


1 WEST ELEVATION
SCALE - 1/8" = 1'-0"

NOTE:
NON-HISTORIC PORTLAND STUCCO SANDBLASTED AND PAINTED 1901 IN PREPARATION FOR HARDENIZATION APRIL 1902.

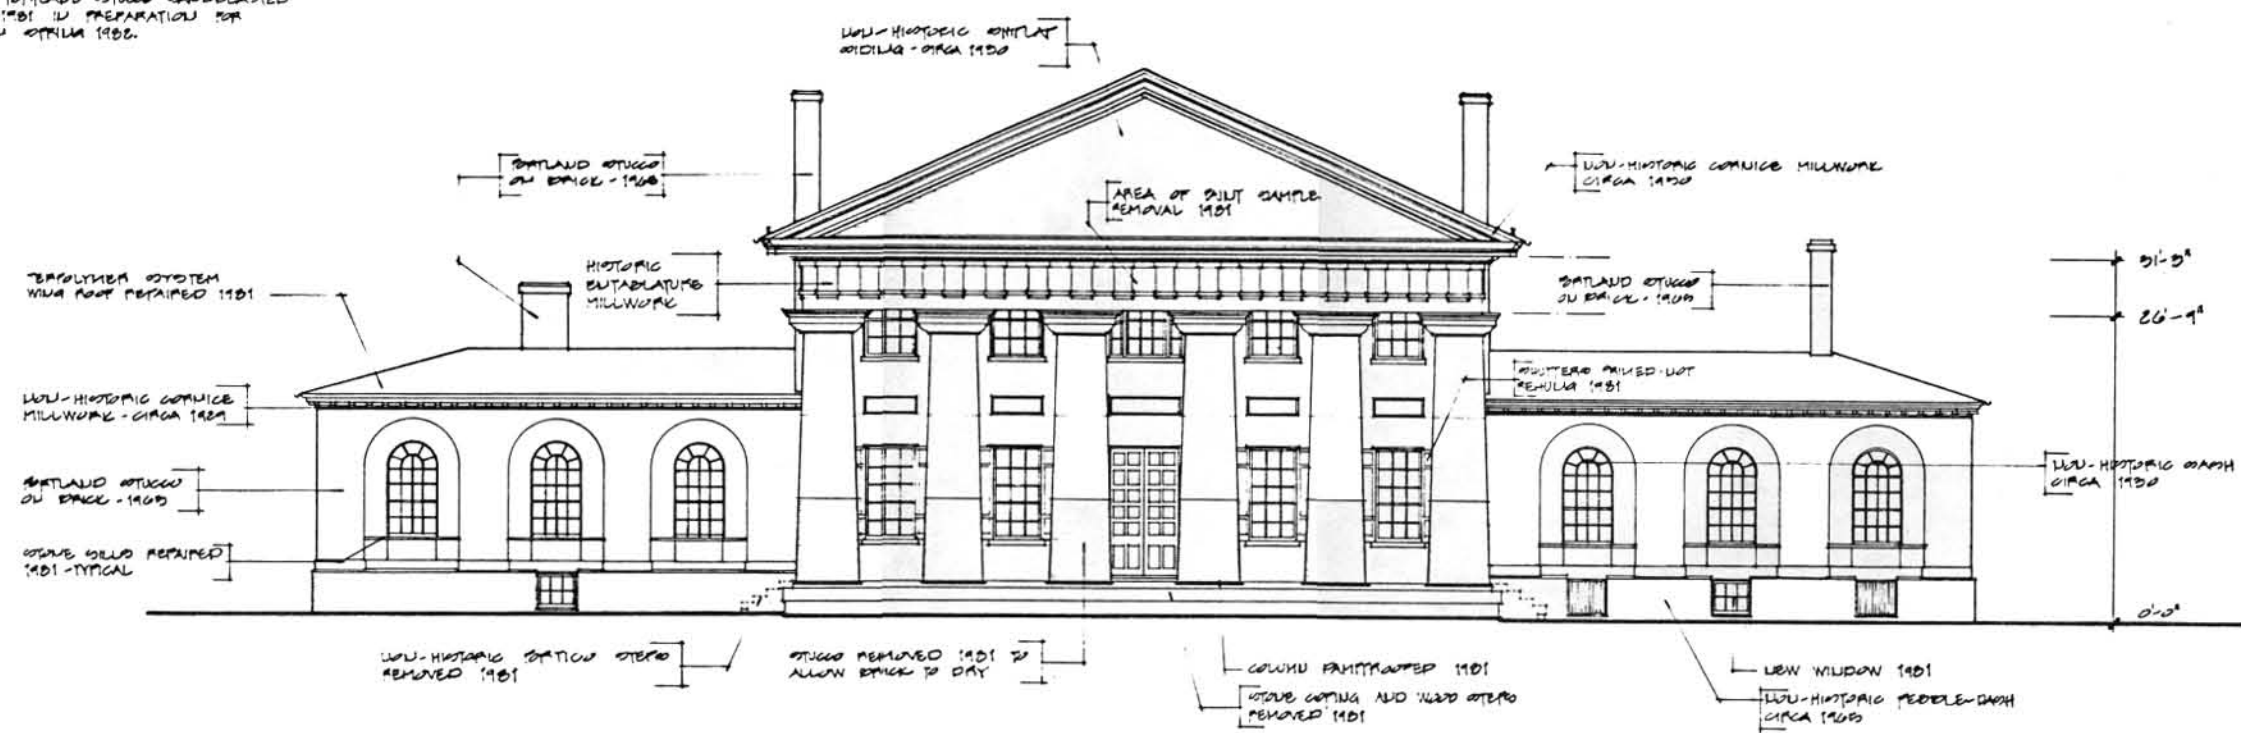

2 EAST ELEVATION
SCALE - 1/8" = 1'-0"

PREPARED HACFELD	DRAWING NO. 550
DESIGNED OLAH	29,000
DRAWN DONALD	PCIP PKG
CHECKED DATE	SHEET 5
	OF 13