



1 TRUSS SPLICE
SCALE: 3/8" = 1'-0"

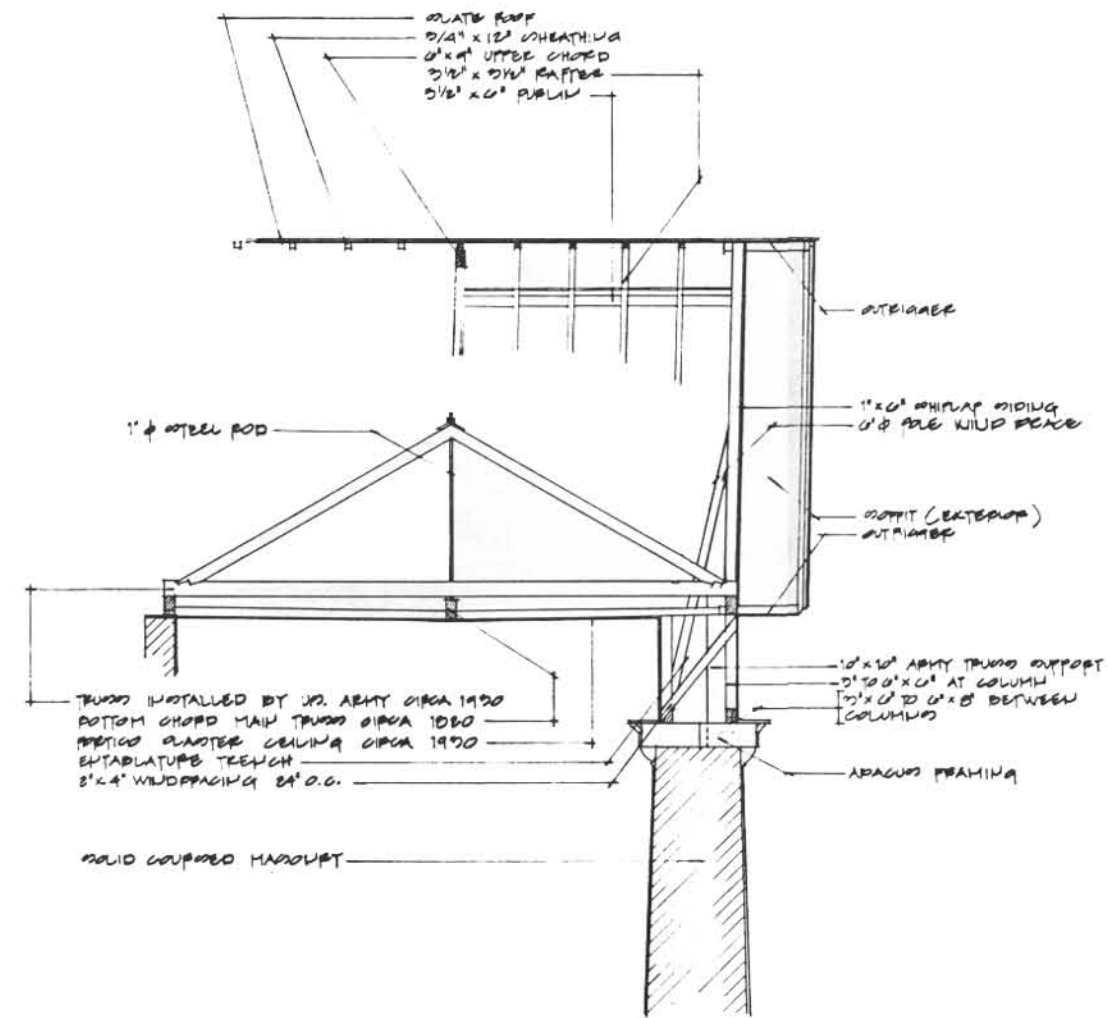

2 SECTION - ENTABLATURE
SCALE: 1/4" = 1'-0"

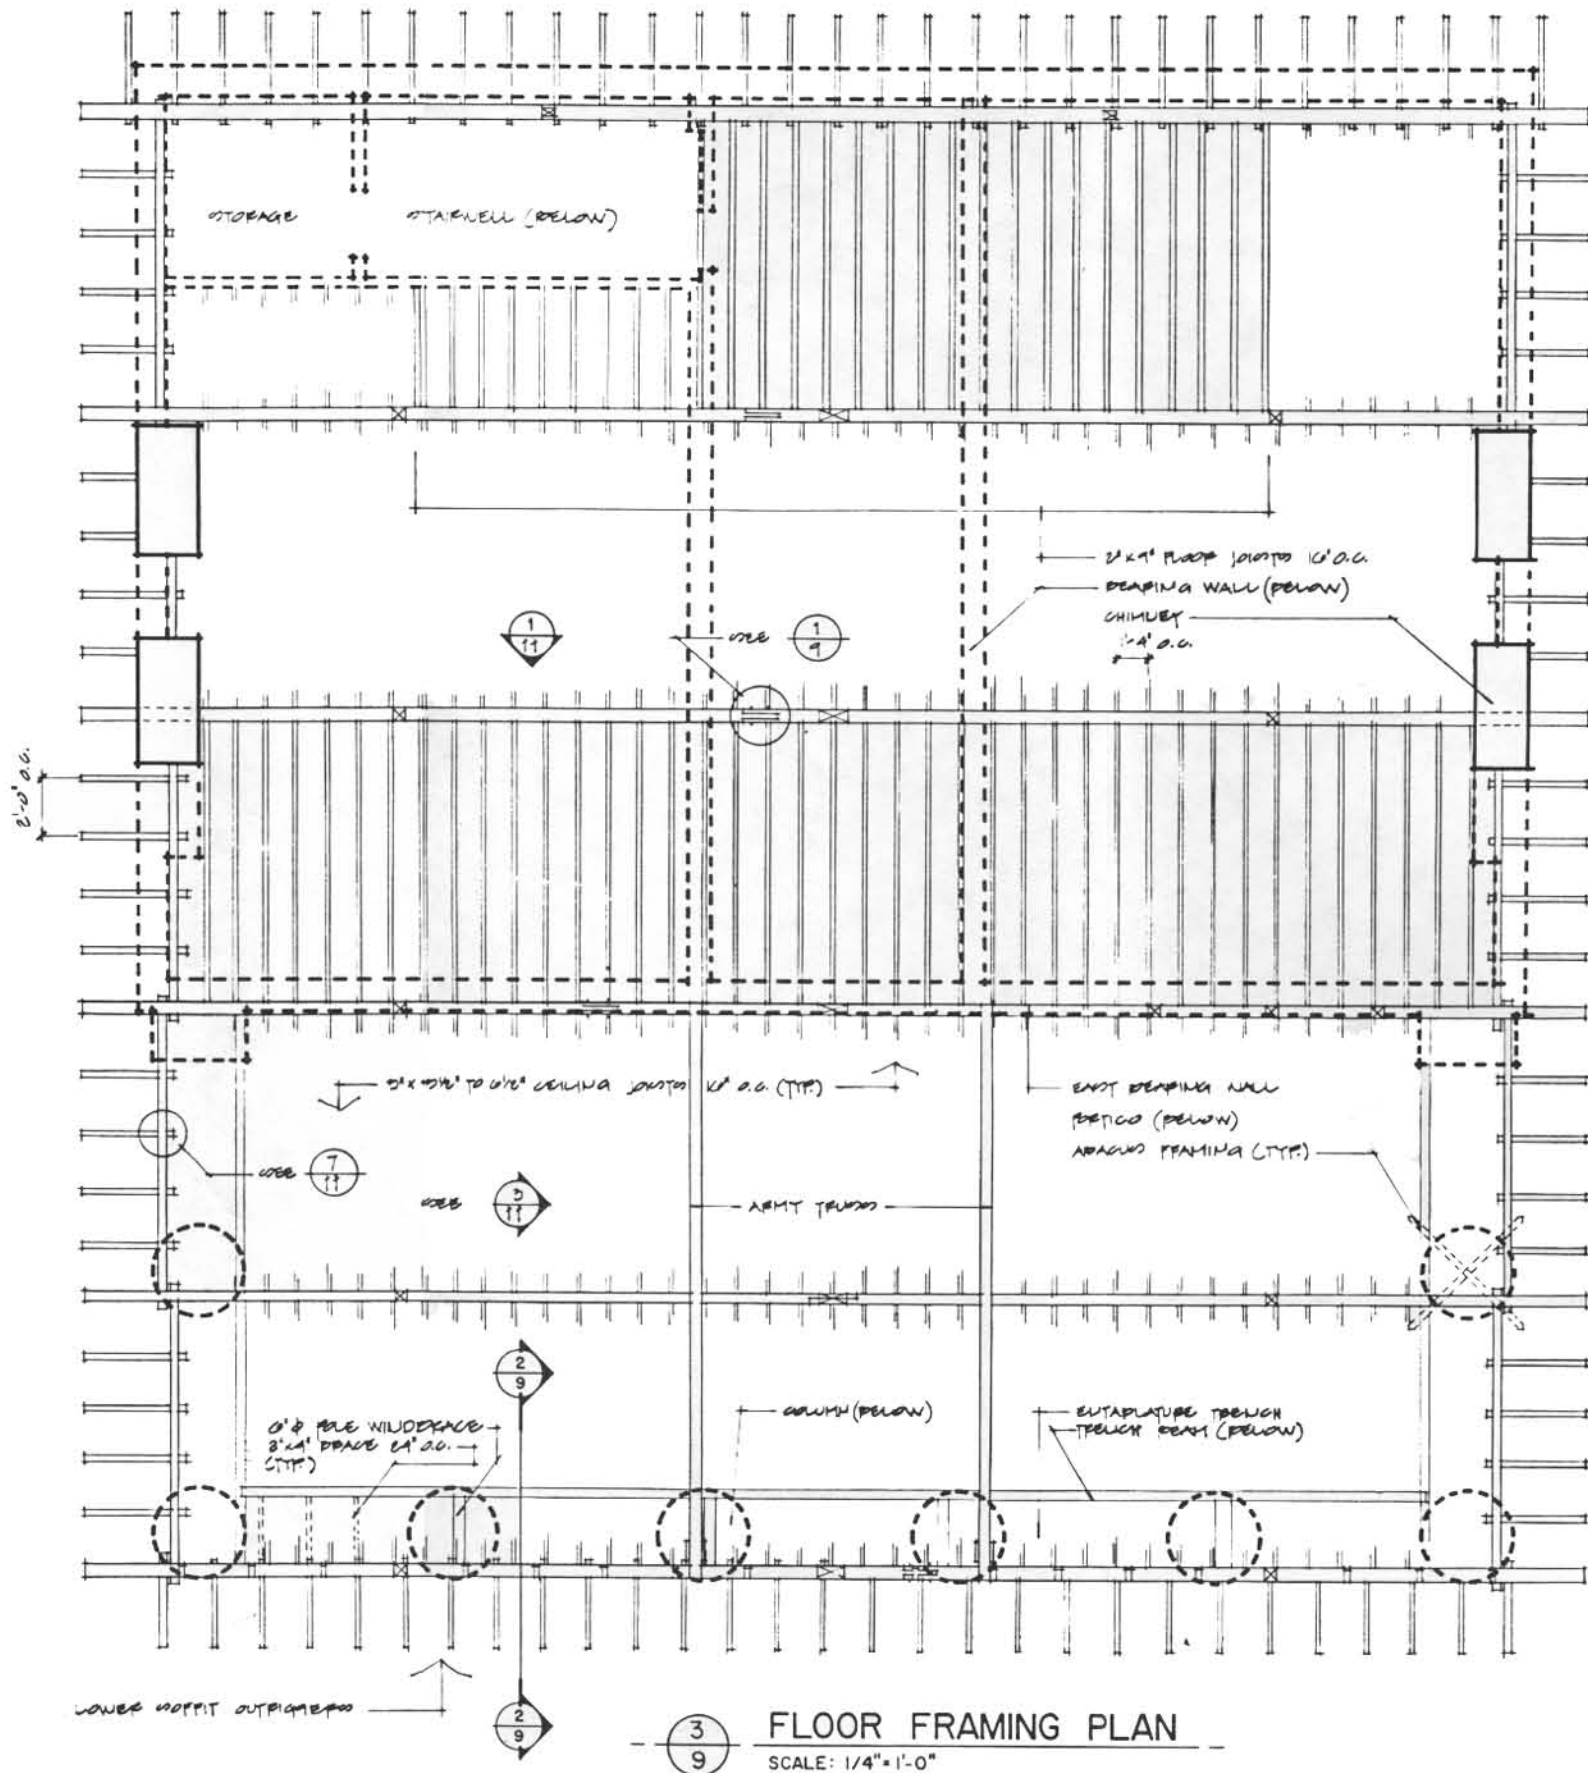

3 FLOOR FRAMING PLAN
SCALE: 1/4" = 1'-0"

EXISTING CONDITIONS

ARLINGTON HOUSE: CENTRAL ATTIC FRAMING SYSTEM



PREPARED HADFIELD	DRAWING NO. 215,000
DESIGNED PCIP	SHEET 9
DRAWN DONALD	DATE 10/22/01
CHECKED DATE	OF 13