


COMMISSARY STOREHOUSE

FORT LARAMIE NATIONAL MONUMENT
WYOMING

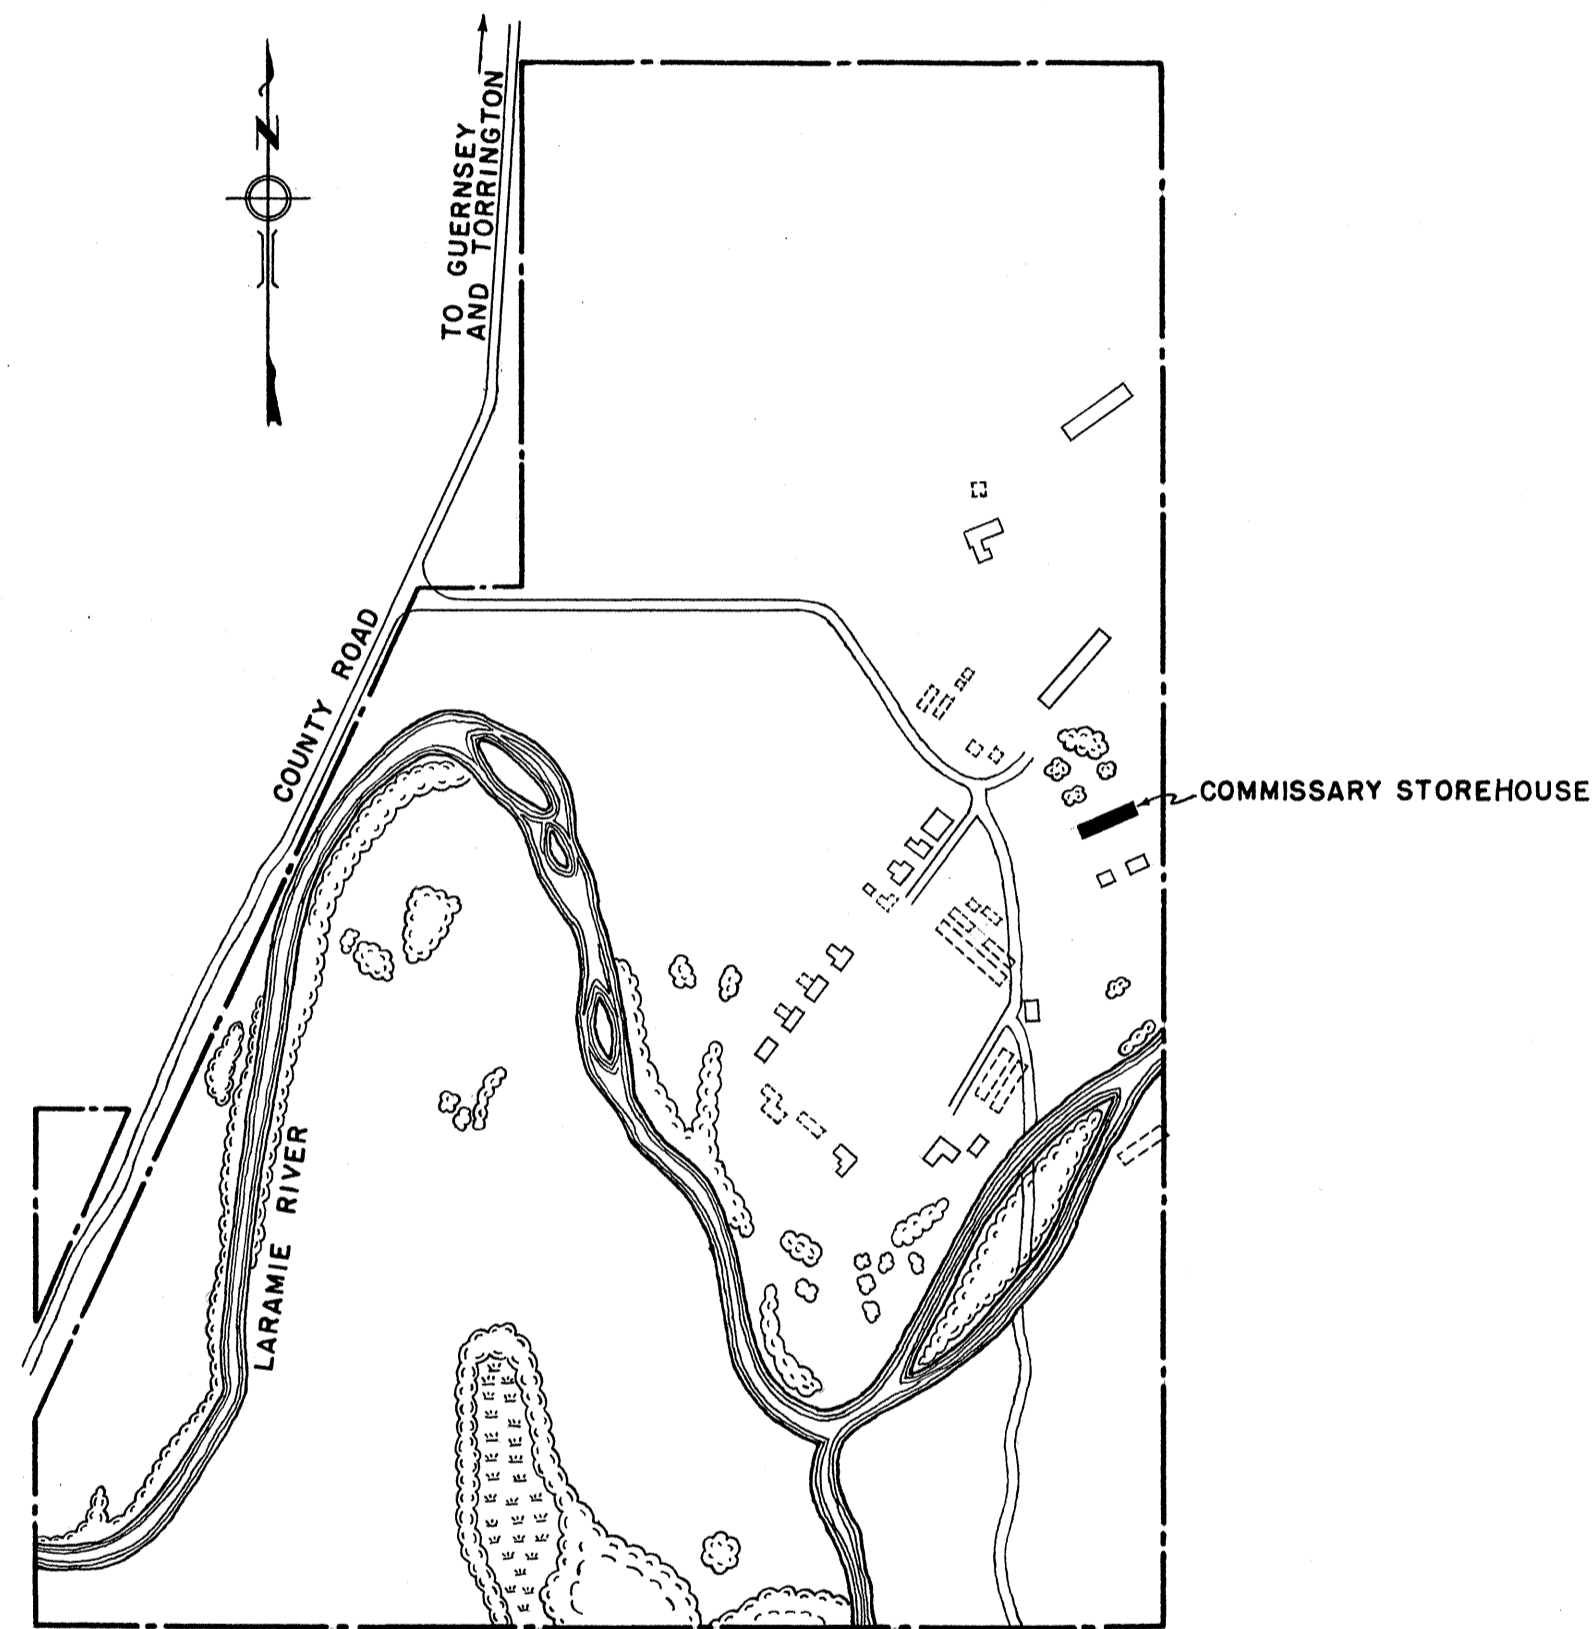

MAP OF FORT LARAMIE NATIONAL MONUMENT
SHOWING LOCATION

ERECTED IN 1884
DESIGNED & BUILT BY
U. S. ARMY ENGINEERS

HISTORIC AMERICAN BUILDINGS SURVEY
U. S. DEPARTMENT OF THE INTERIOR
NATIONAL PARK SERVICE
BRANCH OF PLANS AND DESIGN

MEASURED: DEC. 1937, MAY 1942

DRAWN: JUNE 1942

MEASUREMENTS CHECKED:

DRAWINGS APPROVED: *John G. Meem*

DRAWINGS APPROVED: *Leslie E. Wilkie*

ACCEPTED FOR LIBRARY OF CONGRESS:


DISTRICT OFFICER.

CHIEF ARCHITECT.


COLORADO DIST. WYOMING AREA
JOHN GAW MEEM - DIST. OFFICER
SUNMOUNT, SANTA FE, NEW MEXICO
FIELD PARTY
WILFRED G. HILL - ASSOC. ARCHT.
LESLIE E. WILKIE - ASST. ARCHT.

SURVEY NO.
WYO-9
SHEETS 1-4

INDEX NO.
WYO.
8-
9-

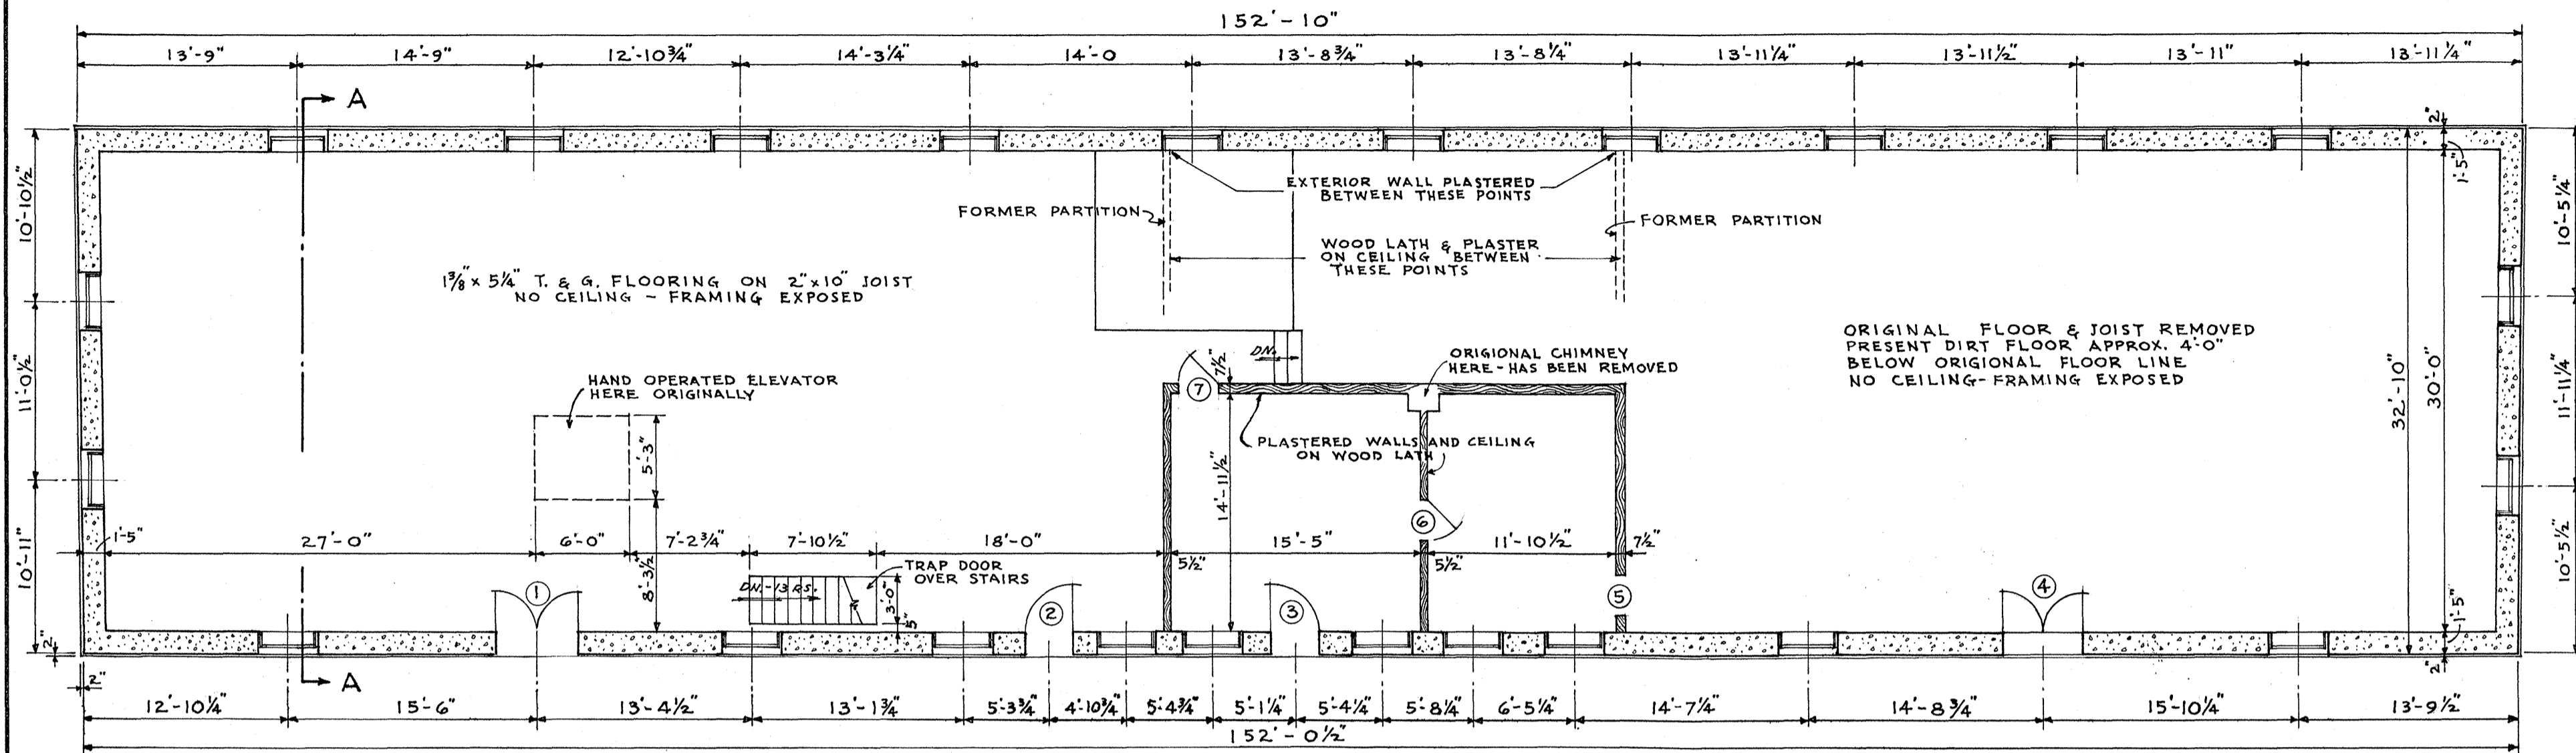


FIRST FLOOR PLAN
SCALE 1/8" = 1'-0"

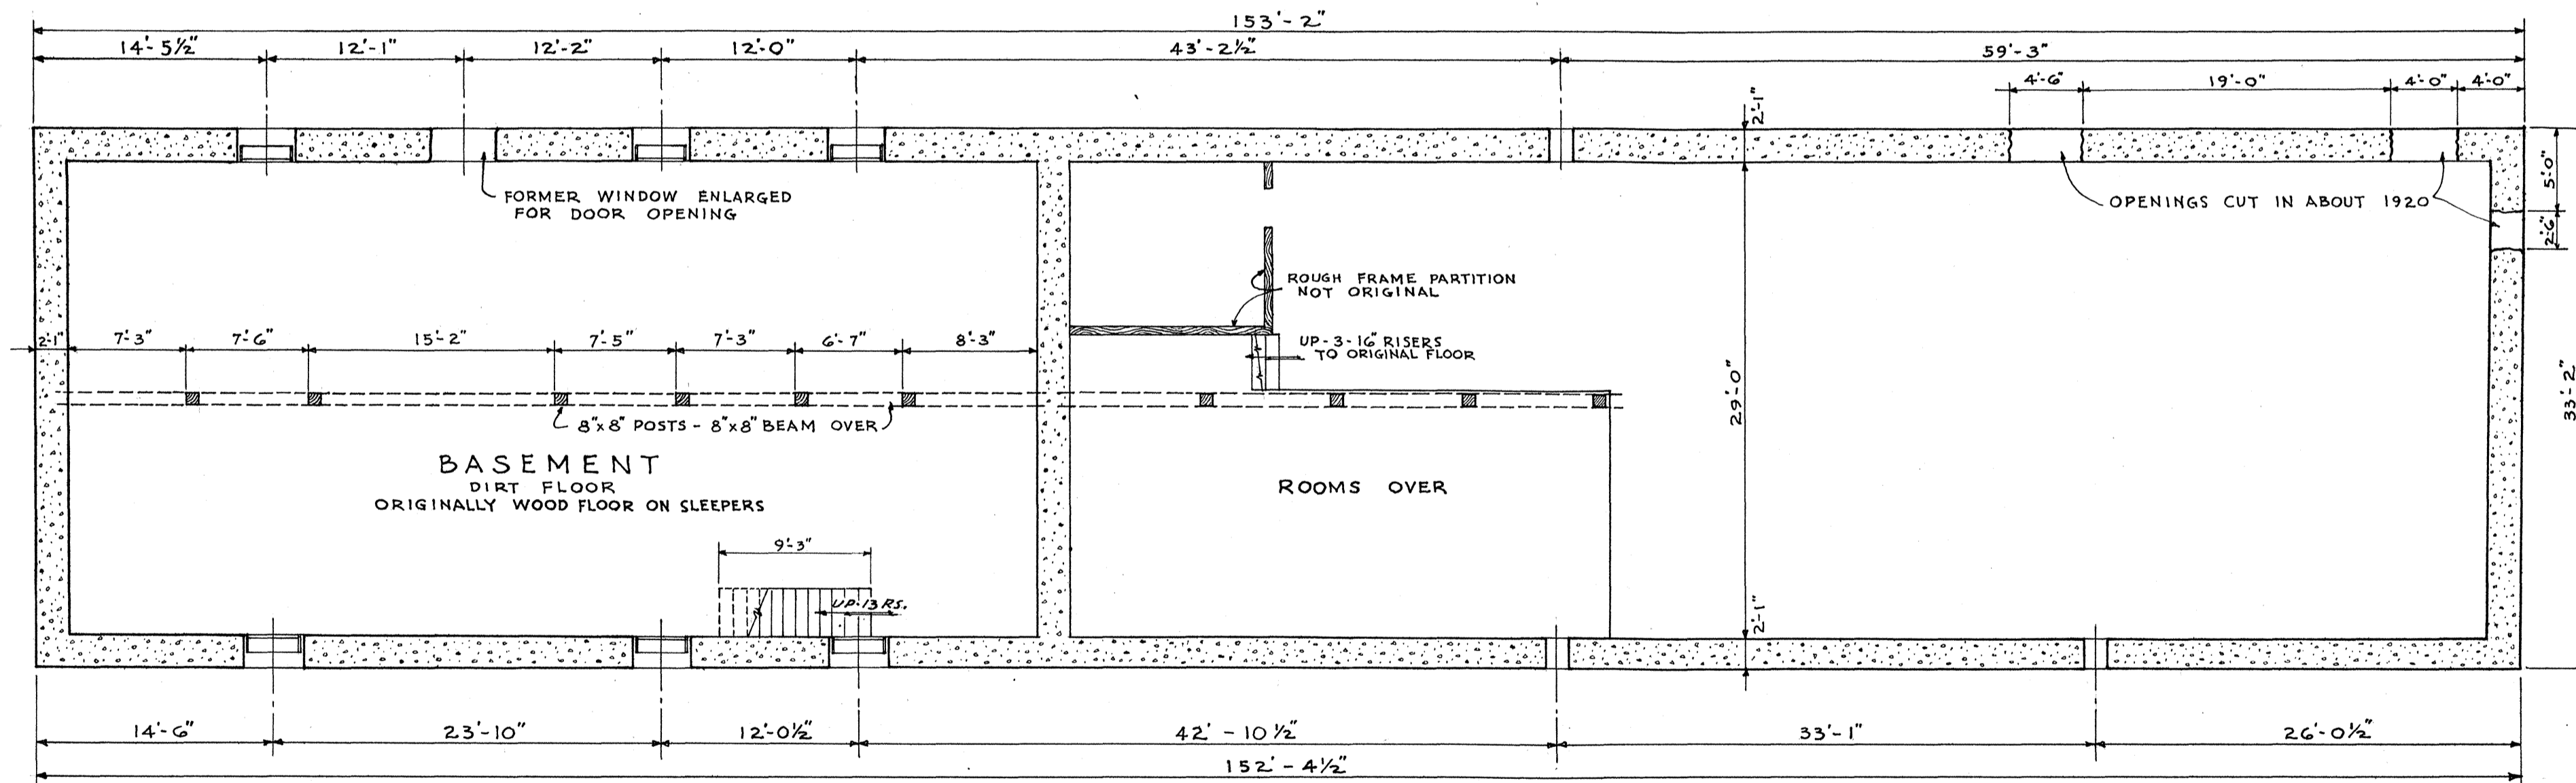

BASEMENT FLOOR PLAN
SCALE 1/8" = 1'-0"

DOOR SCHEDULE			
NO.	SIZE	THRESH.	DESCRIPTION
1	2'-6" x 7'-0 3/4" x 2 1/4"		DOUBLE DOOR
2	2'-11 1/2" x 7'-0" x 2 1/4"		
3	2'-11 1/2" x 7'-0" x 2 1/4"		
4	2'-6" x 7'-1 1/2" x 2 3/8"		DOUBLE DOOR
5	APPROX. 2'-6" x 7'-0"		ROUGH OPENING
6	2'-6" x 6'-6" x 1 3/4"	7/8" x 4"	FOUR PANEL
7	2'-6" x 6'-6" x 1 3/4"	7/8" x 4"	FOUR PANEL

MATERIAL SCHEDULE	
	LIME & AGGREGATE (CONCRETE)
	FRAME CONSTRUCTION
	WOOD IN SECTION

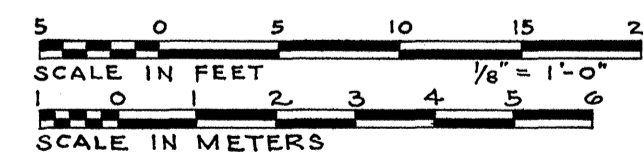

LESLIE E. WILKIE - DEL.


NAME OF STRUCTURE
COMMISSARY STOREHOUSE
FORT LARAMIE NATIONAL MONUMENT

SURVEY NO.
WYO-9


HISTORIC AMERICAN
BUILDINGS SURVEY
SHEET 1 OF 4 SHEETS

LIBRARY OF CONGRESS
INDEX NUMBER


UNDER DIRECTION OF UNITED STATES DEPARTMENT OF THE INTERIOR
NATIONAL PARK SERVICE, BRANCH OF PLANS AND DESIGN

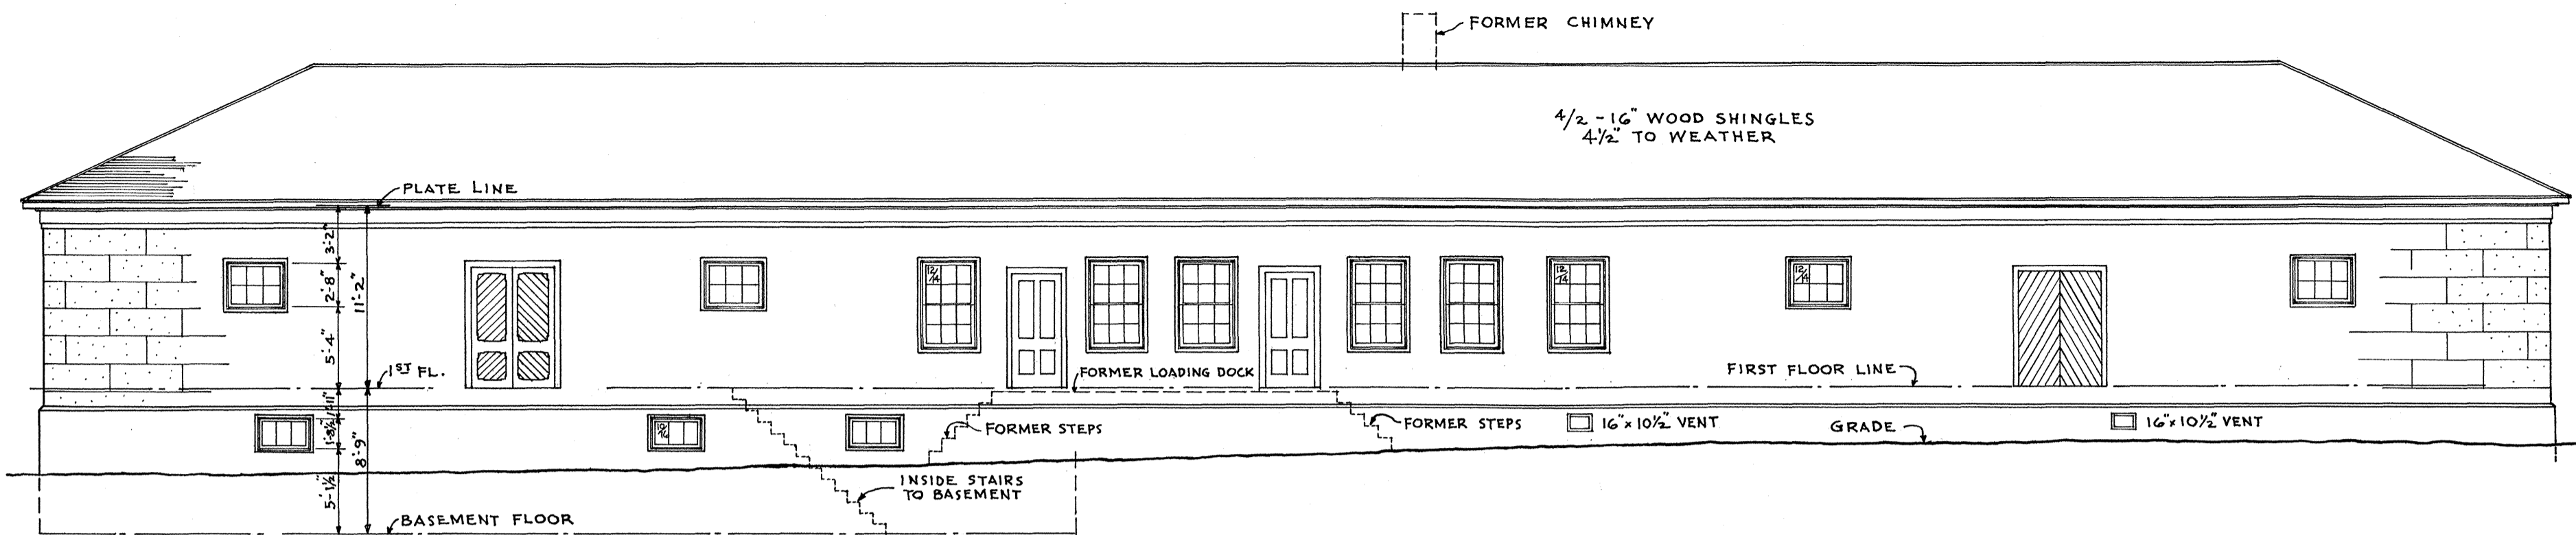


NORTHWEST ELEVATION

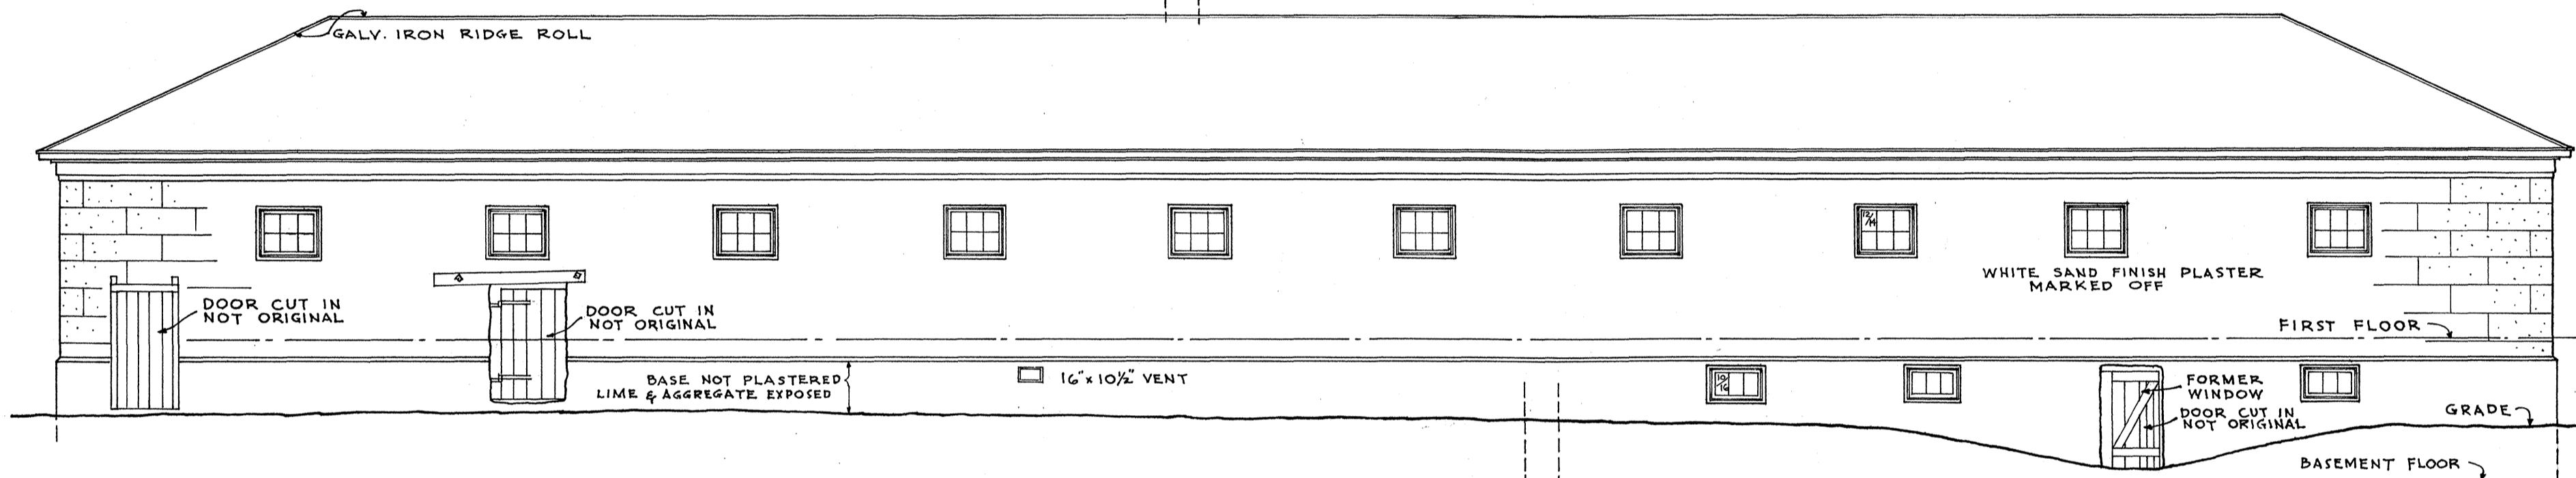


SOUTHEAST ELEVATION

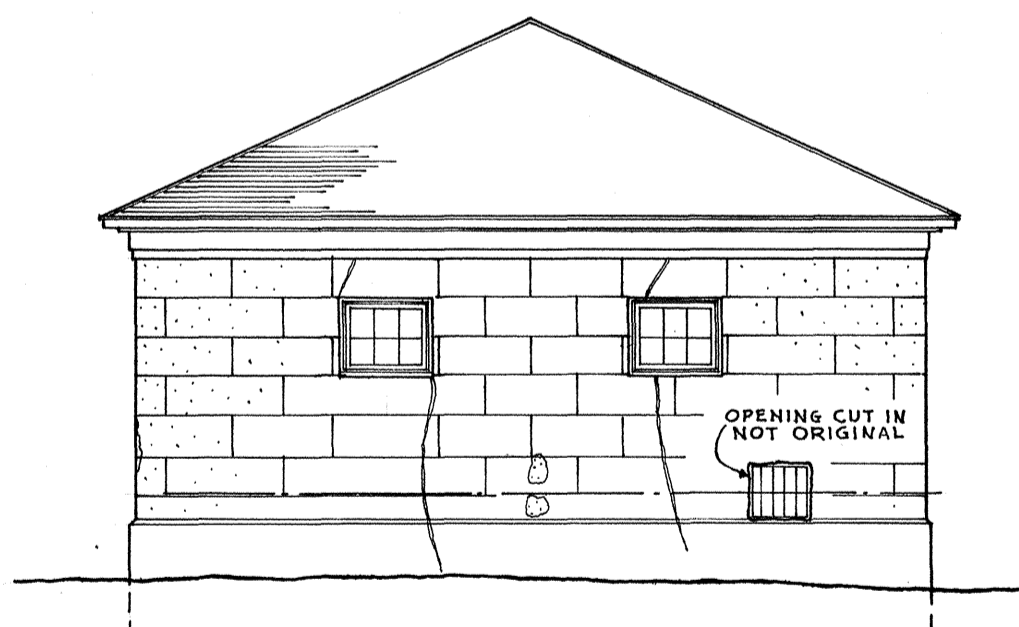


SOUTHWEST ELEVATION

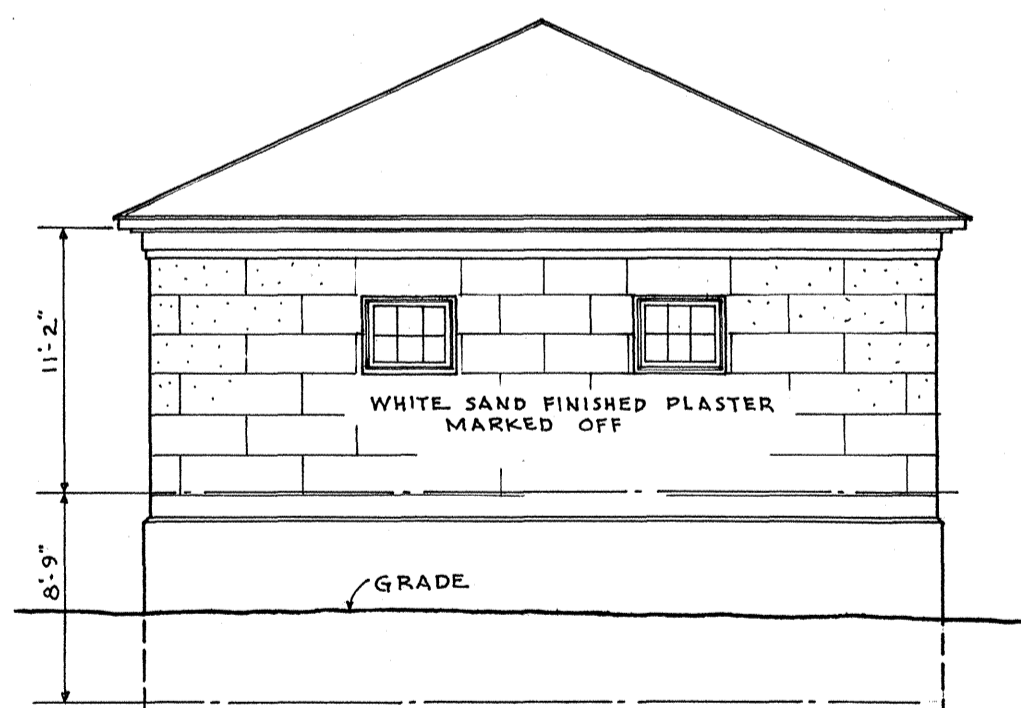

NORTHEAST ELEVATION
SCALE 1/8" = 1'-0"

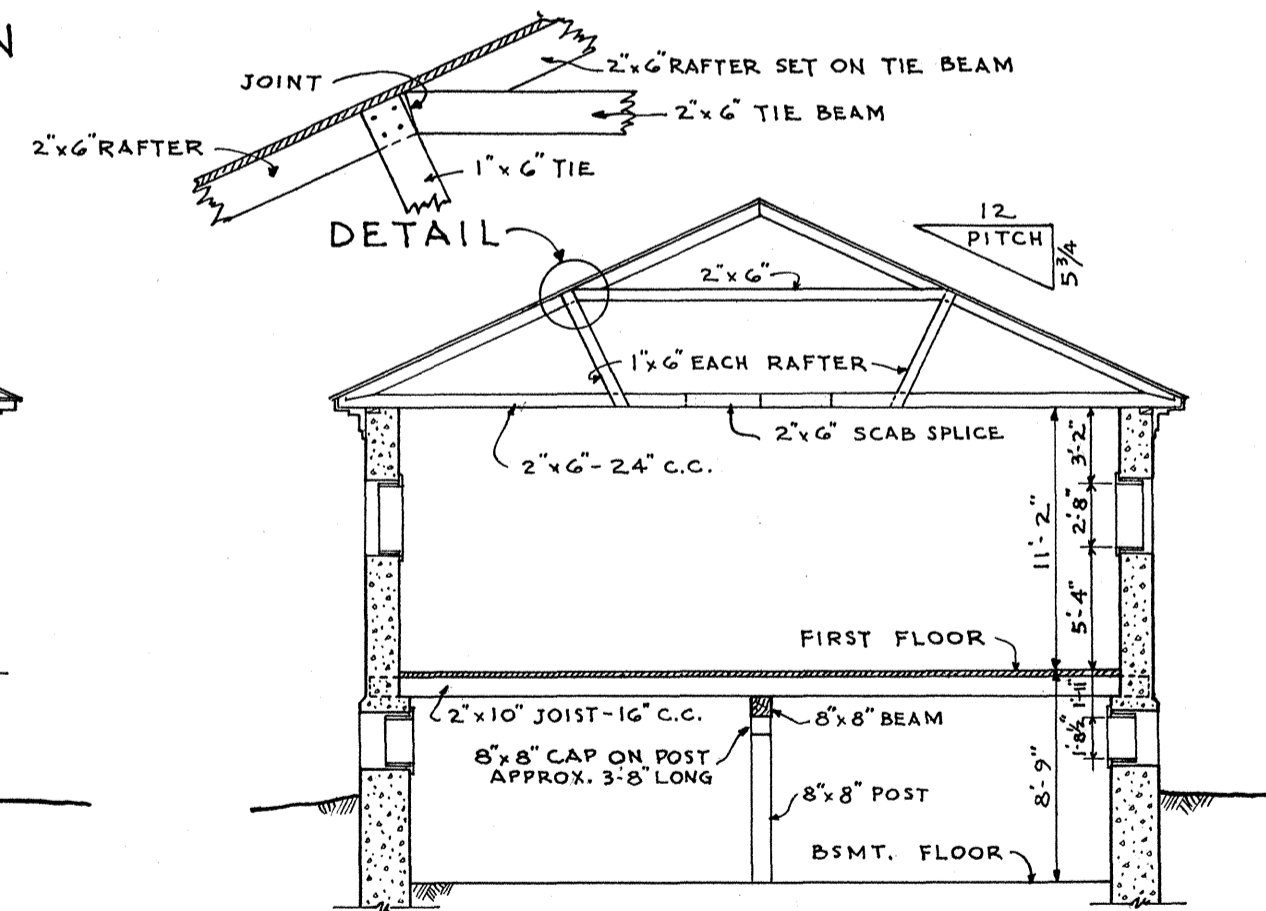

CROSS SECTION "A-A"

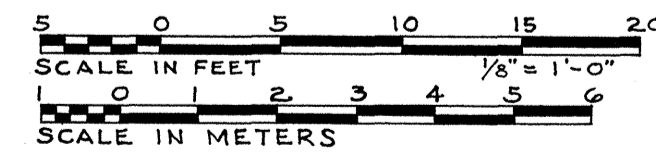

LESLIE E. WILKIE - DEL.



UNDER DIRECTION OF UNITED STATES DEPARTMENT OF THE INTERIOR
NATIONAL PARK SERVICE, BRANCH OF PLANS AND DESIGN

NAME OF STRUCTURE
COMMISSARY STOREHOUSE
FORT LARAMIE NATIONAL MONUMENT


SURVEY NO.
WYO-9

HISTORIC AMERICAN
BUILDINGS SURVEY
SHEET 2 OF 4 SHEETS


LIBRARY OF CONGRESS
INDEX NUMBER

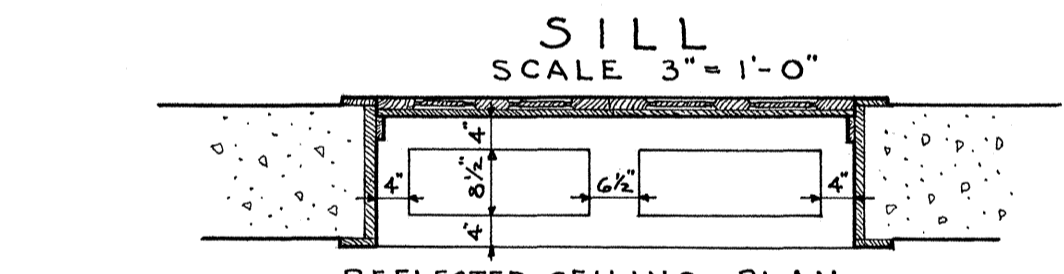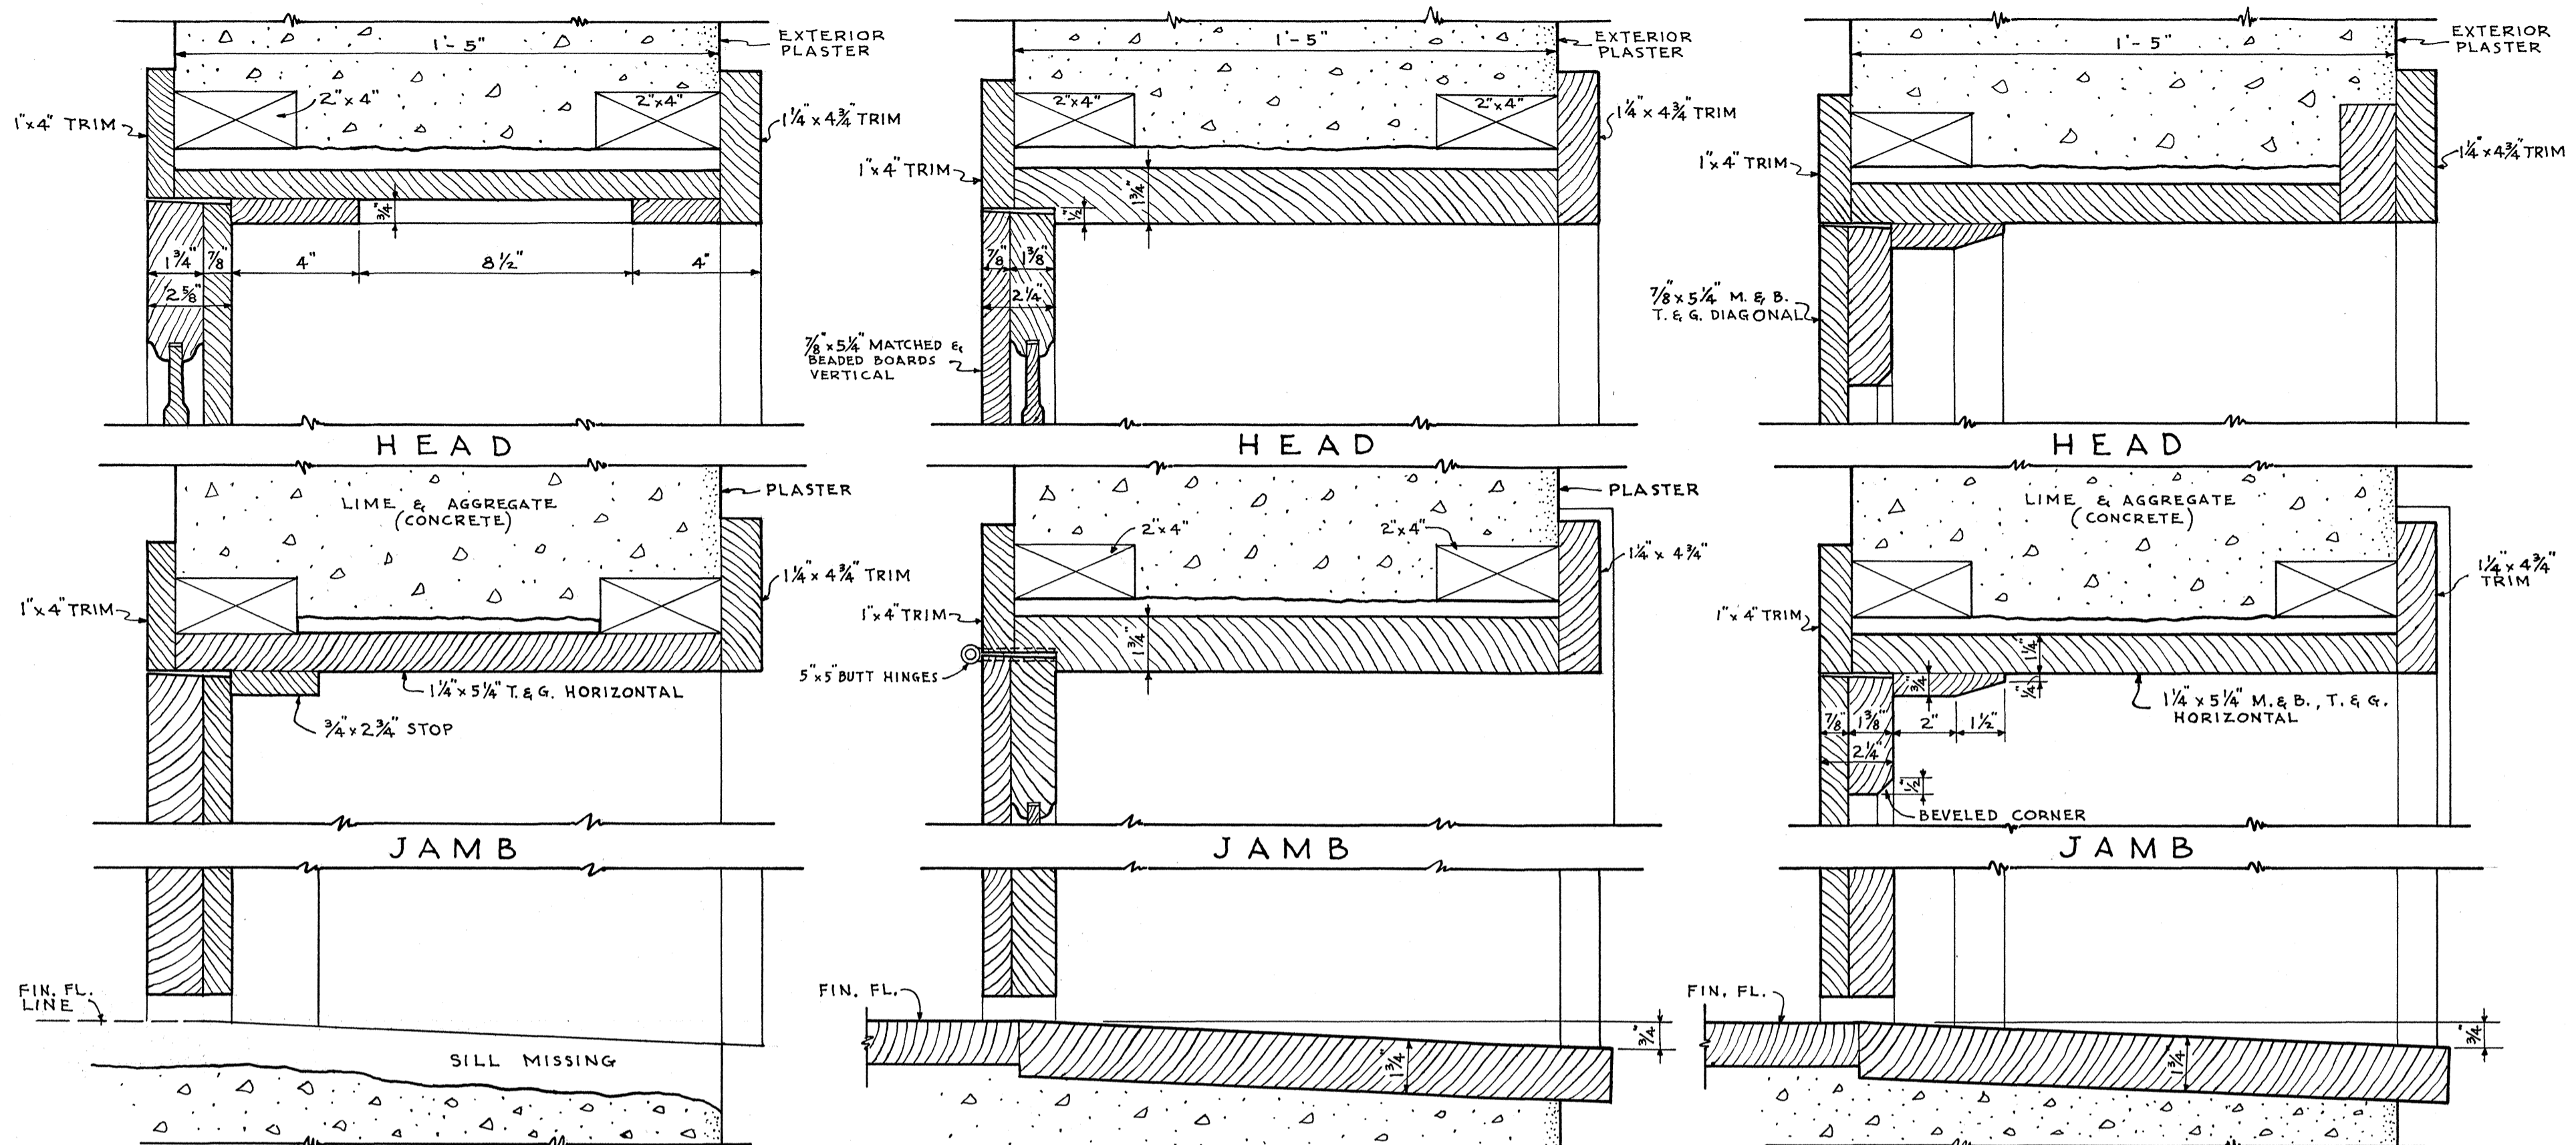

SILL SCALE 3"=1'-0"

 


REFLECTED CEILING PLAN

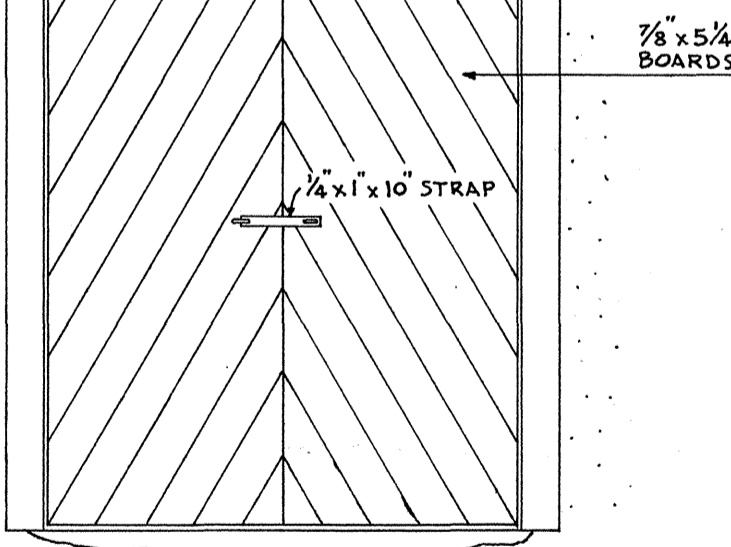


EXTERIOR ELEVATION SCALE 1/2"=1'-0"
 DETAILS OF EXTERIOR DOOR NO. 4


LESLIE E. WILKIE - DEL.

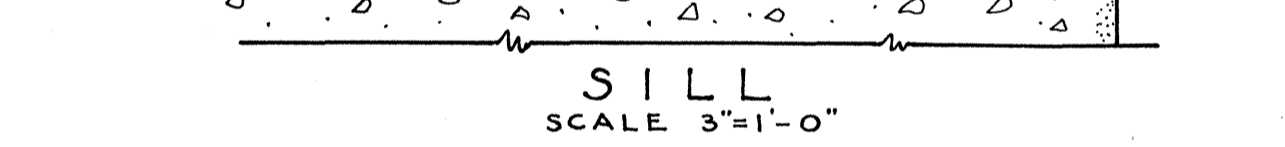


SILL SCALE 3"=1'-0"

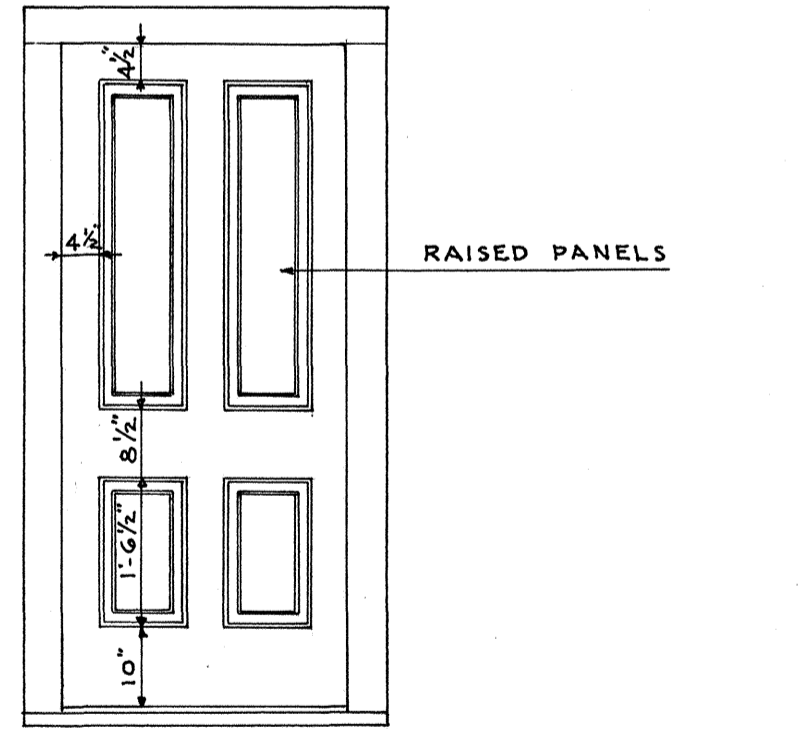


EXTERIOR ELEVATION SCALE 1/2"=1'-0"
 DETAILS OF EXTERIOR DOOR NO. 2 & 3

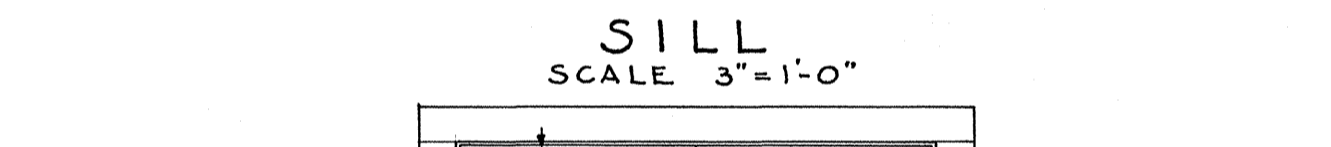

SILL SCALE 3"=1'-0"

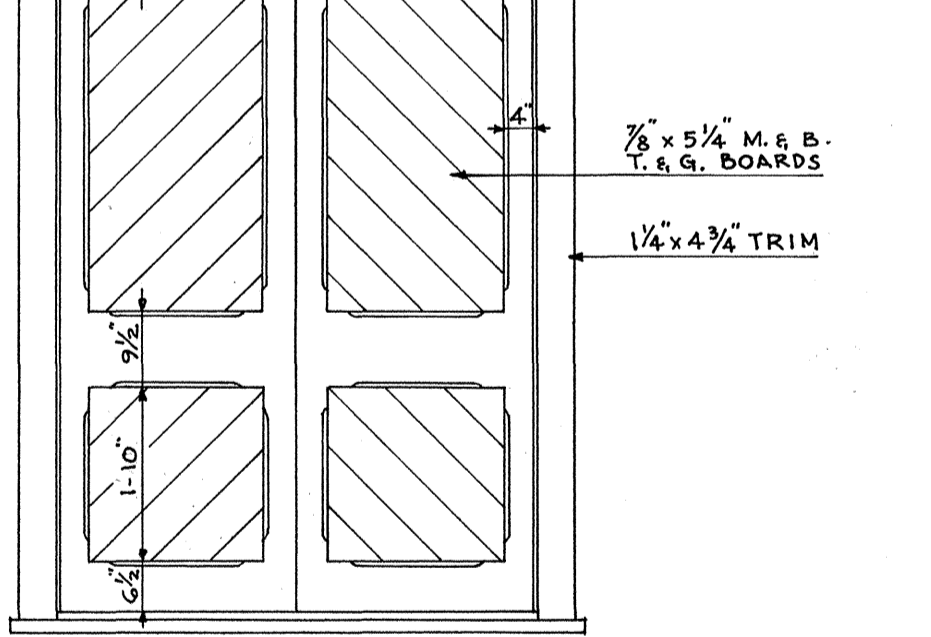

EXTERIOR ELEVATION SCALE 1/2"=1'-0"
 DETAILS OF EXTERIOR DOOR NO. 1

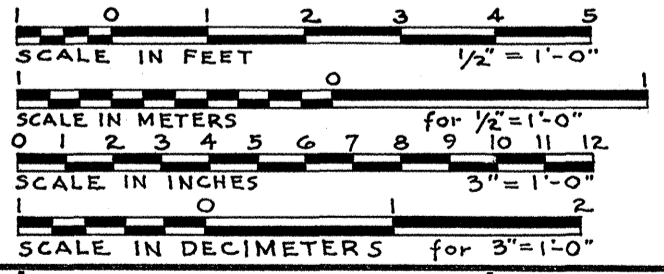


UNDER DIRECTION OF UNITED STATES DEPARTMENT OF THE INTERIOR
 NATIONAL PARK SERVICE, BRANCH OF PLANS AND DESIGN

NAME OF STRUCTURE
COMMISSARY STOREHOUSE
 FORT LARAMIE NATIONAL MONUMENT

SURVEY NO.
WYO-9


HISTORIC AMERICAN
 BUILDINGS SURVEY
 SHEET 3 OF 4 SHEETS

LIBRARY OF CONGRESS
 INDEX NUMBER

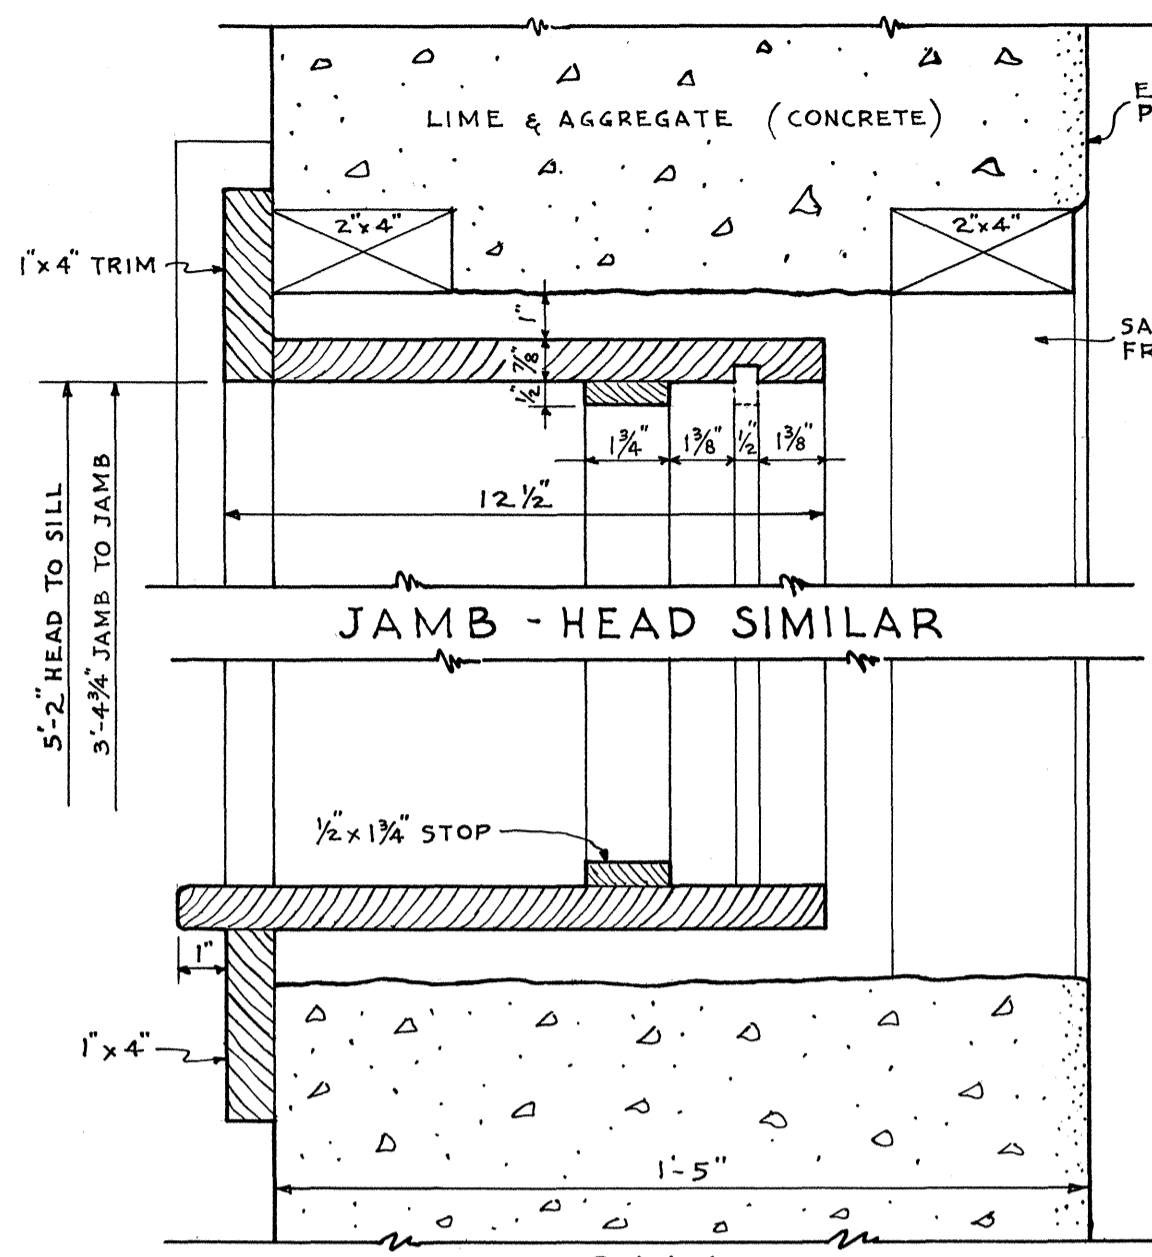


JAMB - HEAD SIMILAR

SILL
DETAIL OF LARGE WINDOW
SCALE 3" = 1'-0"

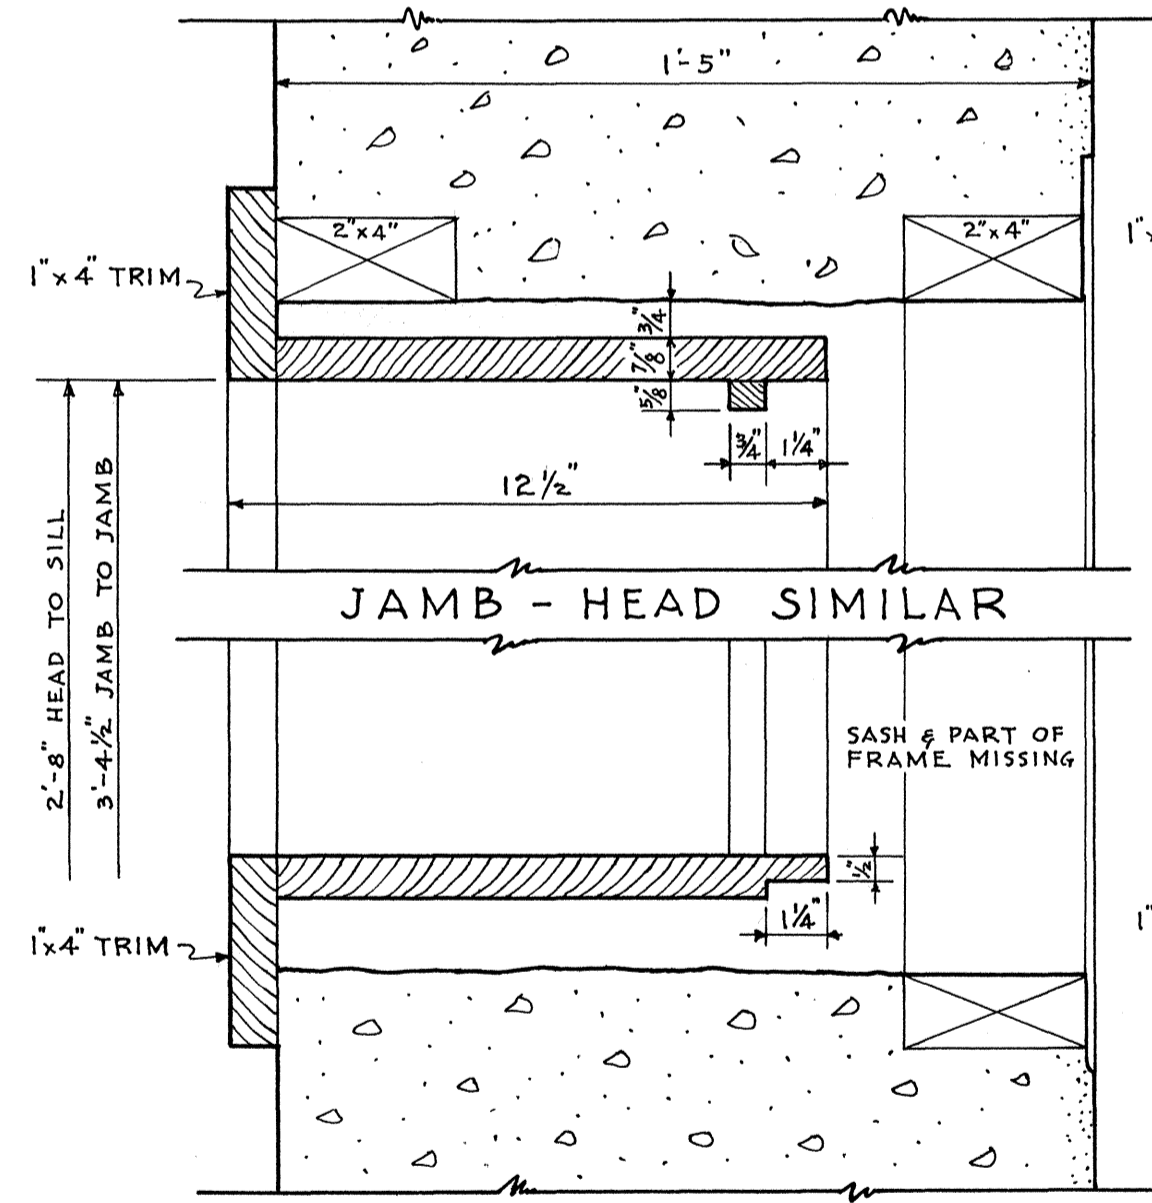


JAMB - HEAD SIMILAR

SILL
DETAIL OF SMALL WINDOW
SCALE 3" = 1'-0"

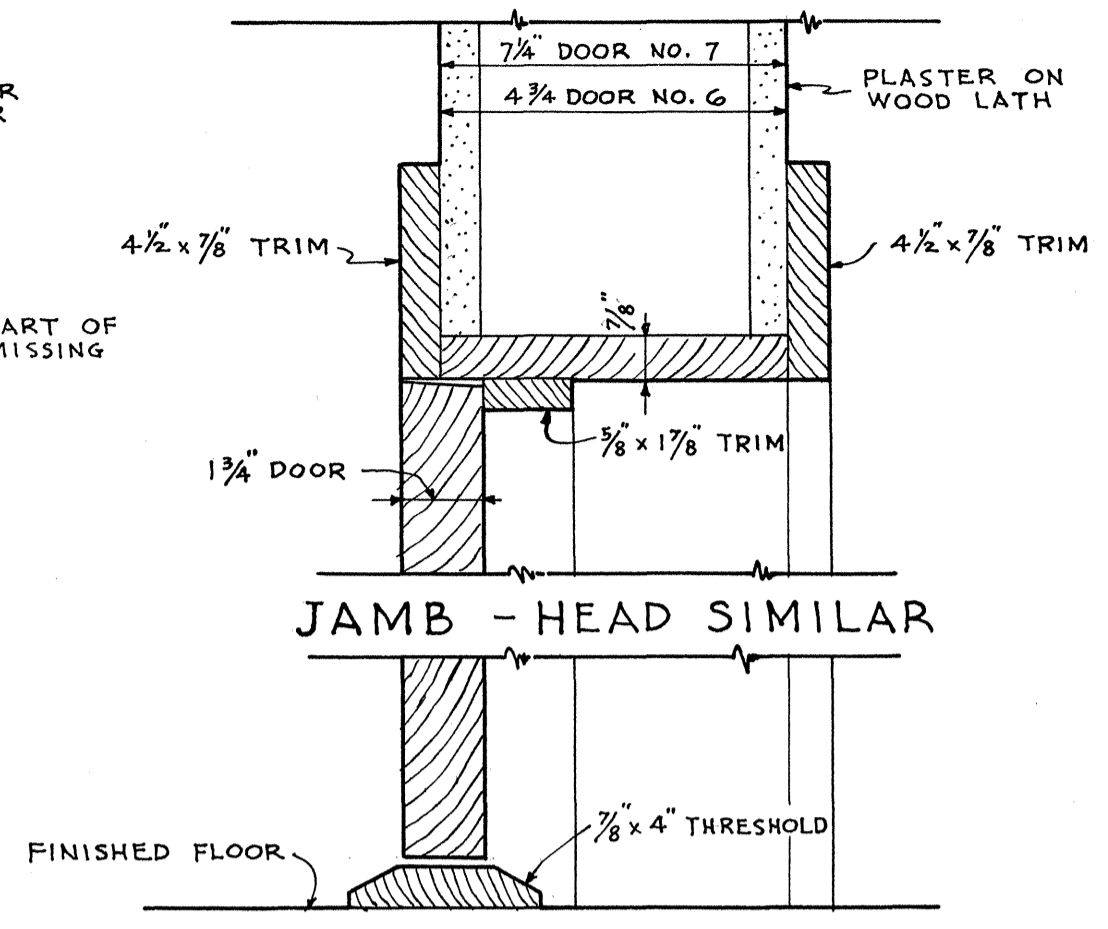



JAMB - HEAD SIMILAR

SILL
DETAIL OF INTERIOR DOOR NO. 7
DOOR NO. 6 SIMILAR
SCALE 3" = 1'-0"

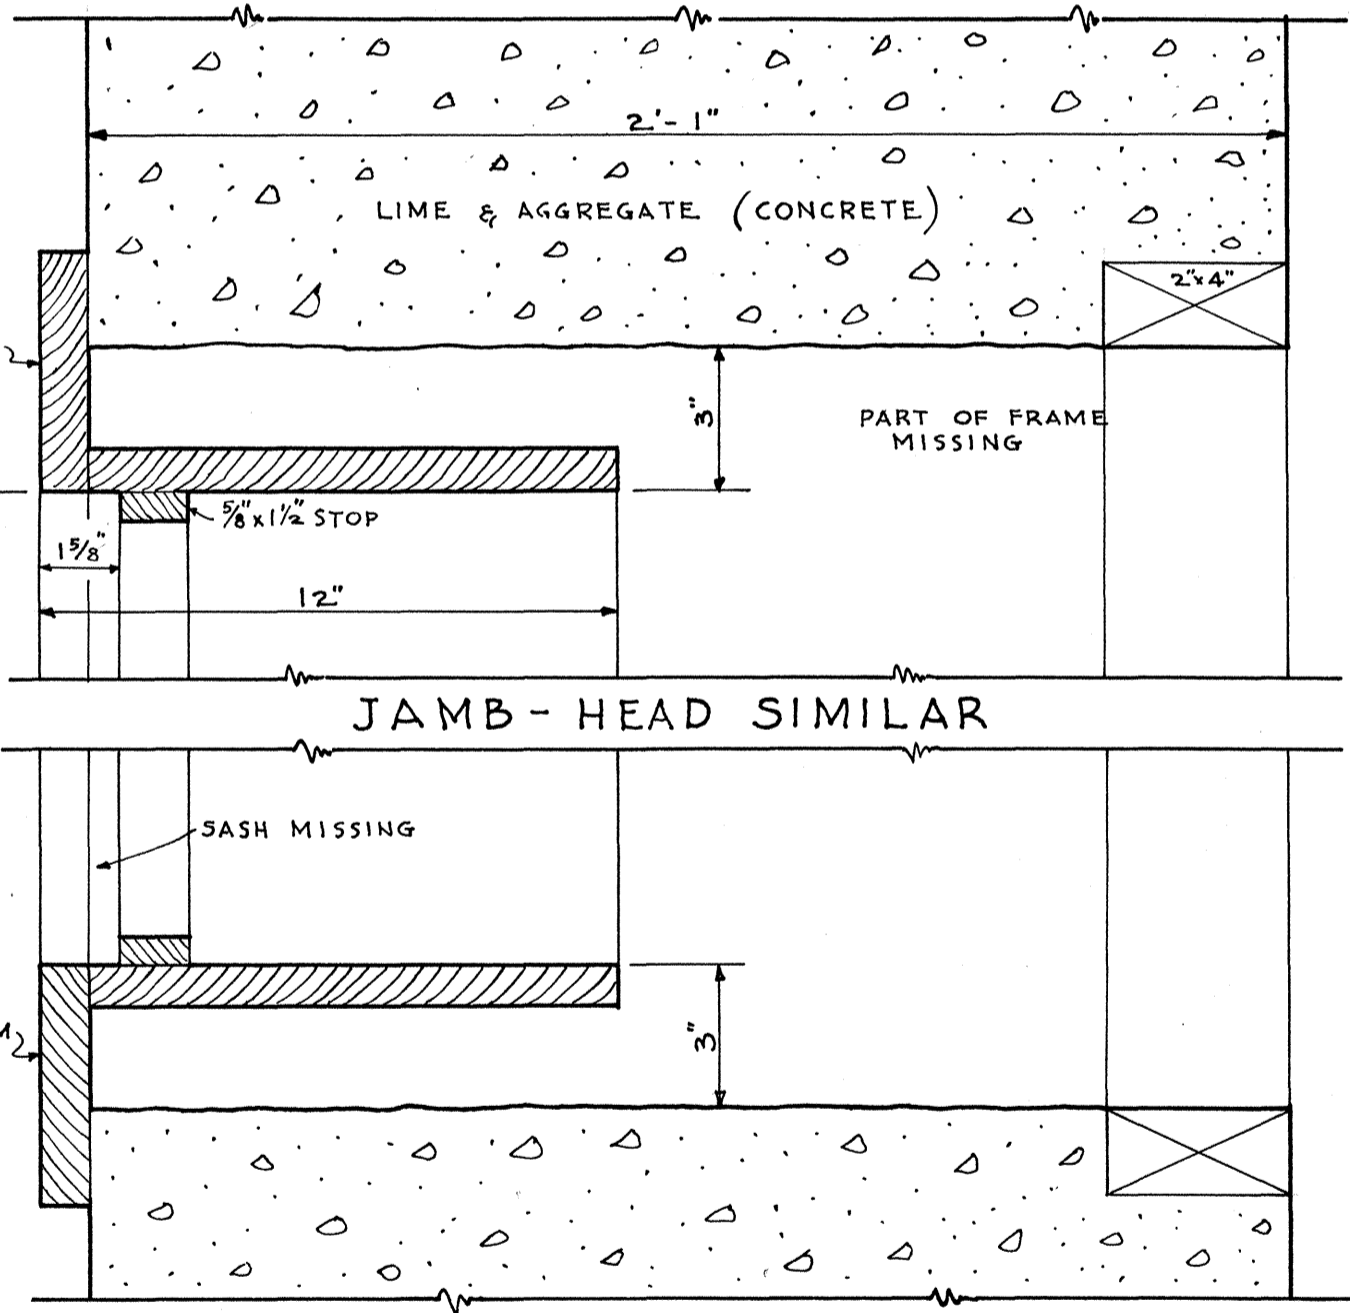


JAMB - HEAD SIMILAR


SILL
DETAIL OF BASEMENT WINDOW
SCALE 3" = 1'-0"

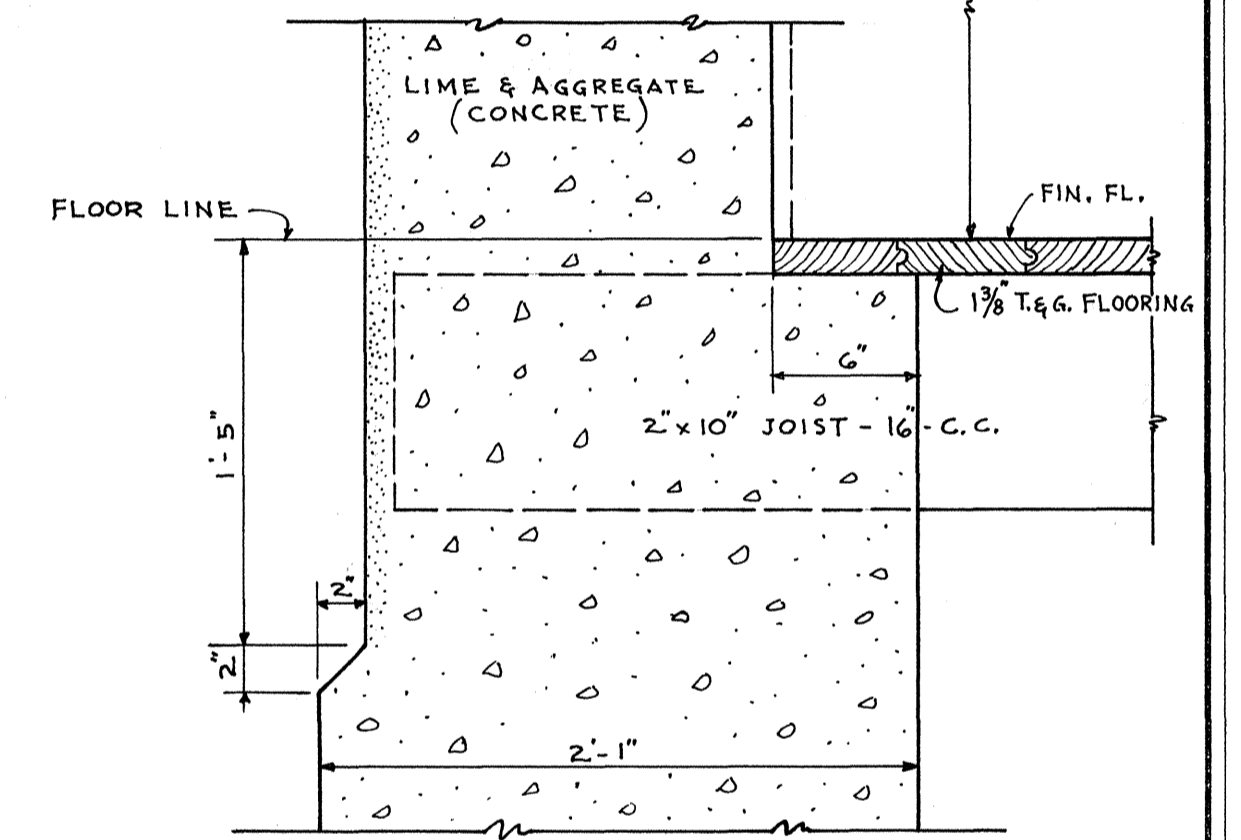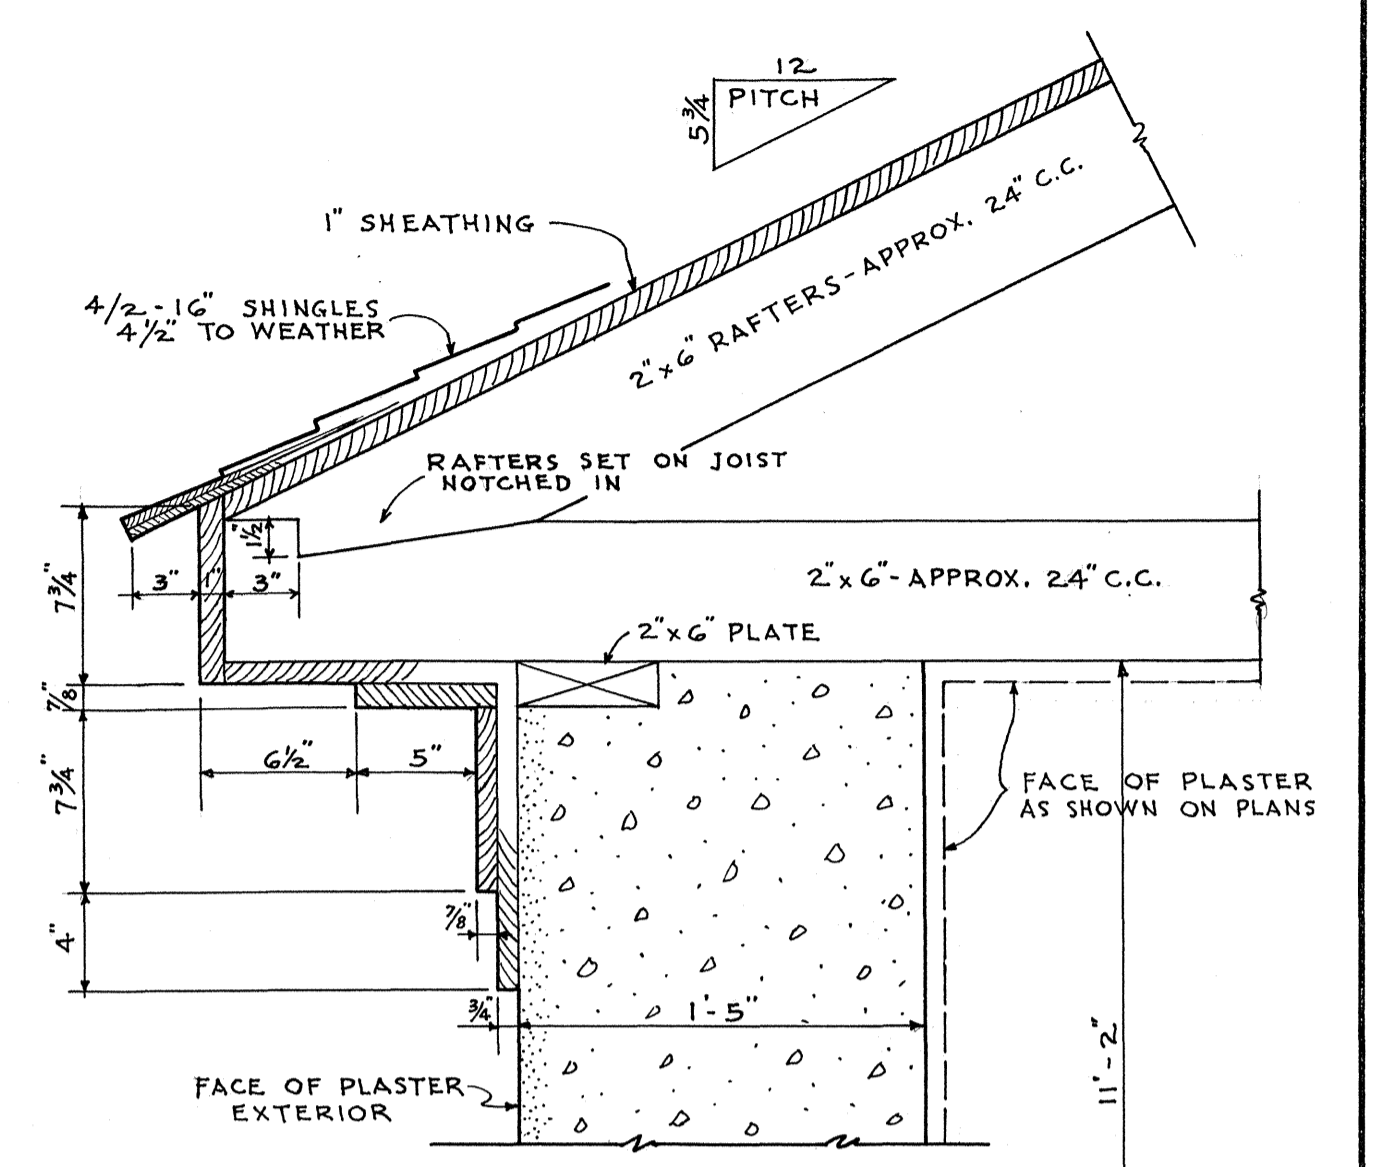


WALL SECTION
SCALE 1 1/2" = 1'-0"

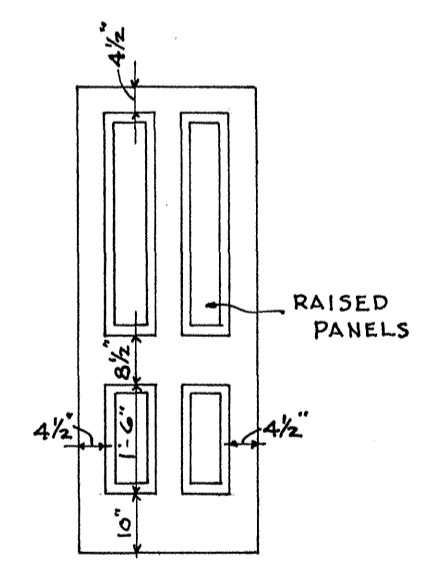

ELEVATION OF INTERIOR DOOR
NO SCALE

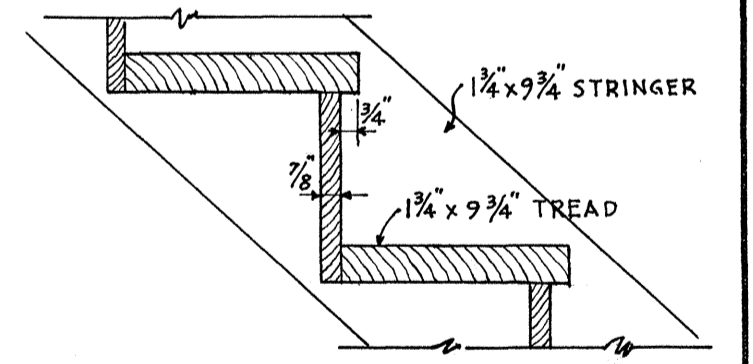

STAIR DETAIL
SCALE 1 1/2" = 1'-0"

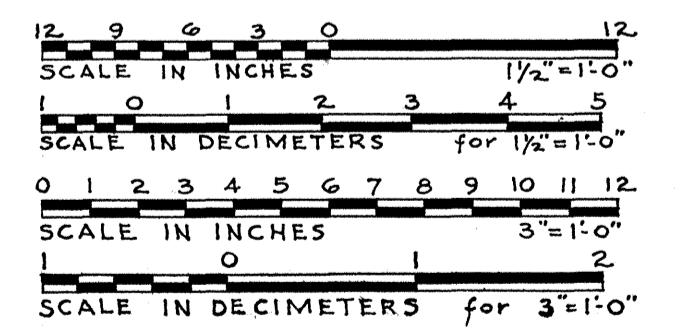

LESLIE E. WILKIE - DEL.

UNDER DIRECTION OF UNITED STATES DEPARTMENT OF THE INTERIOR
NATIONAL PARK SERVICE, BRANCH OF PLANS AND DESIGN

NAME OF STRUCTURE
COMMISSARY STOREHOUSE
FORT LARAMIE NATIONAL MONUMENT

SURVEY NO.
WYO-9

HISTORIC AMERICAN
BUILDINGS SURVEY
SHEET 4 OF 4 SHEETS

LIBRARY OF CONGRESS
INDEX NUMBER



COMMERCIAL

AMERICAN COAL



COMMISSARY
2



COMMISSARY

5

69



EPISARDO