


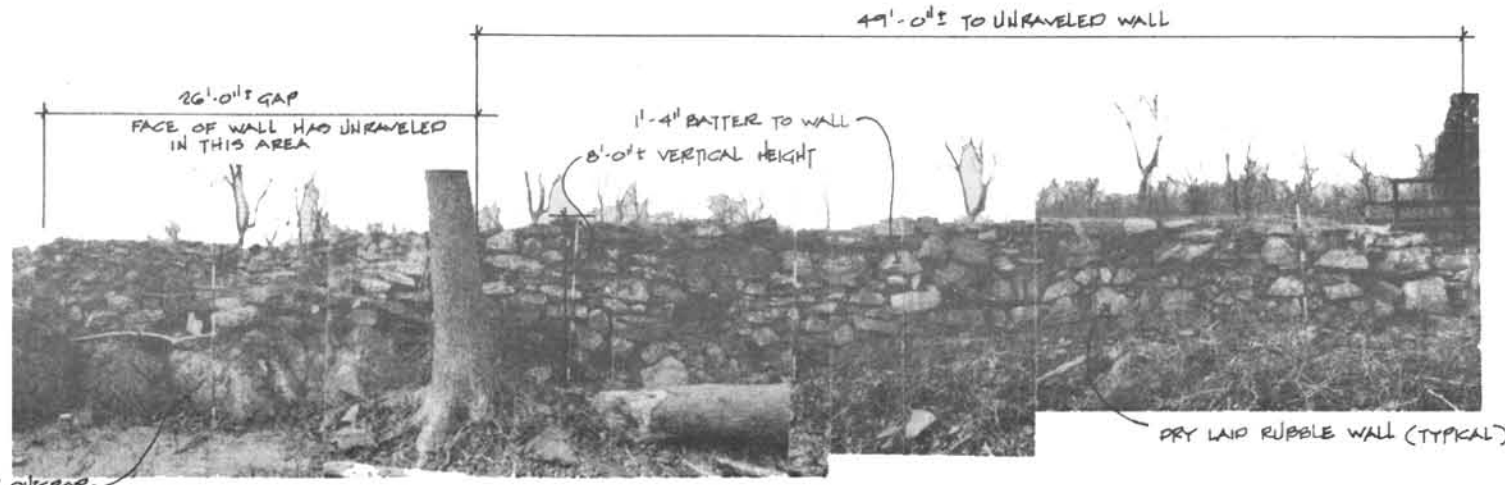

1/12 FOUNDRY SITE - SOUTH ELEVATION




2/12 FOUNDRY SITE - WEST ELEVATION



3/12 FOUNDRY SITE - NORTH ELEVATION



4/12 RIVER WALL - SOUTH OF FOUNDRY

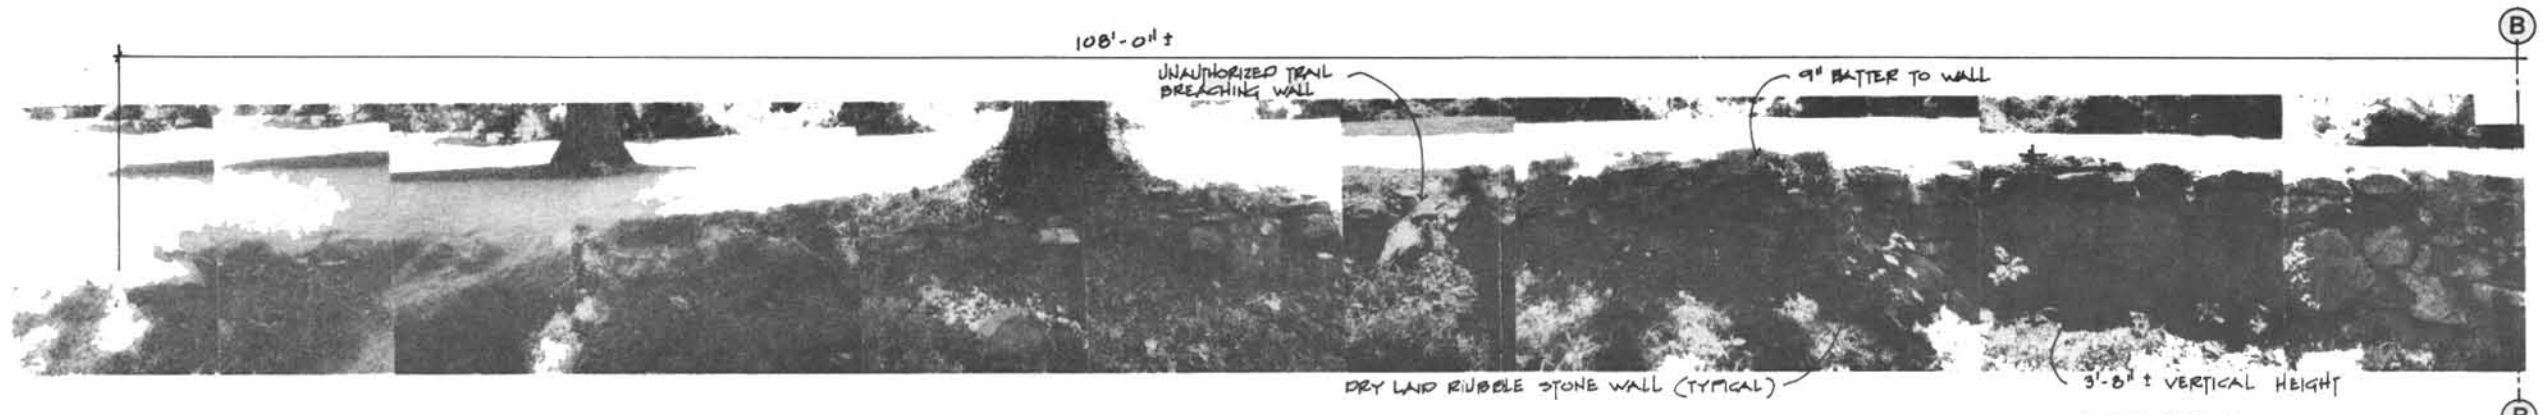

5/12 RIVER WALL - SOUTH OF FOUNDRY

NOT TO SCALE

DESIGNED: —	SUB SHEET NO.	TITLE OF SHEET	DRAWING NO.
DRAWN: A.S.D.		PATOWMACK CANAL, GREAT FALLS SECTION	860
TECH. REVIEW: A.S.D.		EXISTING CONDITIONS	26,003
DATE: 5/86		FOUNDRY SITE	PKG. NO. 300 SHEET 12 OF 35