


1
25 FOUNDRY SITE - SOUTH ELEVATION
(PRIORITY 2A)

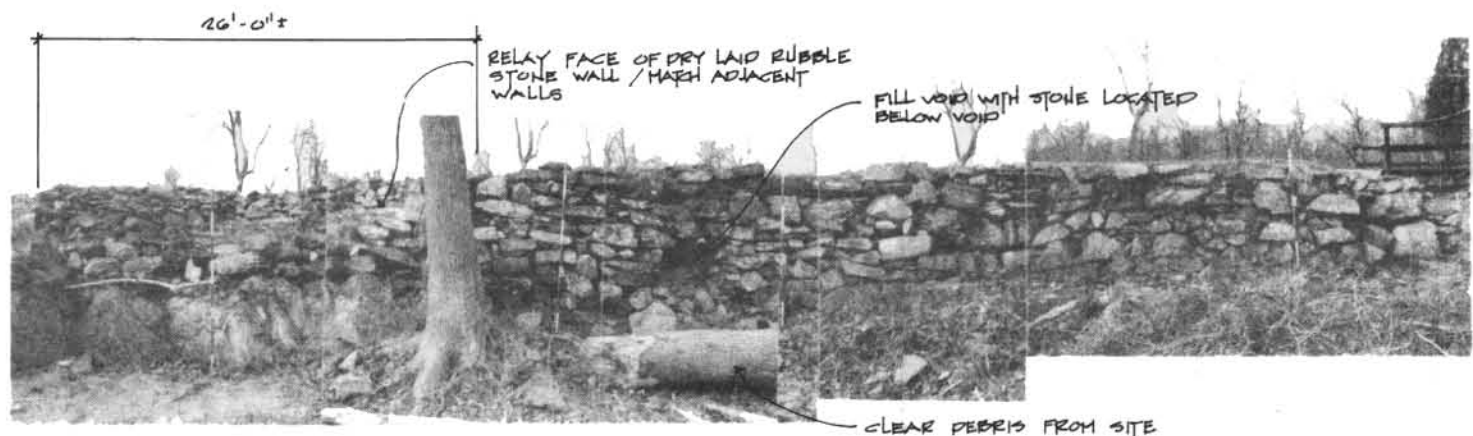

2
25 FOUNDRY SITE - WEST ELEVATION
(PRIORITY 2A)



3
25 FOUNDRY SITE - NORTH ELEVATION
(PRIORITY 2A)



4
25 RIVER WALL - SOUTH OF FOUNDRY
(PRIORITY 2A)



5
25 RIVER WALL - SOUTH OF FOUNDRY
(PRIORITY 2A)

NOT TO SCALE

DESIGNED DONALD	SUB SHEET NO.	TITLE OF SHEET PATOWMACK CANAL, GREAT FALLS SECTION PROPOSED FOUNDRY SITE	DRAWING NO. 850 25,003
DRAWN A.S.D.			PKG. NO. 300
TECH. REV. E.A.			SHEET 25
FLEMING			OF 35
DATE 5/86			