

EBEY HOUSE
Ebey Landing near Coupeville
Whidby Island, Island County, Washington

39-W-
HABS No. ~~Wash~~-13

HABS
WASH
15-COUP.V
2-

PHOTOGRAPHS
WRITTEN HISTORICAL AND DESCRIPTIVE DATA
District of Washington

Historic American Buildings Survey
Louis Baeder, District Officer
1615 Smith Tower, Seattle, Washington

THE EBEY HOVSE

EBEY'S LANDING NEAR COUPEVILLE

WHIDBY ISLAND, WASHINGTON

ERECTED - BETWEEN 1840 & 1860

ARCHITECT- UNKNOWN

BUILDER - UNKNOWN

HISTORIC AMERICAN BUILDINGS SURVEY
U.S. DEPARTMENT OF THE INTERIOR
NATIONAL PARK SERVICE
BRANCH OF PLANS AND DESIGN

MEASURED: 1934

DRAWN: 1934

MEASUREMENTS CHECKED:



DRAWINGS APPROVED: *Jameson Parker, Jr.*

DISTRICT OFFICER.

DRAWINGS APPROVED: *T.T.W.*

CHIEF ARCHITECT.

ACCEPTED FOR LIBRARY OF CONGRESS: *Samuel B. Johnson*

DISTRICT OF WASHINGTON
JAMIESON PARKER, DIST OFF
807 SPAULDING BUILDING
PORTLAND, OREGON
FIELD PARTY:
W.J. MEYER F.C. STANTON

SURVEY NO.


39-W-13

6 SHEETS


INDEX NO.

WASH.


15-COUP.V
2-

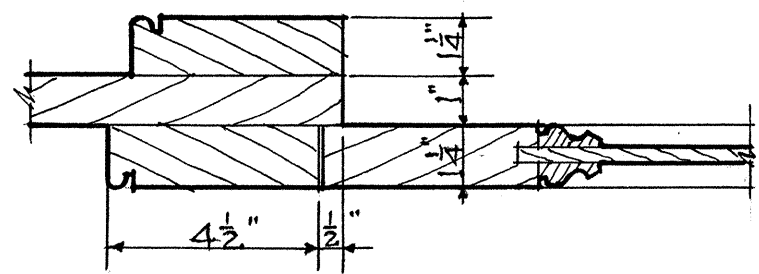


SECTION AT "F".
SCALE 3" = 1'-0"

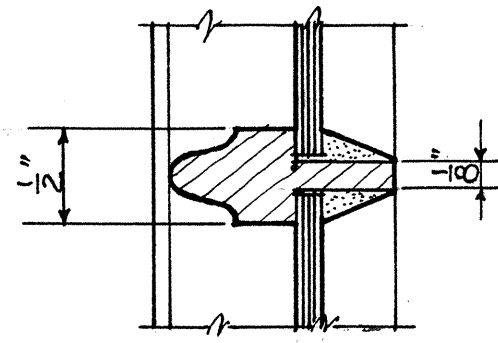


F.S. WINDOW MUNTIN.

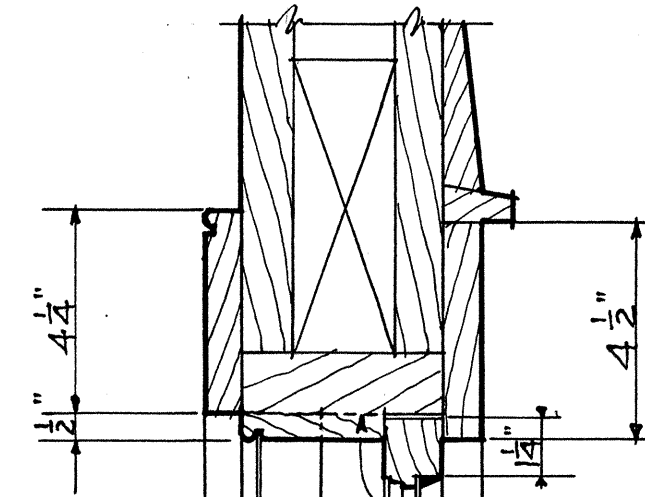

RECESS AT JAMB FOR LOWER SLIDING SASH.
HEAD AND JAMB.

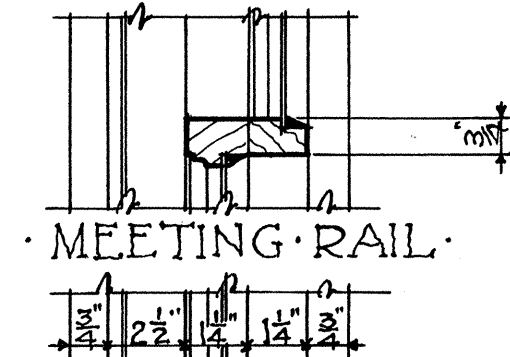


MEETING RAIL.

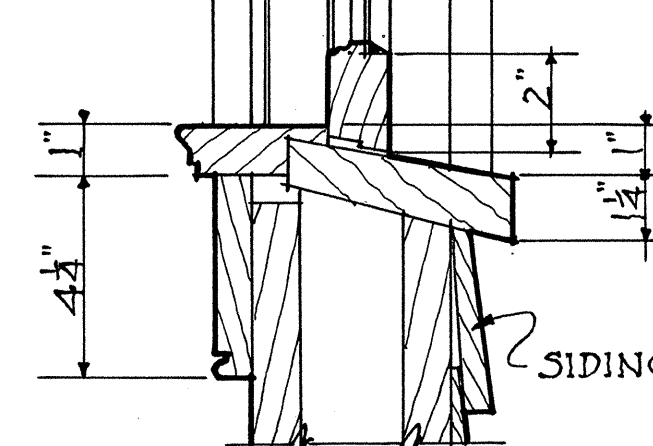


SILL.
DETAIL OF D.H. WINDOW.

SCALE 3" = 1'-0"

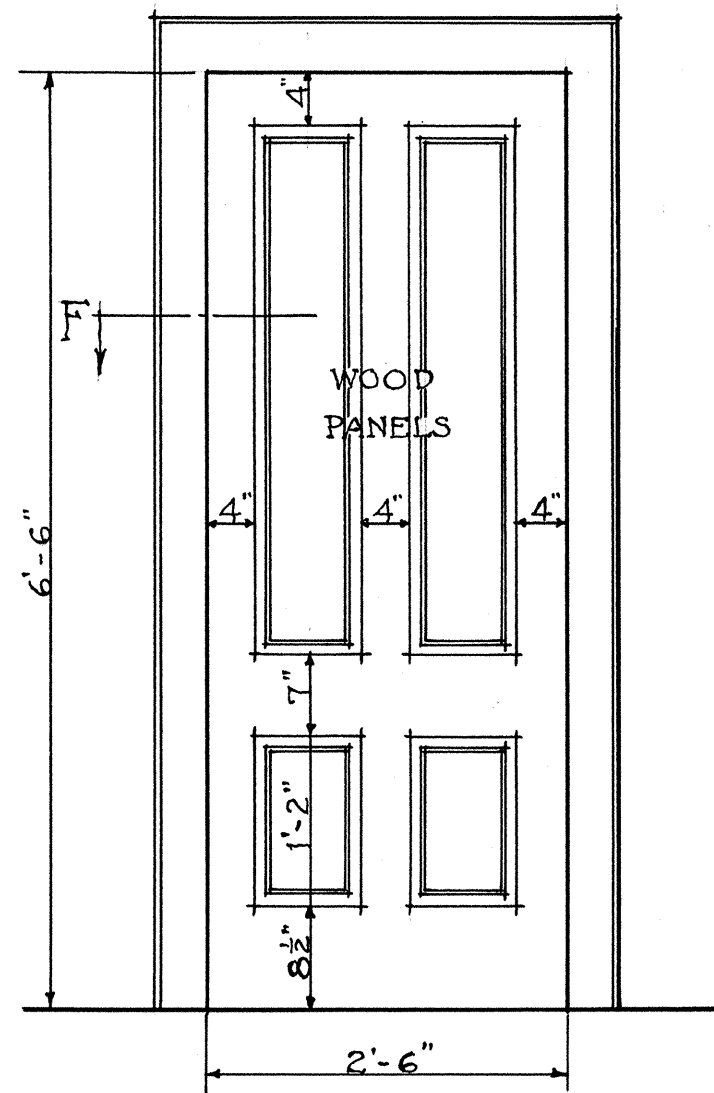

TYPICAL INTERIOR DOOR.

SCALE 3/4" = 1'-0"

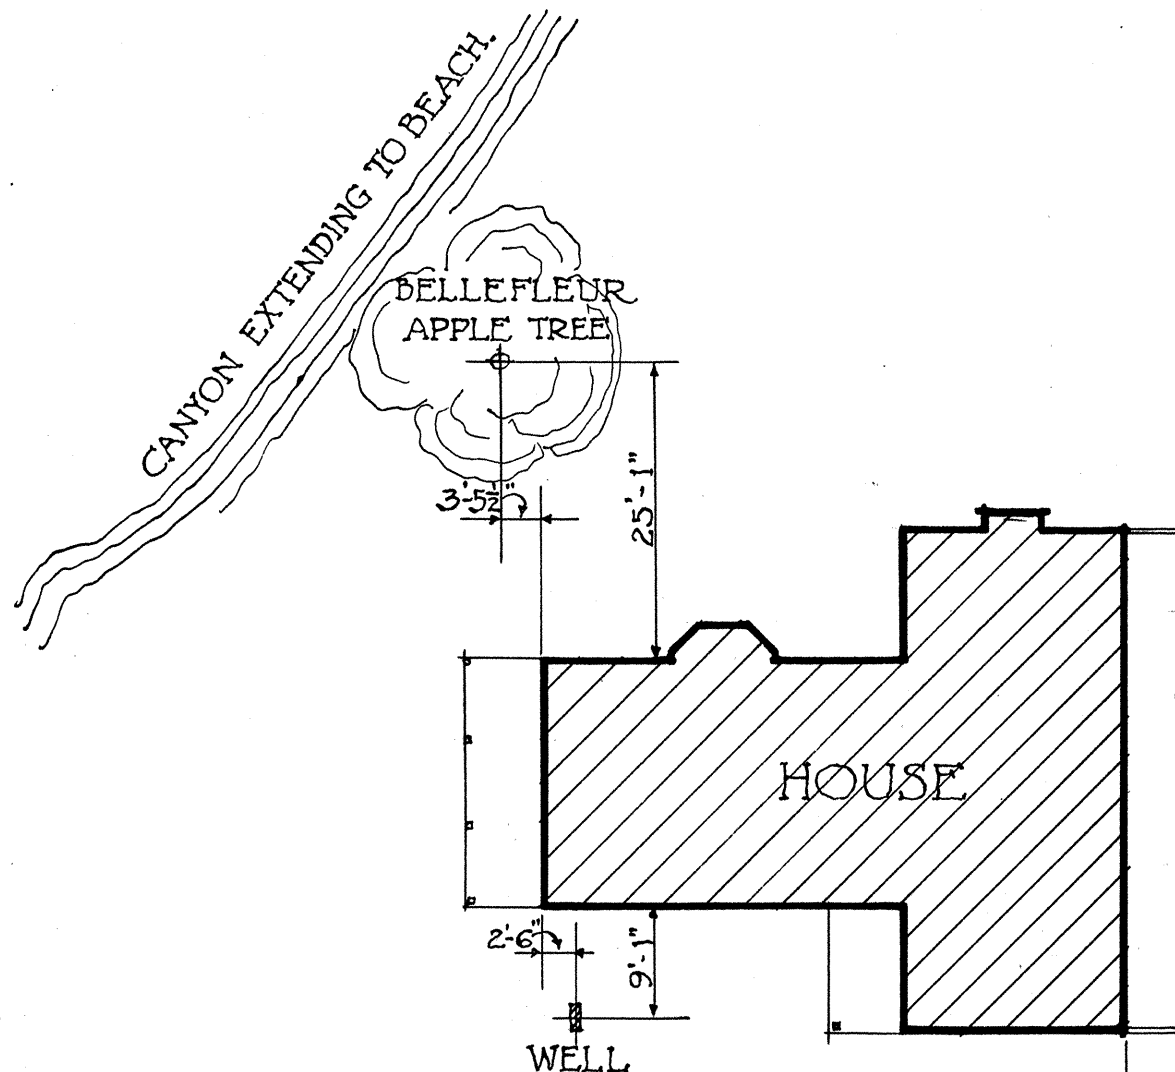


NOTE:

COL. ISAAC NEFF EBEEY WAS MURDERED BY HOSTILE INDIANS, A FEW YARDS ACROSS CANYON FROM HERE IN THE YEAR 1857.

PLOT PLAN.


SCALE 1/16 INCH = 1 FT.

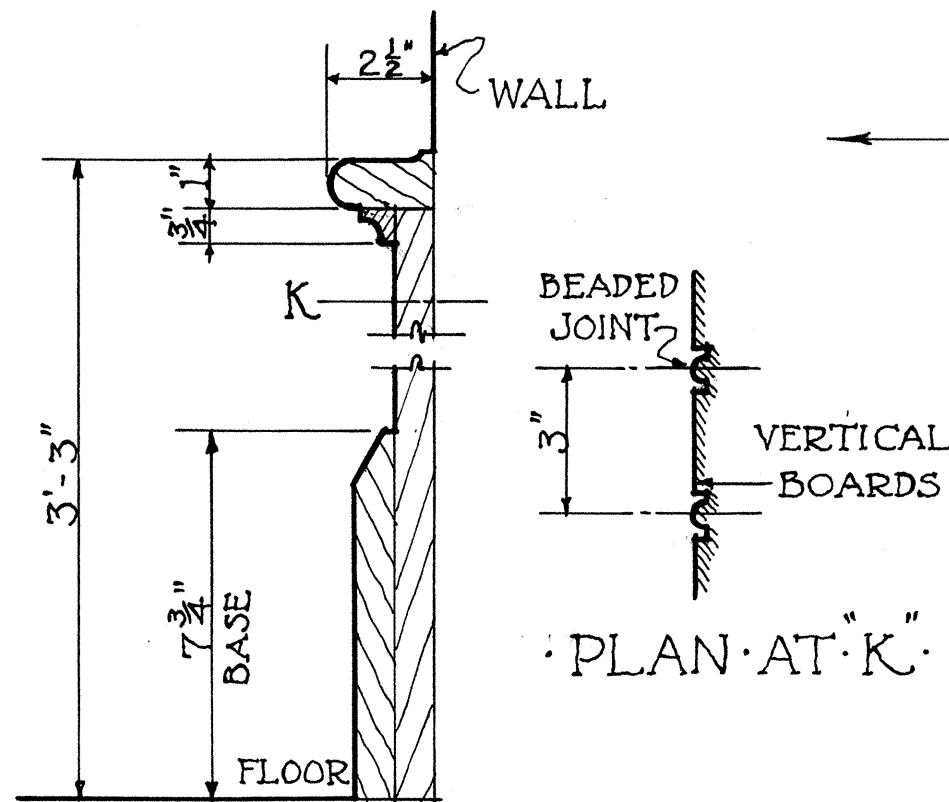

DETAIL OF WAINSCOT.

SCALE 3" = 1'-0"

PLAN AT "K".

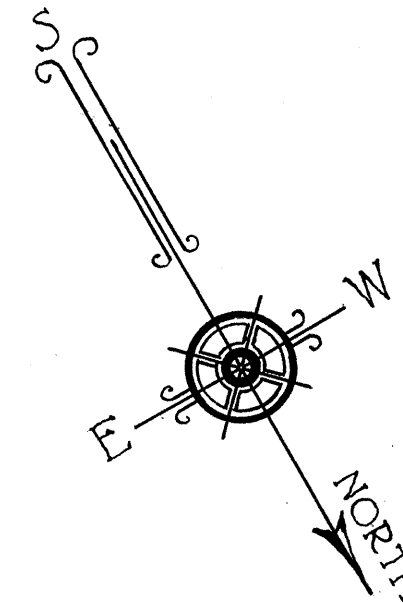

SCALE 0 6 INCHES.

SCALE 0 40 FEET.

SCALE 0 4 8 12 16 METERS

SCALE 0 10 20 40 FEET.

W.J. MEYER ~ DEL.

U.S. DEPARTMENT OF THE INTERIOR
OFFICE OF NATIONAL PARKS, BUILDINGS, AND RESERVATIONS
BRANCH OF PLANS AND DESIGN

EBEYS LANDING NEAR COUPEVILLE.

NAME OF STRUCTURE

THE EBEEY HOUSE.


WHIDBY ISLAND WASHINGTON.

SURVEY NO.

39-W-13

HISTORIC AMERICAN
BUILDINGS SURVEY
SHEET 1 OF 6 SHEETS

INDEX NO.

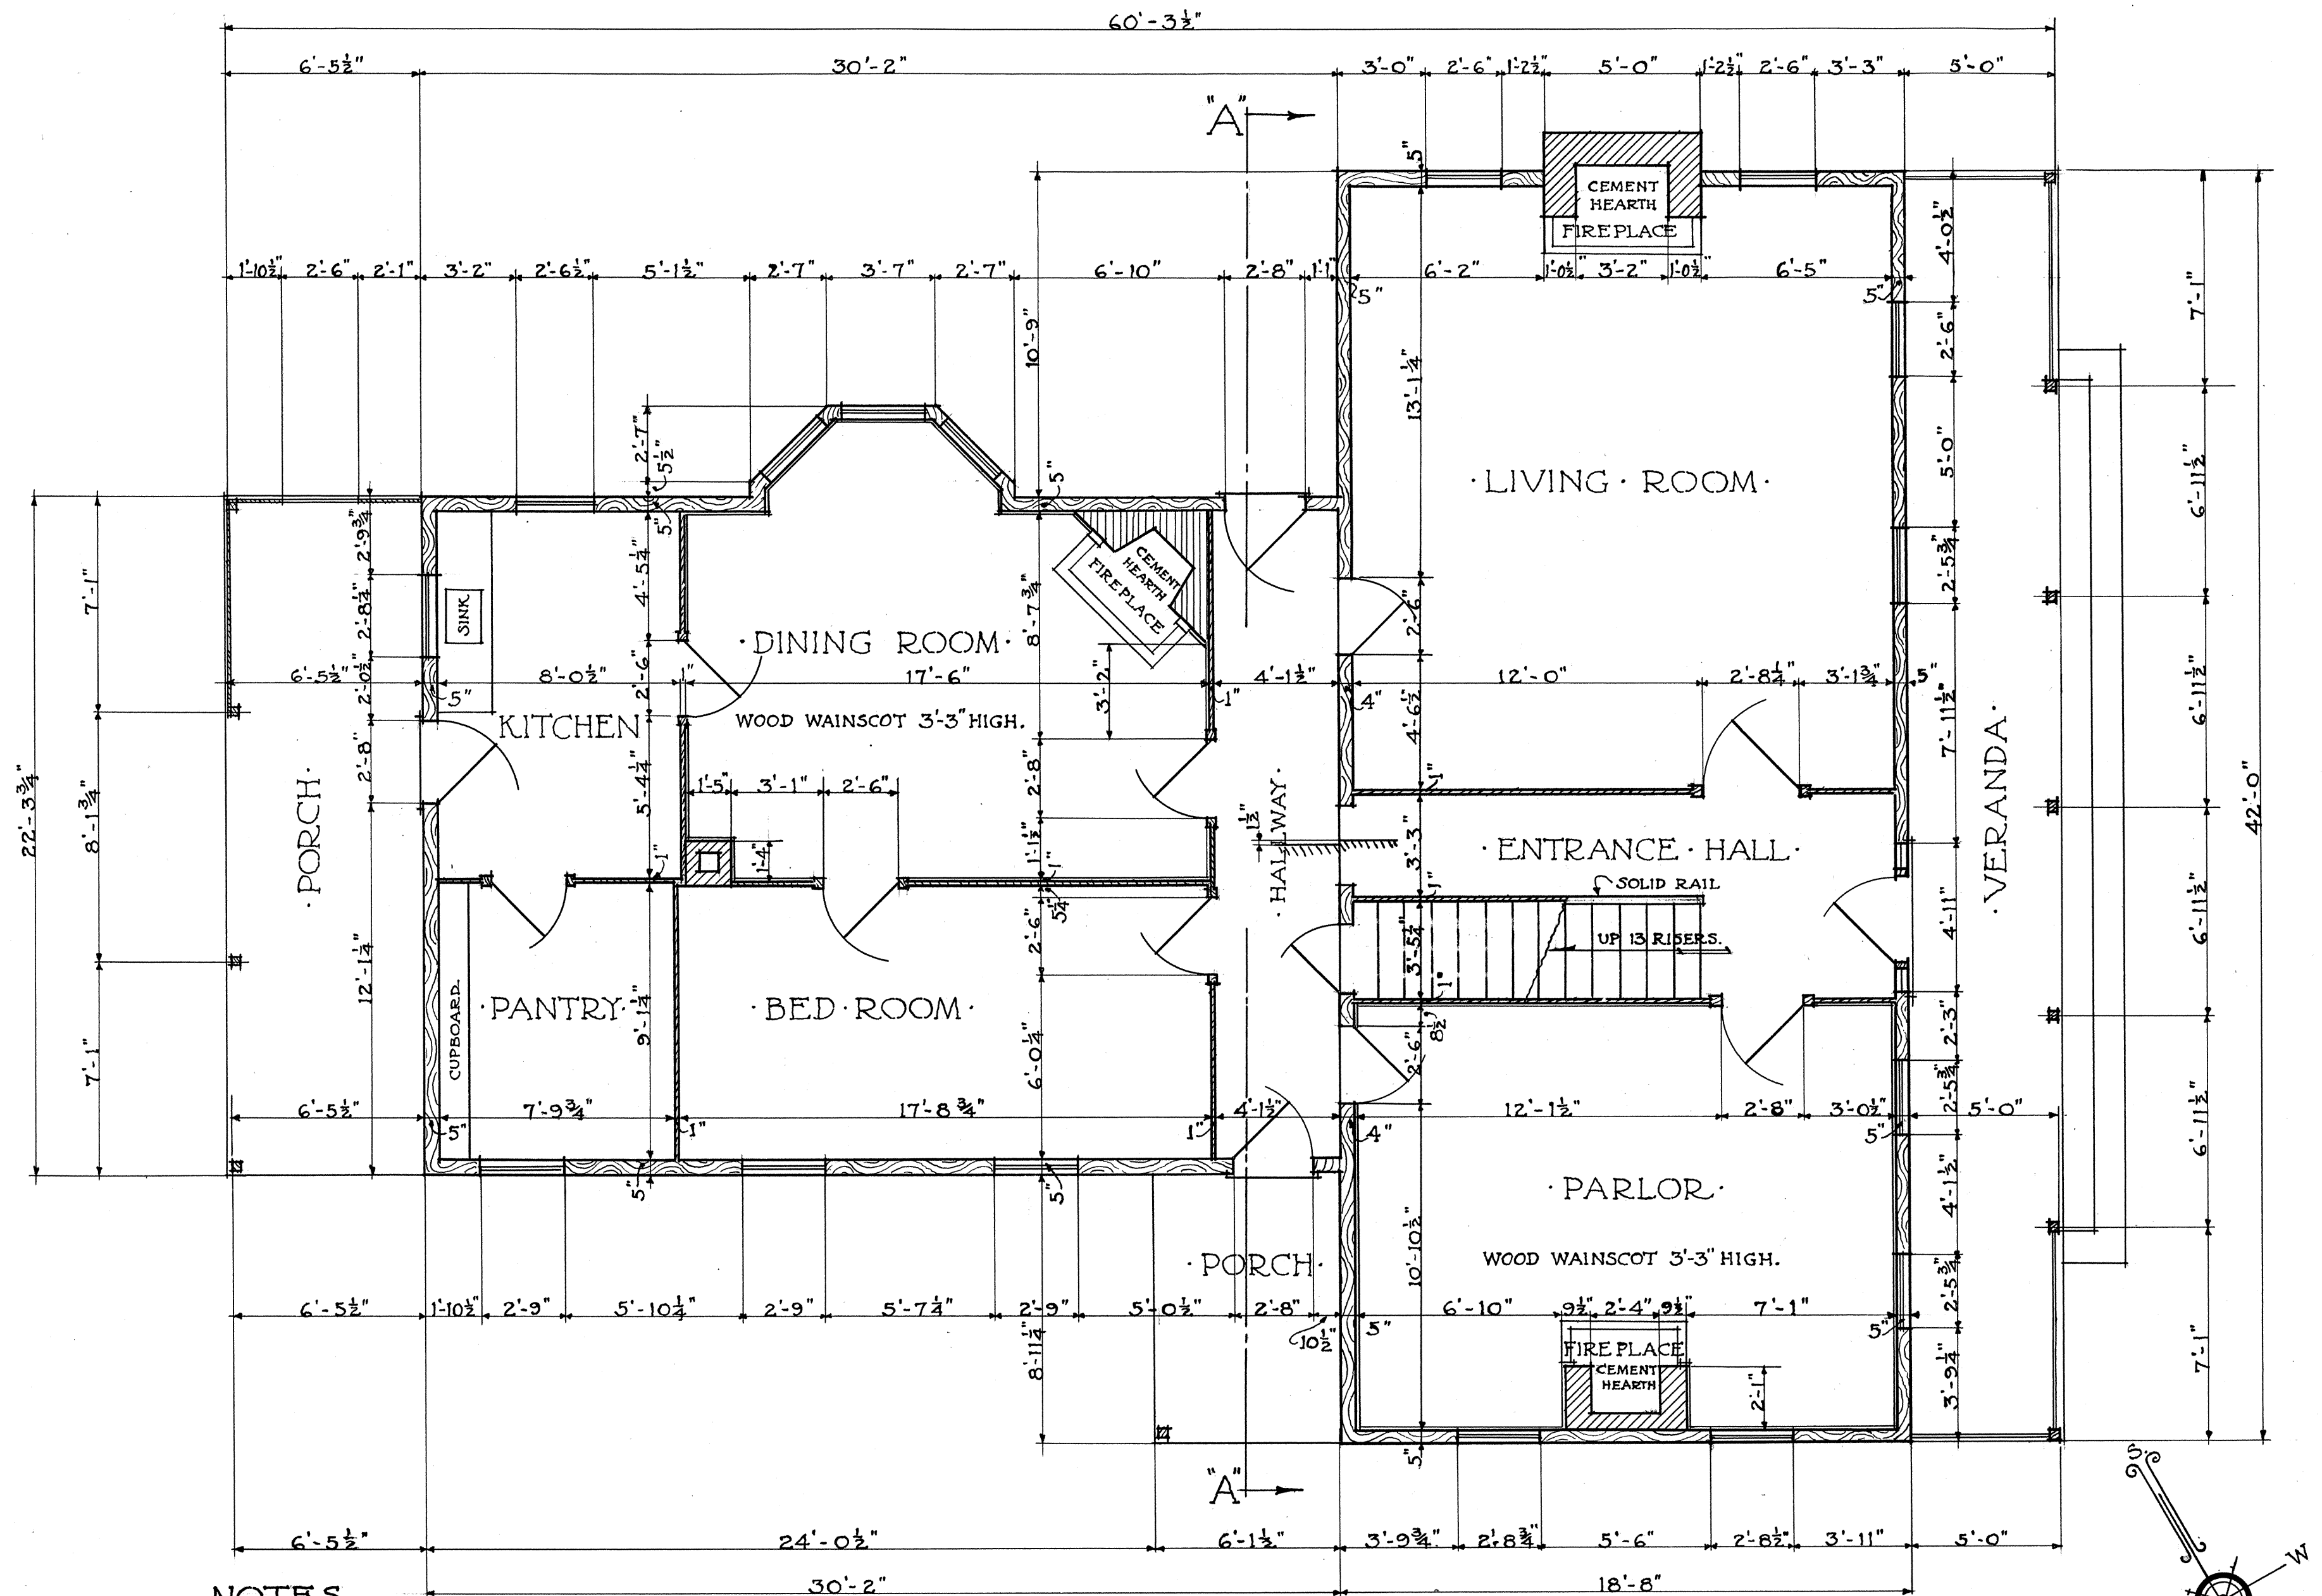

NOTES:

THIS STRUCTURE IS ORIGINAL THRU-OUT WITH THE EXCEPTION OF SOUTH FIREPLACE IN WEST WING, ORIGINAL FIREPLACE (DESTROYED BY LIGHTNING) WAS SAME AS NORTH FIREPLACE.

ALL STRUCTURAL MEMBERS WERE HAND HEWED AND APPEAR IN GOOD SHAPE. INTERIOR PARTITIONS ARE 1"X12" VERTICAL BOARDS. ALL INTERIOR WALLS & CEILGS. PAPERED.

F.C. STANTON ~ DEL.

FIRST FLOOR PLAN.

SCALE 1/4 INCH = 1 FT.



SCALE

0

1

2

3

4


METERS

0

5

10

FEET.

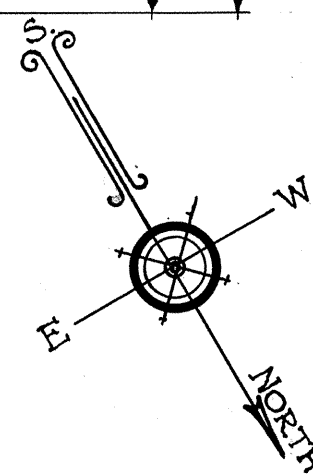

U.S. DEPARTMENT OF THE INTERIOR
OFFICE OF NATIONAL PARKS, BUILDINGS, AND RESERVATIONS
BRANCH OF PLANS AND DESIGN

EBEY'S LANDING NEAR COUPEVILLE.


THE EBEY HOUSE.

WHIDBY ISLAND WASHINGTON.

SURVEY NO.
39W-13

HISTORIC AMERICAN
BUILDINGS SURVEY
SHEET 2 OF 6 SHEETS

INDEX NO.

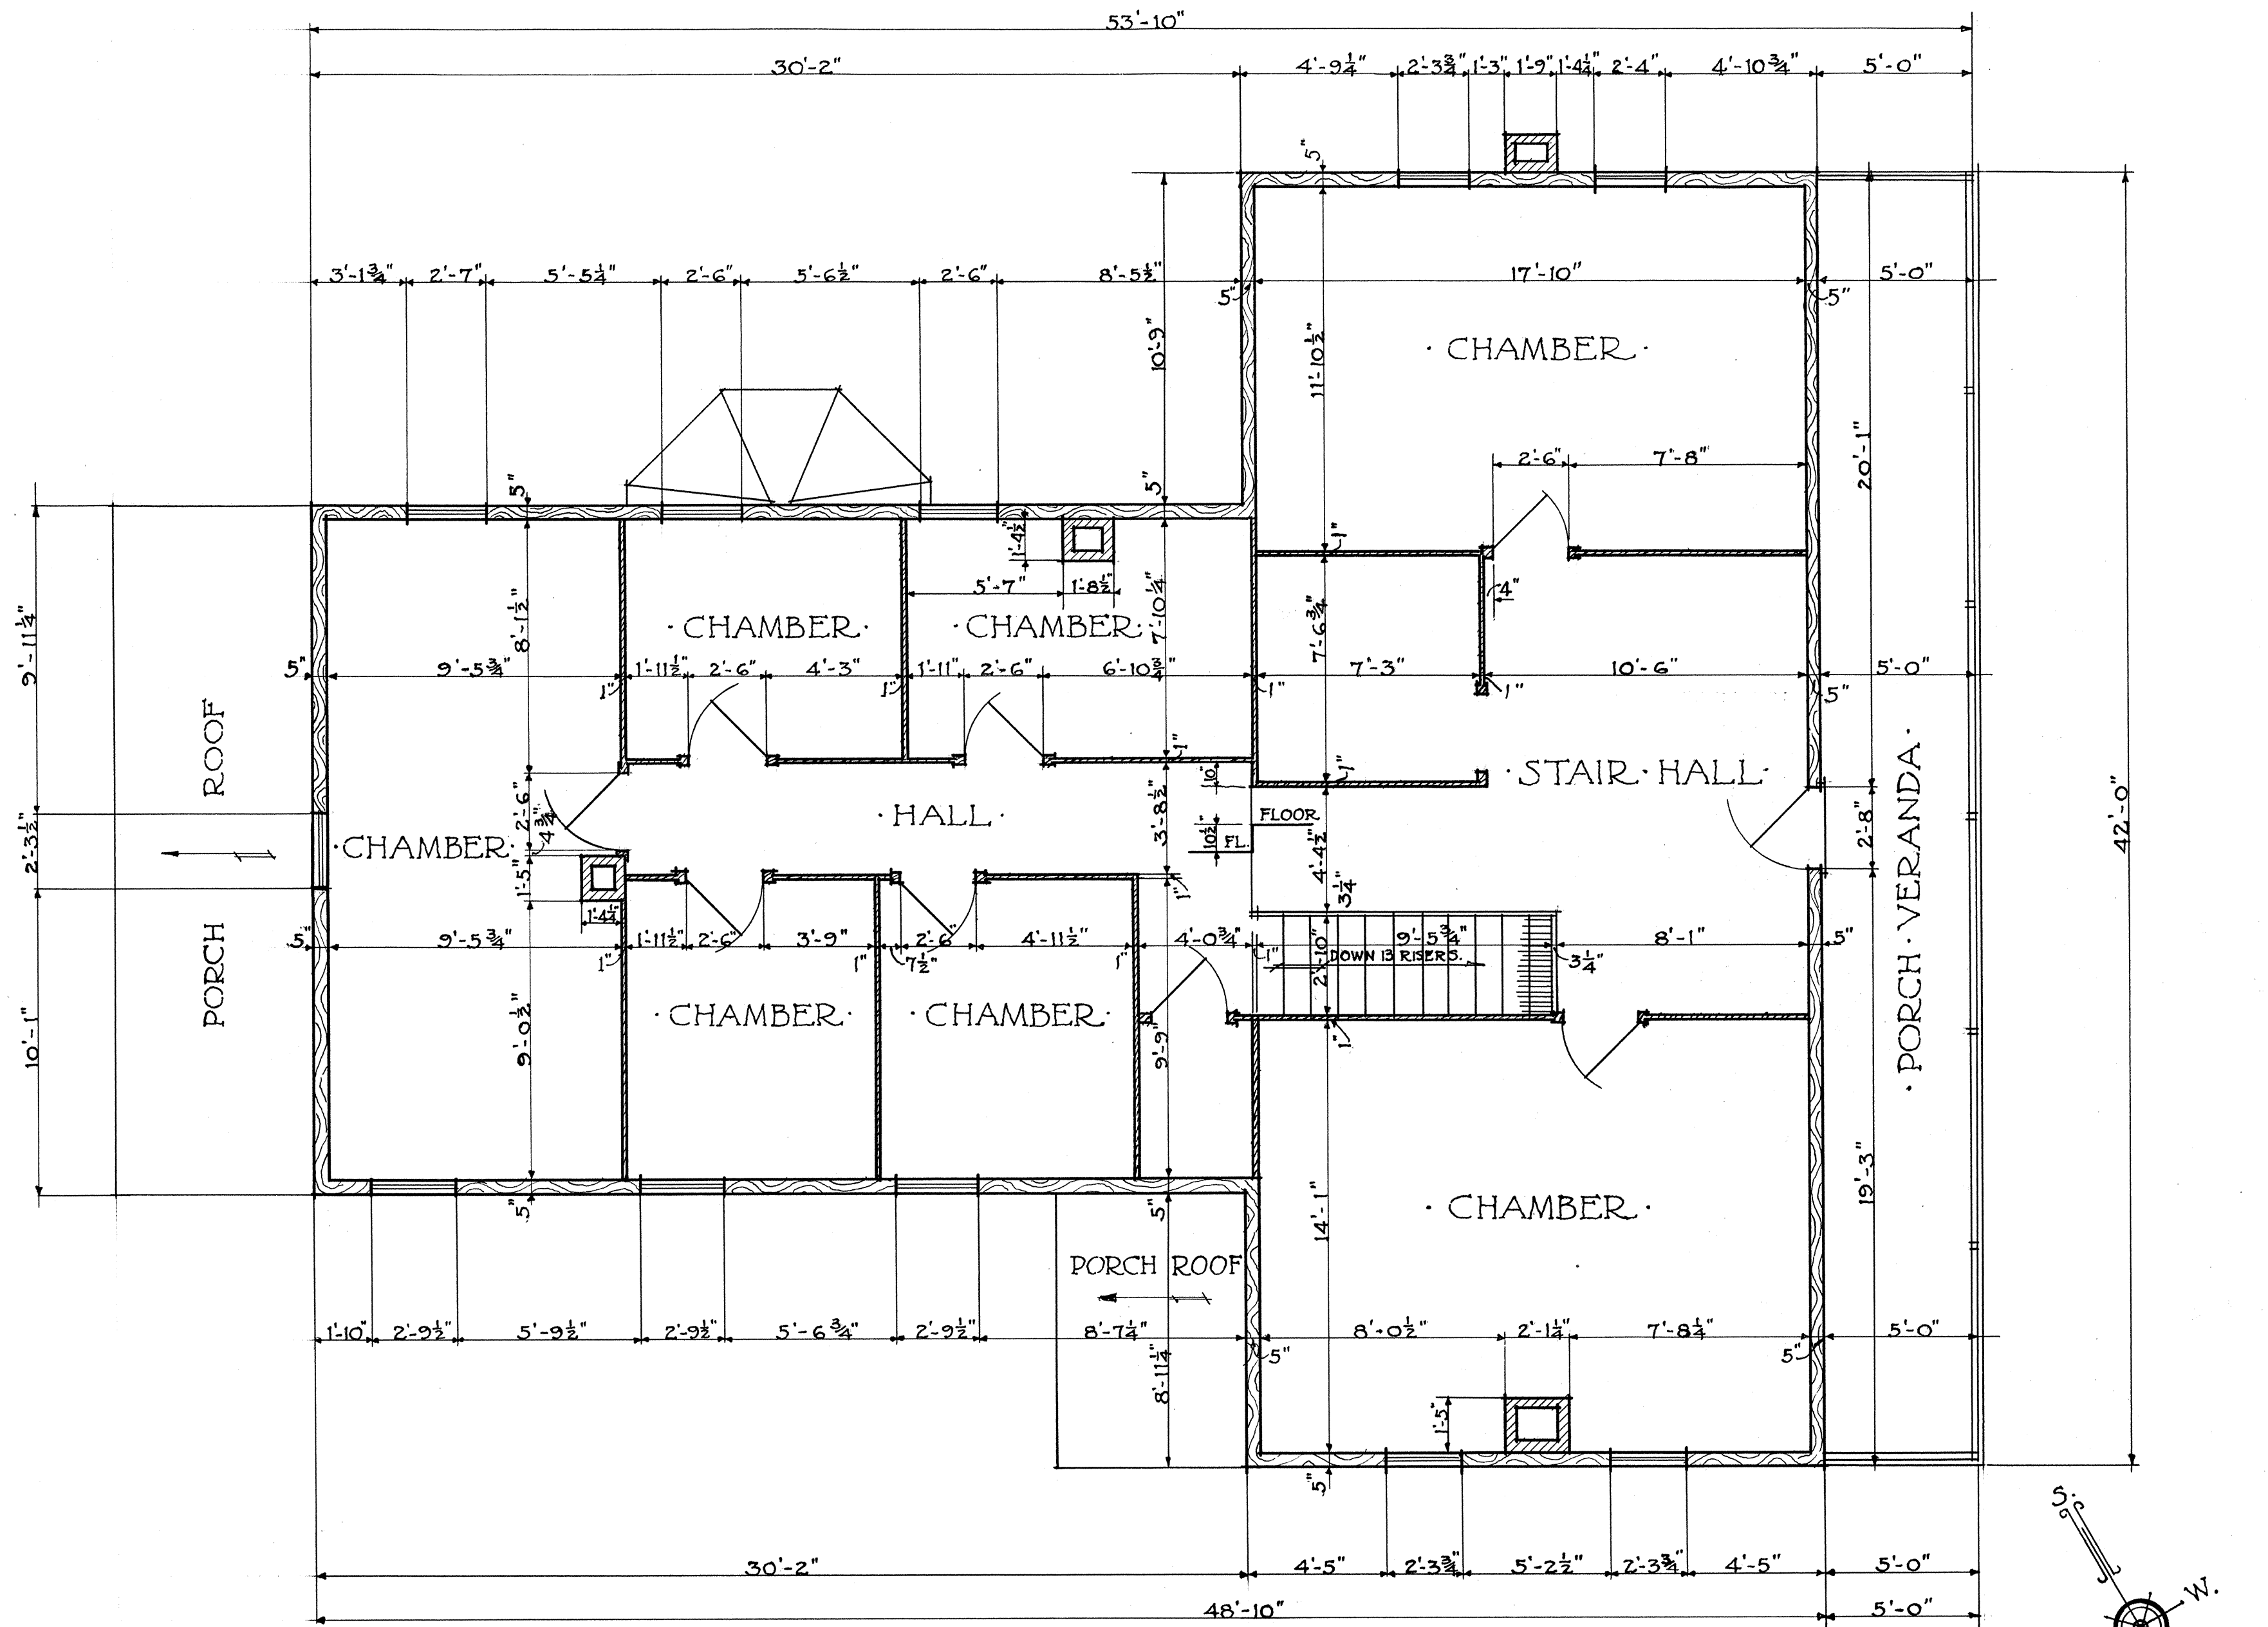

· SECOND · FLOOR · PLAN ·

SCALE $\frac{1}{4}$ INCH = 1 FT.



SCALE 0 1 2 3 4 METERS.

SCALE 0 5 10 FEET.

F. C. STANTON ~ DEL.

U.S. DEPARTMENT OF THE INTERIOR
OFFICE OF NATIONAL PARKS, BUILDINGS, AND RESERVATIONS
BRANCH OF PLANS AND DESIGN

NAME OF STRUCTURE

· THE · EBHEY · HOUSE ·

· EBEYS · LANDING · NEAR · COUPEVILLE ·

· WHIDBY · ISLAND ·


· WASHINGTON ·

SURVEY NO.

39-W-13


HISTORIC AMERICAN
BUILDINGS SURVEY
SHEET 3 OF 6 SHEETS

INDEX NO.

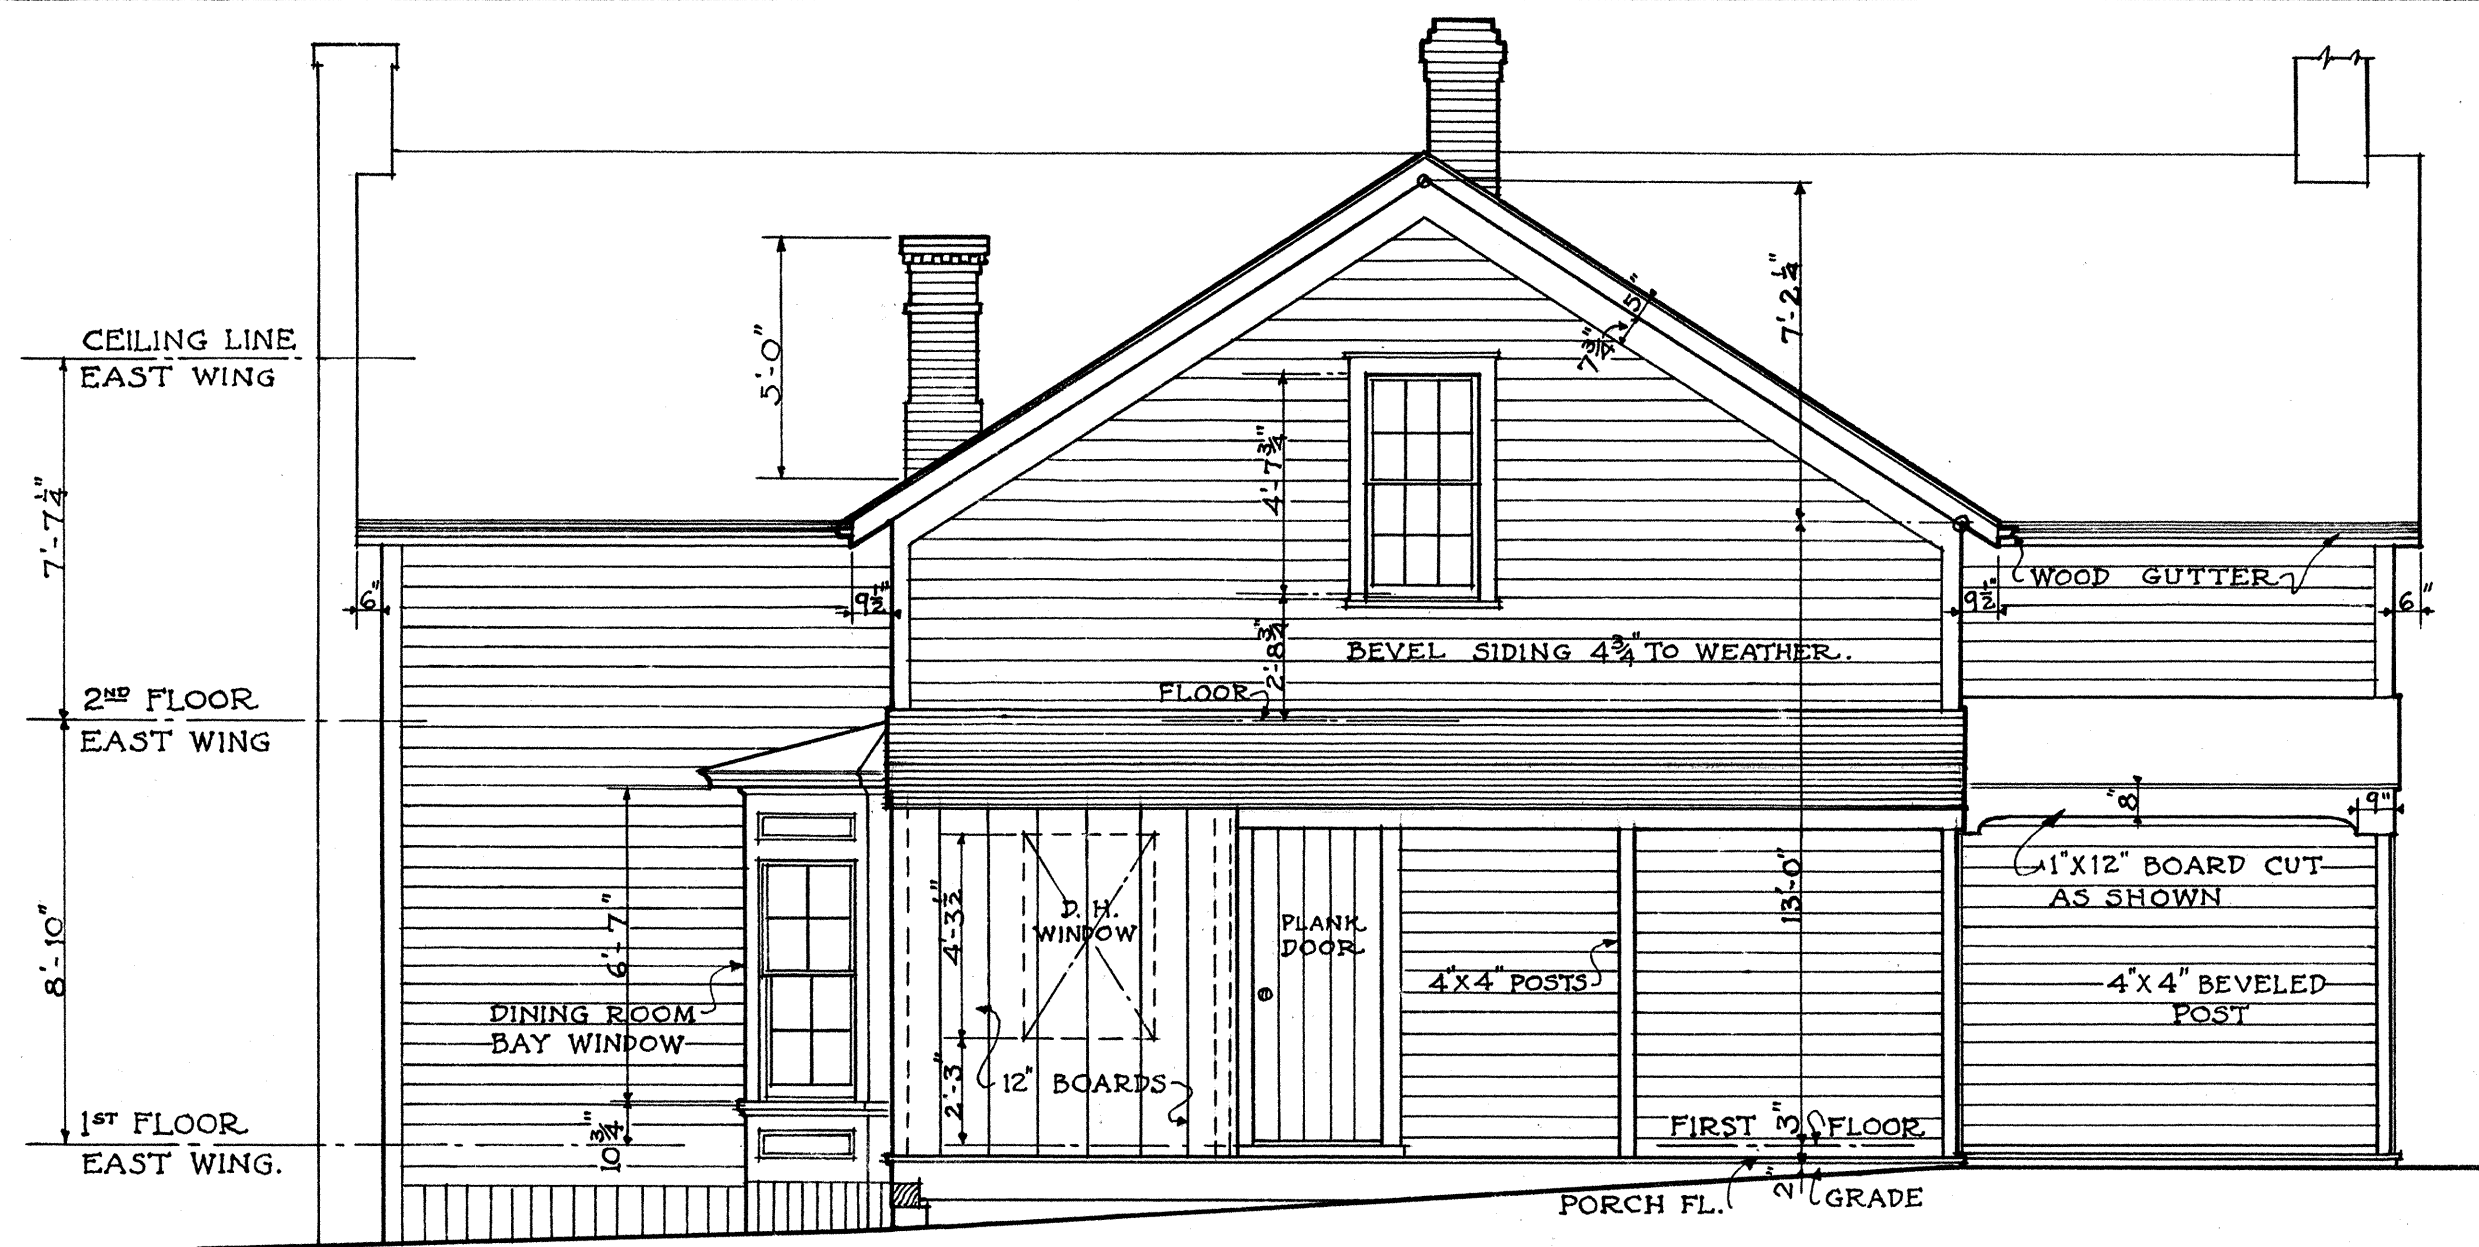


· EAST · ELEVATION ·

SCALE $\frac{1}{4}$ INCH = 1 FT.

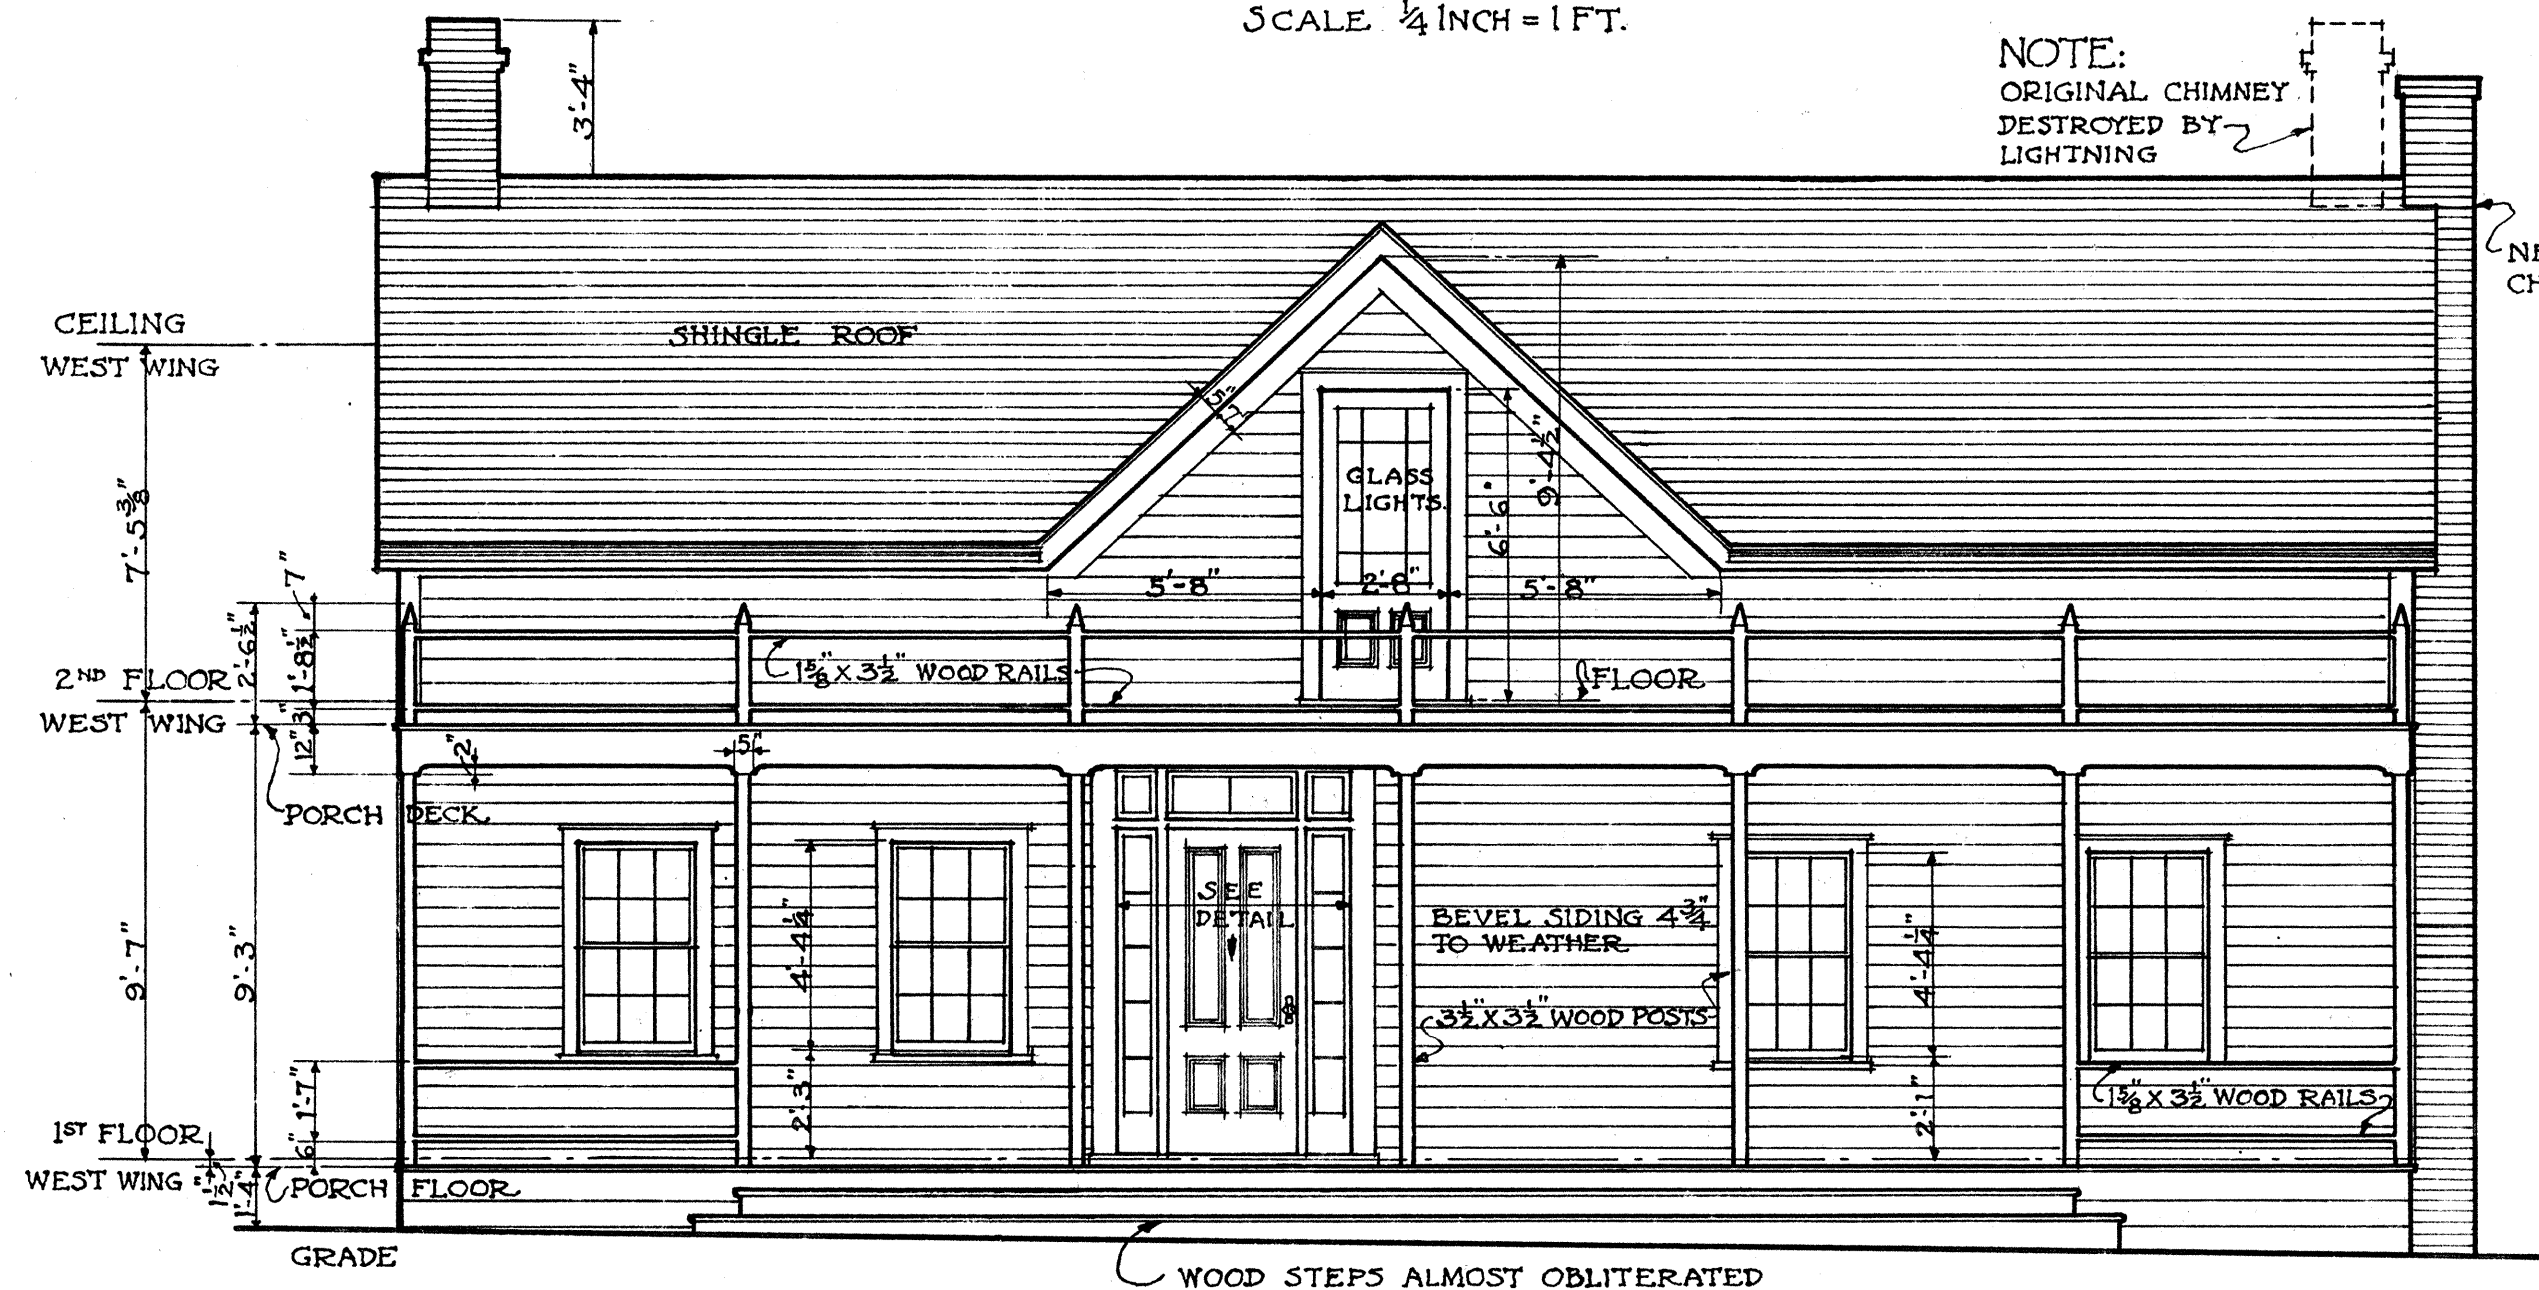


· WEST · ELEVATION ·

SCALE $\frac{1}{4}$ INCH = 1 FT.

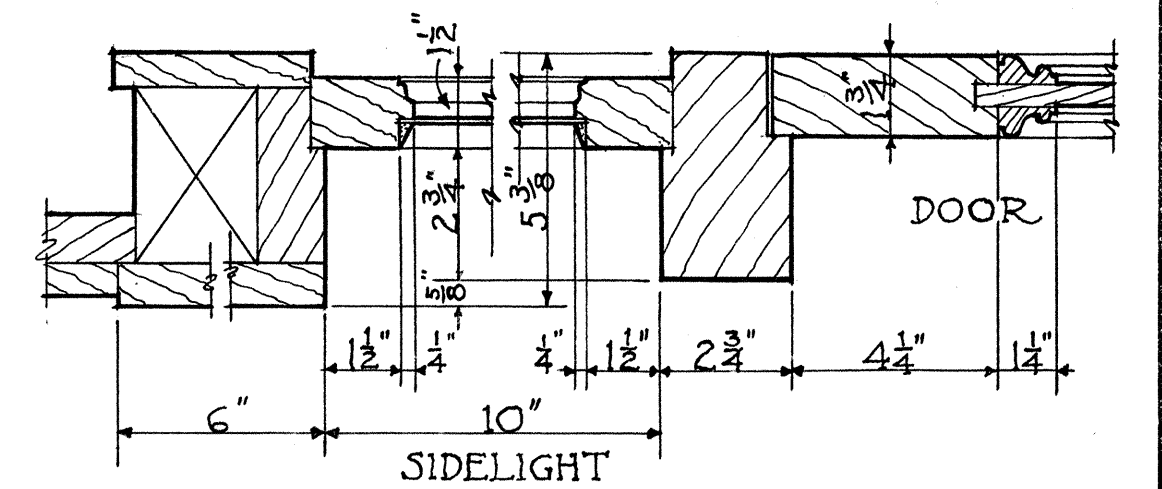

· PLAN · THRU · DOORWAY · AT · "A" ·



SCALE 3" INCH = 1 FT.

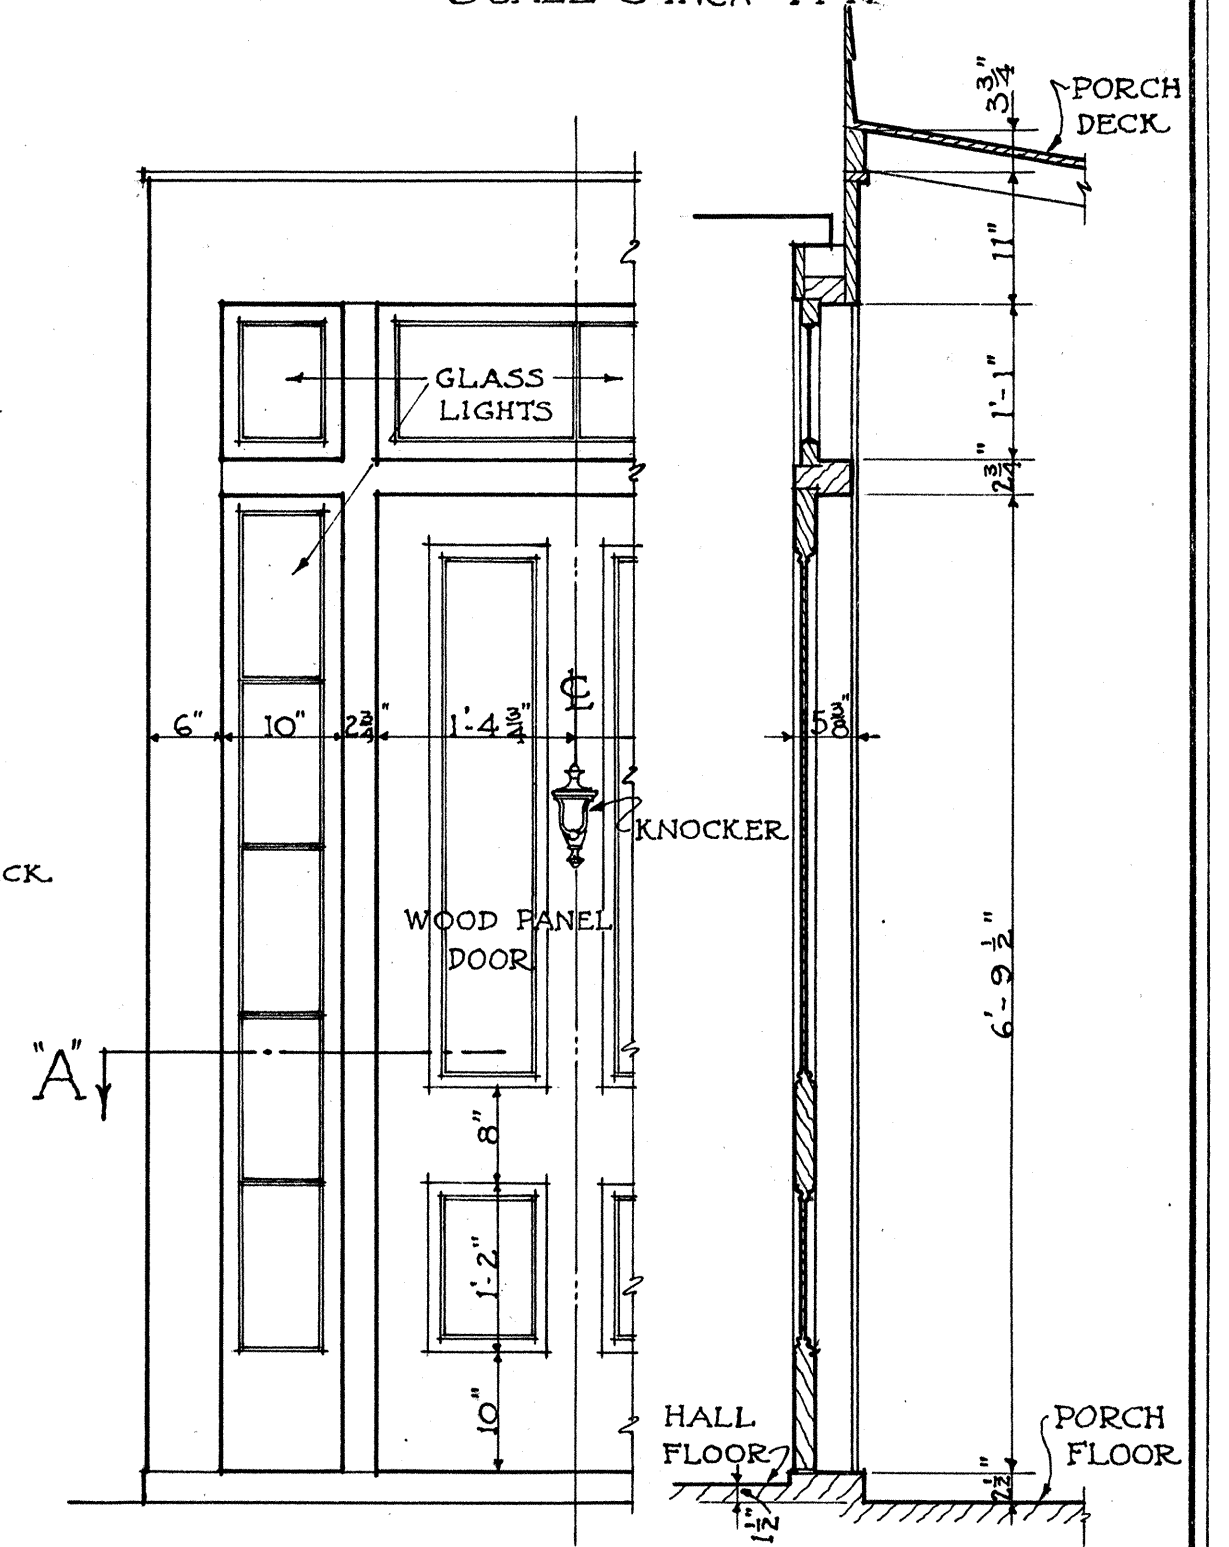

· ELEVATION · · SECTION ·

· DETAIL · OF · WEST · DOORWAY ·

SCALE $\frac{3}{4}$ INCH = 1 FT.

 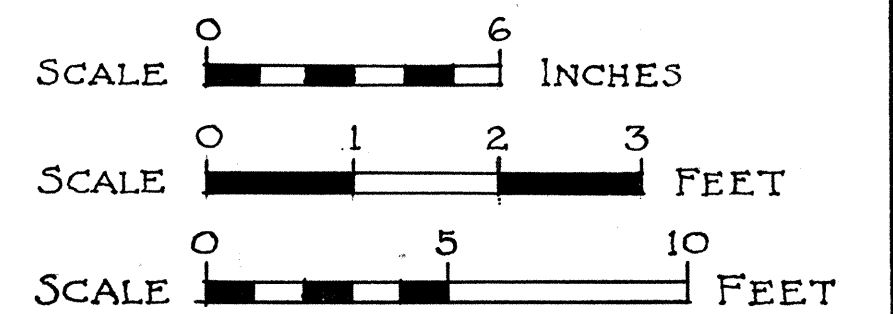

W. J. MEYER ~ DEL.

U.S. DEPARTMENT OF THE INTERIOR
OFFICE OF NATIONAL PARKS, BUILDINGS, AND RESERVATIONS
BRANCH OF PLANS AND DESIGN

NAME OF STRUCTURE

· THE · EB · EY · HOUSE ·

· EB · EY · S · LAND · I · N · G · ; · NEAR · COUPEVILLE ·

· WHIDBY ISLAND, · WASHINGTON ·

SURVEY NO.

39W-13


HISTORIC AMERICAN
BUILDINGS SURVEY
SHEET 4 OF 6 SHEETS

INDEX NO.



· SOUTH · ELEVATION ·

SCALE 1/4" INCH = 1 FT.

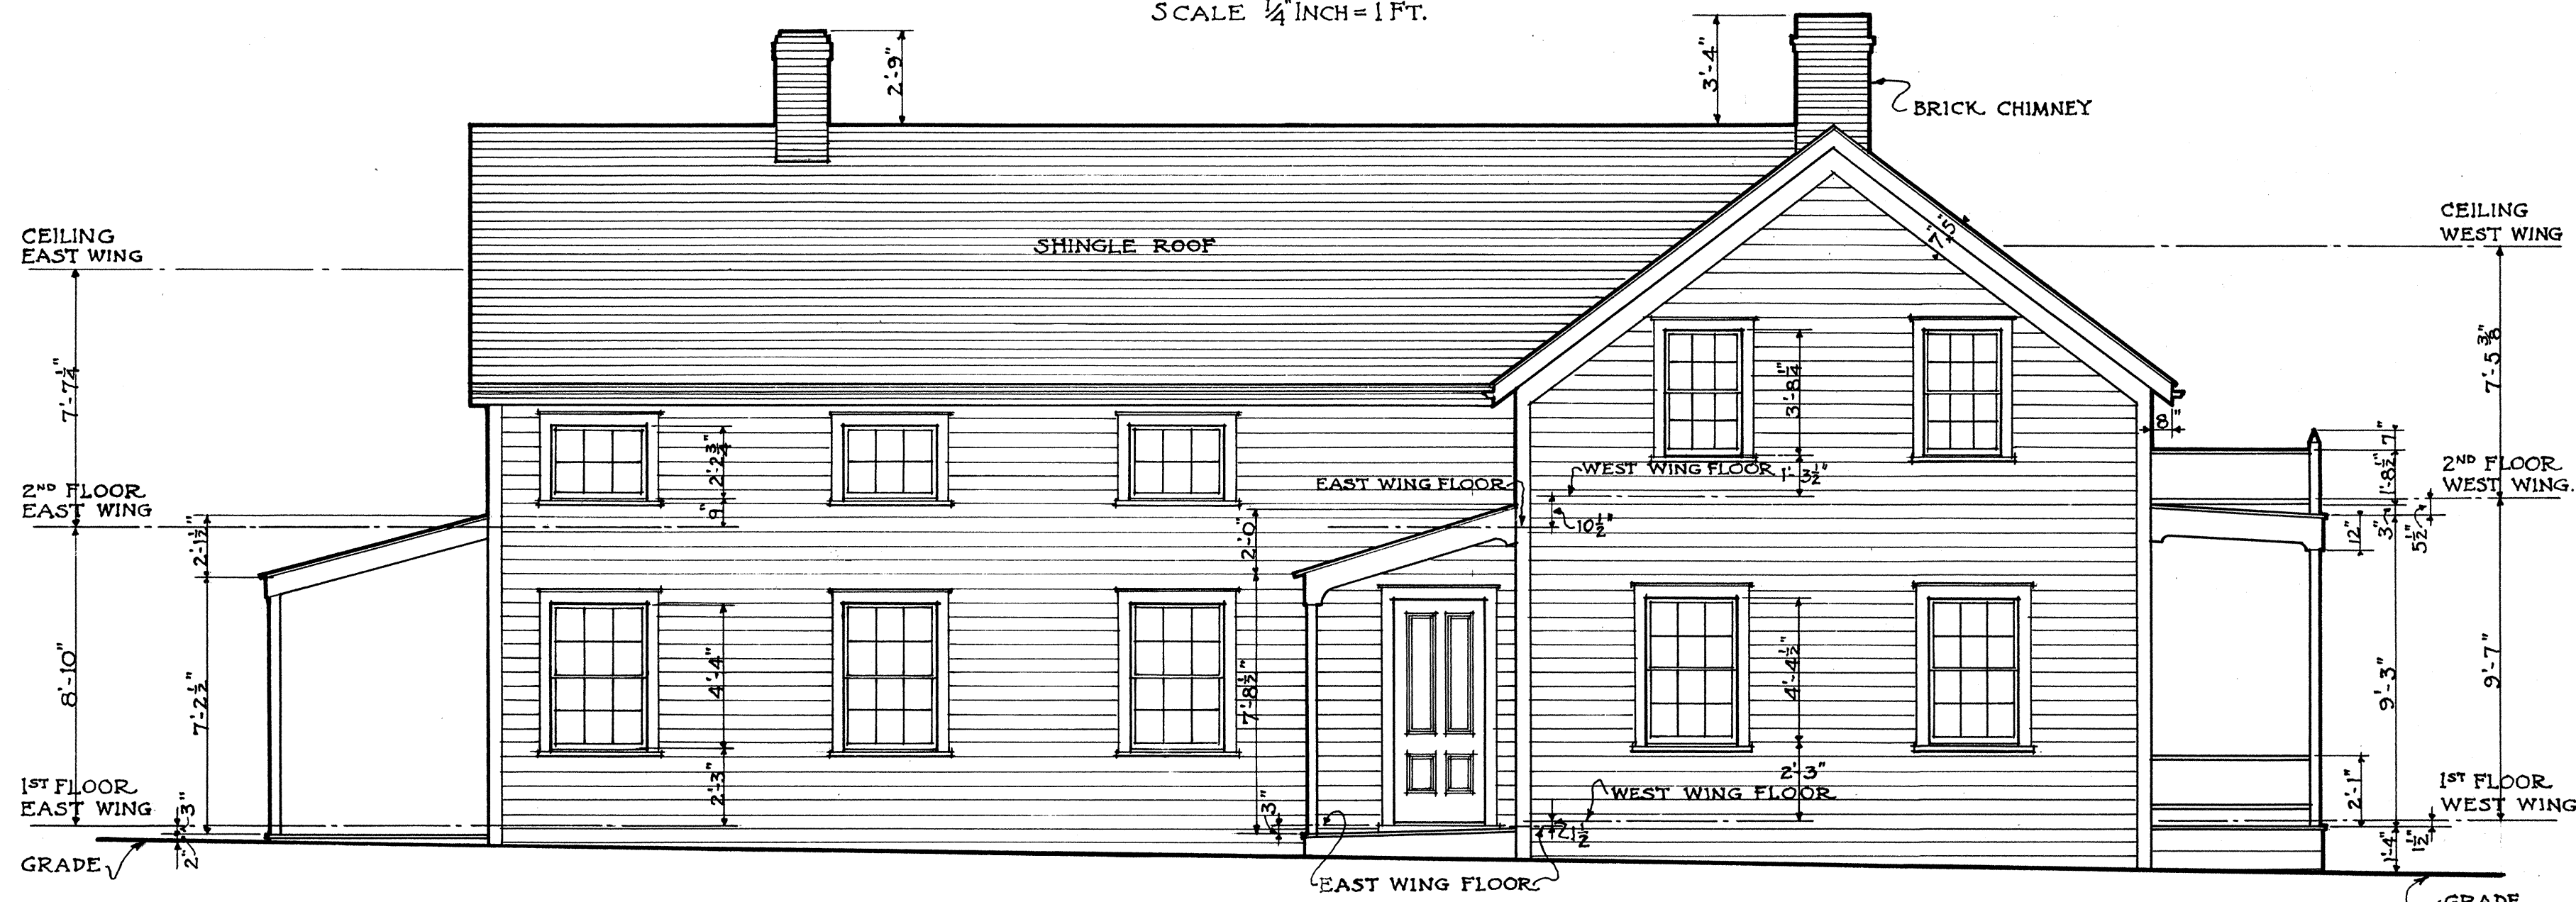

· NORTH · ELEVATION ·

SCALE 1/4" INCH = 1 FT.

W.J. MEYER ~ DEL.

U.S. DEPARTMENT OF THE INTERIOR
OFFICE OF NATIONAL PARKS, BUILDINGS, AND RESERVATIONS
BRANCH OF PLANS AND DESIGN



SCALE 0 1 2 3 4 METERS.

SCALE 0 5 10 FEET.

NAME OF STRUCTURE
· THE · EBAY · HOUSE ·


· EBAYS · LANDING · NEAR · COUPEVILLE ·

· WHIDBY · ISLAND, · WASHINGTON ·

SURVEY NO.
39W-13

HISTORIC AMERICAN
BUILDINGS SURVEY
SHEET 5 OF 6 SHEETS


INDEX NO.

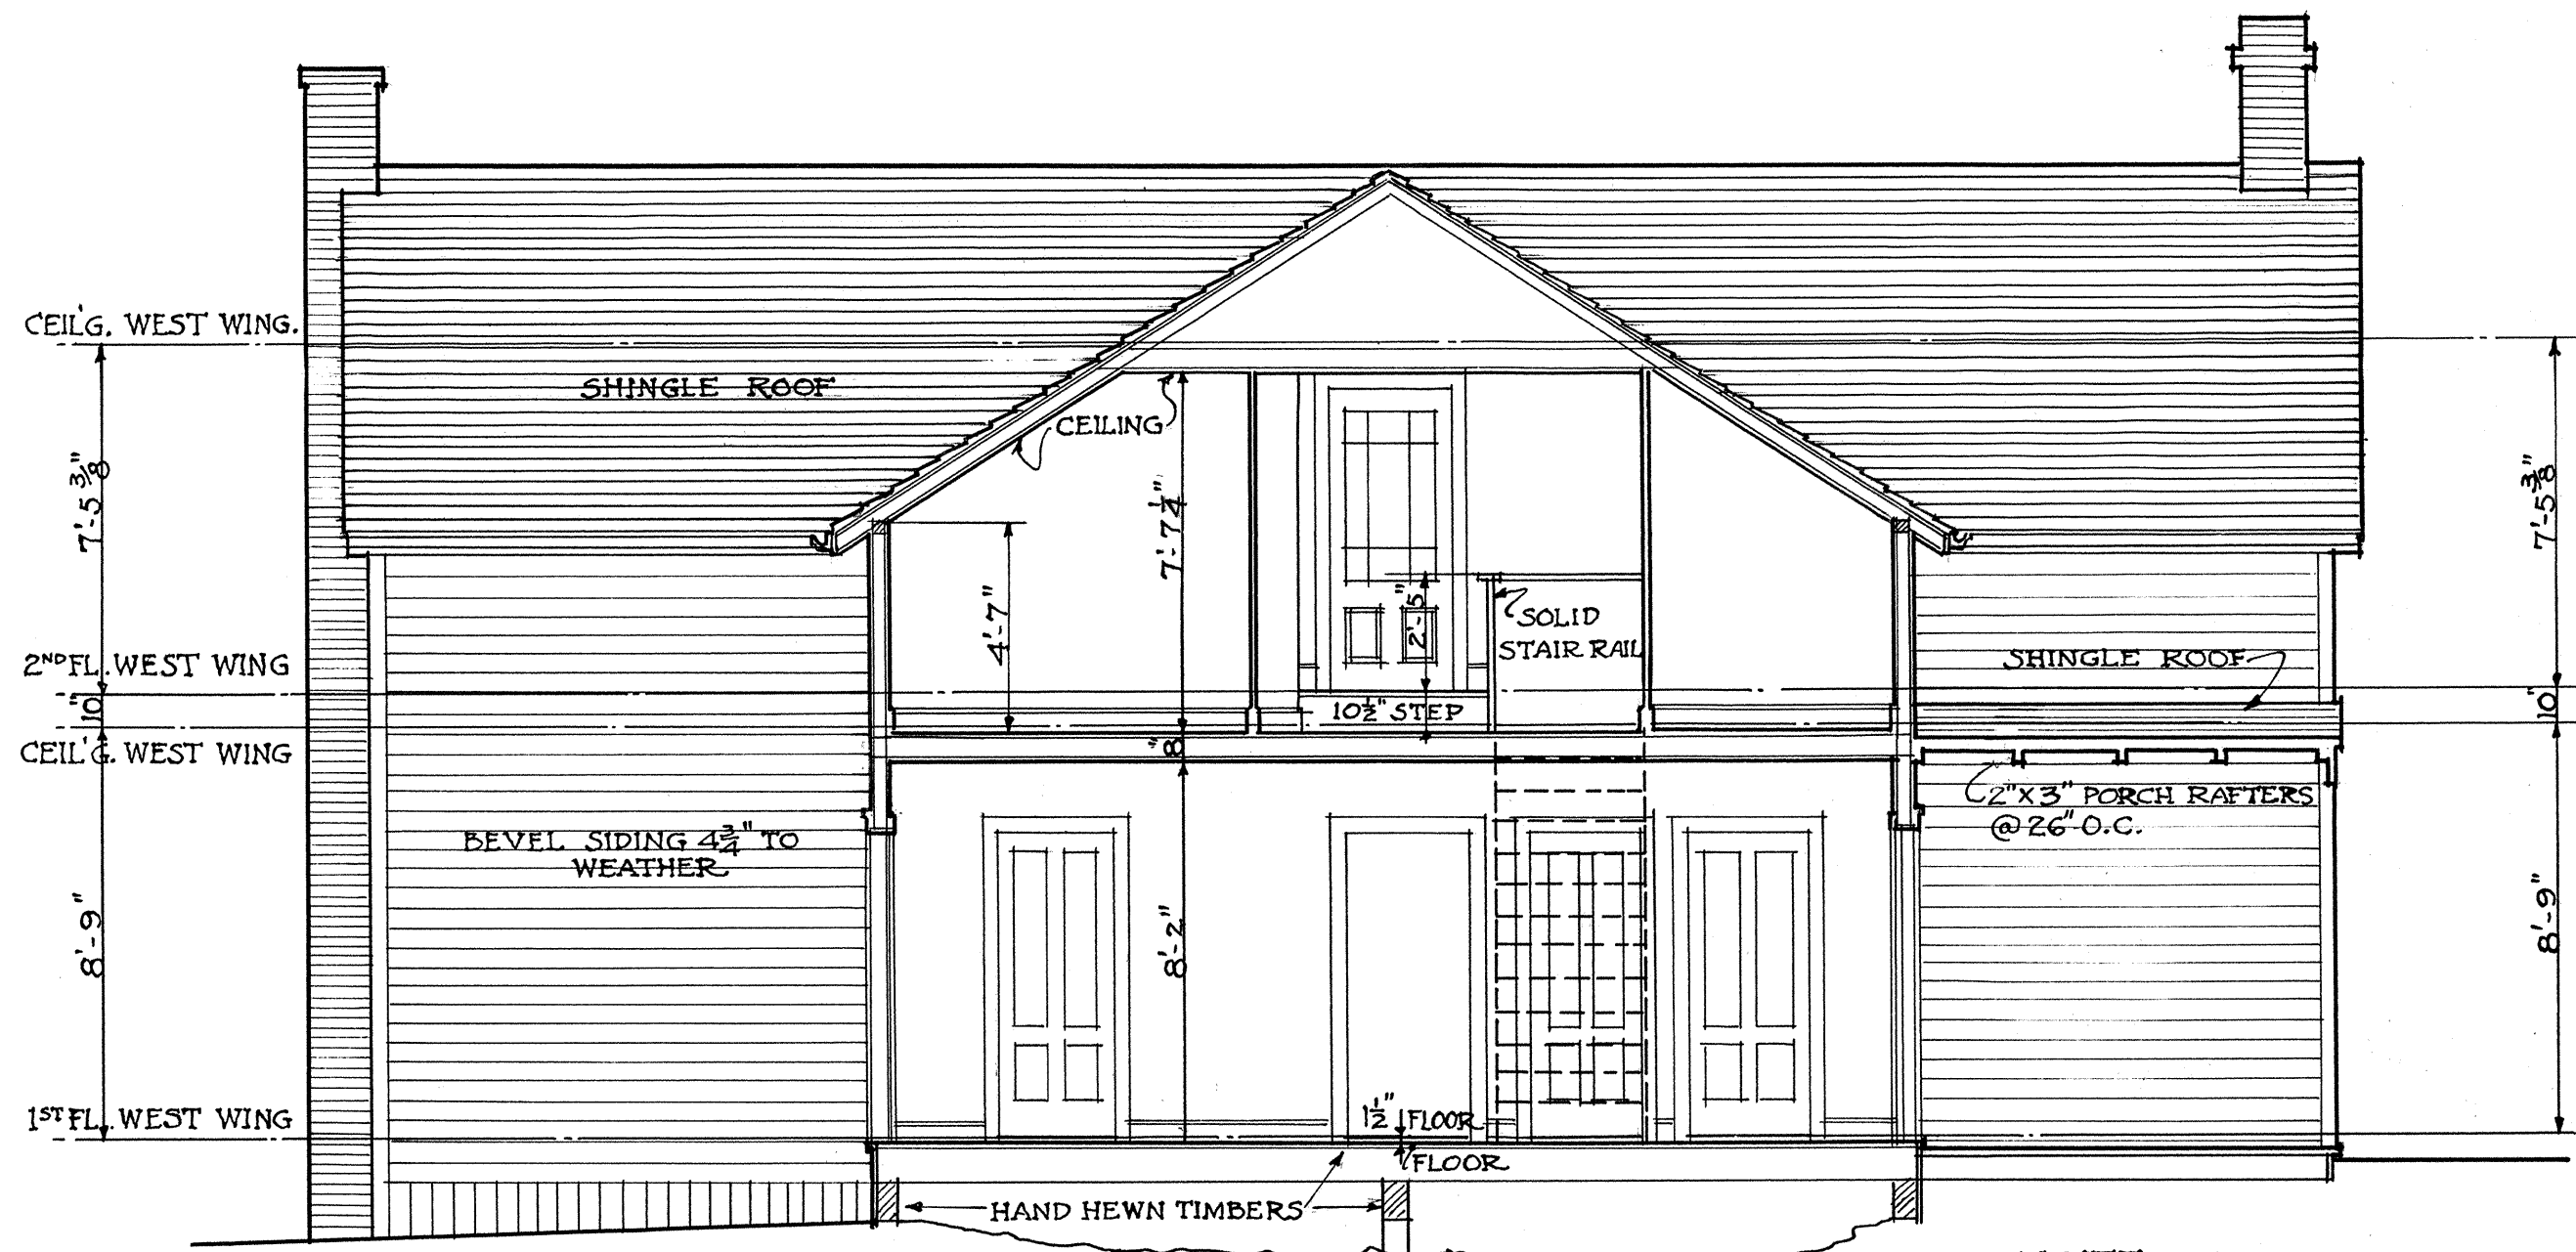

SECTION THRU HOUSE AT "A-A".

SCALE 1/4 INCH = 1 FT.


NOTE:
SEE 1ST FLOOR PLAN
FOR LOCATION OF "A-A"

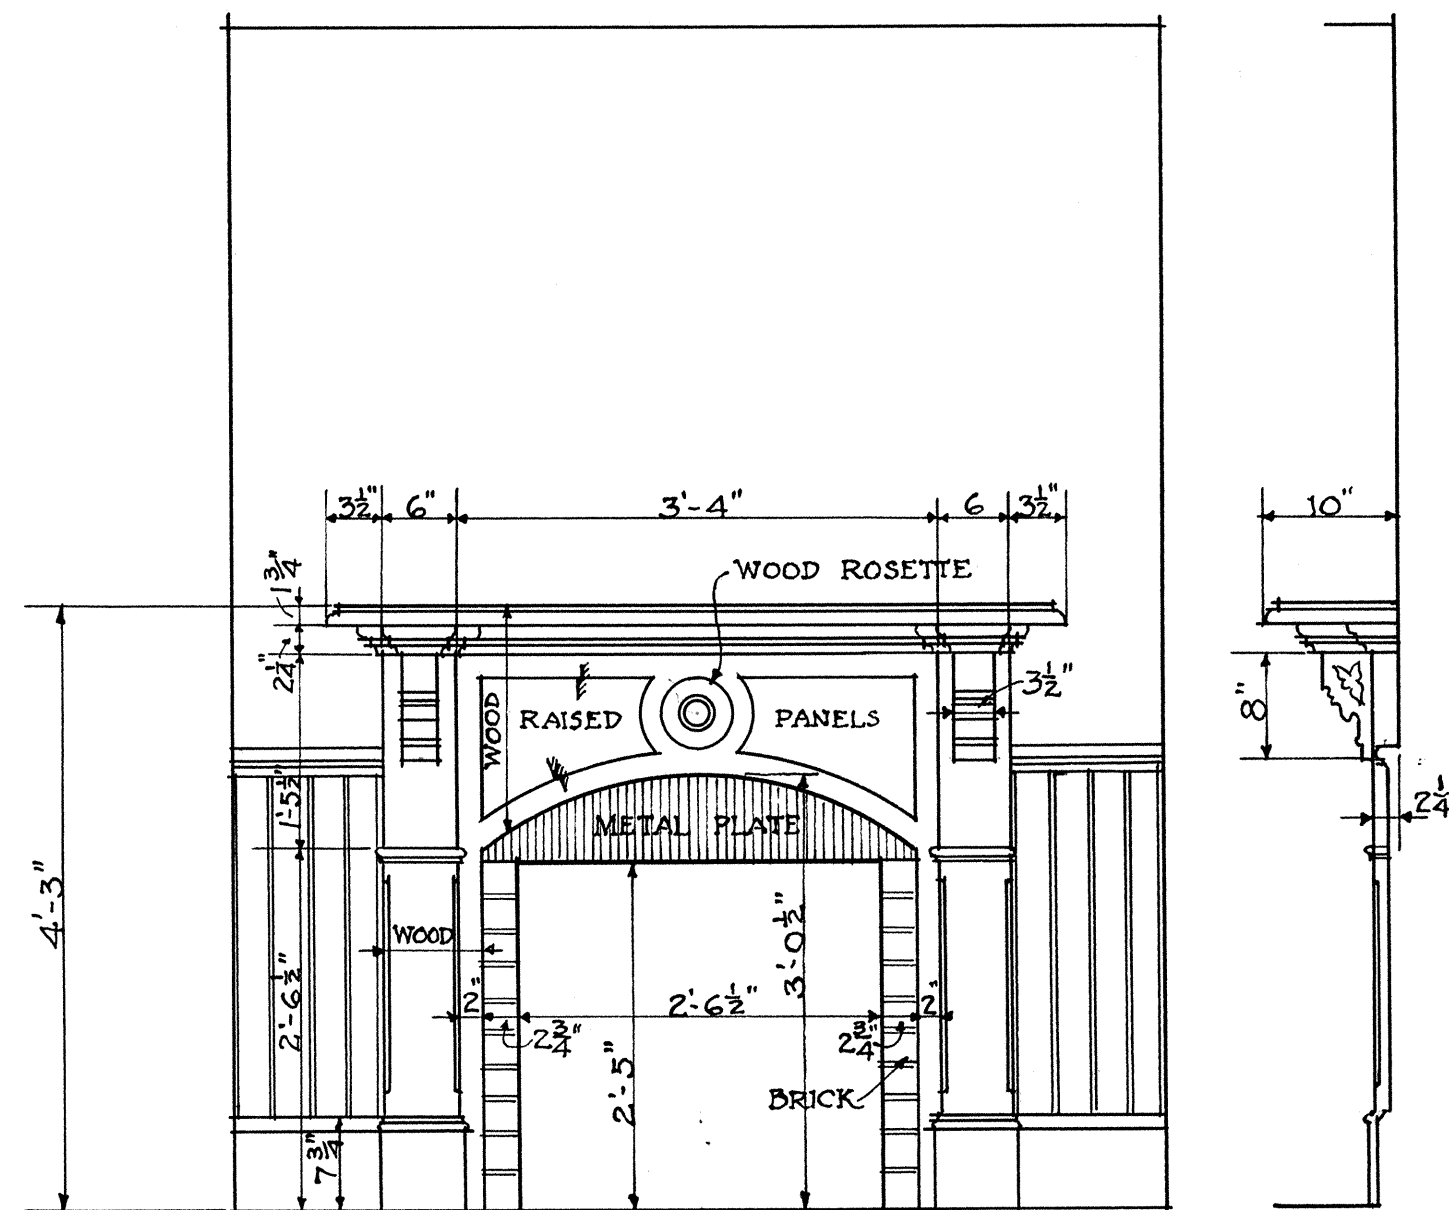

FRONT VIEW


END

3/4" SCALE DETAIL OF DINING R.M. FIREPLACE.

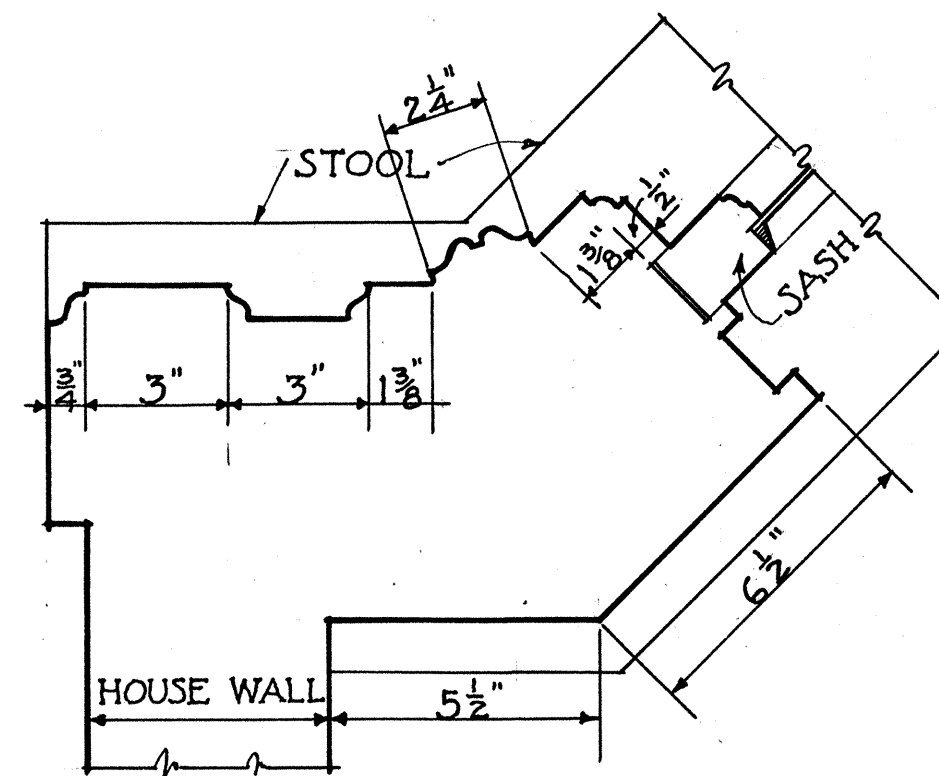

3" SCALE PLAN THRU
BAY WINDOW CORNER · 3" SCALE SECTION
THRU BAY WINDOW.

WOOD
BASE

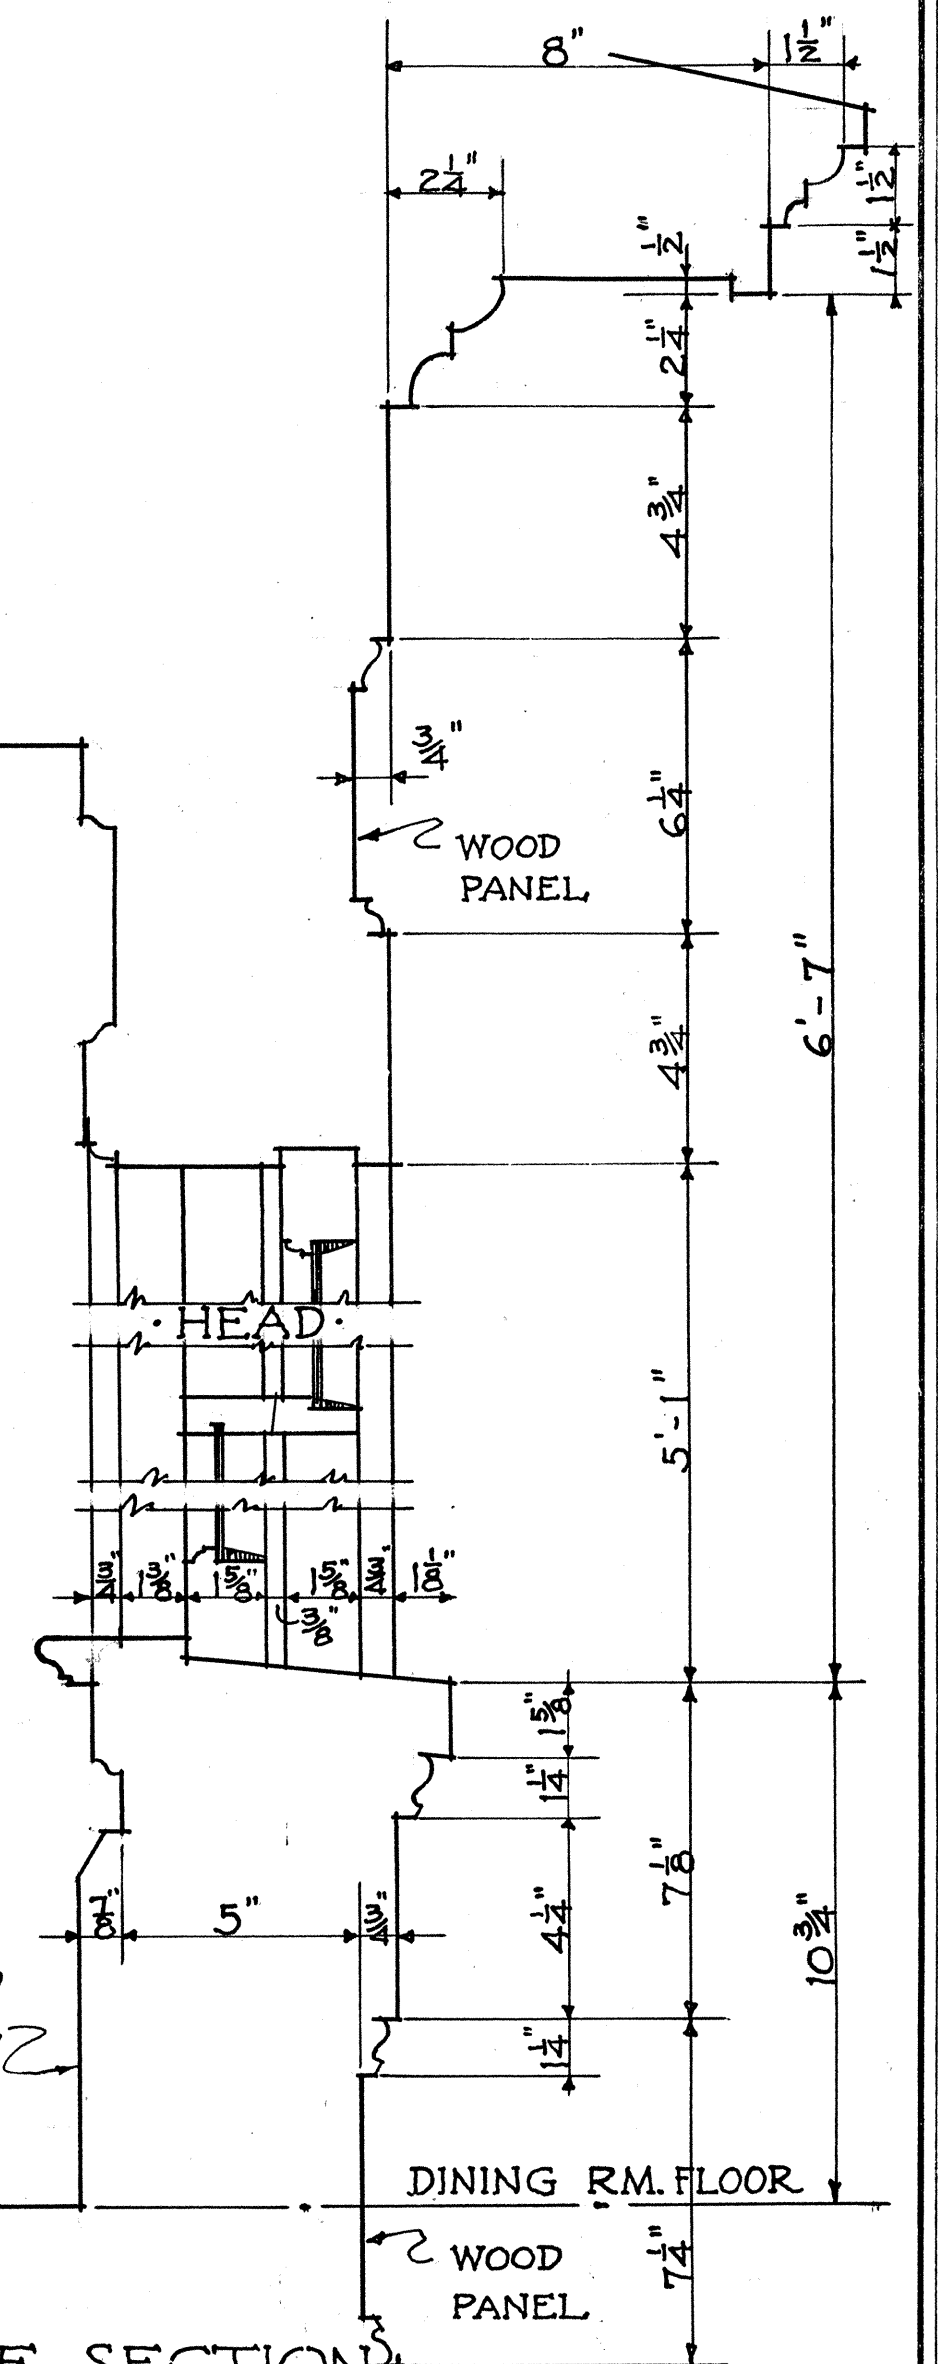

SCALE 0 1 2 3 FEET

SCALE 0 6 INCHES.

SCALE 0 5 10 FEET



F.C. STANTON-DEL.

U.S. DEPARTMENT OF THE INTERIOR
OFFICE OF NATIONAL PARKS, BUILDINGS, AND RESERVATIONS
BRANCH OF PLANS AND DESIGN

NAME OF STRUCTURE

THE EBEY HOUSE

EBEYS LANDING, NEAR COUPEVILLE

WHIDBY ISLAND

WASHINGTON

SURVEY NO.

39W-13

HISTORIC AMERICAN
BUILDINGS SURVEY
SHEET 6 OF 6 SHEETS

INDEX NO.



34-W-13



34-10-13

STATE Washington	COUNTY Island	TOWN OR VICINITY Whidbey Island <i>11871</i> Ebey's landing Nr. Coupeville
INDEX NUMBER WASH 15-Coupeville 2	MONUMENT EBEY HOUSE	
REPRESENTED IN NEGATIVE FILE	H.A.B.S. SURVEY NO. 39-W-13 ✓	<u>History:</u> Built sometime prior to 1866, by Isaac Neff Ebey's family. <u>Description:</u> Frame, pitch roof, 2 stories, fireplace, inside chimney. Used as Tavern, with Sailor patronage.
PUBLISHED PHOTOGRAPHS		
PUBLISHED DRAWINGS		
GPO 6-8369		HISTORIC AMERICAN BUILDINGS SURVEY

65
2p

District Officer.

Paul Richardson, Northern Life Tower, Seattle, Wash.
June, 1934.

SIZE OF 2 NEGS. = $2\frac{1}{4}" \times 3\frac{1}{2}"$