


OLD BAKERY

FORT LARAMIE NATIONAL MONUMENT
WYOMING

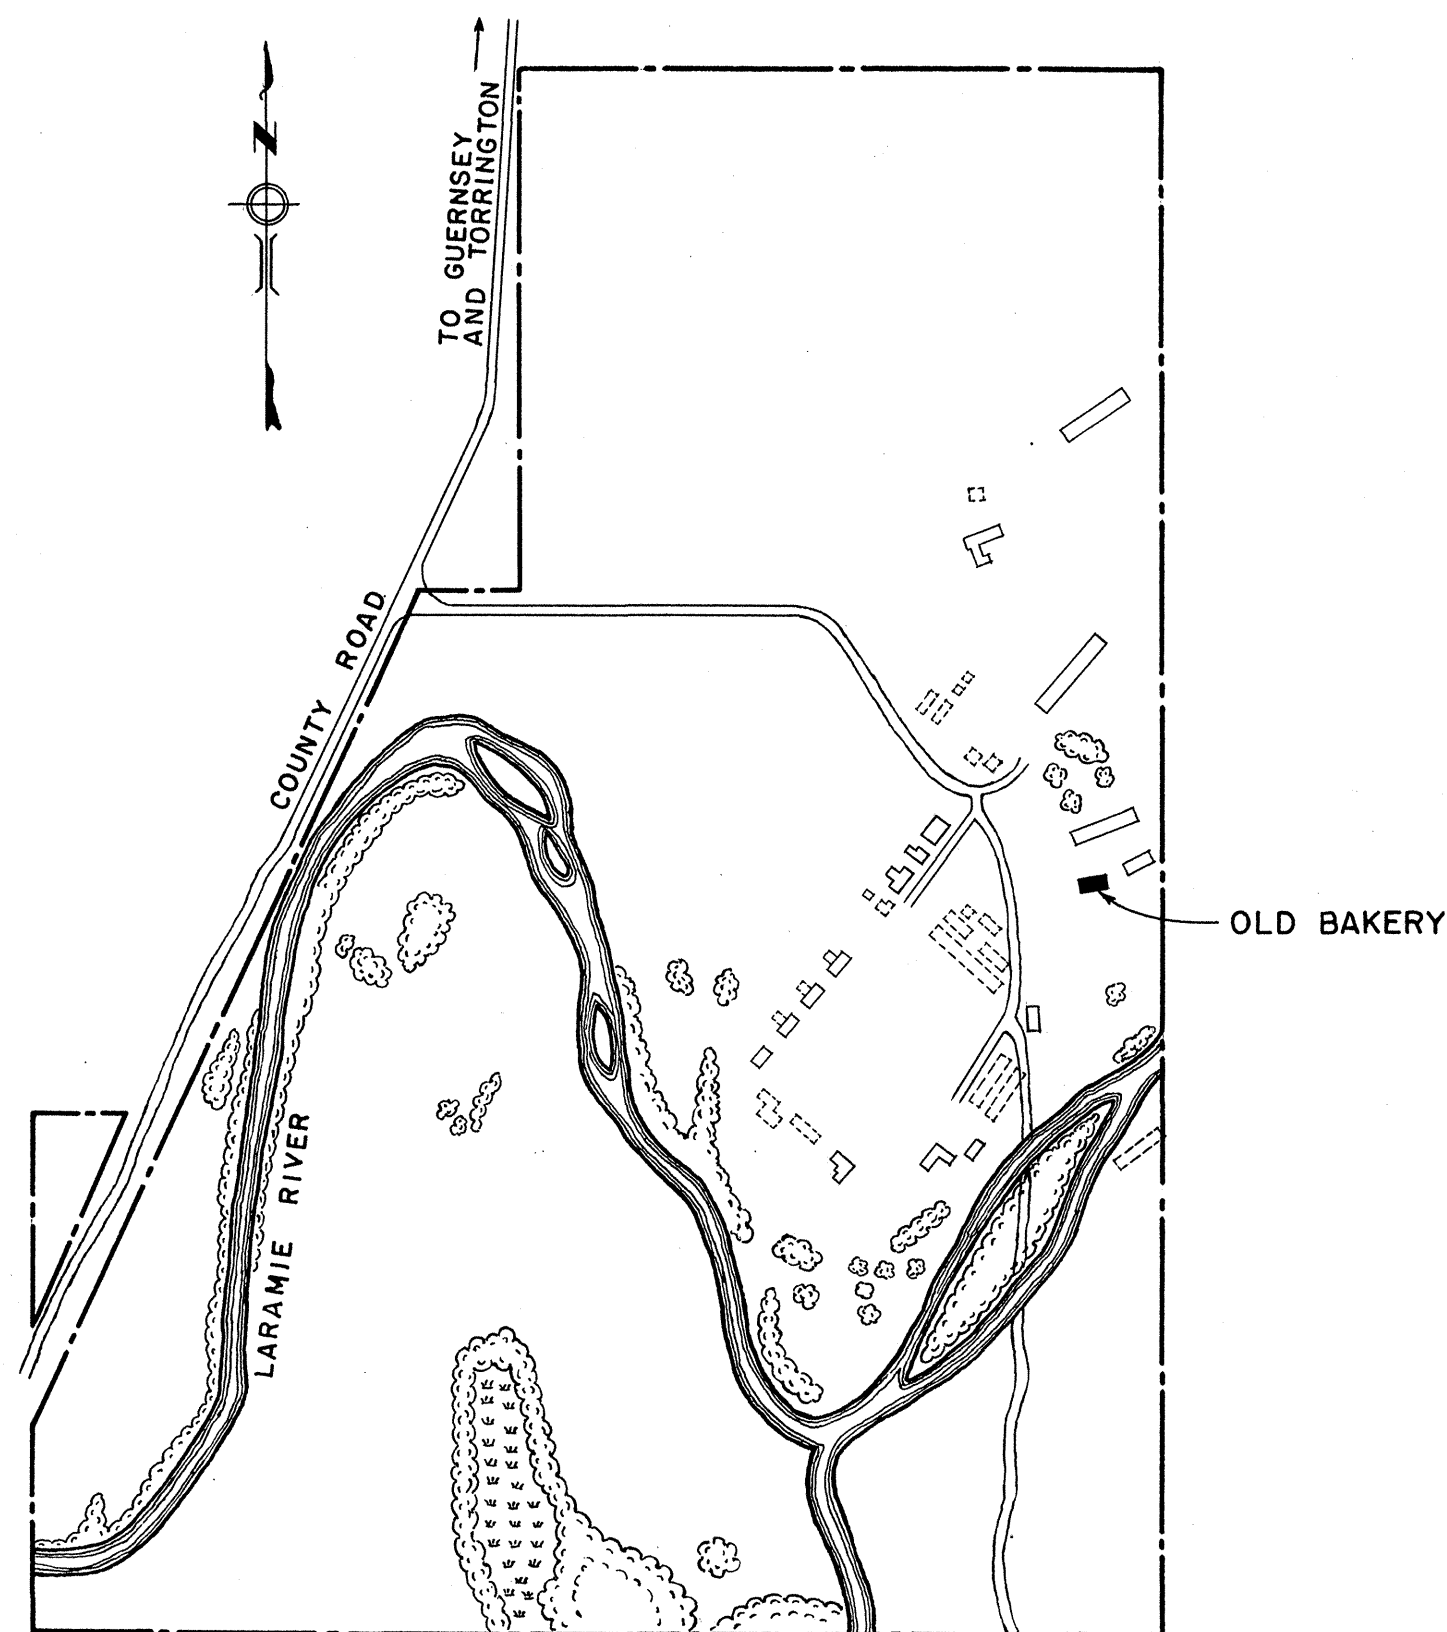

MAP OF FORT LARAMIE NATIONAL MONUMENT
SHOWING LOCATION

ERECTED IN 1876
DESIGNED & BUILT BY
U. S. ARMY ENGINEERS

HISTORIC AMERICAN BUILDINGS SURVEY
U. S. DEPARTMENT OF THE INTERIOR
NATIONAL PARK SERVICE
BRANCH OF PLANS AND DESIGN

MEASURED: AUG. 1940, MAY 1942

DRAWN: JULY 1942

MEASUREMENTS CHECKED:

DRAWINGS APPROVED:

DRAWINGS APPROVED:

ACCEPTED FOR LIBRARY OF CONGRESS:

DISTRICT OFFICER.

CHIEF ARCHITECT.

COLORADO DIST. WYOMING AREA
JOHN GAW MEEM - DIST. OFFICER
SUNMOUNT, SANTA FE, NEW MEXICO

FIELD PARTY
WILFRED G. HILL - ASSOC. ARCHT.
LESLIE E. WILKIE - ASST. ARCHT.

SURVEY NO.

WYO-10


SHEETS 1-3

INDEX NO.


WYO.

8-

10-

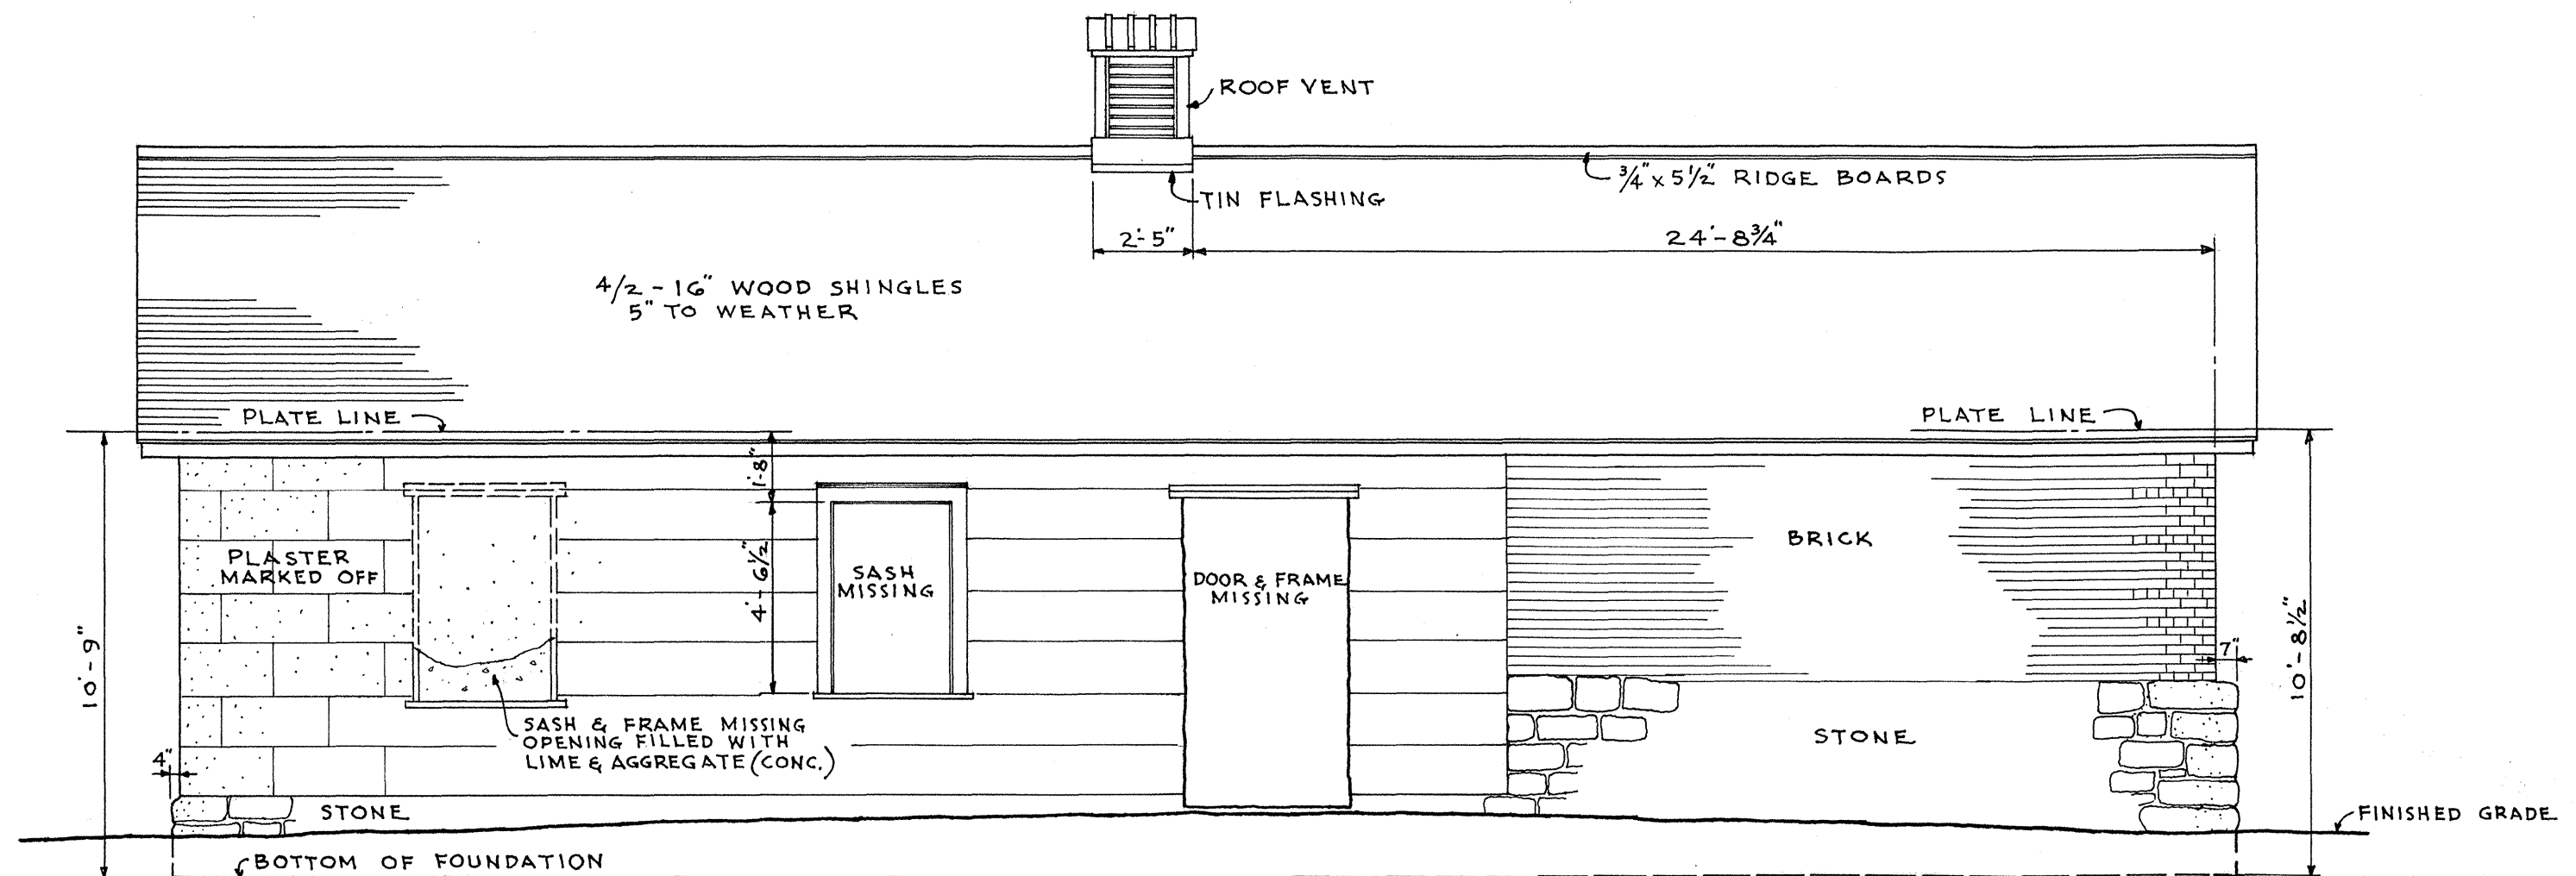

SOUTH (FRONT) ELEVATION
SCALE 1/4" = 1'-0"

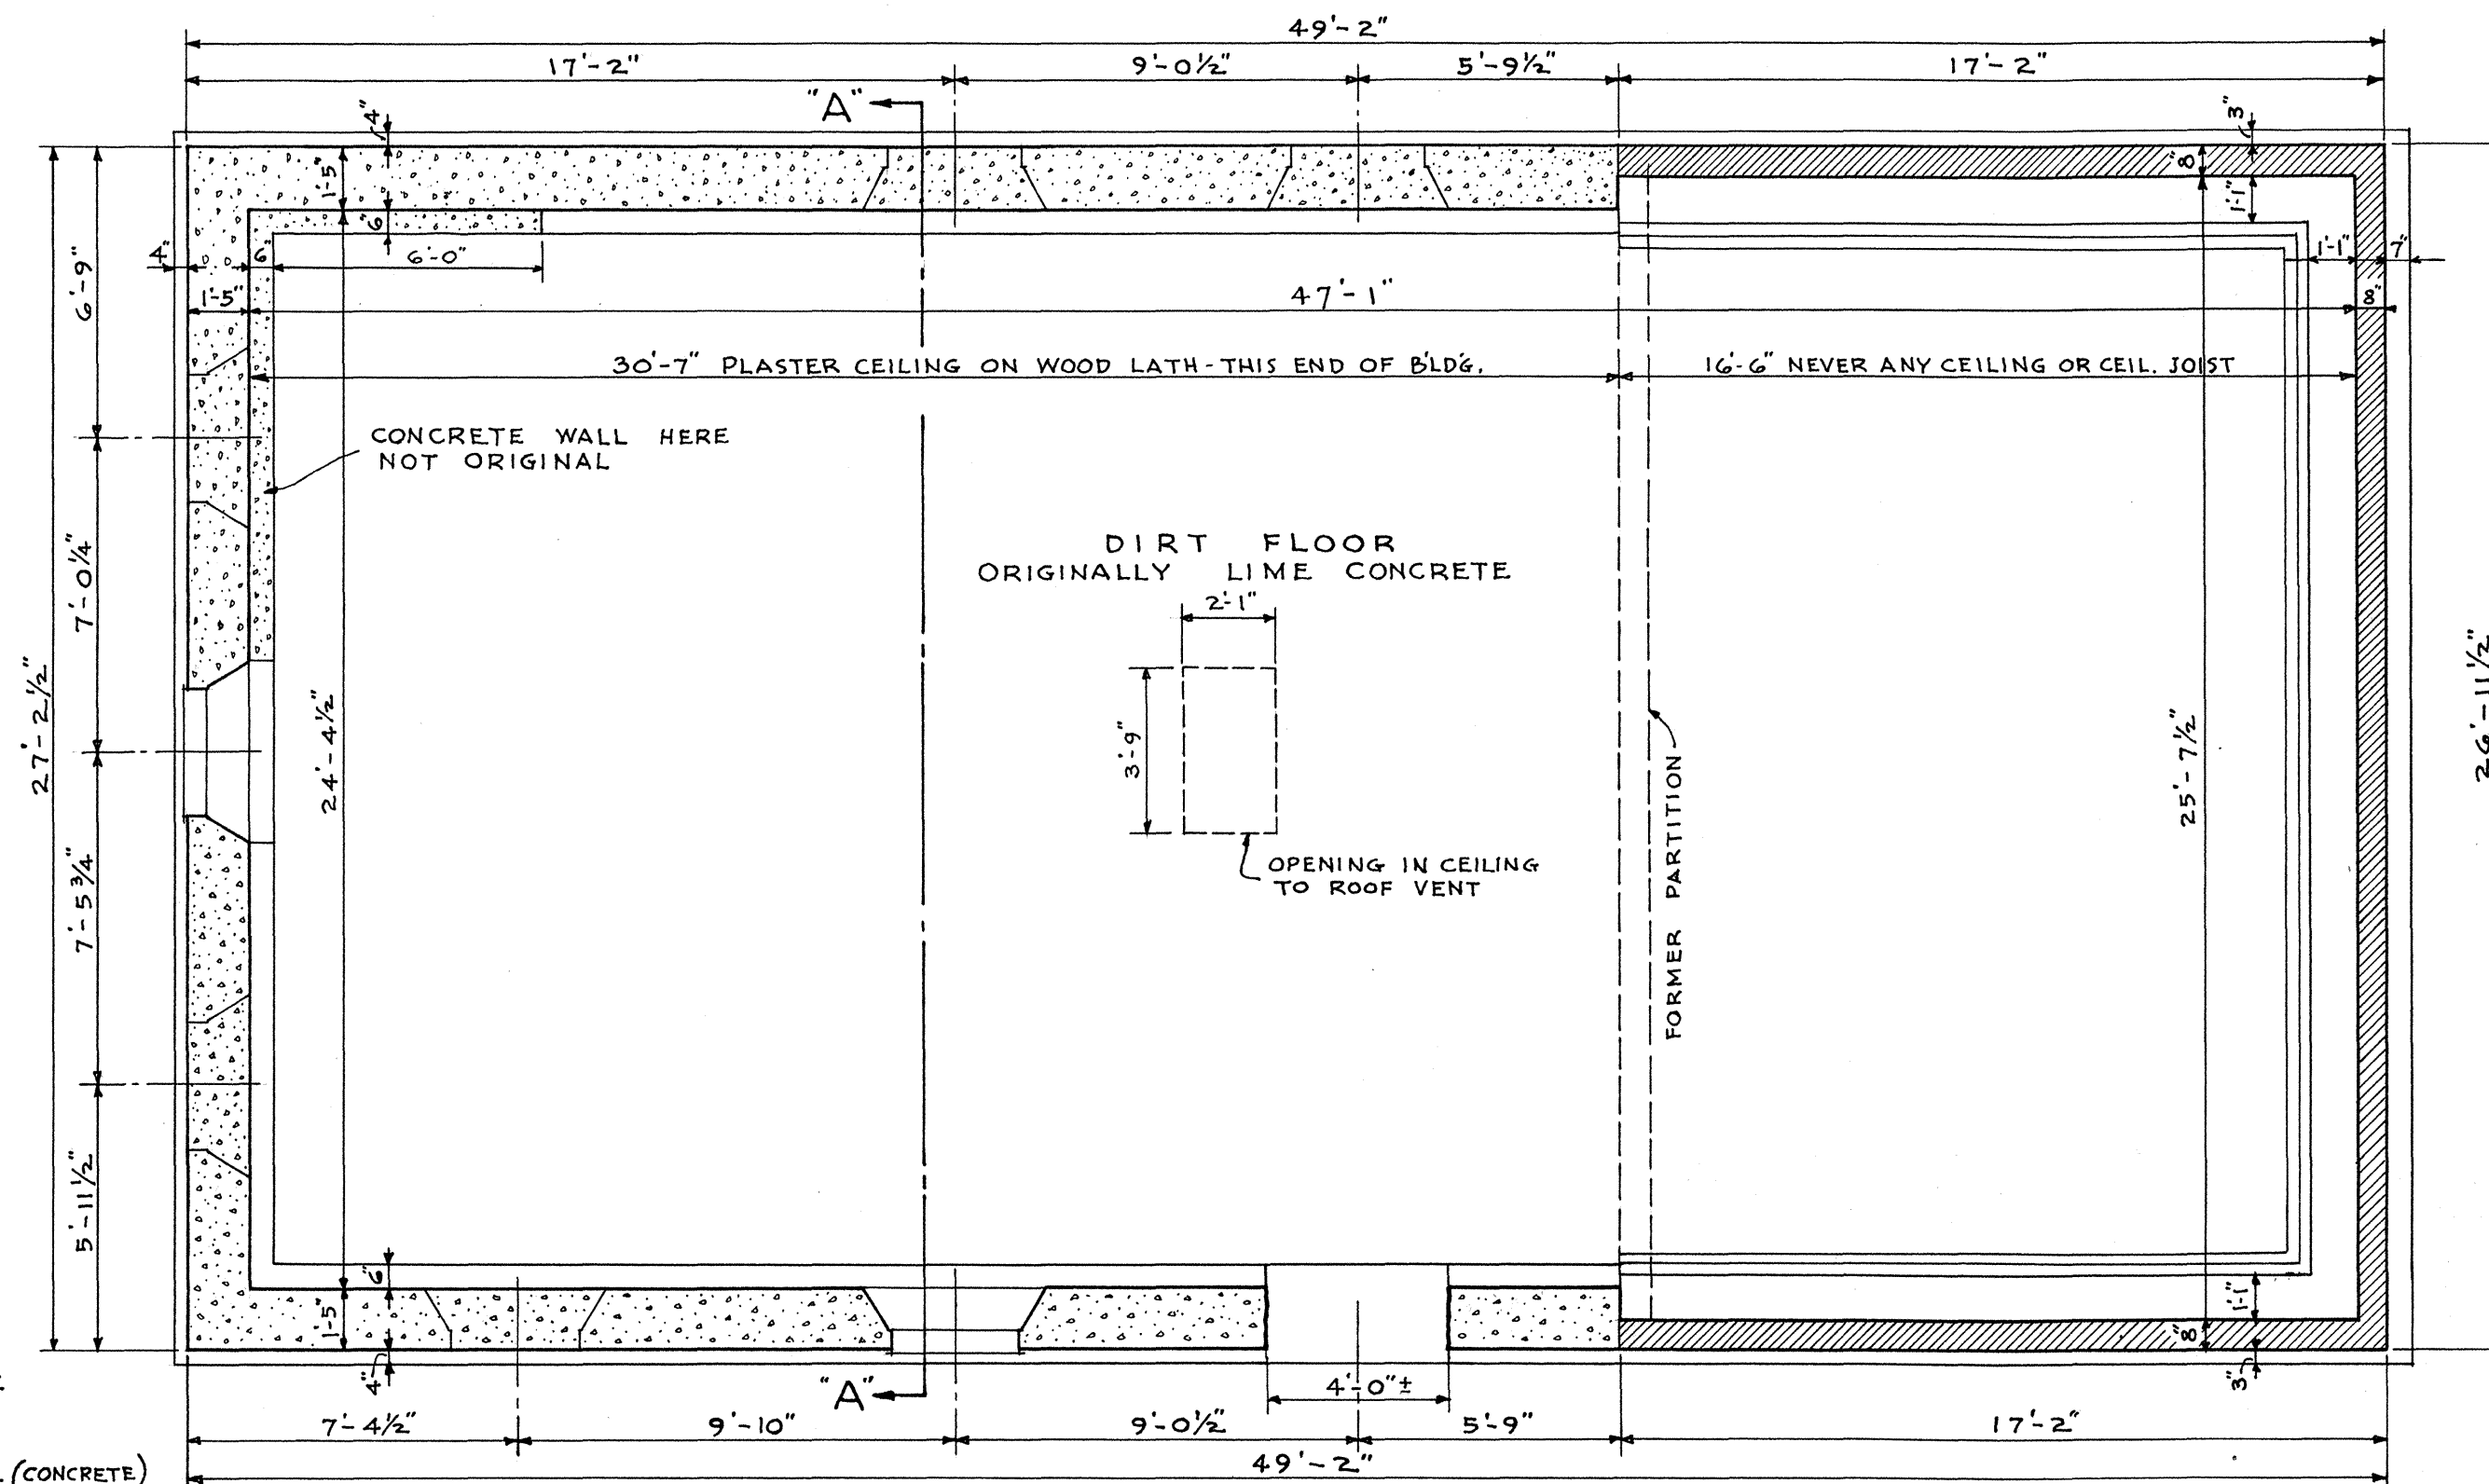

MATERIAL SCHEDULE

- BRICK
- LIME & AGGREGATE (CONCRETE)
- STONE
- WOOD


FLOOR PLAN
SCALE 1/4" = 1'-0"

LESLIE E. WILKIE - DEL.

UNDER DIRECTION OF UNITED STATES DEPARTMENT OF THE INTERIOR
NATIONAL PARK SERVICE, BRANCH OF PLANS AND DESIGN


NAME OF STRUCTURE
OLD BAKERY
FORT LARAMIE NATIONAL MONUMENT

SURVEY NO.
WYO-10

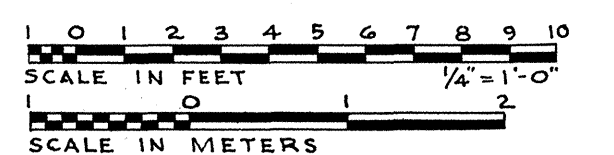


HISTORIC AMERICAN
BUILDINGS SURVEY
SHEET 1 OF 3 SHEETS


LIBRARY OF CONGRESS
INDEX NUMBER

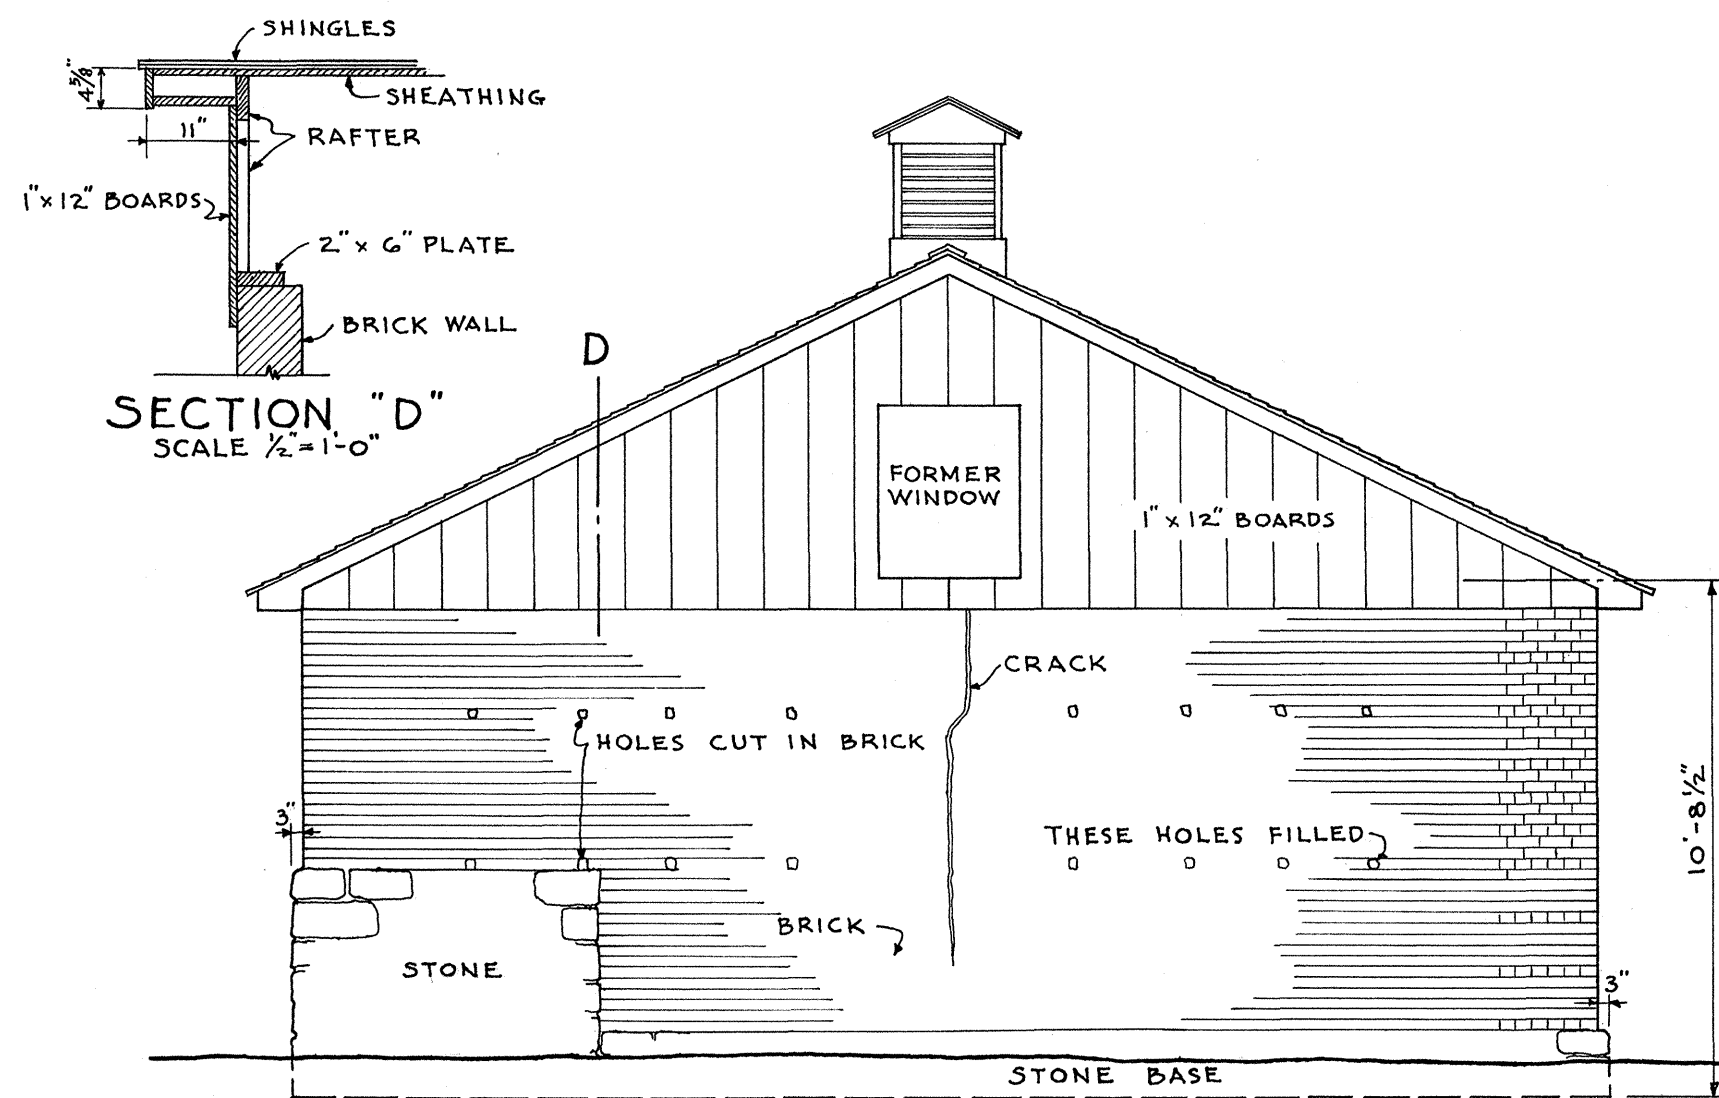


EAST ELEVATION
SCALE $\frac{1}{4}'' = 1'-0''$

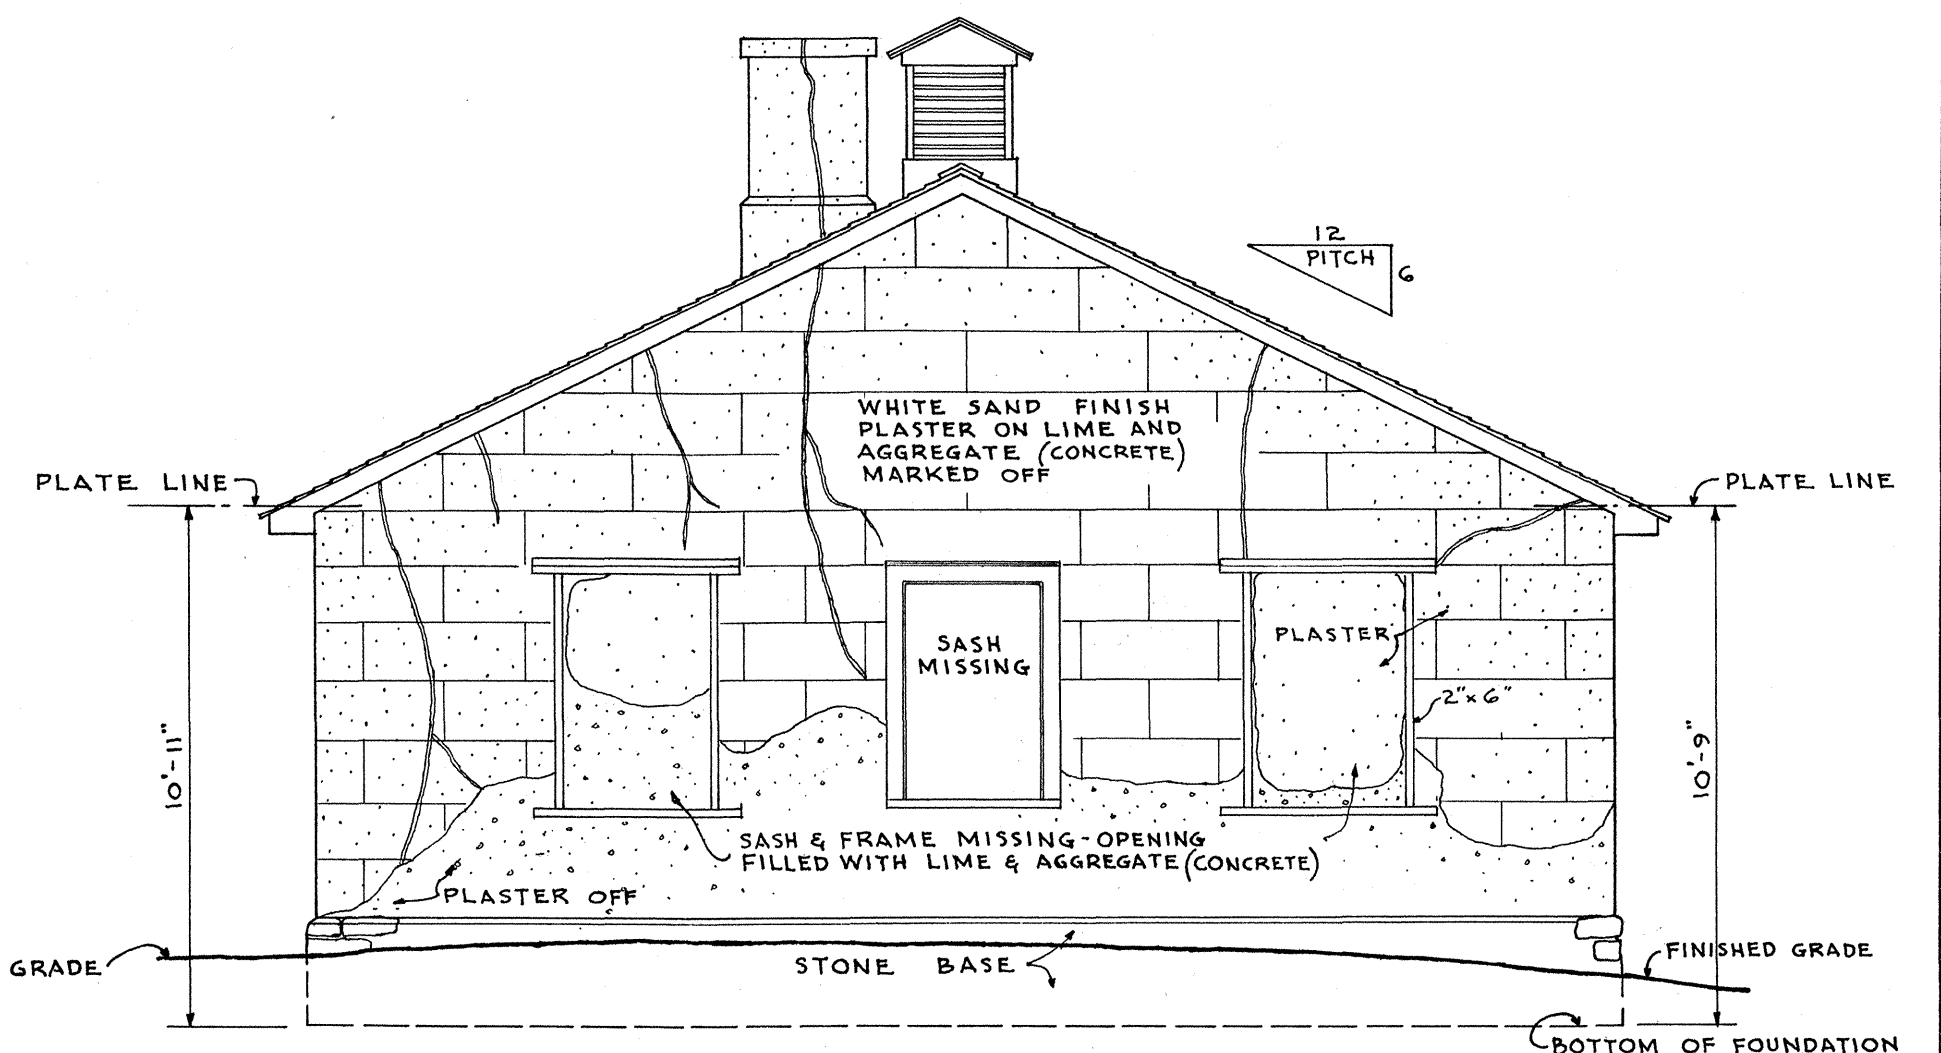


WEST ELEVATION
SCALE $\frac{1}{4}'' = 1'-0''$

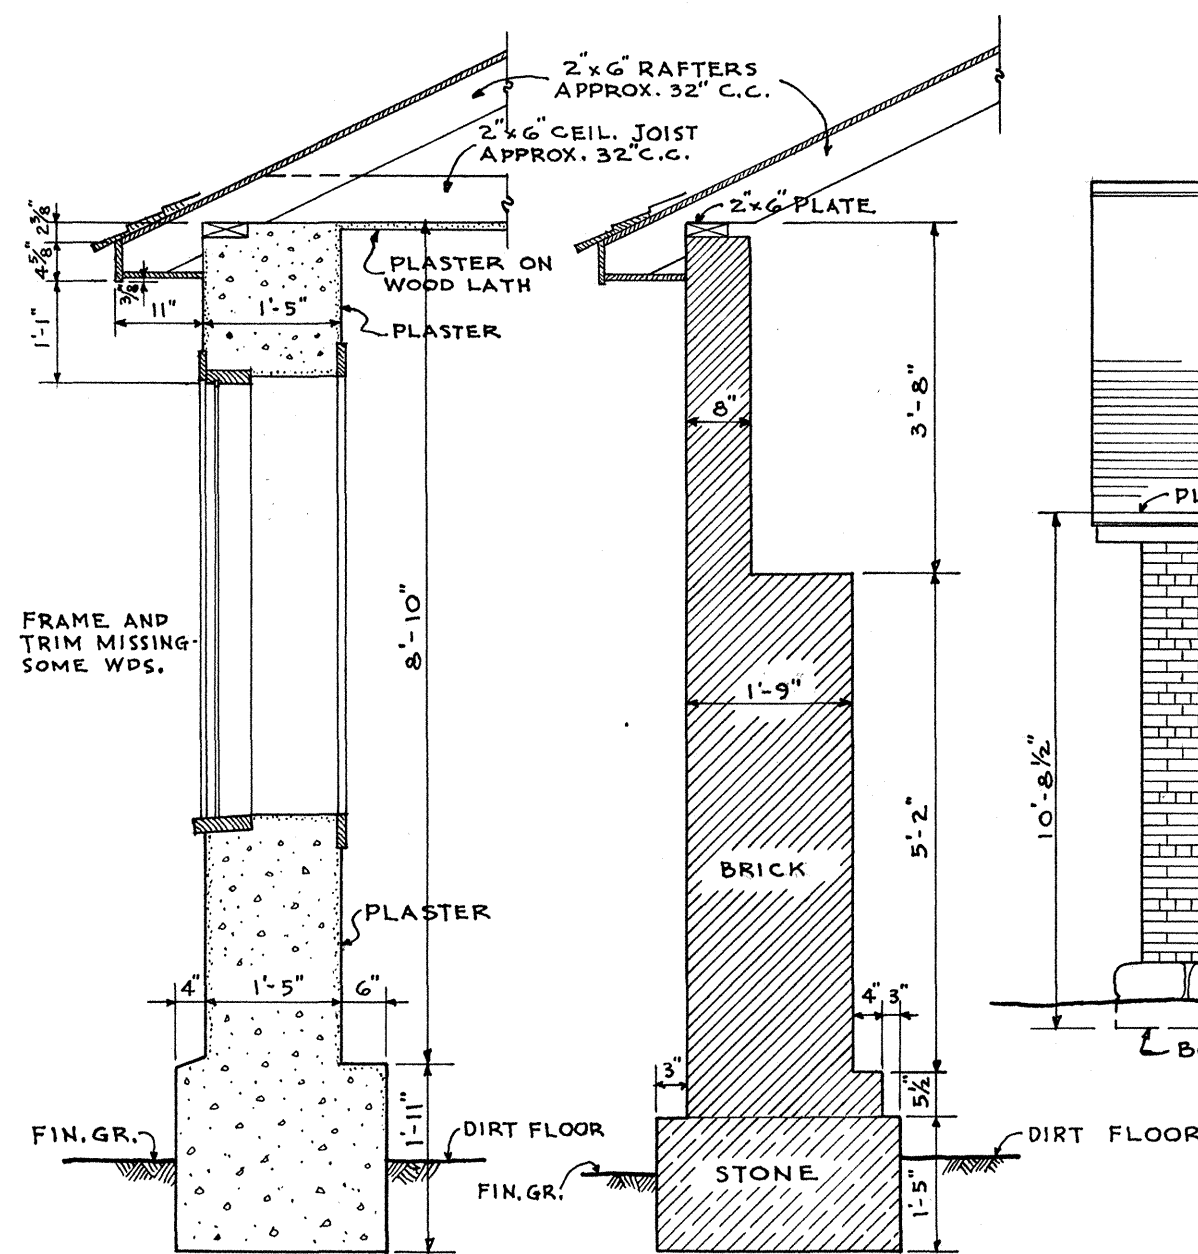

WALL SECTION "C" WALL SECTION "B"
SCALE $\frac{1}{2}'' = 1'-0''$

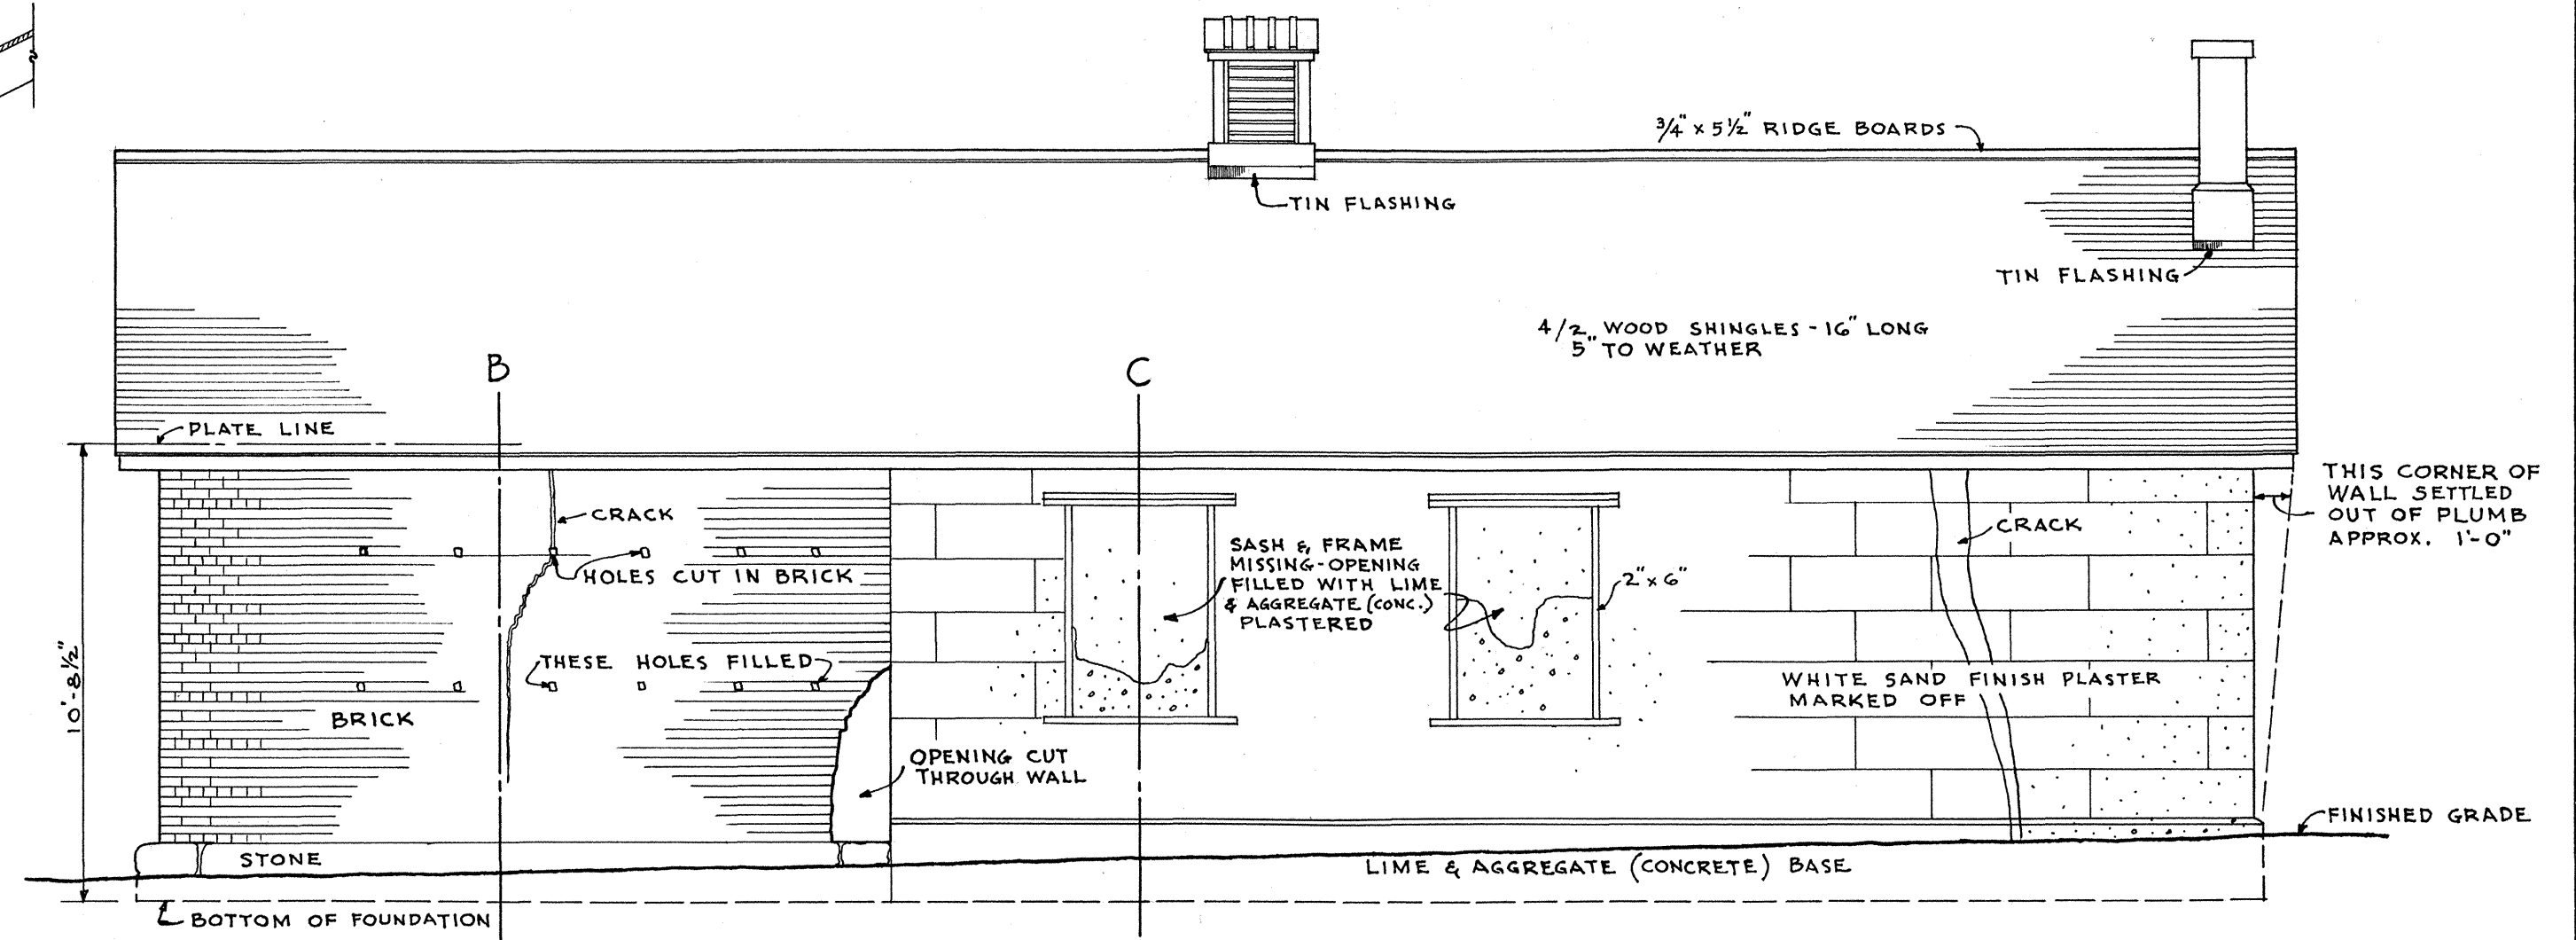

NORTH ELEVATION
SCALE $\frac{1}{4}'' = 1'-0''$

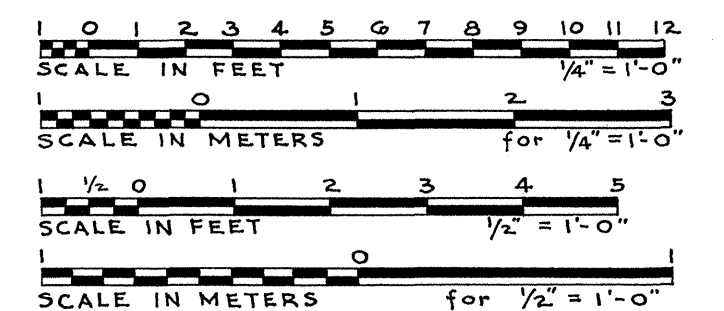

LESLIE E. WILKIE - DEL.


UNDER DIRECTION OF UNITED STATES DEPARTMENT OF THE INTERIOR
NATIONAL PARK SERVICE, BRANCH OF PLANS AND DESIGN

NAME OF STRUCTURE
OLD BAKERY
FORT LARAMIE NATIONAL MONUMENT


SURVEY NO.
WYO-10

HISTORIC AMERICAN
BUILDINGS SURVEY
SHEET 2 OF 3 SHEETS

LIBRARY OF CONGRESS
INDEX NUMBER

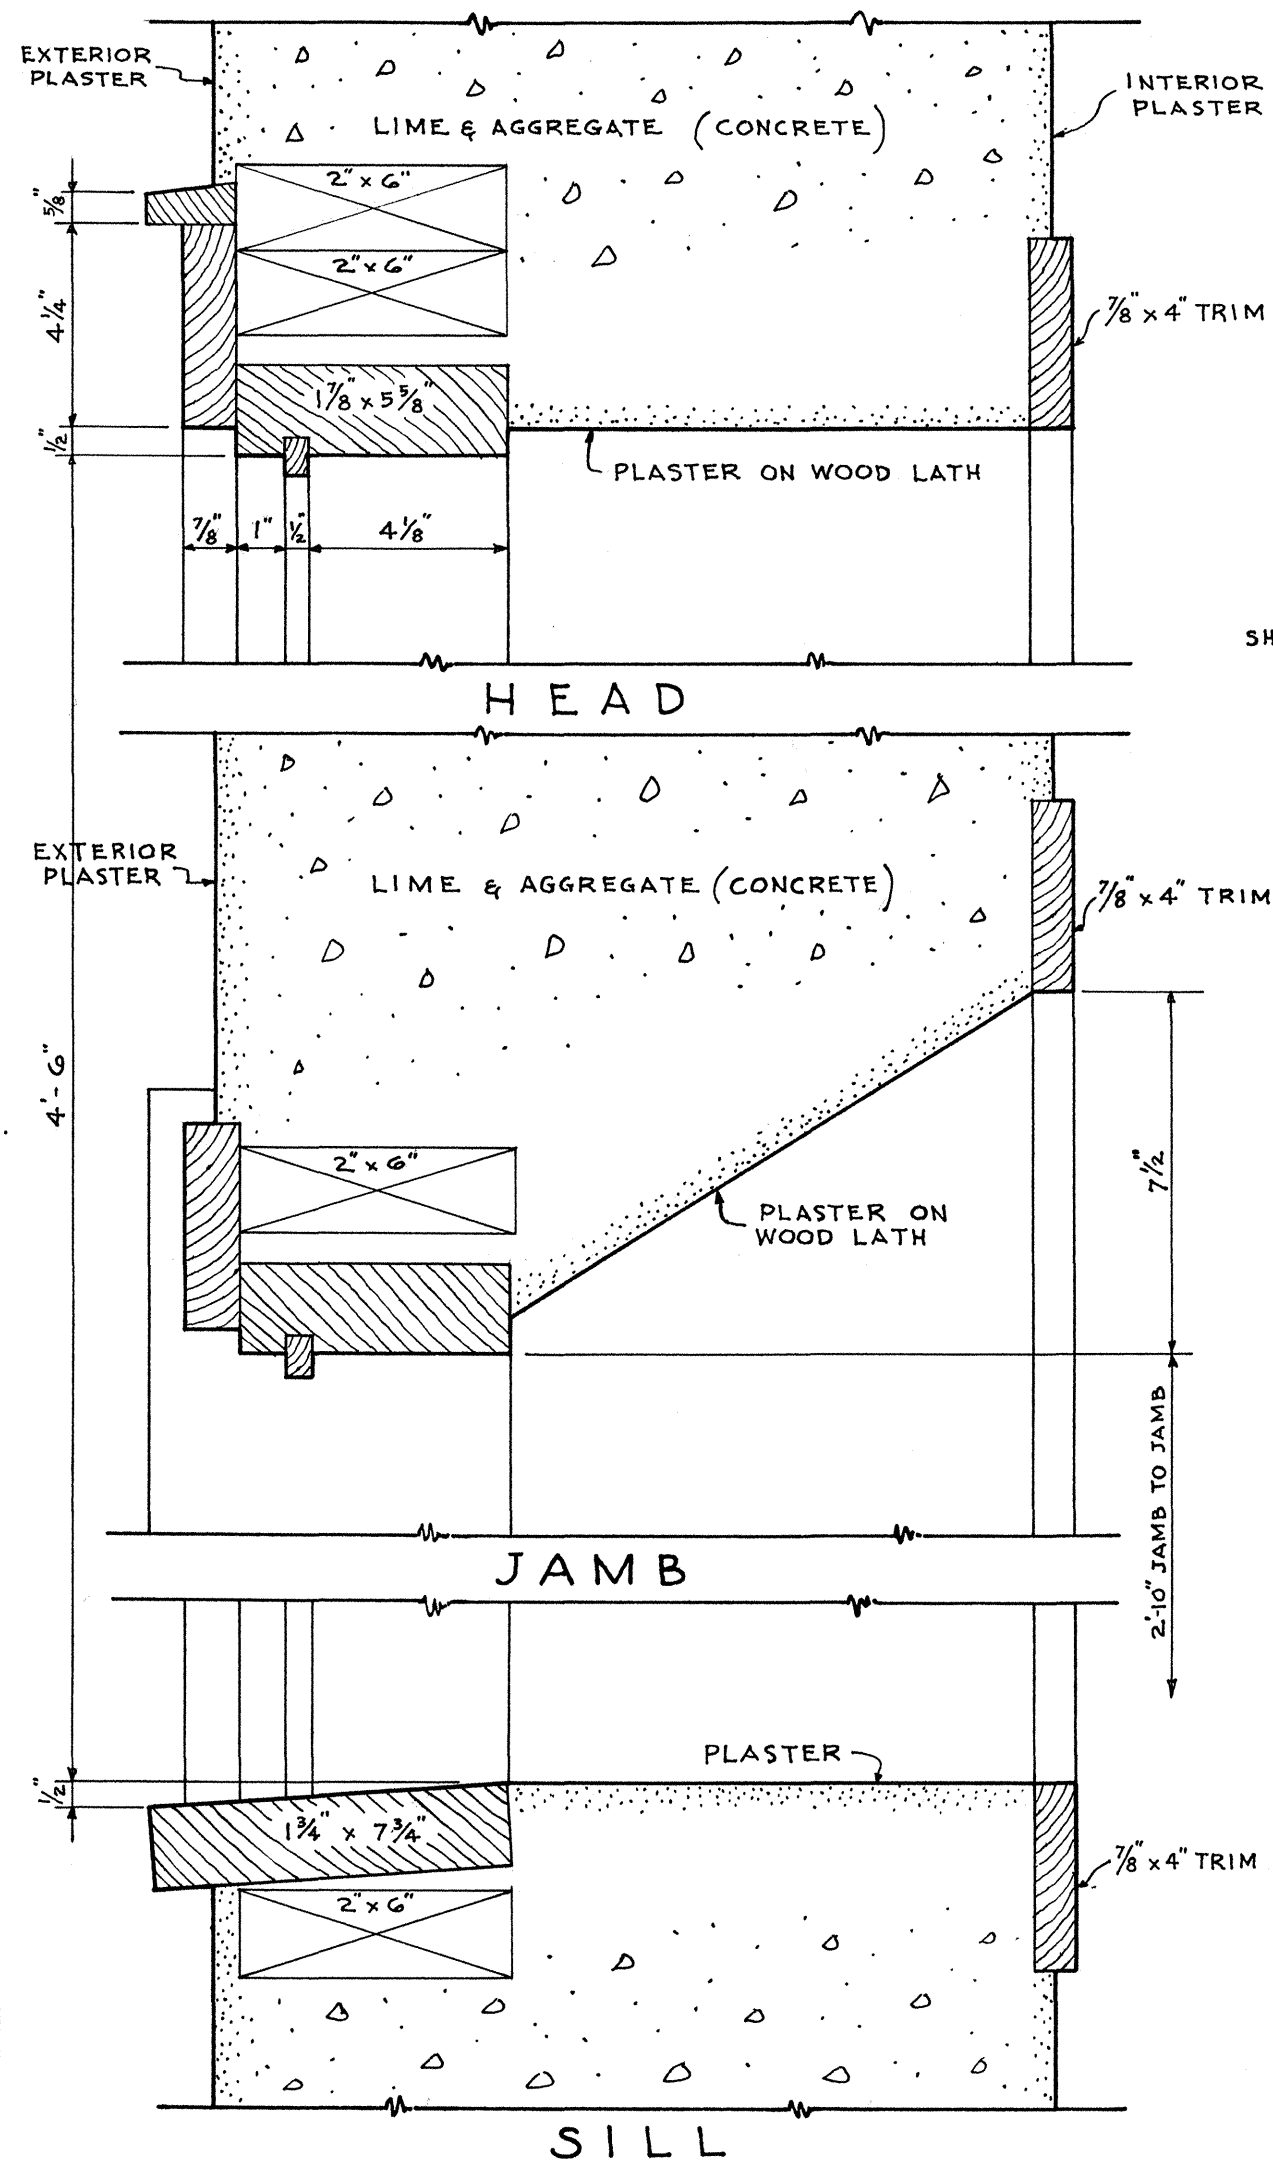


WINDOW DETAIL
SCALE 3"=1'-0"

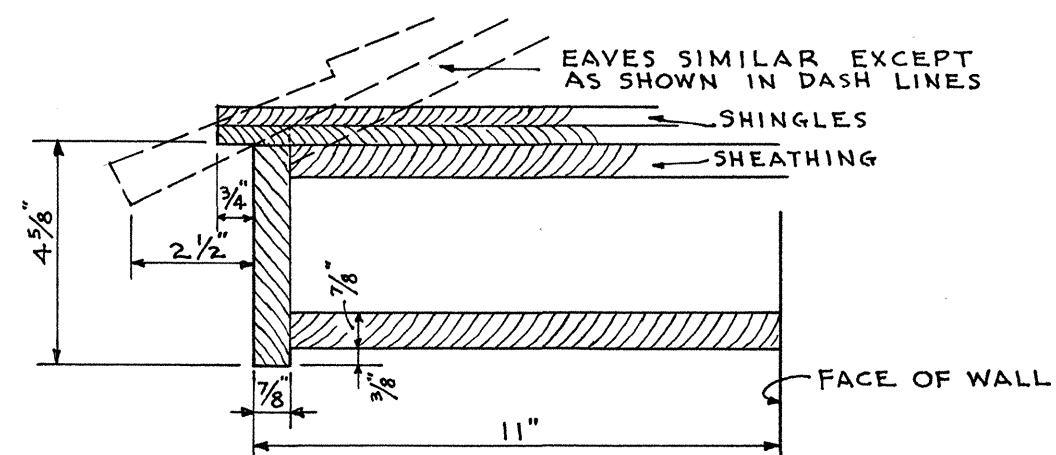


DETAIL OF RAKE
SCALE 3"=1'-0"

LESLIE E. WILKIE - DEL.

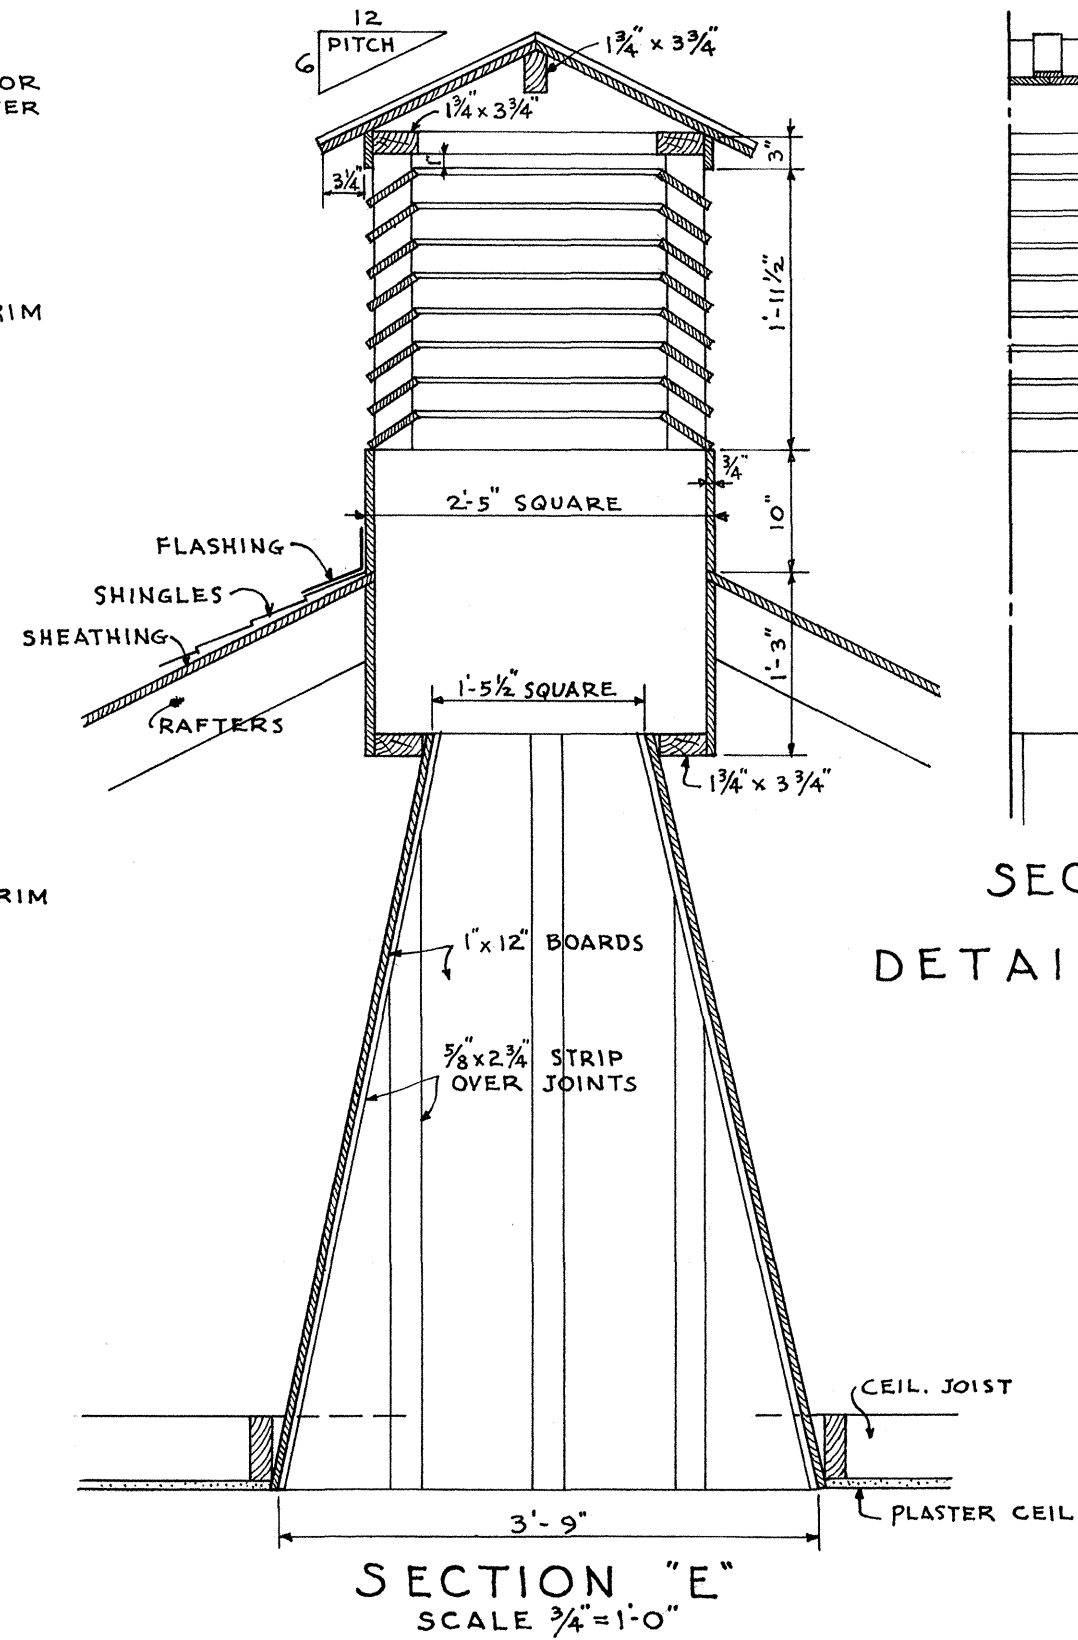


SECTION "F"
DETAILS OF ROOF VENT
SCALE 3/4"=1'-0"

SECTION "E"
SCALE 3/4"=1'-0"

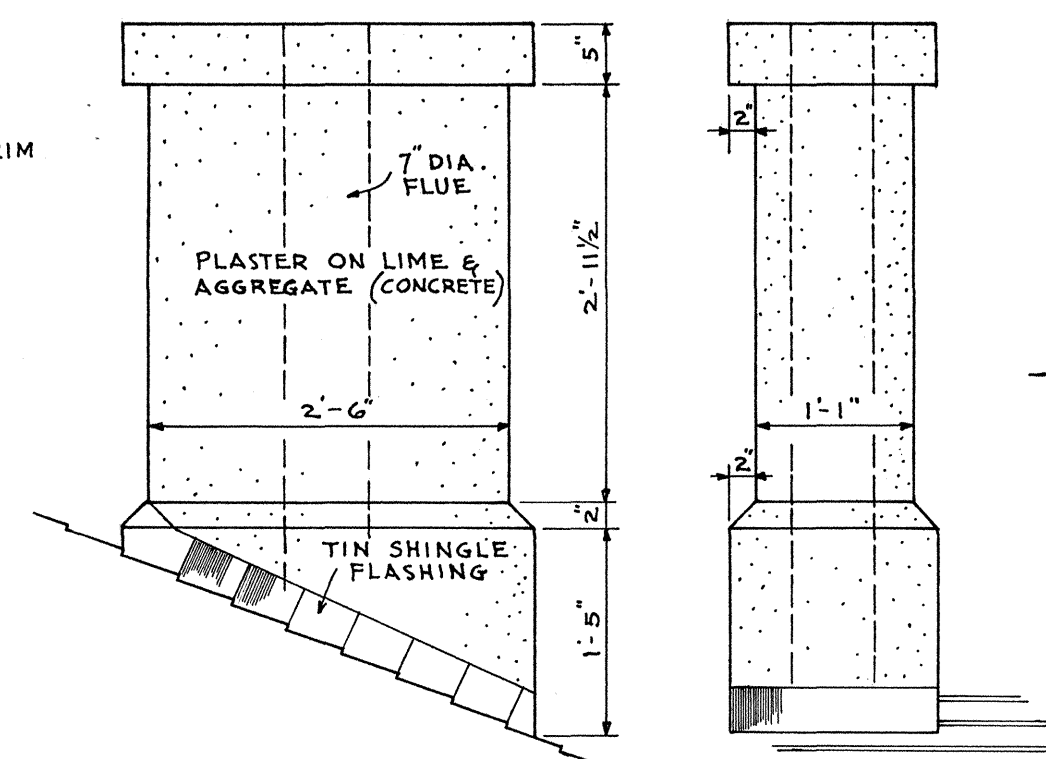

CHIMNEY DETAILS
SCALE 3/4"=1'-0"

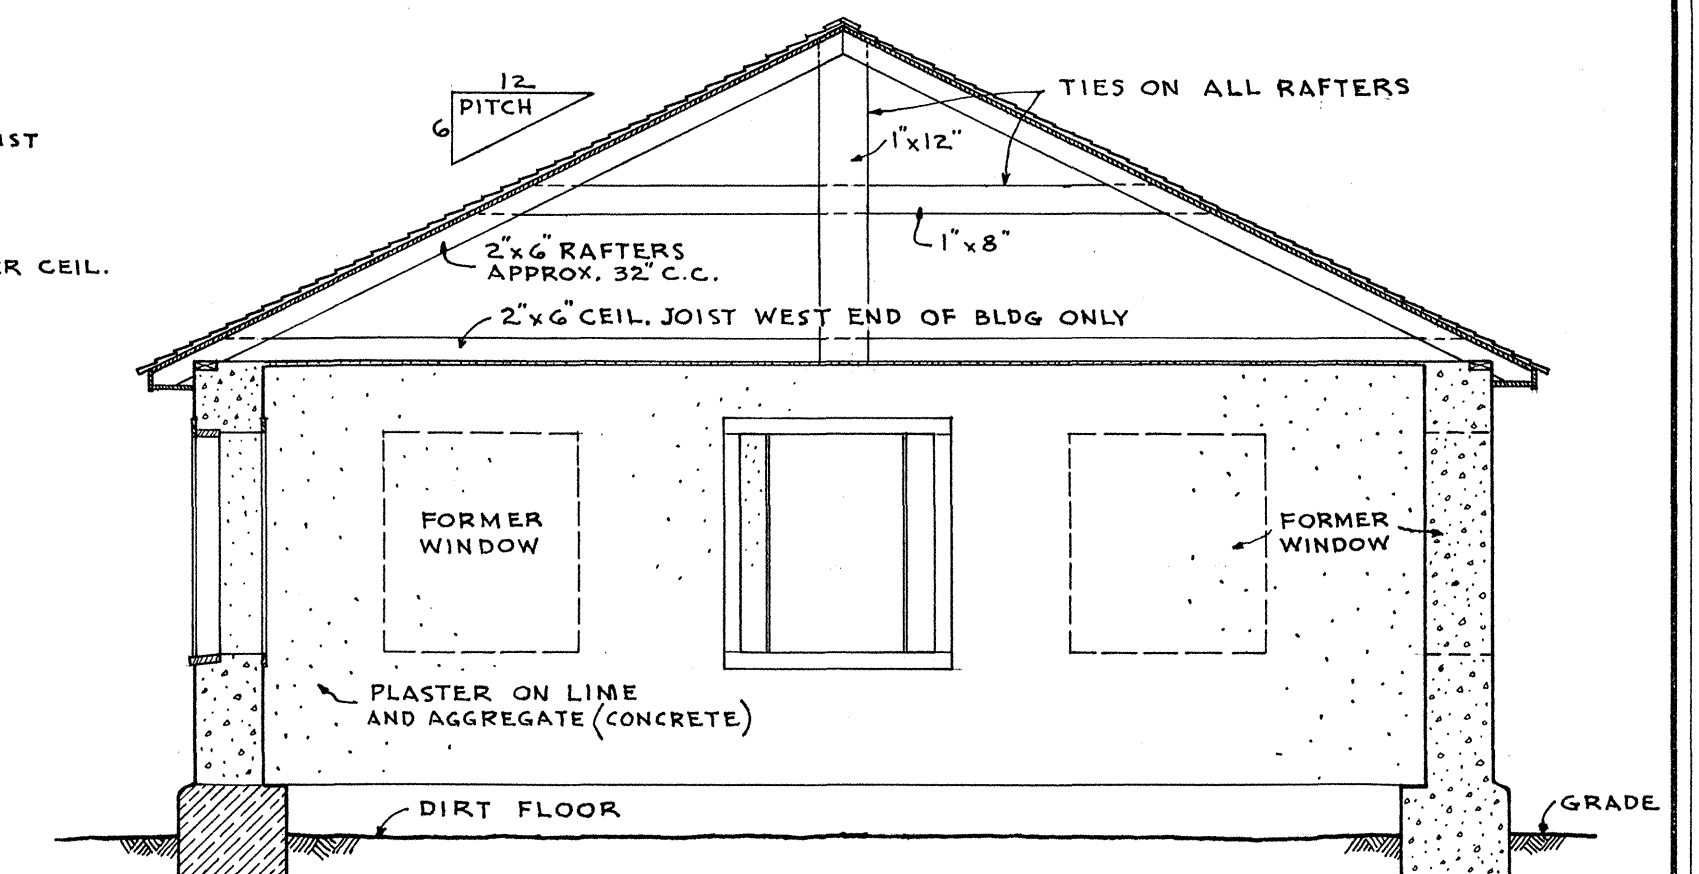

CROSS SECTION "A-A"
SCALE 1/4"=1'-0"

