


OFFICERS' QUARTERS "A"

FORT LARAMIE NATIONAL MONUMENT WYOMING

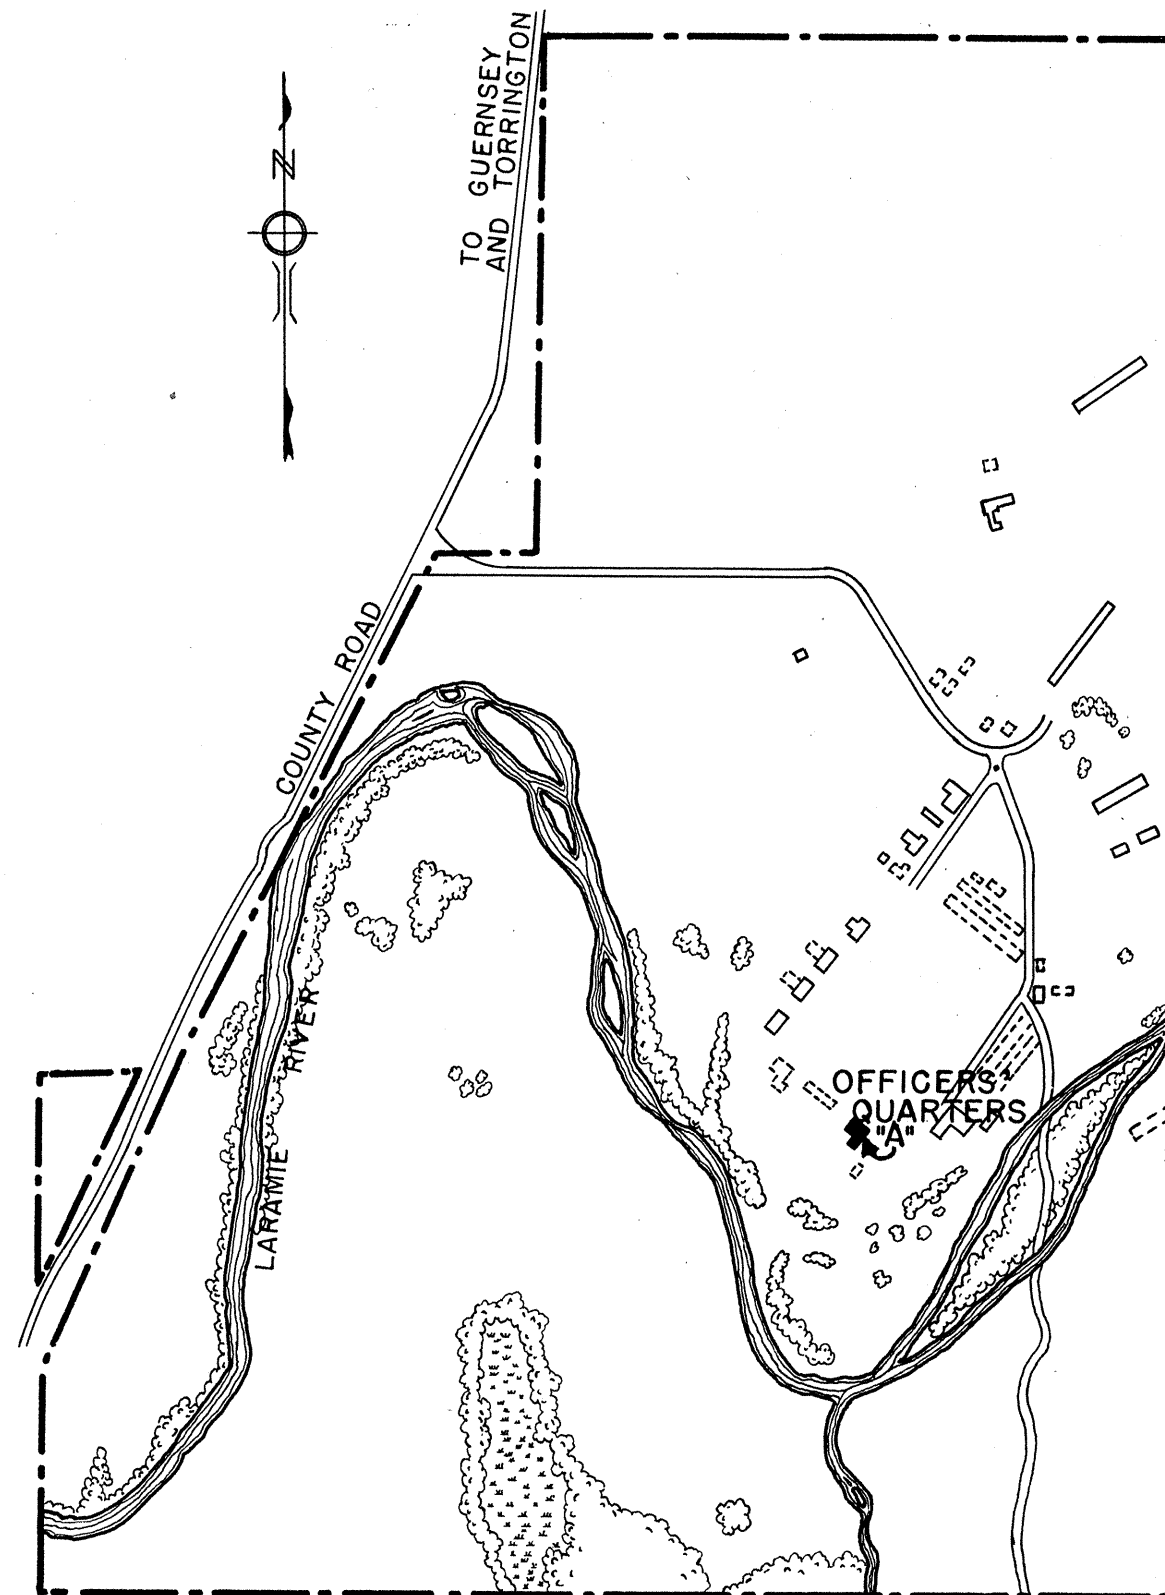

MAP OF FORT LARAMIE NATIONAL MONUMENT
SHOWING LOCATION

ERECTED ~ 1870
DESIGNED & BUILT BY
U S ARMY ENGINEERS

HISTORIC AMERICAN BUILDINGS SURVEY
U. S. DEPARTMENT OF THE INTERIOR
NATIONAL PARK SERVICE
BRANCH OF PLANS AND DESIGN

MEASURED: DEC. 18, 1937 MAY 1942

DRAWN: NOV. 1940 JUNE 1942

MEASUREMENTS CHECKED:

DRAWINGS APPROVED:

DRAWINGS APPROVED:

ACCEPTED FOR LIBRARY OF CONGRESS:

DISTRICT OFFICER.

CHIEF ARCHITECT.

COLORADO DIST. WYOMING AREA
JOHN GAW MEEM - DIST. OFFICER
SUNMOUNT, SANTE FE, NEW MEXICO
FIELD PARTY
WILFRED G. HILL ASSOC. ARCH.
WILLIAM I. WILLIAMS ASST. ARCH.

SURVEY NO.


WYO-7

SHEETS 1-14

INDEX NO.

WYO.

8-7-

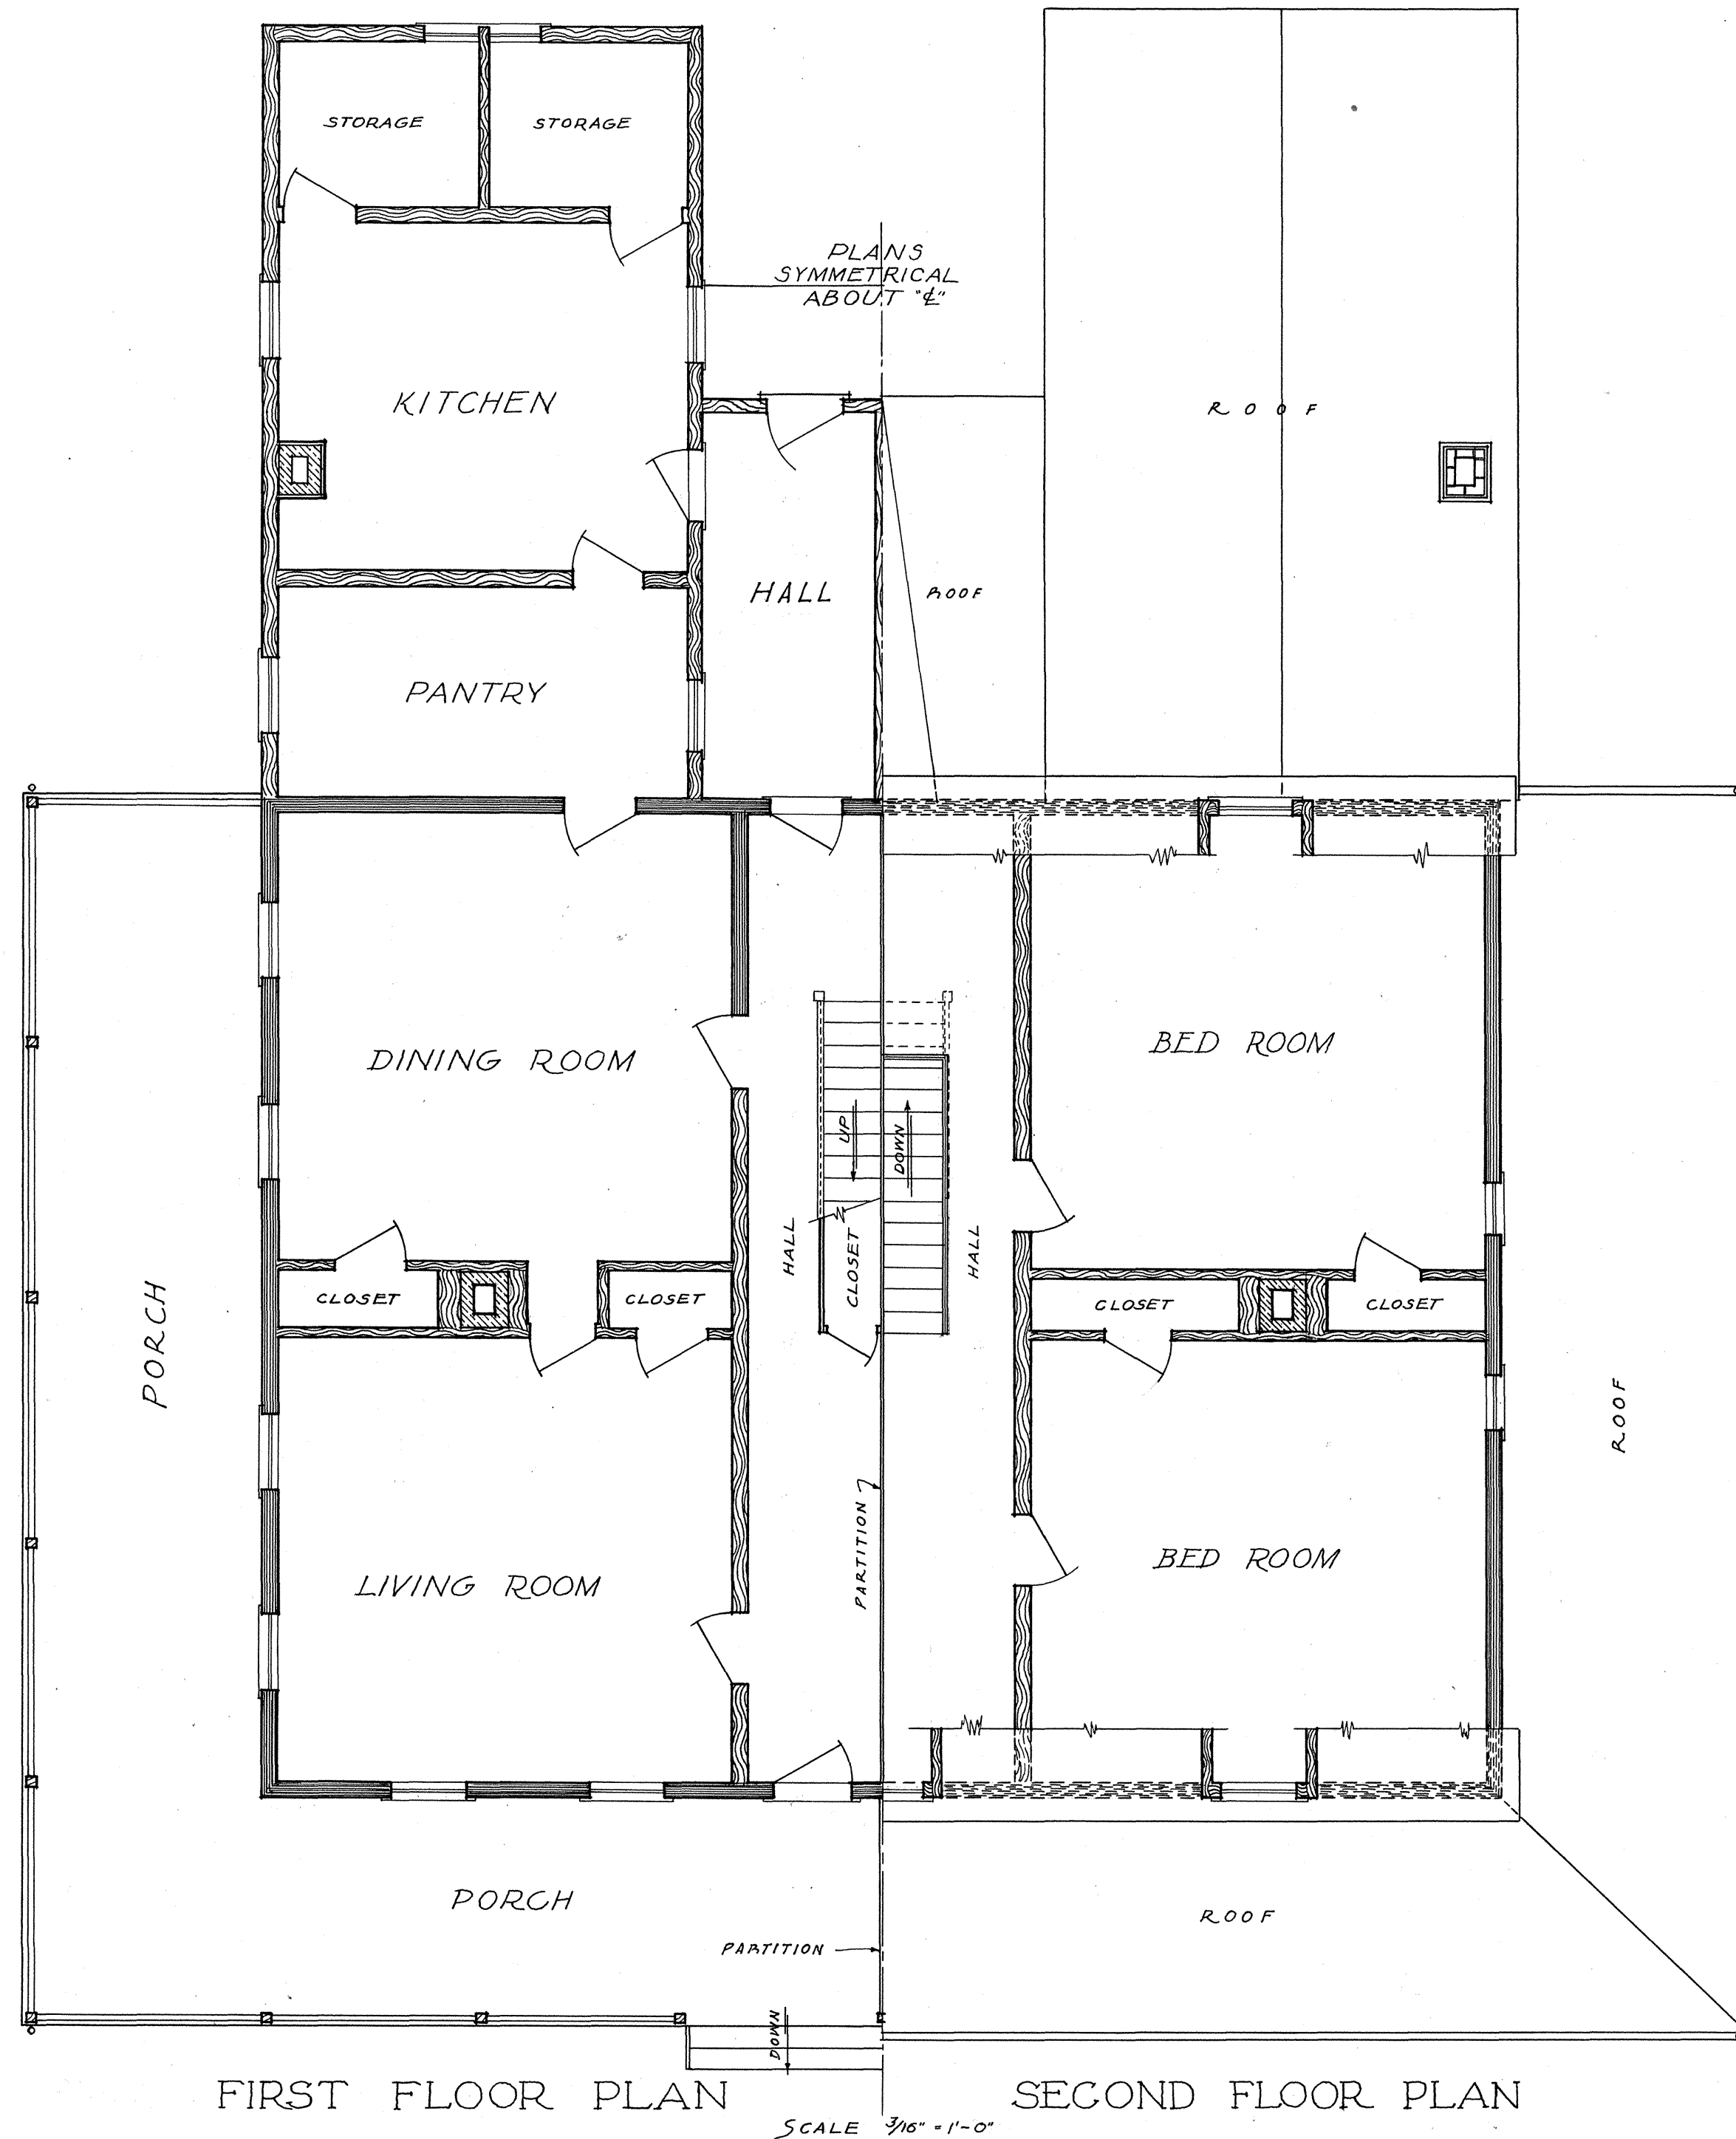

NOTE.
SHEETS 1, 2, & 3 ARE OF ORIGINAL
BUILDING INFORMATION COMPILED
FROM OLD PHOTOGRAPHS PERSONAL
INTERVIEWS AND MEASUREMENTS TAKEN
AT PRESENT BUILDING.

WILFRED G. HILL & PAUL W. MOWREY DEL.


U.S. DEPARTMENT OF THE INTERIOR
OFFICE OF NATIONAL PARKS, BUILDINGS, AND RESERVATIONS
BRANCH OF PLANS AND DESIGN

NAME OF STRUCTURE
OFFICERS' QUARTERS "A"
FORT LARAMIE NATIONAL MONUMENT

SURVEY NO.
WYO-7


HISTORIC AMERICAN
BUILDINGS SURVEY
SHEET **1** OF **14** SHEETS

INDEX NO.

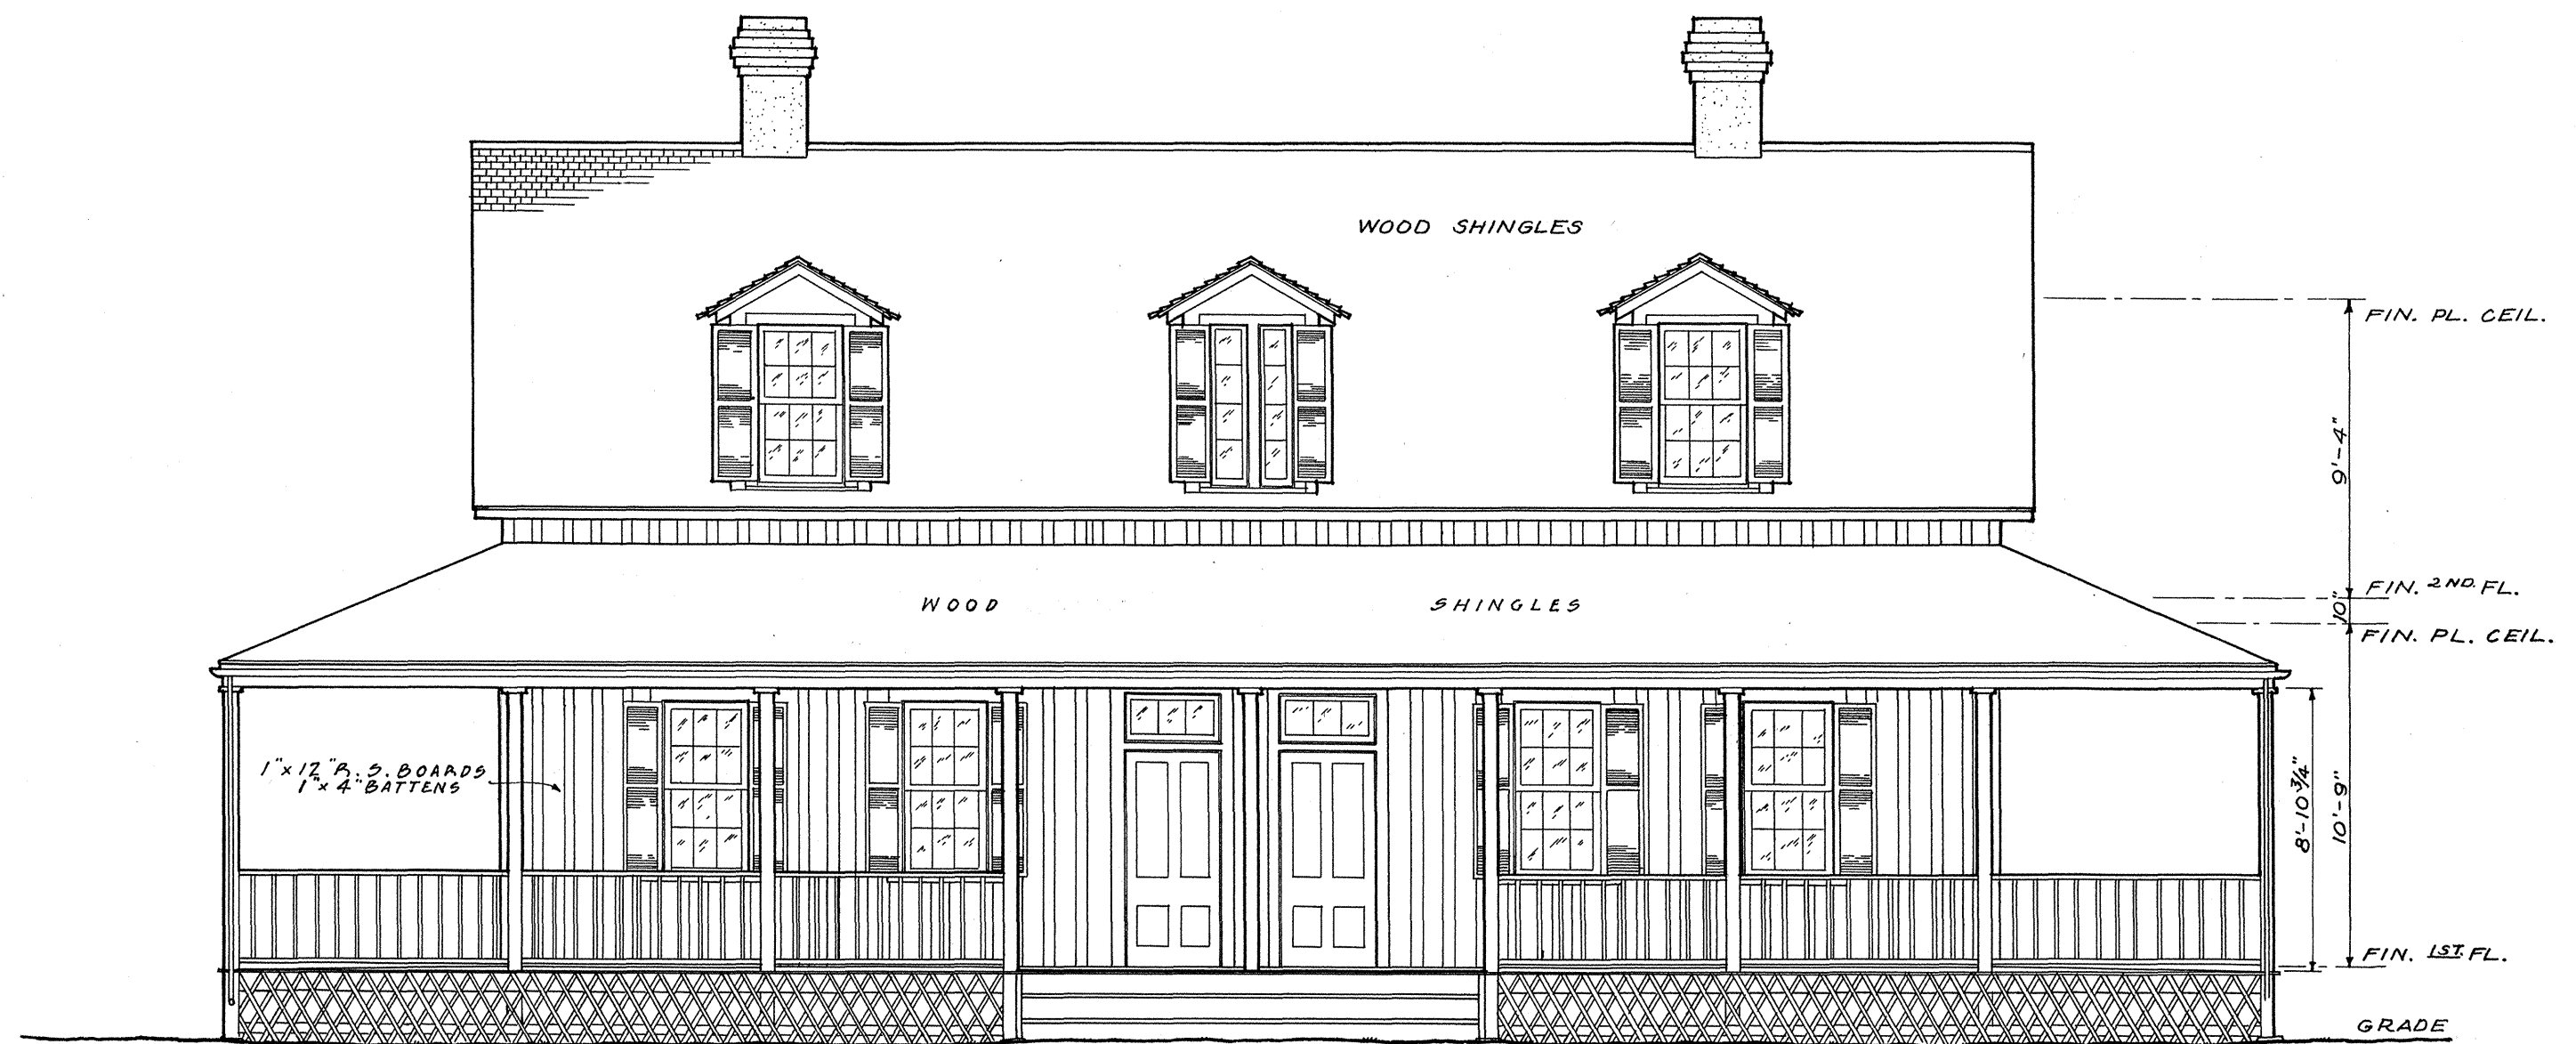


NORTHEAST (FRONT) ELEVATION

SCALE $\frac{3}{16}'' = 1'-0''$

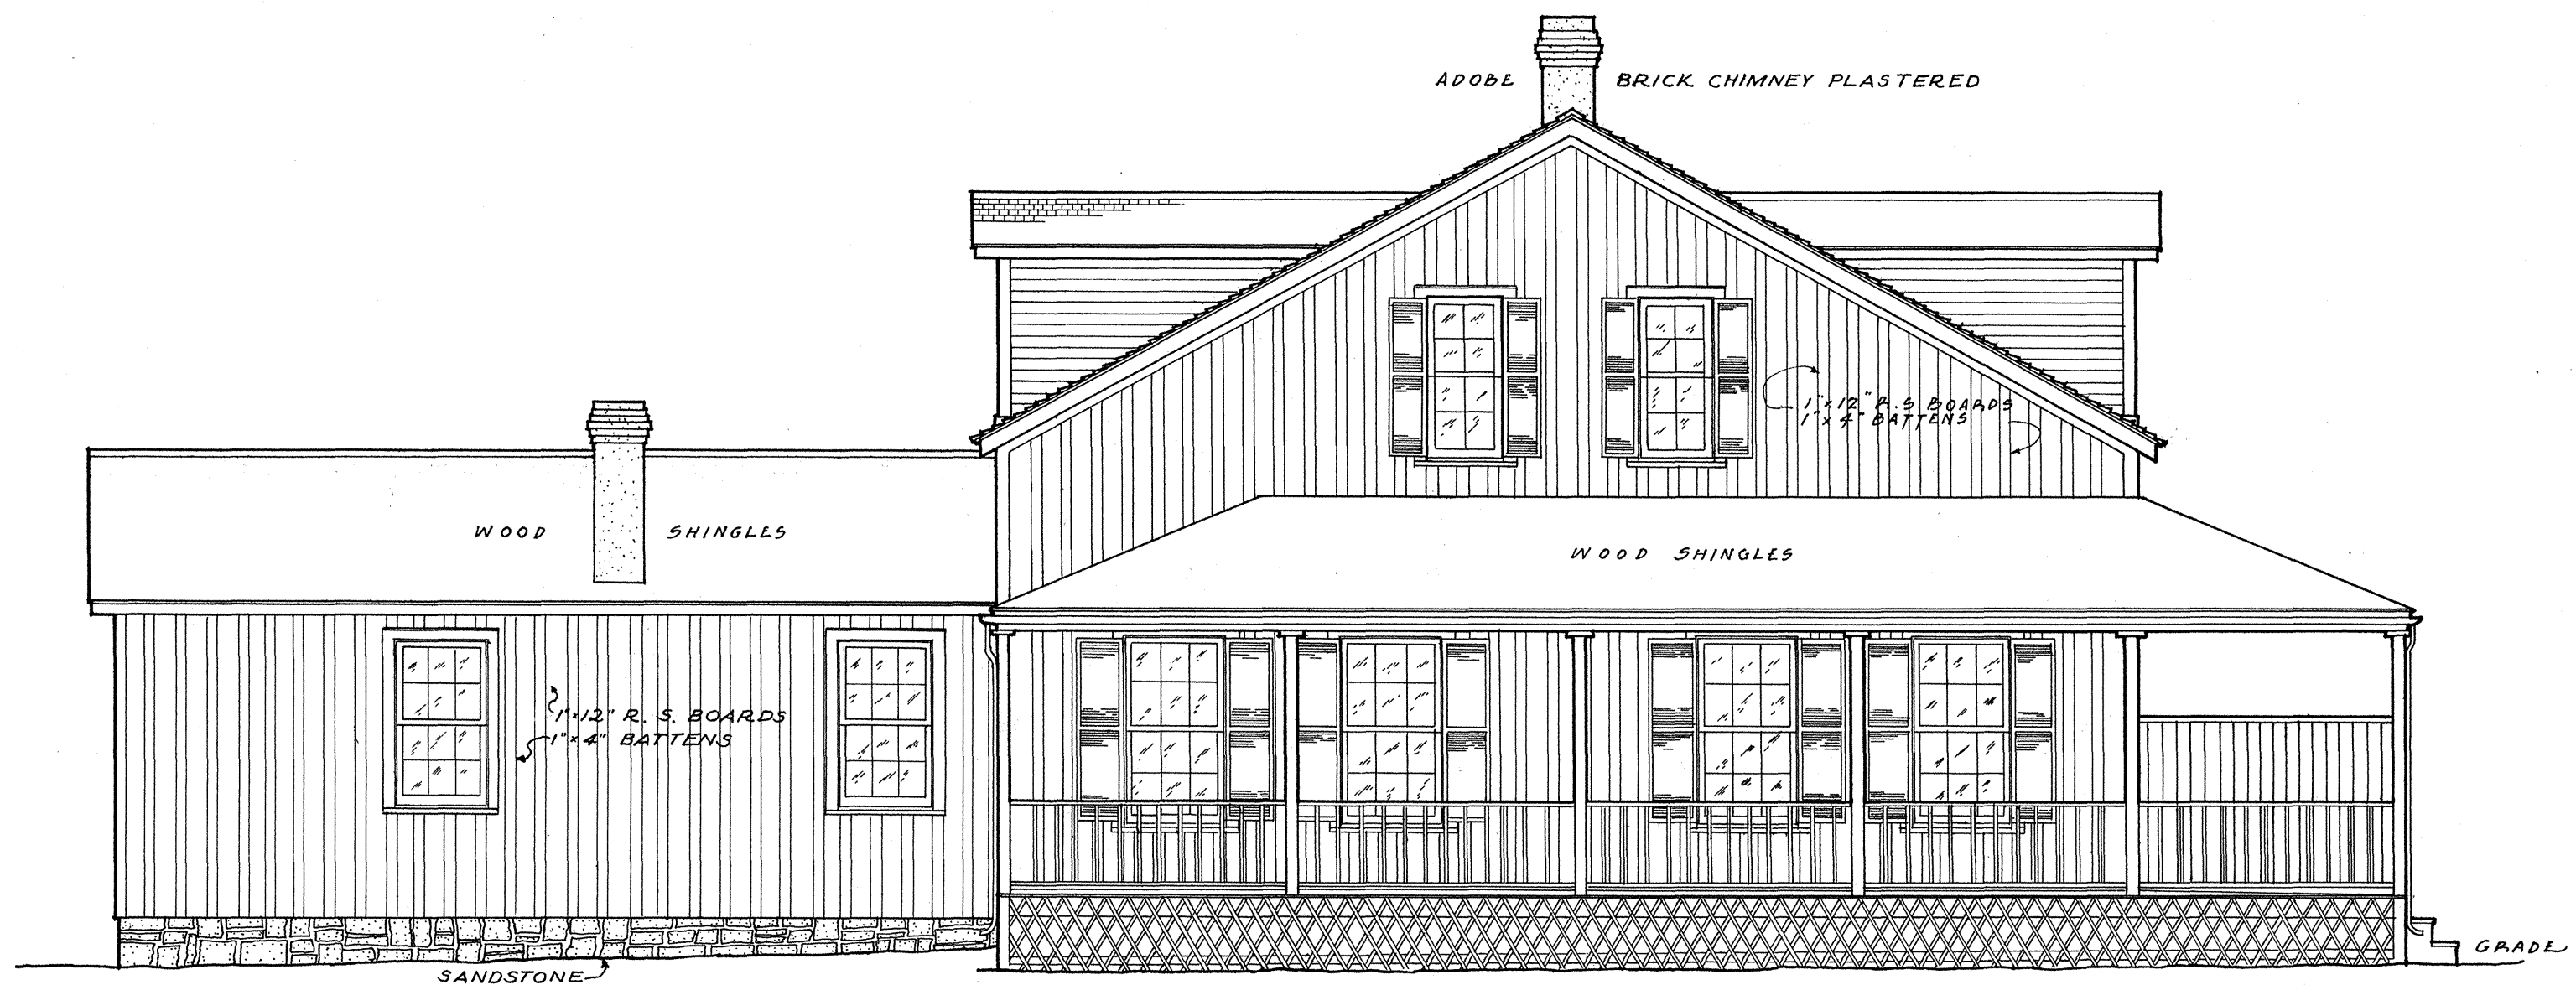

SOUTHEAST (SIDE) ELEVATION

SCALE $\frac{3}{16}'' = 1'-0''$

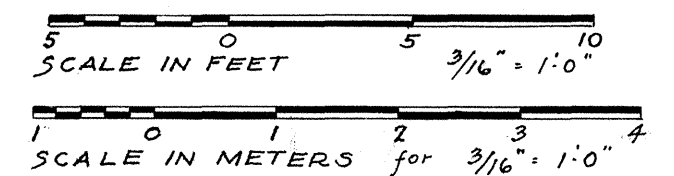

PAUL W. MOWREY. WILFRED G. HILL DEL.


UNDER DIRECTION OF UNITED STATES DEPARTMENT OF THE INTERIOR
NATIONAL PARK SERVICE, BRANCH OF PLANS AND DESIGN

NAME OF STRUCTURE
OFFICERS' QUARTERS "A"
FORT LARAMIE NATIONAL MONUMENT

SURVEY NO.
WYO-7

HISTORIC AMERICAN
BUILDINGS SURVEY
SHEET 2 OF 14 SHEETS

LIBRARY OF CONGRESS
INDEX NUMBER

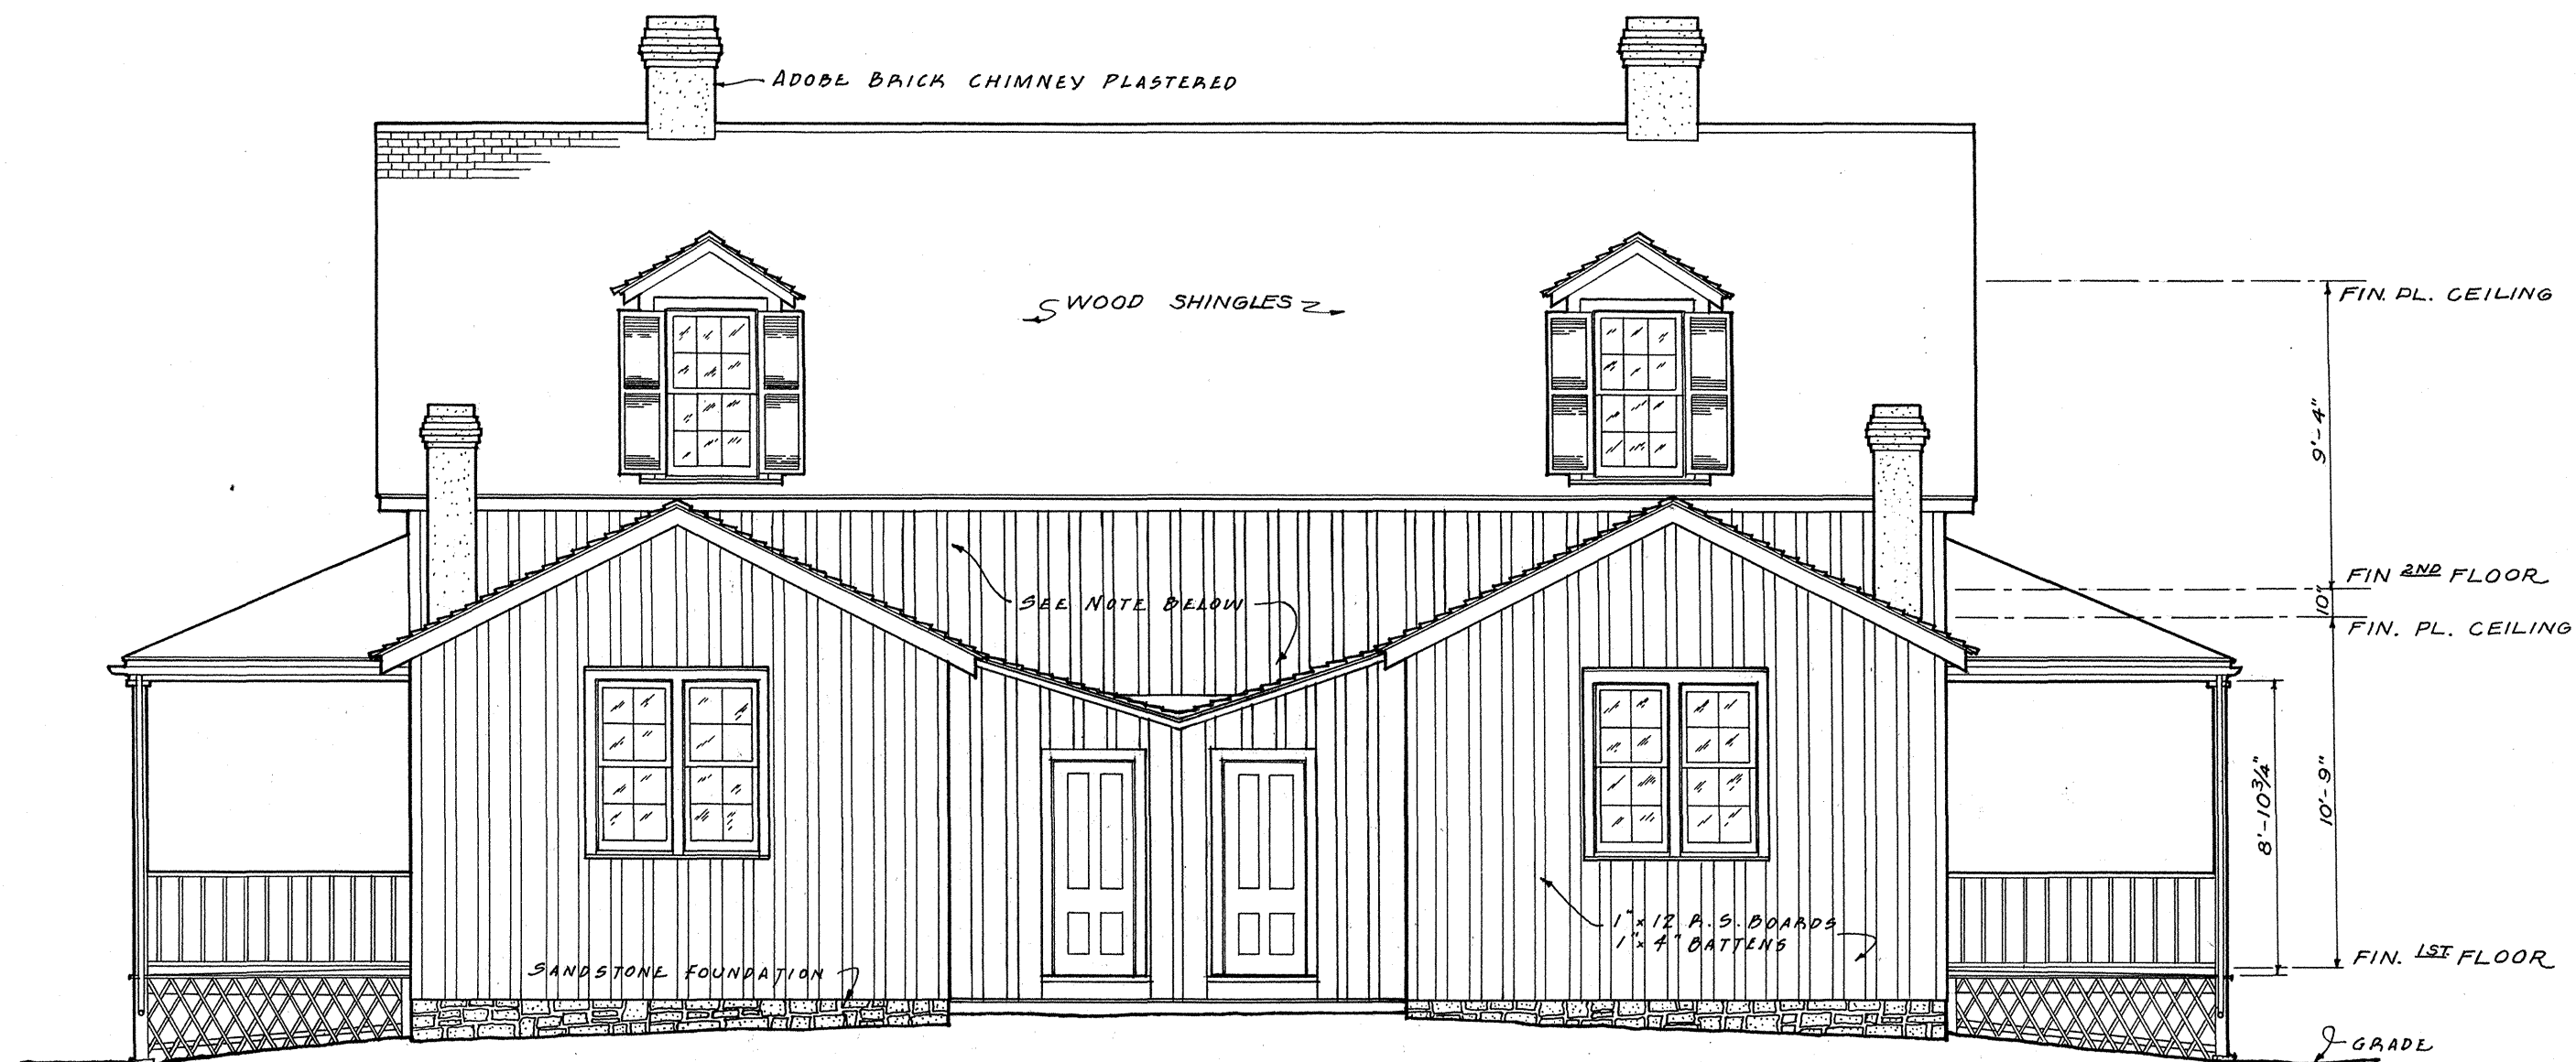

SOUTHWEST (REAR) ELEVATION
SCALE $\frac{3}{16}'' = 1'-0''$

NOTE!
INFORMATION REGARDING PITCH AND
TYPE OF ROOF AS INDICATED OVER HALLS
AT REAR OF BUILDING (BETWEEN WINGS)
IS FROM DATA OBTAINED BY PERSONAL
INTERVIEW WITH MA. MEAD SANDERCOCK.



NORTHWEST (SIDE) ELEVATION
SCALE $\frac{3}{16}'' = 1'-0''$

5 0 5 10
SCALE IN FEET $\frac{3}{16}'' = 1'-0''$
1 0 1 2 3 4
SCALE IN METERS for $\frac{3}{16}'' = 1'-0''$

PAUL W. MOWREY WILFRED G. HILL DEL.









U.S. DEPARTMENT OF THE INTERIOR
OFFICE OF NATIONAL PARKS, BUILDINGS, AND RESERVATIONS
BRANCH OF PLANS AND DESIGN



NAME OF STRUCTURE
OFFICERS' QUARTERS "A"
FORT LARAMIE NATIONAL MONUMENT

SURVEY NO.
WYO-7

HISTORIC AMERICAN
BUILDINGS SURVEY
SHEET **3** OF **14** SHEETS

    
INDEX NO.

MATERIAL SCHEDULE	
—	EXISTING CONSTRUCTION
- - -	PORTIONS MISSING
	FRAME CONSTRUCTION
	BRICK (COMMON)
	WOOD - CROSS SECTION
	LIME & AGGREGATE
	FRAME-ADOBE & SOFT BRICK FILLED
	PLASTER
	STONE
	ADOBE

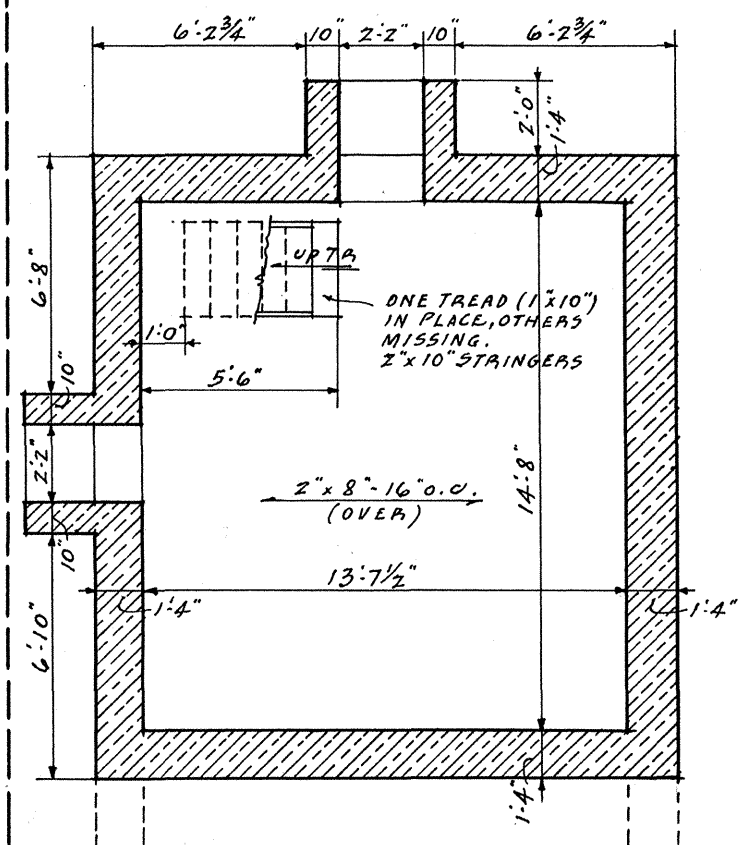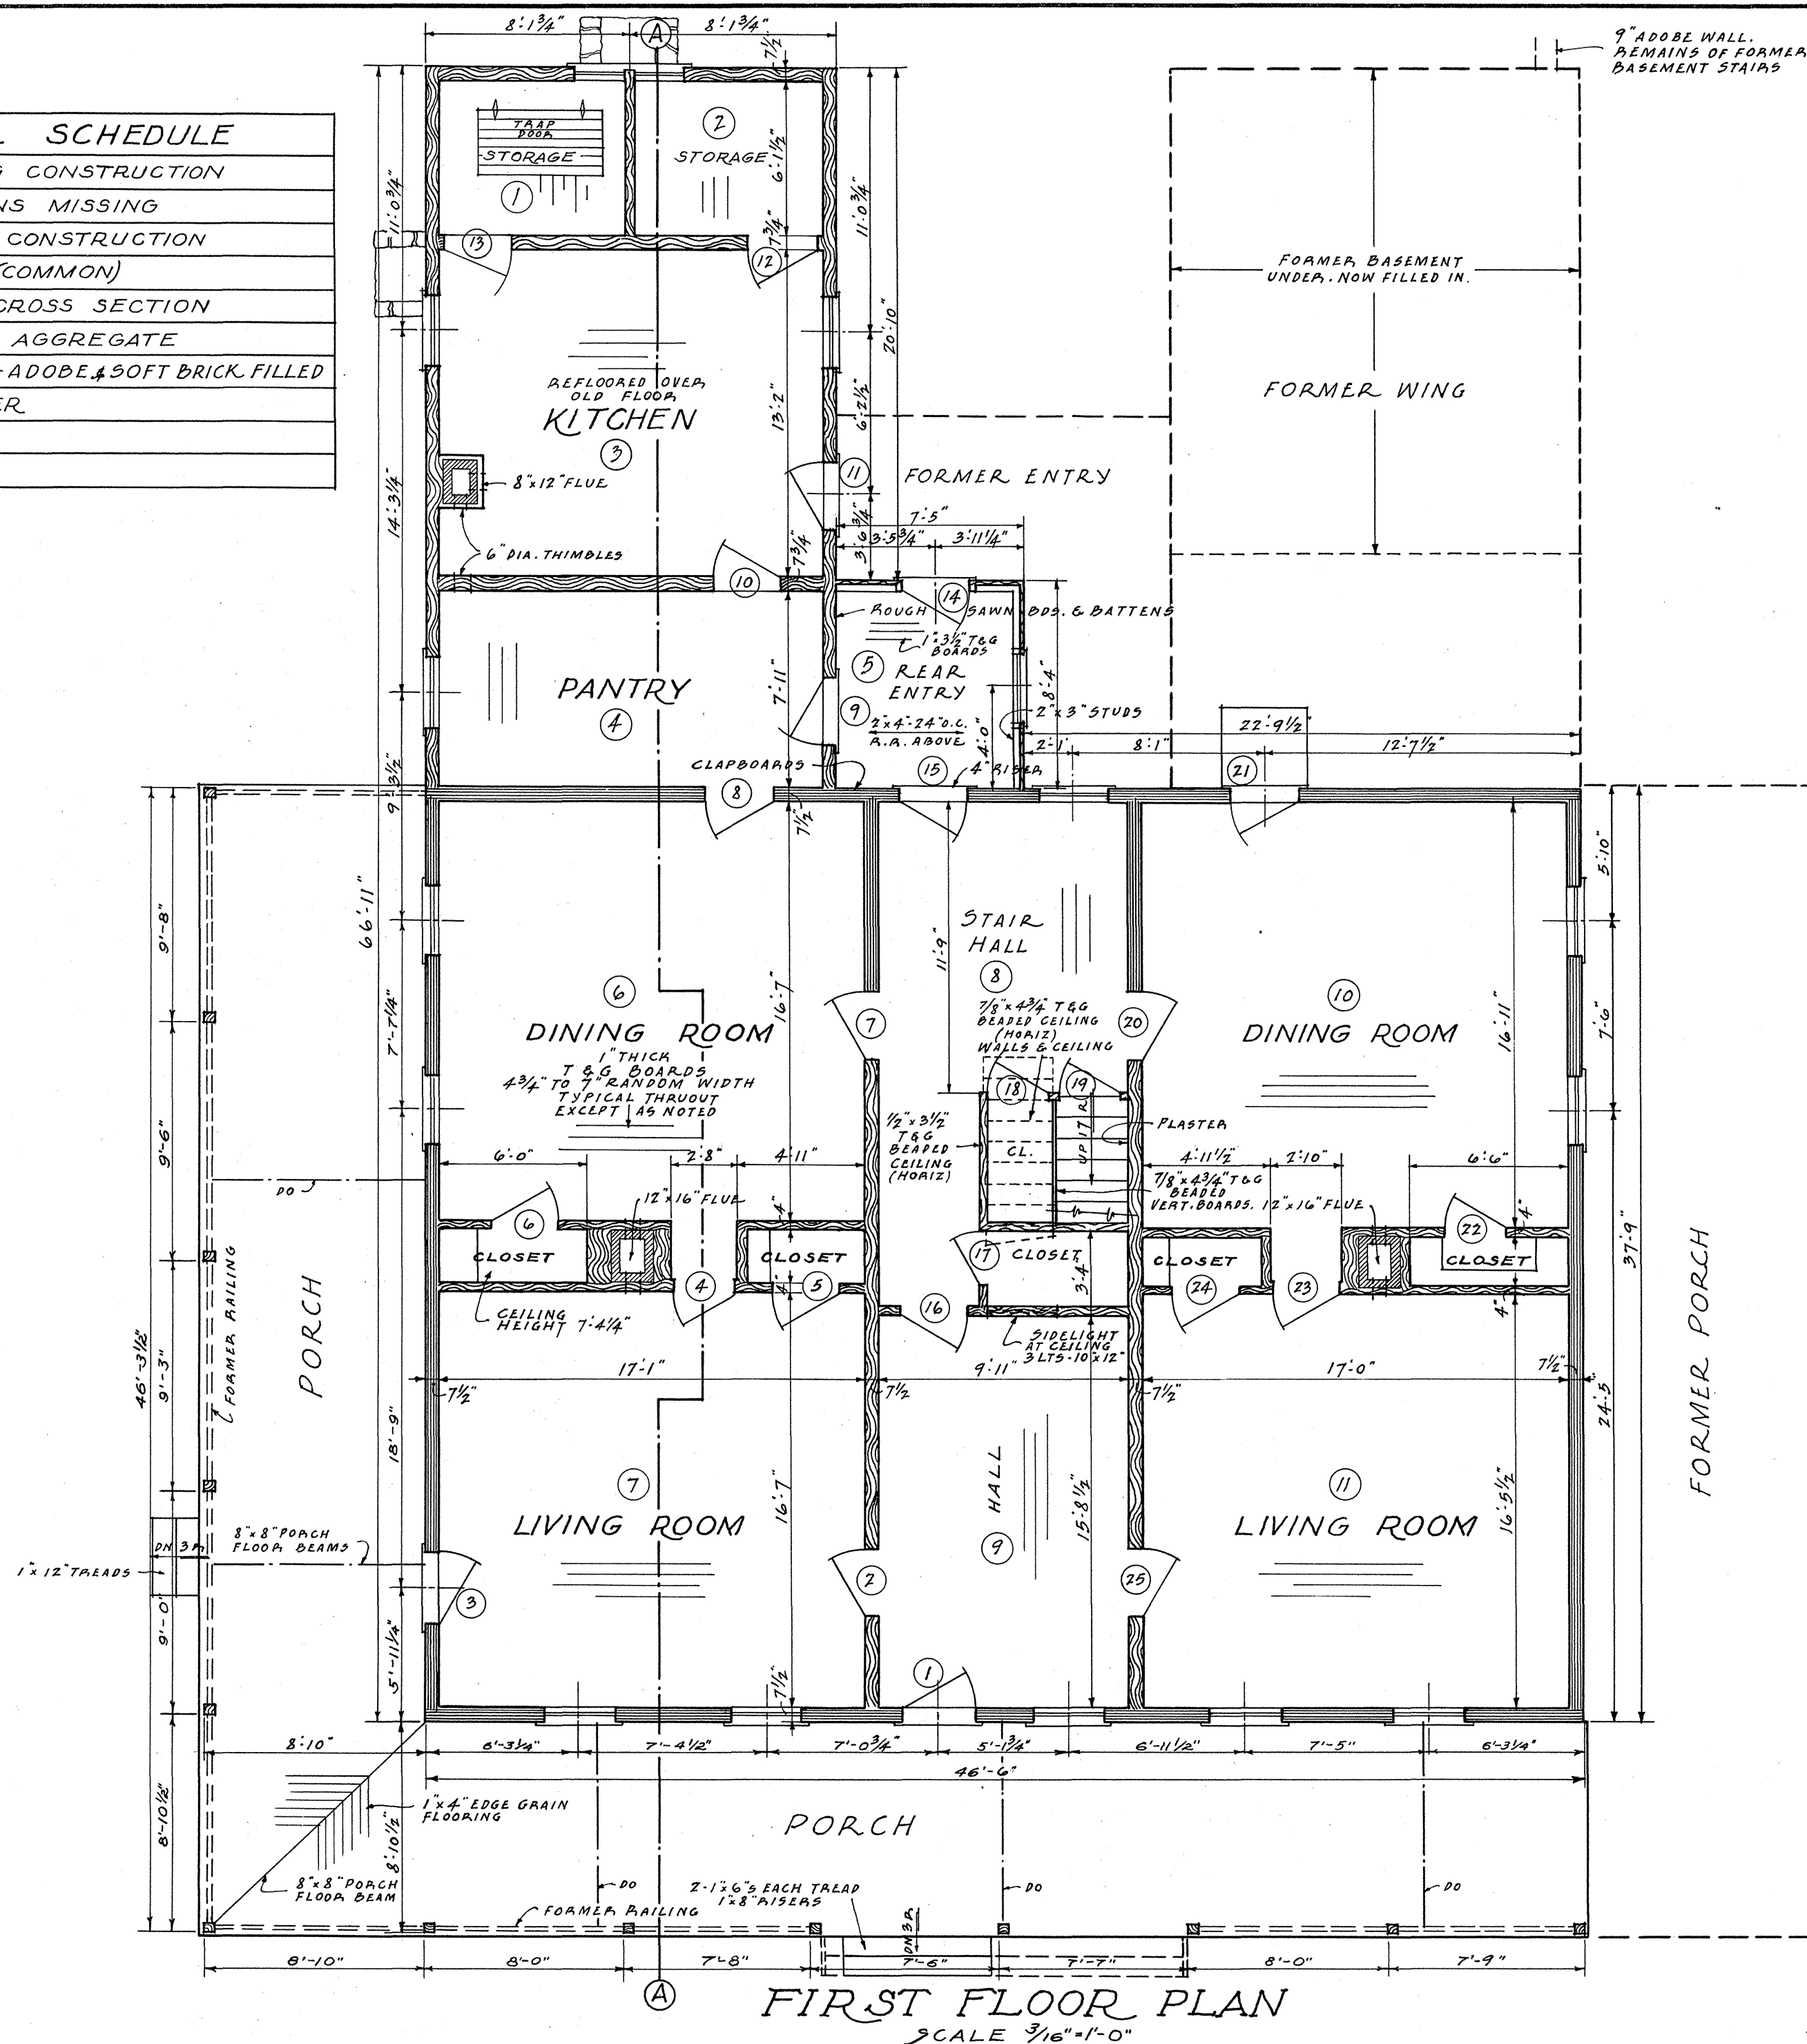

BASEMENT PLAN
(SOUTH WING)
SCALE 3/16" = 1'-0"

NOTE!
DIMENSIONS ARE TO OUTSIDE
FACE OF OLD 1"x12" P.S. BOARDS.

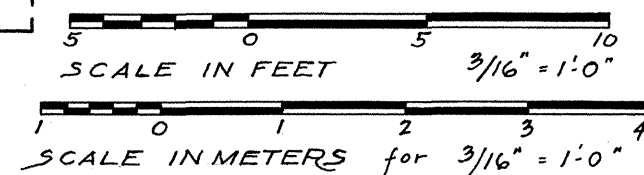

PAUL W. MOWREY, DEL.

U.S. DEPARTMENT OF THE INTERIOR
OFFICE OF NATIONAL PARKS, BUILDINGS, AND RESERVATIONS
BRANCH OF PLANS AND DESIGN

NAME OF STRUCTURE
OFFICERS' QUARTERS "A"
FORT LARAMIE NATIONAL MONUMENT





SURVEY NO.
WYO-7

HISTORIC AMERICAN
BUILDINGS SURVEY
SHEET 4 OF 14 SHEETS


INDEX NO.

DOOR SCHEDULE				
NO	SIZE	TYPE	THRESHOLD	REMARKS
1	3'-0" x 7'-0" x 1 3/4"	B	1 1/4" x 4 1/2"	
2	2'-8" x 6'-8" x 1 3/4"	A	3/4" x 4"	
3	2'-8" x 6'-8" x 1 3/4"	A	1 1/4" x 4 1/2"	
4	2'-8" x 6'-8" x 1 3/4"	A	3/4" x 4"	
5	2'-8" x 6'-8" x 1 3/4"	A	3/4" x 4"	
6	2'-8" x 6'-8" x 1 3/4"	A	3/4" x 4"	
7	2'-8" x 6'-8" x 1 3/4"	A	3/4" x 4"	
8	2'-8" x 6'-8" x 1 3/4"	A	3/4" x 4"	
9	2'-8" x 6'-8" x 1 3/4"	C	3/4" x 4"	TRANSOM OVER 3 1/4" - 3 LTS
10	2'-8" x 6'-8" x 1 3/4"	A	3/4" x 4"	
11	2'-7 1/2" x 6'-5" x 1 3/4"	C	3/4" x 4"	TRANSOM OVER 3 1/4" - 3 LTS
12	2'-8" x 6'-8" x 1 3/4"	A	3/4" x 5"	
13	2'-8" x 6'-8" x 1 3/4"	A		
14	2'-5 1/2" x 6'-6" x 1 1/2"	A		
15	2'-8" x 6'-8" x 1 3/4"	C	1" x 6"	TRANSOM OVER 3 1/4" - 3 LTS
16	2'-5 1/4" x 6'-6 1/2" x 1 3/4"	A	3/4" x 4"	
17	1'-7" x 4'-2" x 1 1/2"			T & G BOARDS WITH BATTENS
18	2'-4 1/2" x 6'-6 1/2" x 1 3/4"	A		

DOOR SCHEDULE (CONTINUED)				
NO	SIZE	TYPE	THRESHOLD	REMARKS
19	2'-5 3/4" x 6'-6 3/4" x 1 3/4"	A		
20	2'-8" x 6'-8" x 1 3/4"	A	3/4" x 4"	
21	2'-7 1/2" x 6'-5 3/4" x 1 3/4"	A	1" x 4 1/2"	
22	2'-8" x 6'-8" x 1 3/4"	A	3/4" x 4"	
23	2'-8" x 6'-8" x 1 3/4"	A	3/4" x 4"	
24	2'-8" x 6'-8" x 1 3/4"	A		
25	2'-8" x 6'-8" x 1 3/4"	A	3/4" x 4"	
26	2'-8" x 6'-8" x 1 3/4"	A	3/4" x 9"	
27	2'-6" x 6'-8" x 1 1/2"	A	3/4" x 4"	
28	1'-11" x 6'-2"		3/4" x 8"	CASED OPENING
29	2'-6" x 6'-8" x 1 1/2"	A	3/4" x 4"	
30	2'-8" x 6'-8" x 1 3/4"	A	3/4" x 8"	
31	2'-8" x 6'-8" x 1 3/4"	A	3/4" x 9"	
32	2'-6" x 6'-6" x 1 1/2"	A	3/4" x 5 1/2"	
33	2'-5" x 6'-0"		3/4" x 5 1/2"	CASED OPENING
34	2'-6" x 6'-6" x 1 1/2"	A	3/4" x 5 1/2"	
35	2'-8" x 6'-8" x 1 3/4"	A	3/4" x 8"	

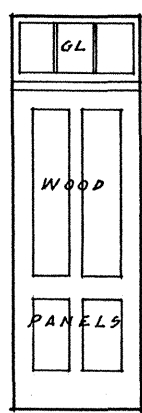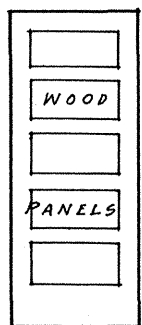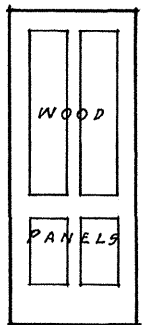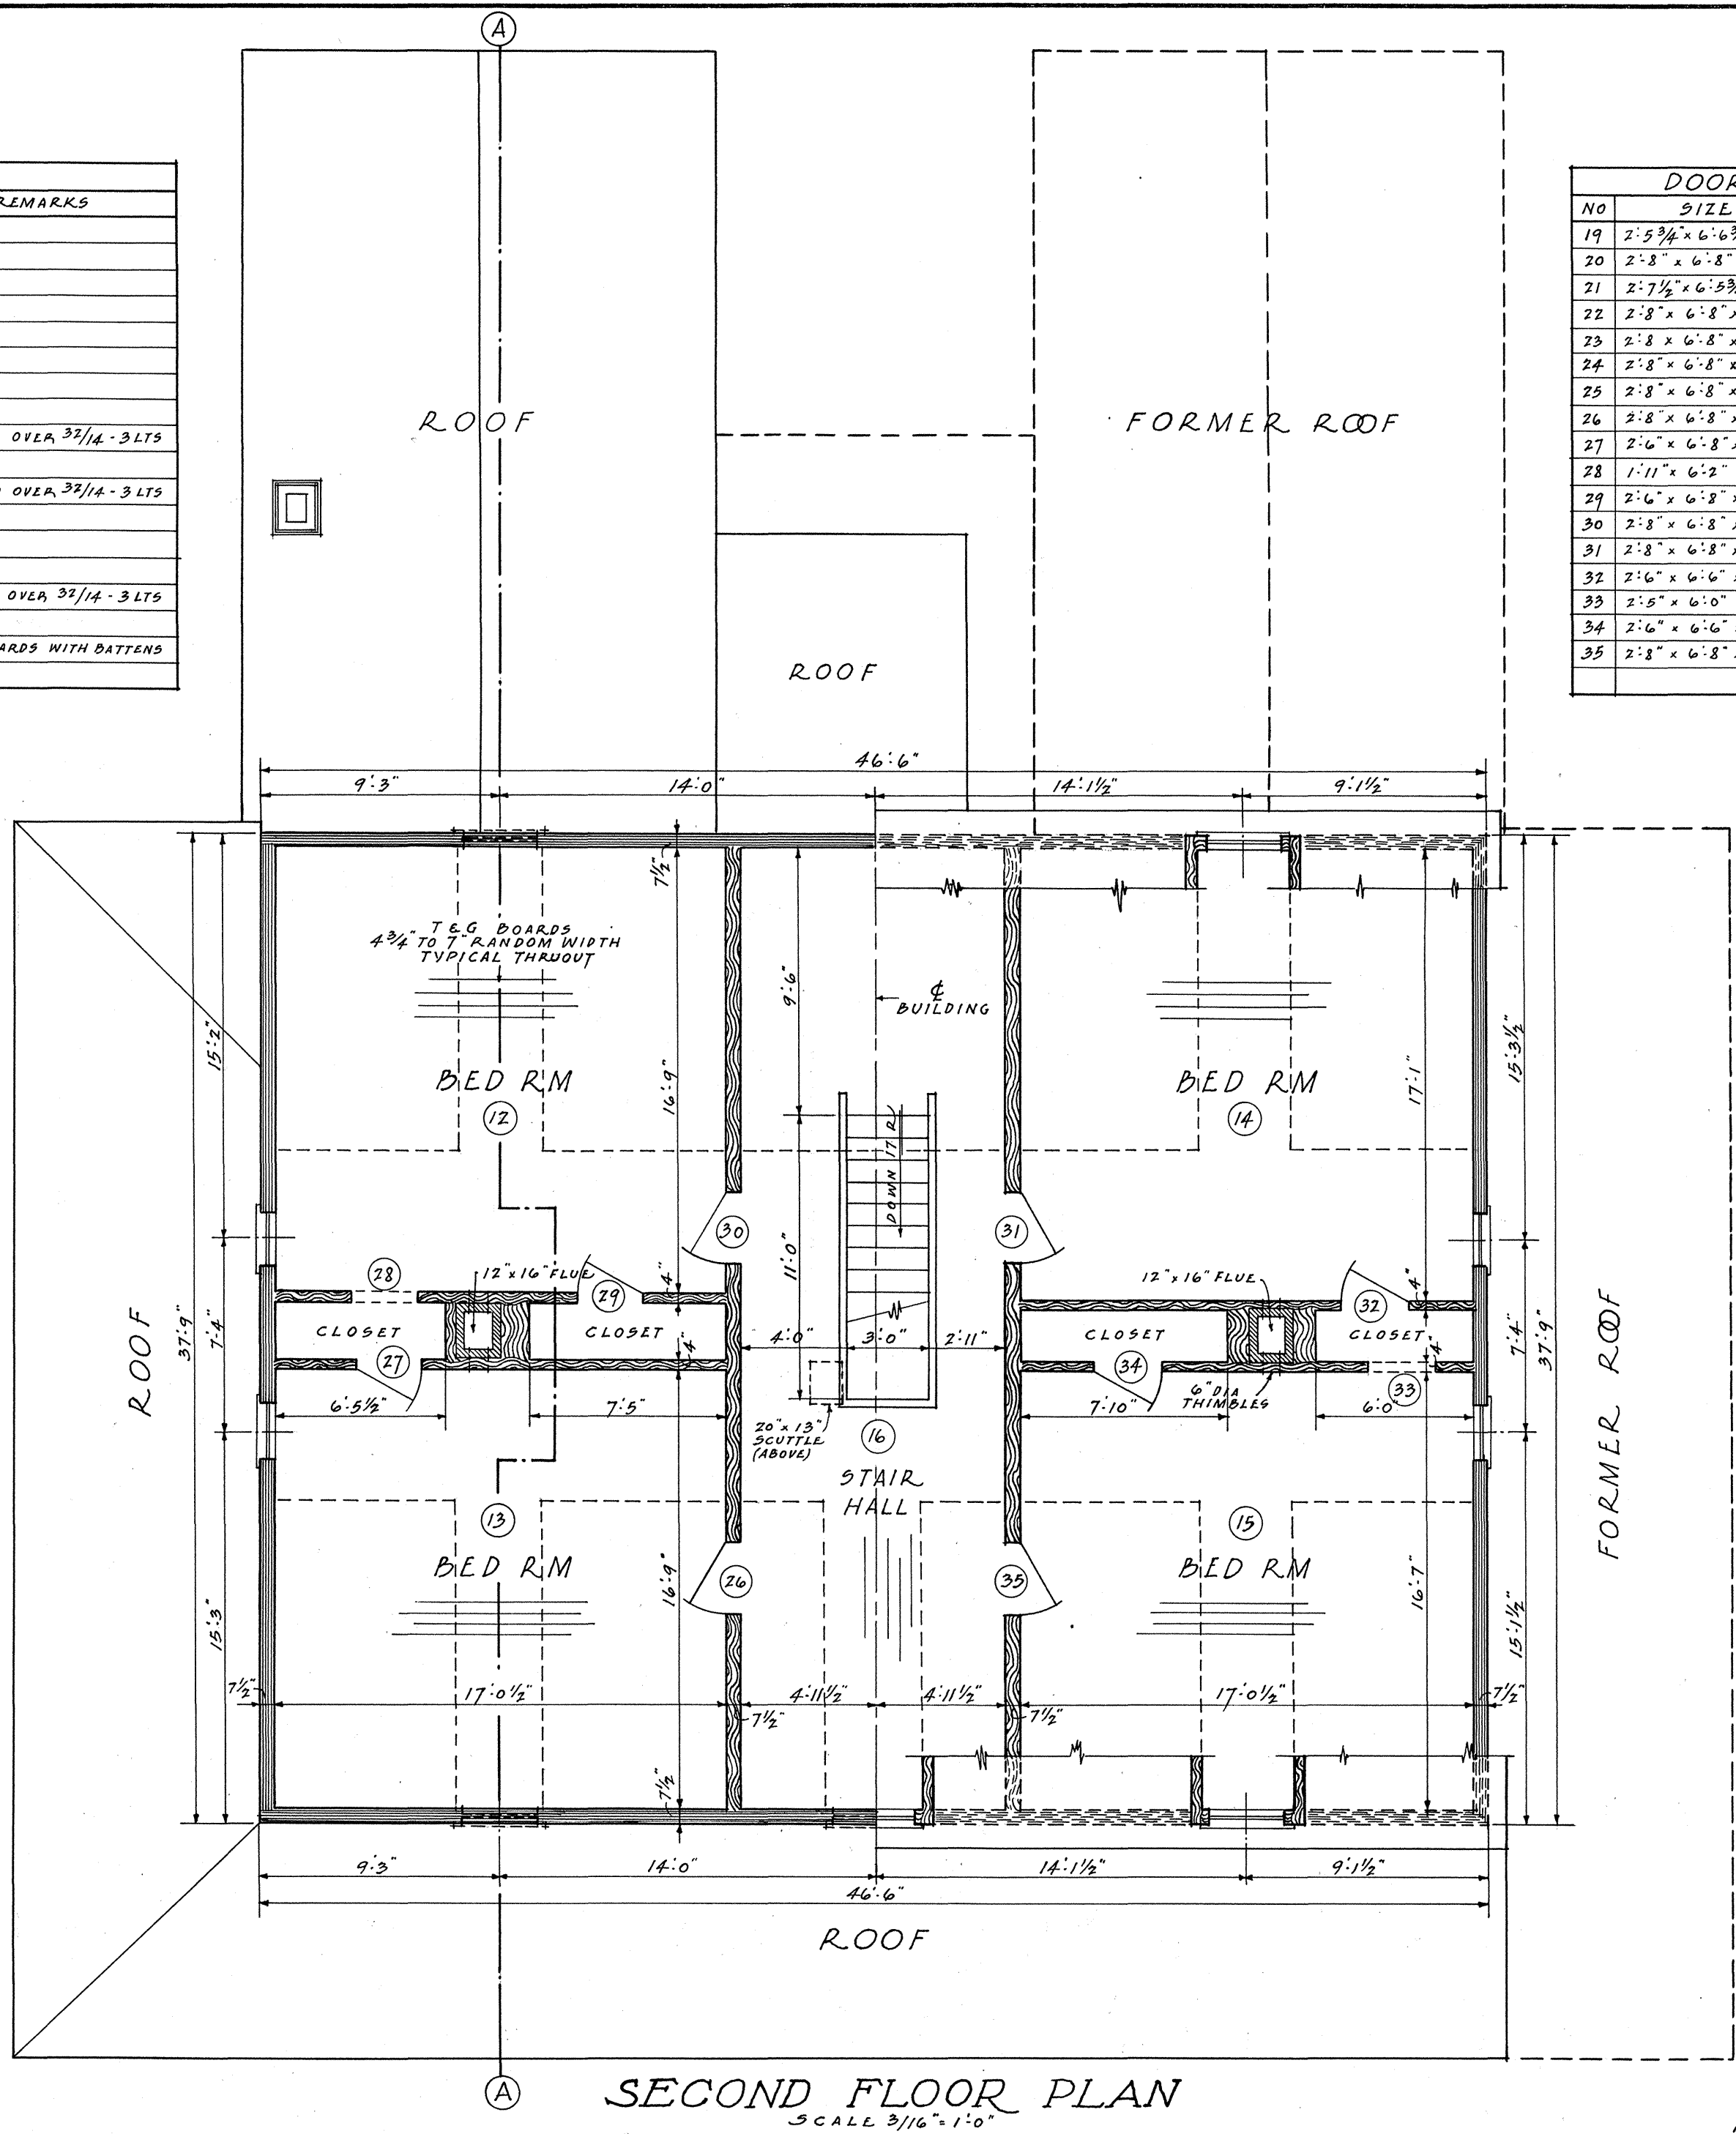

TYPICAL DOORS
NO SCALE

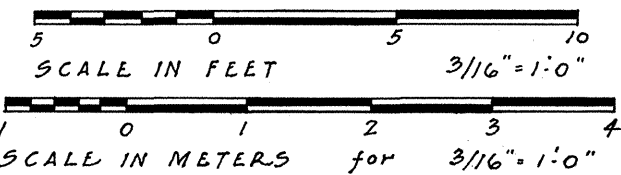

PAUL W. MOWREY, DEL.


U.S. DEPARTMENT OF THE INTERIOR
OFFICE OF NATIONAL PARKS, BUILDINGS, AND RESERVATIONS
BRANCH OF PLANS AND DESIGN

NAME OF STRUCTURE
OFFICERS' QUARTERS "A"
FORT LARAMIE NATIONAL MONUMENT


SURVEY NO.
WYO-7

HISTORIC AMERICAN
BUILDINGS SURVEY
SHEET 5 OF 14 SHEETS

INDEX NO.

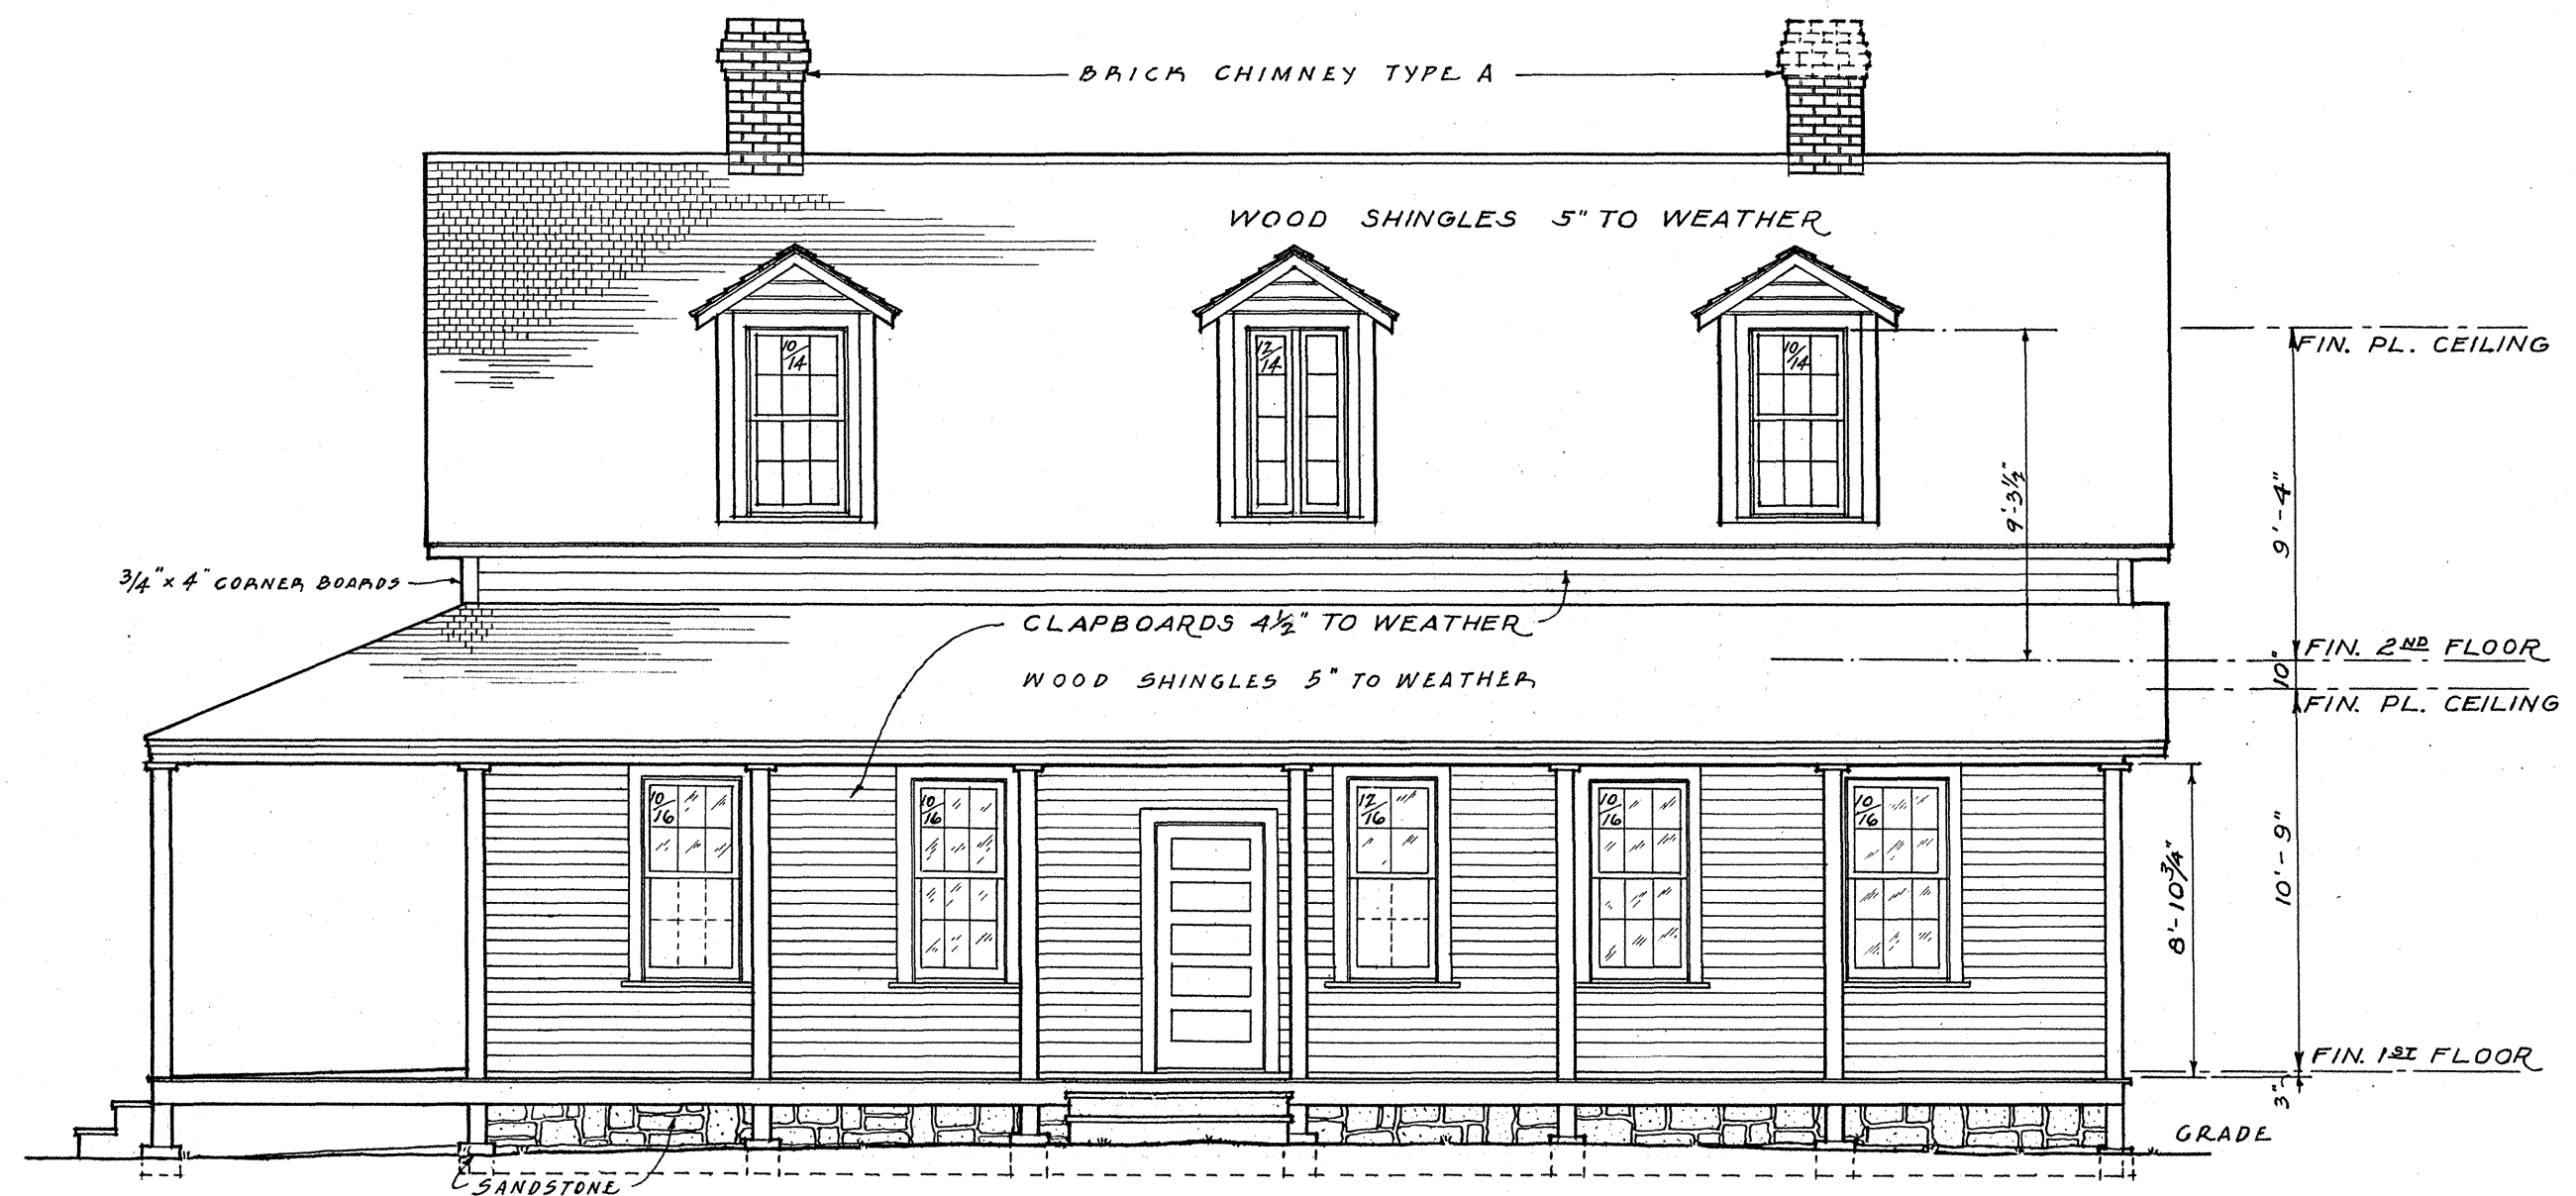

NORTHEAST (FRONT) ELEVATION
SCALE 3/16" = 1'-0"

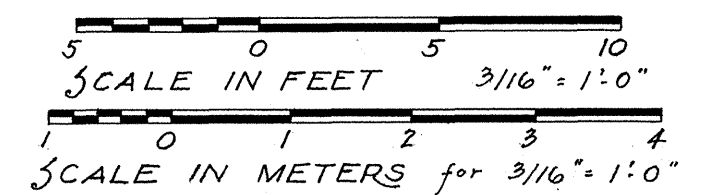

PAUL W. MOWREY - WILFRED G. HILL DEL.


UNDER DIRECTION OF UNITED STATES DEPARTMENT OF THE INTERIOR
NATIONAL PARK SERVICE, BRANCH OF PLANS AND DESIGN

NAME OF STRUCTURE
OFFICERS' QUARTERS "A"
FORT LARAMIE NATIONAL MONUMENT



SURVEY NO.
WYO-7

HISTORIC AMERICAN
BUILDINGS SURVEY
SHEET 6 OF 14 SHEETS

LIBRARY OF CONGRESS
INDEX NUMBER

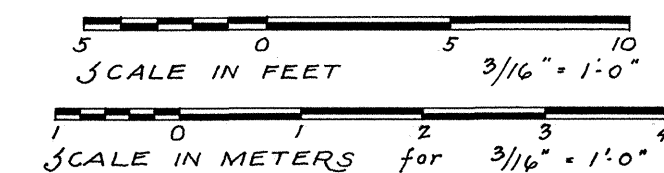

INDEX NO.

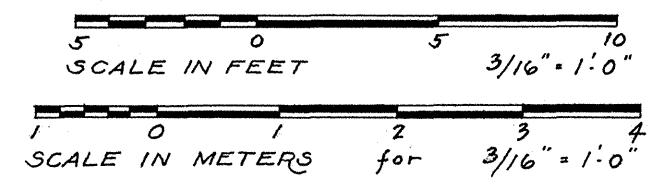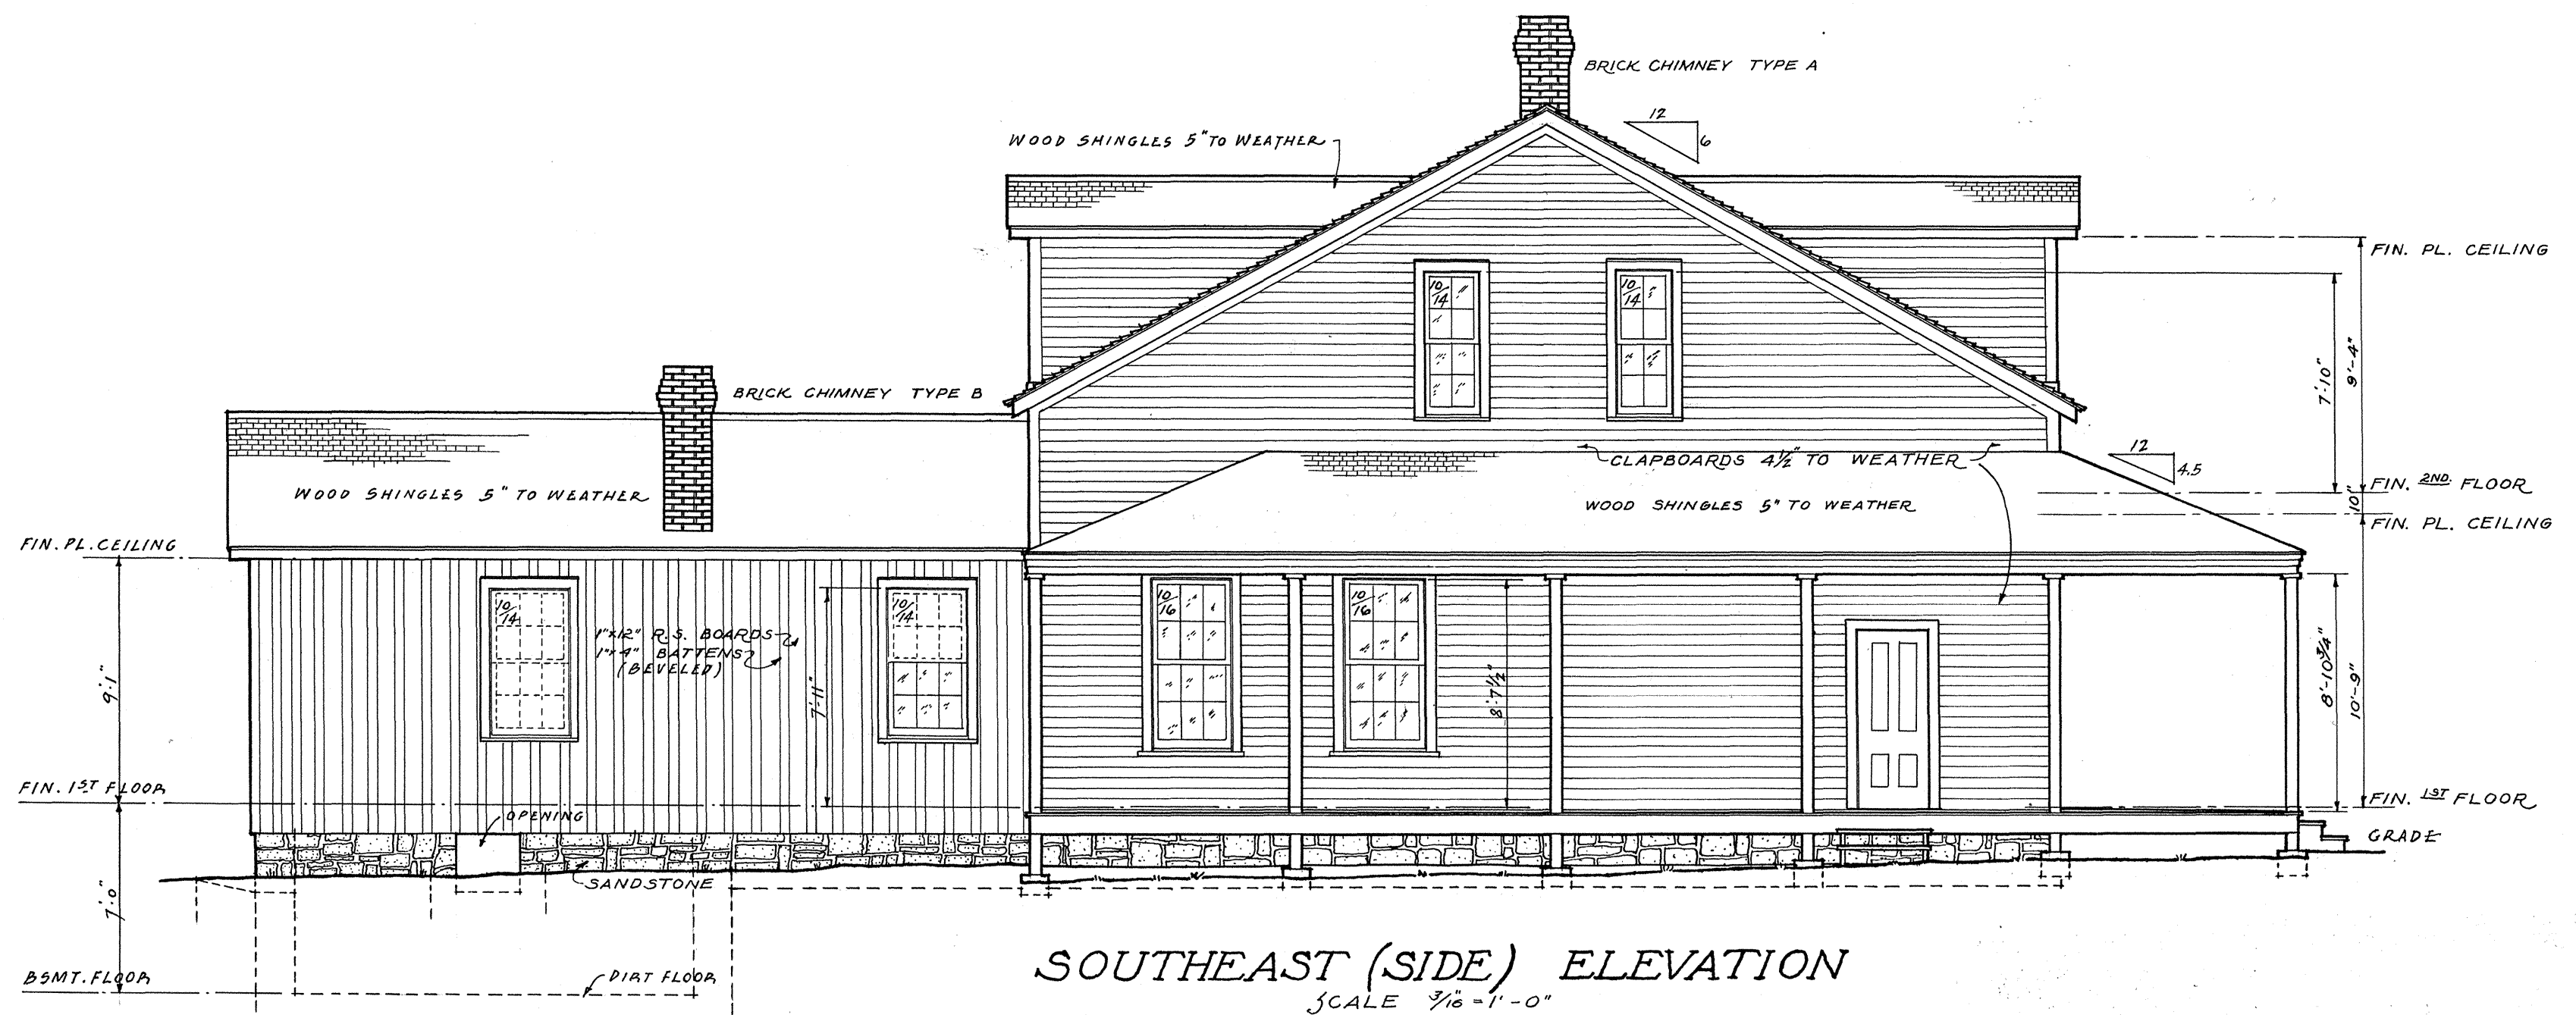

PAUL W. MOWREY WILFRED G. HILL DEL.


UNDER DIRECTION OF UNITED STATES DEPARTMENT OF THE INTERIOR
NATIONAL PARK SERVICE, BRANCH OF PLANS AND DESIGN

NAME OF STRUCTURE
OFFICERS' QUARTERS "A"
FORT LARAMIE NATIONAL MONUMENT


SURVEY NO.
WYO-7

HISTORIC AMERICAN
BUILDINGS SURVEY
SHEET **8** OF 14 SHEETS

LIBRARY OF CONGRESS
INDEX NUMBER

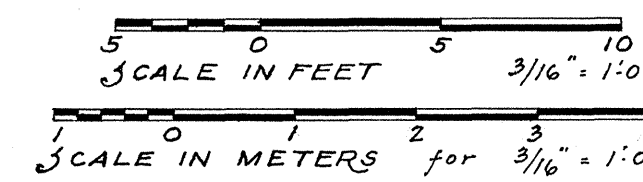LIBRARY OF CONGRESS
INDEX NUMBER

FINISH				SCHEDULE			
R.M. NO.	WALLS	CEILING	TRIM	R.M. NO.	WALLS	CEILING	TRIM
1	WHITE	WHITE	WHITE	9	WALL PAPER	WALL PAPER	LIGHT BROWN
2	WHITE	WHITE	WHITE	10	BLUE	BLUE	CREAM
3	WALL PAPER WAINSCOT 4'-4" HIGH - BLUE ABOVE	LIGHT BLUE	WHITE - ORIGINALLY BROWN - PRESENT	11	WALL PAPER	WALL PAPER	BUFF
4	WALL PAPER	LIGHT BLUE	WHITE - ORIGINALLY BROWN - PRESENT	12	LIGHT BLUE	LIGHT BLUE	CREAM
5	UNFINISHED	UNFINISHED		13	WALL PAPER	WALL PAPER	ROSE
6	WALL PAPER	WALL PAPER		14	LIGHT BLUE	LIGHT BLUE	CREAM
7	WALL PAPER	WALL PAPER	WHITE - ORIGINALLY BROWN - PRESENT	15	GREEN	GREEN	CREAM
8	WALL PAPER WAINSCOT 5'-0" HIGH - BLUE ABOVE	LIGHT BLUE	WHITE - ORIGINALLY BROWN - PRESENT	16	WALL PAPER	WALL PAPER	CREAM & ROSE

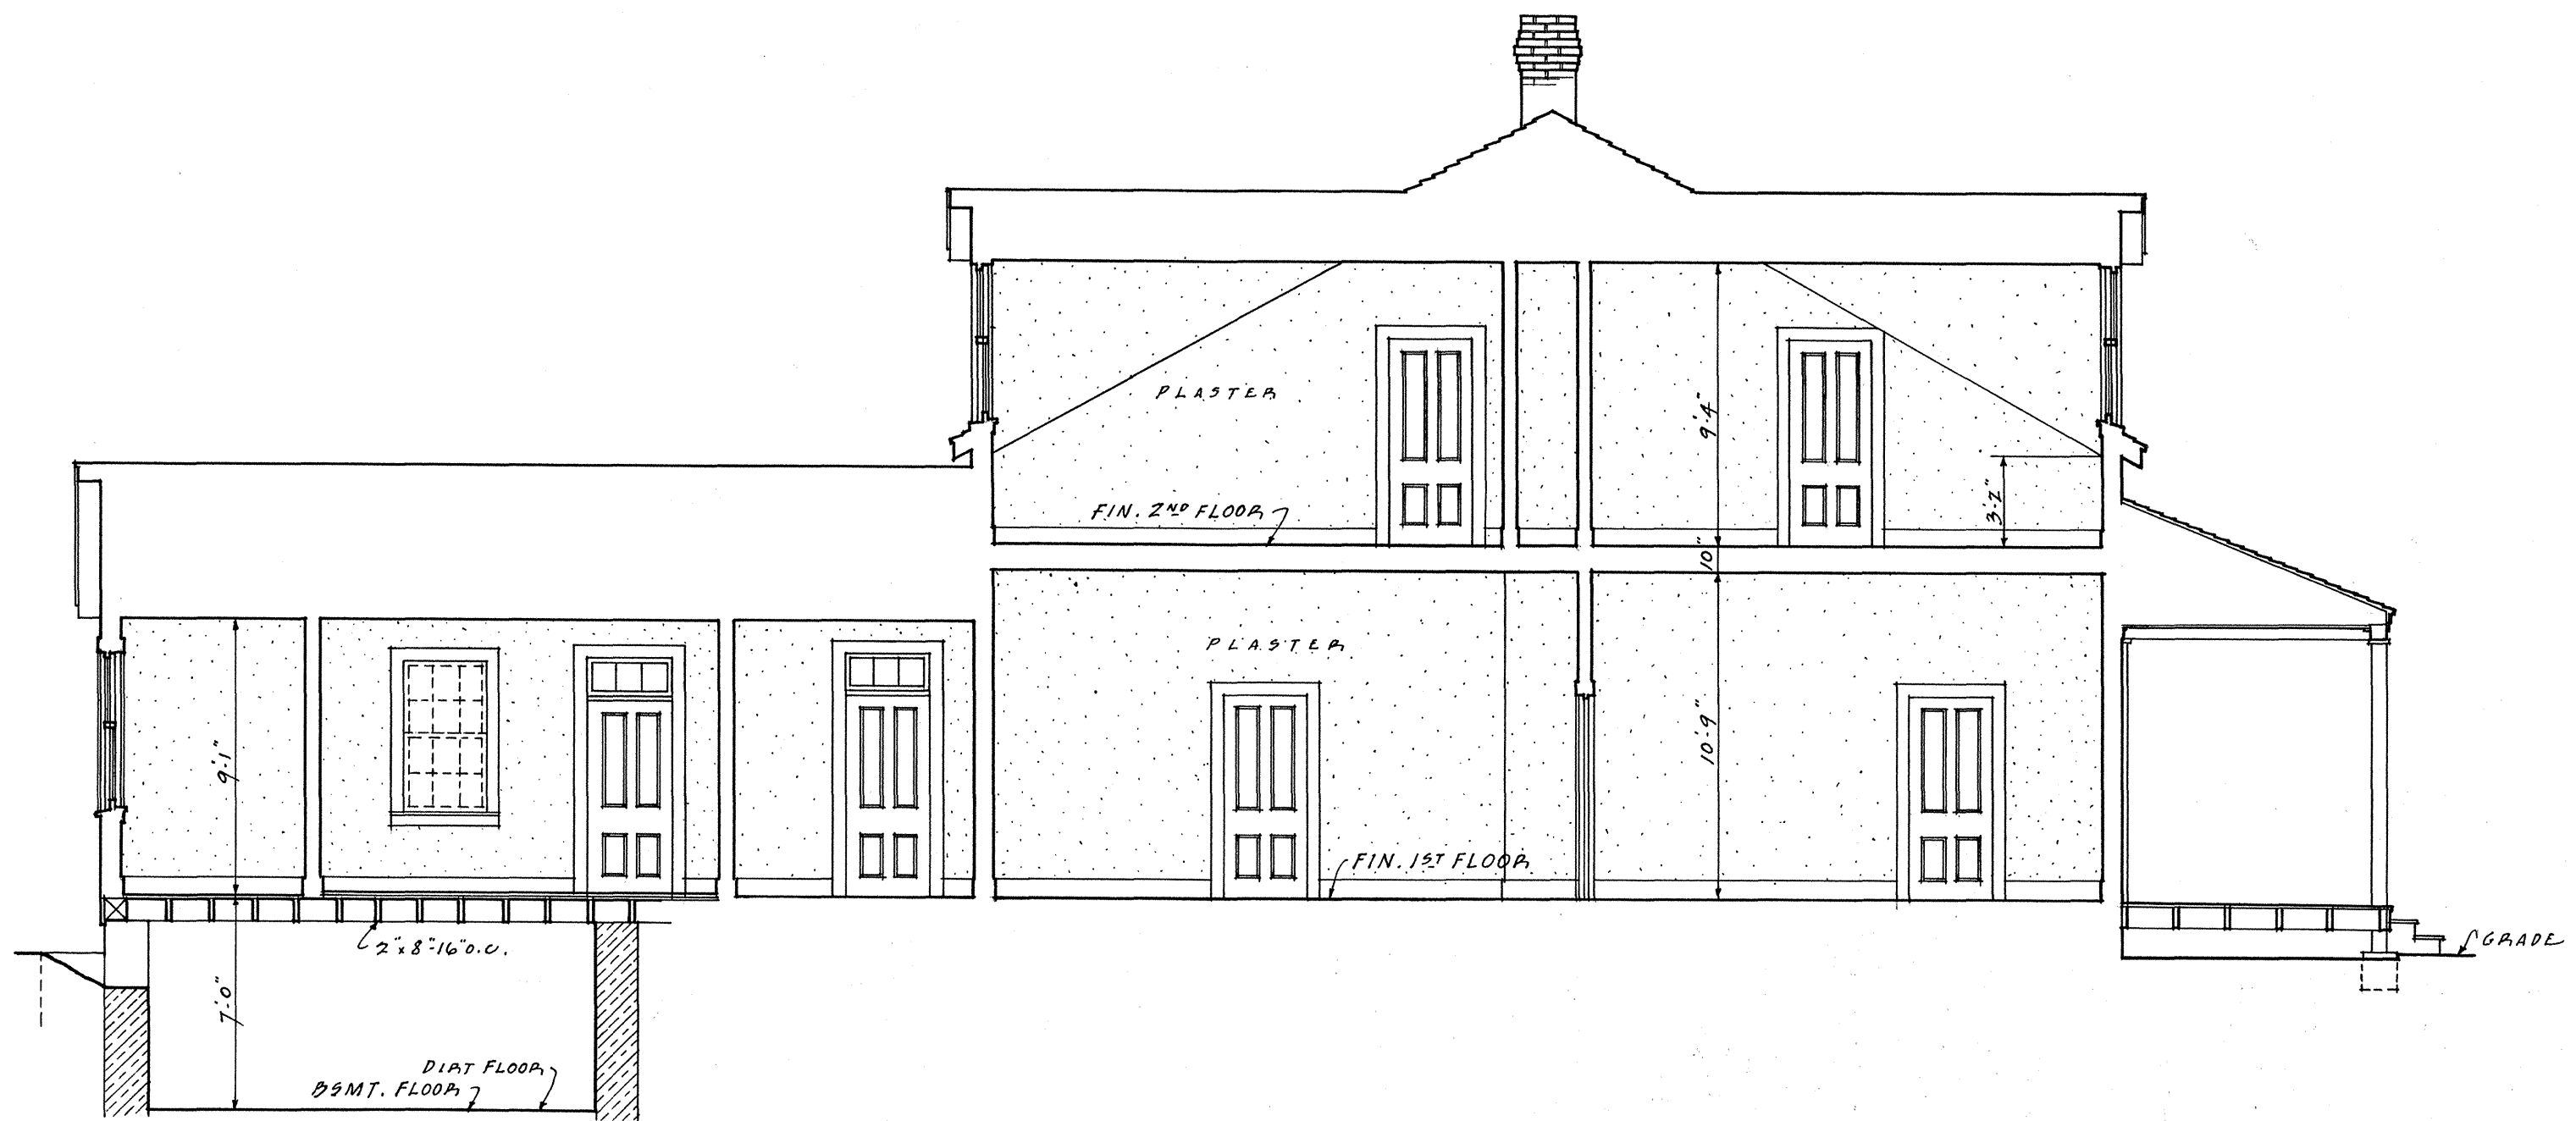

SECTION - A-A
SCALE 3/16" = 1'-0"

WILLIAM I. WILLIAMS - DEL.


UNDER DIRECTION OF UNITED STATES DEPARTMENT OF THE INTERIOR
NATIONAL PARK SERVICE, BRANCH OF PLANS AND DESIGN


NAME OF STRUCTURE
OFFICERS' QUARTERS "A"
FORT LARAMIE NATIONAL MONUMENT

SURVEY NO.
WYO-7

HISTORIC AMERICAN
BUILDINGS SURVEY
SHEET 10 OF 14 SHEETS


LIBRARY OF CONGRESS
INDEX NUMBER

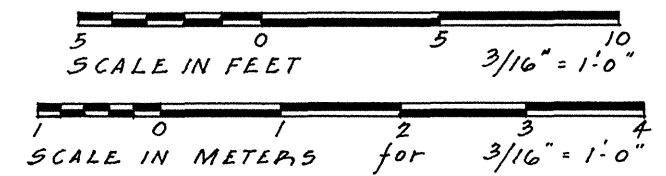

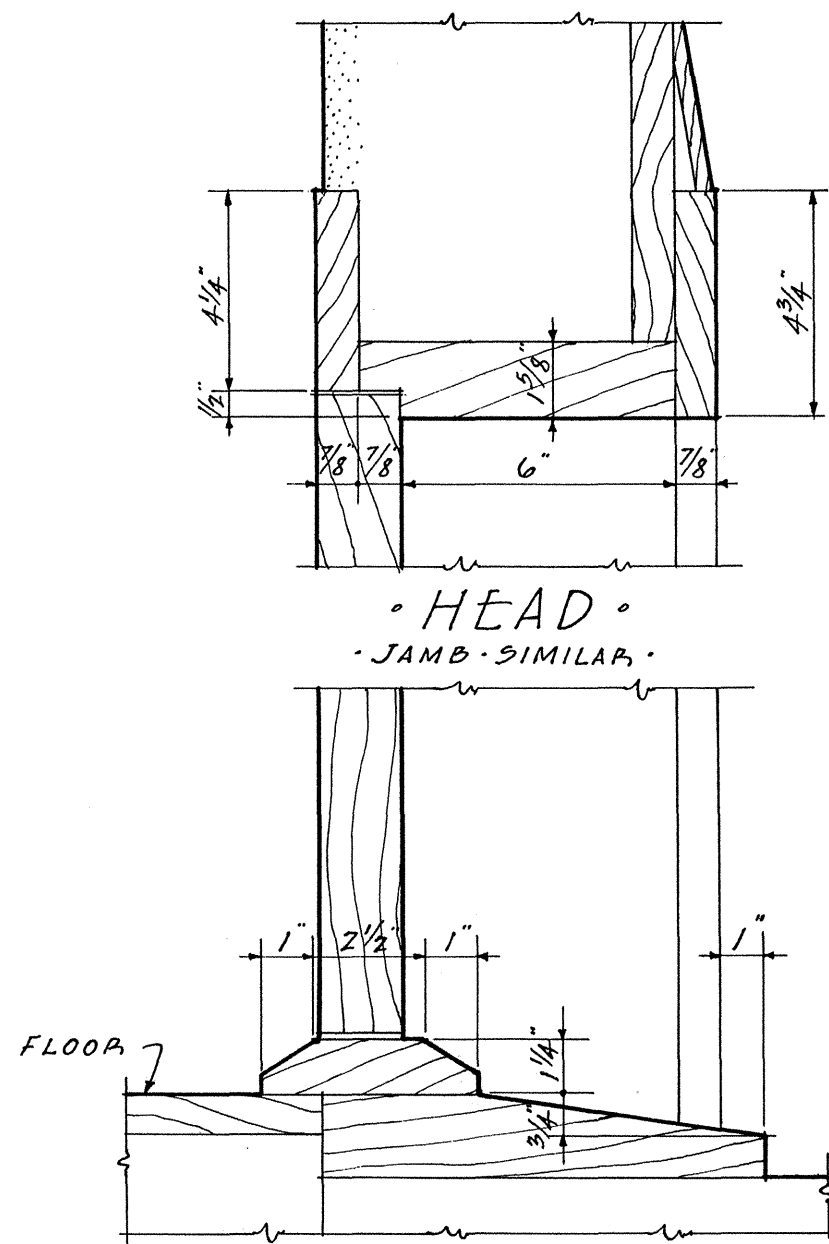


• HEAD •
• JAMB • SIMILAR •

• SILL •
• EXTERIOR •
• DOOR • DETAILS •
TYPE B DOORS
SCALE 3" = 1'-0"

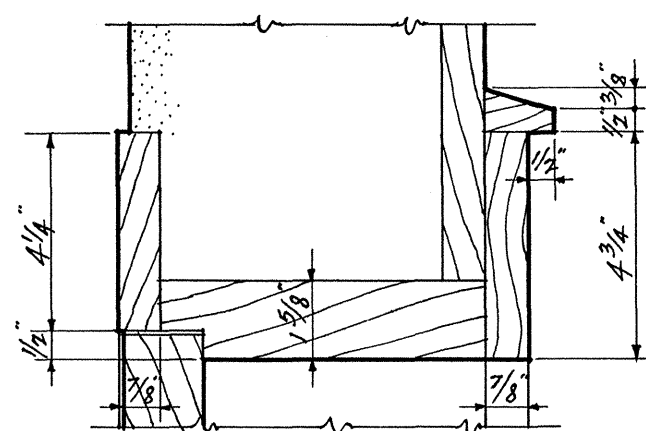


• TRANSOM • HEAD •
JAMB SIMILAR, (OMIT DRIP CAP)


• TRANSOM BAR •
• EXTERIOR •
• DOOR • DETAILS •
TYPE C DOORS WITH TRANSOM
SCALE 3" = 1'-0"

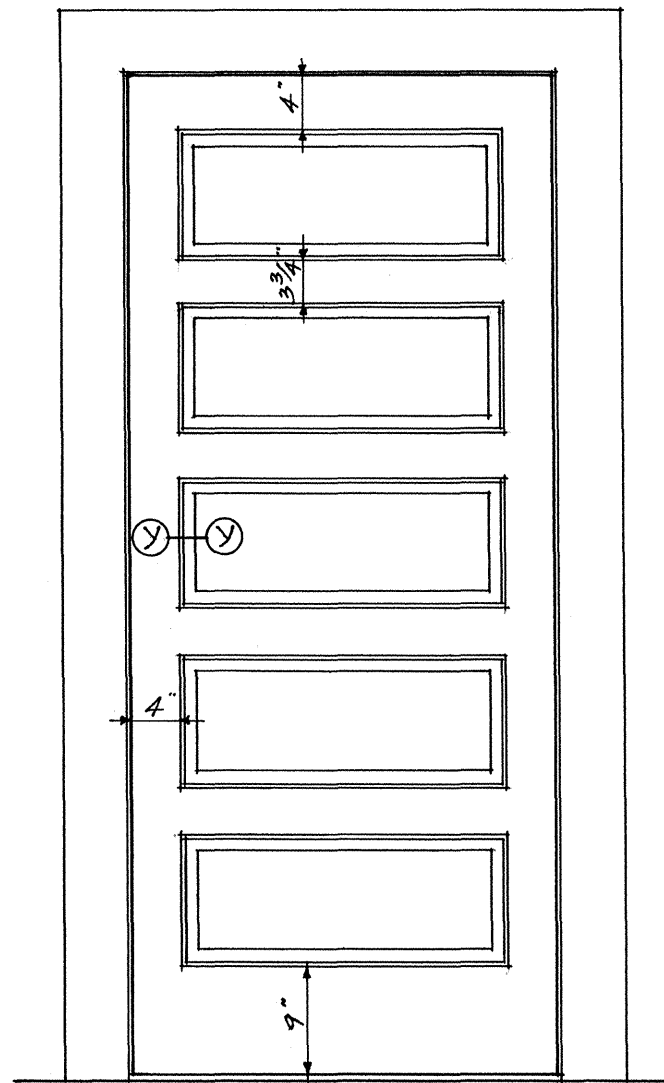


• ELEVATION •
• DOOR • B •
SCALE 3/4" = 1'-0"

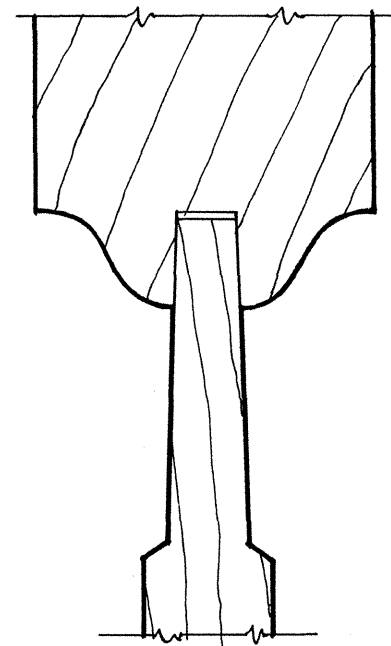



• F.S. PROFILE •
• Y-Y •

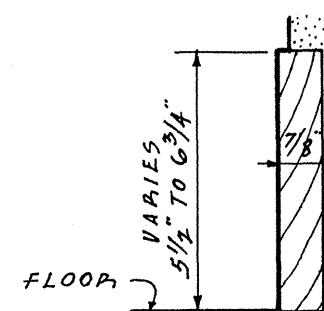

• TYPICAL • BASE •
SCALE 3" = 1'-0"

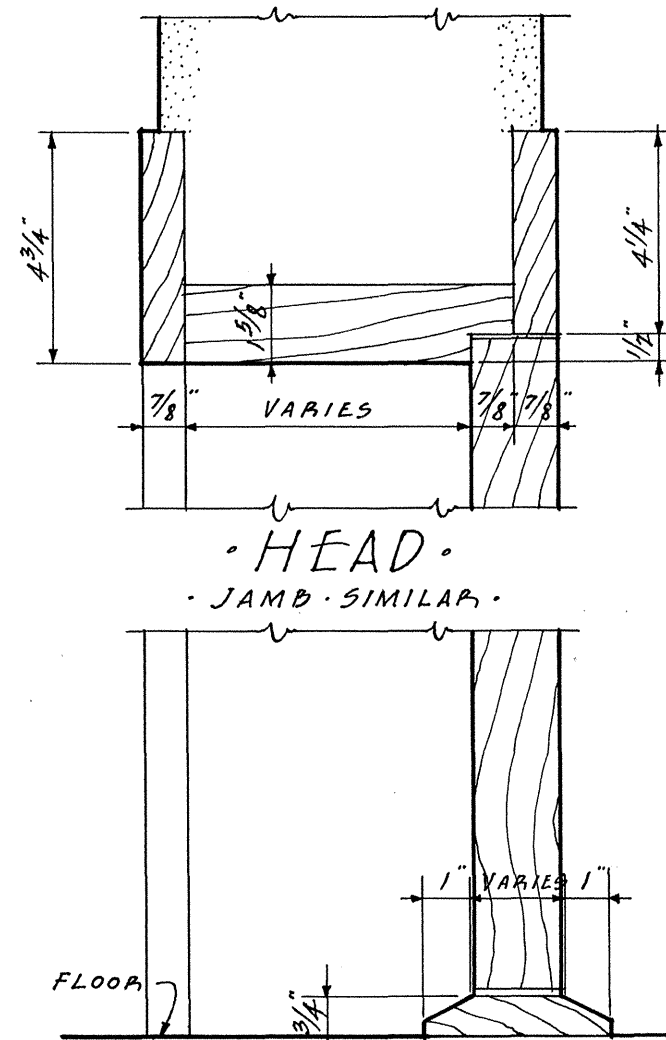


• SILL •
• INTERIOR •
• DOOR • DETAILS •
TYPE A & C DOORS
SCALE 3" = 1'-0"

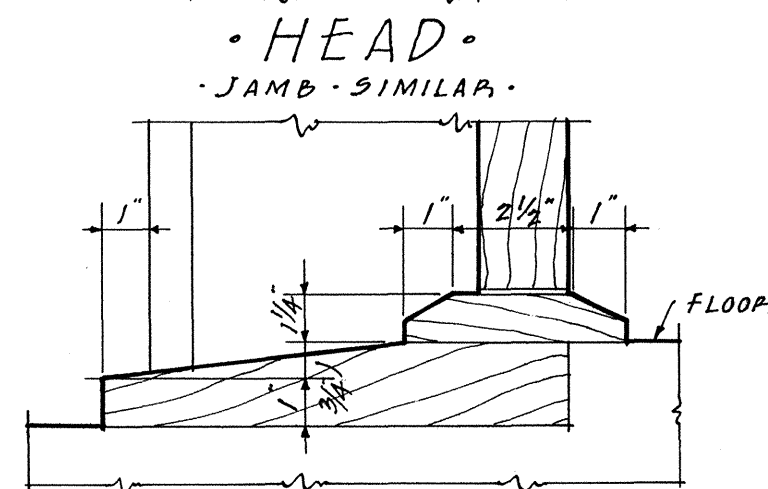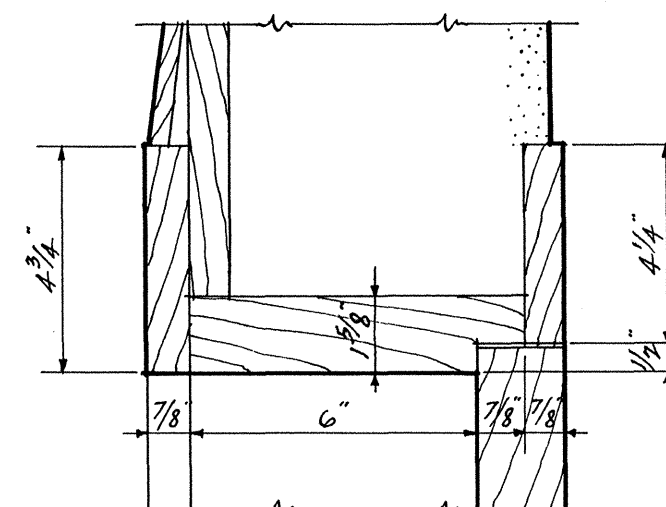


• SILL •
• EXTERIOR •
• DOOR • DETAILS •
TYPE A & C DOORS
SCALE 3" = 1'-0"


DOTTED LINES
INDICATE TRANSOM
OVER TYPE C DOOR

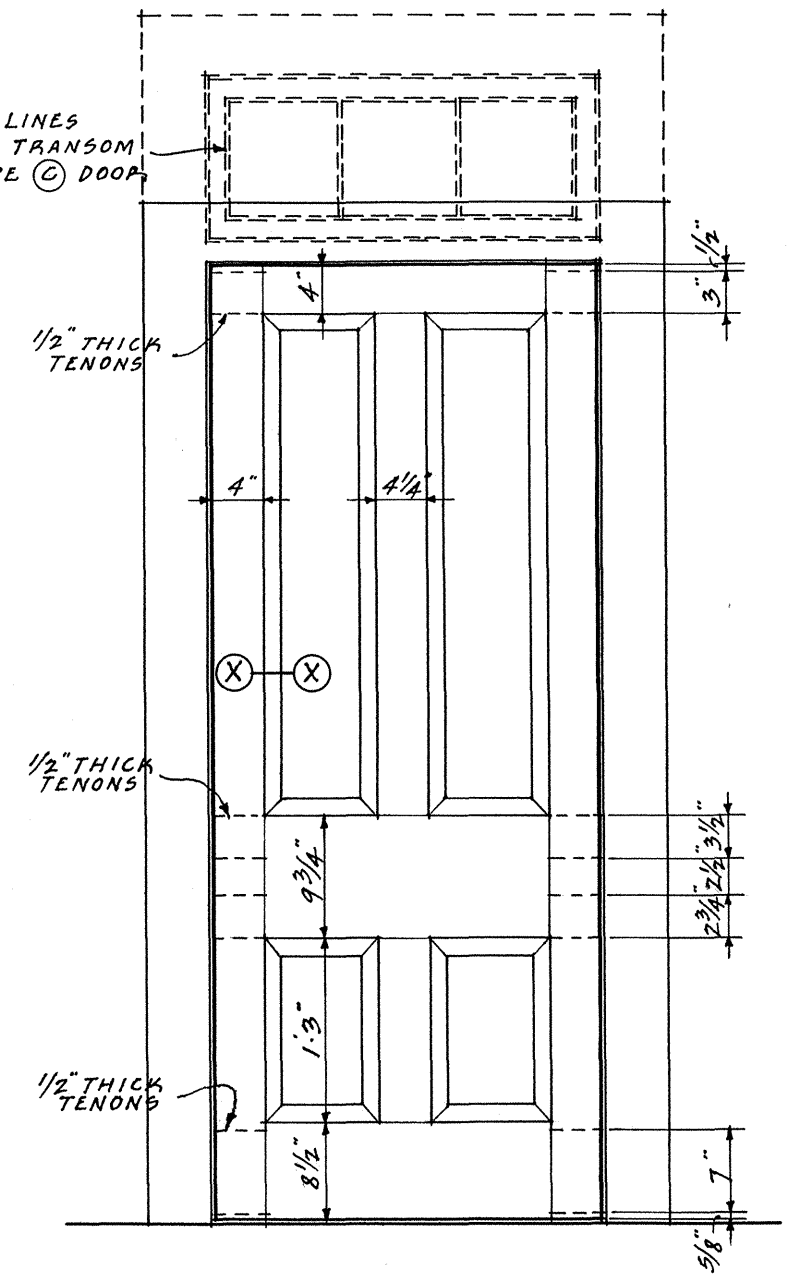

• ELEVATION •
• DOORS • A & C •
SCALE 3/4" = 1'-0"

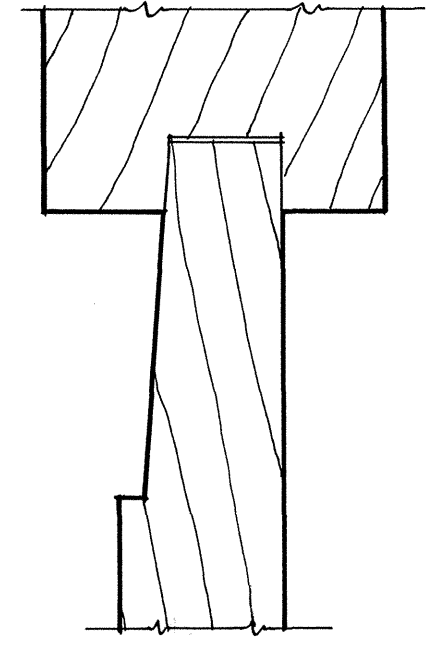

• F.S. PROFILE •
• X-X •

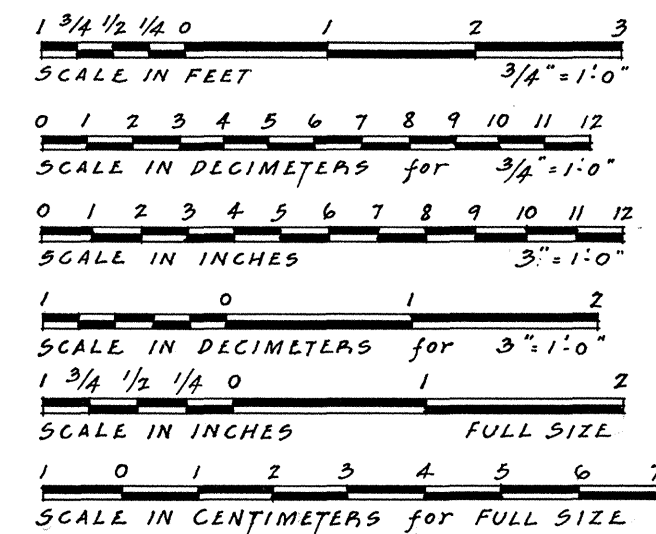

WILLIAM I. WILLIAMS • DEL.


UNDER DIRECTION OF UNITED STATES DEPARTMENT OF THE INTERIOR
NATIONAL PARK SERVICE, BRANCH OF PLANS AND DESIGN

NAME OF STRUCTURE
OFFICERS' QUARTERS "A"
FORT LARAMIE NATIONAL MONUMENT


SURVEY NO.
WYO-7

HISTORIC AMERICAN
BUILDINGS SURVEY
SHEET 11 OF 14 SHEETS


LIBRARY OF CONGRESS
INDEX NUMBER

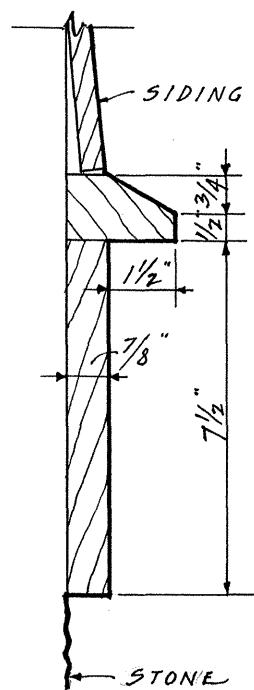


• DETAIL WATER TABLE •
SCALE 3"=1'-0"

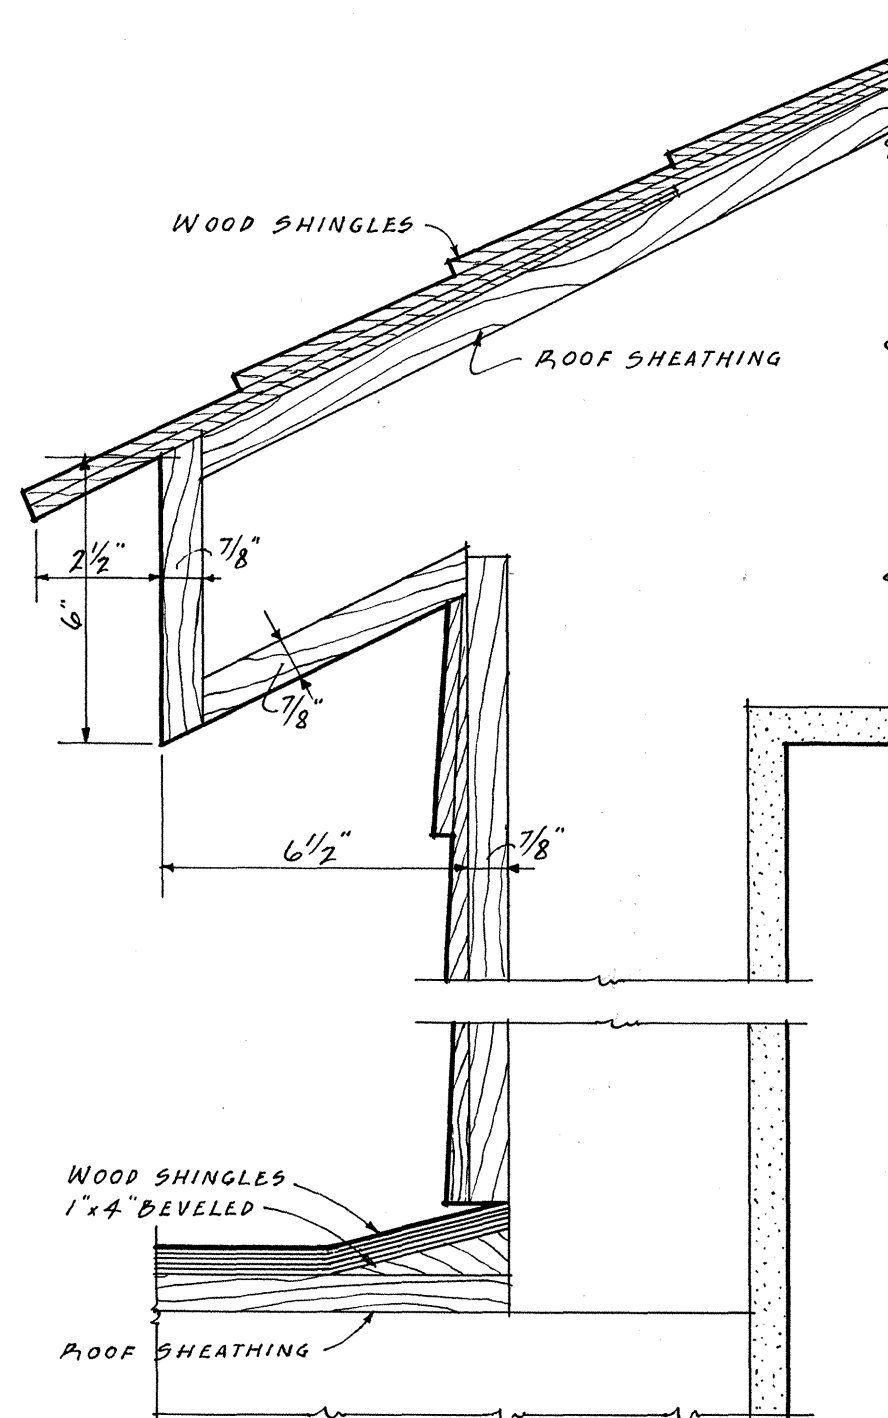


• DETAIL THRU •
• SIDE OF DORMER •
SCALE 3"=1'-0"

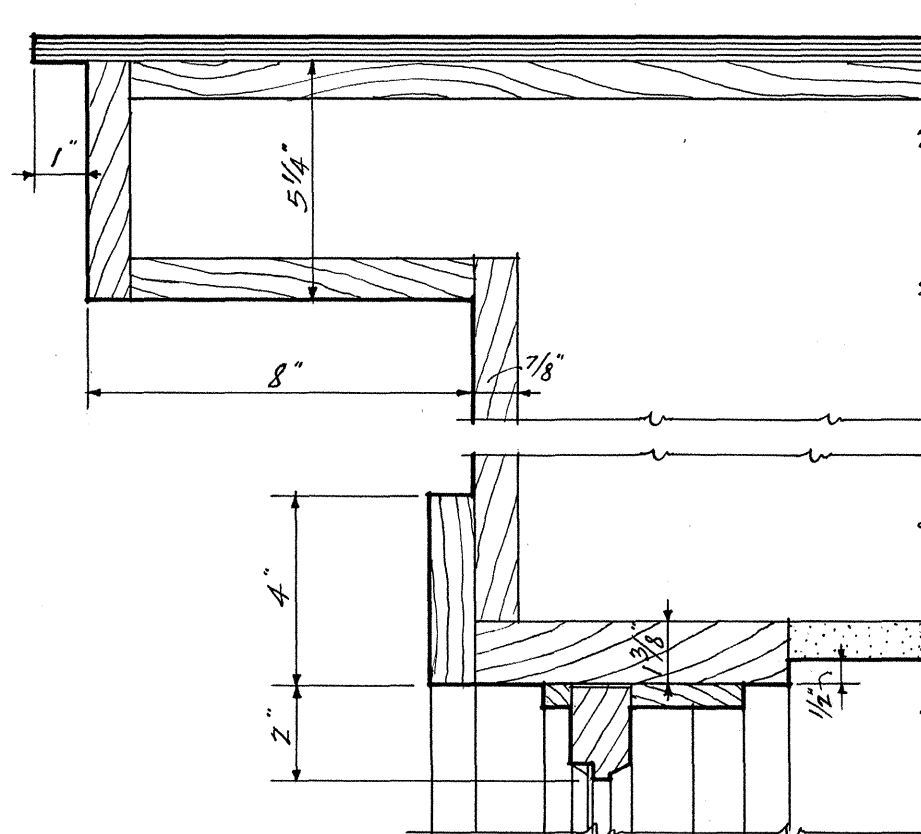


• HEAD •

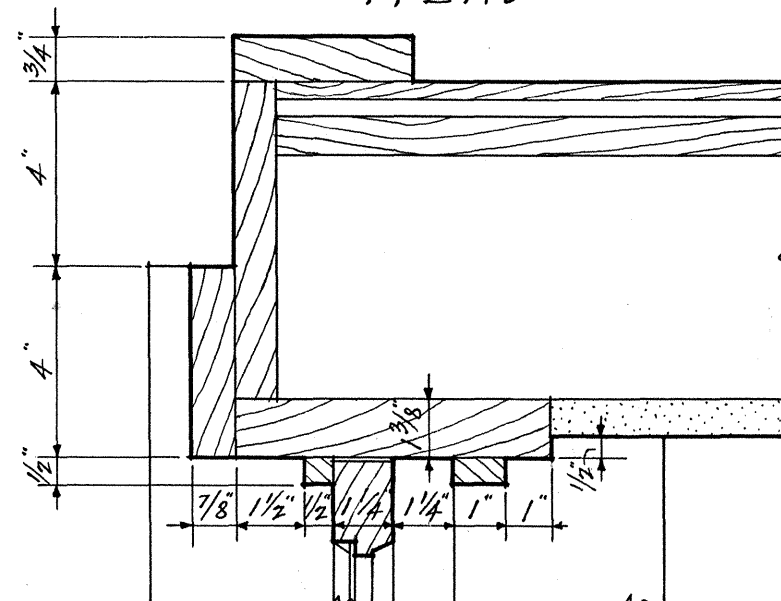


• JAMB •

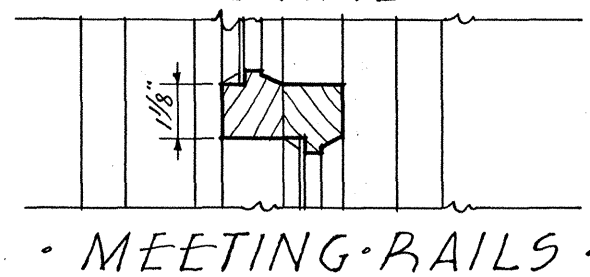

• MEETING RAILS •

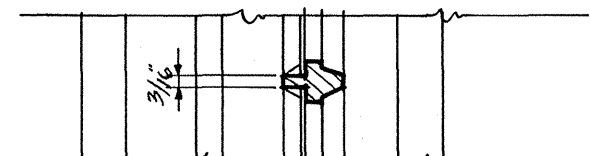


• MUNTIN •

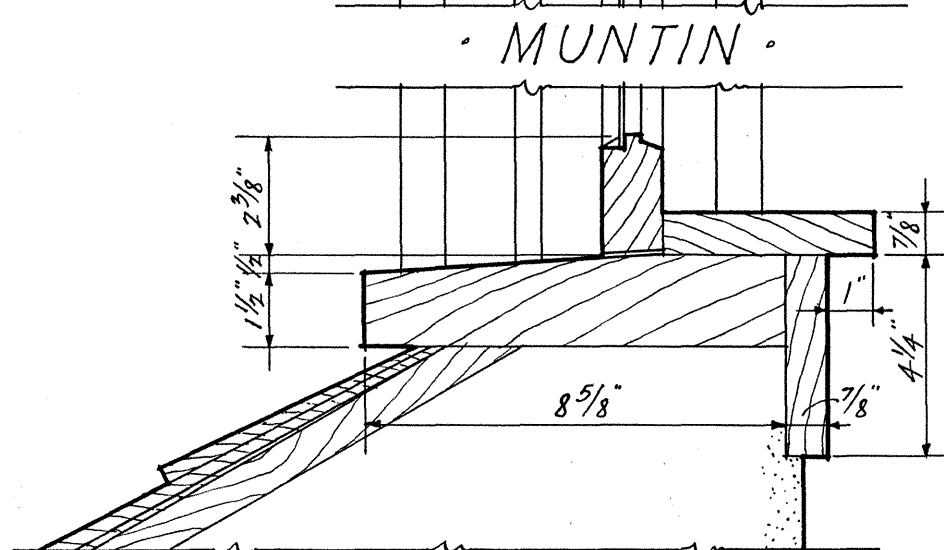


• SILL •


• D.H. WINDOW •
• AND DORMER DETAILS •
SCALE 3"=1'-0"

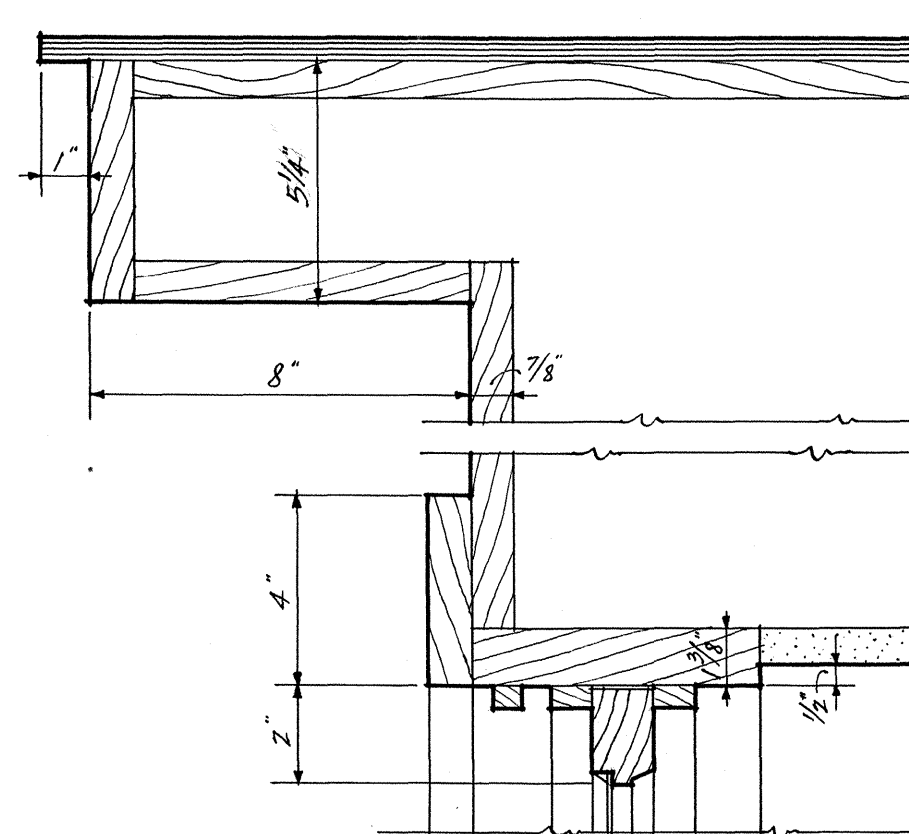


• HEAD •

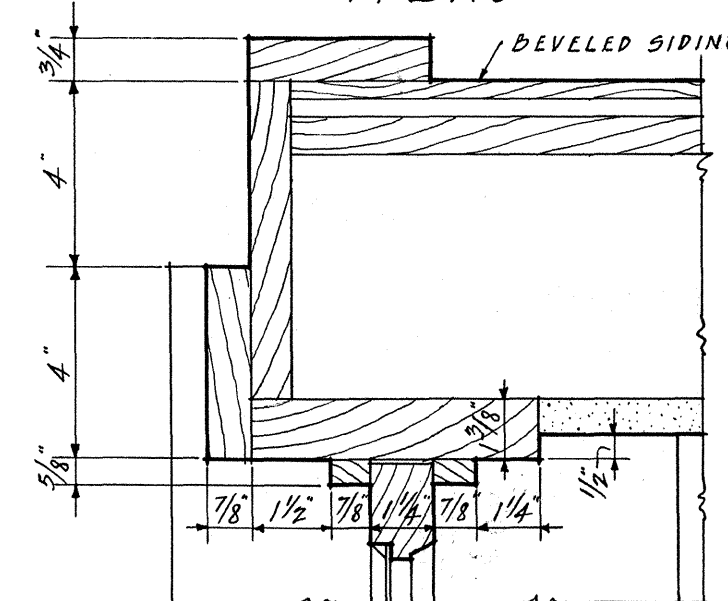

• SIDE JAMB •

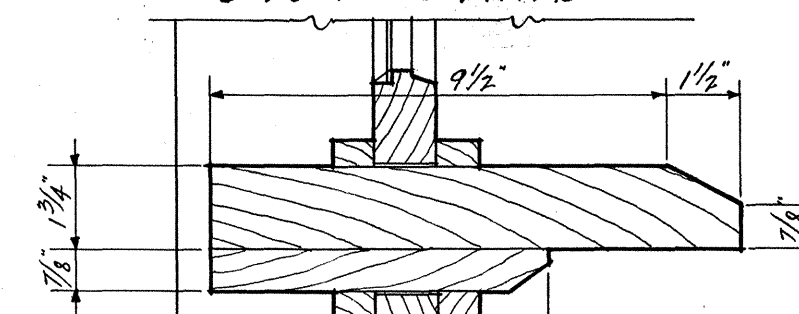


• CENTER JAMB •

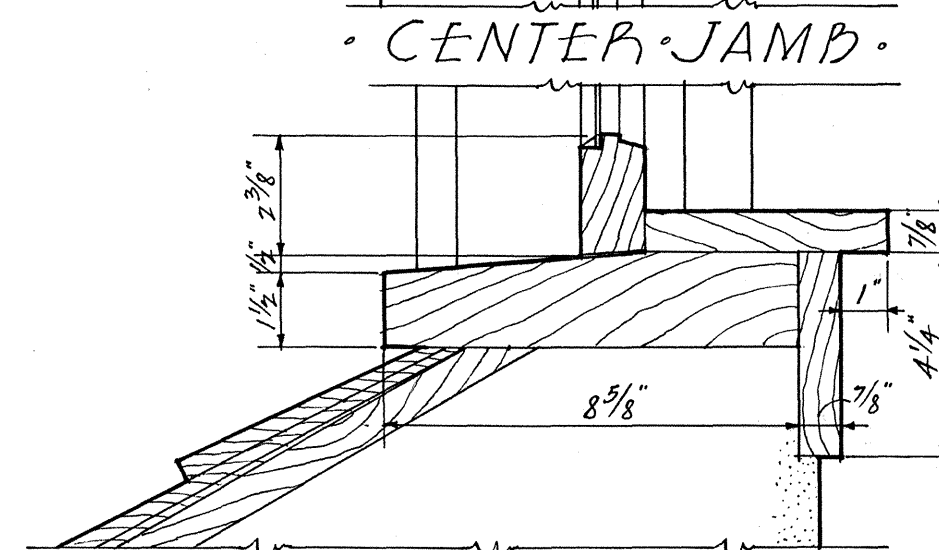


• SILL •


• WINDOW DETAILS •
• CENTER DORMER •
SCALE 3"=1'-0"

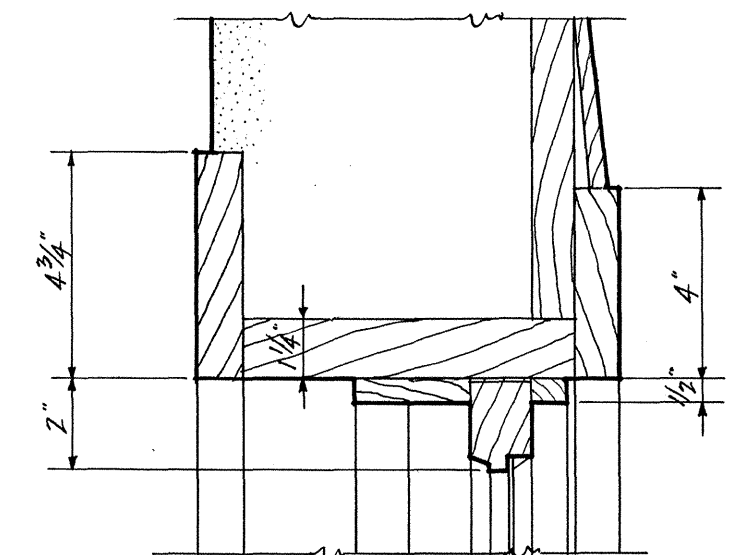


• HEAD •

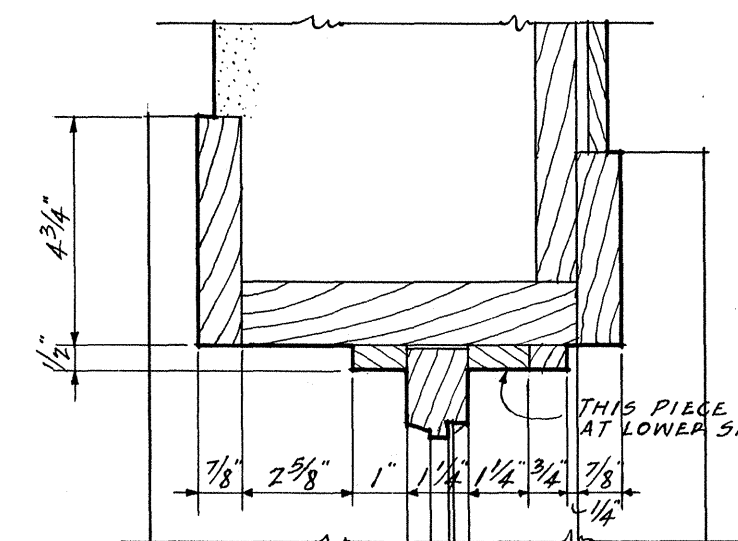


• JAMB •

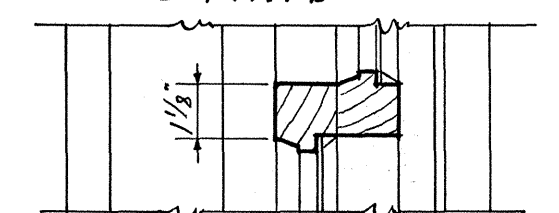

• MEETING RAILS •

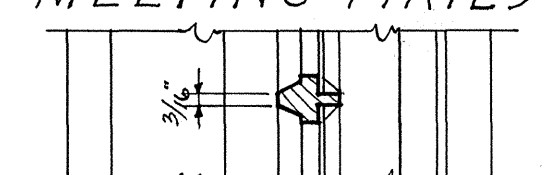


• MUNTIN •

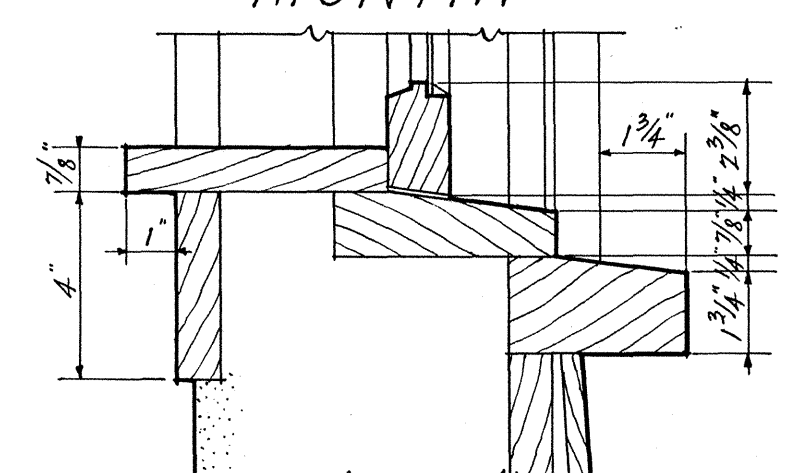

• SILL •

• DETAIL TYPICAL •
• D.H. WINDOW •
SCALE 3"=1'-0"

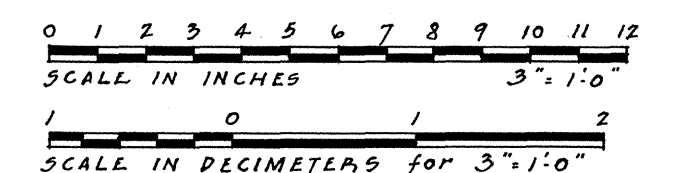

WILLIAM I. WILLIAMS • DEL.


UNDER DIRECTION OF UNITED STATES DEPARTMENT OF THE INTERIOR
NATIONAL PARK SERVICE, BRANCH OF PLANS AND DESIGN

NAME OF STRUCTURE
OFFICERS' QUARTERS "A"
FORT LARAMIE NATIONAL MONUMENT



SURVEY NO.
WYO-7

HISTORIC AMERICAN
BUILDINGS SURVEY
SHEET 12 OF 14 SHEETS


LIBRARY OF CONGRESS
INDEX NUMBER

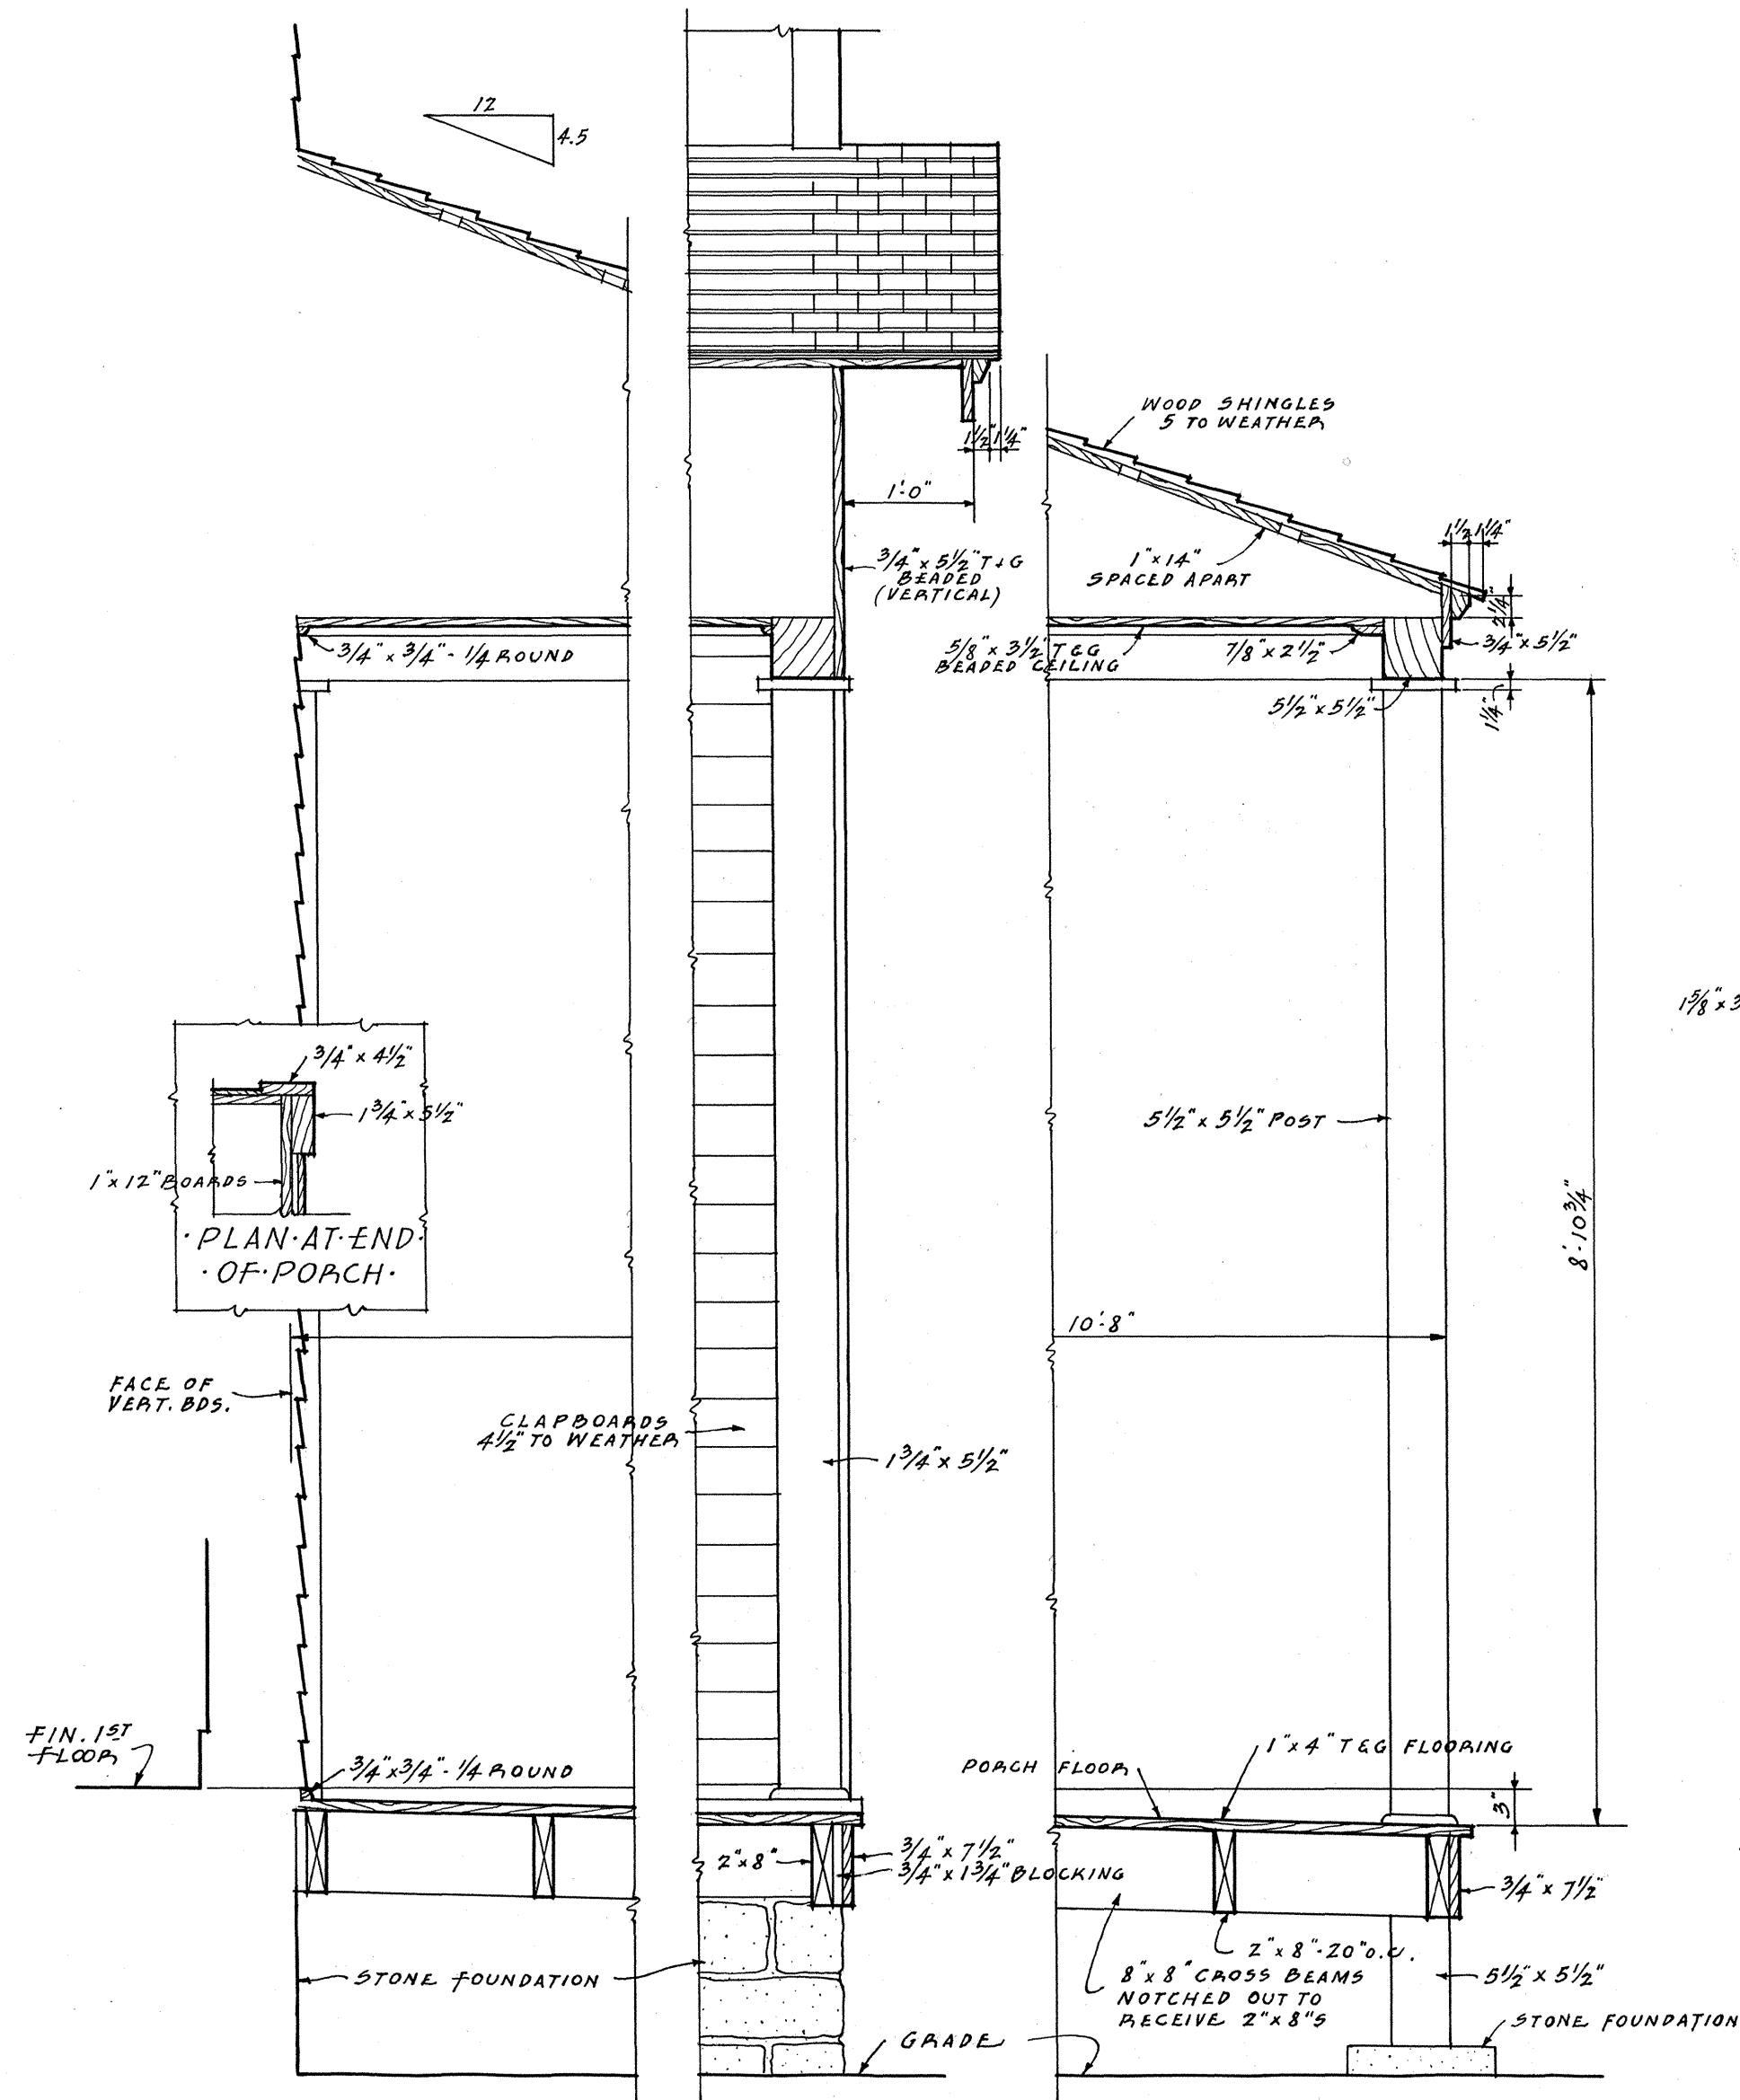

SECTION THRU
END OF PORCH
PORCH DETAILS
SCALE 3/4" = 1'-0"

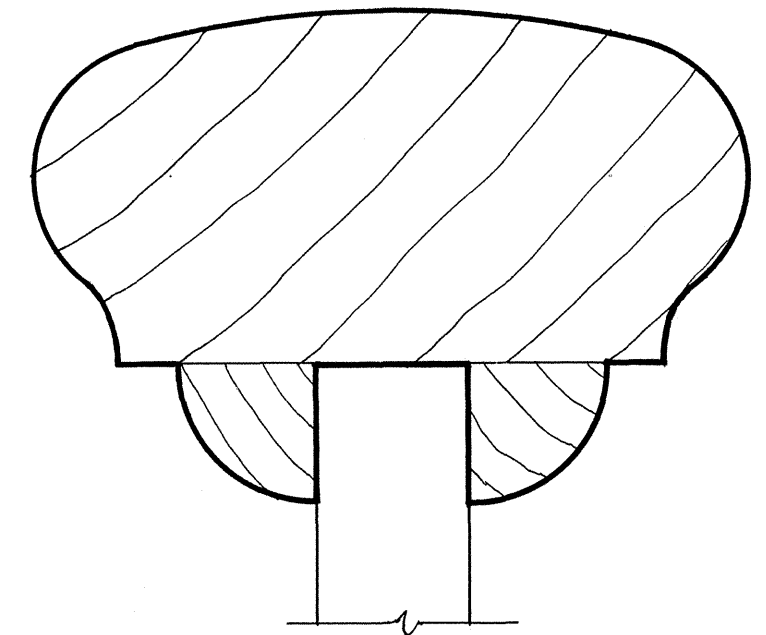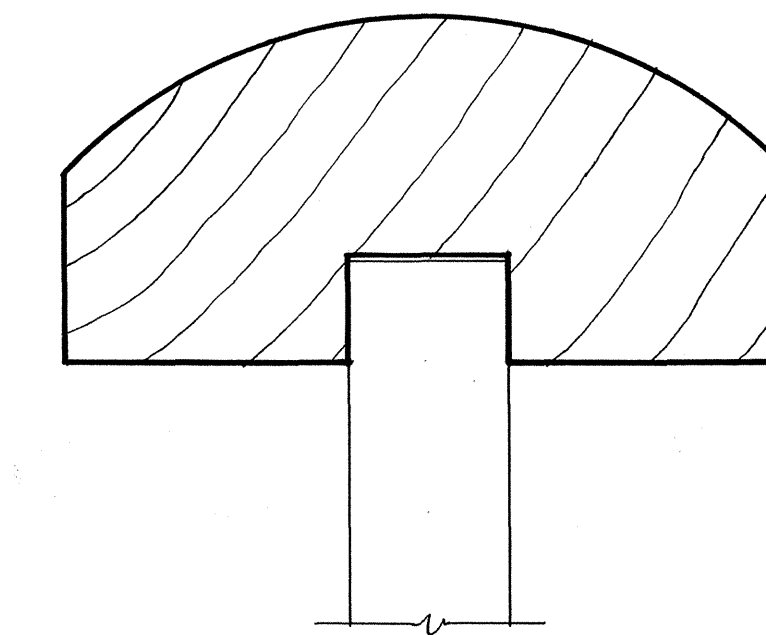

F.S. SECTION A-A F.S. SECTION B-B

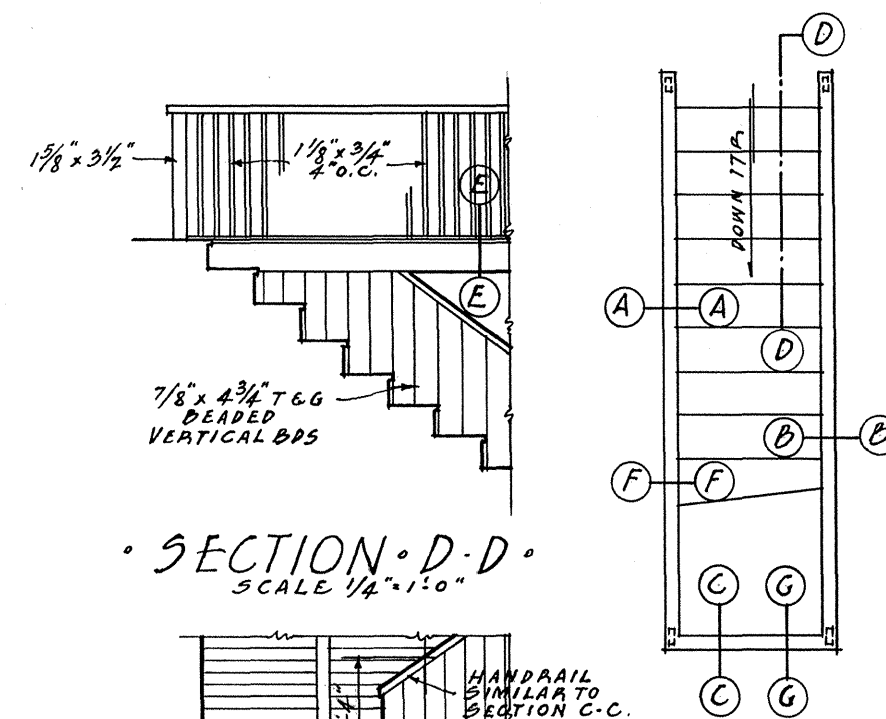


SECTION D-D
SCALE 1/4" = 1'-0"


PLAN STAIRS
(SECOND FLOOR)
SCALE 1/4" = 1'-0"

SECTION THRU
STAIR LANDING
SCALE 1/4" = 1'-0"

STAIR DETAIL
SCALE 3/4" = 1'-0"

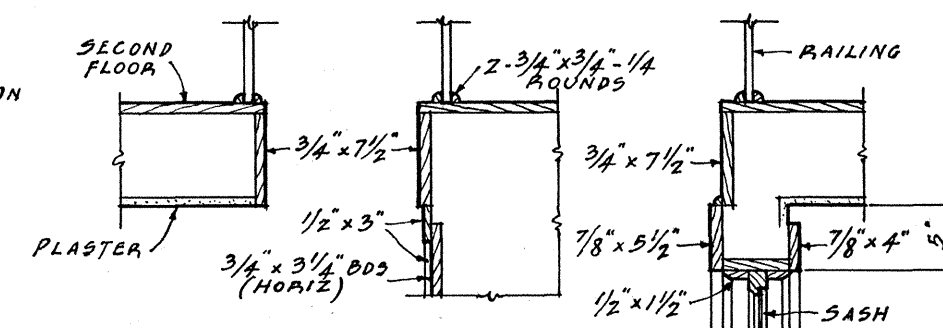

E-E F-F G-G
FASCIA DETAILS
SCALE 3/4" = 1'-0"
STAIR DETAILS

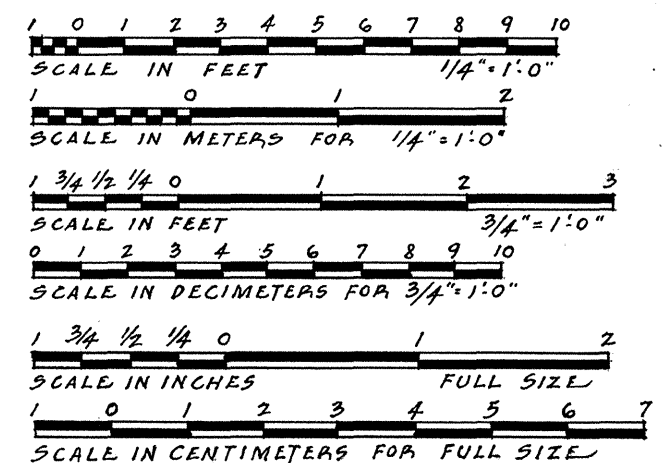

WILLIAM I. WILLIAMS · DEL.


UNDER DIRECTION OF UNITED STATES DEPARTMENT OF THE INTERIOR
NATIONAL PARK SERVICE, BRANCH OF PLANS AND DESIGN

NAME OF STRUCTURE
OFFICERS' QUARTERS "A"
FORT LARAMIE NATIONAL MONUMENT


SURVEY NO.
WYO-7

HISTORIC AMERICAN
BUILDINGS SURVEY
SHEET 13 OF 14 SHEETS


LIBRARY OF CONGRESS
INDEX NUMBER

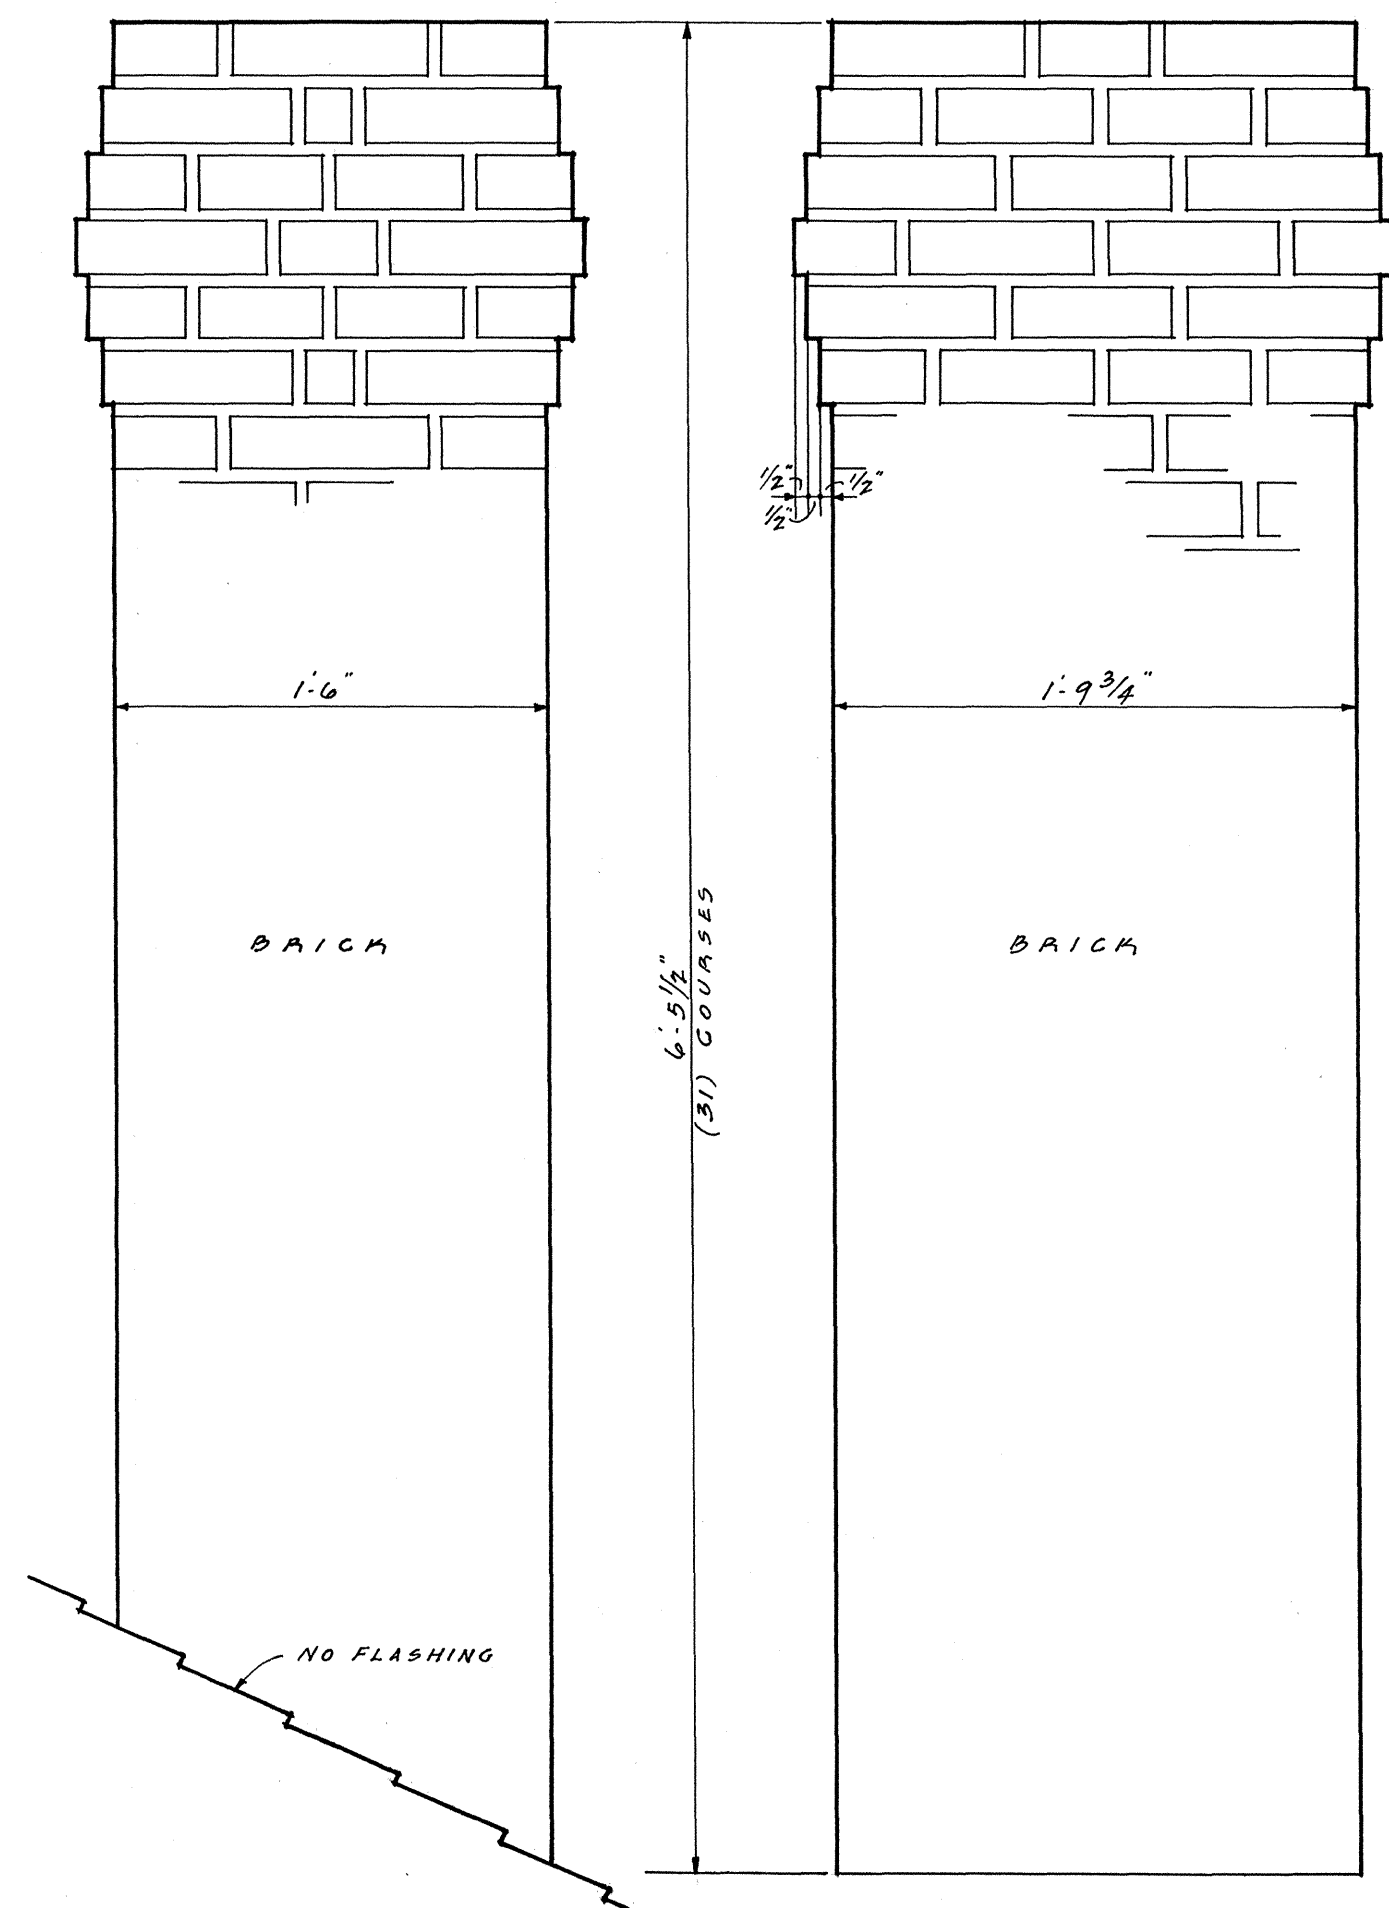


• DETAIL • CHIMNEY • TYPE • B •
SCALE 1/2" = 1'-0"

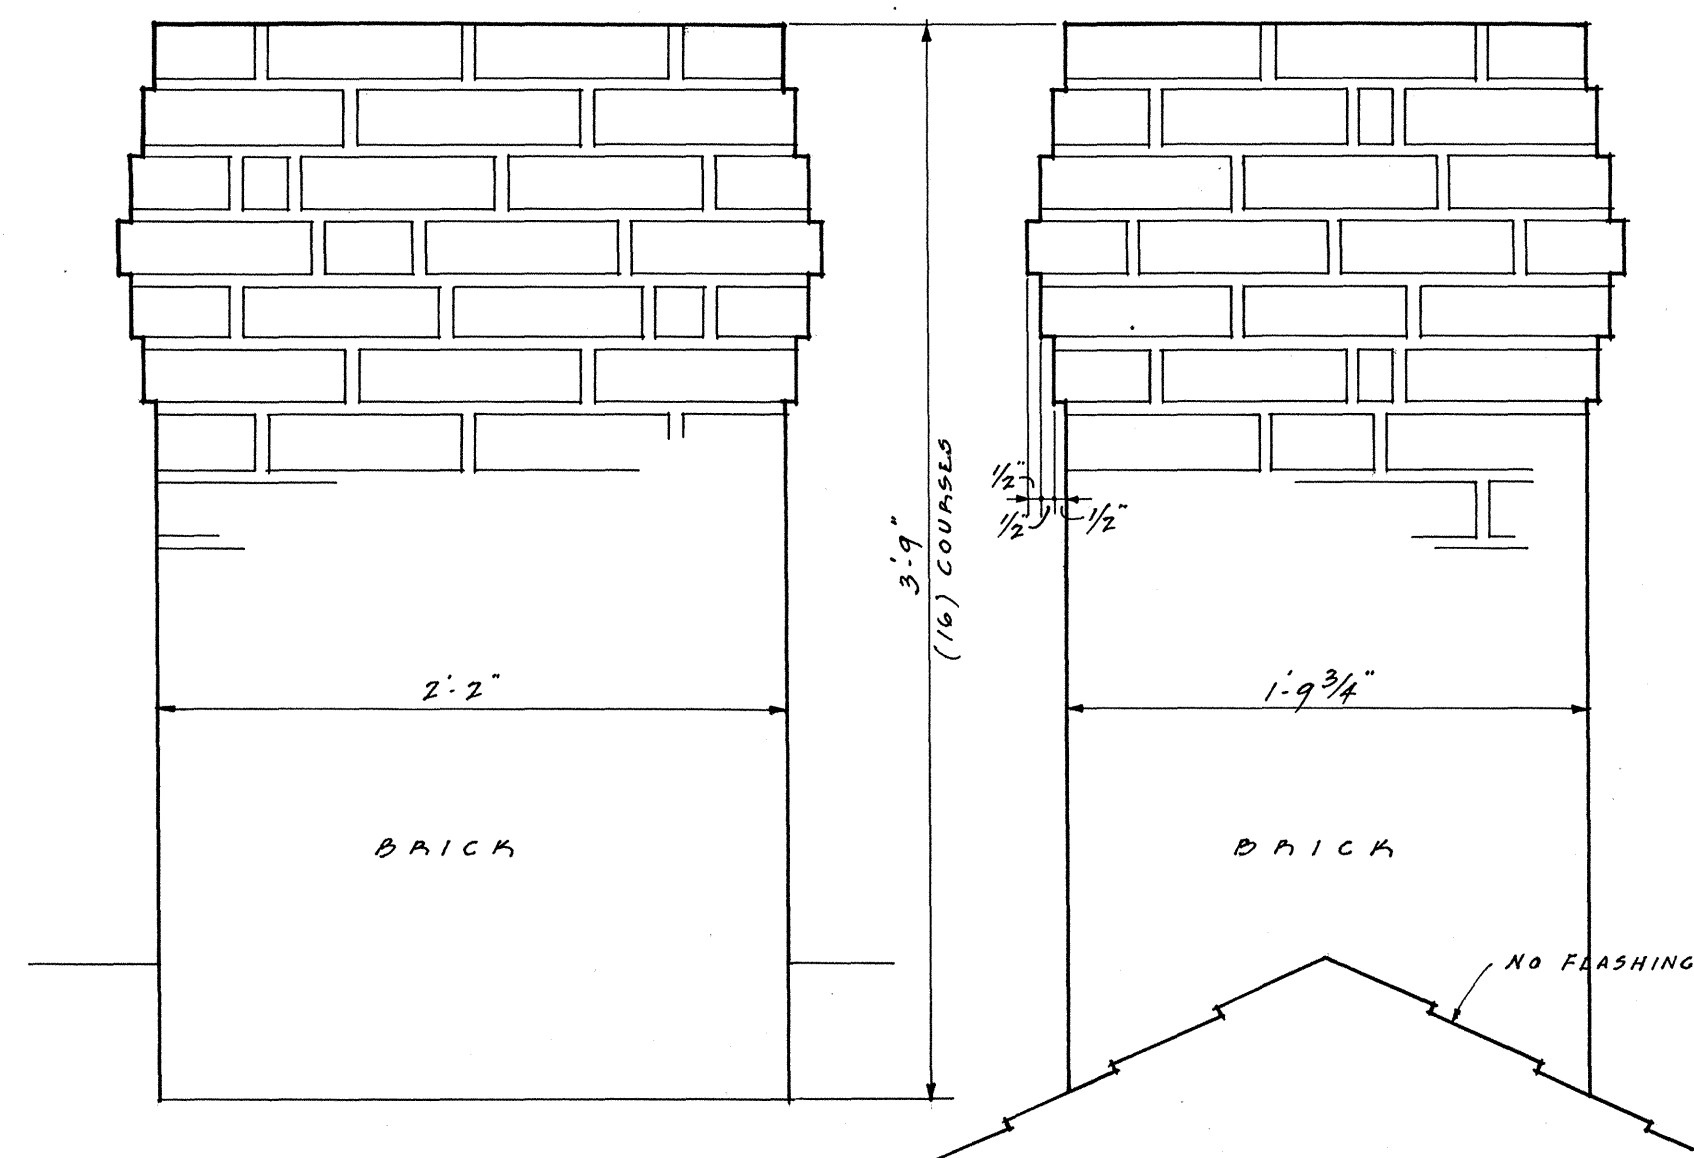


• DETAIL • CHIMNEY • TYPE • A •
SCALE 1/2" = 1'-0"

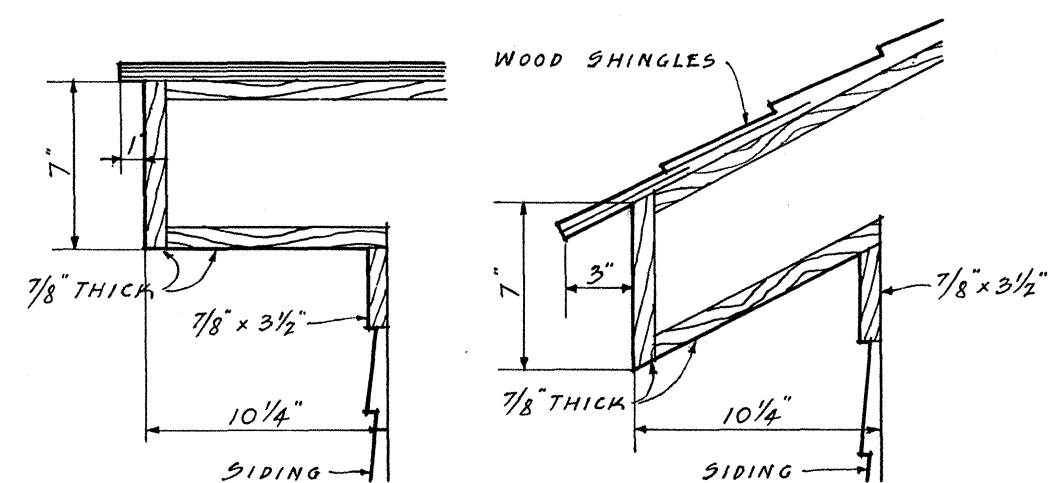

• RAKE •
• EAVE •
• MAIN • ROOF • DETAILS •
SCALE 1/2" = 1'-0"

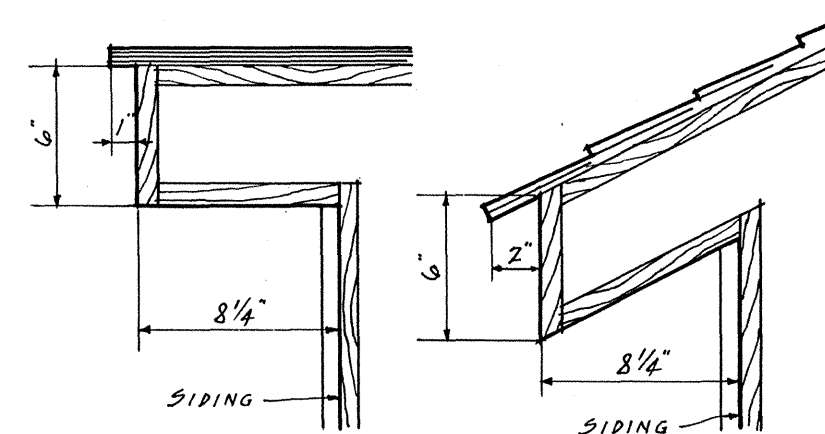

• RAKE •
• EAVE •
• WING • ROOF • DETAILS •
SCALE 1/2" = 1'-0"

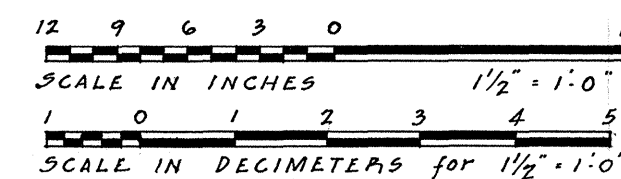

WILLIAM I. WILLIAMS • DEL.

UNDER DIRECTION OF UNITED STATES DEPARTMENT OF THE INTERIOR
NATIONAL PARK SERVICE, BRANCH OF PLANS AND DESIGN

NAME OF STRUCTURE
OFFICERS' QUARTERS "A"
FORT LARAMIE NATIONAL MONUMENT

SURVEY NO.
WYO-7

HISTORIC AMERICAN
BUILDINGS SURVEY
SHEET 14 OF 14 SHEETS


LIBRARY OF CONGRESS
INDEX NUMBER










A black and white photograph of a wooden wall made of horizontal planks. At the top, there is a row of vertical slats. A sign is attached to the wall on the right side, and a vertical scale with alternating black and white squares is positioned next to it. The bottom right corner shows a corner of the building with shingles.

OFFICERS' QUARTERS
BUILDING A 4



A black and white photograph of an interior room corner. The walls are made of concrete, and a section of the back wall is covered with horizontal wooden planks. A black and white checkered scale bar is placed against the wall. A sign is mounted on the wall, and the floor is made of wooden planks. A newspaper is on the floor to the right.

OFFICERS' QUARTERS
BUILDING A 6

OFFICERS' QUARTERS
BUILDING A 7

A black and white photograph showing a section of a wall with significant damage. The upper portion of the wall is covered in horizontal wooden planks that are heavily weathered, cracked, and peeling. Below this, there is a large, irregularly shaped area of missing material, possibly plaster or concrete, revealing a lighter-colored substrate. A vertical scale bar with alternating black and white segments is positioned to the left of the damaged area. At the bottom of the frame, a small rectangular label is attached to the wall.

OFFICERS' QUARTERS
BUILDING A 9



OFFICERS' QUARTERS
BUILDING A 8