


OLD GUARD HOUSE

FORT LARAMIE NATIONAL MONUMENT WYOMING

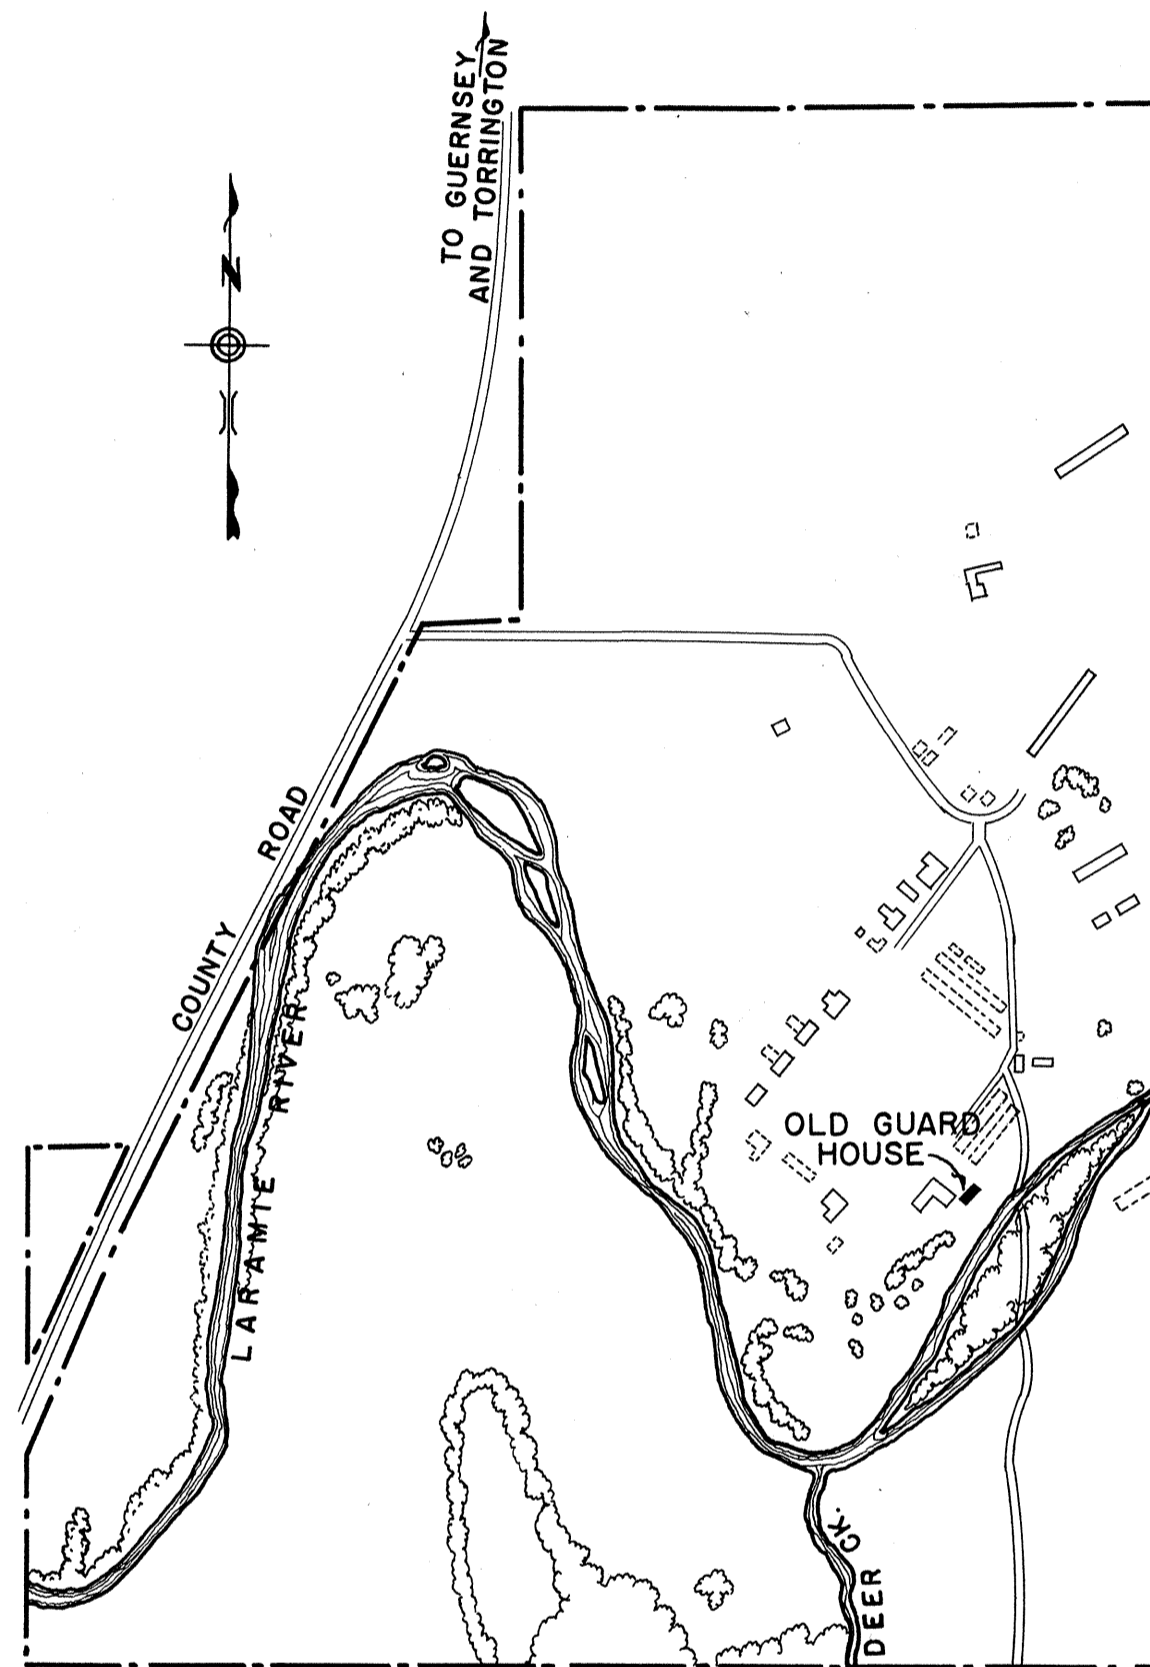

MAP OF FORT LARAMIE NATIONAL MONUMENT
SHOWING LOCATION

ERECTED ~ 1866
DESIGN & BUILT BY
U. S. ARMY ENGINEERS

HISTORIC AMERICAN BUILDINGS SURVEY
U. S. DEPARTMENT OF THE INTERIOR
NATIONAL PARK SERVICE
BRANCH OF PLANS AND DESIGN

MEASURED: DEC. 18, 1937, MAY 1942

DRAWN: OCT. 1940, JUNE 1942

MEASUREMENTS CHECKED:

DRAWINGS APPROVED:

DRAWINGS APPROVED:

ACCEPTED FOR LIBRARY OF CONGRESS:

DISTRICT OFFICER.

CHIEF ARCHITECT.

COLORADO DIST.-WYOMING AREA
JOHN GAW MEEM - DIST. OFFICER
SUNMOUNT, SANTE FE, NEW MEXICO






FIELD PARTY
WILFRED G. HILL ASSOC. ARCH.

SURVEY NO.
WYO-8

SHEETS 1-4

INDEX NO.
WYO.

8-

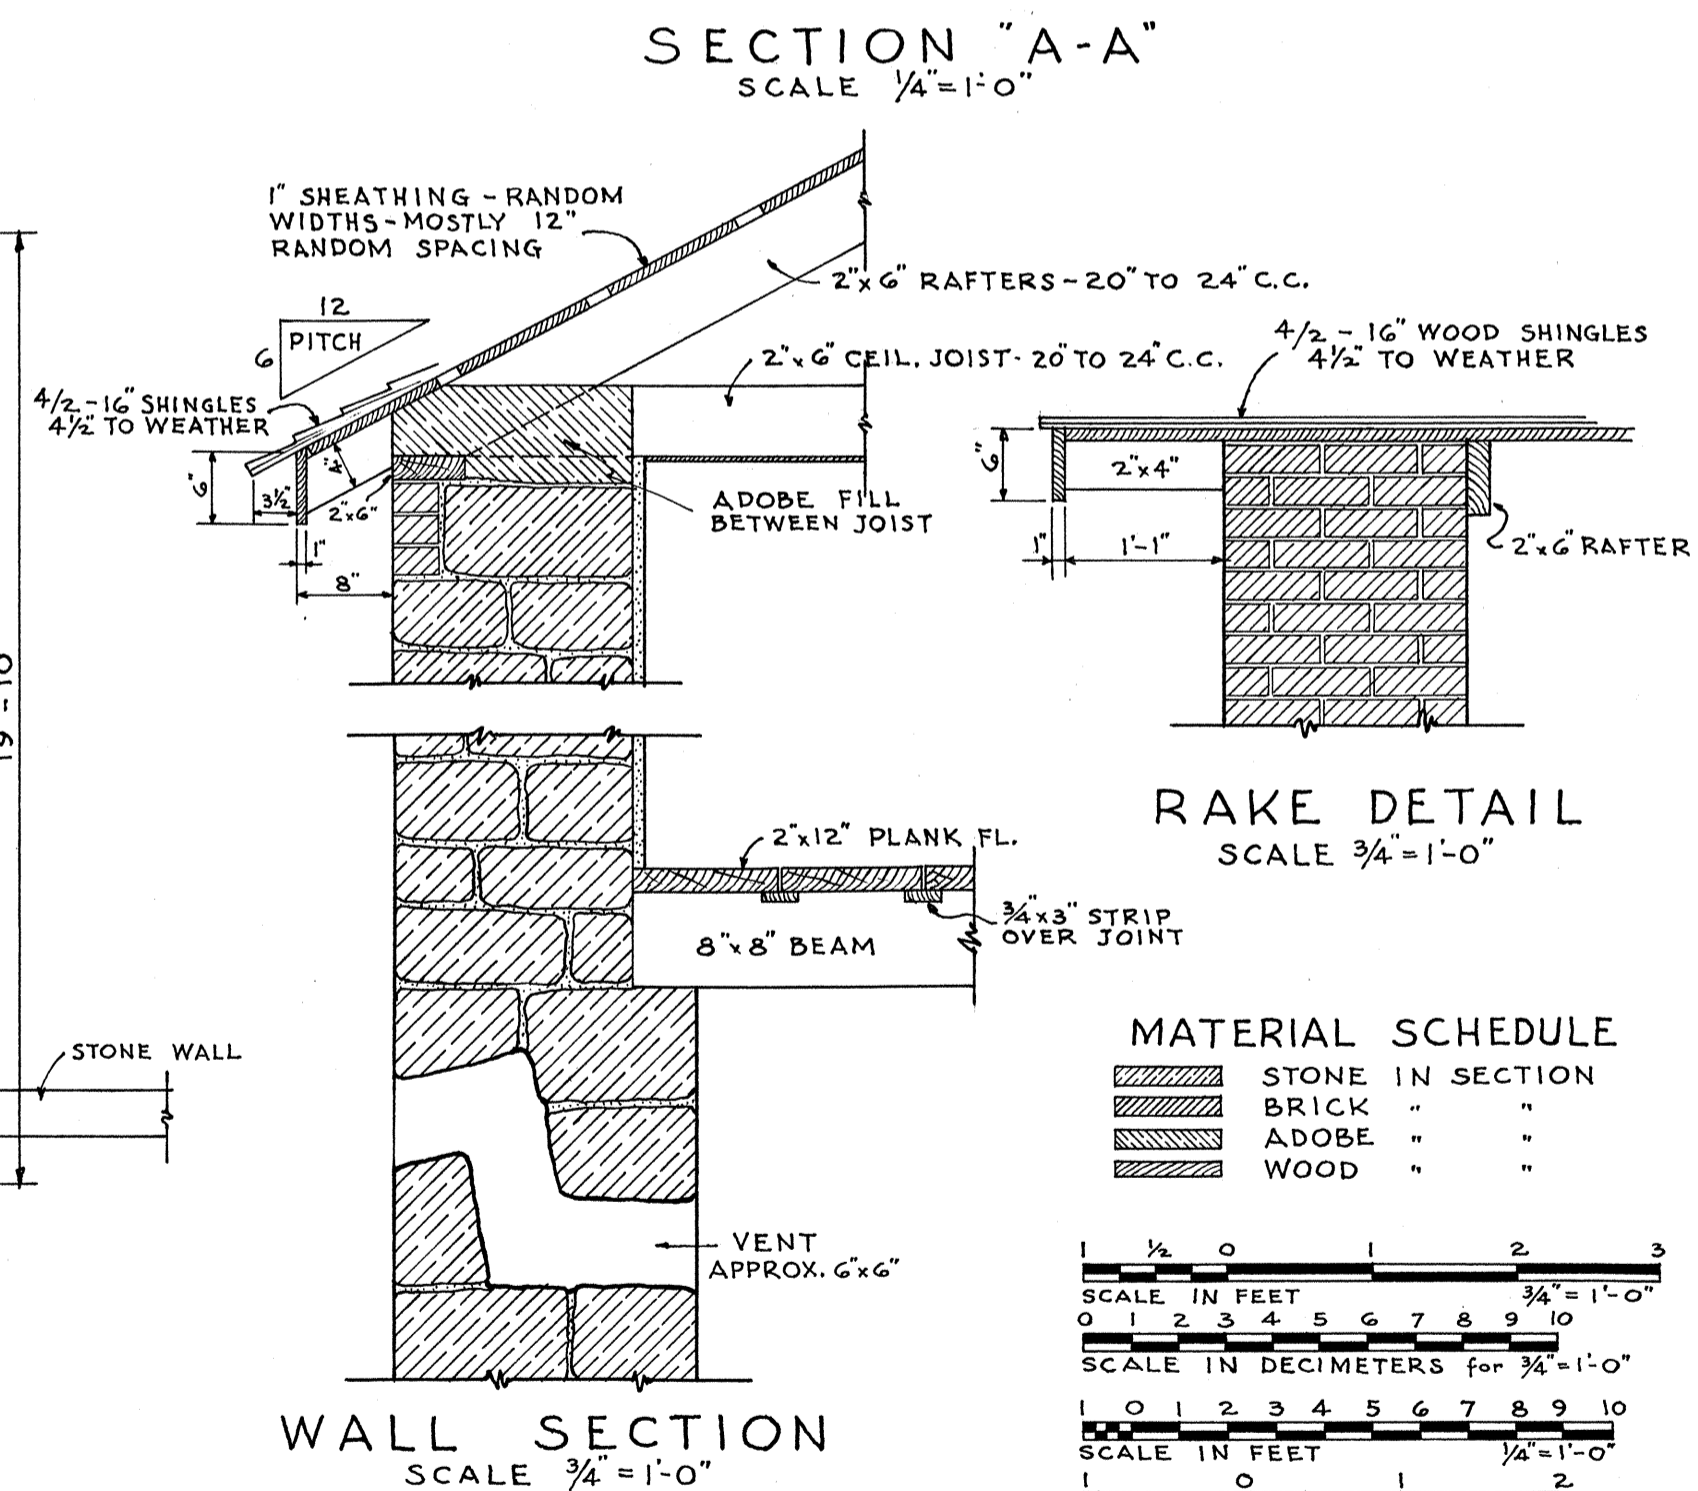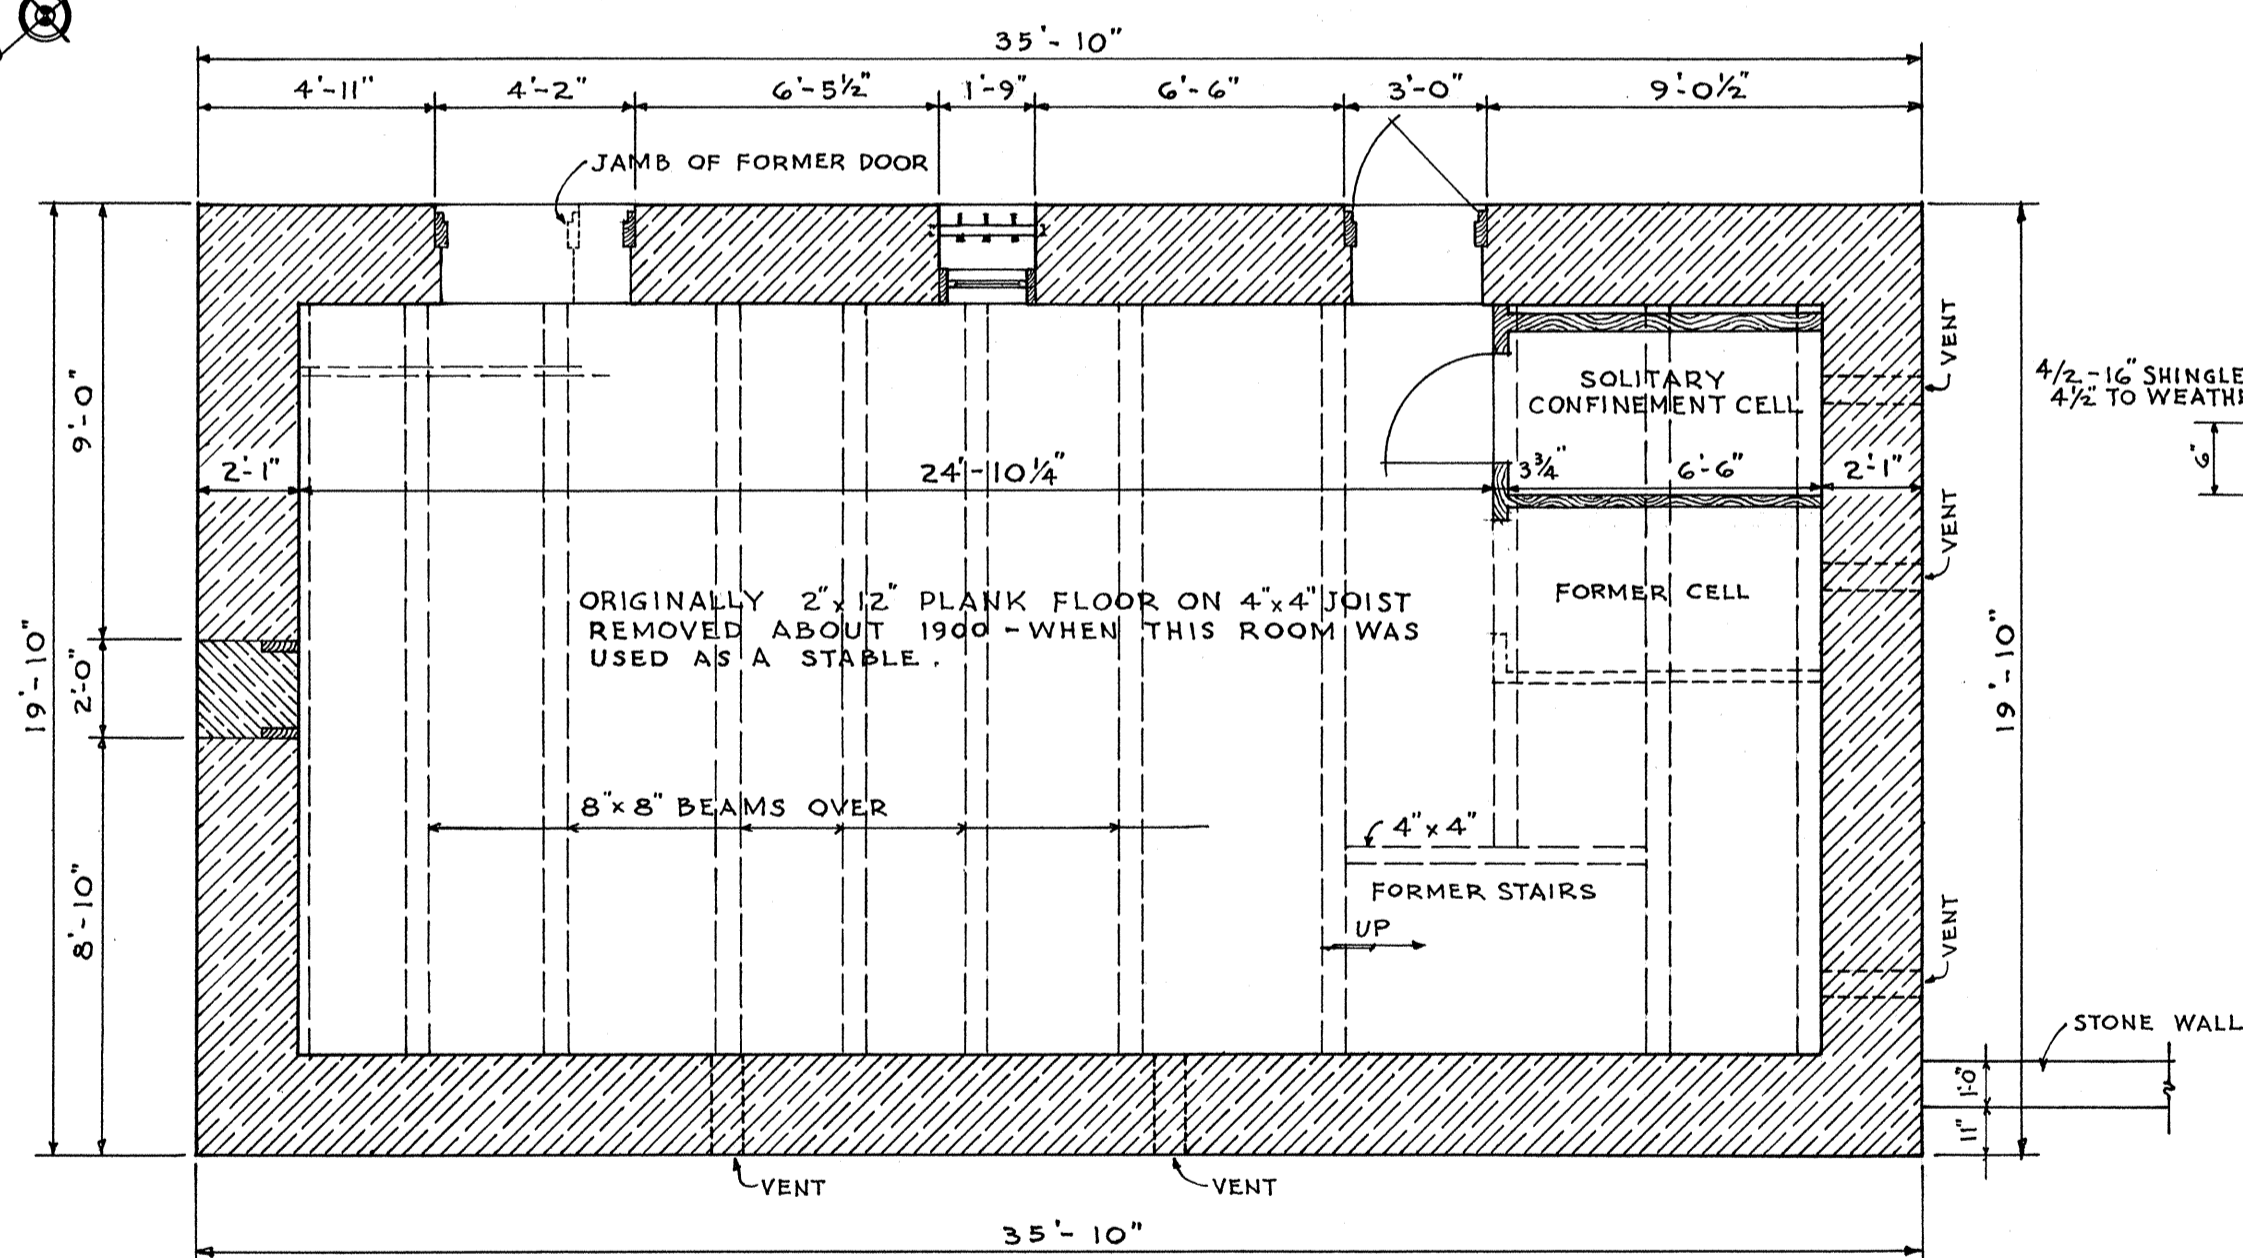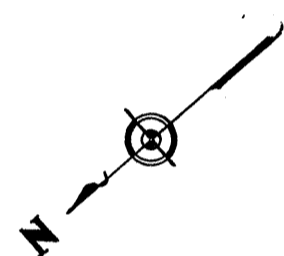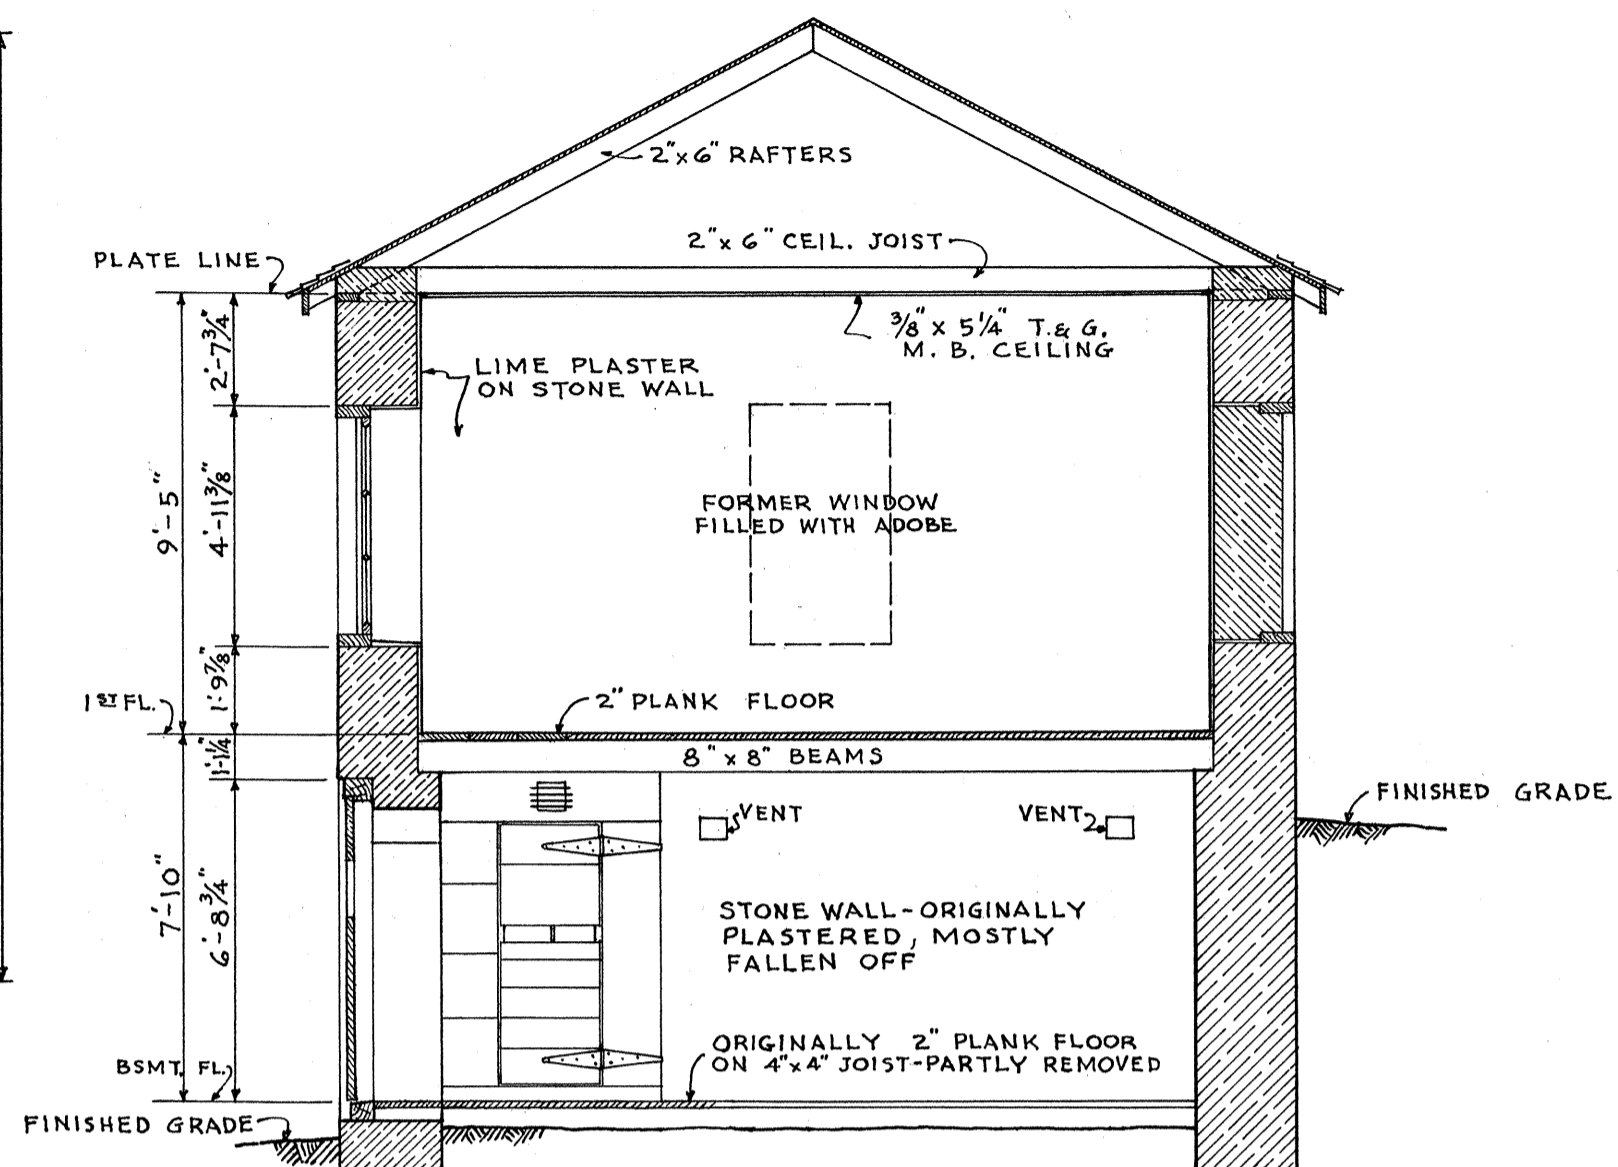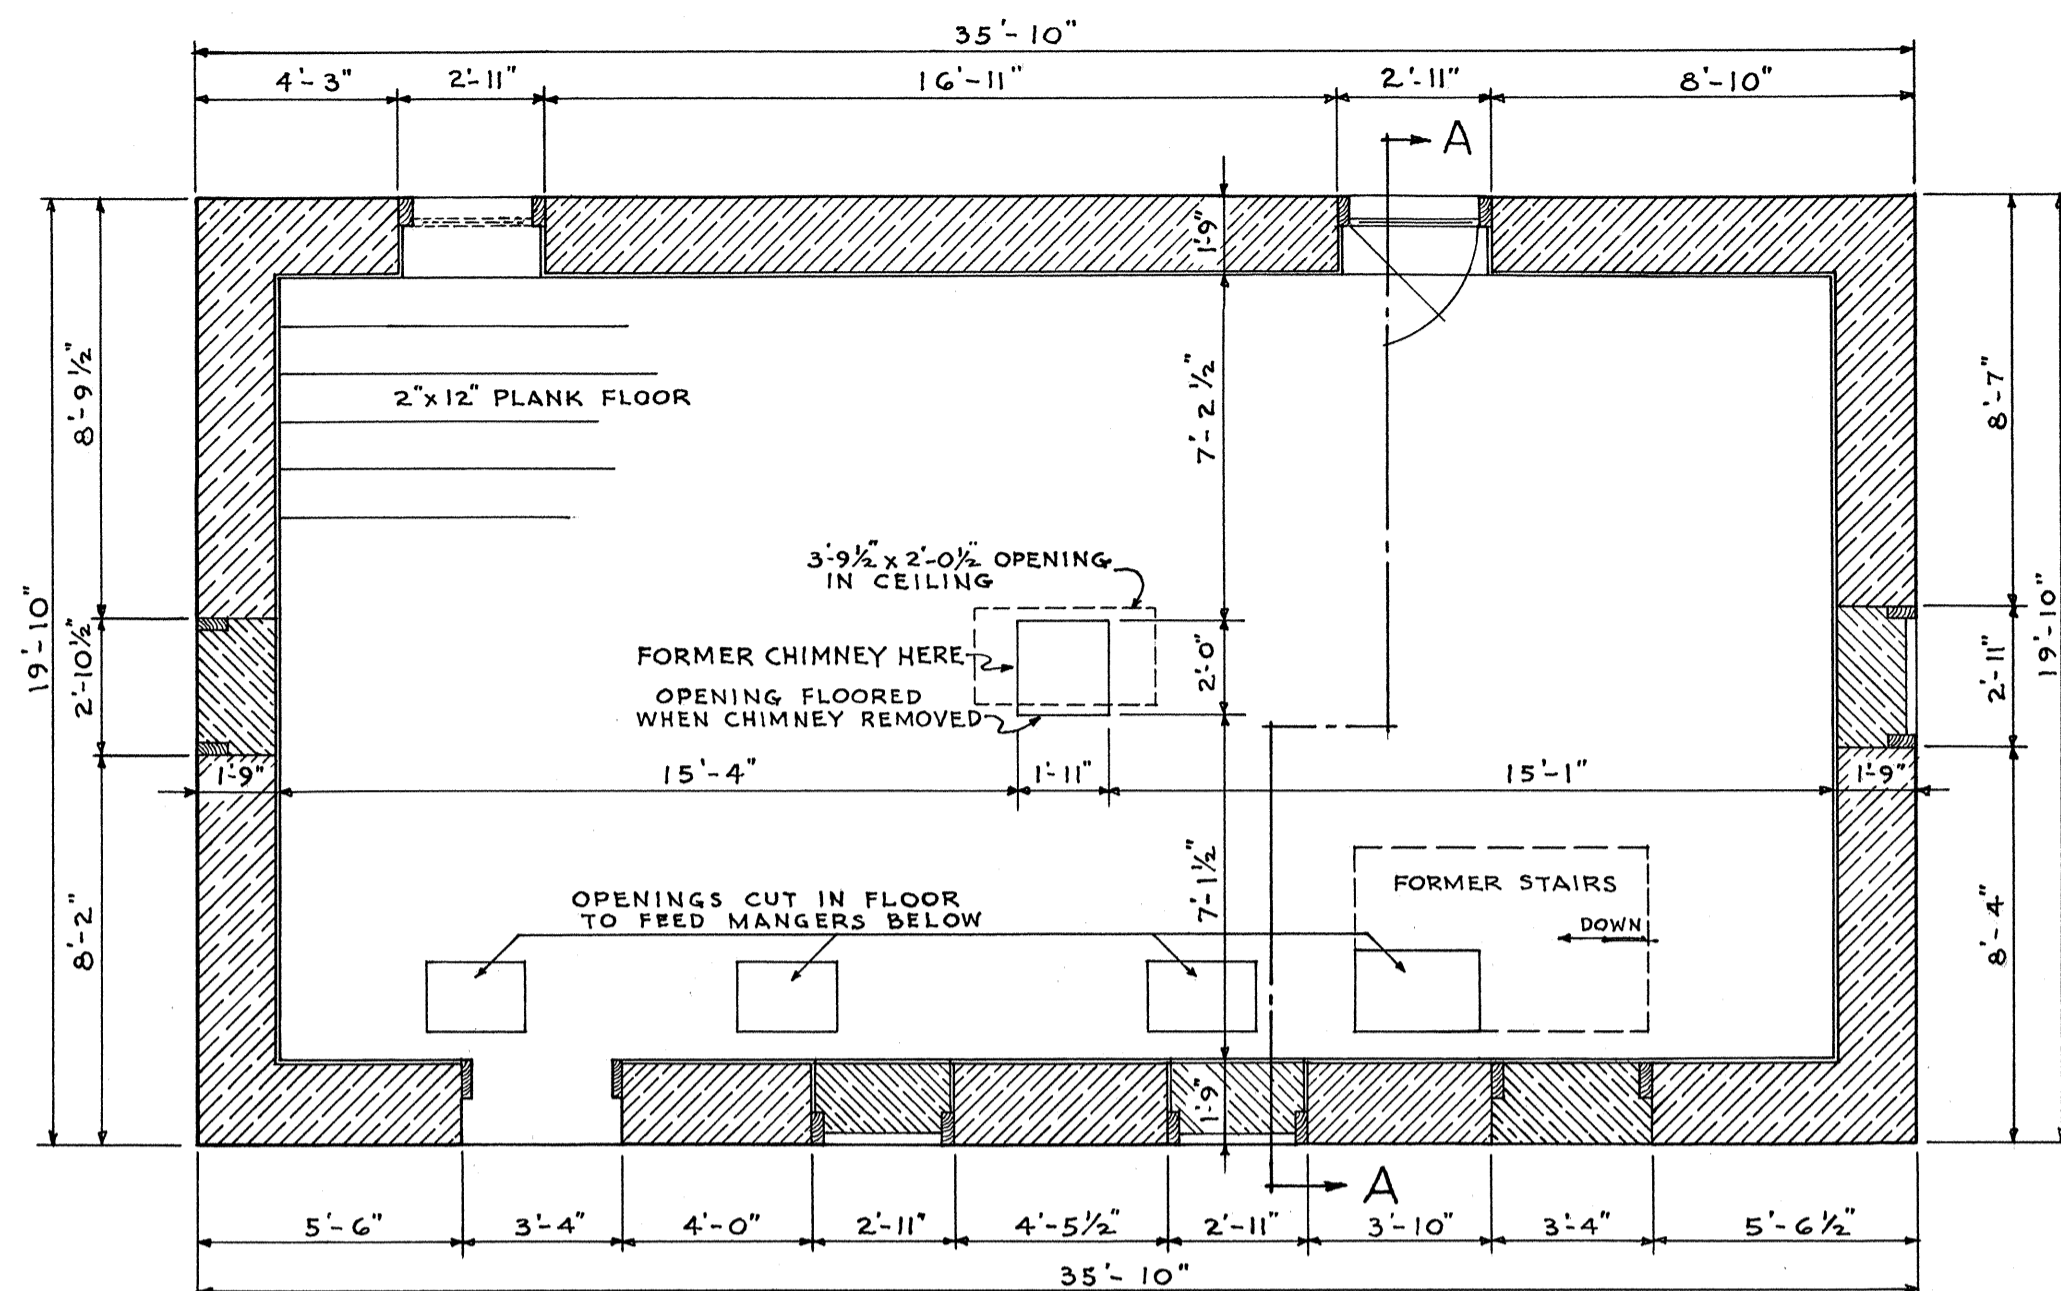

LESLIE E. WILKIE - DEL.


UNDER DIRECTION OF UNITED STATES DEPARTMENT OF THE INTERIOR
NATIONAL PARK SERVICE, BRANCH OF PLANS AND DESIGN

NAME OF STRUCTURE
OLD GUARD HOUSE
FORT LARAMIE NATIONAL MONUMENT


SURVEY NO.
WYO-8

HISTORIC AMERICAN
BUILDINGS SURVEY
SHEET 1 OF 4 SHEETS


LIBRARY OF CONGRESS
INDEX NUMBER

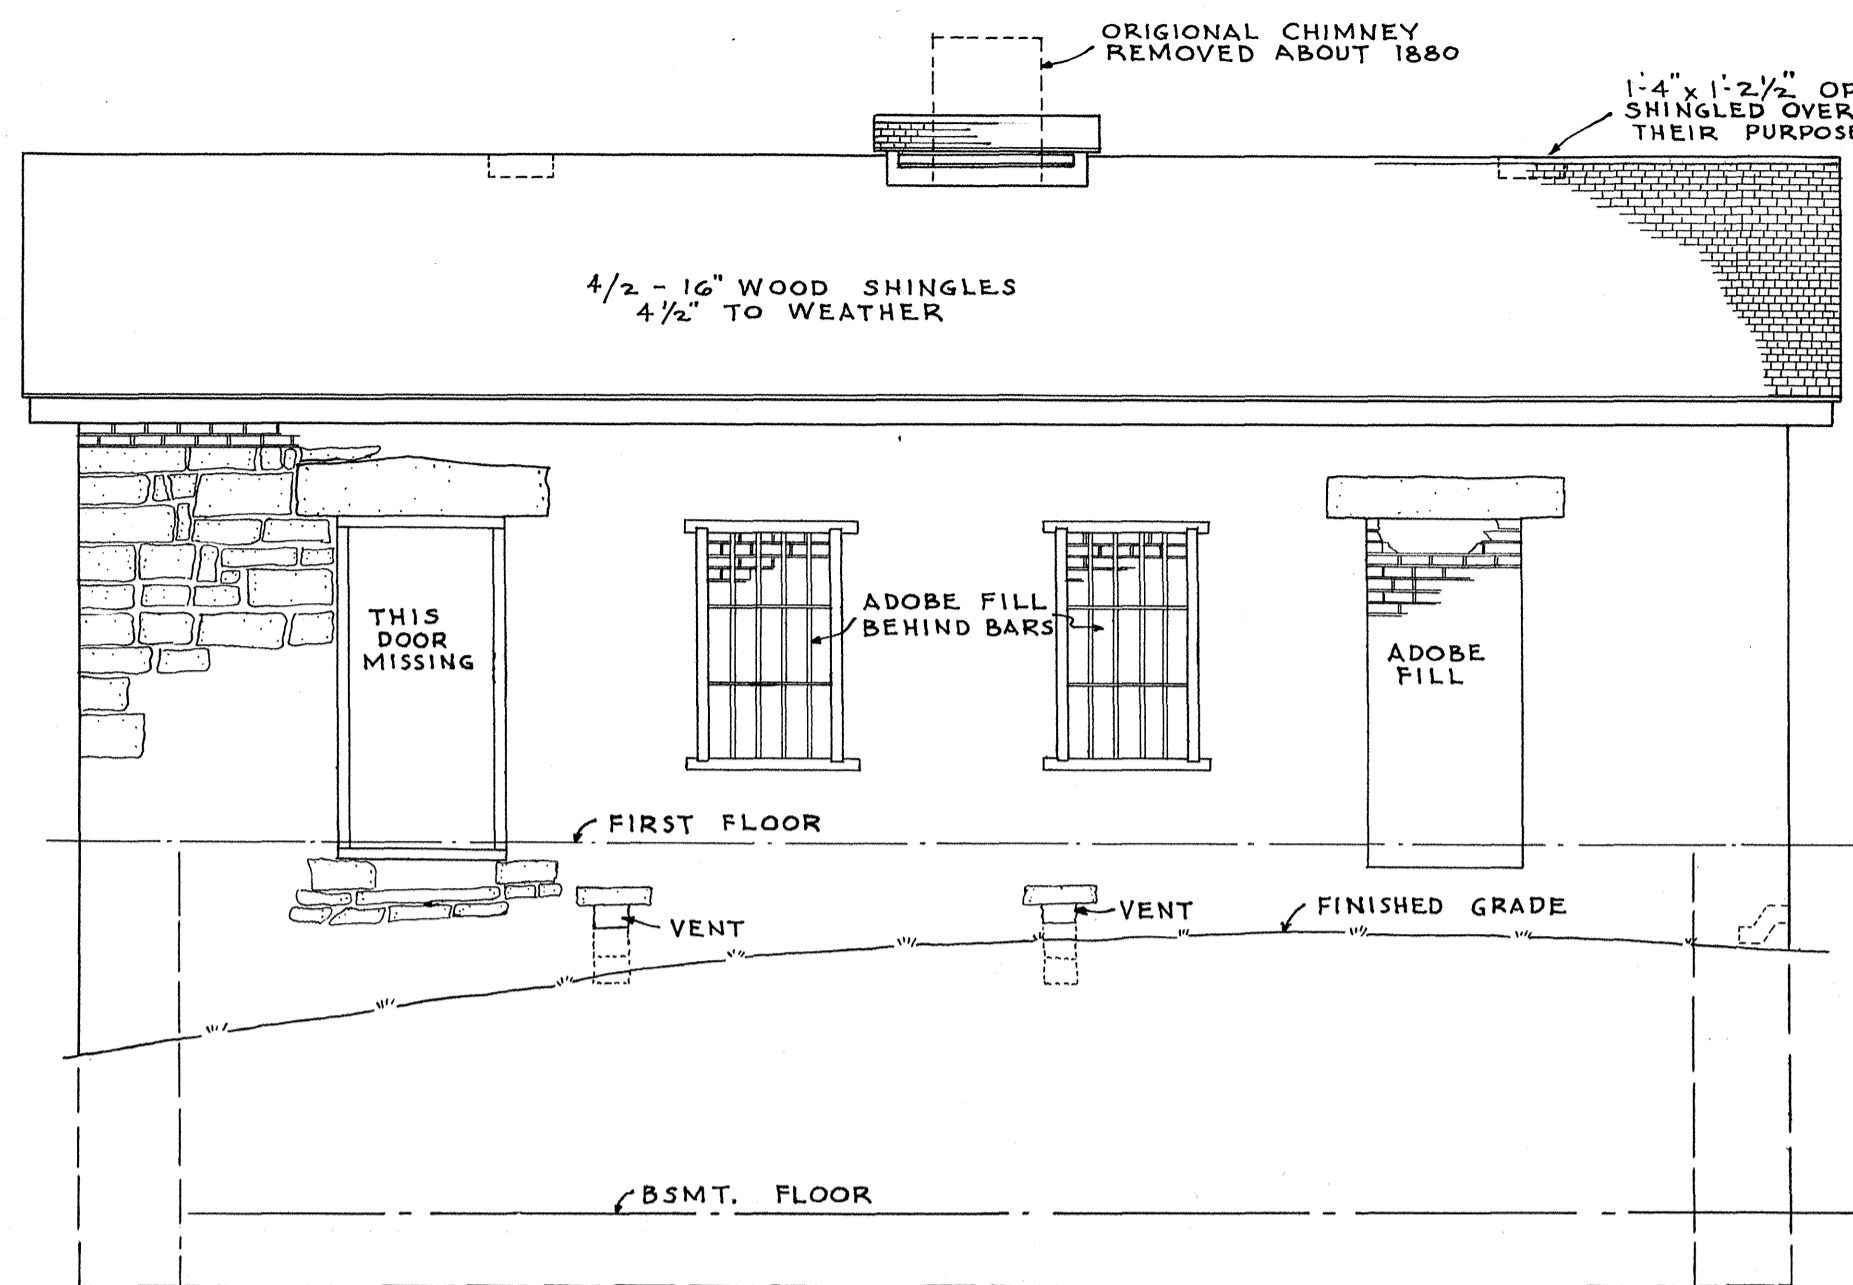


NORTHWEST (FRONT) ELEVATION
SCALE 1/4" = 1'-0"

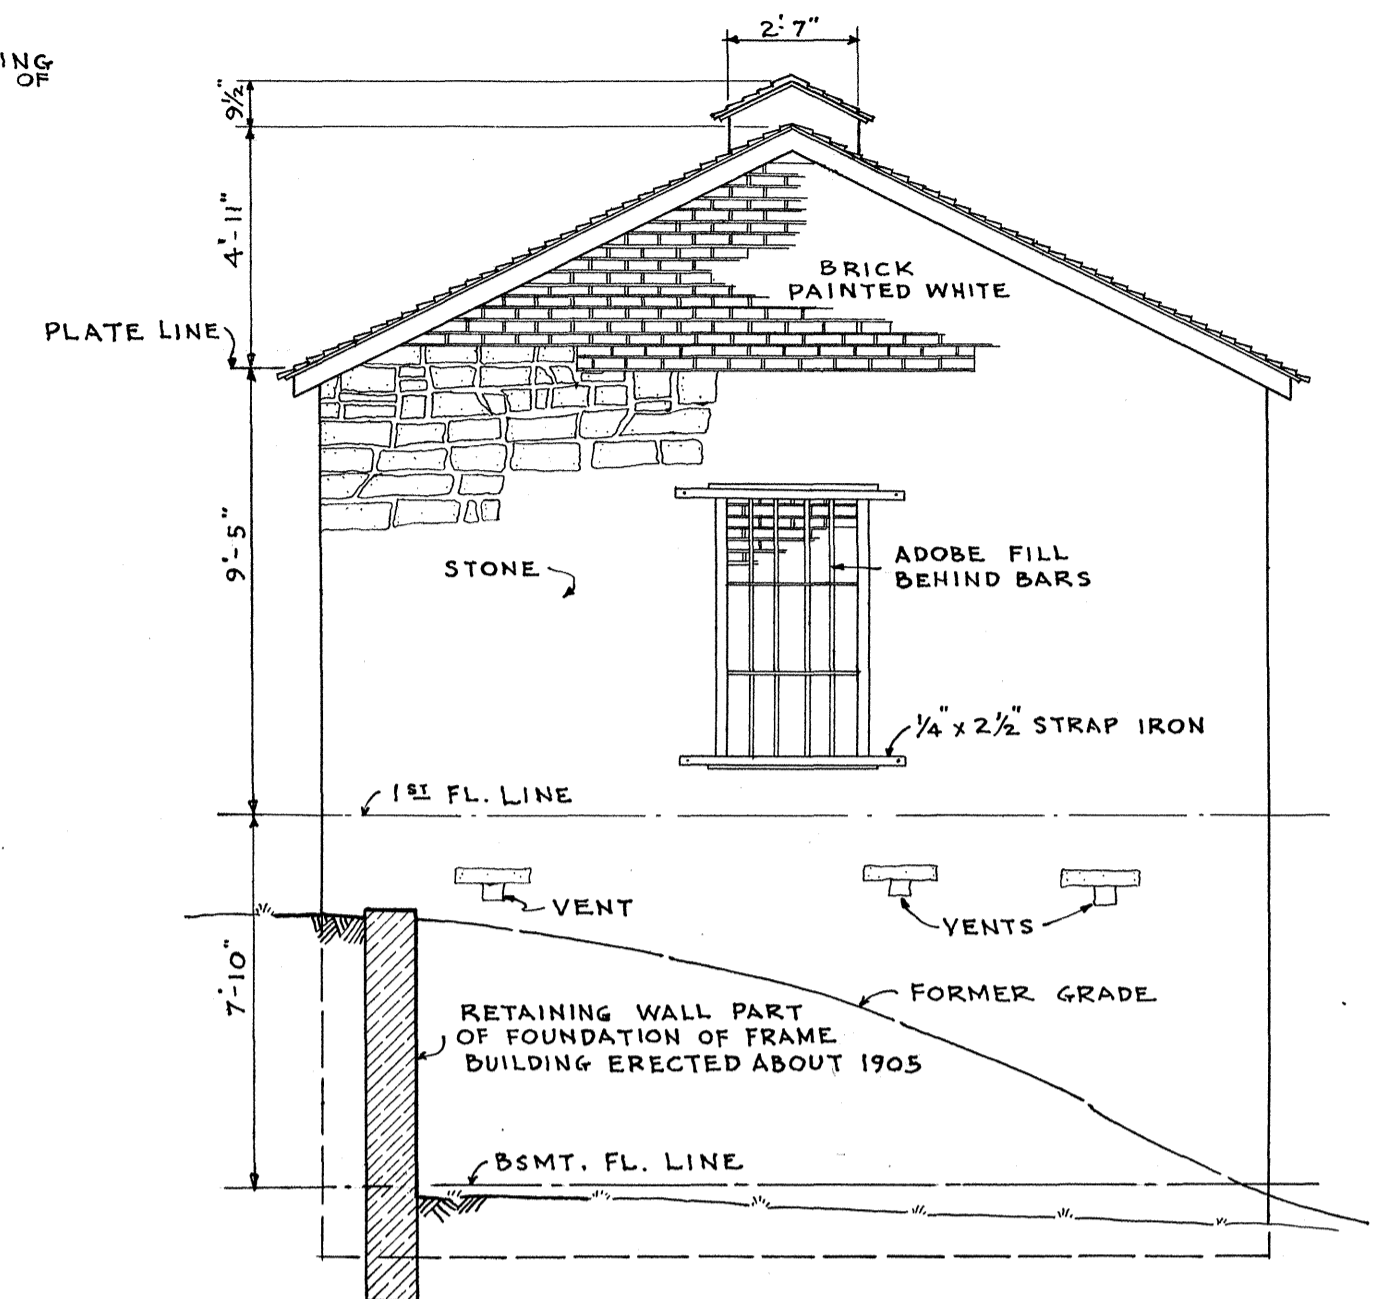

SOUTHWEST ELEVATION

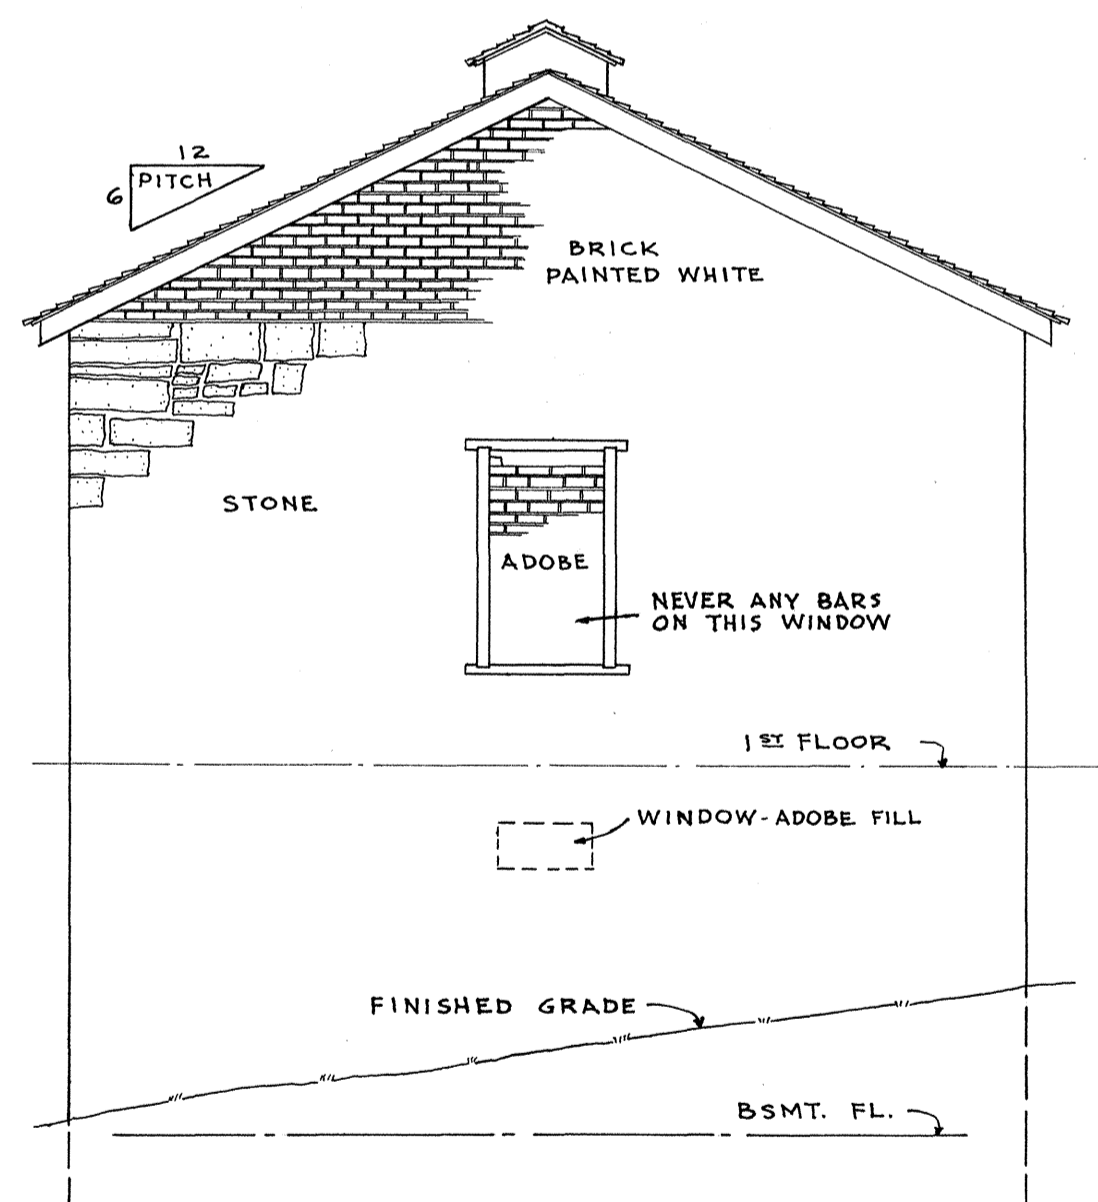

NORTHEAST ELEVATION

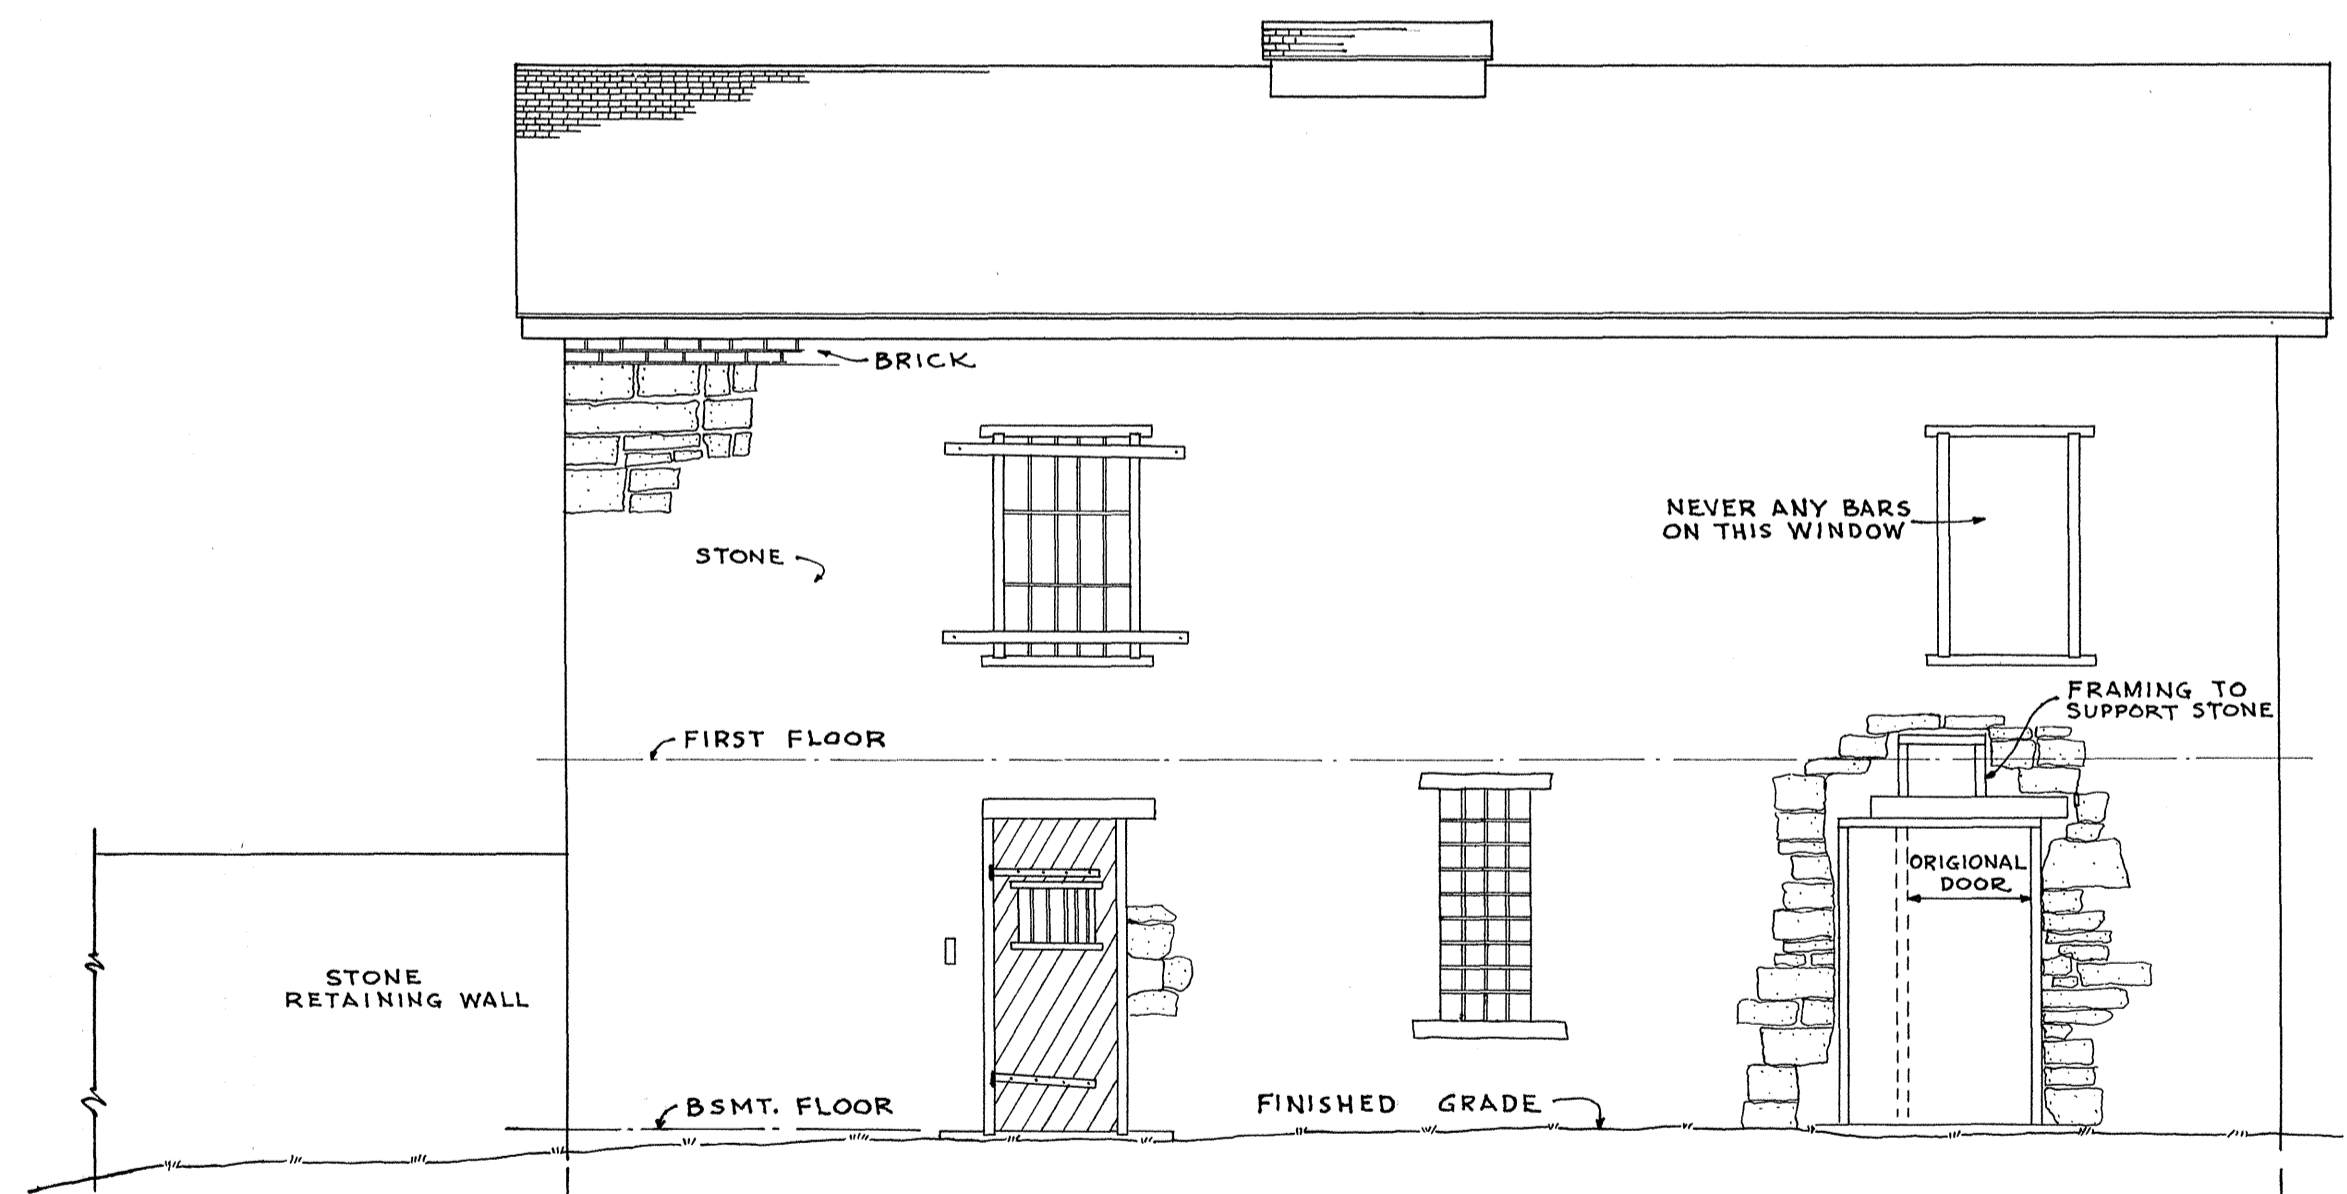

SOUTHEAST ELEVATION

PAUL W. MOWREY - LESLIE E. WILKIE - DEL.


UNDER DIRECTION OF UNITED STATES DEPARTMENT OF THE INTERIOR
NATIONAL PARK SERVICE, BRANCH OF PLANS AND DESIGN


NAME OF STRUCTURE
OLD GUARD HOUSE
FORT LARAMIE NATIONAL MONUMENT

SURVEY NO.
WY08


HISTORIC AMERICAN
BUILDINGS SURVEY
SHEET 2 OF 4 SHEETS

LIBRARY OF CONGRESS
INDEX NUMBER

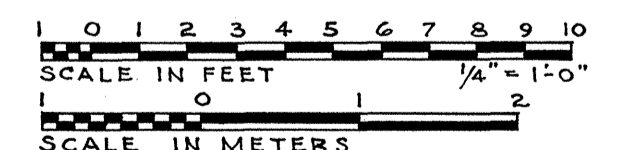


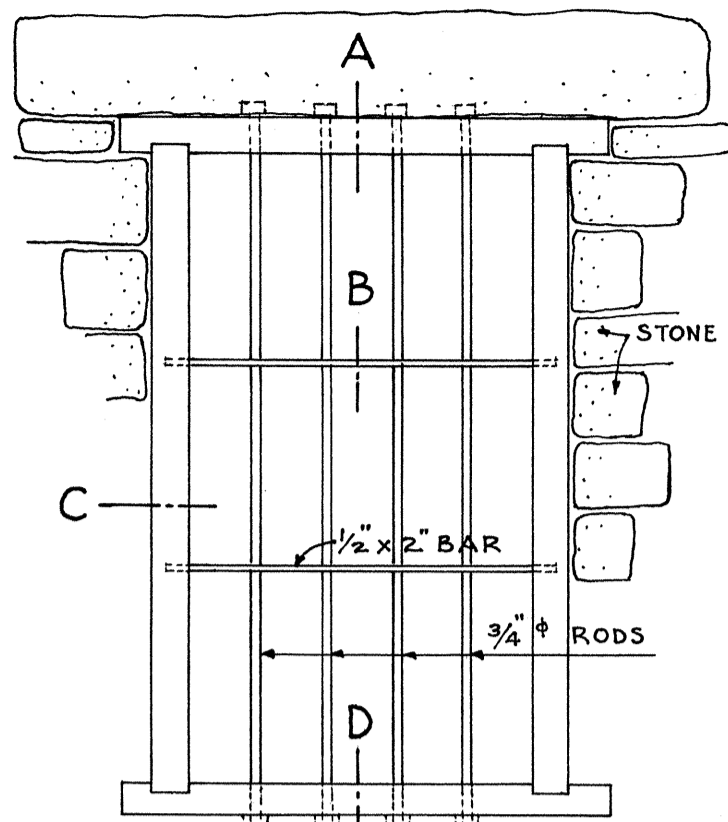

EXTERIOR ELEVATION
SCALE $\frac{3}{4}'' = 1'-0''$


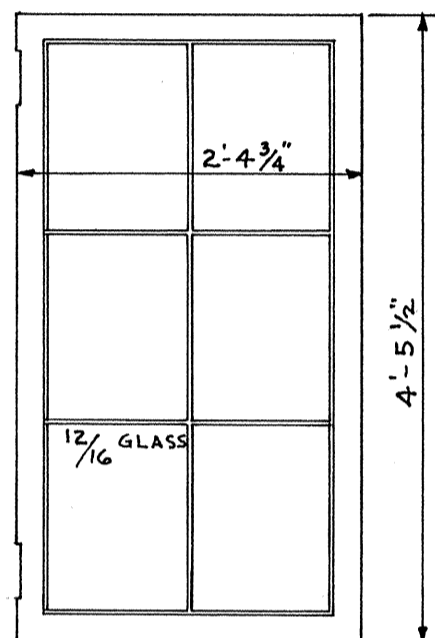


ELEVATION OF SASH
SCALE $\frac{3}{4}'' = 1'-0''$

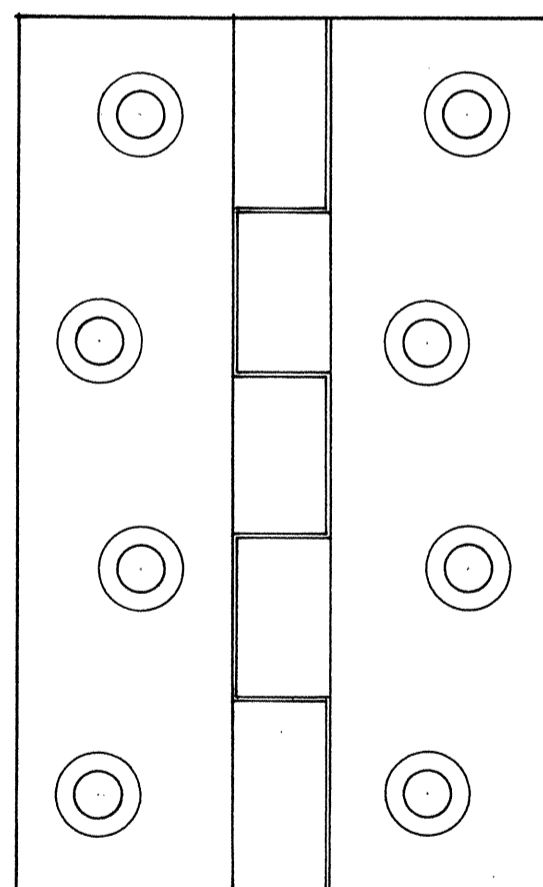


DETAIL OF SASH HINGE
FULL SIZE


TYPICAL CASEMENT WINDOW DETAILS

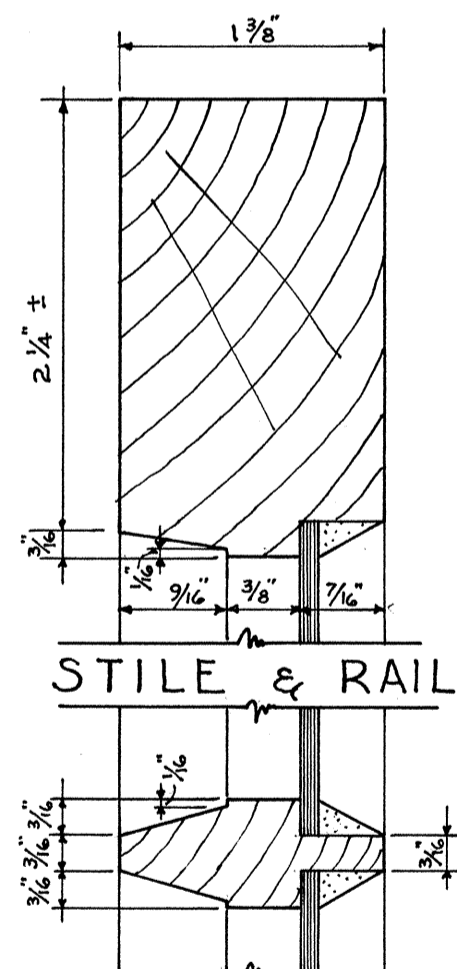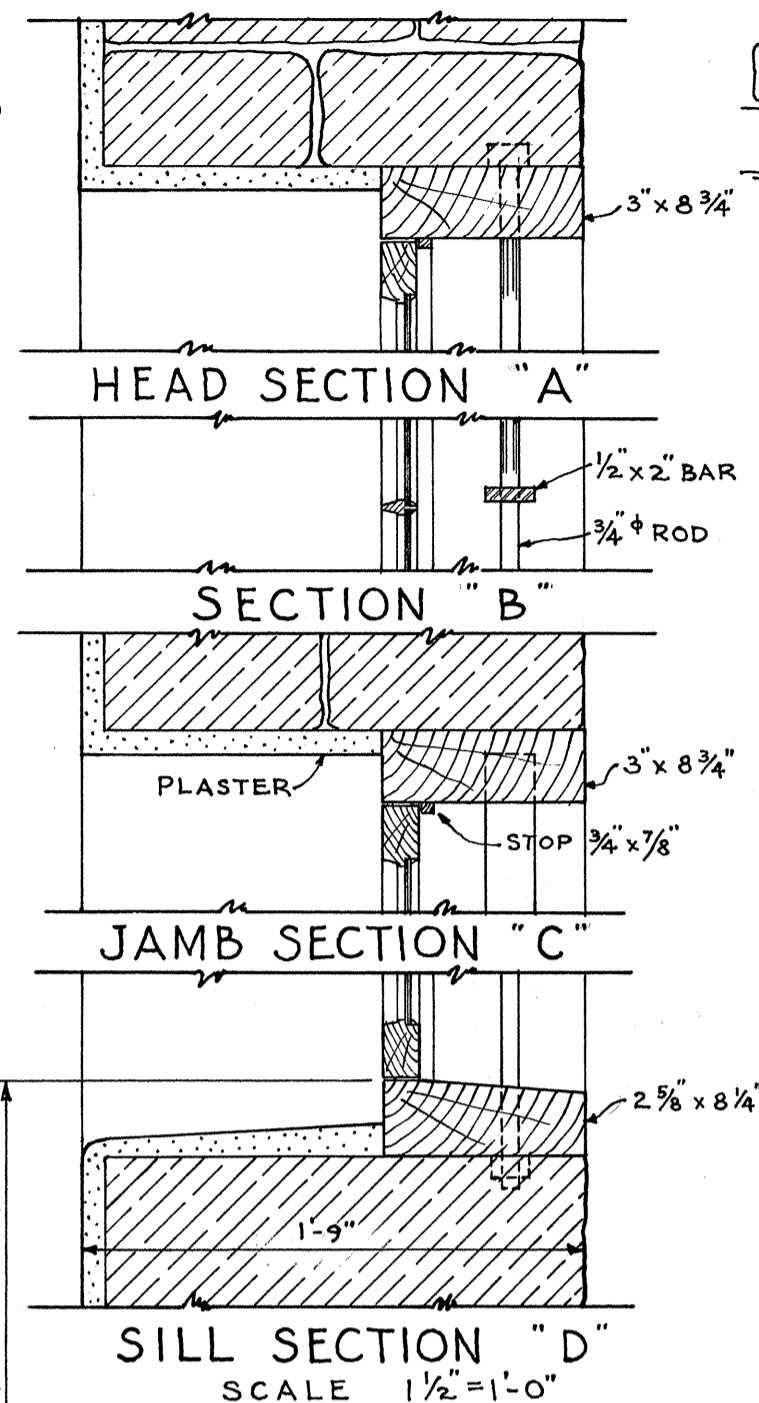


MUNTIN
SASH DETAILS
FULL SIZE

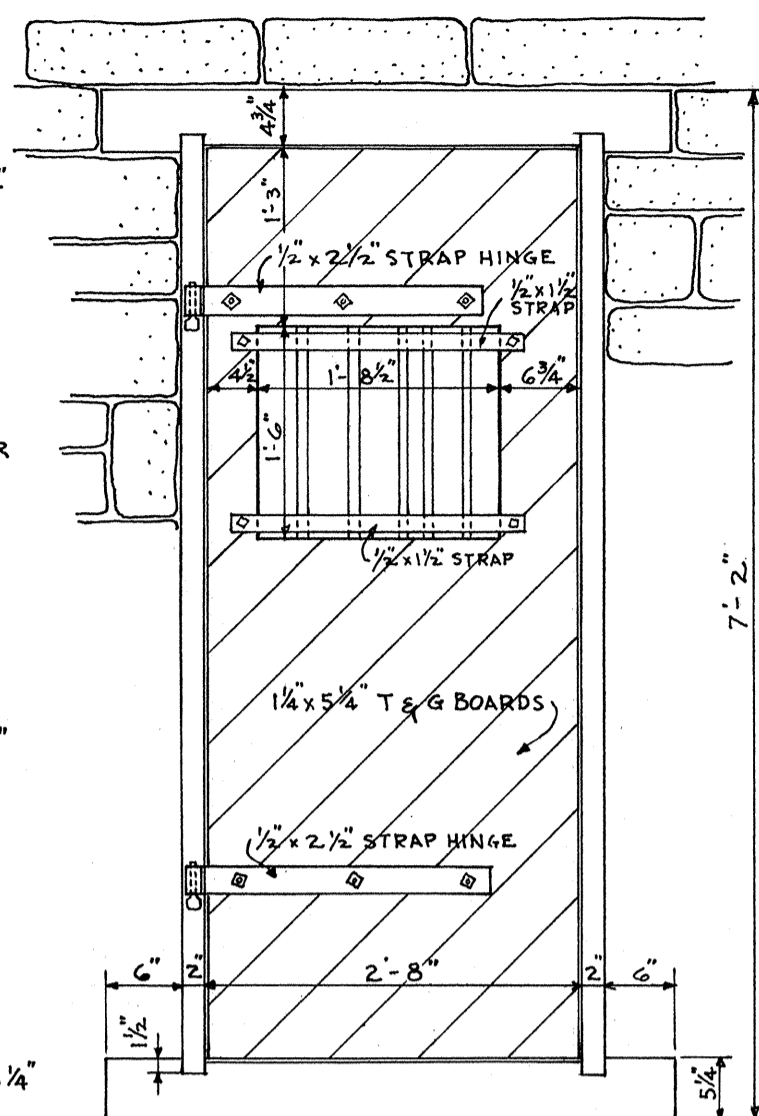


ELEVATION (EXTERIOR)
SCALE $\frac{3}{4}'' = 1'-0''$

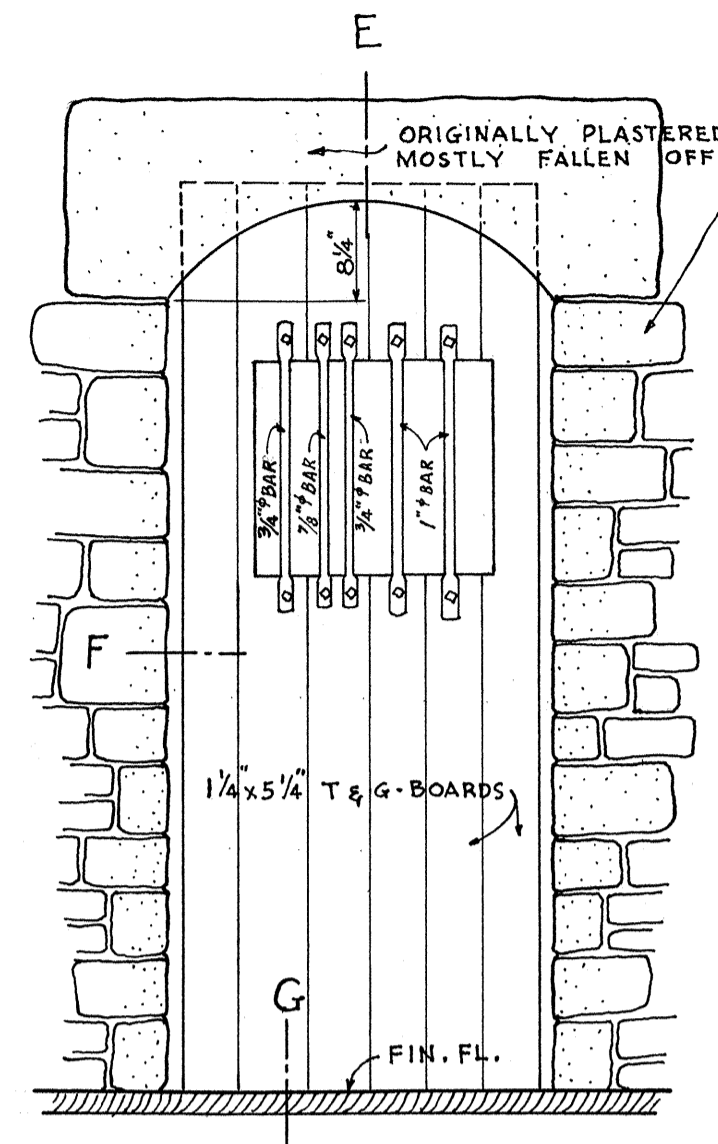


ELEVATION (INTERIOR)
SCALE $\frac{3}{4}'' = 1'-0''$

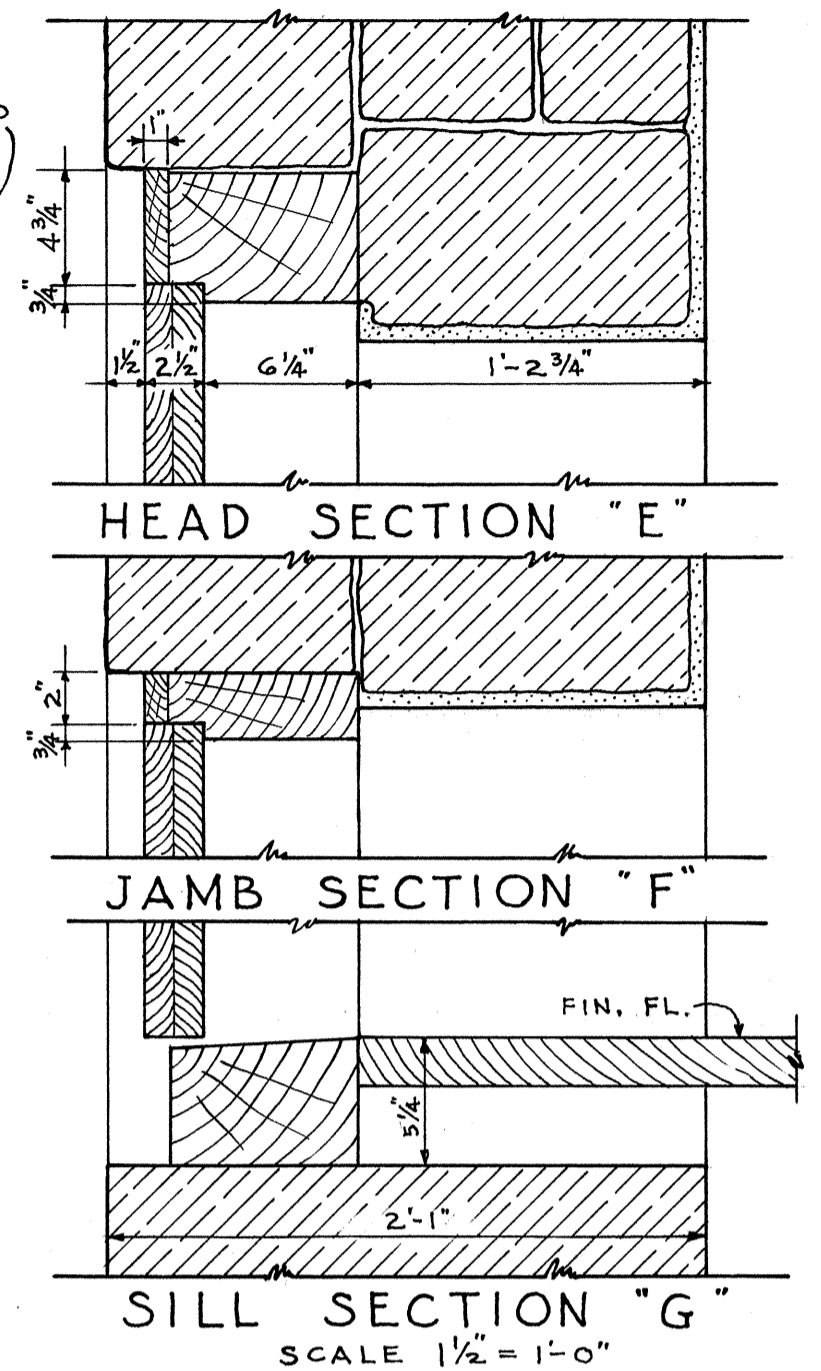


DETAILS OF EXTERIOR BASEMENT DOOR

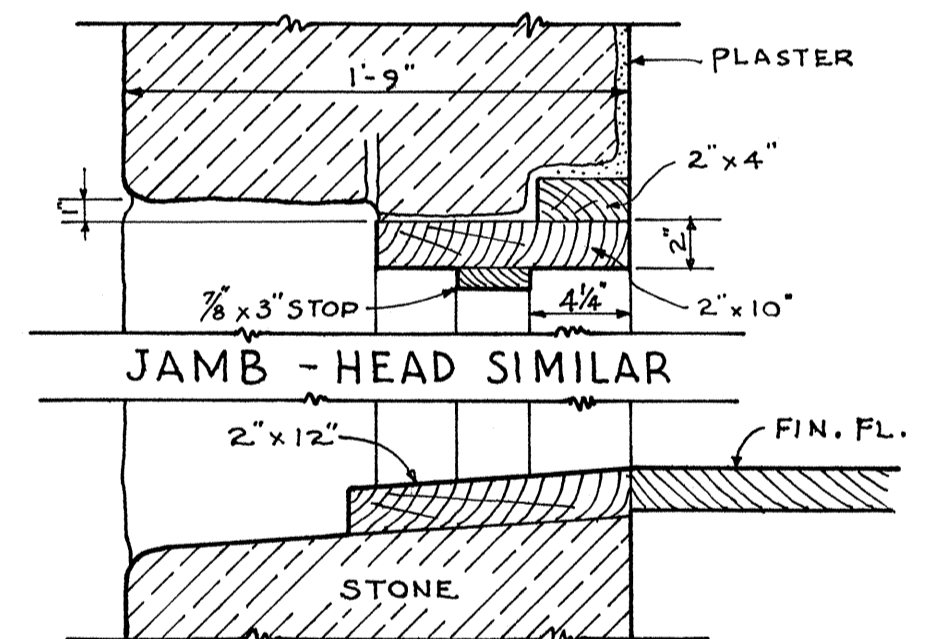

DETAIL OF EXTERIOR DOOR 1ST FLOOR
SCALE $\frac{1}{2}'' = 1'-0''$

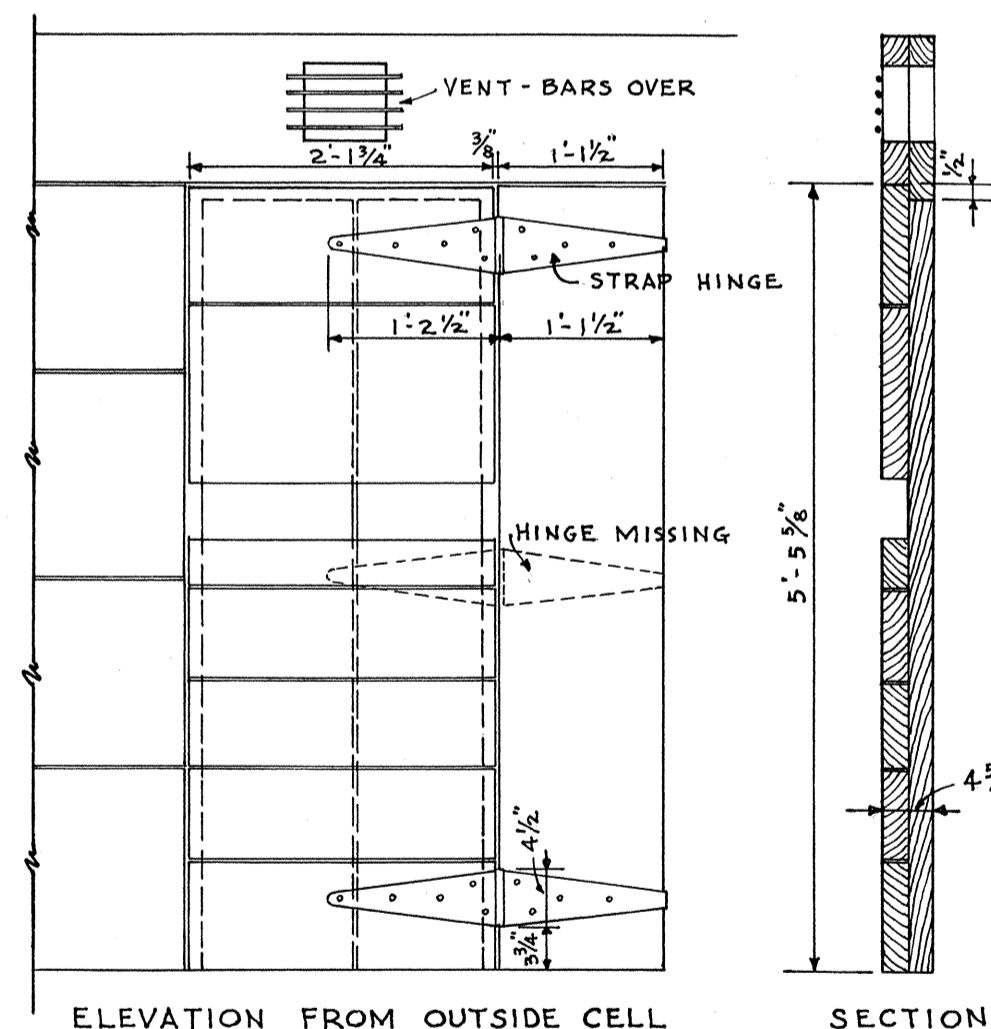

ELEVATION FROM OUTSIDE CELL
DETAIL OF CELL DOOR
SCALE $\frac{3}{4}'' = 1'-0''$

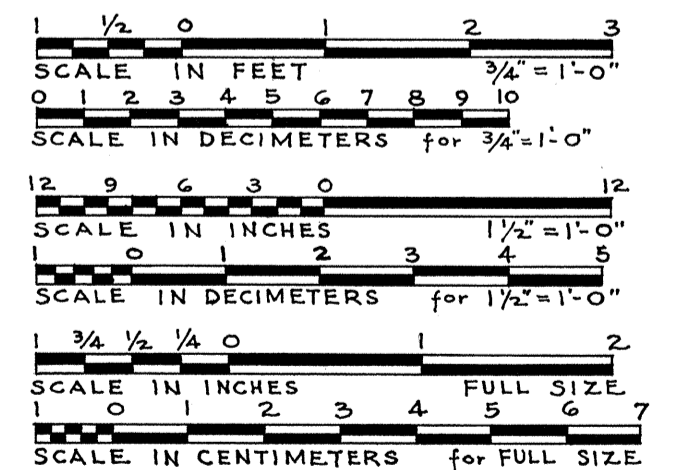

LESLIE E. WILKIE - DEL.


UNDER DIRECTION OF UNITED STATES DEPARTMENT OF THE INTERIOR
NATIONAL PARK SERVICE, BRANCH OF PLANS AND DESIGN

NAME OF STRUCTURE
OLD GUARD HOUSE
FORT LARAMIE NATIONAL MONUMENT


SURVEY NO.
WYO-8

HISTORIC AMERICAN
BUILDINGS SURVEY
SHEET **3** OF **4** SHEETS


LIBRARY OF CONGRESS
INDEX NUMBER

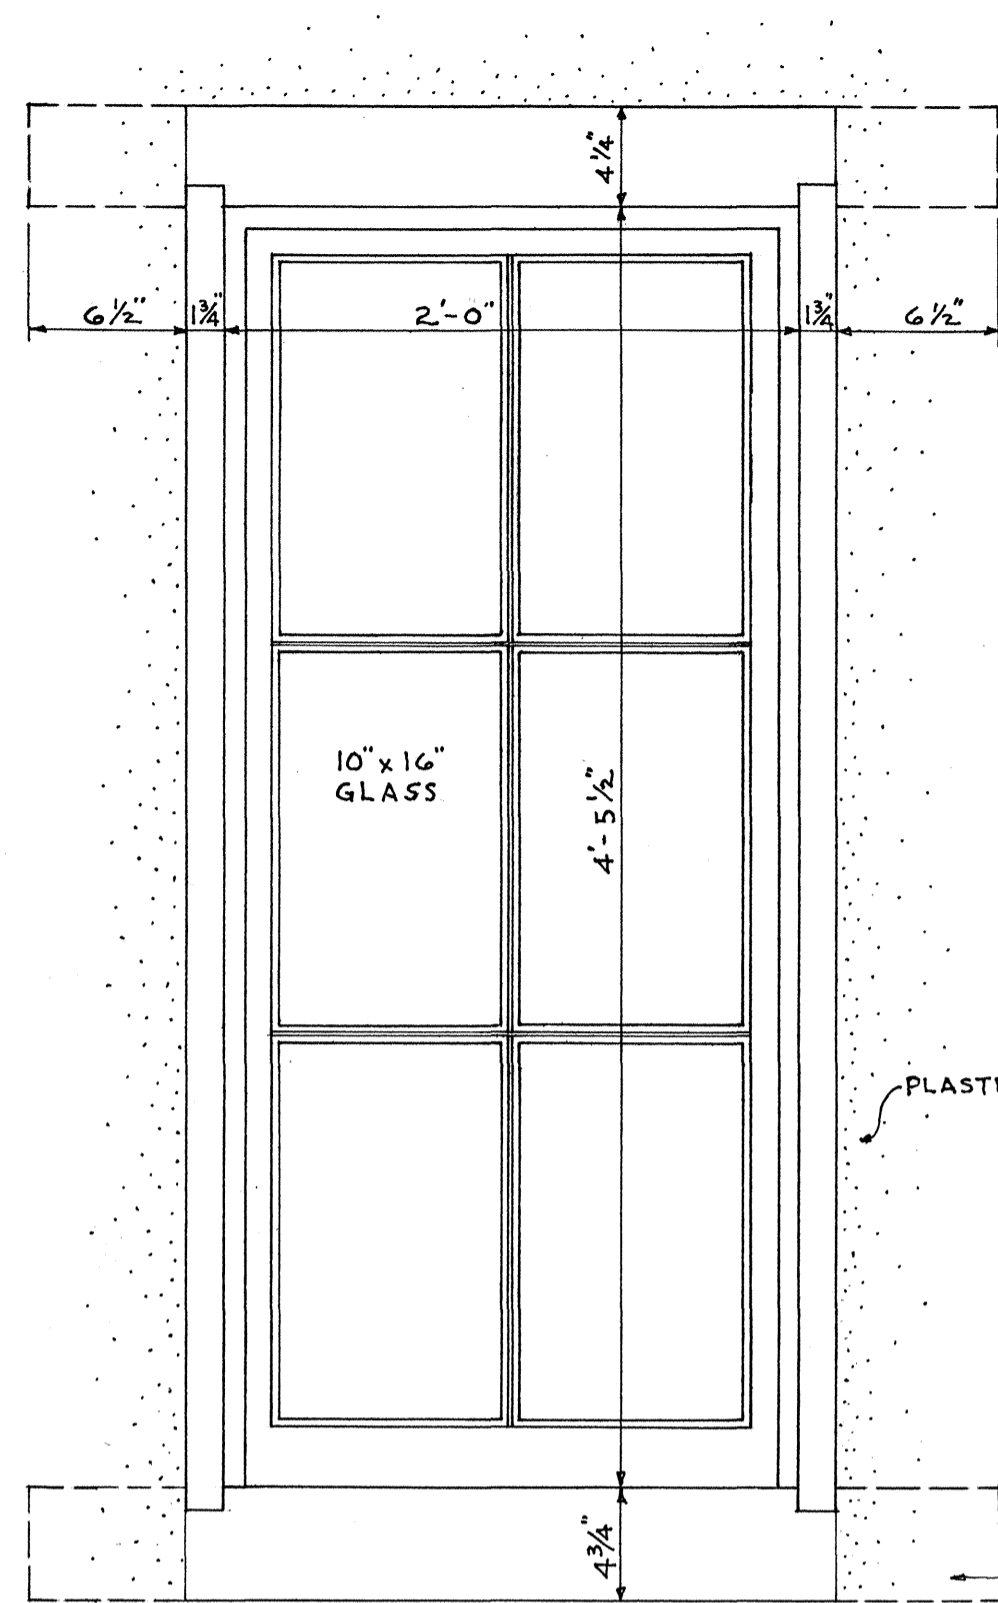

ELEVATION - INTERIOR

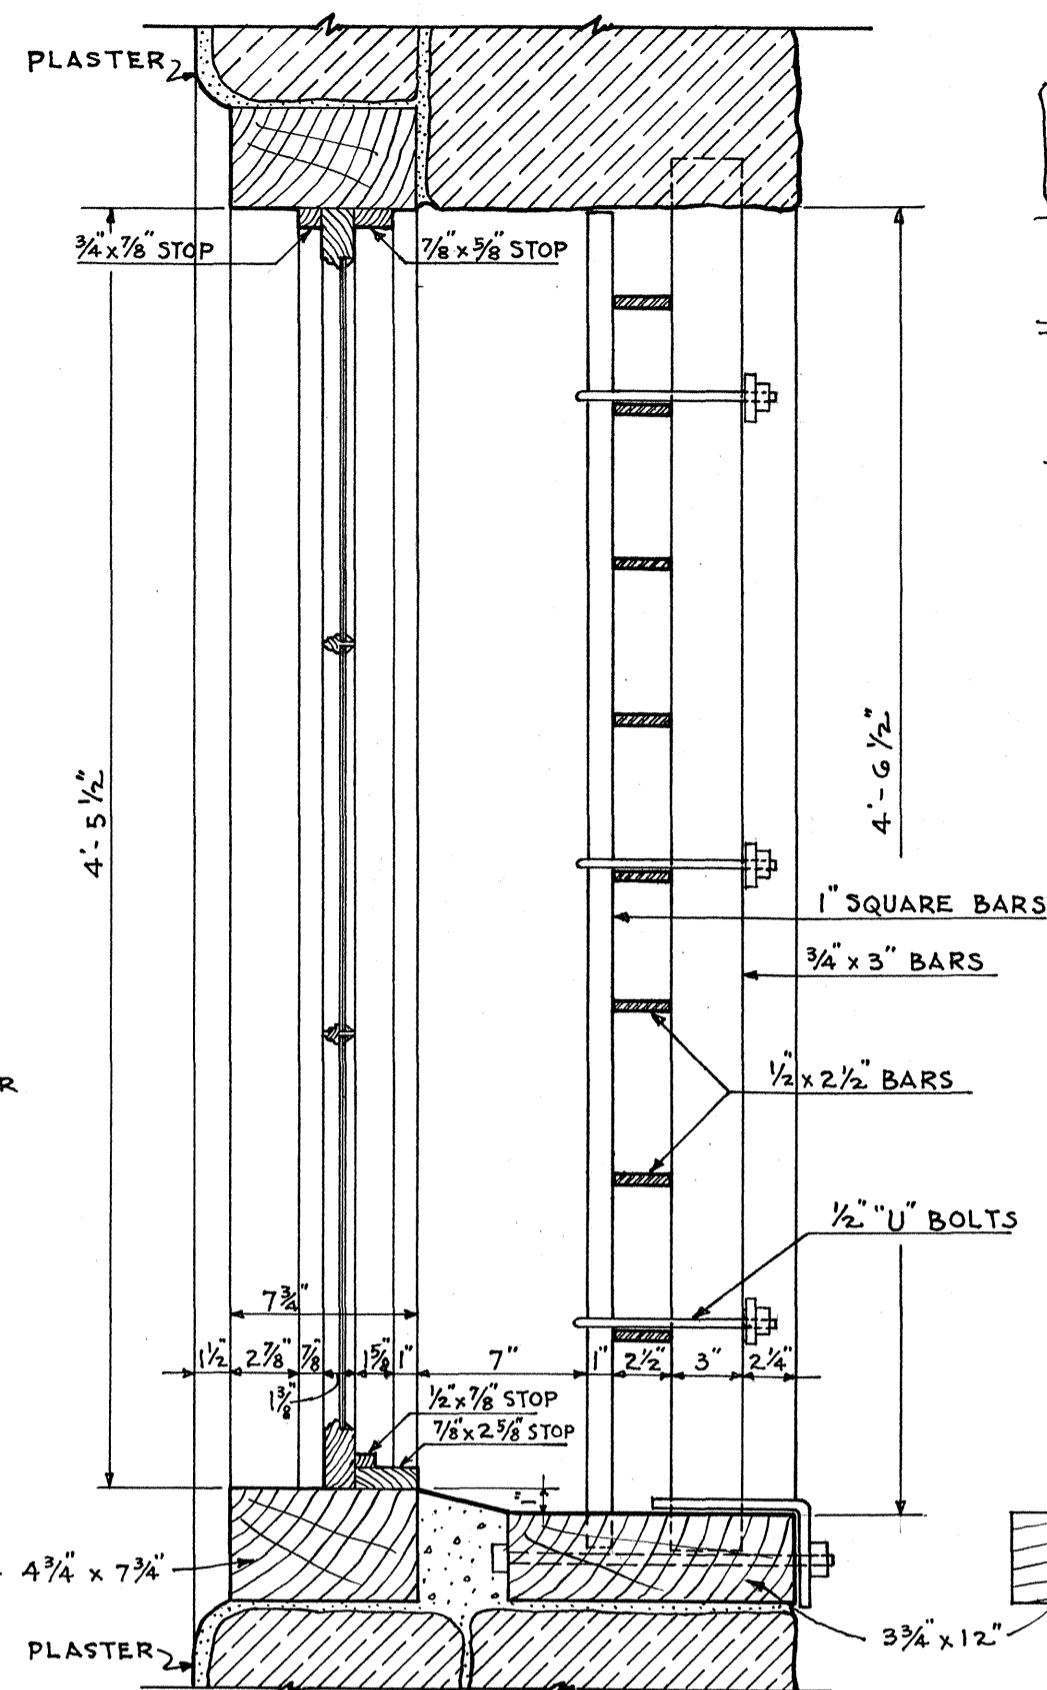


SECTION

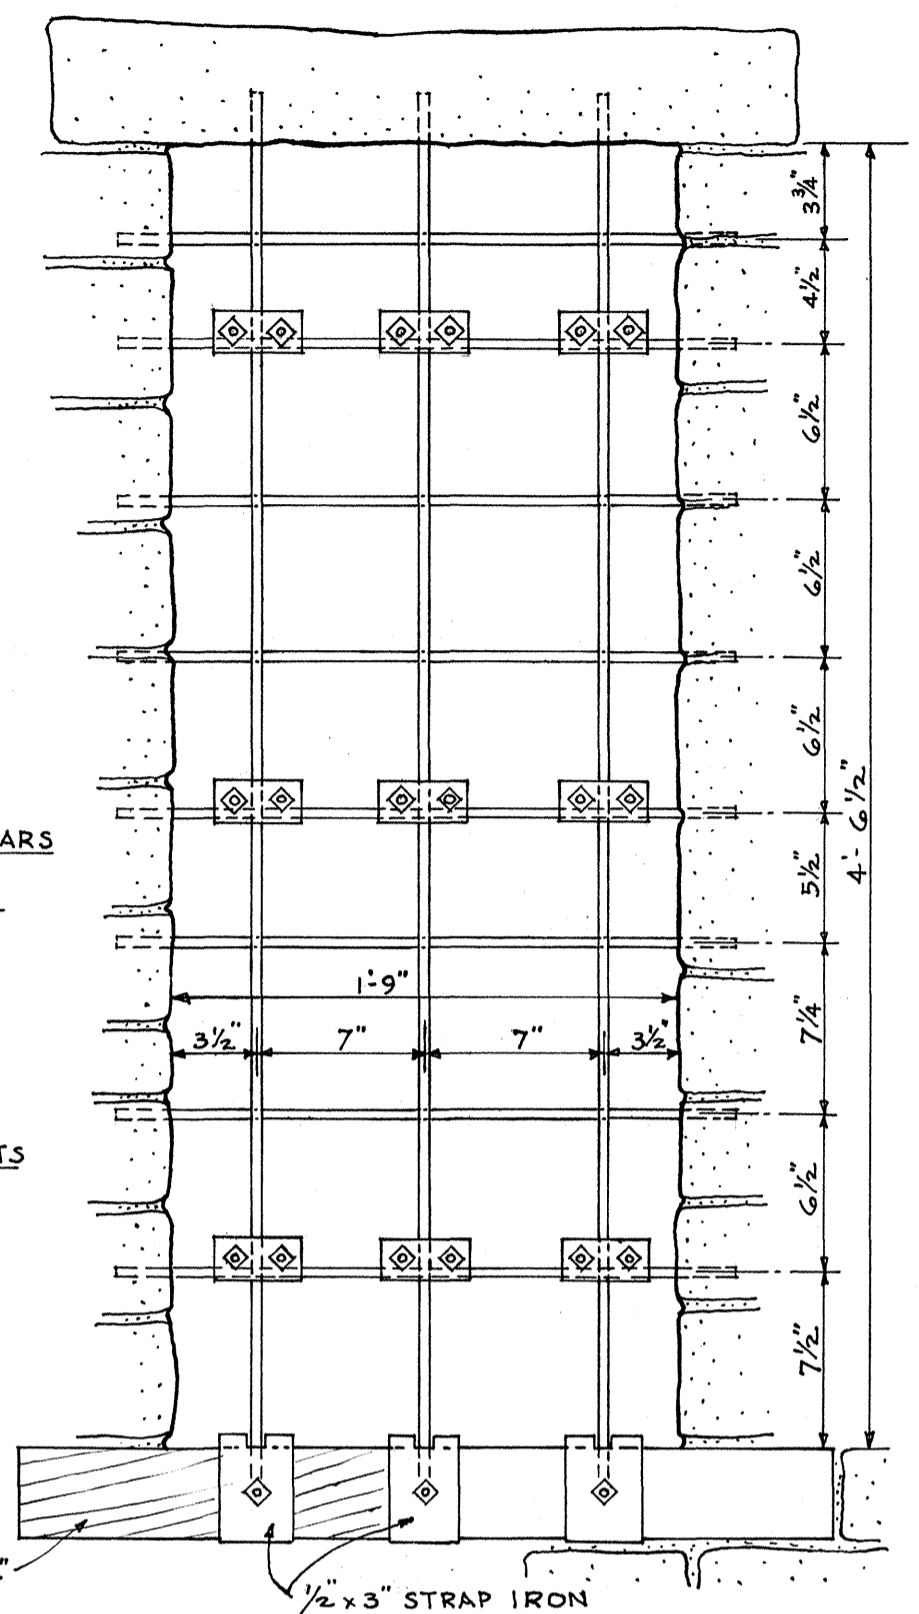


ELEVATION - EXTERIOR


DETAILS OF BASEMENT WINDOW
SCALE 1/2" = 1'-0"

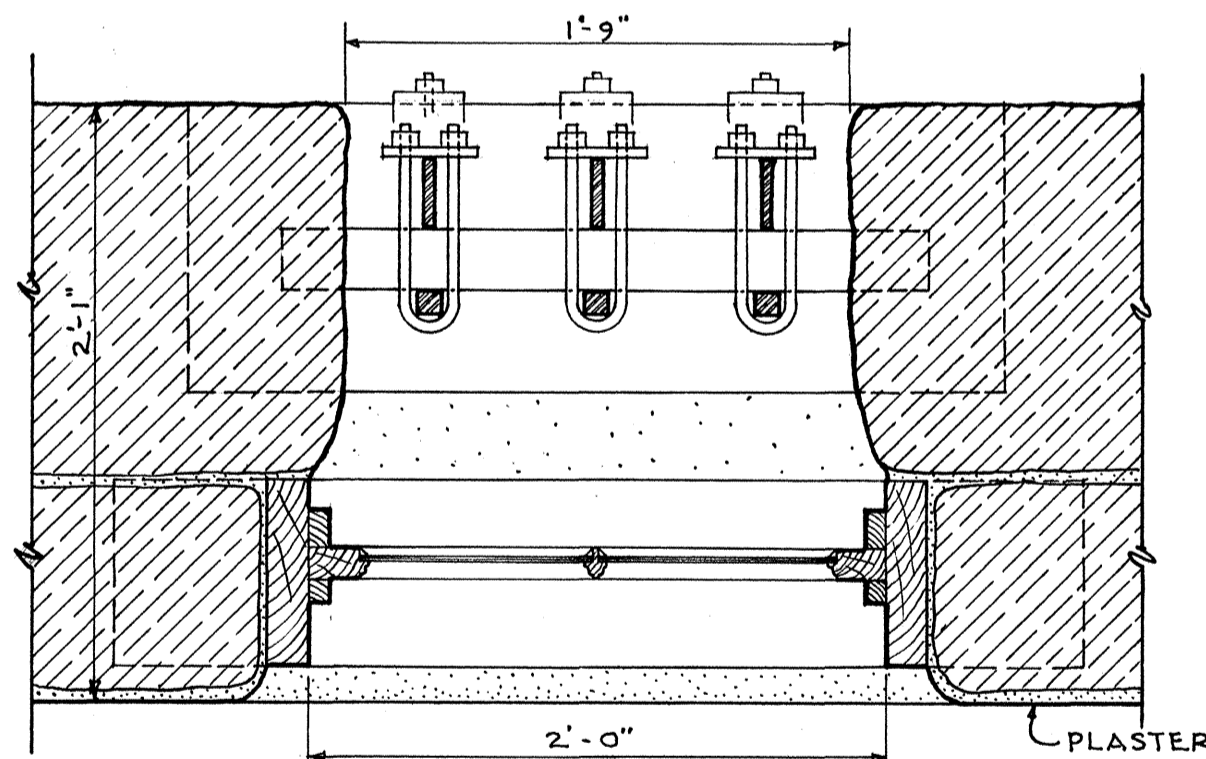


• PLAN •

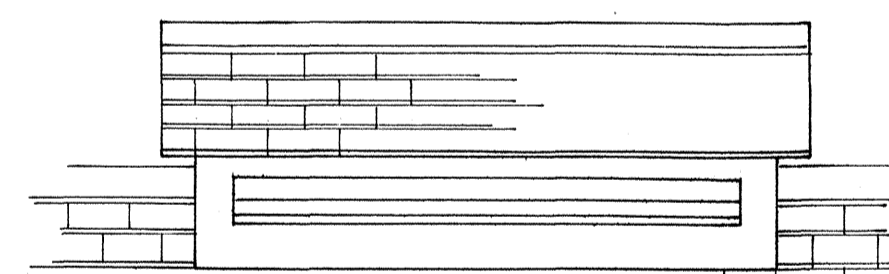


NORTHWEST ELEVATION

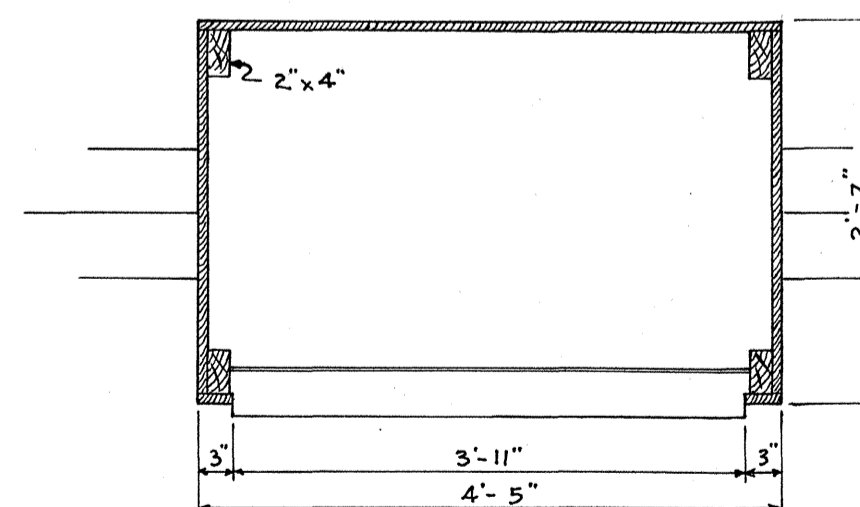

PLAN

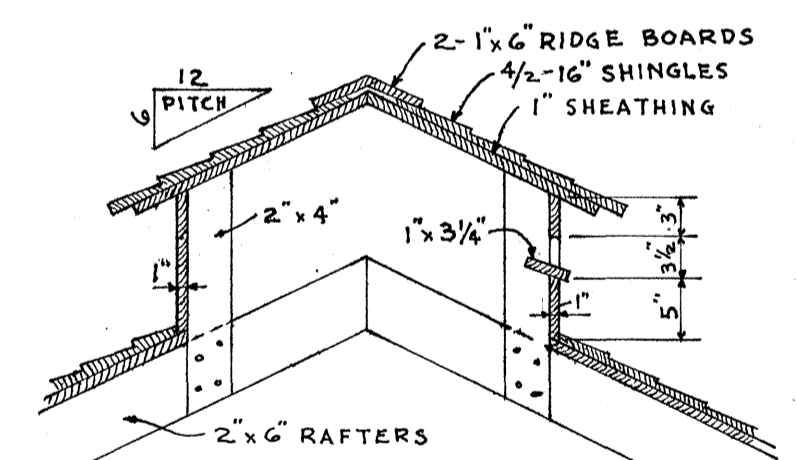

CROSS SECTION
DETAILS OF ROOF VENT
SCALE 3/4" = 1'-0"

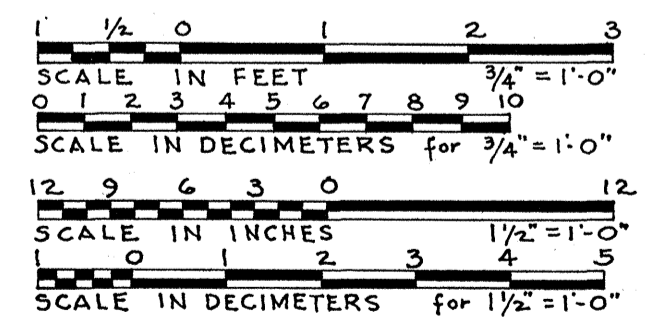

LESLIE E. WILKIE - DEL.

UNDER DIRECTION OF UNITED STATES DEPARTMENT OF THE INTERIOR
NATIONAL PARK SERVICE, BRANCH OF PLANS AND DESIGN


NAME OF STRUCTURE
OLD GUARD HOUSE
FORT LARAMIE NATIONAL MONUMENT

SURVEY NO.
WYO-8

HISTORIC AMERICAN
BUILDINGS SURVEY
SHEET 4 OF 4 SHEETS

LIBRARY OF CONGRESS
INDEX NUMBER



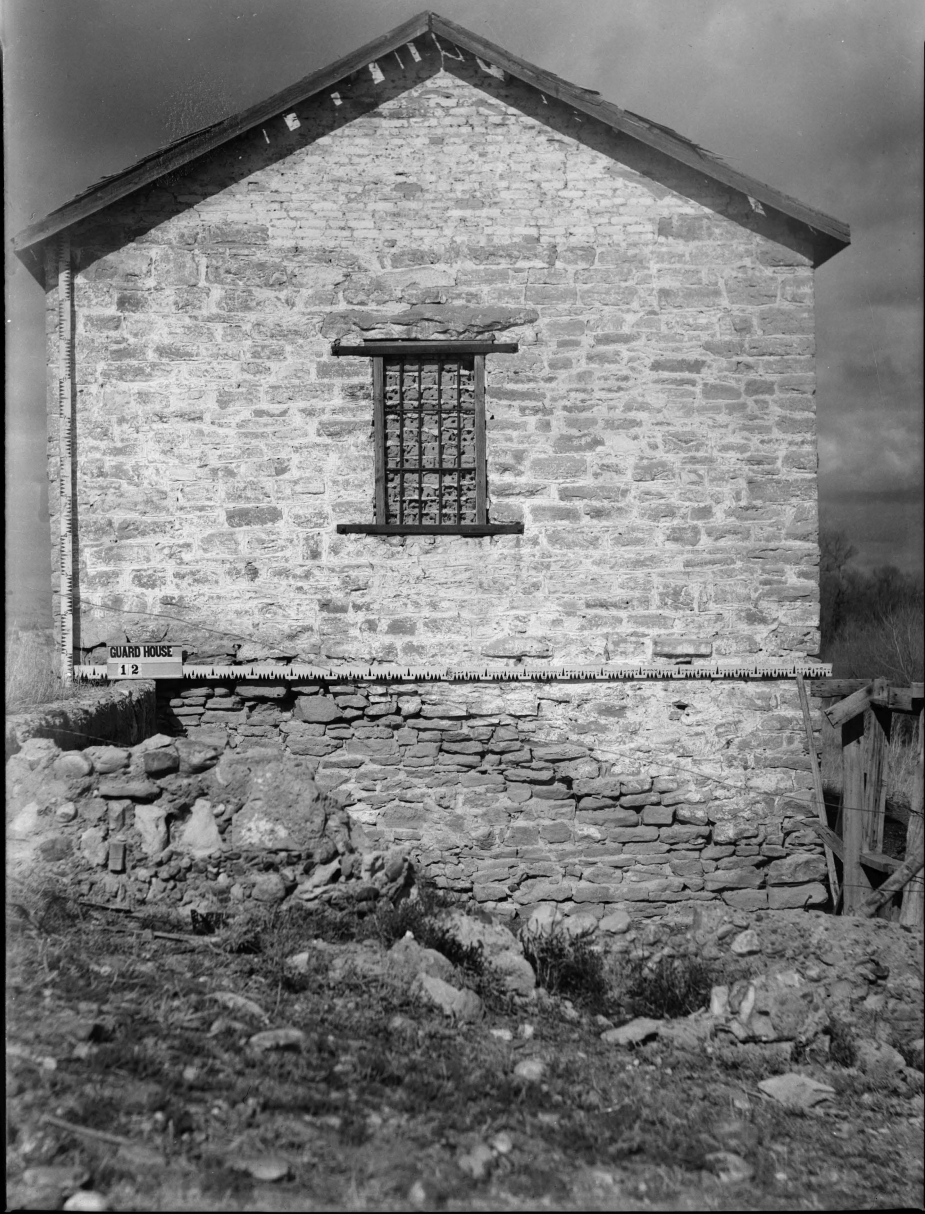

GUARD HOUSE

12








OLD GUARD HOUSE

8

46

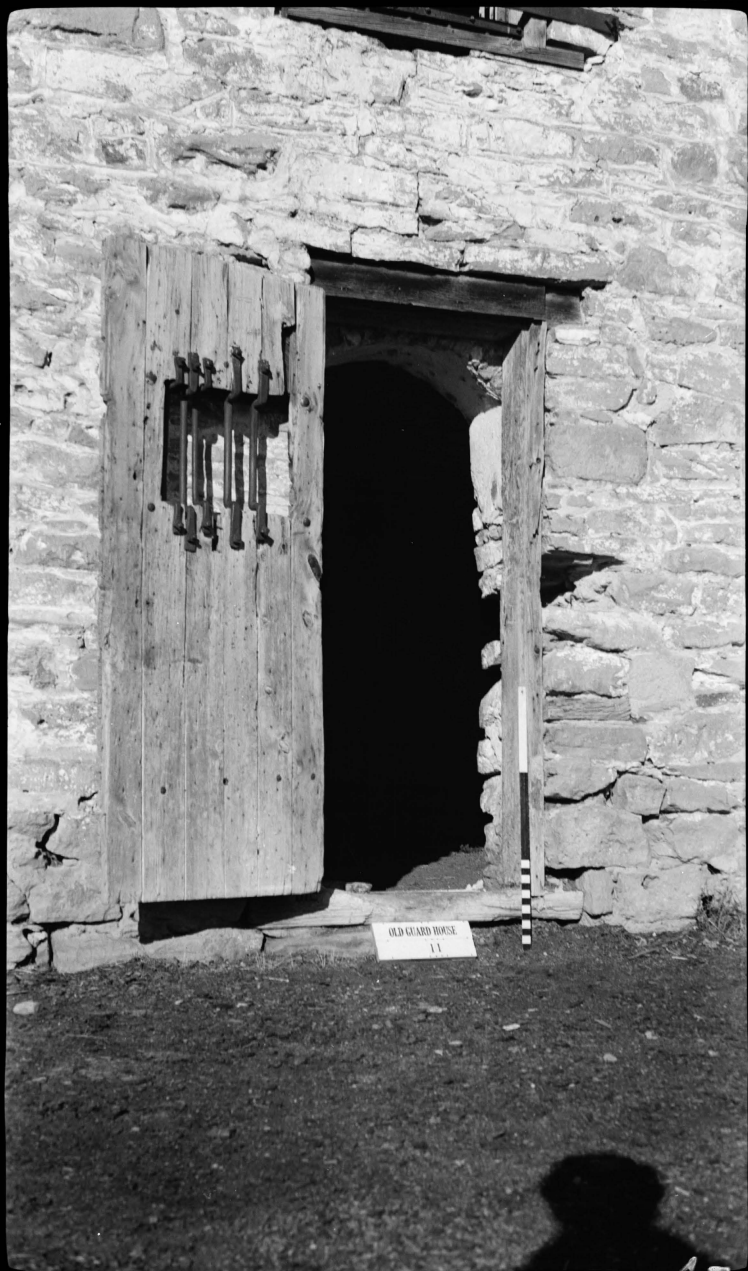

OLD GUARD HOUSE
11



