


Tyson McCarter Place (Barn-Corn Crib-Smokehouse)
Great Smoky Mountains National Park
Sevier County
Tennessee

HABS No. TN-226



HABS
TENN
78-GR-1
SA

REDUCED COPIES OF MEASURED DRAWINGS



Historic American Buildings Survey
National Park Service
Department of the Interior
Washington, D.C.

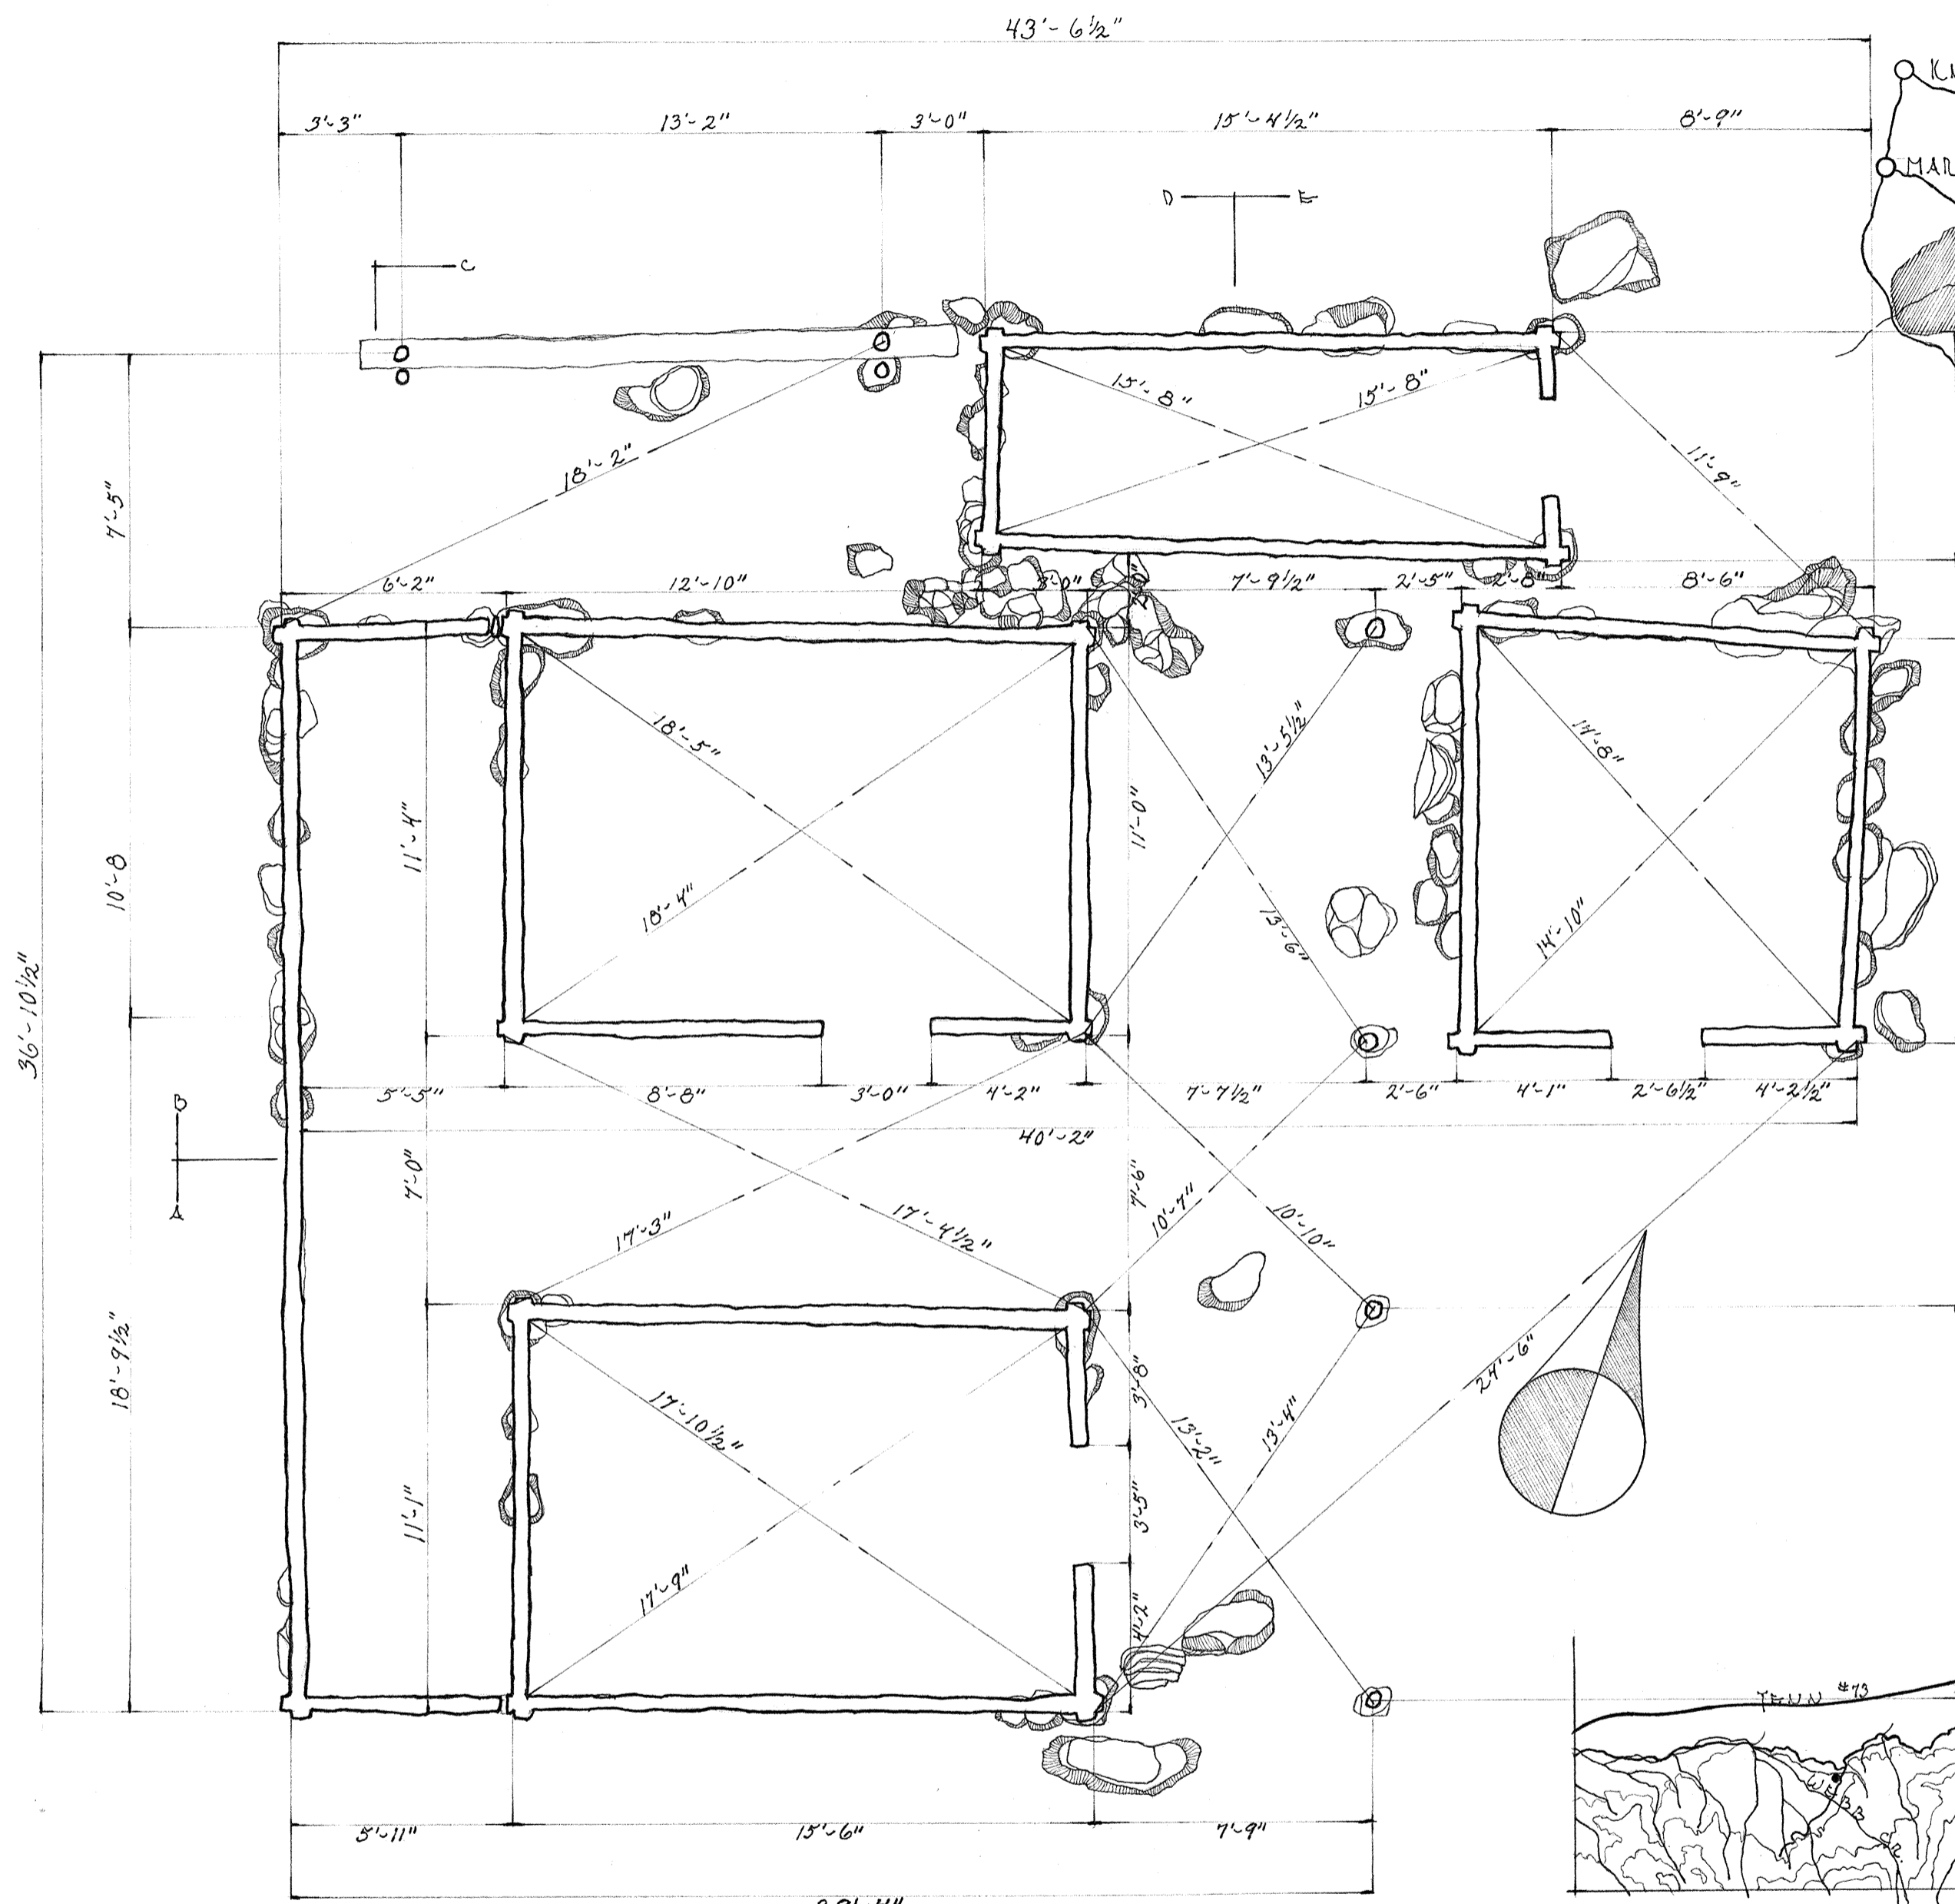


GROUND FLOOR PLAN
SCALE: 1/4" = 1'-0"

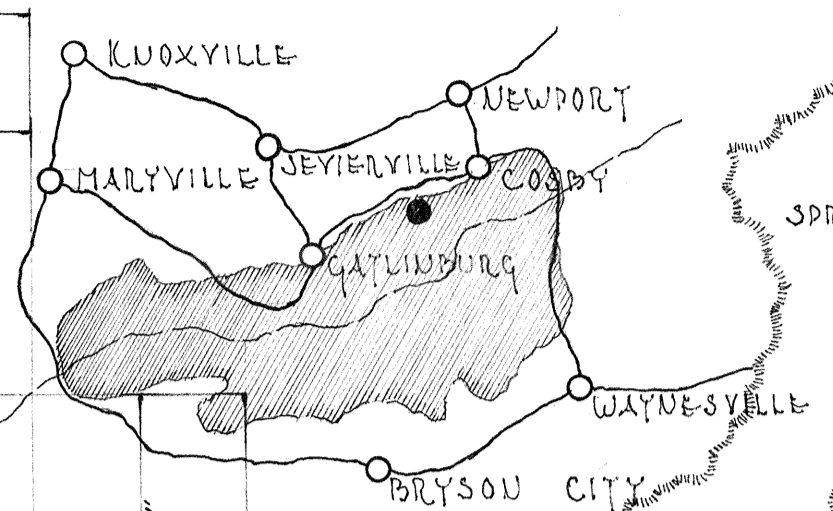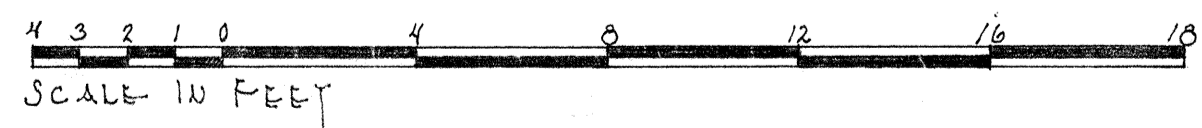

VICINITY MAP

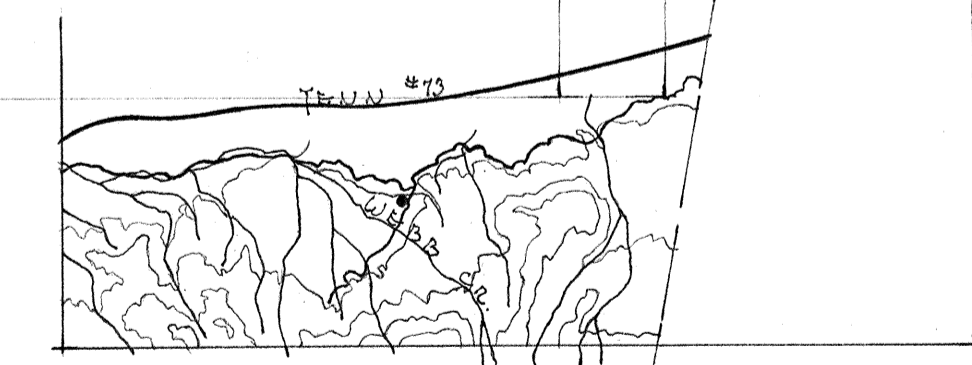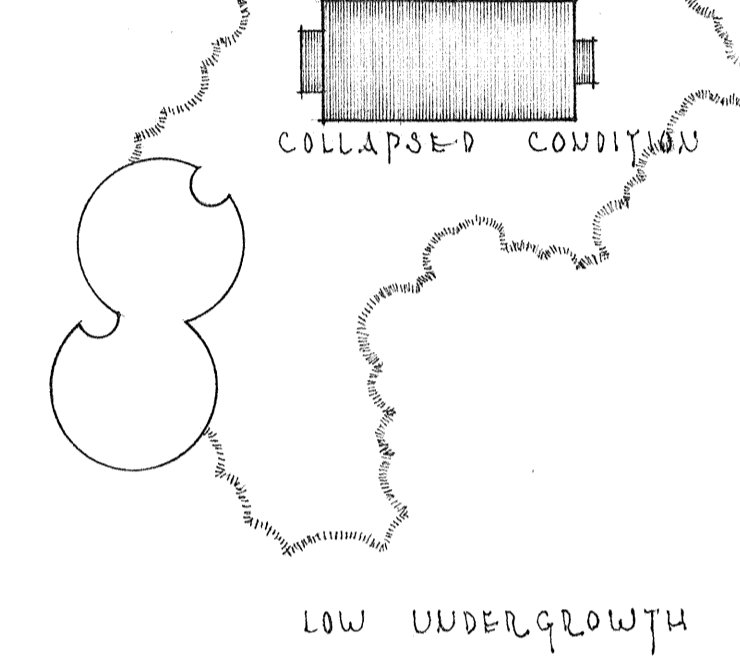

LOCATION MAP
SCALE: 1" = 1 MILE

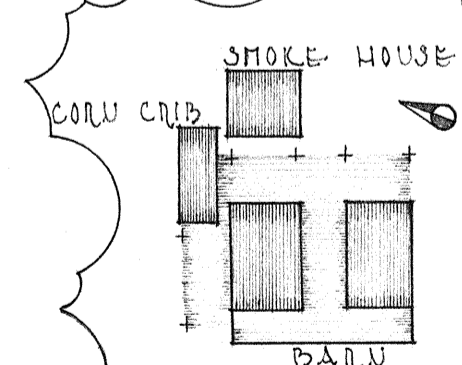

PLOT PLAN
SCALE: 1" = 25'-0"

D.M. DOUAHUE; DEL.

UNDER DIRECTION OF UNITED STATES DEPARTMENT OF THE INTERIOR
NATIONAL PARK SERVICE, BRANCH OF PLANS AND DESIGN

NAME OF STRUCTURE
 TYSON McCARTER PLACE - BARN - CORN CRIB - SMOKE HOUSE
 G. S. M. N. P. - SEVIER COUNTY - TENNESSEE

SURVEY NO.
 TENN
 226

HISTORIC AMERICAN
 BUILDINGS SURVEY
 SHEET 1 OF 5 SHEETS

LIBRARY OF CONGRESS
 INDEX NUMBER

D.H. DOWDAGE, DEL.


UNDER DIRECTION OF UNITED STATES DEPARTMENT OF THE INTERIOR
NATIONAL PARK SERVICE, BRANCH OF PLANS AND DESIGN

NAME OF STRUCTURE
TYSON McCARTER PLACE - BARN - CORN CRIB - SHOE HOUSE
C. S. M. U. P. SERVICE TOWN OF TENNESSEE


SURVEY NO.
TENN
226

HISTORIC AMERICAN
BUILDINGS SURVEY
SHEET 2 OF 3 SHEETS


LIBRARY OF CONGRESS
INDEX NUMBER

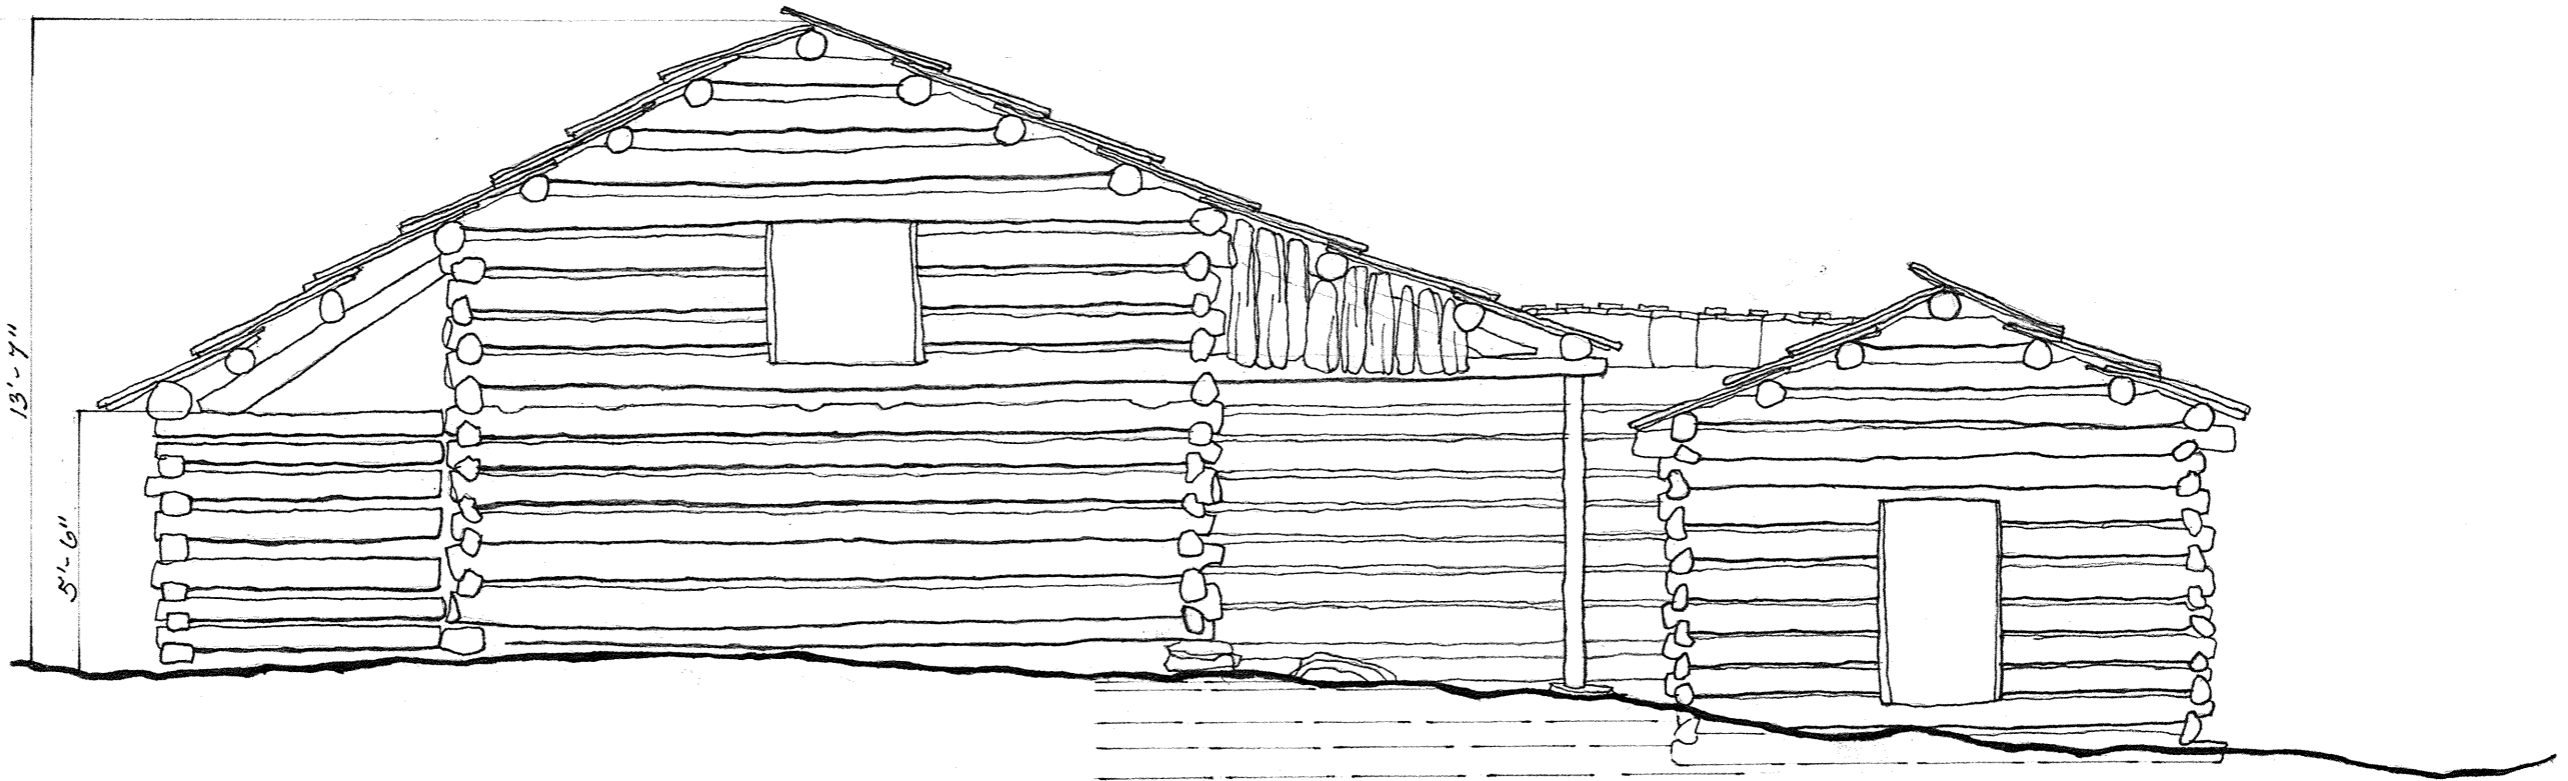


SOUTH ELEVATION
SCALE - 1/4" = 1'-0"

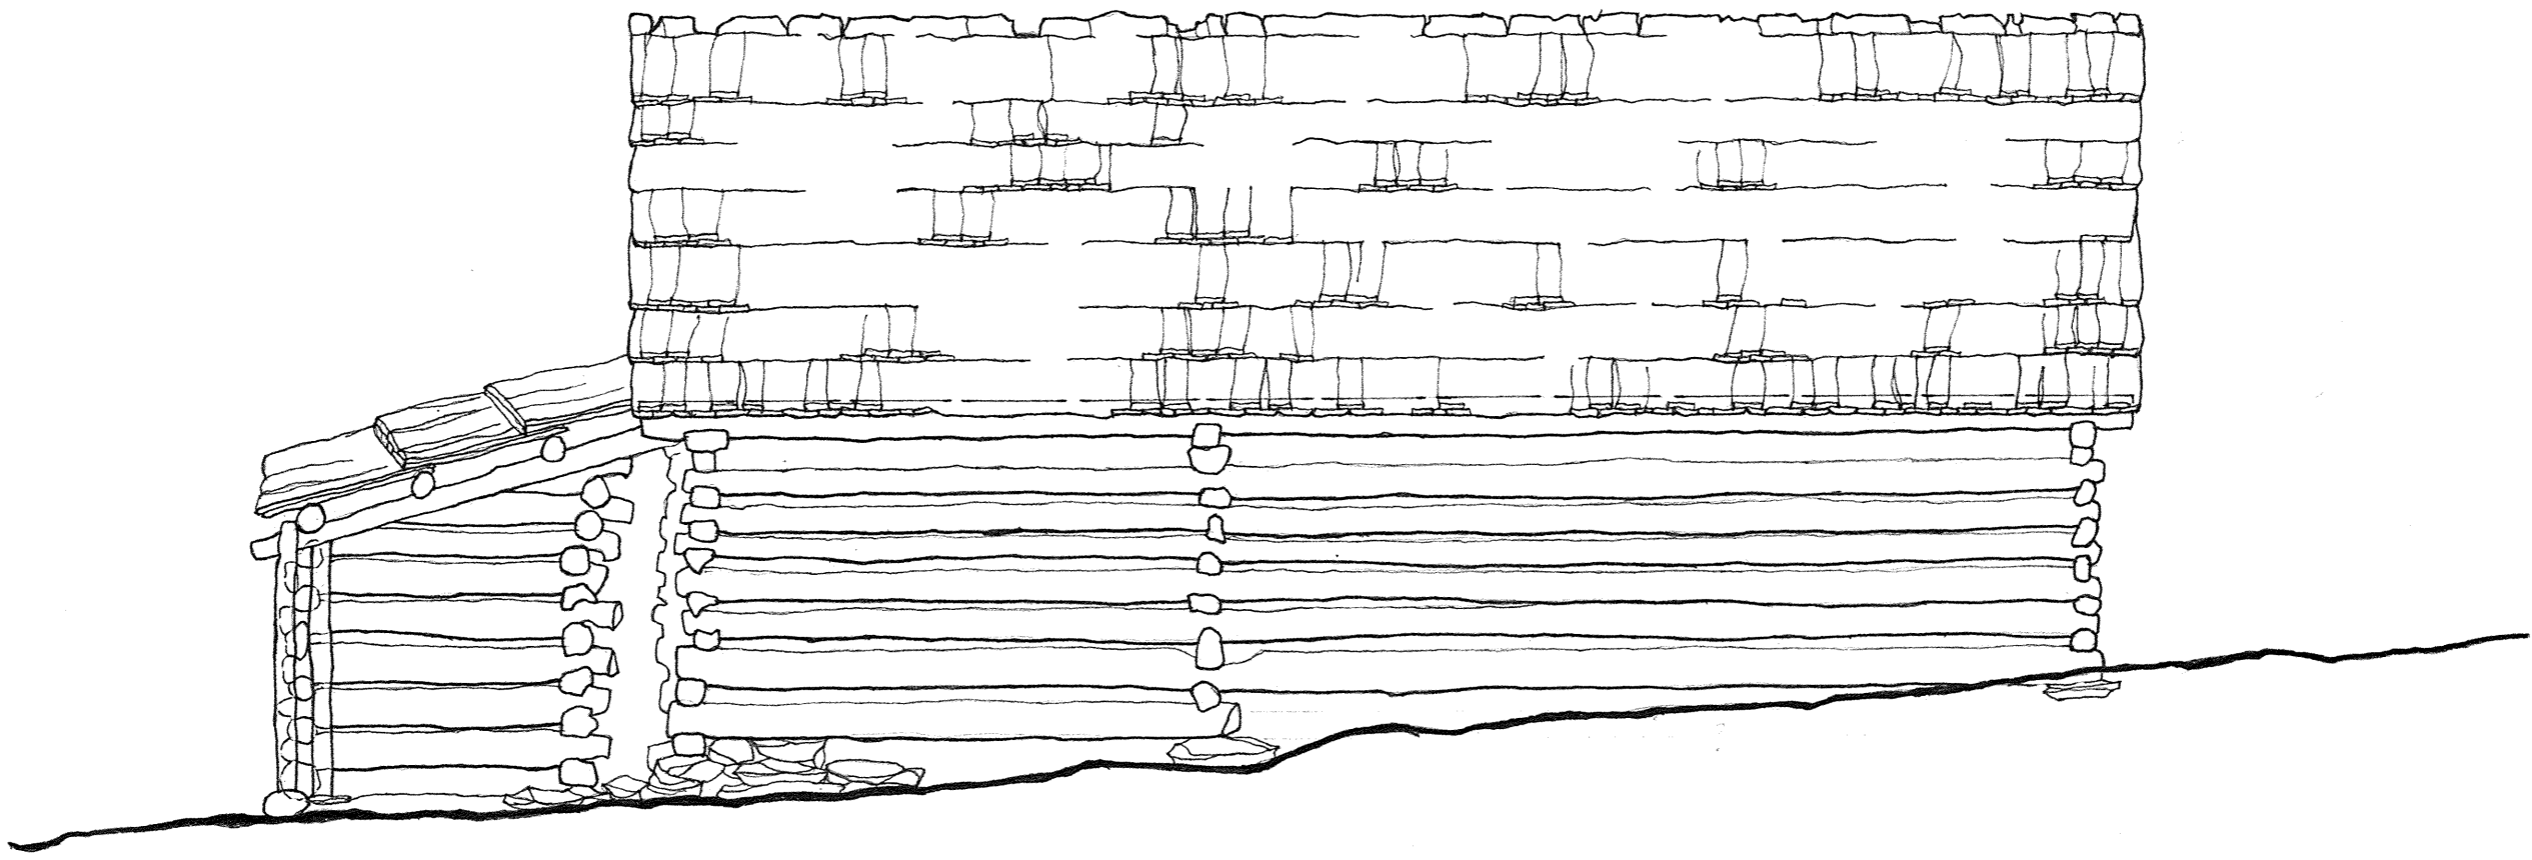


WEST ELEVATION
SCALE - 1/4" = 1'-0"

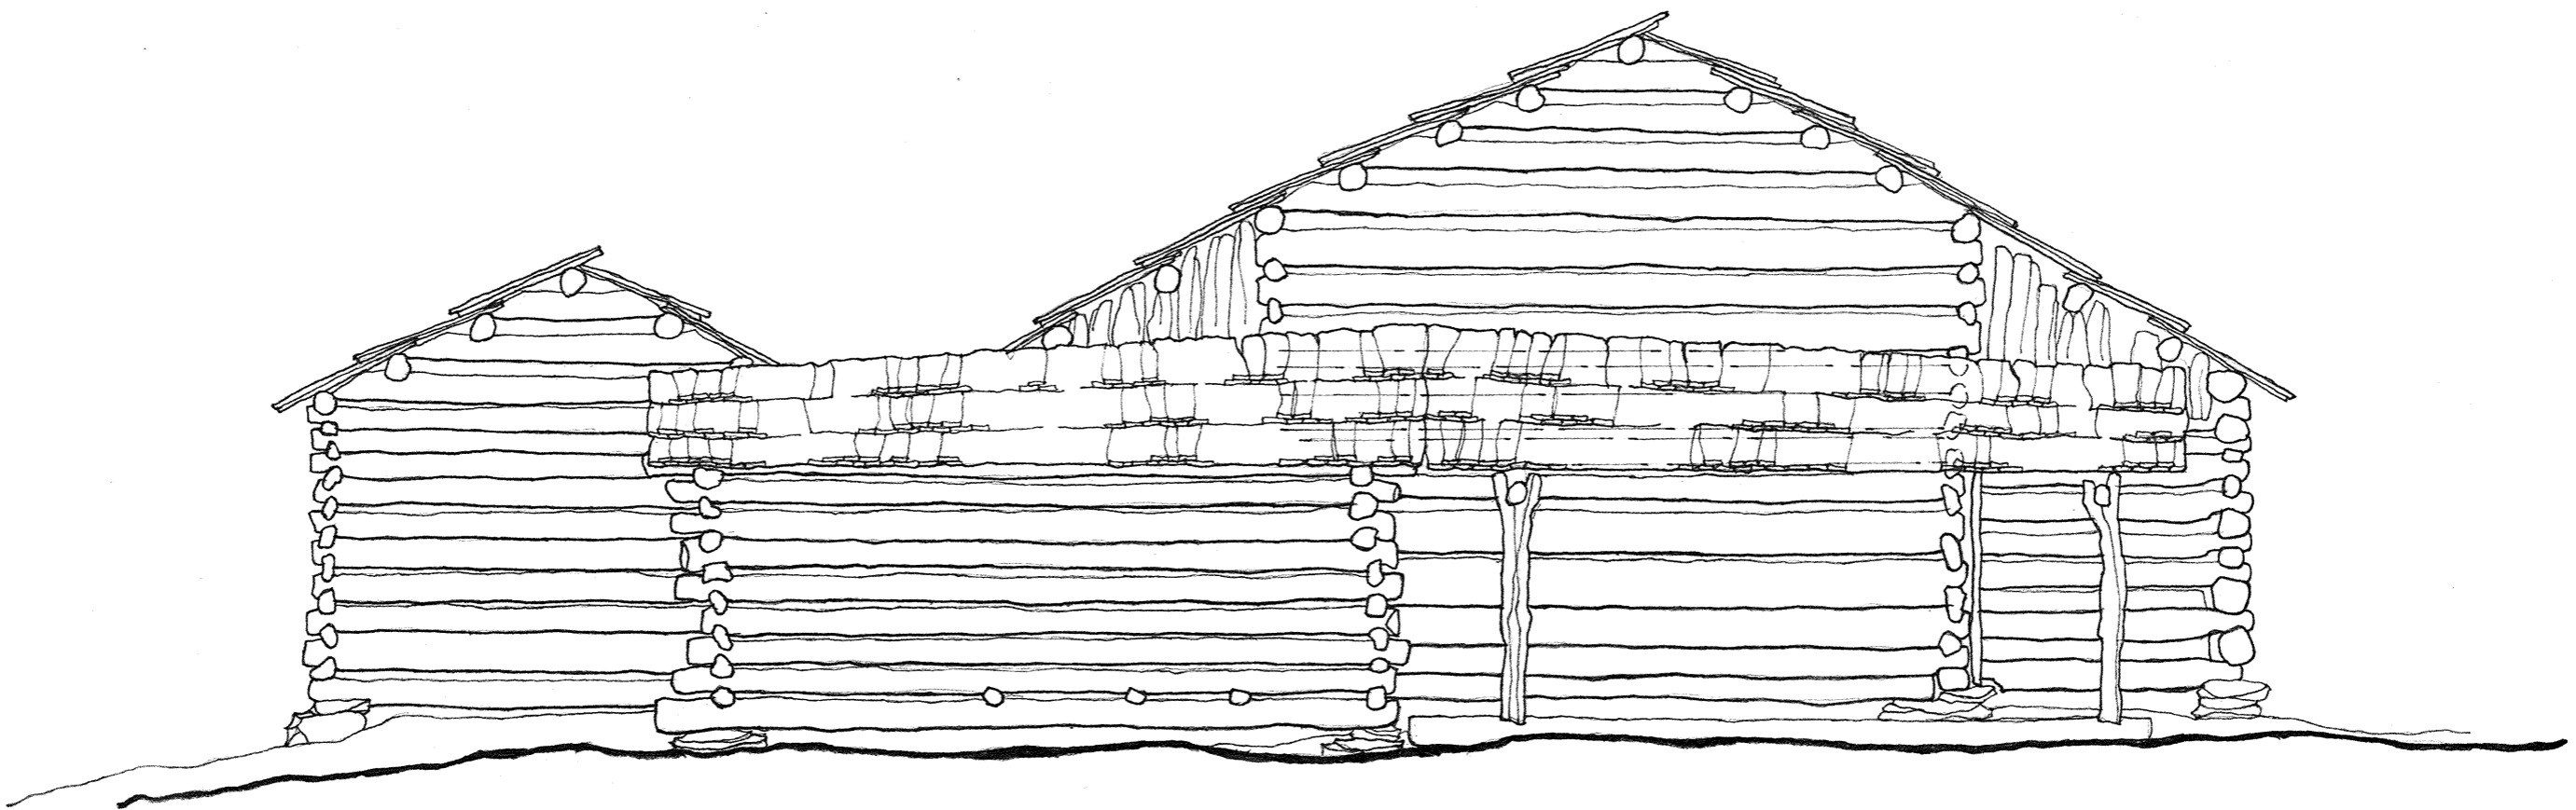


NORTH ELEVATION
SCALE - 1/4" = 1'-0"

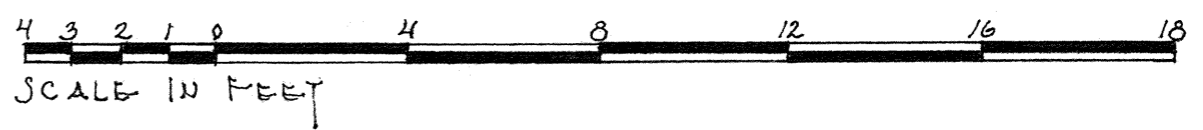


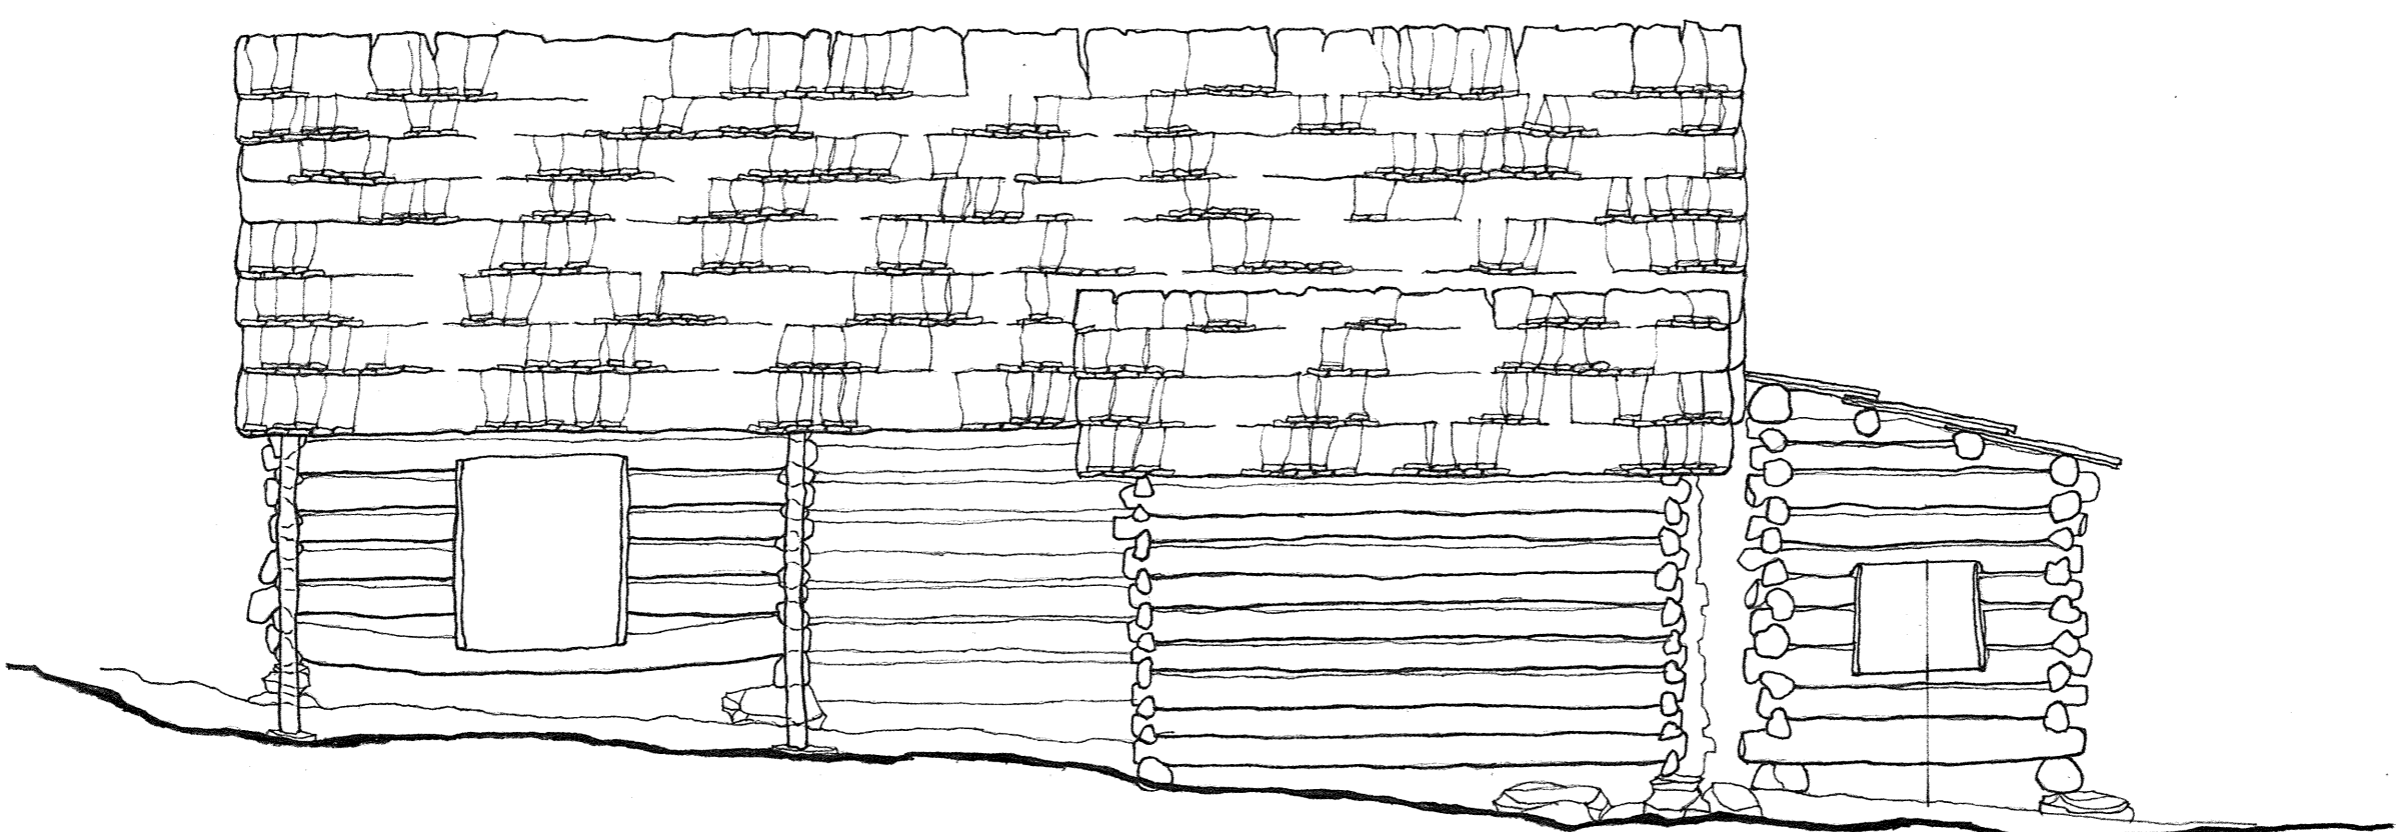


EAST ELEVATION
SCALE - 1/4" = 1'-0"

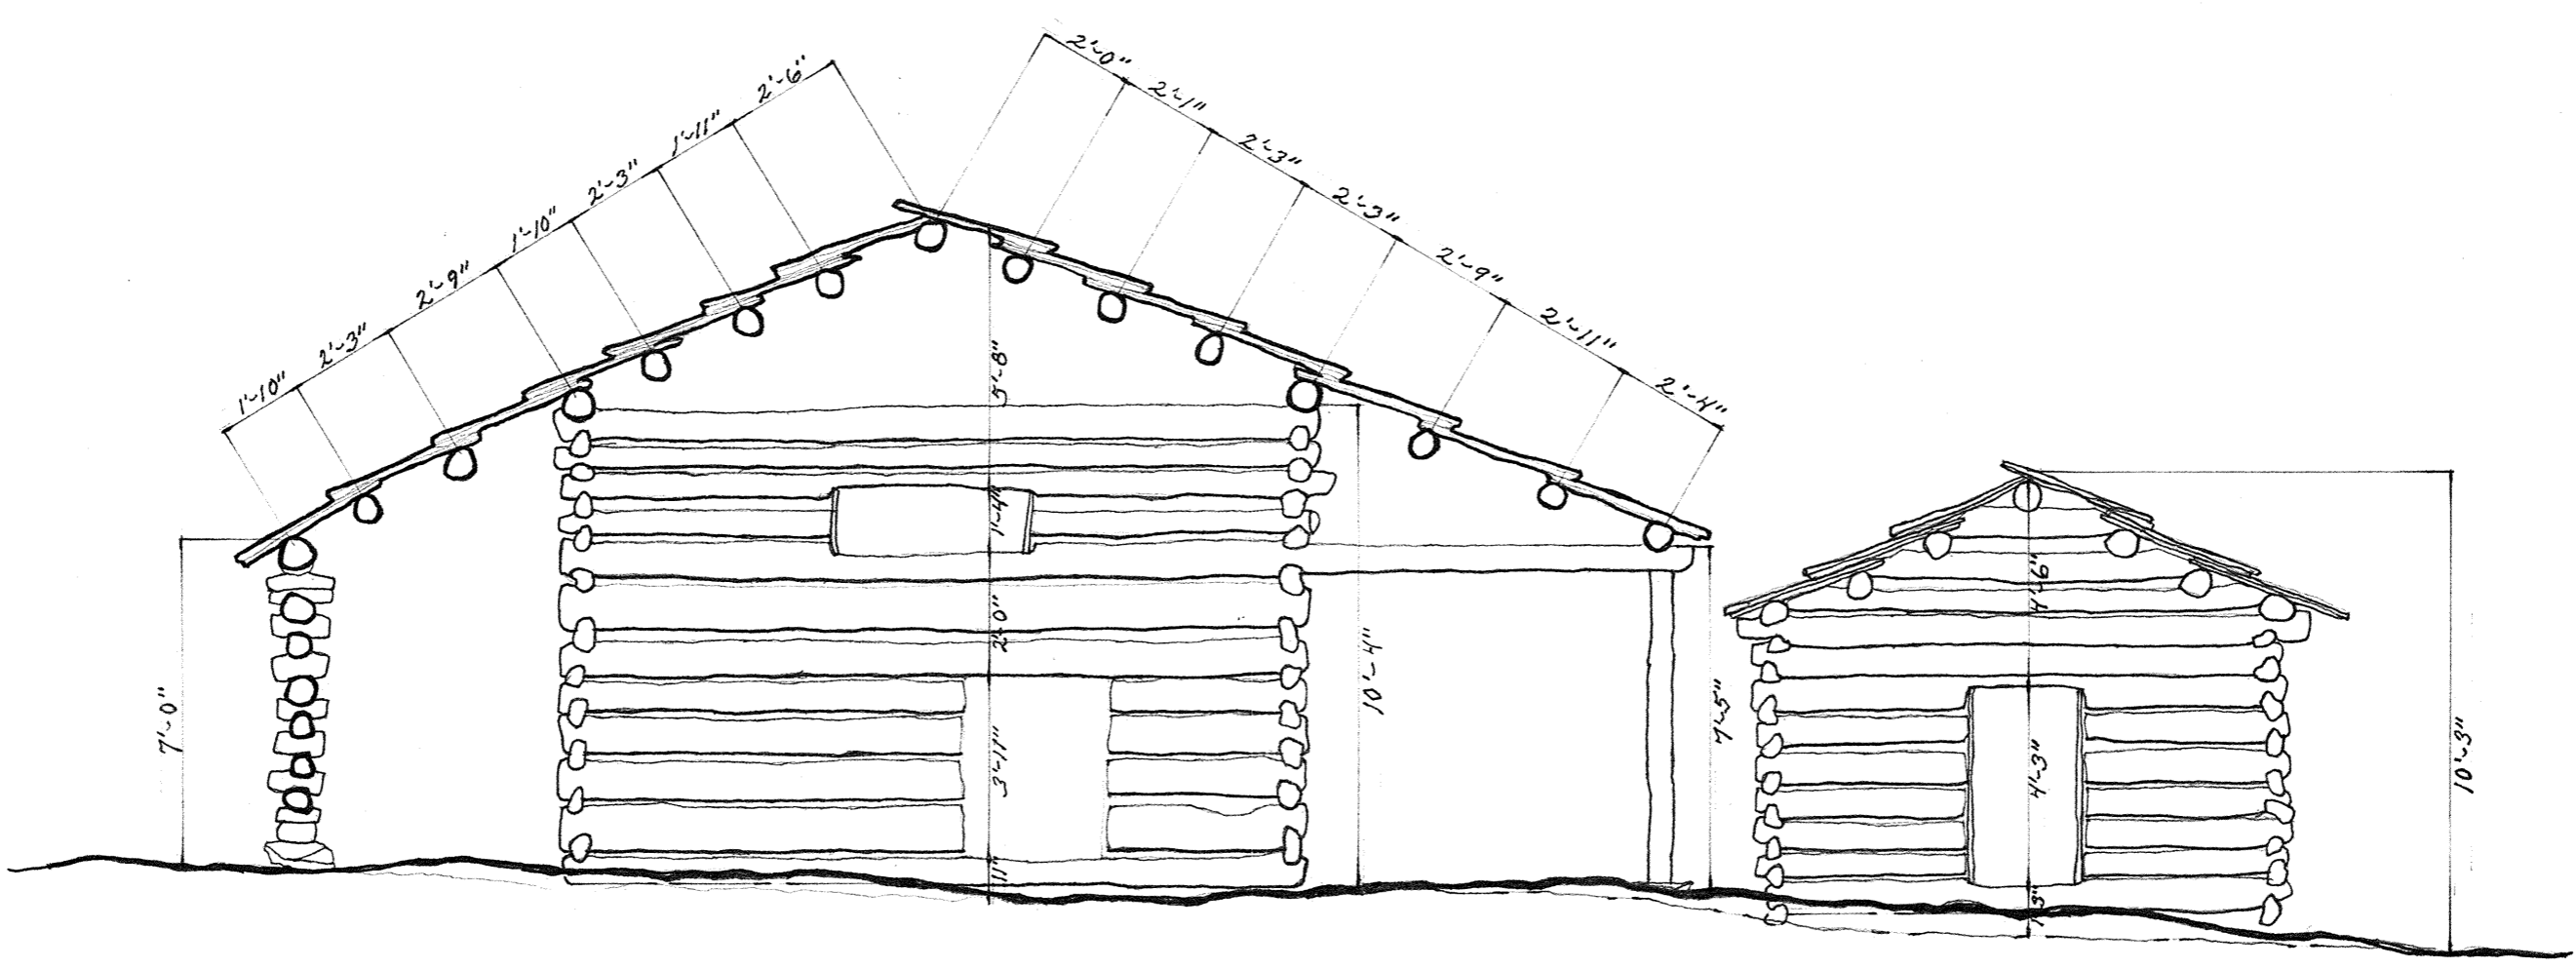

SECTION - B
SCALE - 1/4" = 1'-0"

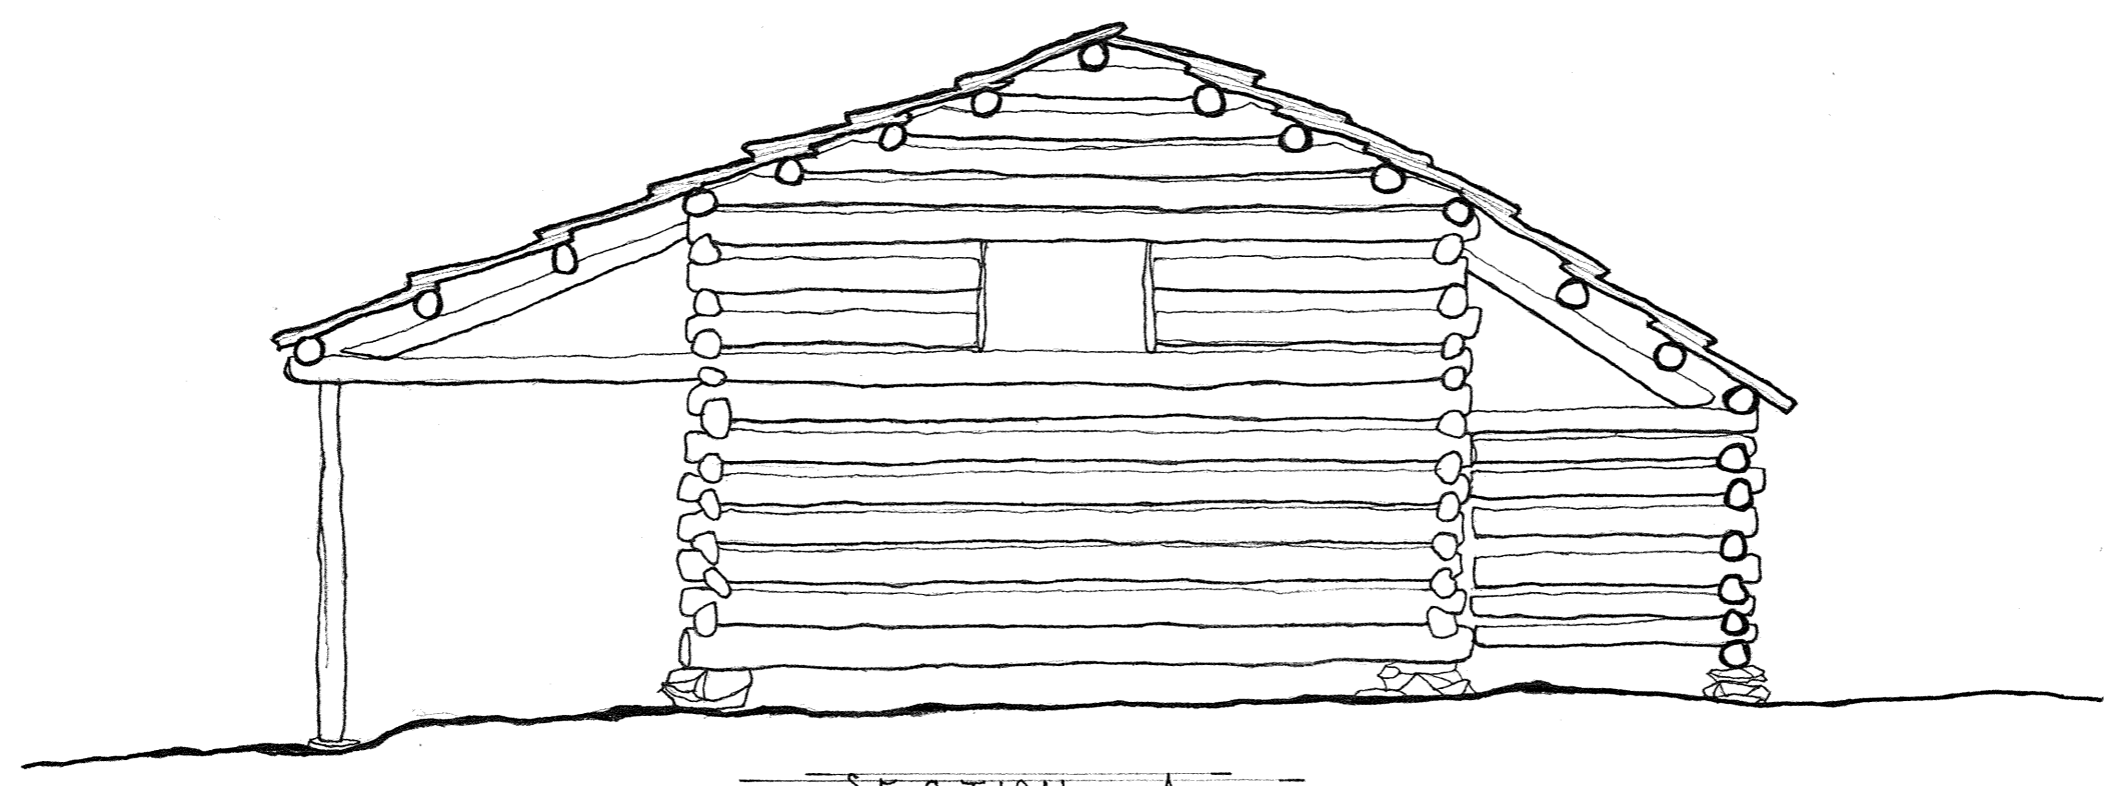

SECTION - A
SCALE - 1/4" = 1'-0"

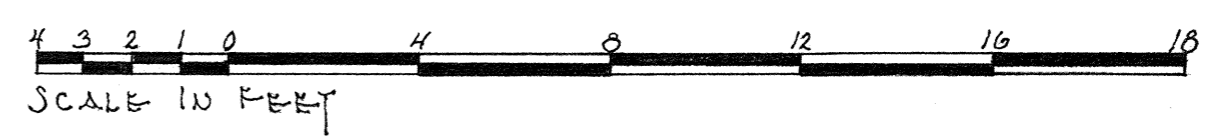

D. H. BOUHAUER, DEL.
UNDER DIRECTION OF UNITED STATES DEPARTMENT OF THE INTERIOR
NATIONAL PARK SERVICE, BRANCH OF PLANS AND DESIGN

NAME OF STRUCTURE
TRISON McCARTER.
PLACE - BARN - CONN CUP.
SERVIERN COUNTY.
TENNESSEE
SMOKE HOUSE

SURVEY NO.
TENN
226

HISTORIC AMERICAN
BUILDINGS SURVEY
SHEET 3 OF 3 SHEETS

LIBRARY OF CONGRESS
INDEX NUMBER

D.H. DOUHAUE, DEL.


UNDER DIRECTION OF UNITED STATES DEPARTMENT OF THE INTERIOR
NATIONAL PARK SERVICE, BRANCH OF PLANS AND DESIGN

NAME OF STRUCTURE
TRISON McCARTER.
PLACE - BARN - CONN CO. TENN.
COUNTY - TENNESSEE


SURVEY NO.
TENN
226

HISTORIC AMERICAN
BUILDINGS SURVEY
SHEET 4 OF 5 SHEETS


LIBRARY OF CONGRESS
INDEX NUMBER

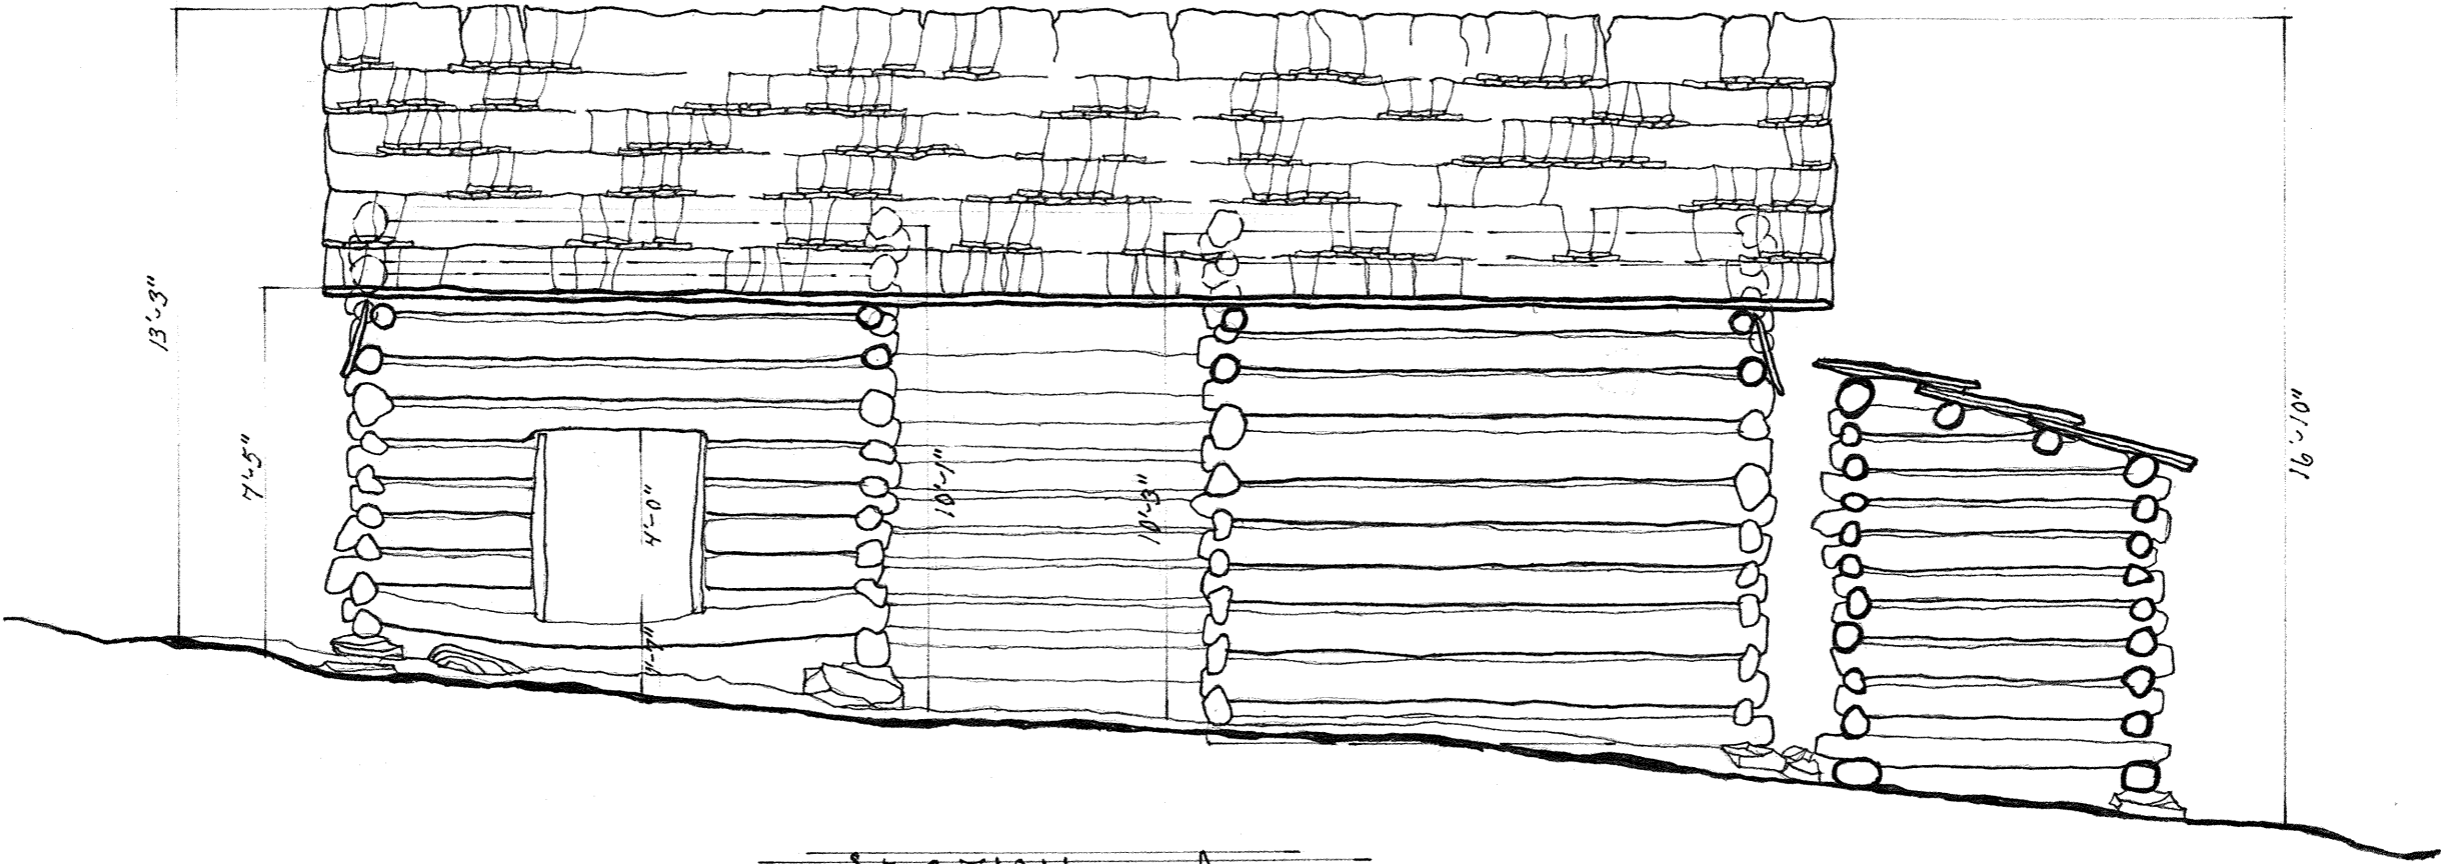


SECTION - D
SCALE - 1/4" = 1'-0"

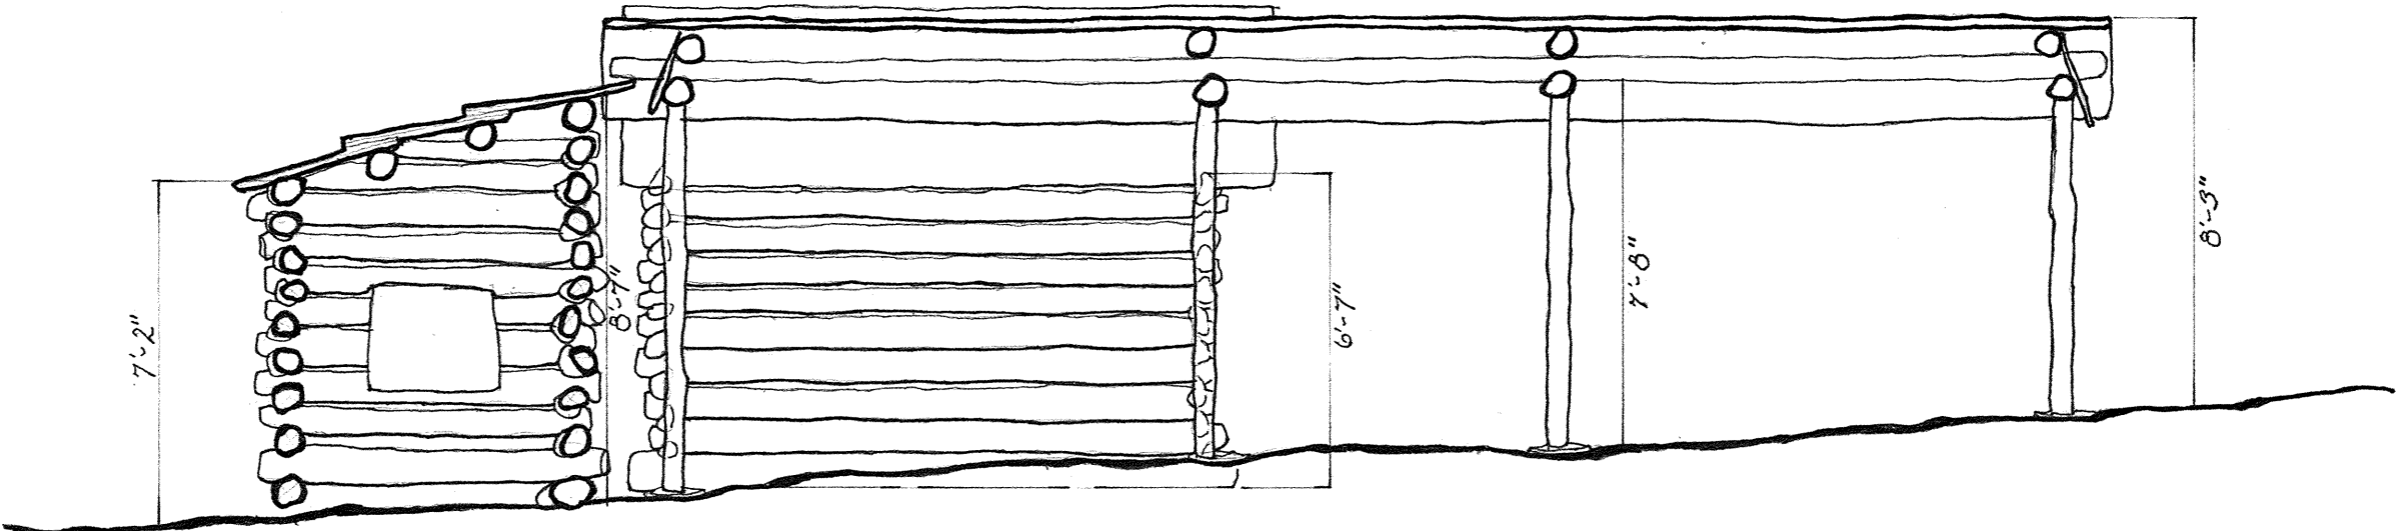


SECTION - E
SCALE - 1/4" = 1'-0"

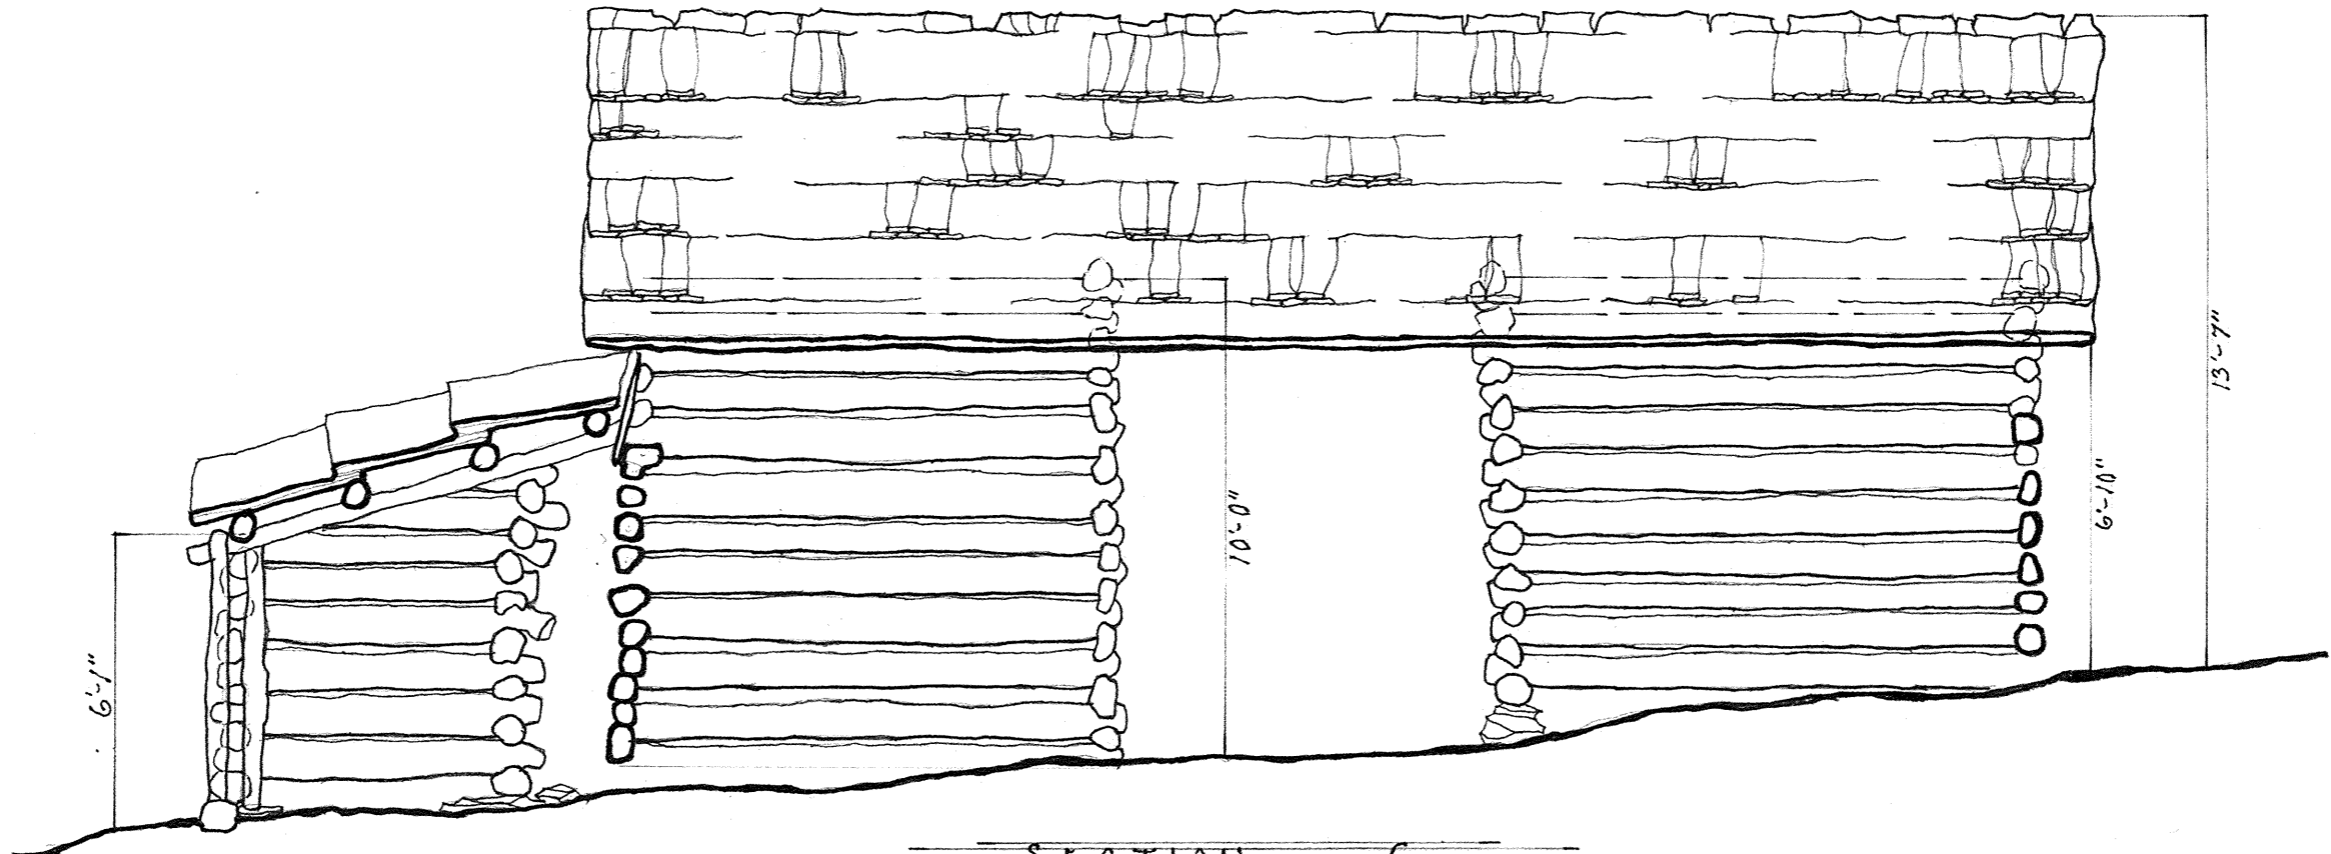


SECTION - C
SCALE - 1/4" = 1'-0"

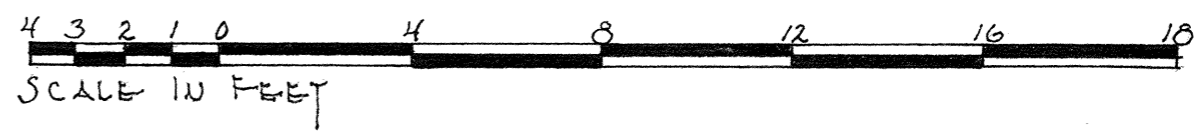

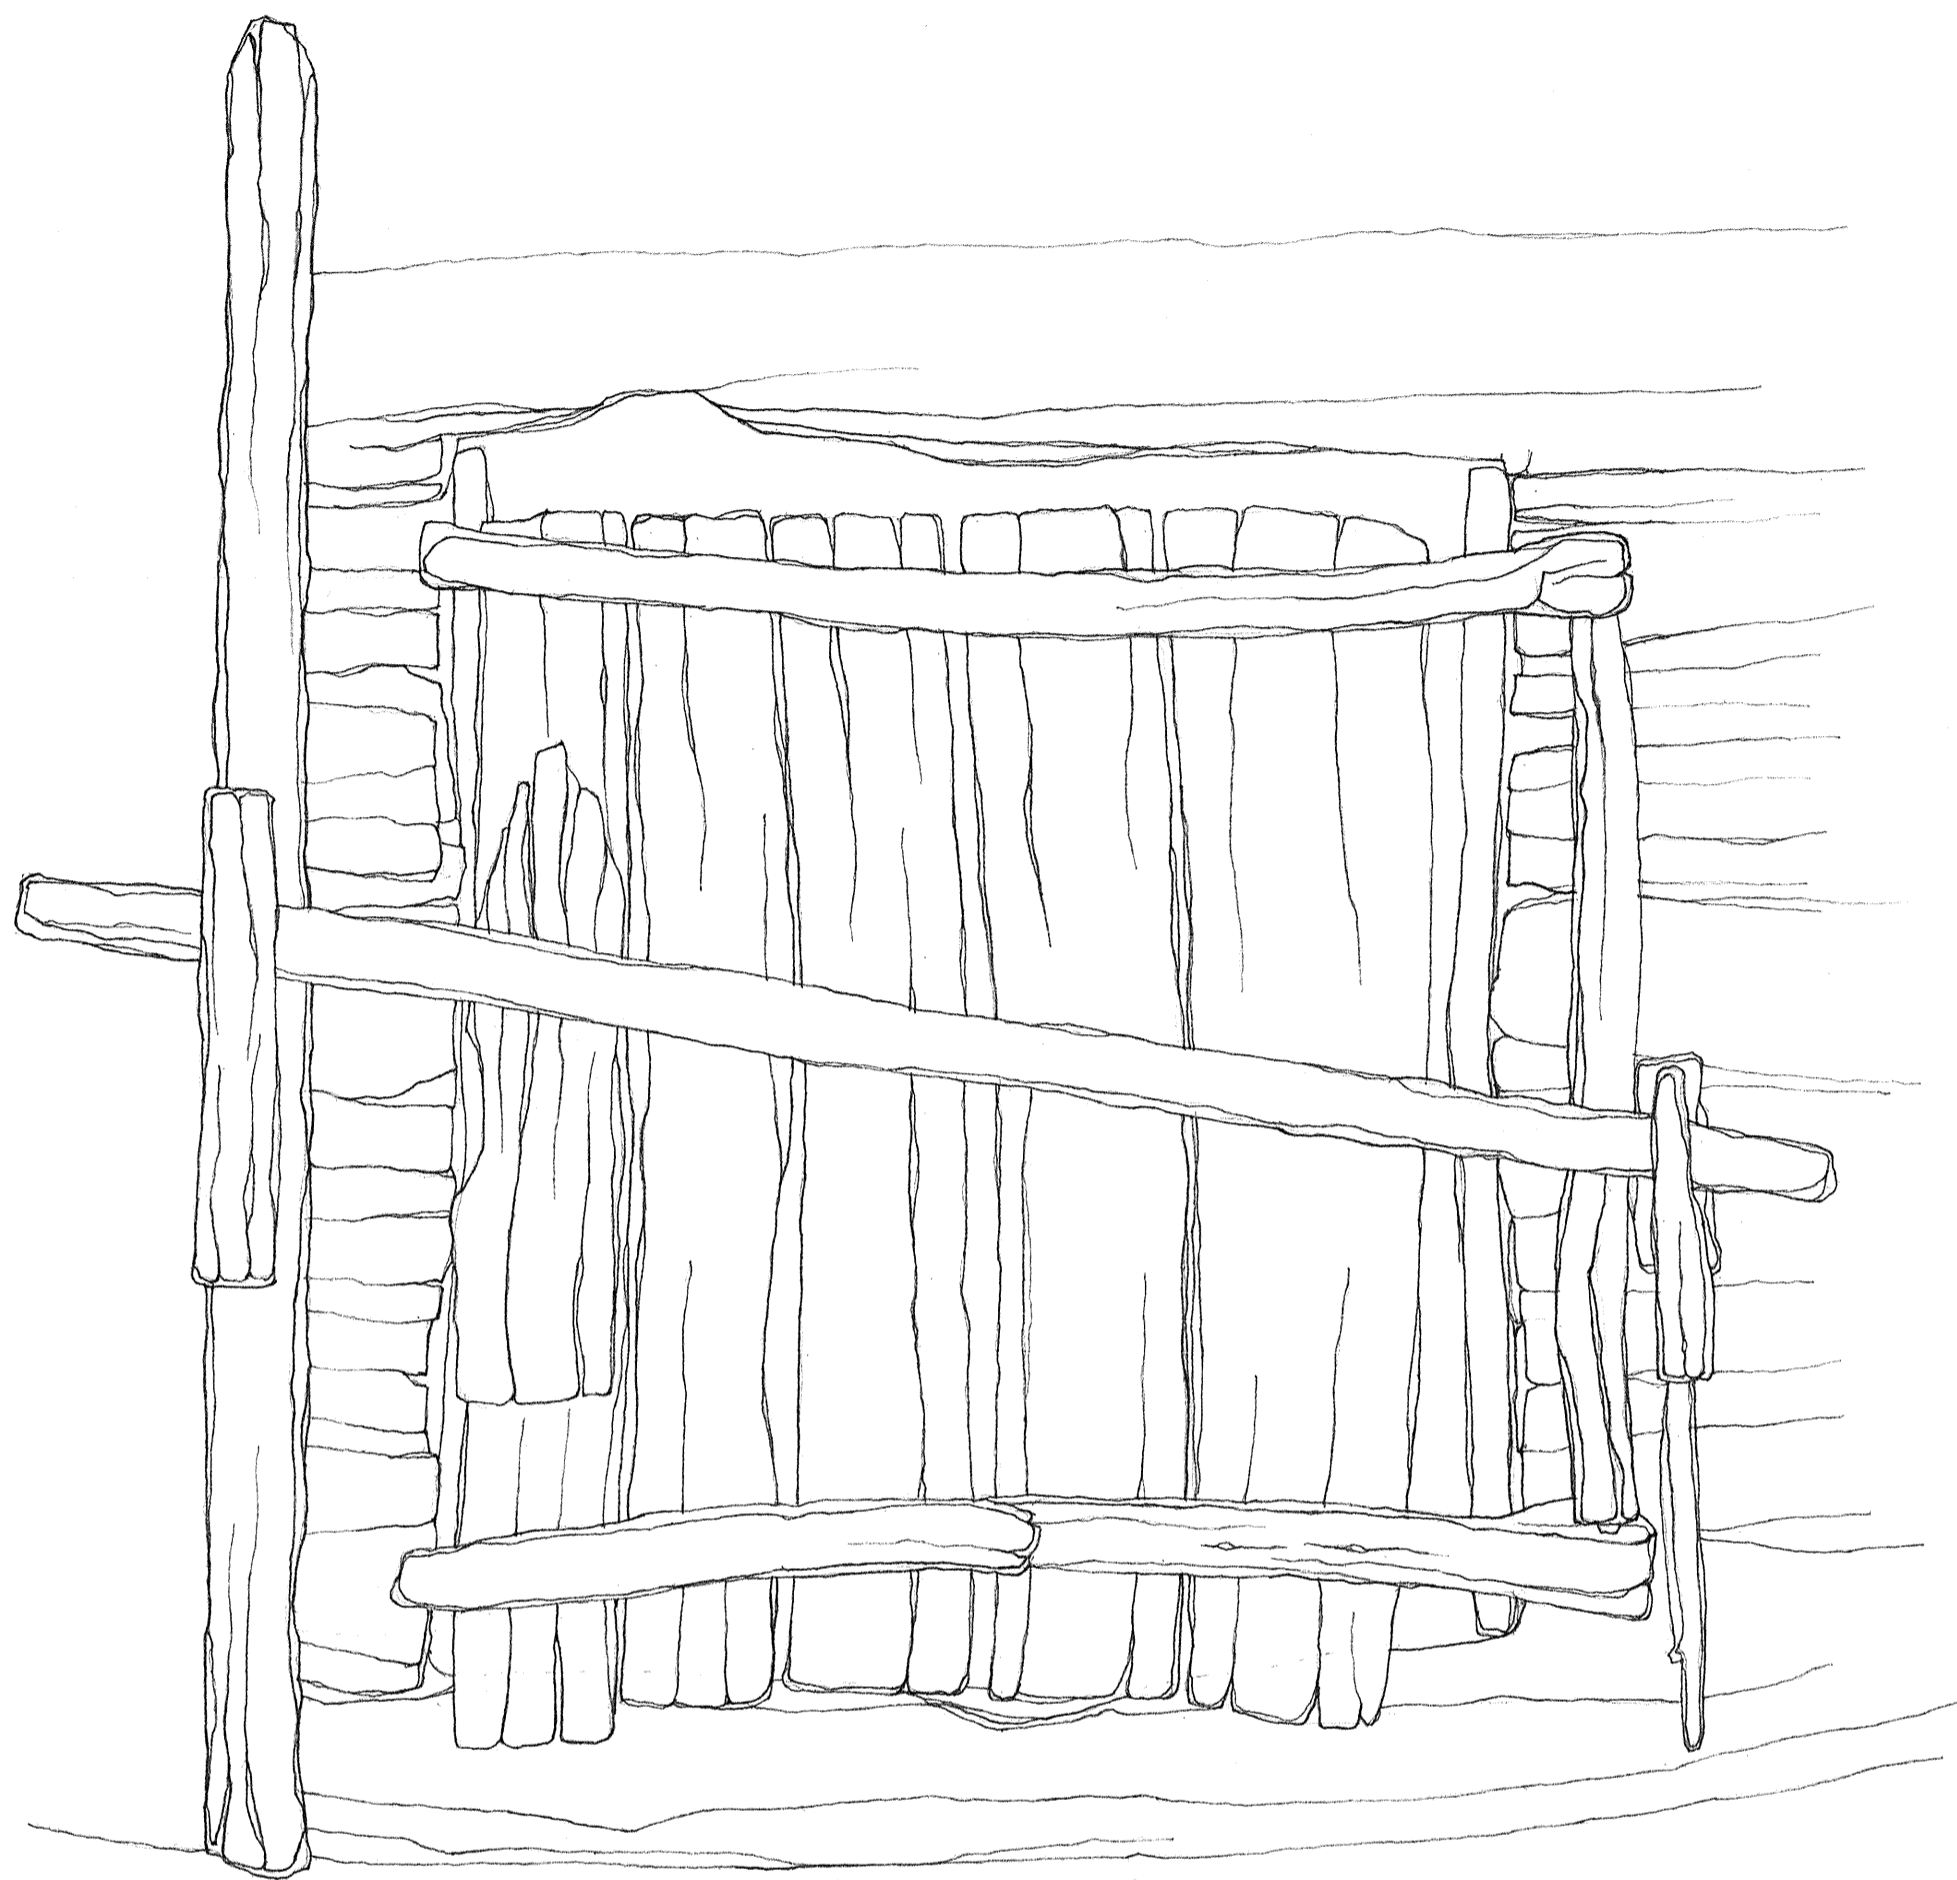


DOOR TO FRONT LEFT BIN - ELEVATION
SCALE - 2" = 1'-0"

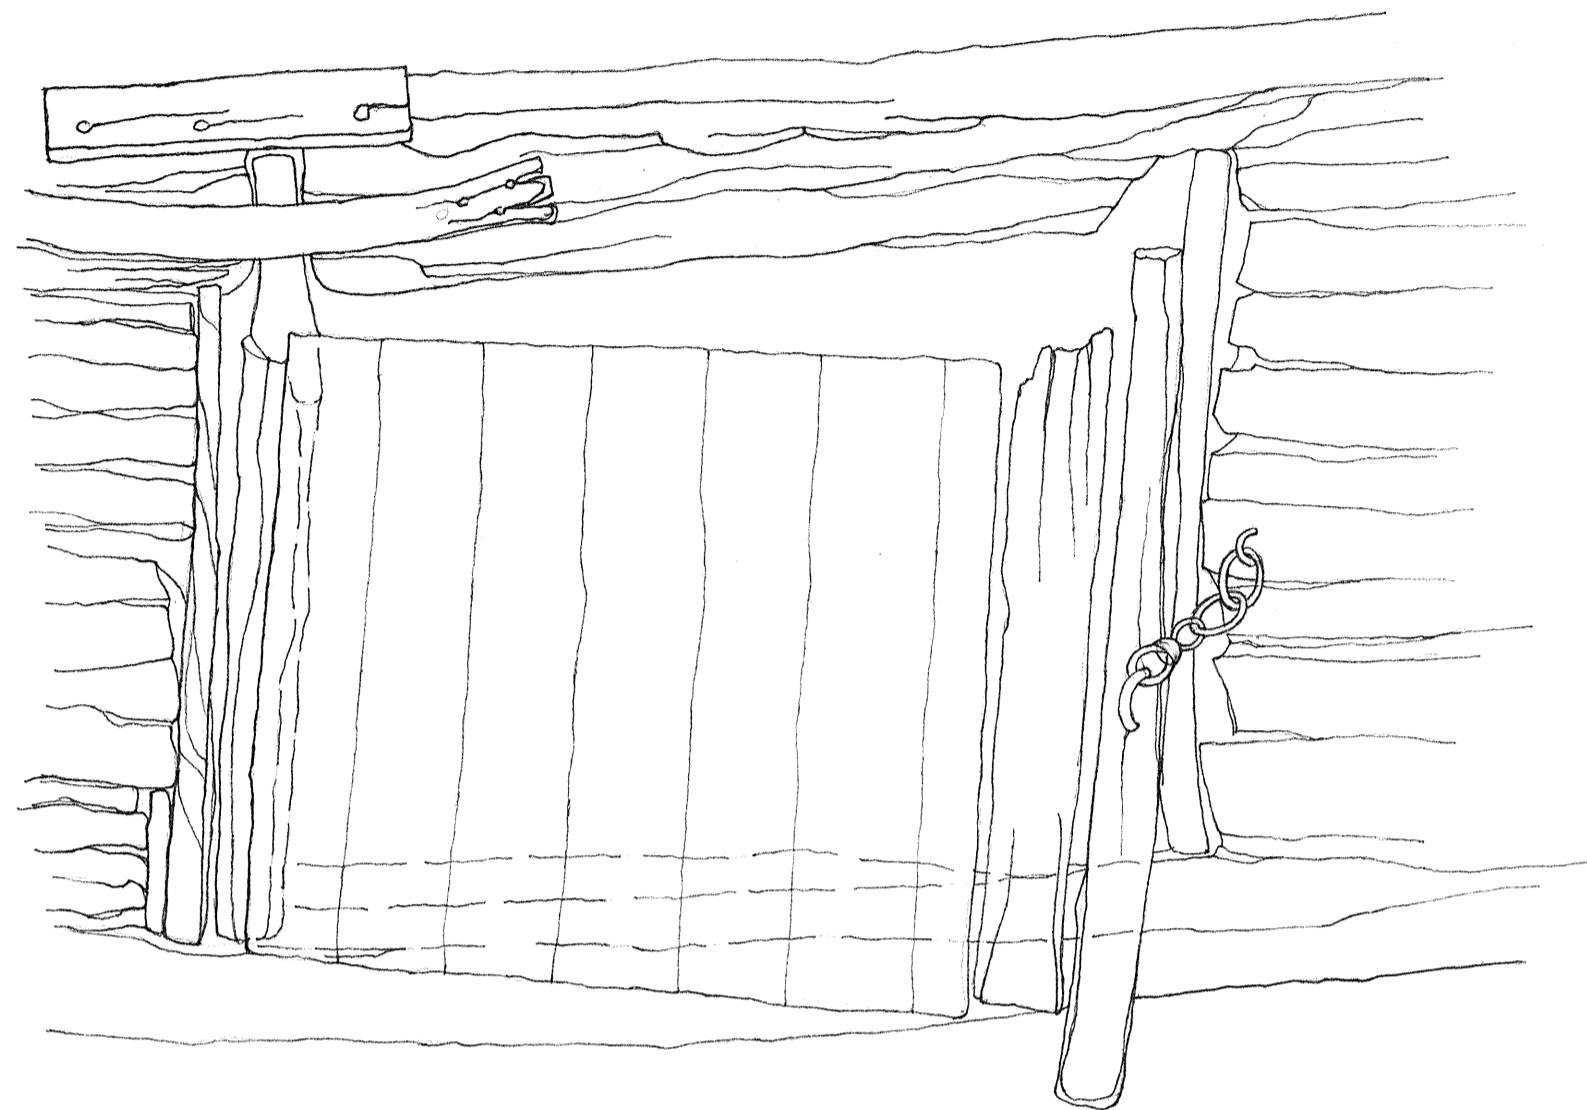


DOOR TO CORN CRIB - ELEVATION
SCALE - 2" = 1'-0"



SCALE IN INCHES

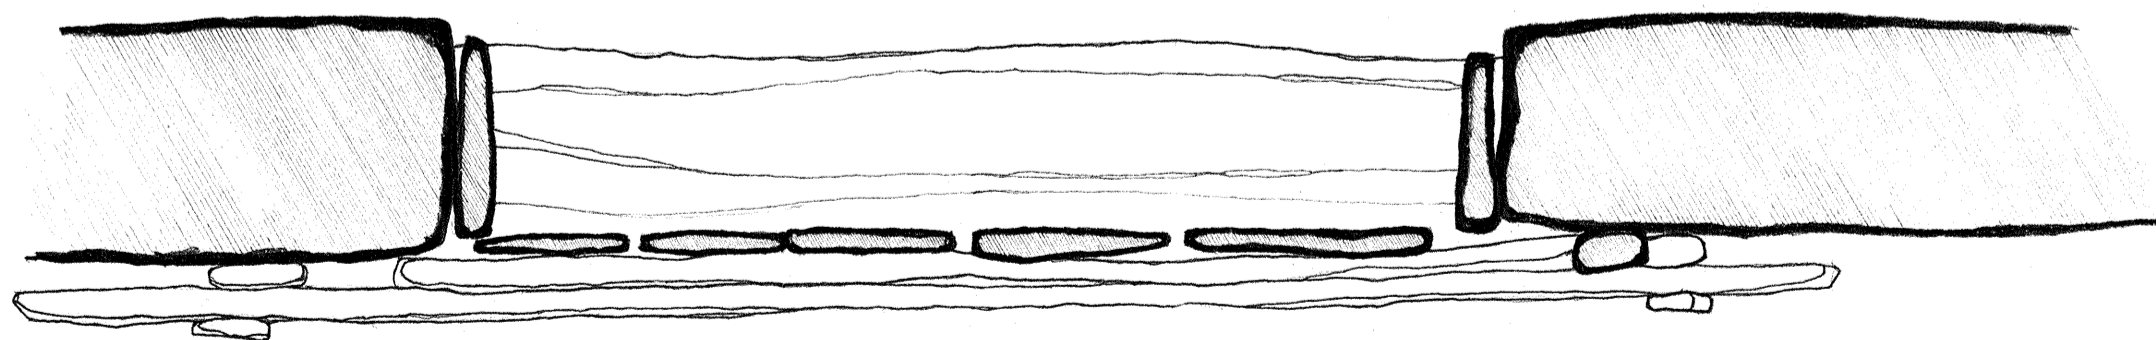

SECTION - HORIZONTAL

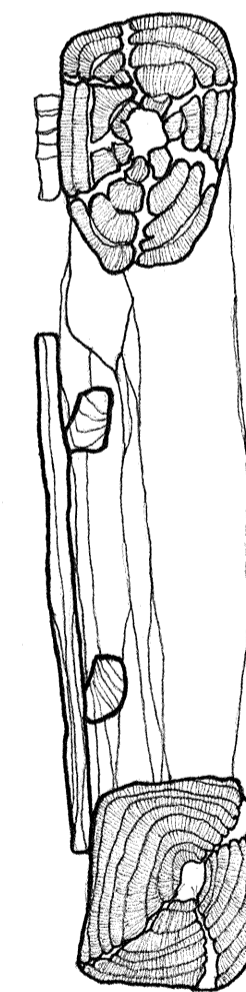

SECTION - VERTICAL

D.M. DOUAHUE, DEL.

UNDER DIRECTION OF UNITED STATES DEPARTMENT OF THE INTERIOR
NATIONAL PARK SERVICE, BRANCH OF PLANS AND DESIGN

NAME OF STRUCTURE
TYSON McCARTER PLACE - BARN - CORN CRIB - SMOKE HOUSE
G. S. M. U. P. - SEVIER COUNTY - TENNESSEE

SURVEY NO.
TENN
226

HISTORIC AMERICAN
BUILDINGS SURVEY
SHEET 3 OF 5 SHEETS

LIBRARY OF CONGRESS
INDEX NUMBER