



1
13 WASTE WEIR - NORTH ELEVATION

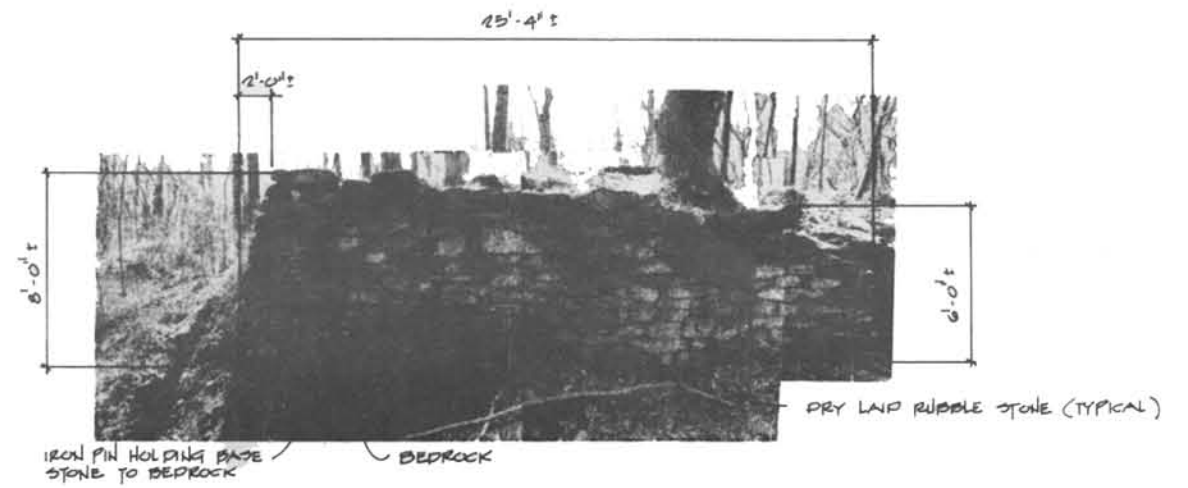


2
13 WASTE WEIR - SOUTH ELEVATION

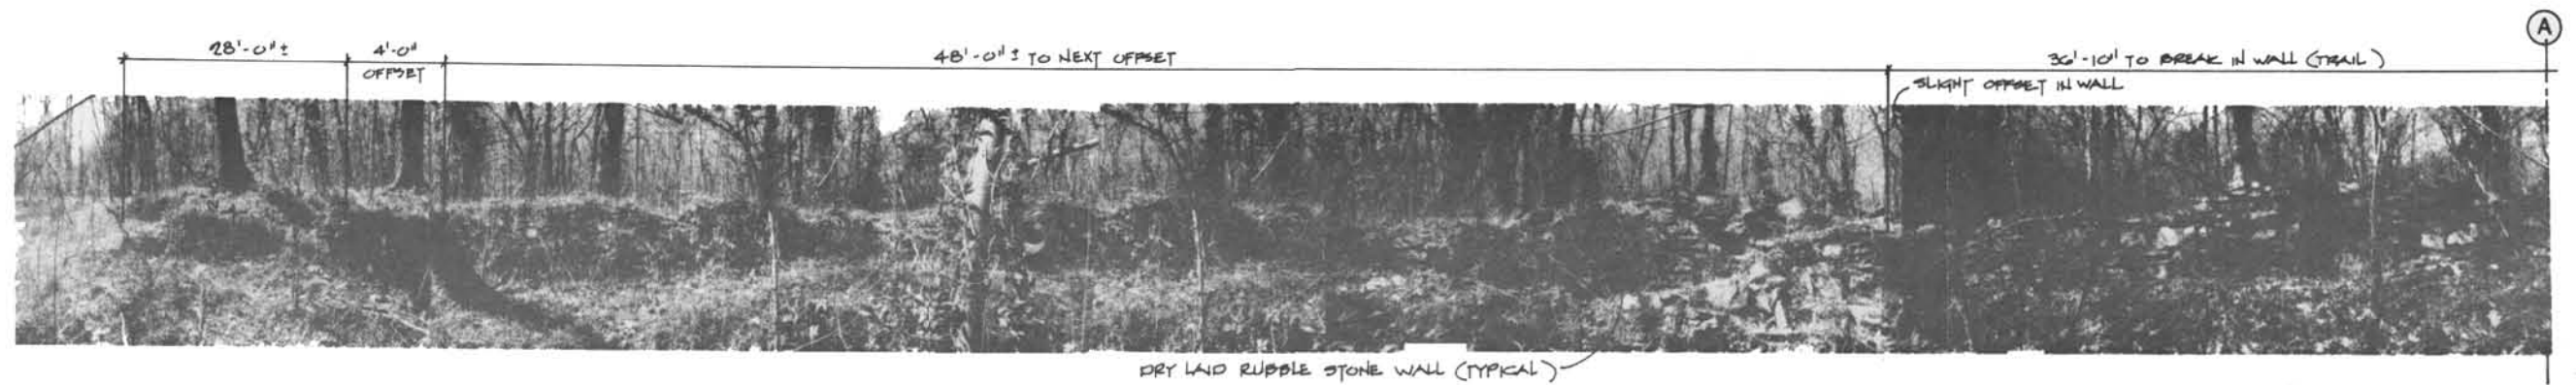

3
13 SOUTH END OF HOLDING BASIN WALL /
LOOKING WEST FROM OUTSIDE OF BASIN



4
13 SOUTH END OF HOLDING BASIN WALL /
LOOKING WEST FROM OUTSIDE OF BASIN

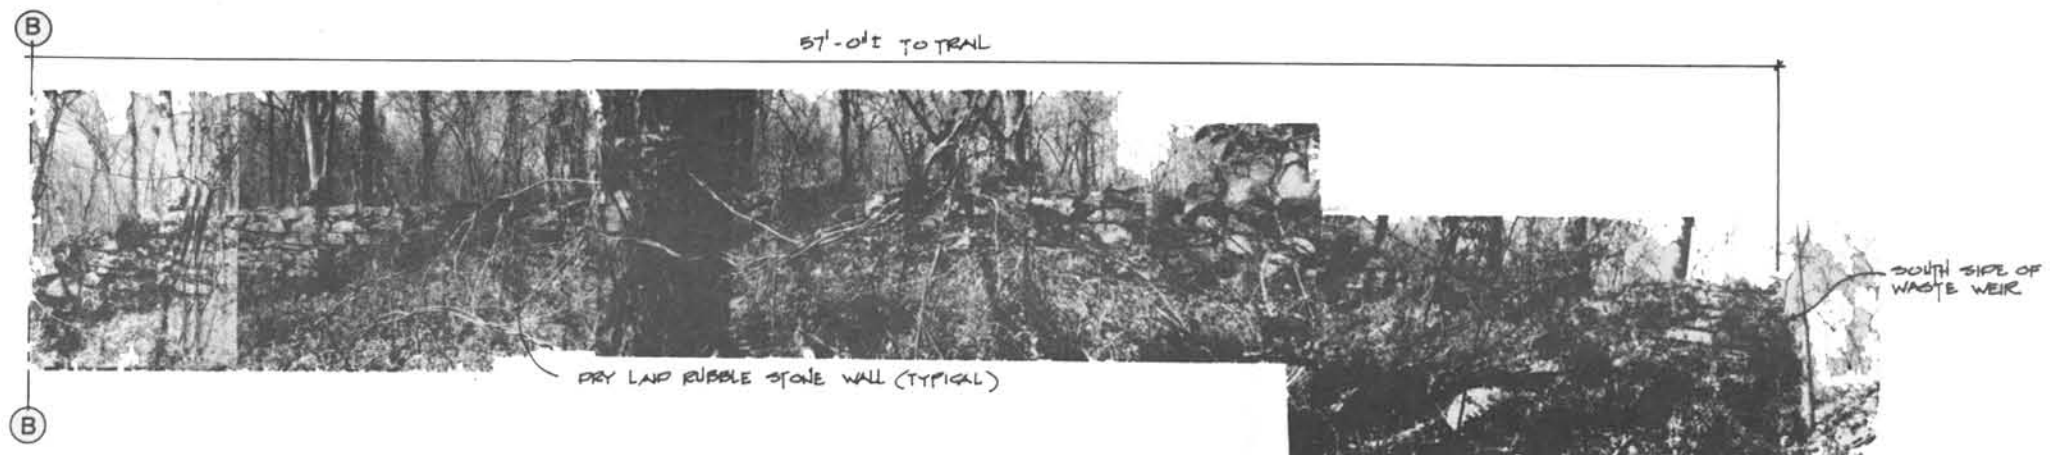

NOT TO SCALE

| | | | | |
|------------------------|---------------|--------------------------------------|--|--------------|
| DESIGNED — | SUB SHEET NO. | TITLE OF SHEET | | DRAWING NO. |
| DRAWN S.L. | | PATOWMACK CANAL, GREAT FALLS SECTION | | 850 |
| TECH. REVIEW A.S.D. | | EXISTING CONDITIONS | | 25,003 |
| DATE: 5/88 | | WASTE WEIR | | PKG. NO. 300 |
| | | | | SHEET 13 |
| | | | | OF 35 |