



① GRIST MILL SITE - SOUTH ELEVATION BELOW & EAST OF FOOTBRIDGE

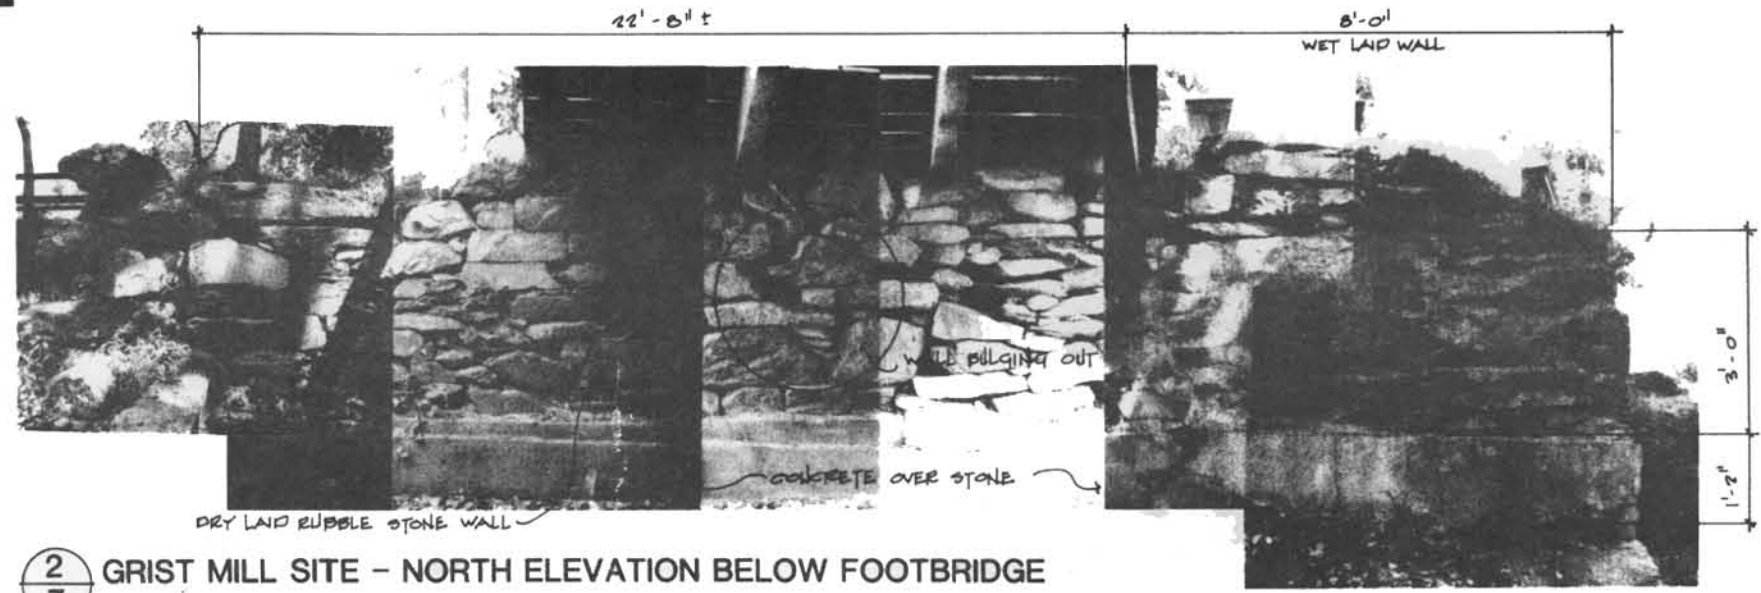

② GRIST MILL SITE - NORTH ELEVATION BELOW FOOTBRIDGE

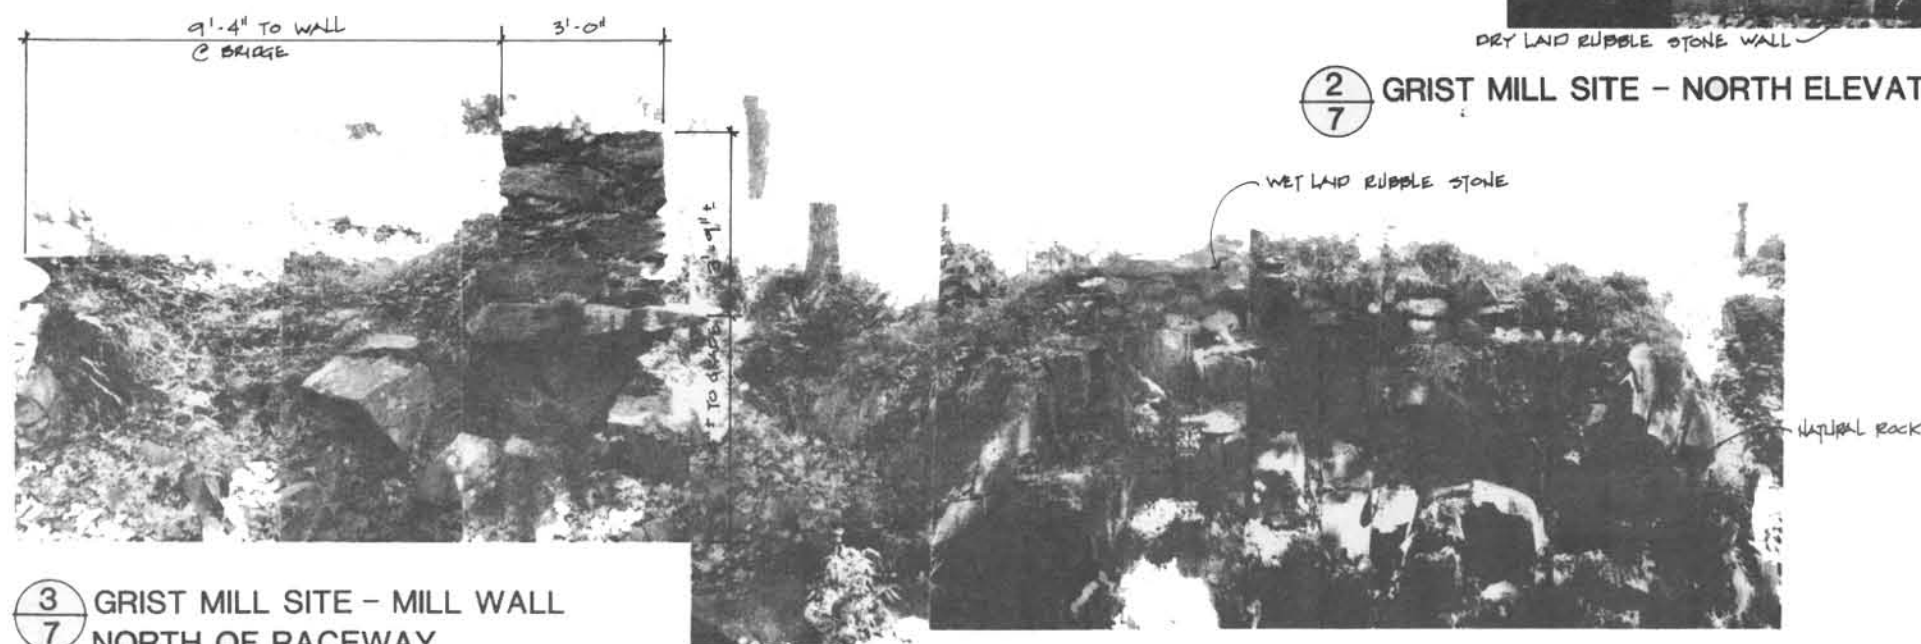

③ GRIST MILL SITE - MILL WALL NORTH OF RACEWAY

○ AREAS CIRCLED ARE BULGING OUTWARD
NOT TO SCALE

DESIGNED —	SUB SHEET NO.	TITLE OF SHEET		DRAWING NO.
DRAWN S.L.		PATOWMACK CANAL, GREAT FALLS SECTION		860
TECH. REVIEW A.S.D.		EXISTING CONDITIONS		28,003
DATE 5/88		GRIST MILL SITE		PKG. NO. 300
			SHEET	7
			OF	35