


SQUARE TOWER GROUP, SQUARE TOWER
Hovenweep National Monument
Near Park Headquarters
Aneth Vicinity
San Juan County
Utah

HABS No. UT-132-A



HABS
UTAH
19-ANETH.V,
1A-

REDUCED COPIES OF MEASURED DRAWINGS
PHOTOGRAPHS


HISTORIC AMERICAN BUILDINGS SURVEY
National Park Service
U.S. Department of Interior
1849 C Street, NW
Washington D.C. 20240

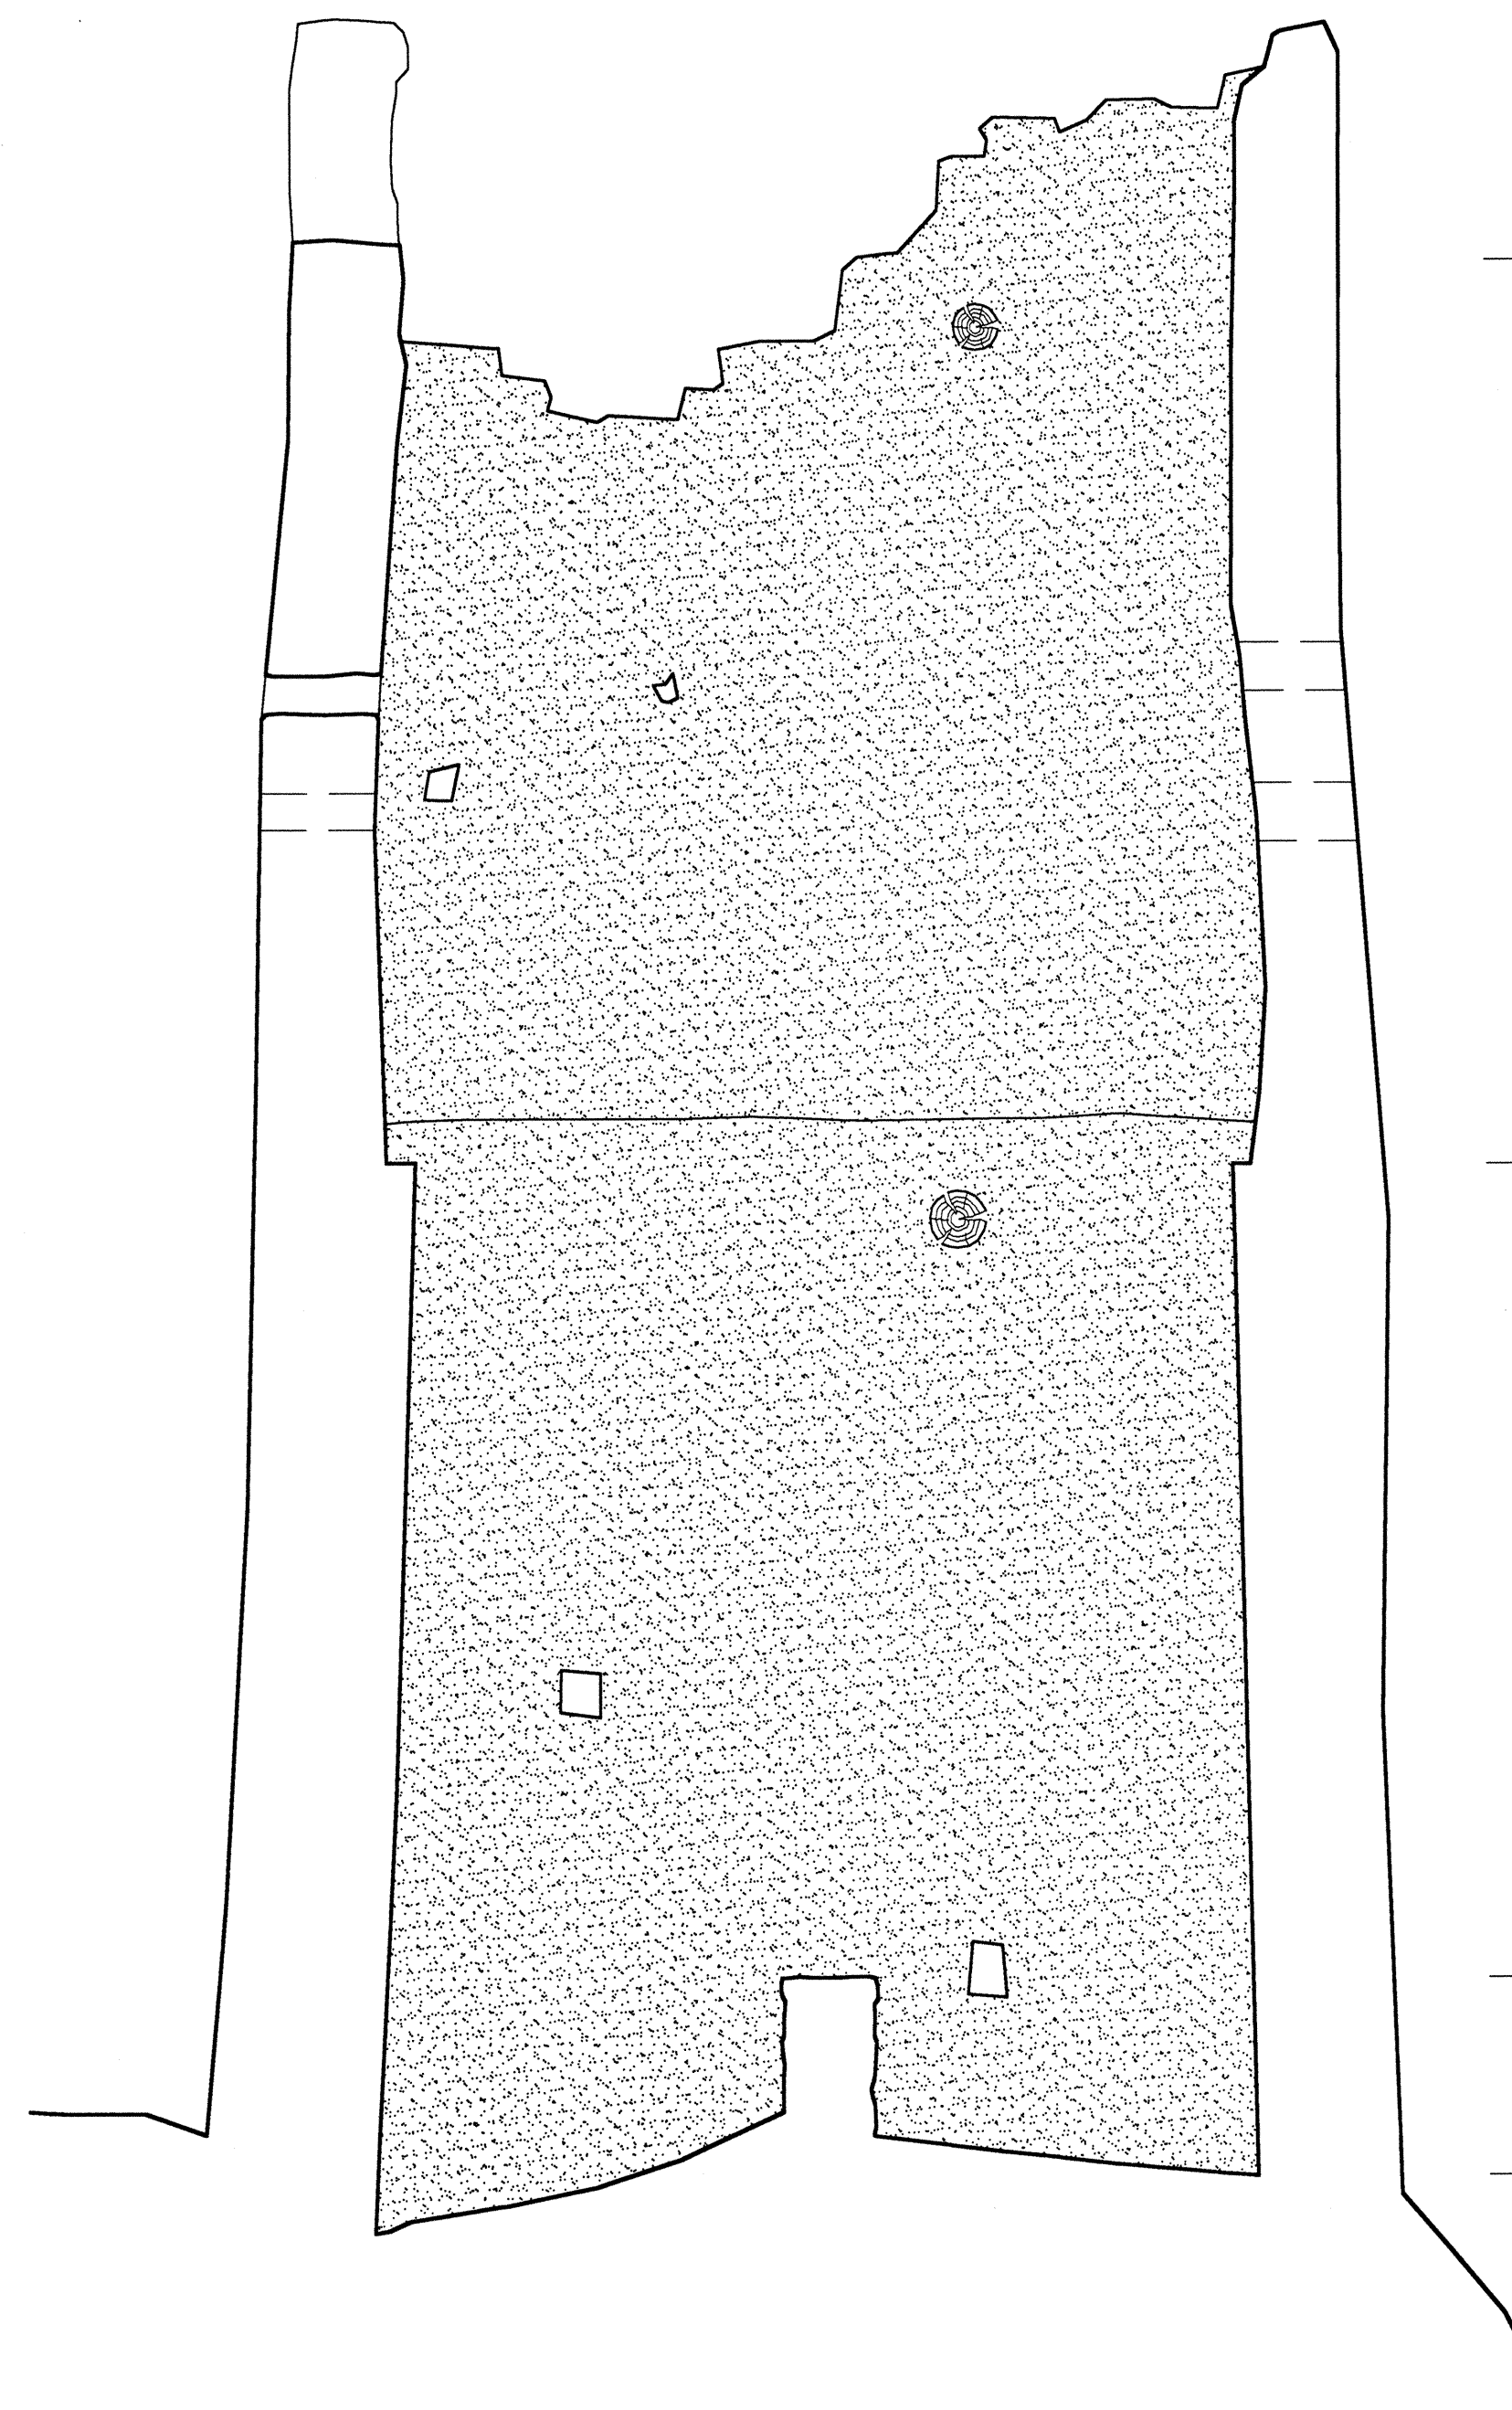



SECTION A-A
1:20

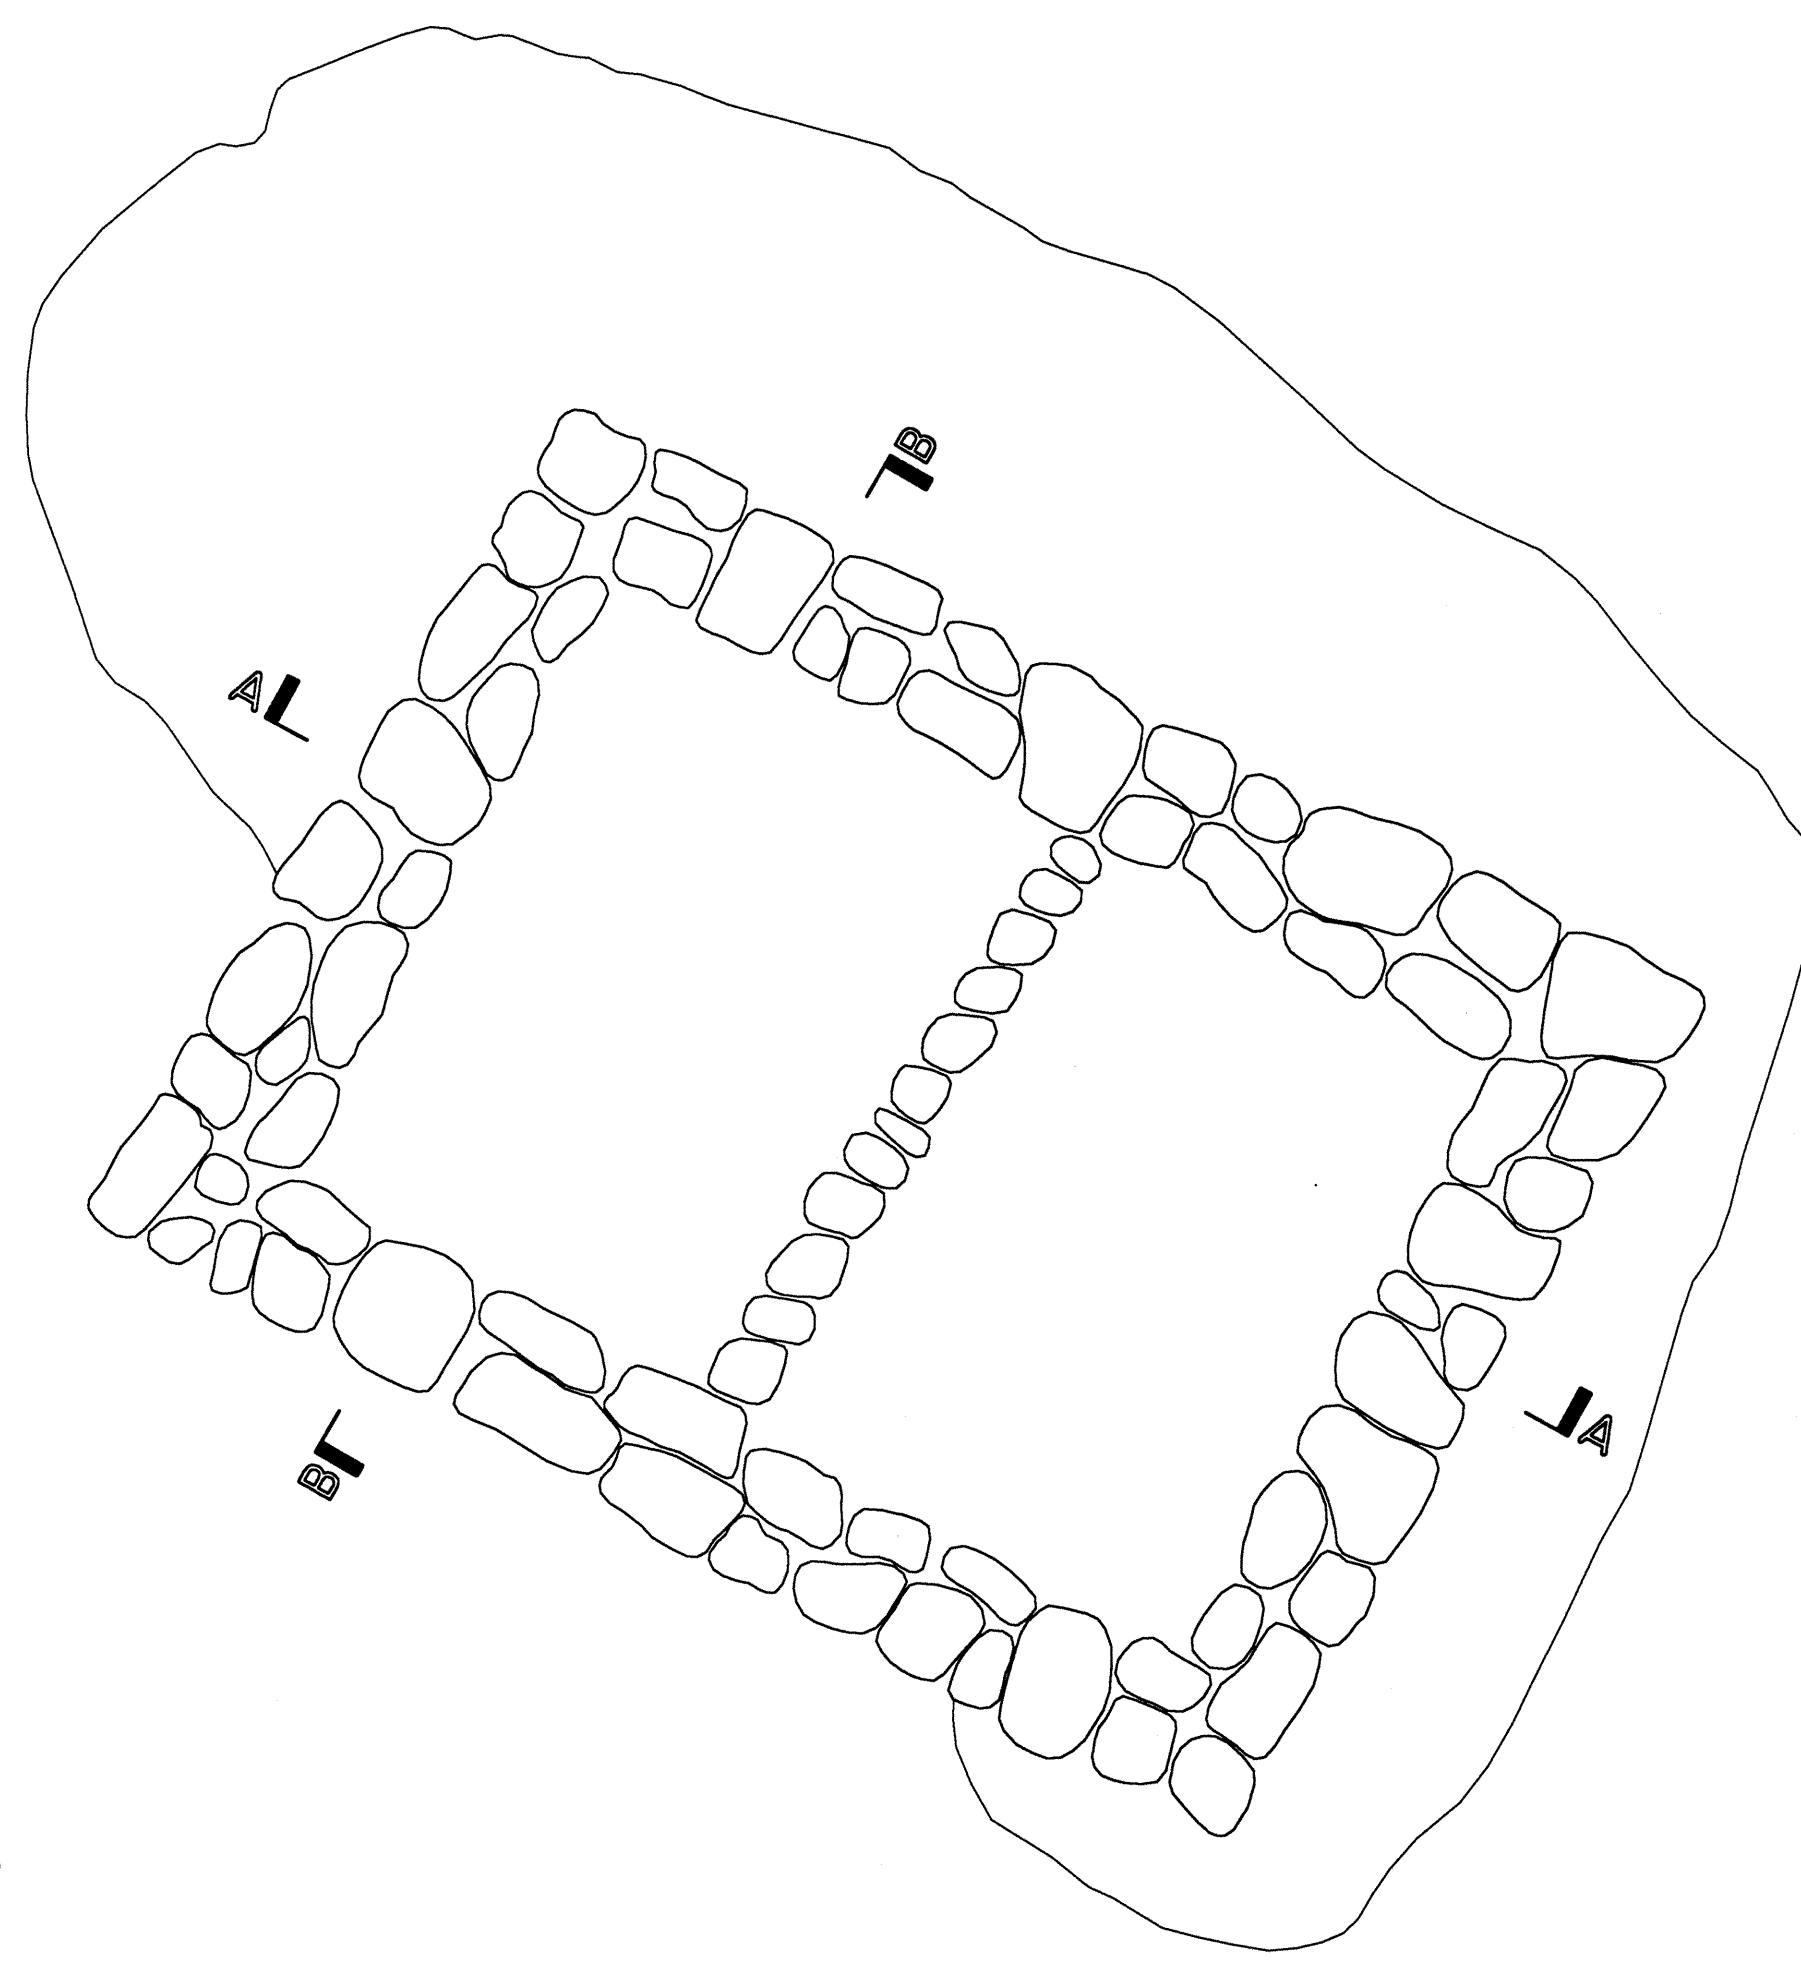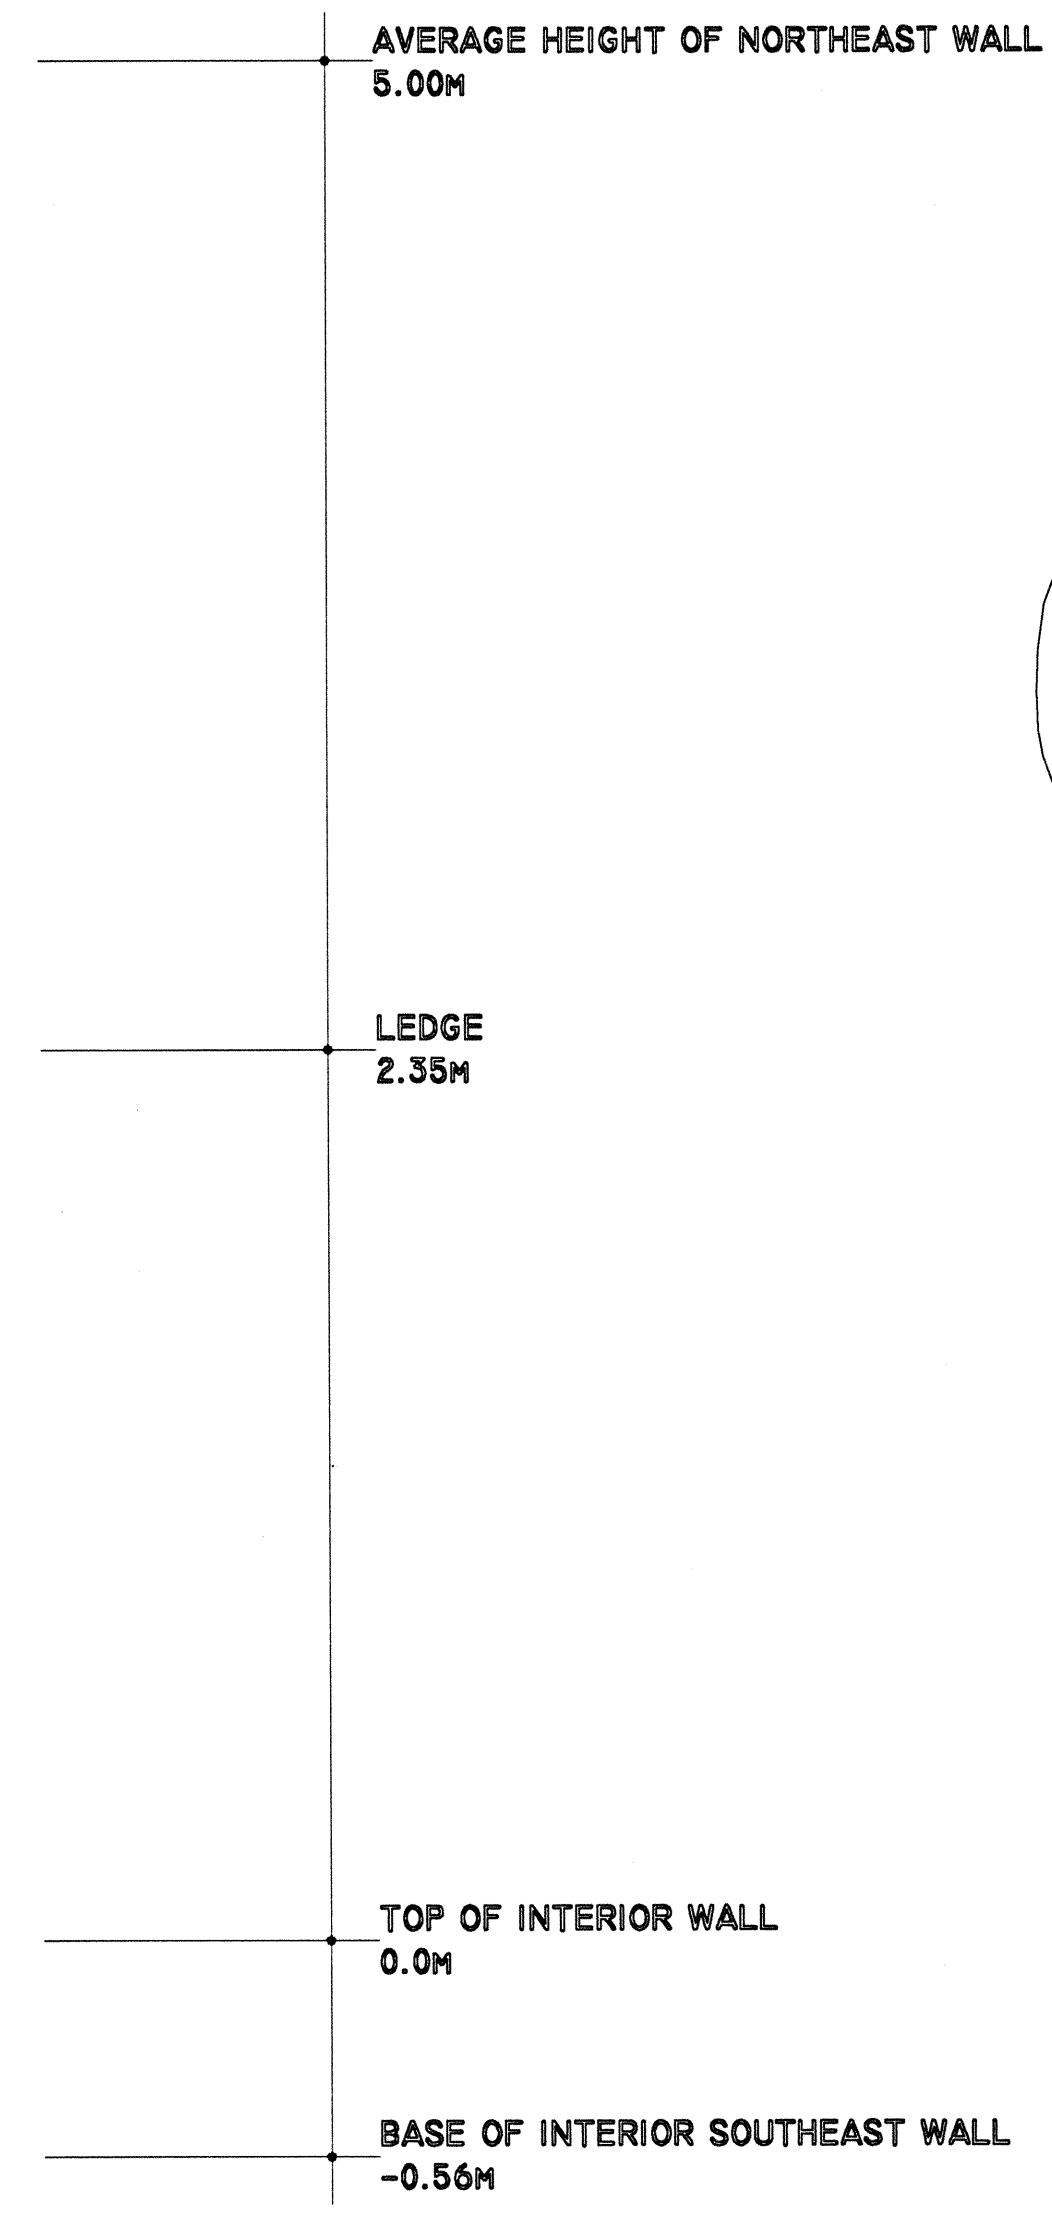


PLAN
1:20

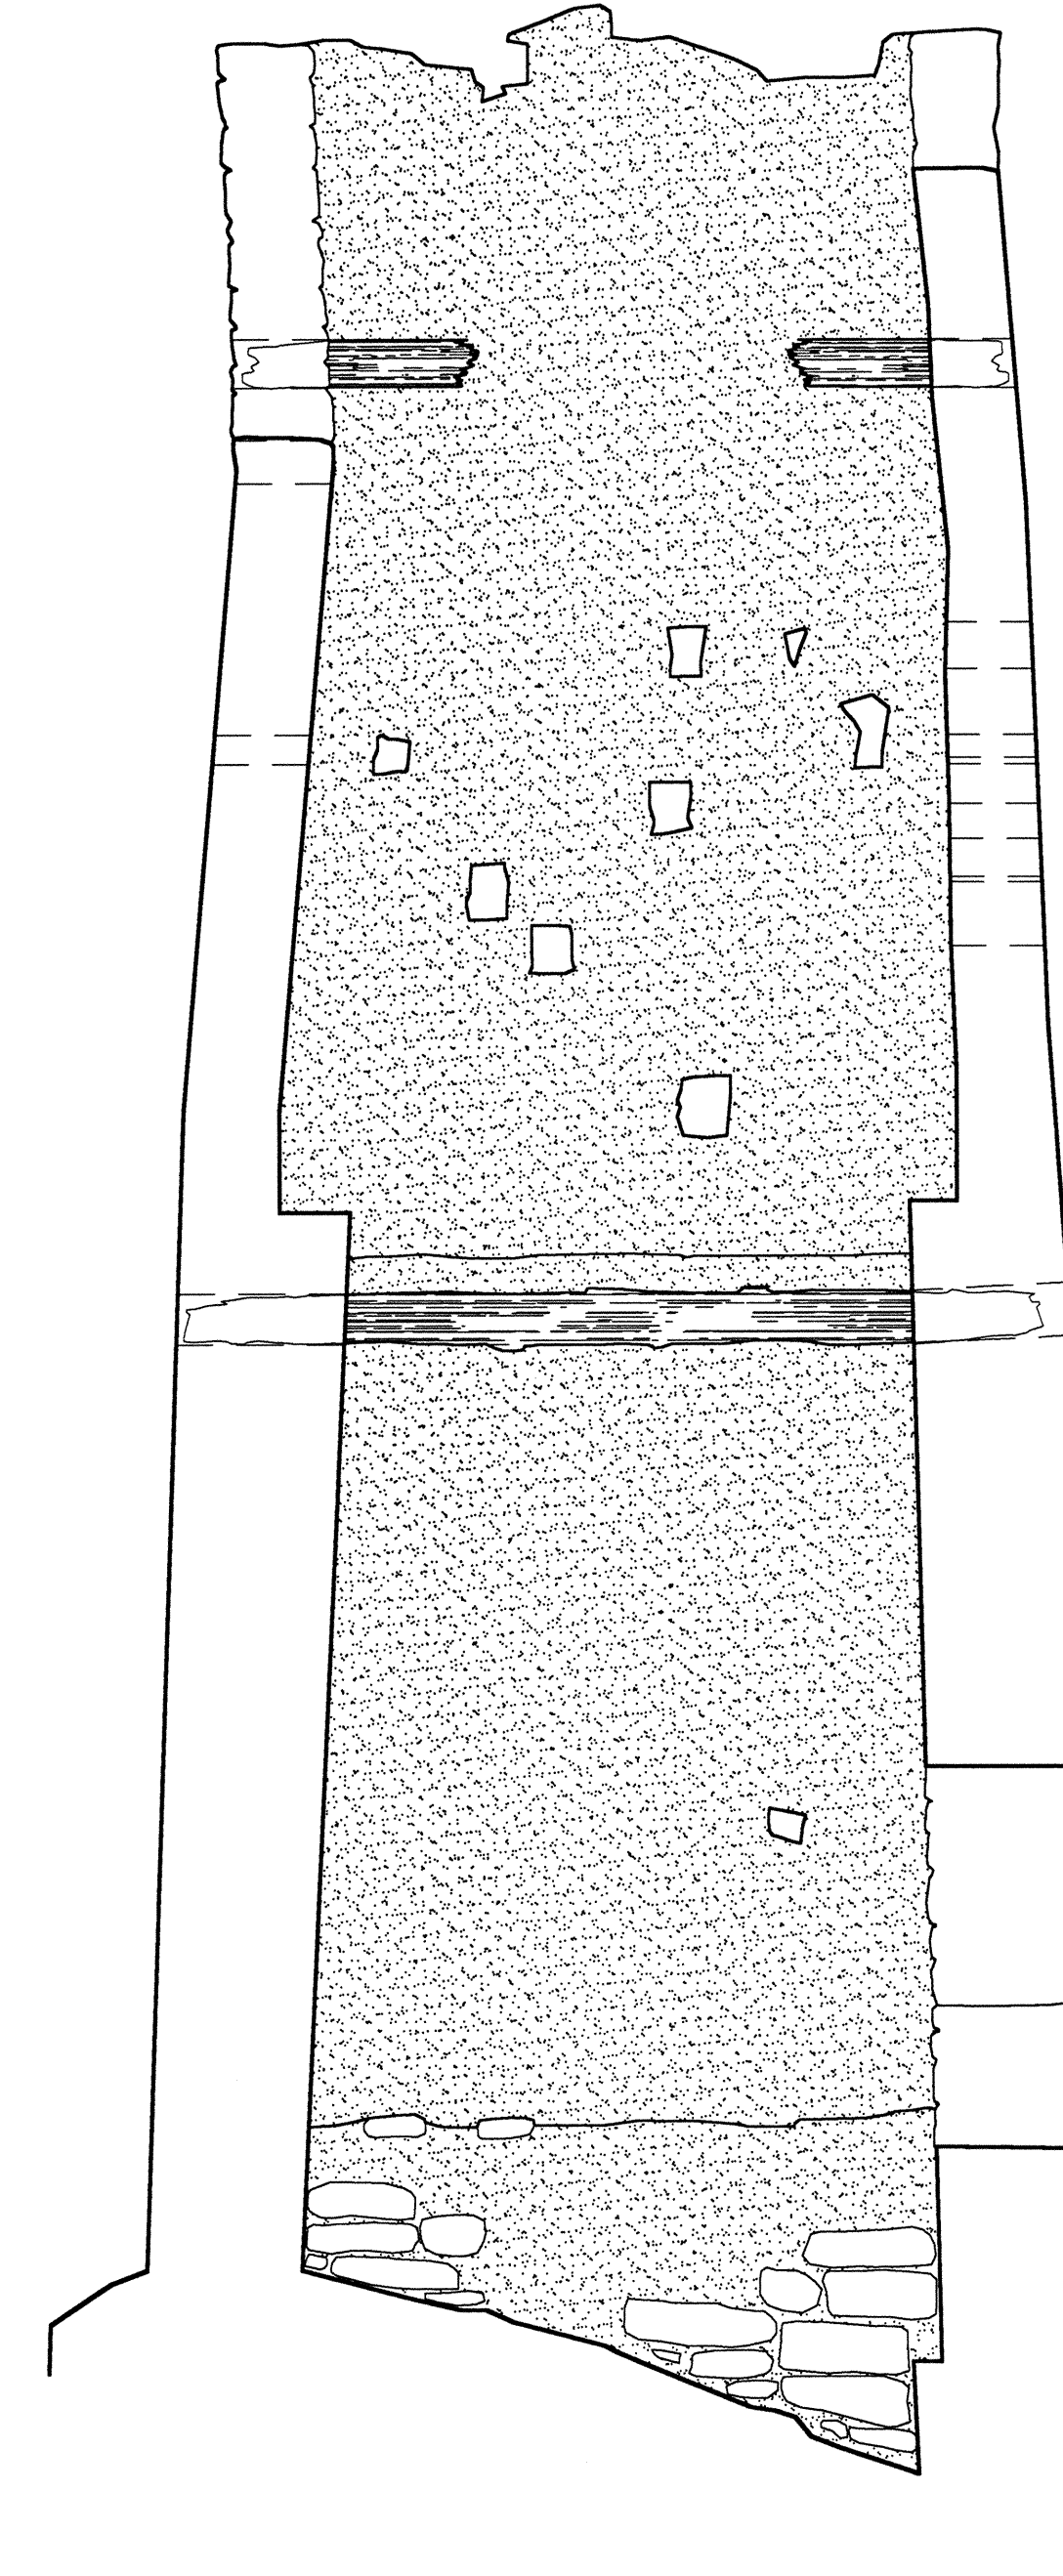


SECTION B-B
1:20

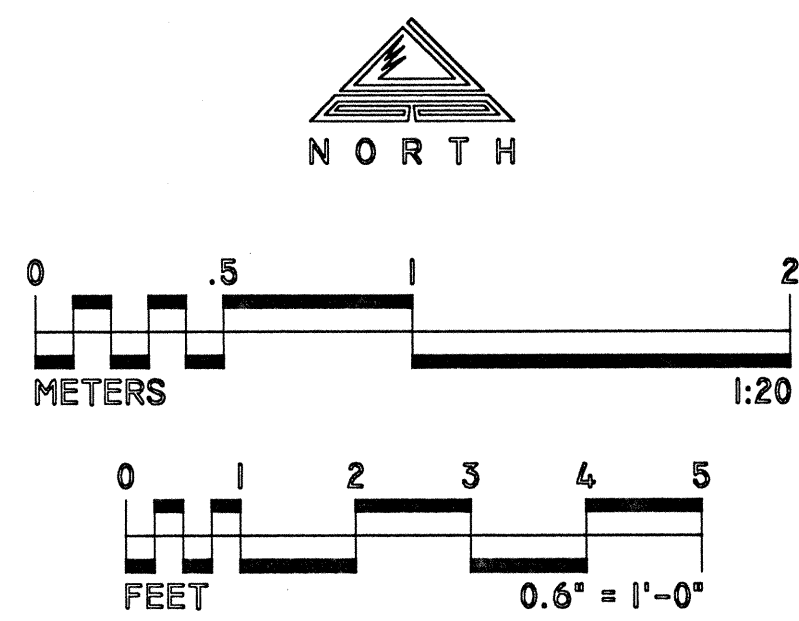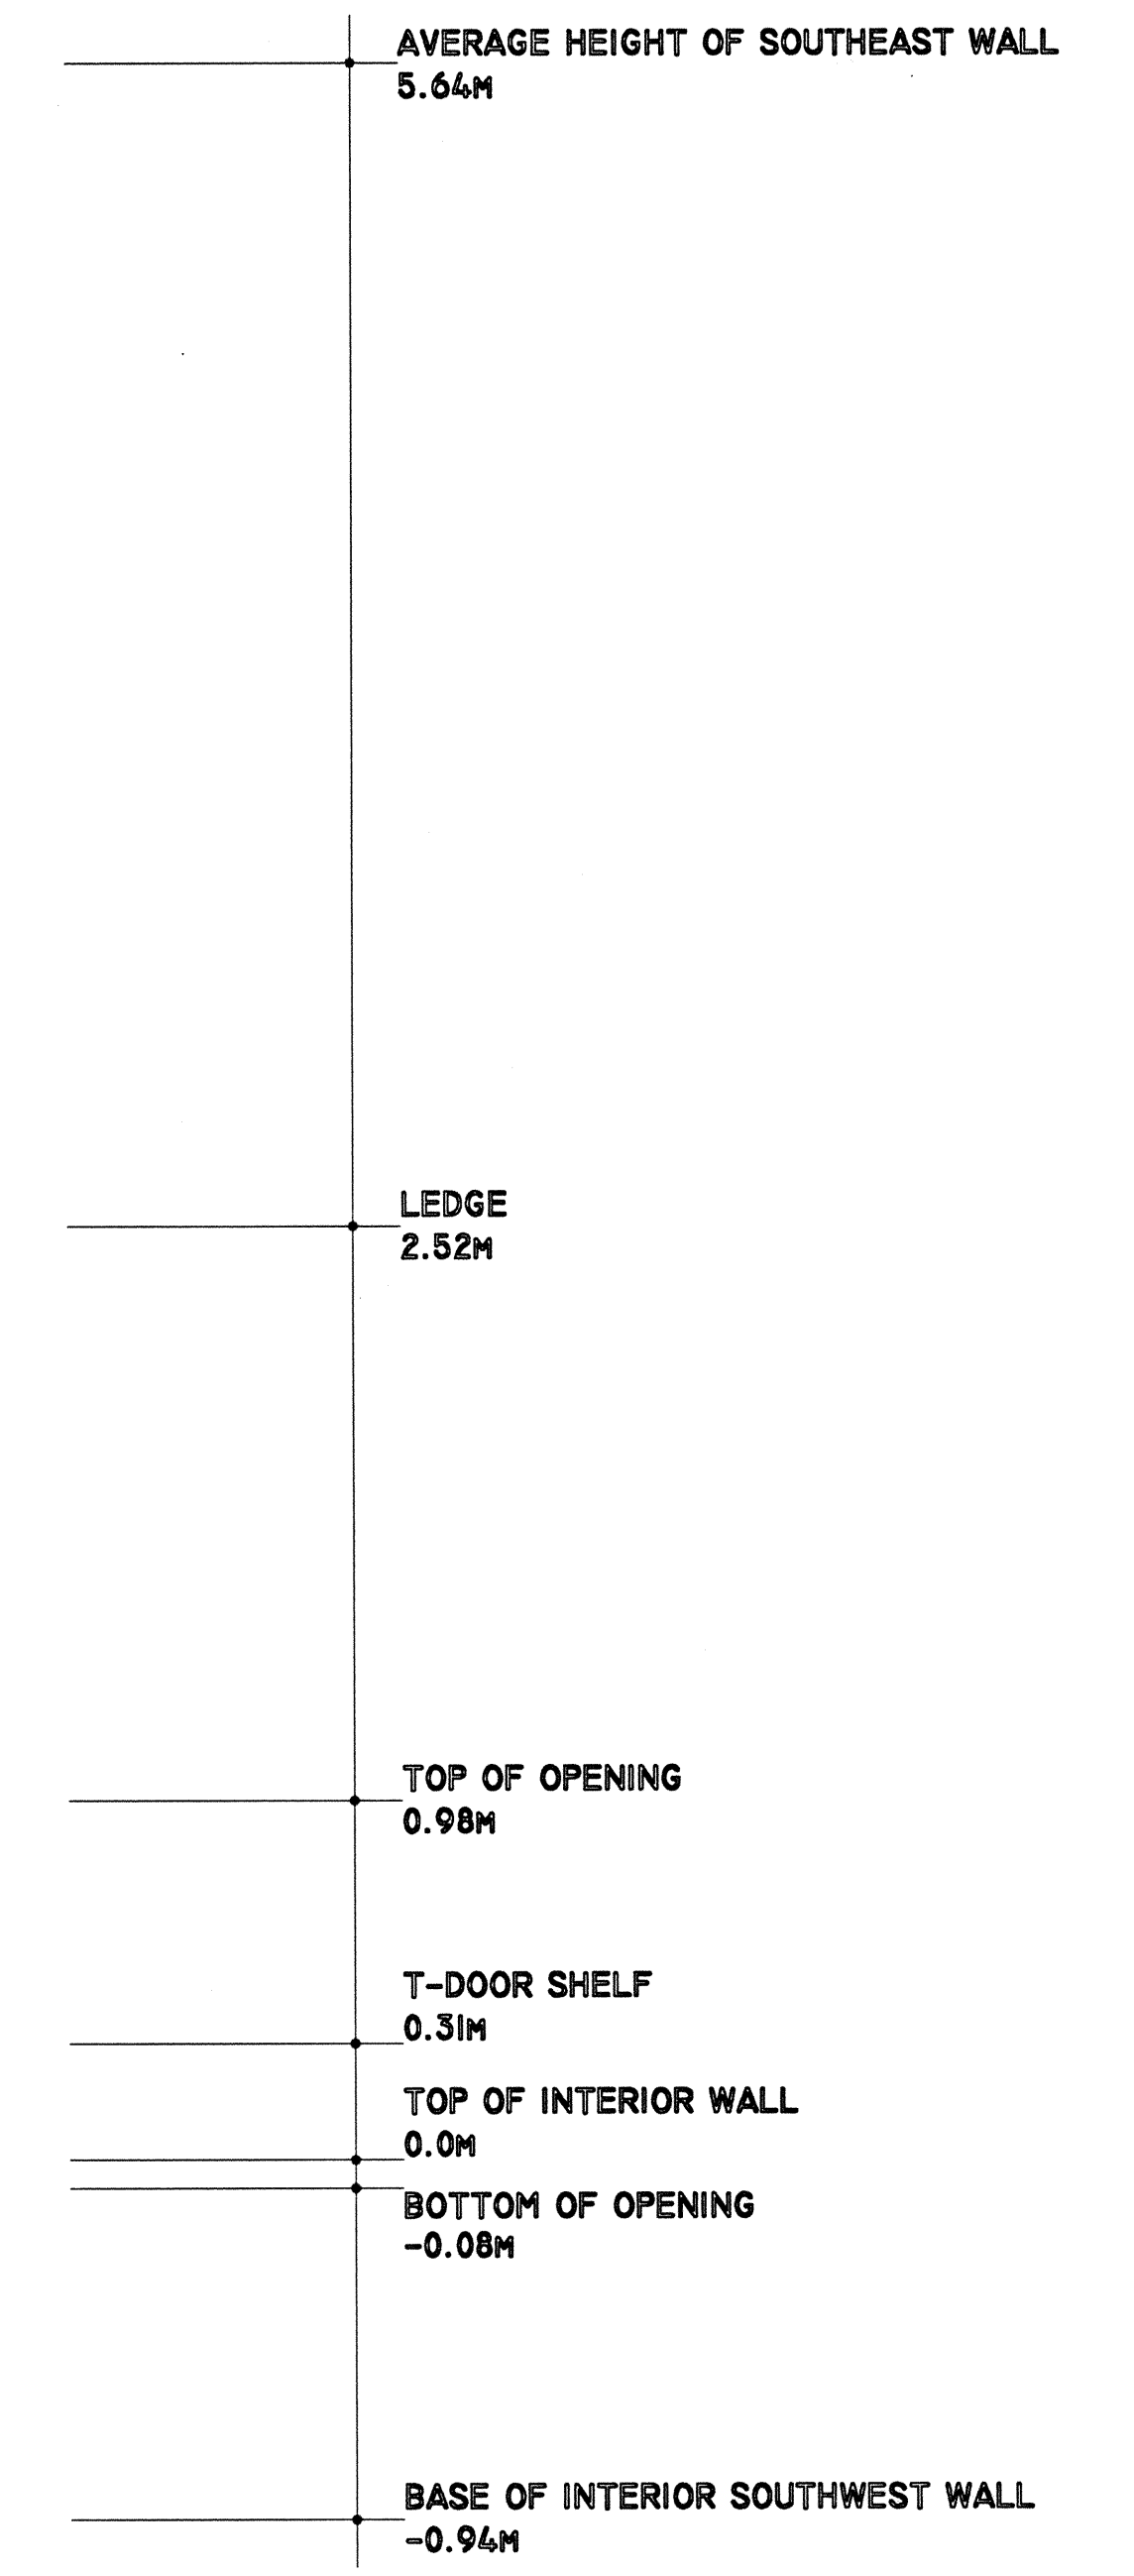


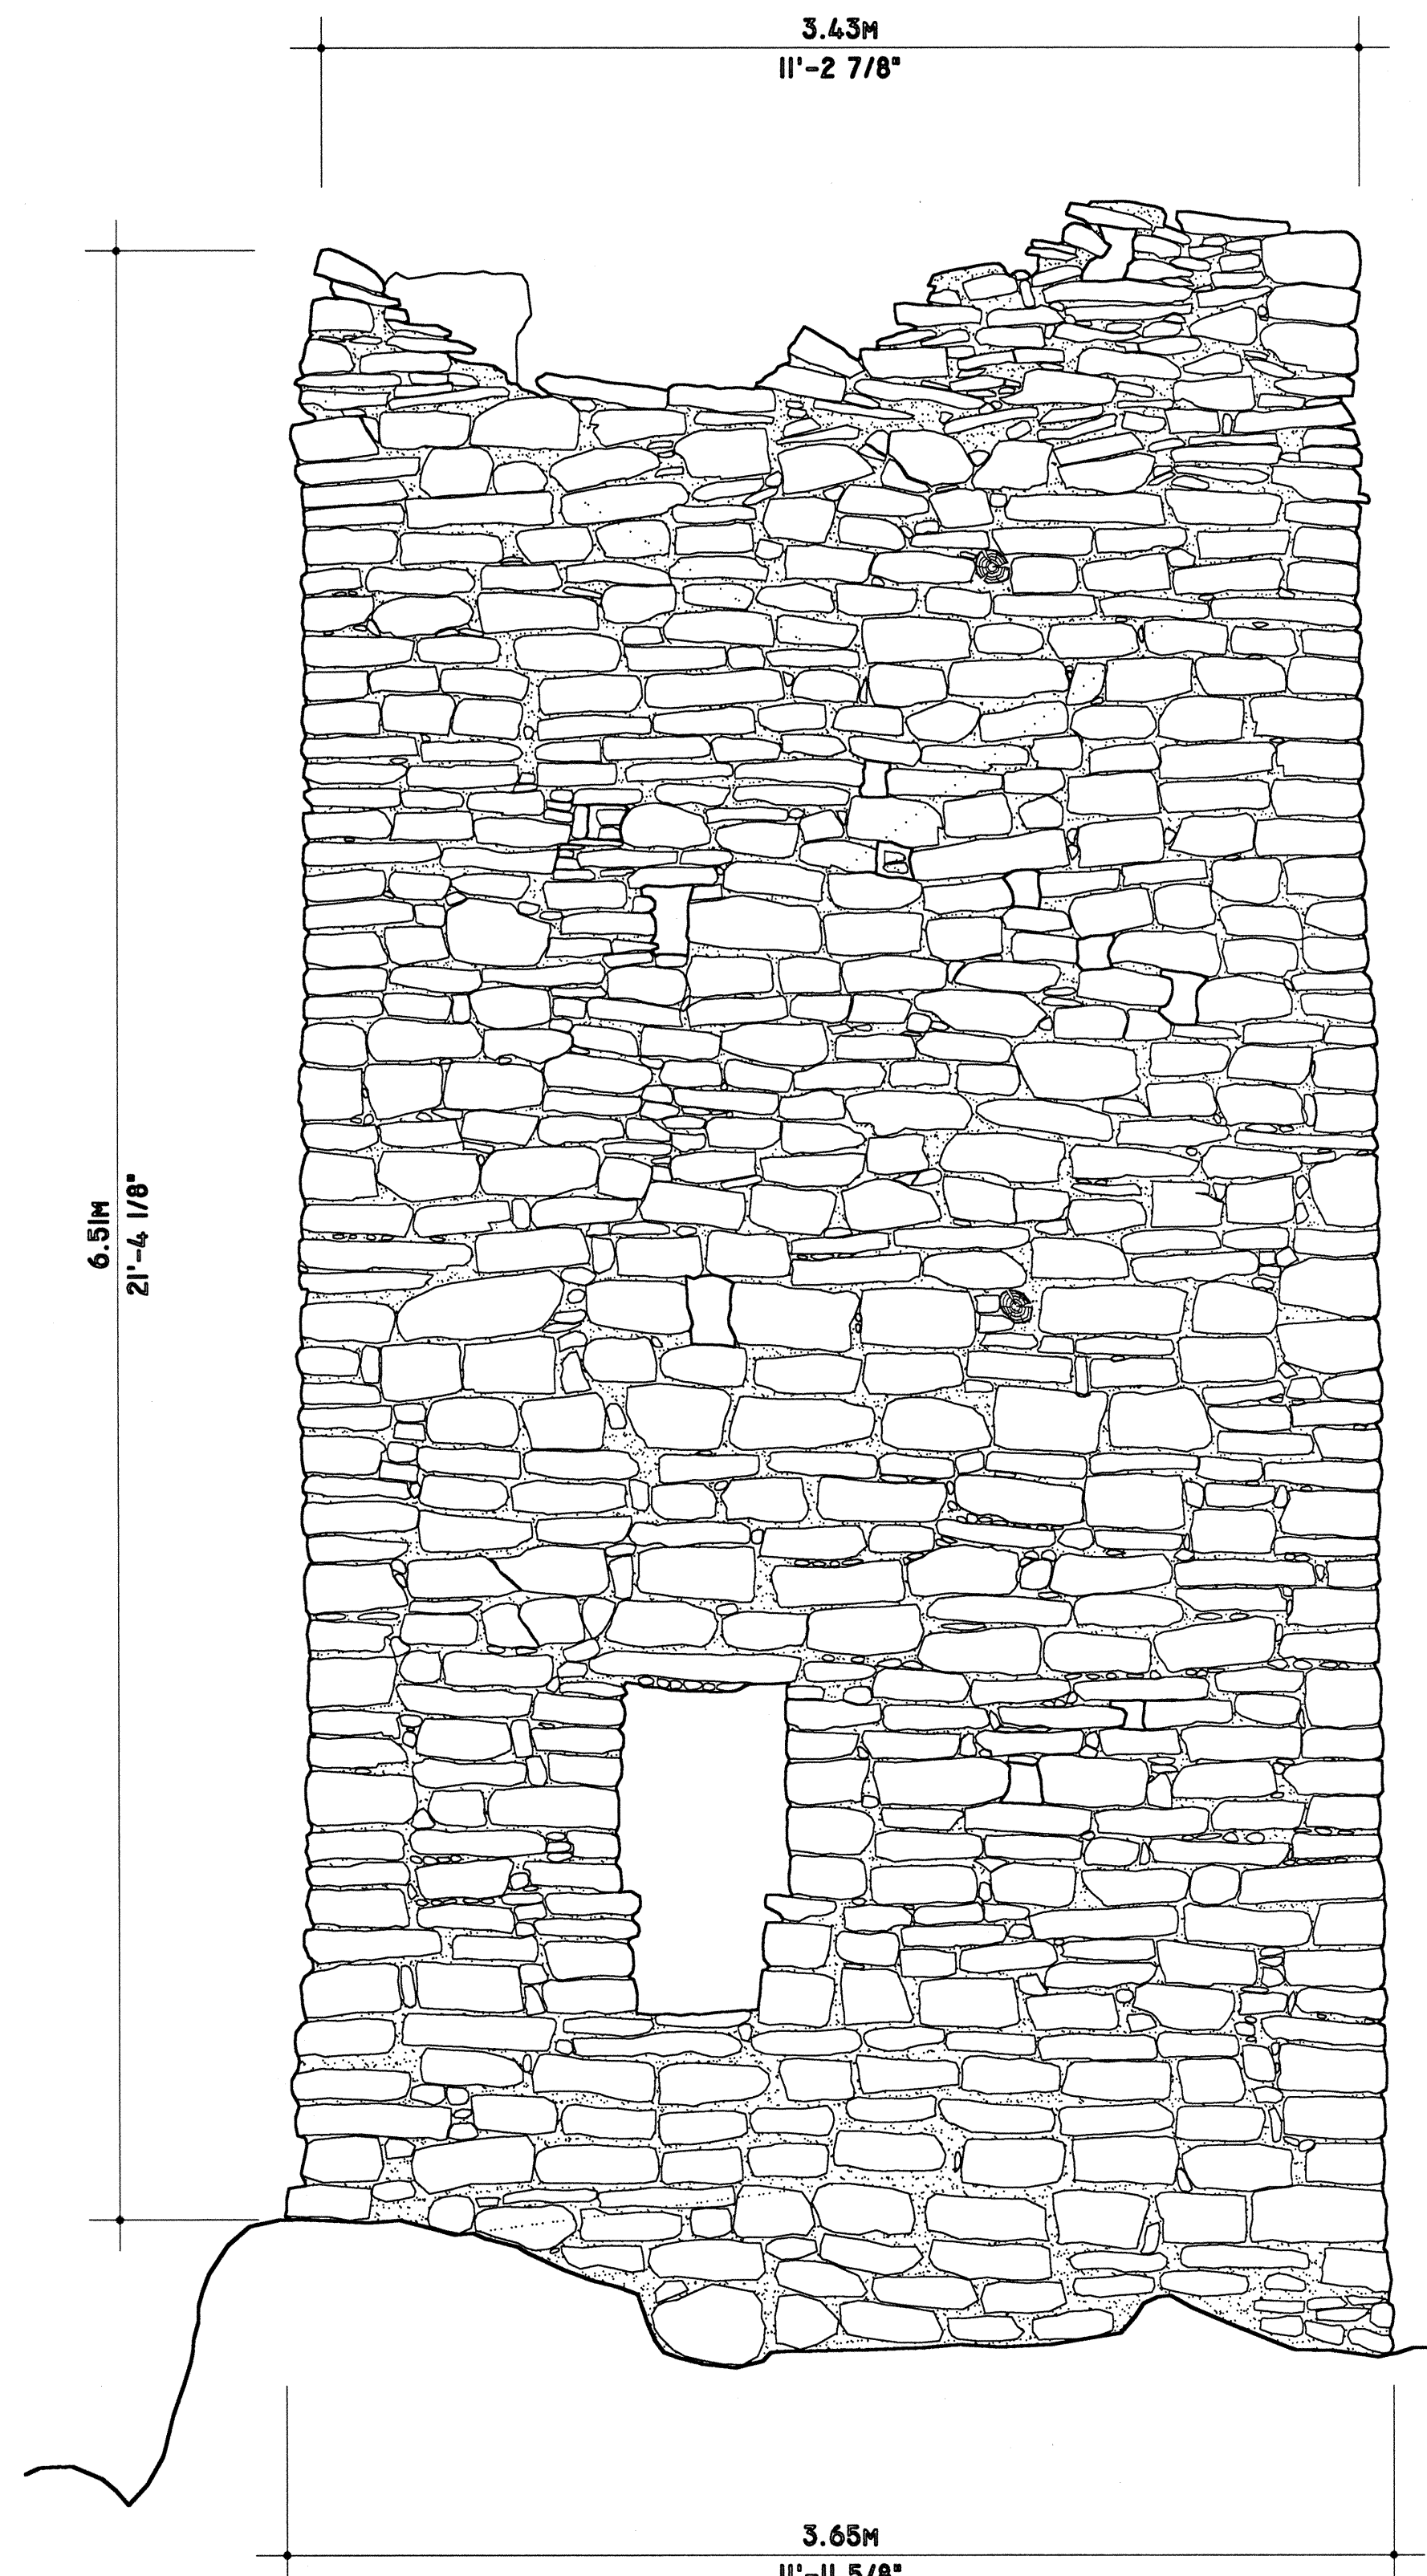


SOUTHWEST ELEVATION
1:20

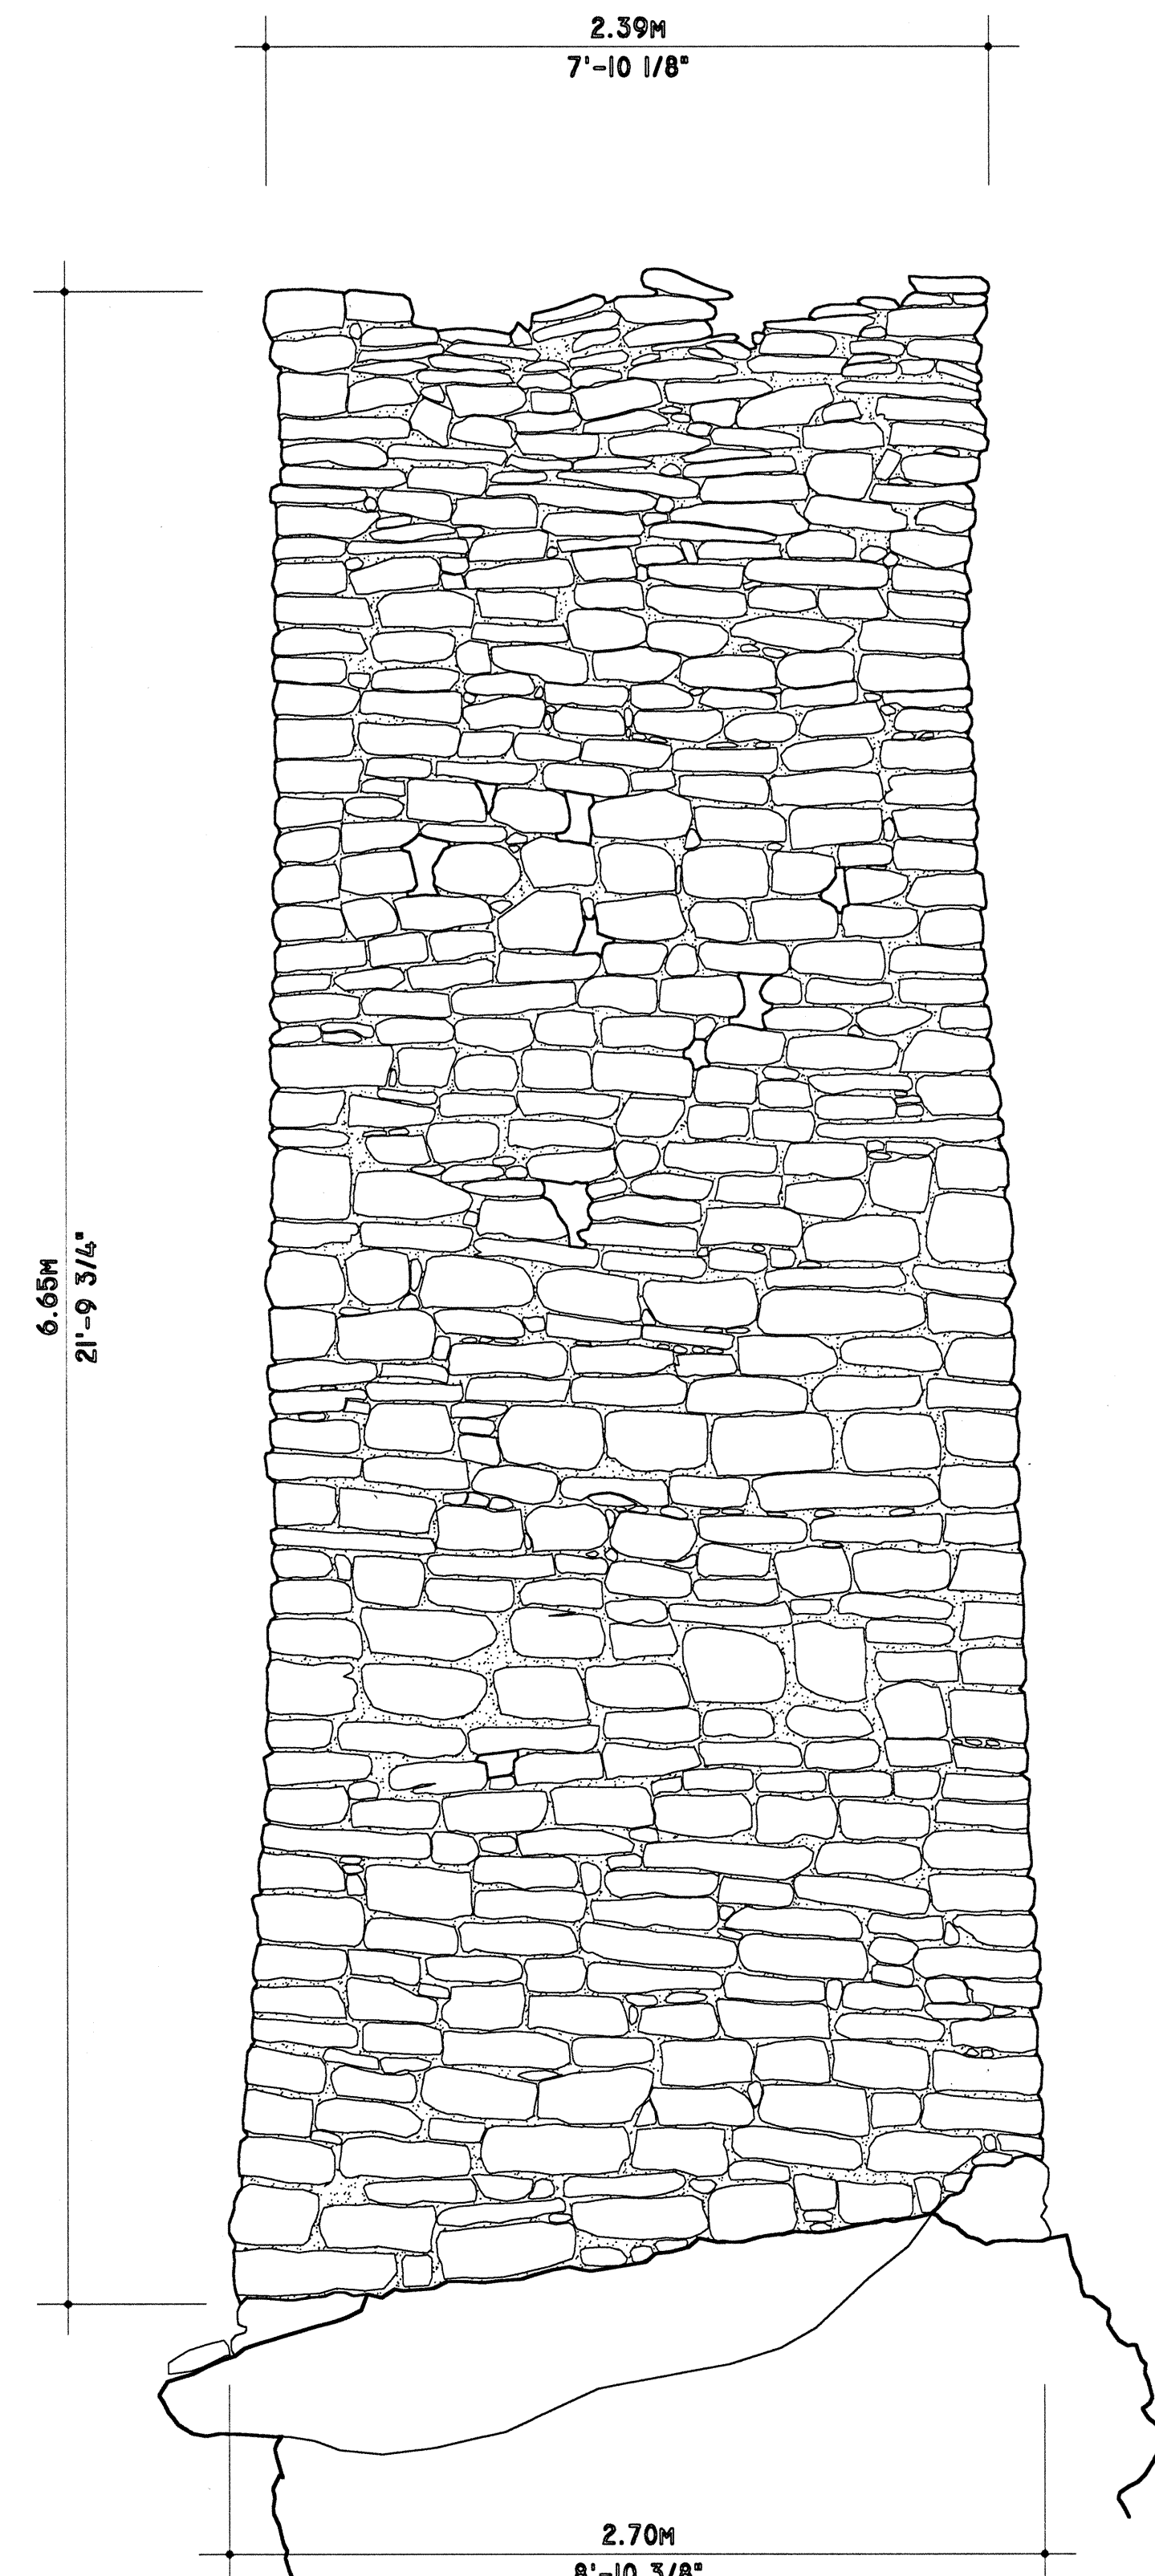


SOUTHEAST ELEVATION
1:20

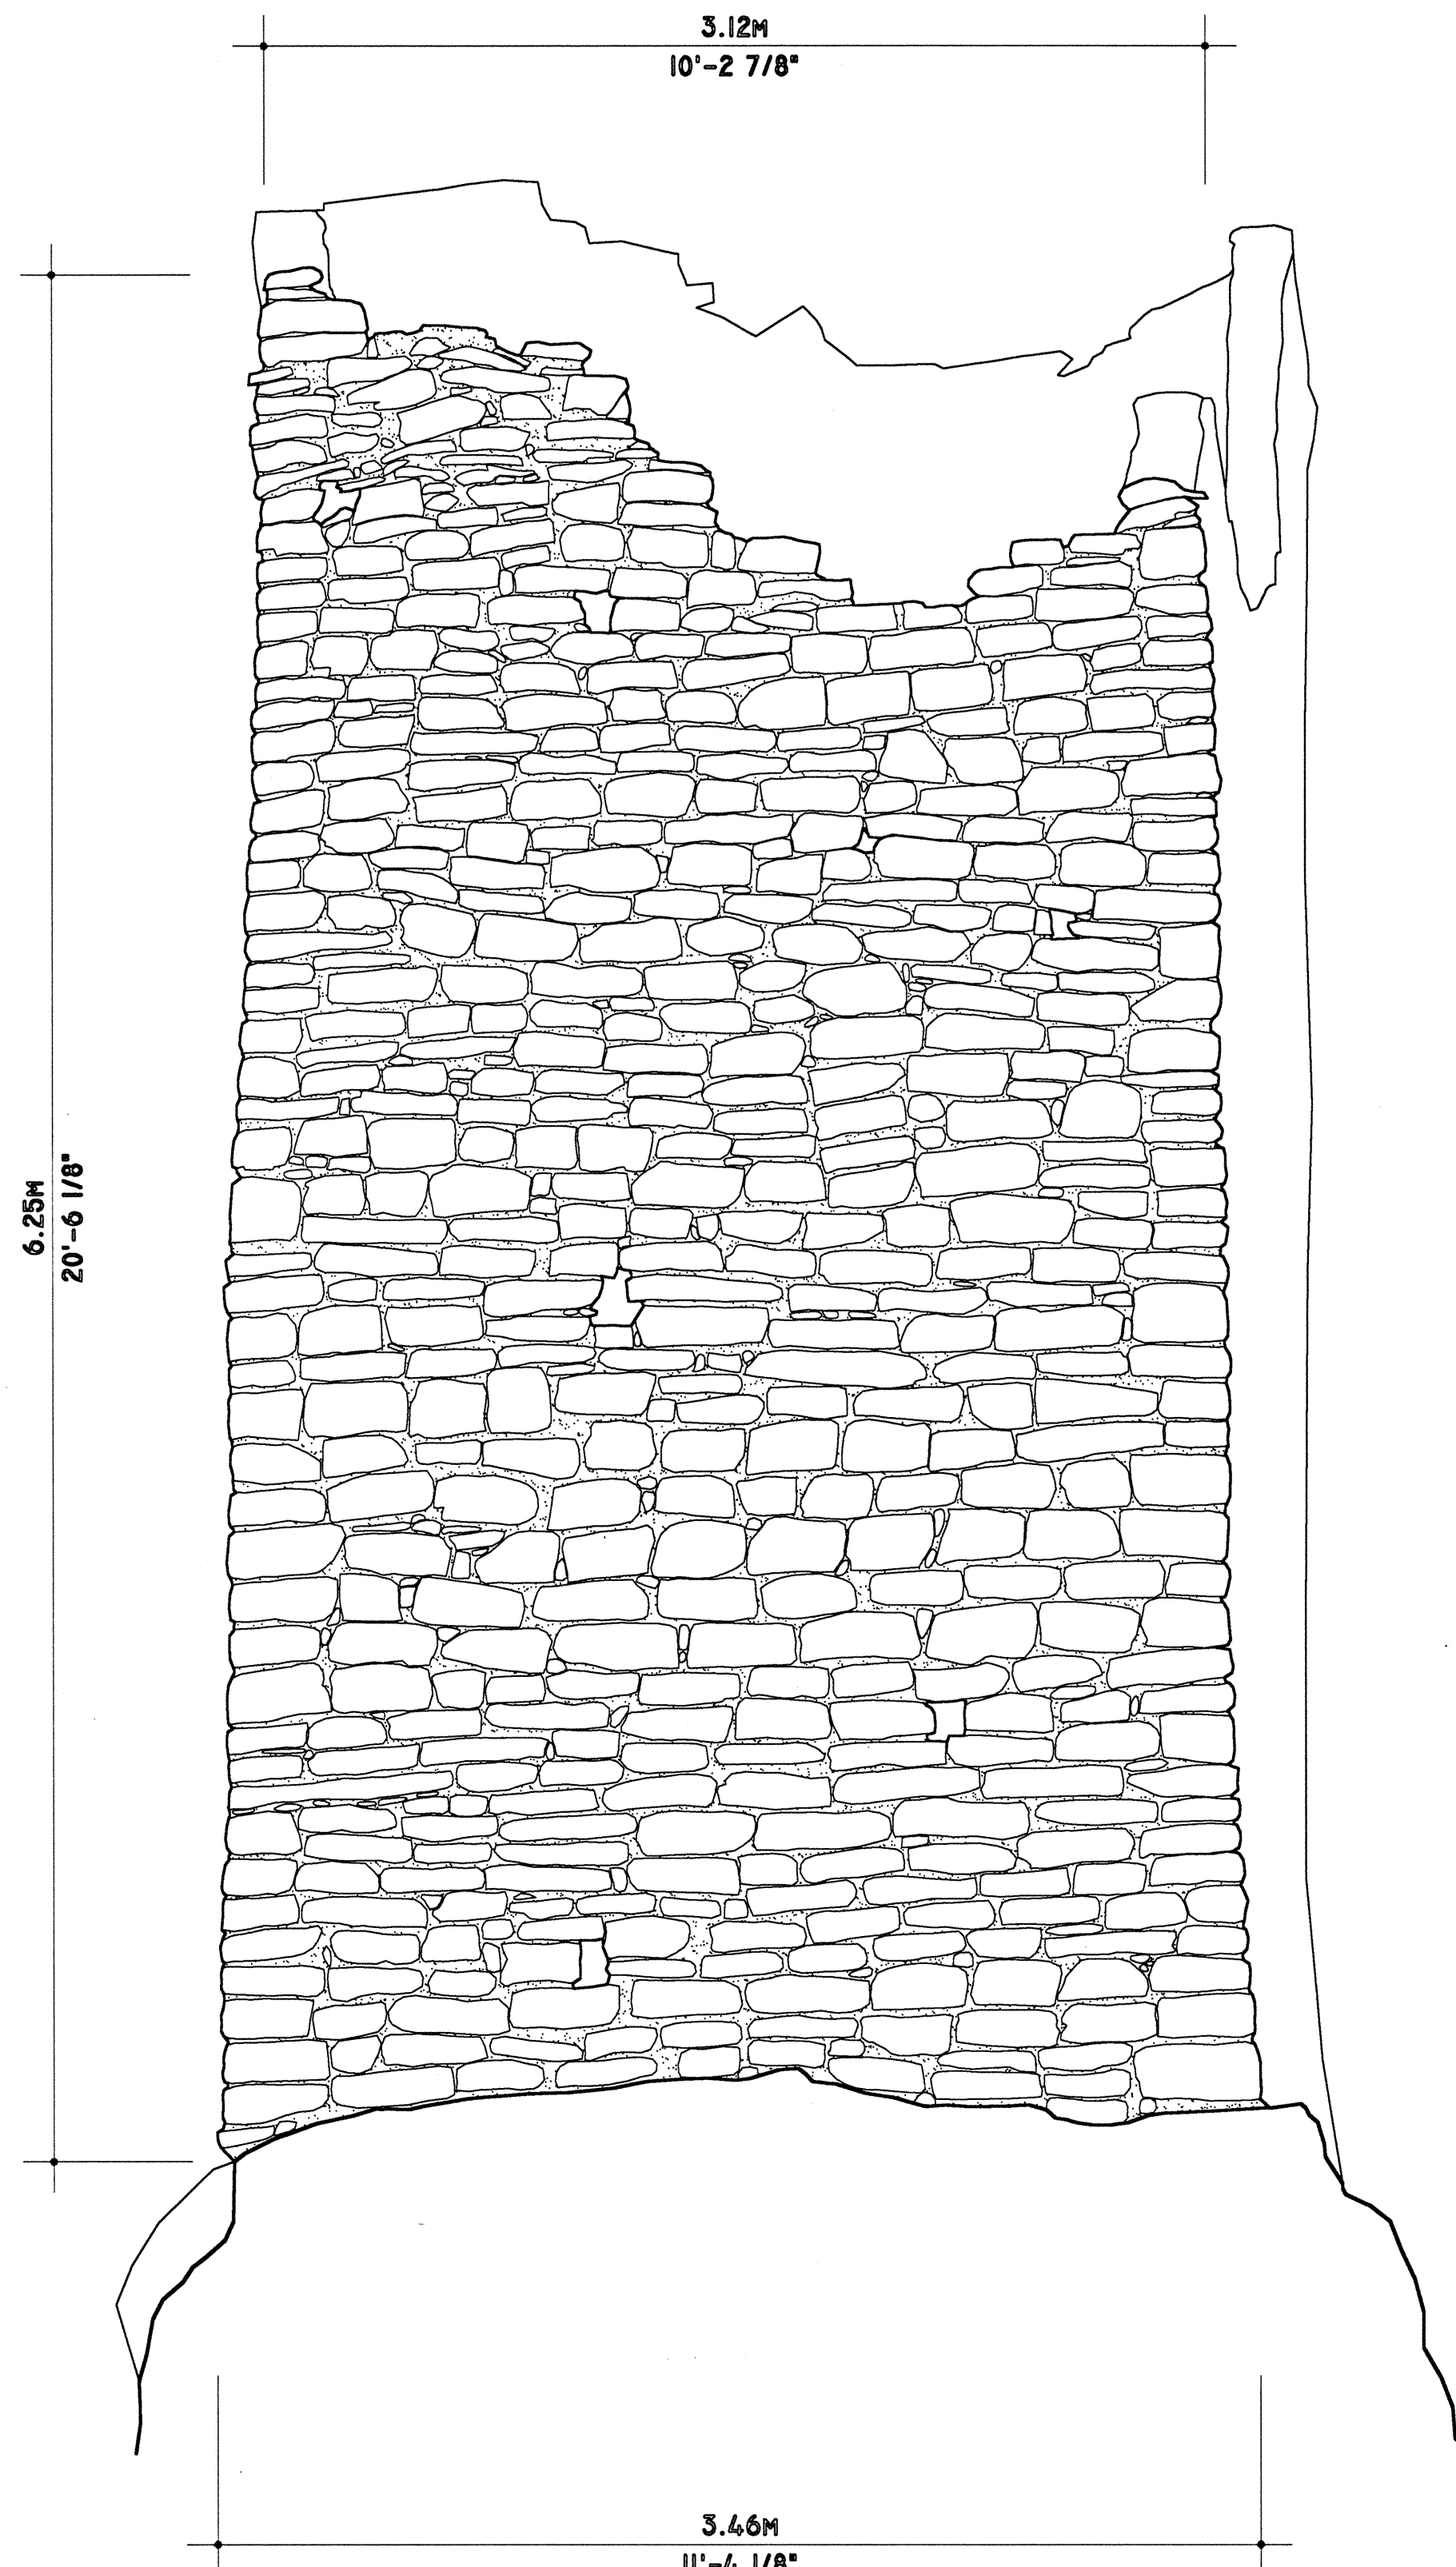

NORTHEAST ELEVATION
1:20

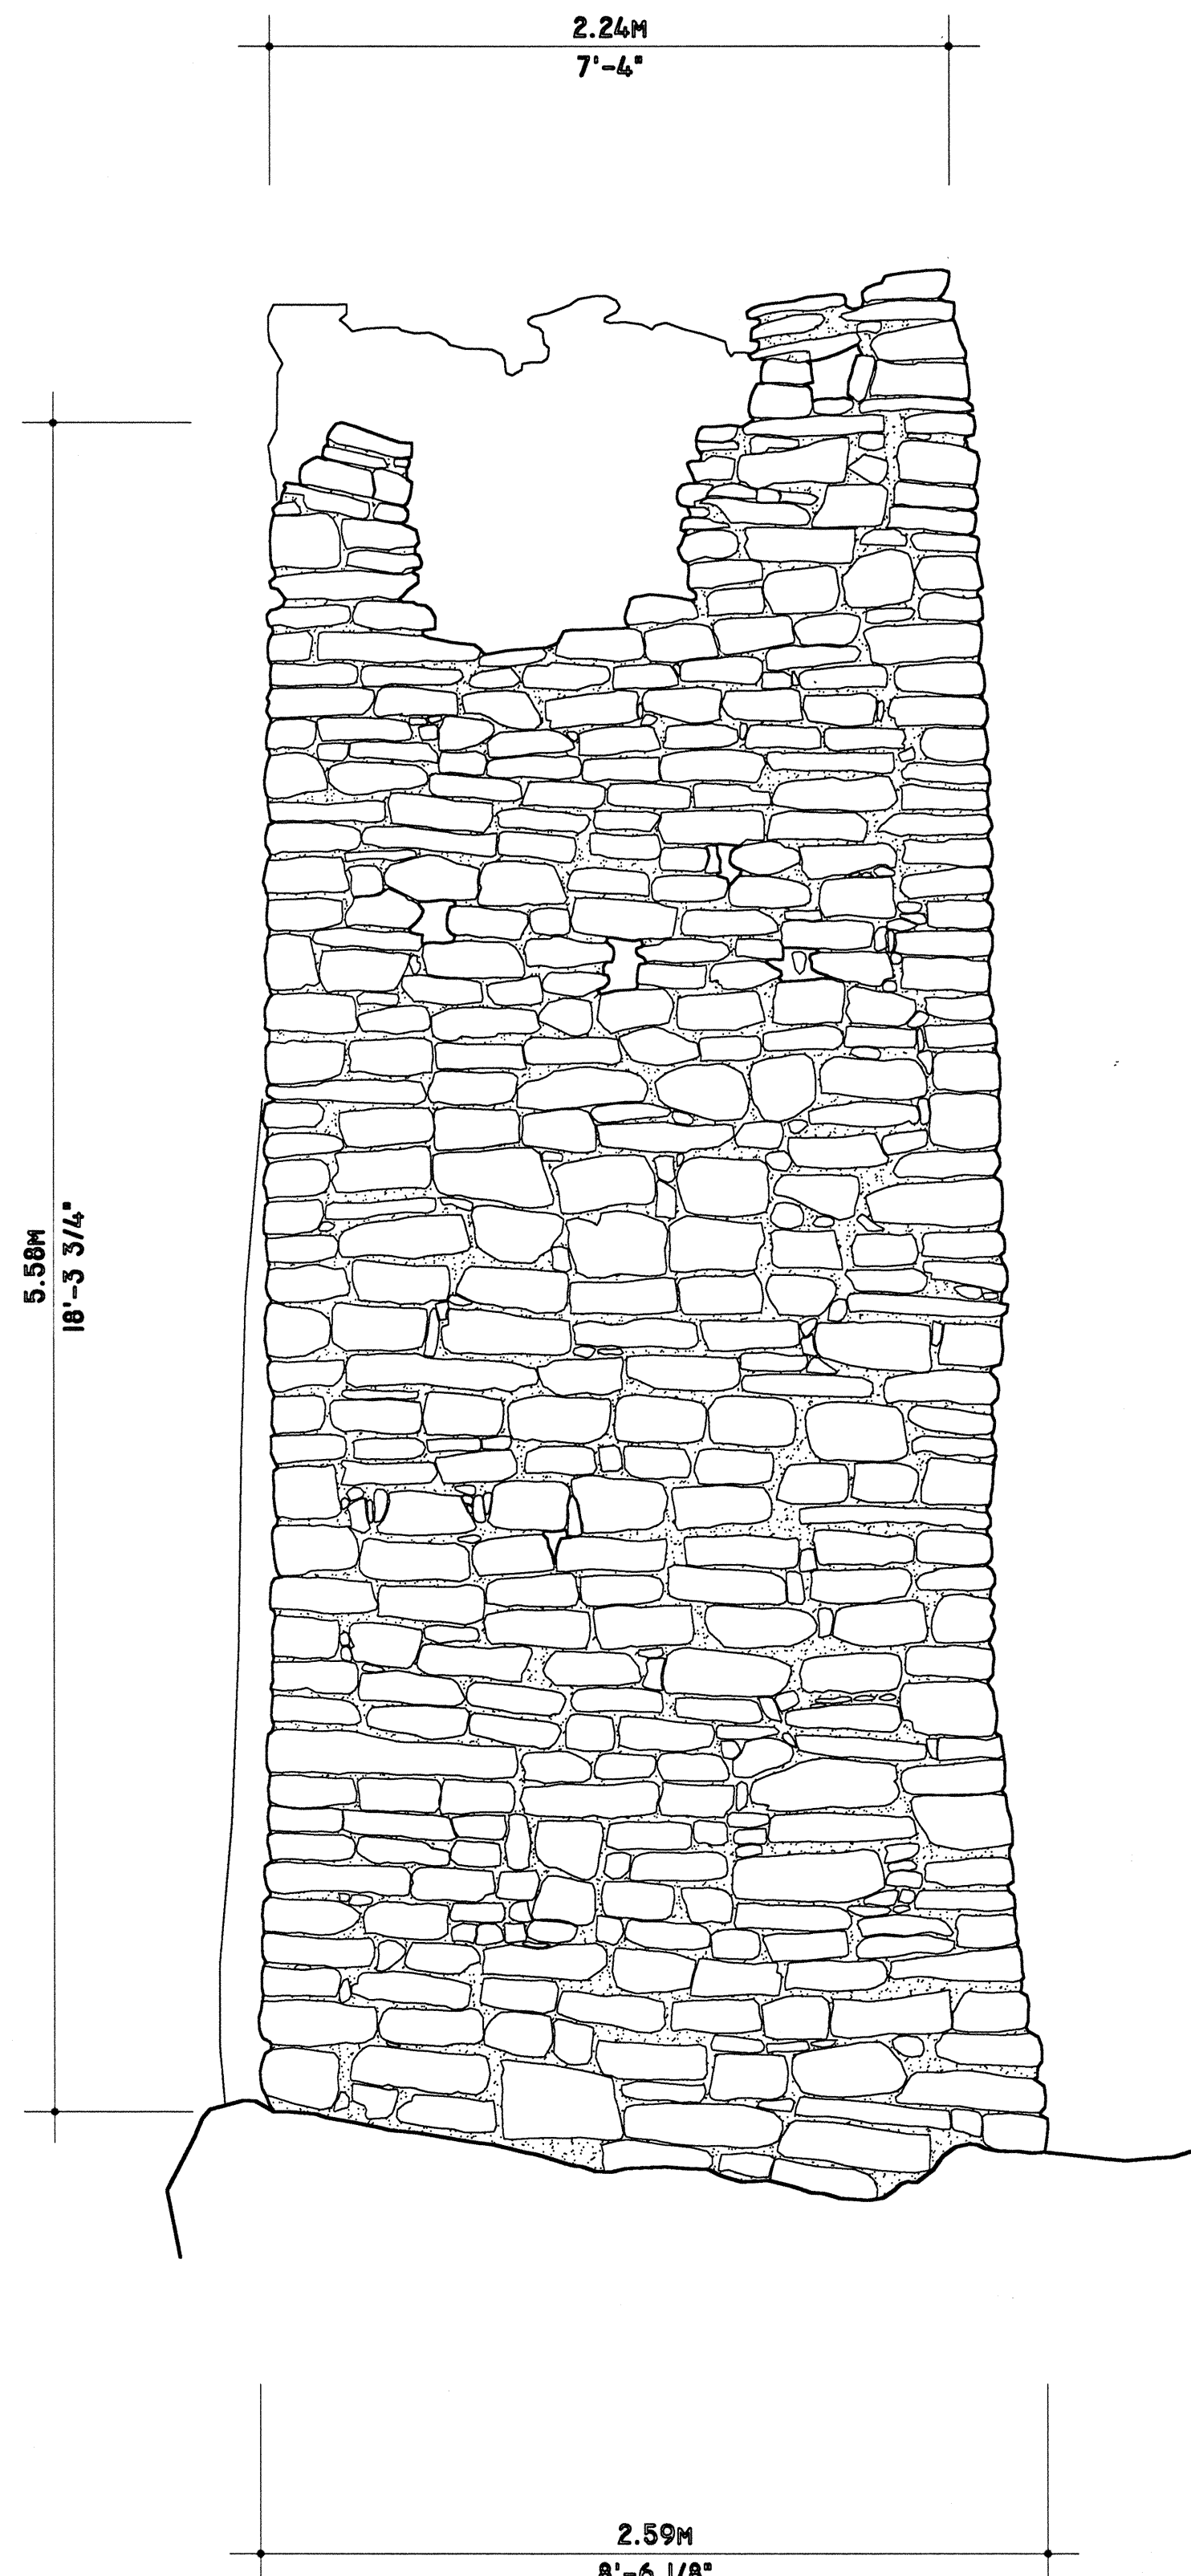

NORTHWEST ELEVATION
1:20

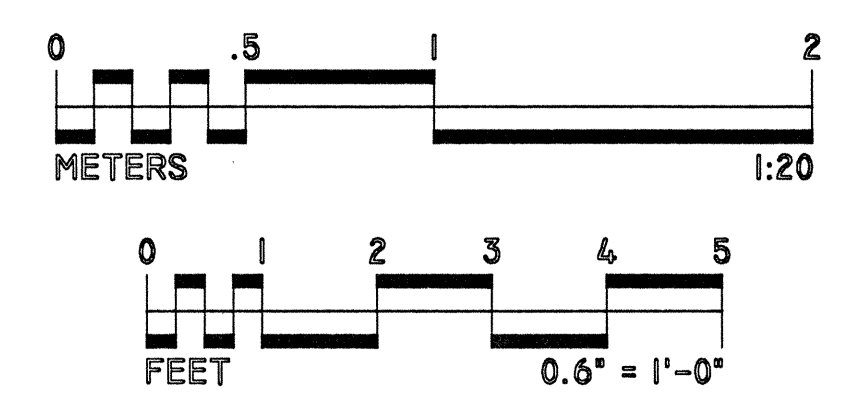

DRAWN BY: STACIE BROADWATER \ JONATHAN HODGE \ LESLIE SCHWAB \ J. RAUL VAZQUEZ
HOVENWEEP DOCUMENTATION PROJECT, 1995
NATIONAL PARK SERVICE
UNITED STATES DEPARTMENT OF THE INTERIOR

HOVENWEEP NATIONAL MONUMENT
ANETH VICINITY

SQUARE TOWER GROUP, SQUARE TOWER
SAN JUAN COUNTY
UTAH

SHEET 2 OF 2 SHEETS

HISTORIC AMERICAN BUILDINGS SURVEY
UT-152-A

IF REPRODUCED, PLEASE CREDIT THE HISTORIC AMERICAN BUILDINGS SURVEY, NATIONAL PARK SERVICE, NAME OF RESTORATOR, DATE OF DRAWING

HISTORIC AMERICAN BUILDINGS SURVEY
INDEX TO PHOTOGRAPHS

HABS
UTAH
19-ANETH.V,
1A-

SQUARE TOWER GROUP, SQUARE TOWER
Hovenweep National Park
Near Park Headquarters
Aneth Vicinity
San Juan County
Utah

HABS No. UT-132-A

Index to Photogrammetric Images

Joseph D. Balachowski, Photographer, 1993.

UT-132-A-1 (PI)	SOUTHEAST ELEVATION
UT-132-A-2 (PI)	CLOSER VIEW, SOUTHEAST ELEVATION
UT-132-A-3 (PI)	SOUTHEAST ELEVATION
UT-132-A-4 (PI)	CLOSER VIEW, SOUTHEAST ELEVATION
UT-132-A-5 (PI)	CLOSER VIEW, SOUTHEAST ELEVATION
UT-132-A-6 (PI)	NORTHEAST ELEVATION

Tabb No. UT. 132A - 1

(B)



HADES No. UT-132A. 2

LORD FILM

B



HABS No U.T. 132.A 3



B

KTABS No. UT-132A 4



B

HABS No. UT-132A 5



B

TABS No. UT-137A G 31

