


MAGAZINE

FORT LARAMIE NATIONAL MONUMENT WYOMING

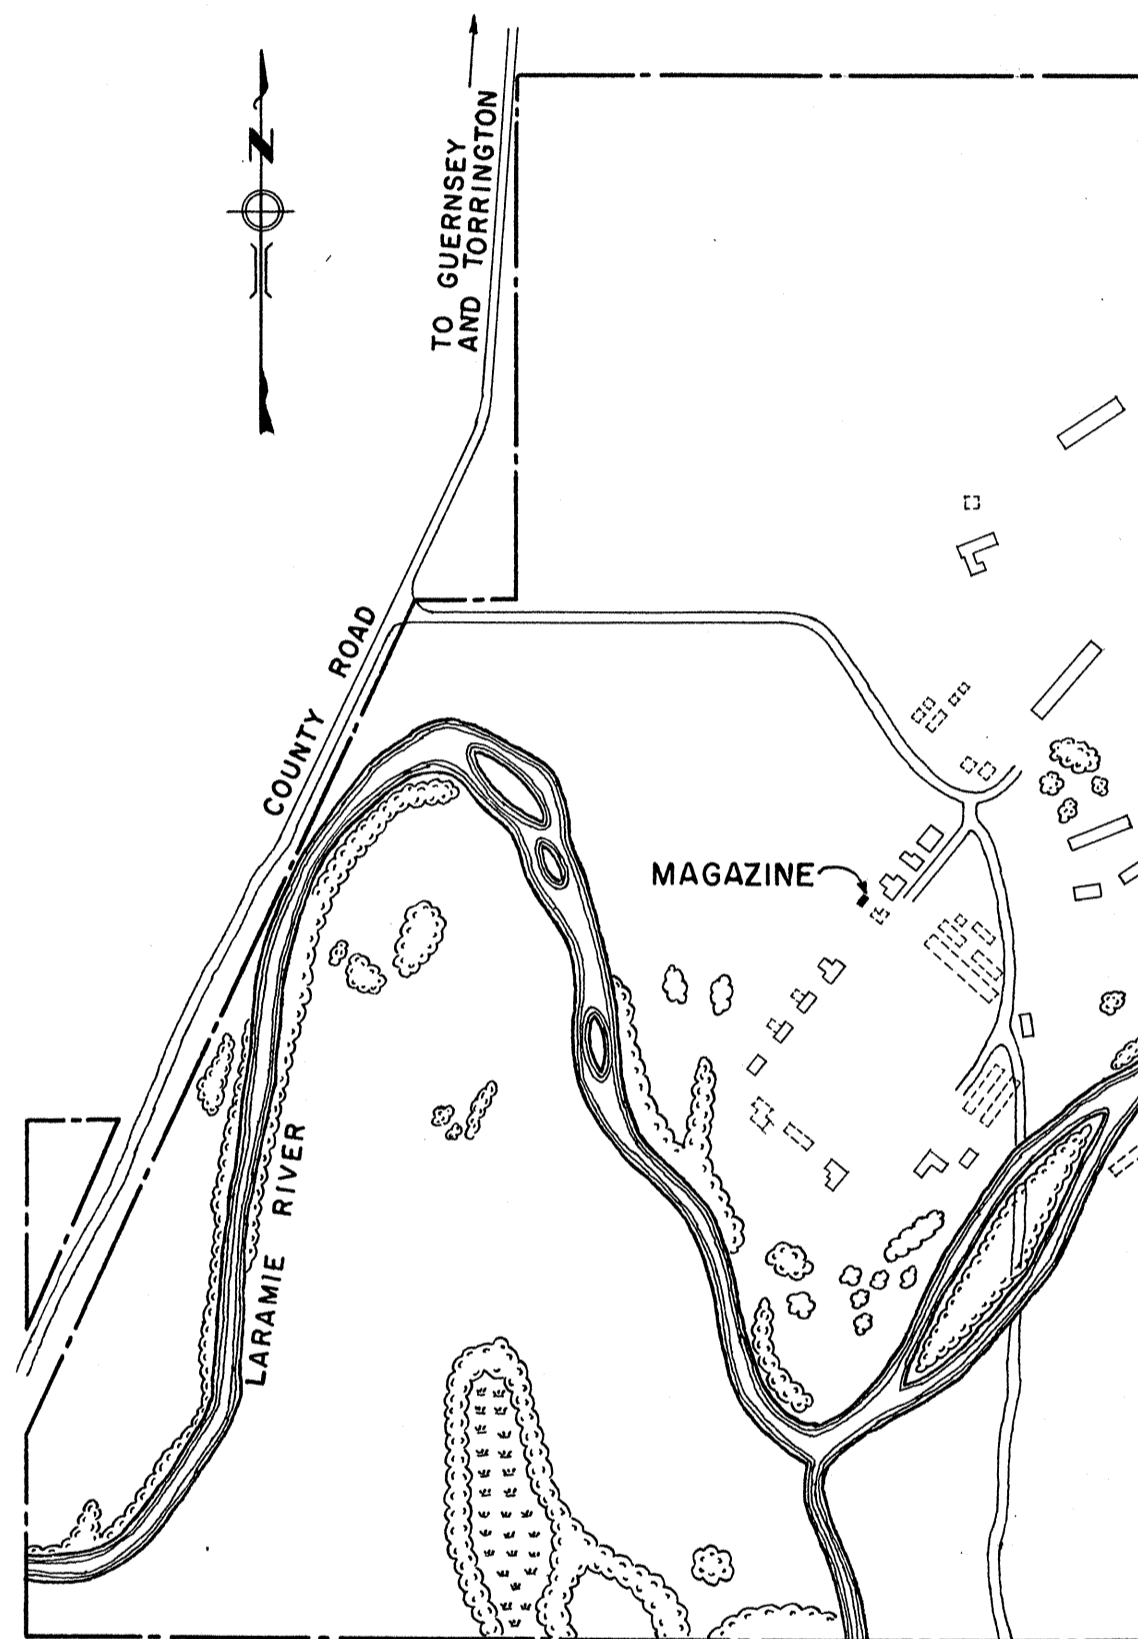

MAP OF FORT LARAMIE NATIONAL MONUMENT
SHOWING LOCATION

ERECTED IN 1850
DESIGNED & BUILT BY
U. S. ARMY ENGINEERS

HISTORIC AMERICAN BUILDINGS SURVEY
U. S. DEPARTMENT OF THE INTERIOR
NATIONAL PARK SERVICE
BRANCH OF PLANS AND DESIGN

MEASURED: MAY 1942

DRAWN: JULY 1942

MEASUREMENTS CHECKED:

DRAWINGS APPROVED:

DRAWINGS APPROVED:

ACCEPTED FOR LIBRARY OF CONGRESS:

DISTRICT OFFICER.

CHIEF ARCHITECT.

COLORADO DIST. WYOMING AREA
JOHN GAW MEEM - DIST. OFFICER
SUNMOUNT, SANTA FE, NEW MEXICO
FIELD PARTY
WILLIAM I. WILLIAMS - ASST. ARCHT.
LESLIE E. WILKIE - ASST. ARCHT.

SURVEY NO.

WYO-11


SHEETS 1-2

INDEX NO.


WYO.

8 -


11-

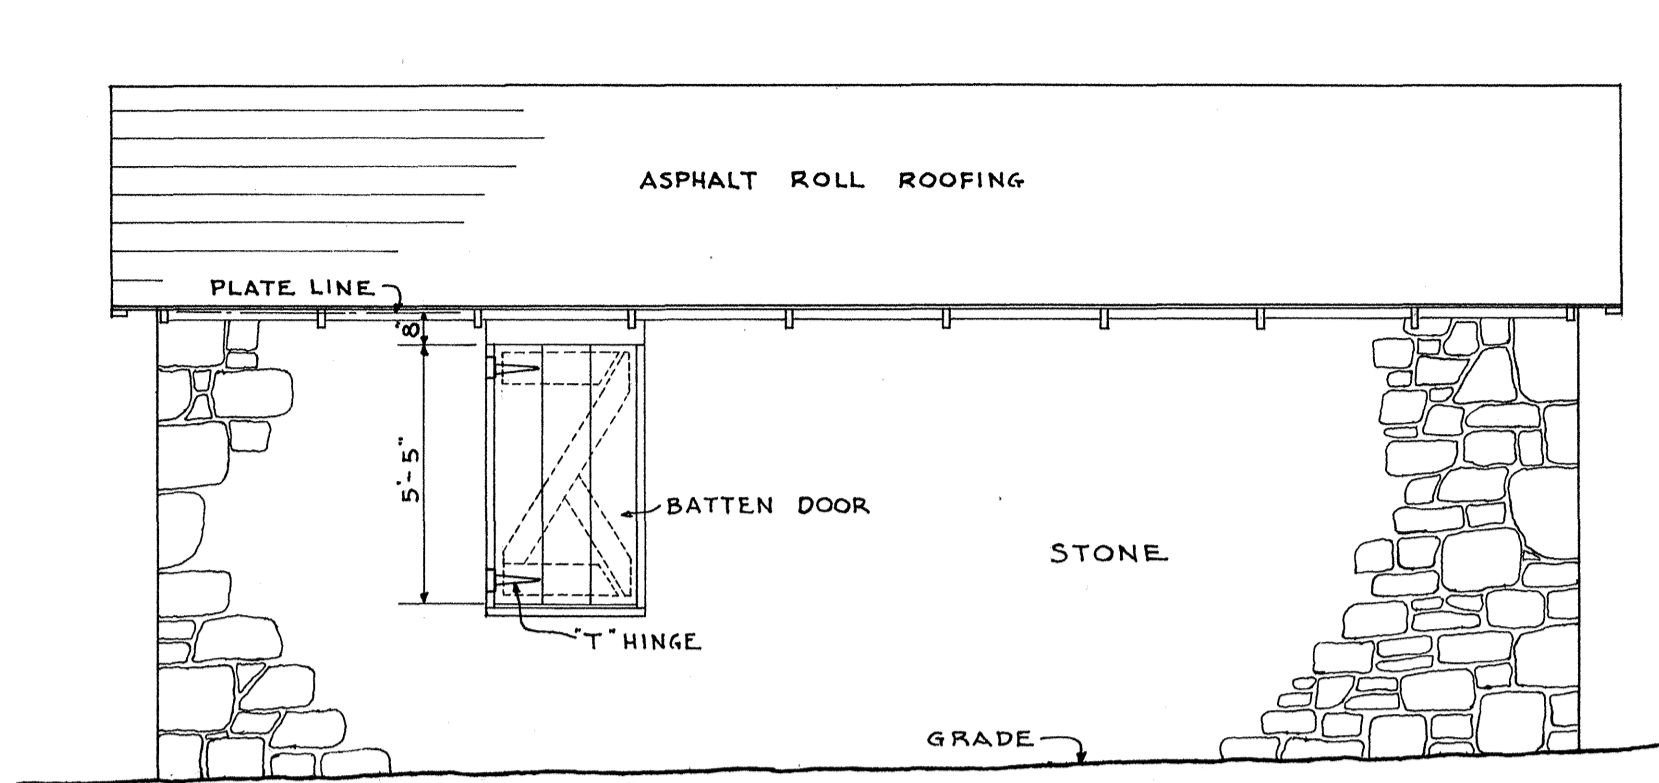


NORTHWEST ELEVATION
SCALE $\frac{1}{4}'' = 1'-0''$

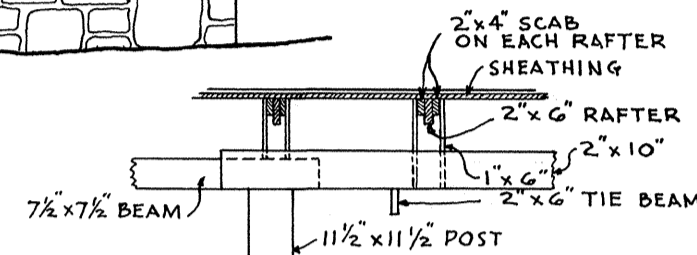


SECTION "B"
SCALE $\frac{1}{4}'' = 1'-0''$

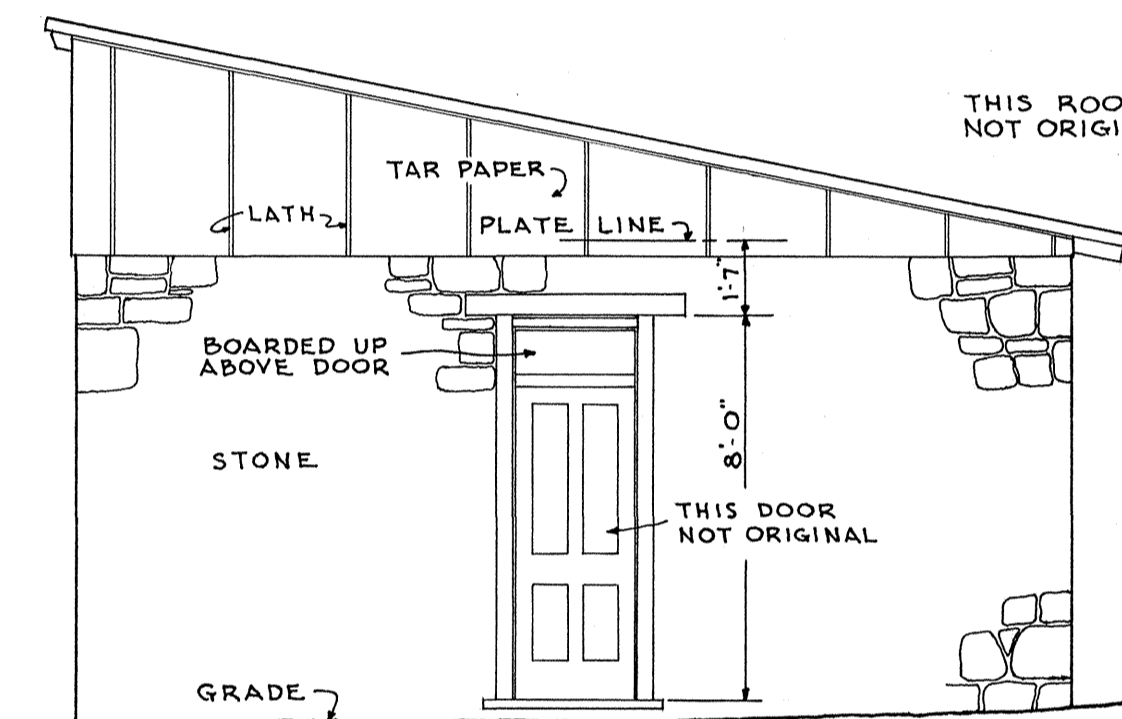


NORTHEAST ELEVATION
SCALE $\frac{1}{4}'' = 1'-0''$

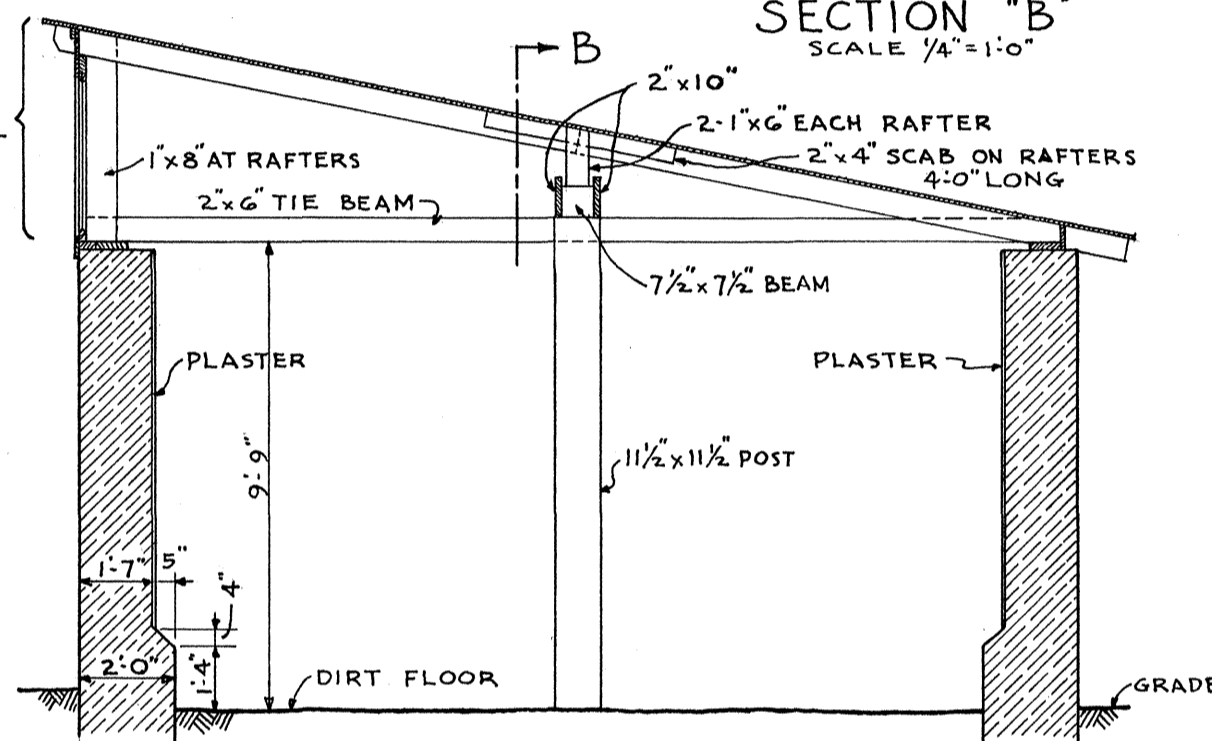


CROSS SECTION "A-A"
SCALE $\frac{1}{4}'' = 1'-0''$

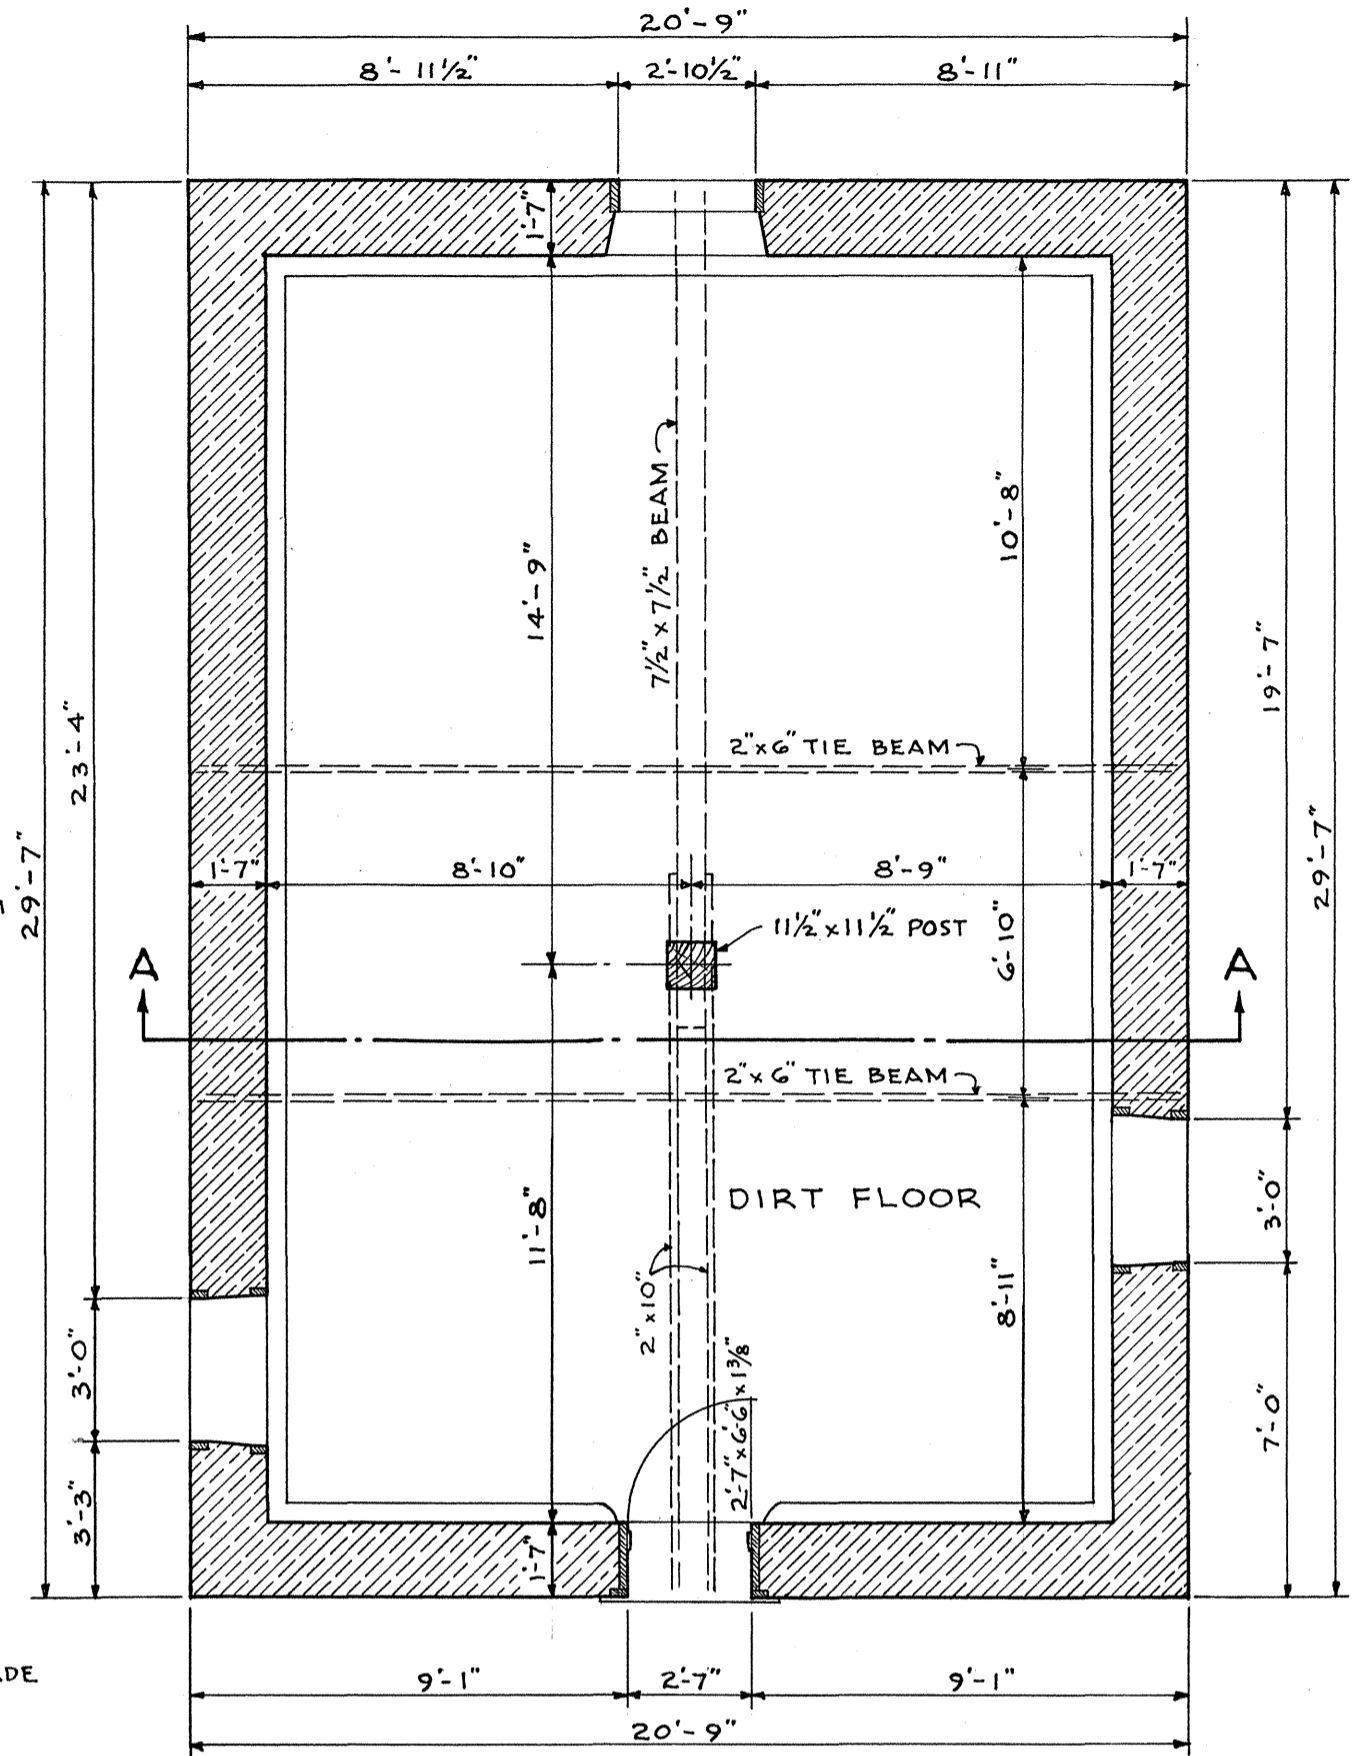

FLOOR PLAN
SCALE $\frac{1}{4}'' = 1'-0''$

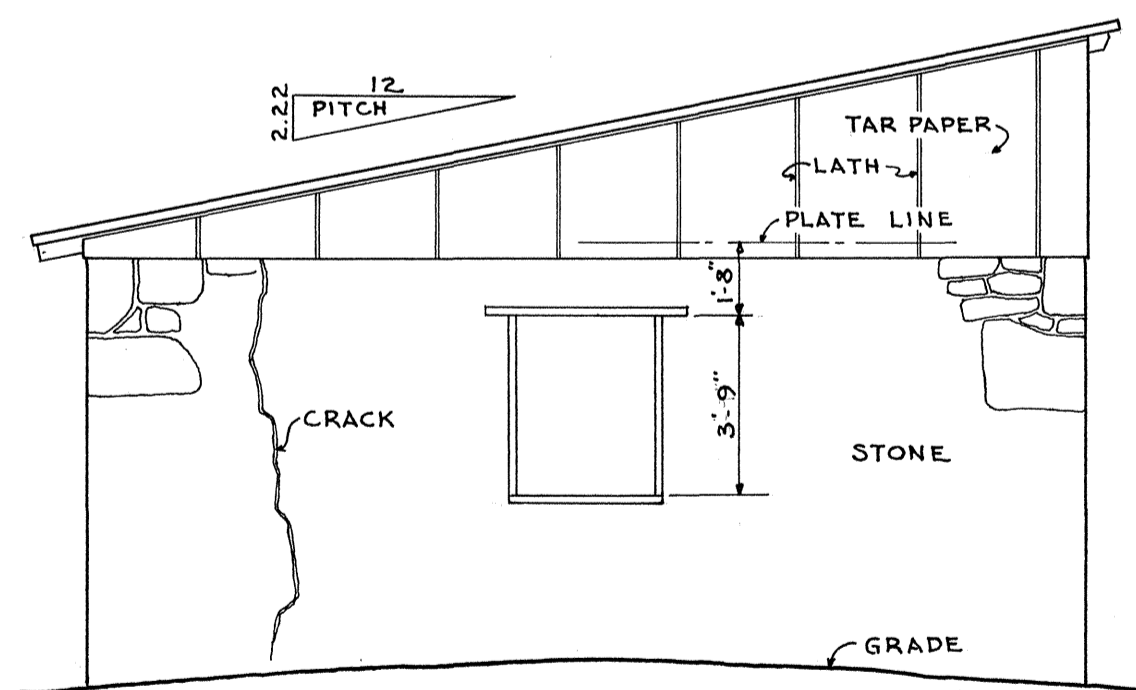


SOUTHWEST ELEVATION
SCALE $\frac{1}{4}'' = 1'-0''$

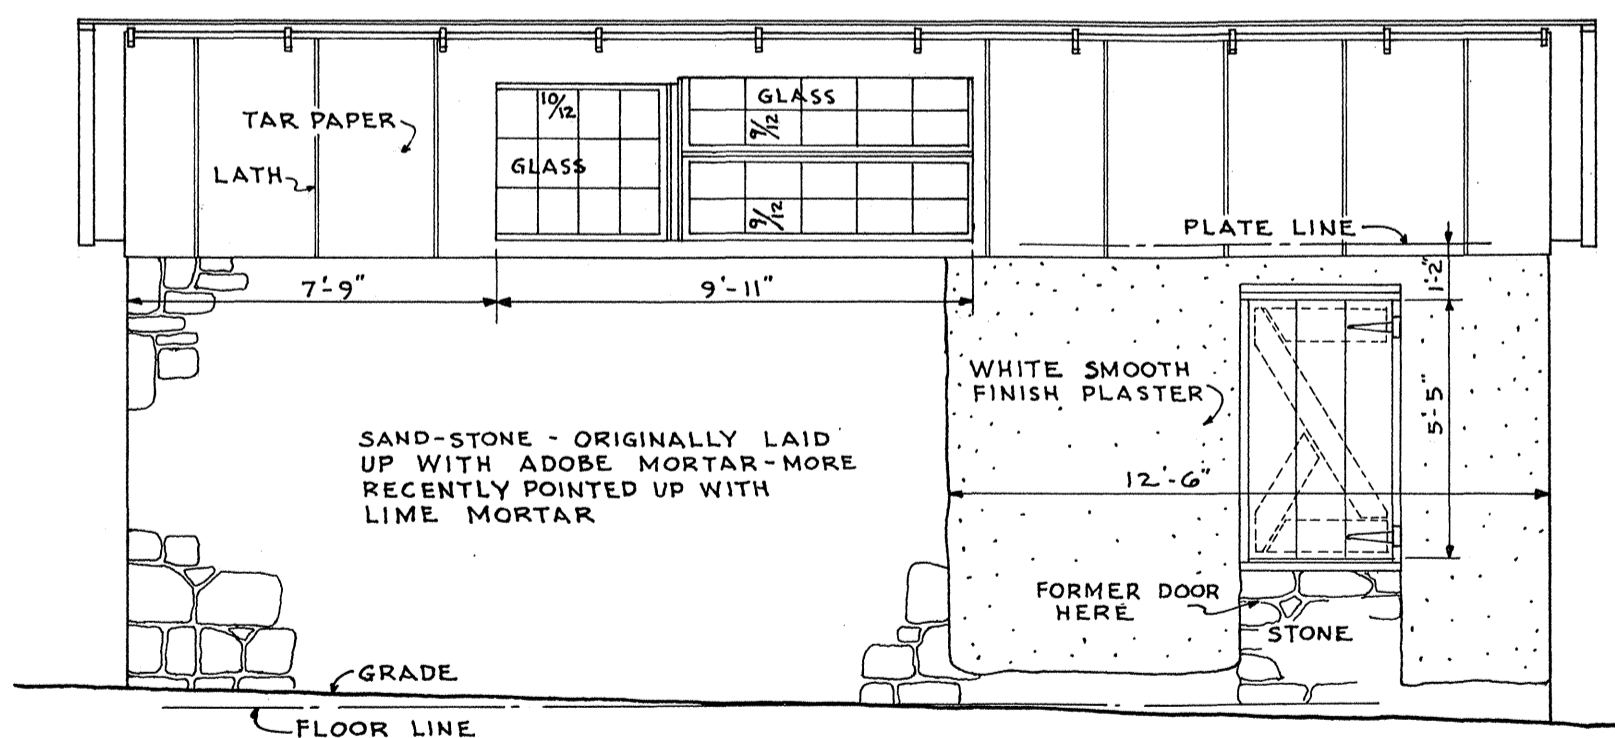

SOUTHEAST ELEVATION
SCALE $\frac{1}{4}'' = 1'-0''$

MATERIAL SCHEDULE

	STONE
	BRICK
	WOOD
	PLASTER

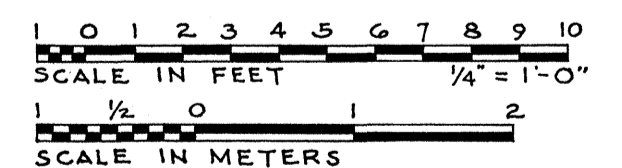

LESLIE E. WILKIE - DEL.






UNDER DIRECTION OF UNITED STATES DEPARTMENT OF THE INTERIOR
NATIONAL PARK SERVICE, BRANCH OF PLANS AND DESIGN

NAME OF STRUCTURE
MAGAZINE
FORT LARAMIE NATIONAL MONUMENT

SURVEY NO.
WYO-11

HISTORIC AMERICAN
BUILDINGS SURVEY
SHEET 1 OF 2 SHEETS

LIBRARY OF CONGRESS
INDEX NUMBER

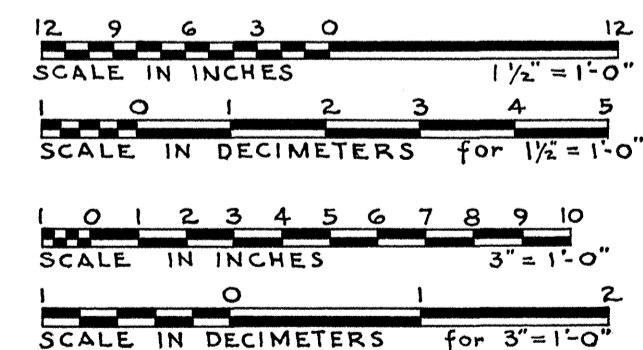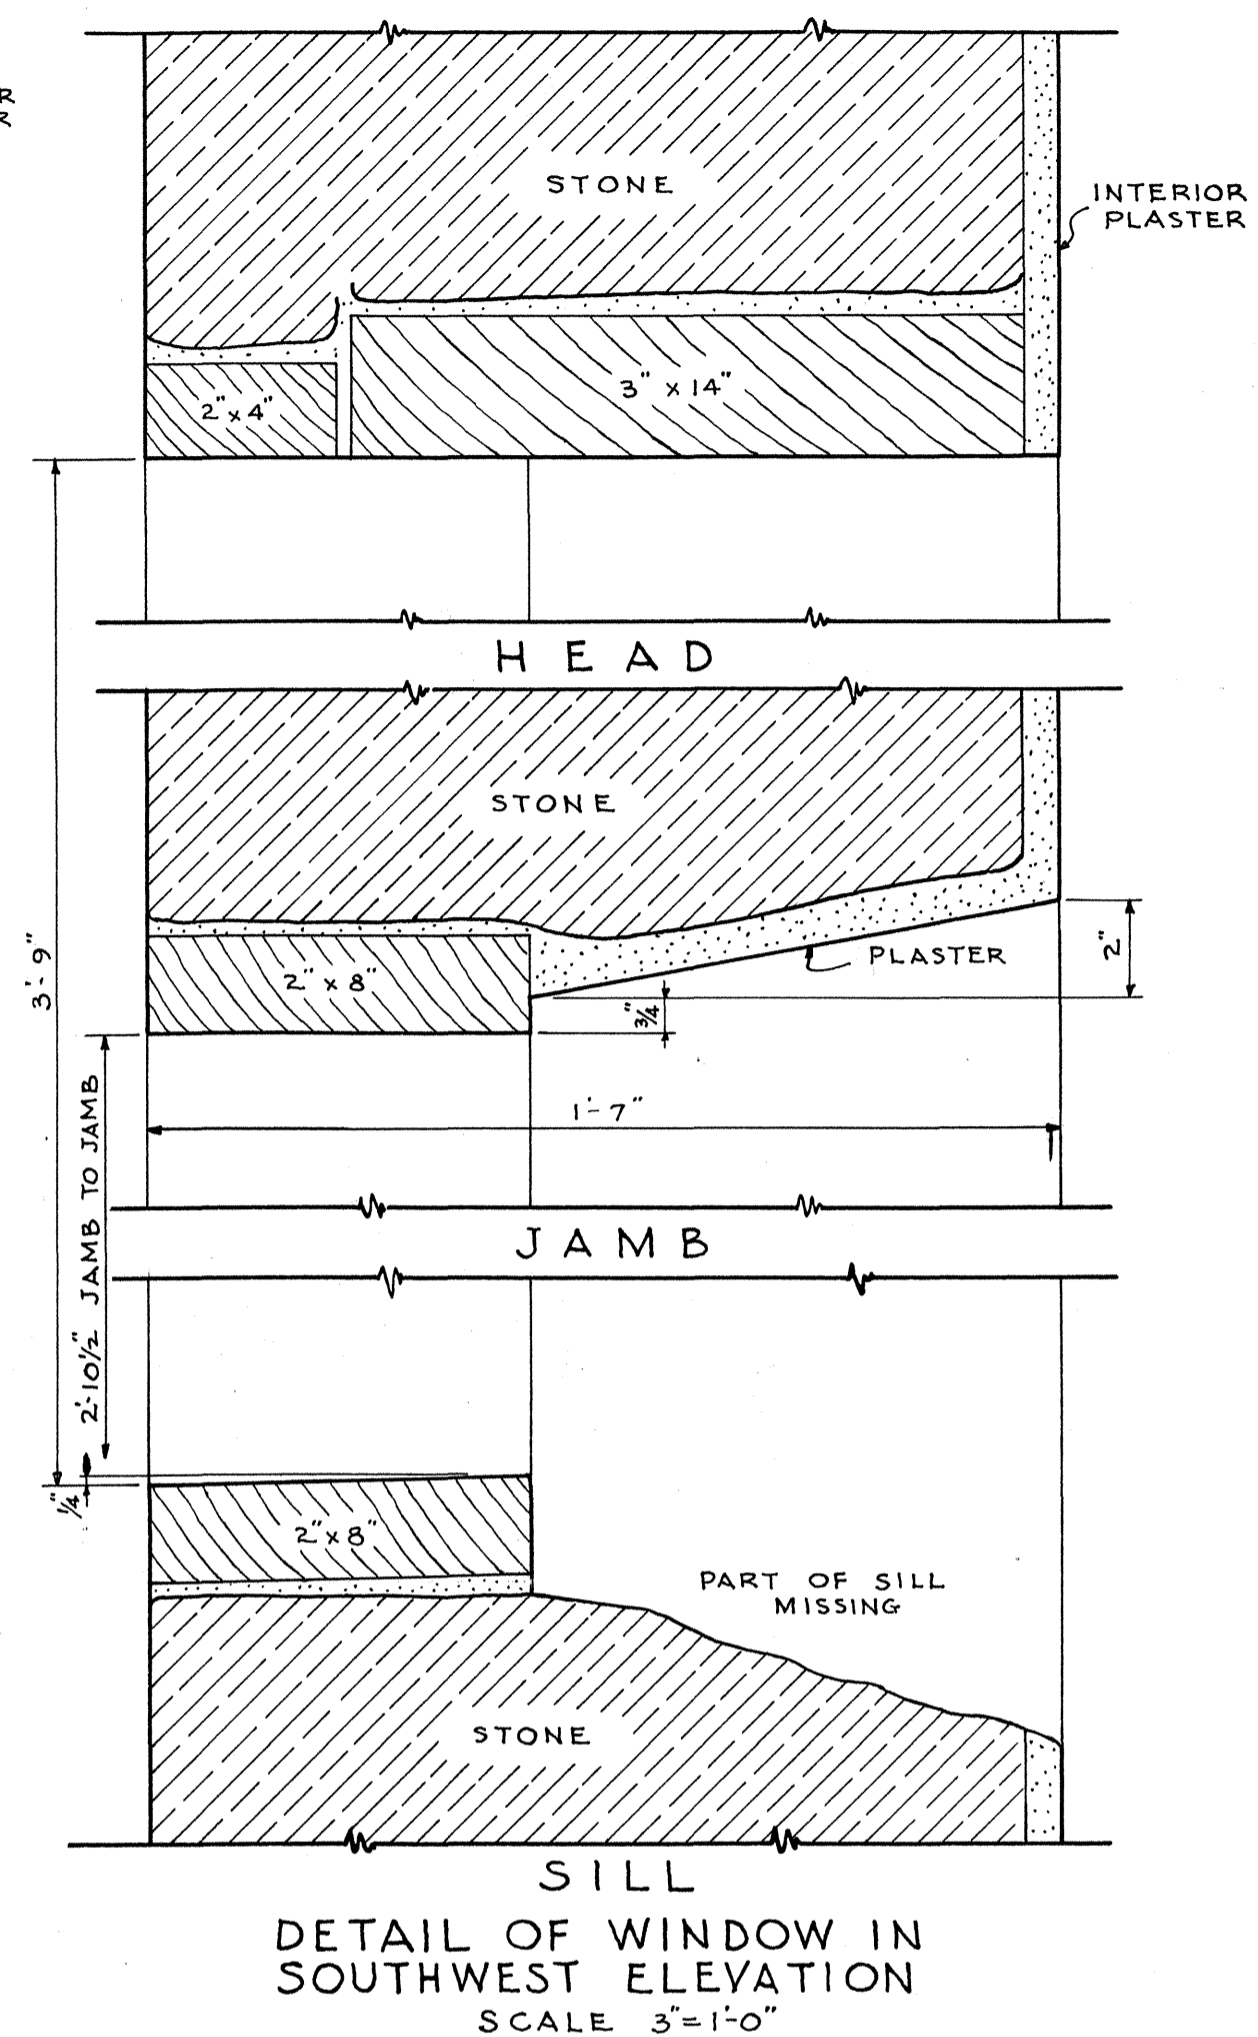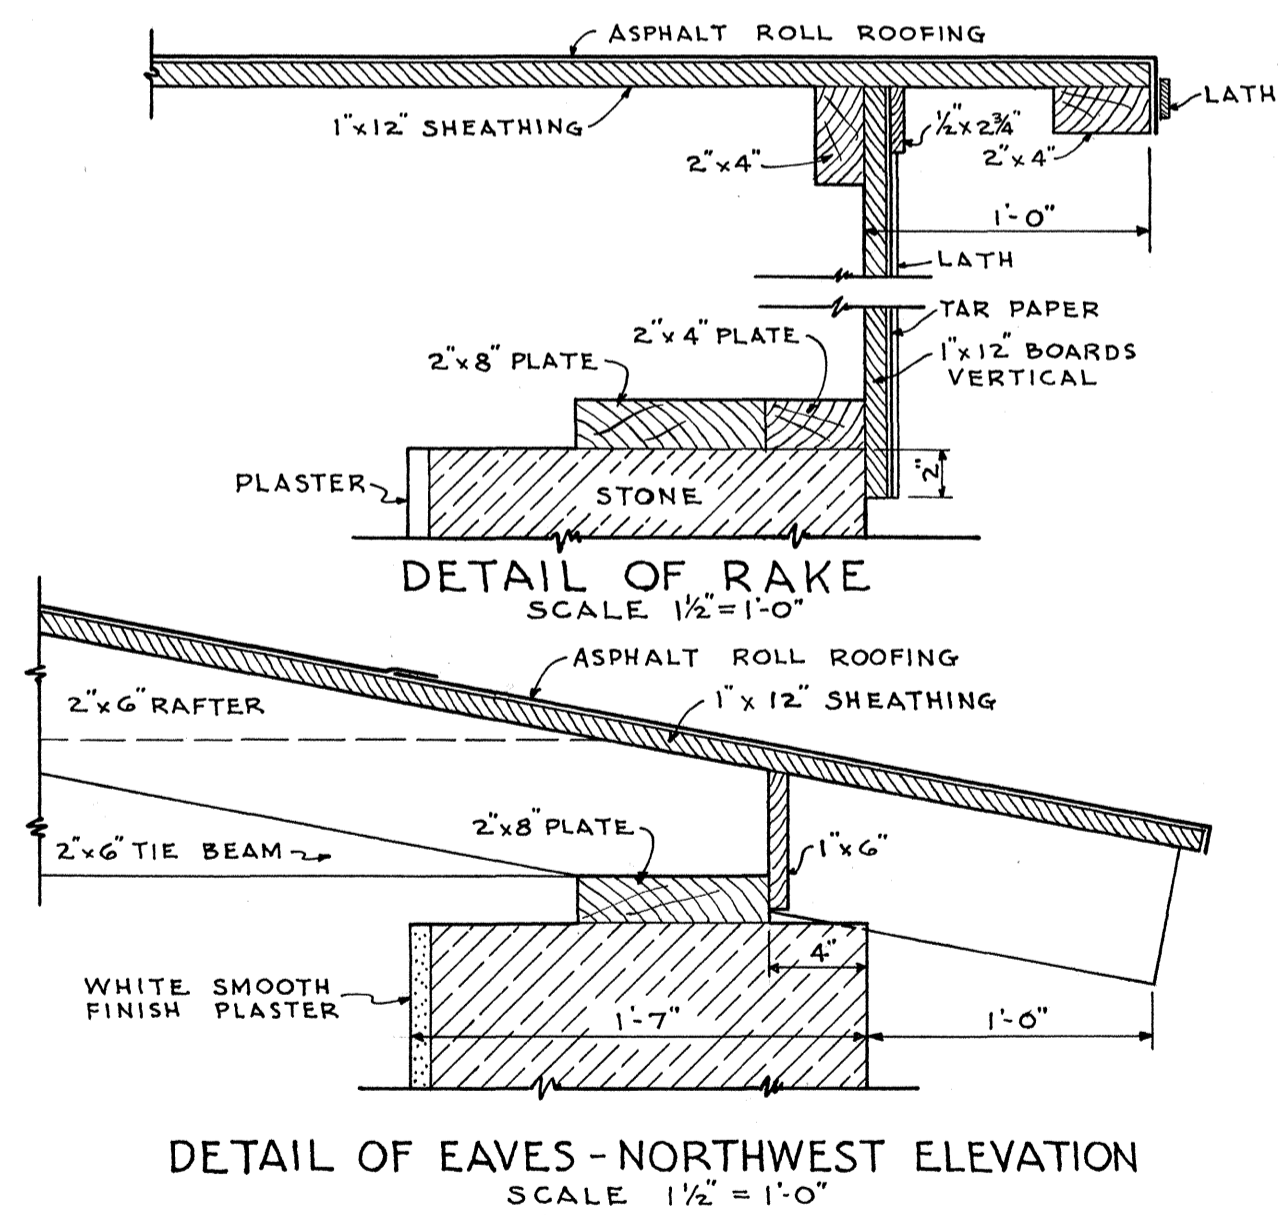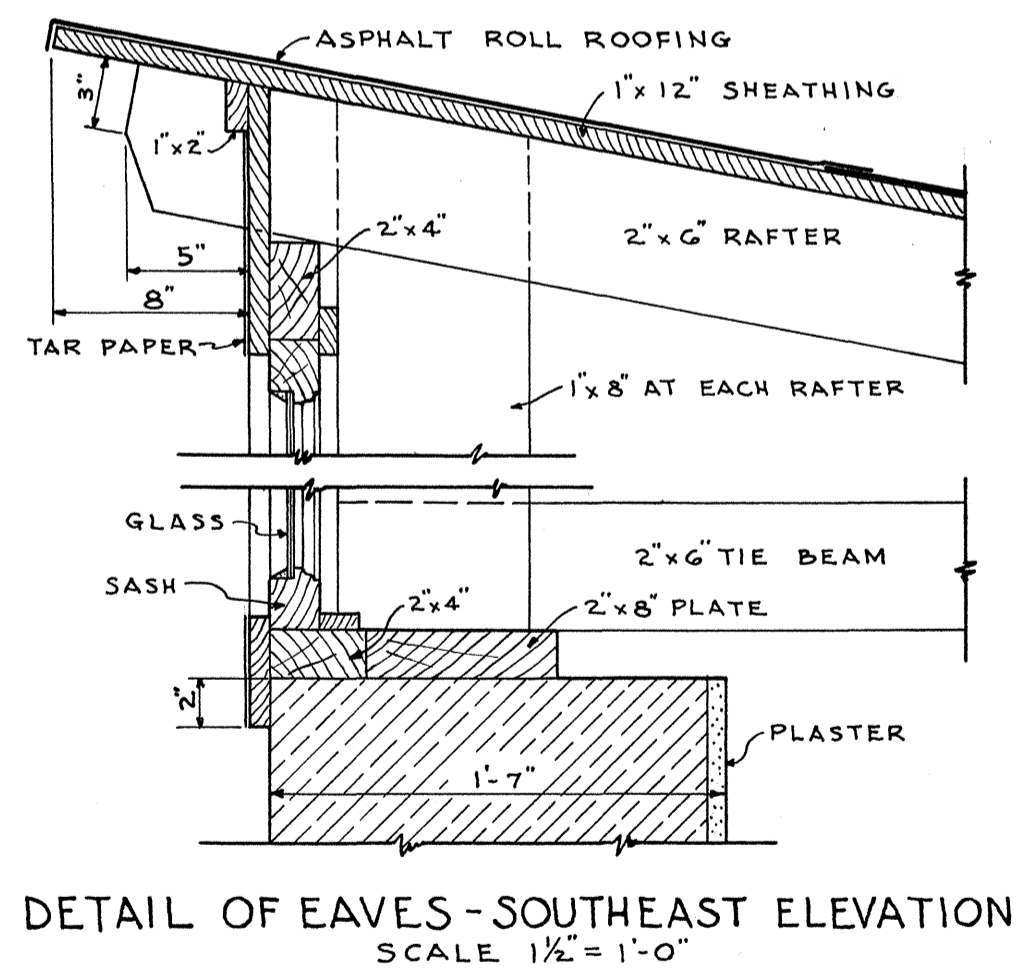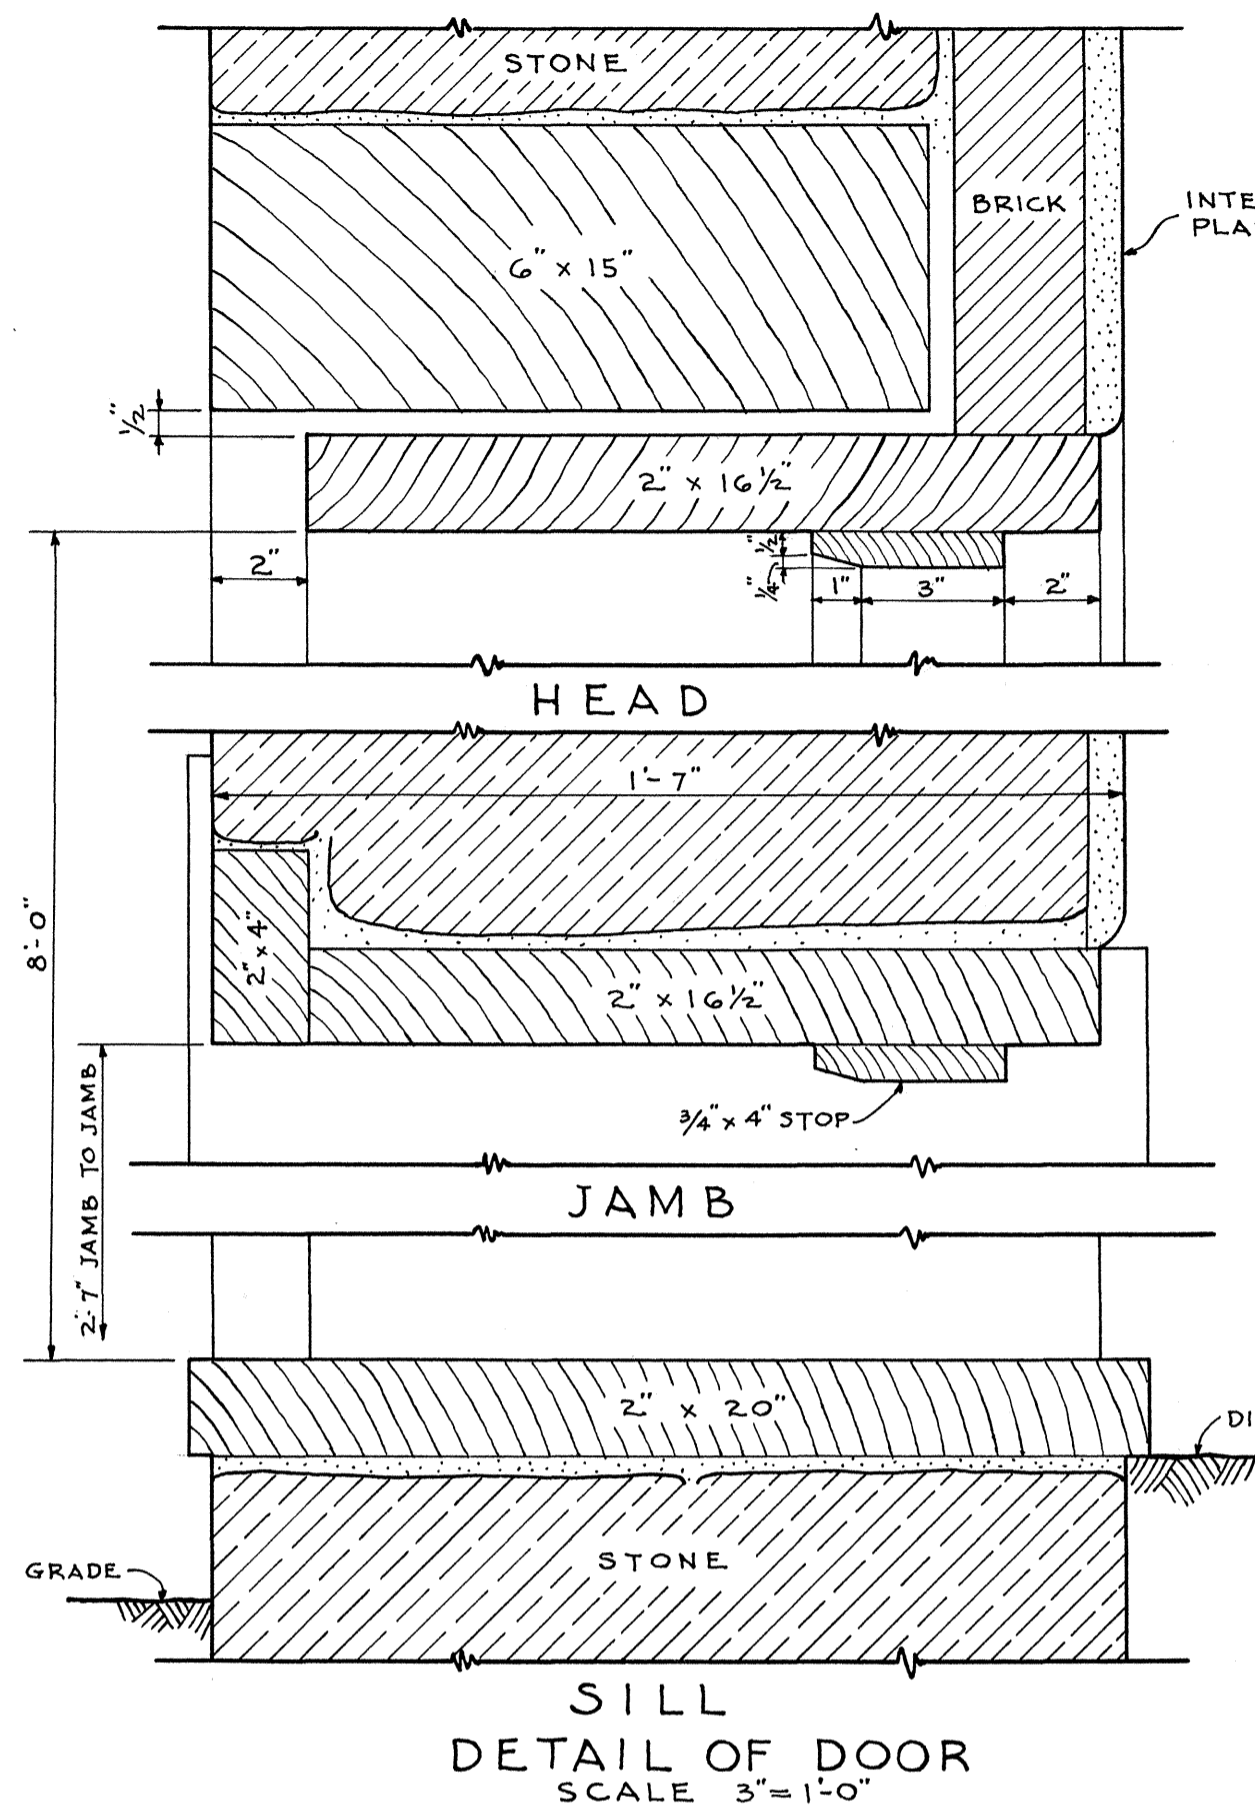

LESLIE E. WILKIE - DEL.

UNDER DIRECTION OF UNITED STATES DEPARTMENT OF THE INTERIOR
NATIONAL PARK SERVICE, BRANCH OF PLANS AND DESIGN

NAME OF STRUCTURE
MAGAZINE
FORT LARAMIE NATIONAL MONUMENT

SURVEY NO.
WYO-11

HISTORIC AMERICAN
BUILDINGS SURVEY
SHEET 2 OF 2 SHEETS

LIBRARY OF CONGRESS
INDEX NUMBER



