


CORNICE SHADOW

NECK MOULDING SHADOW

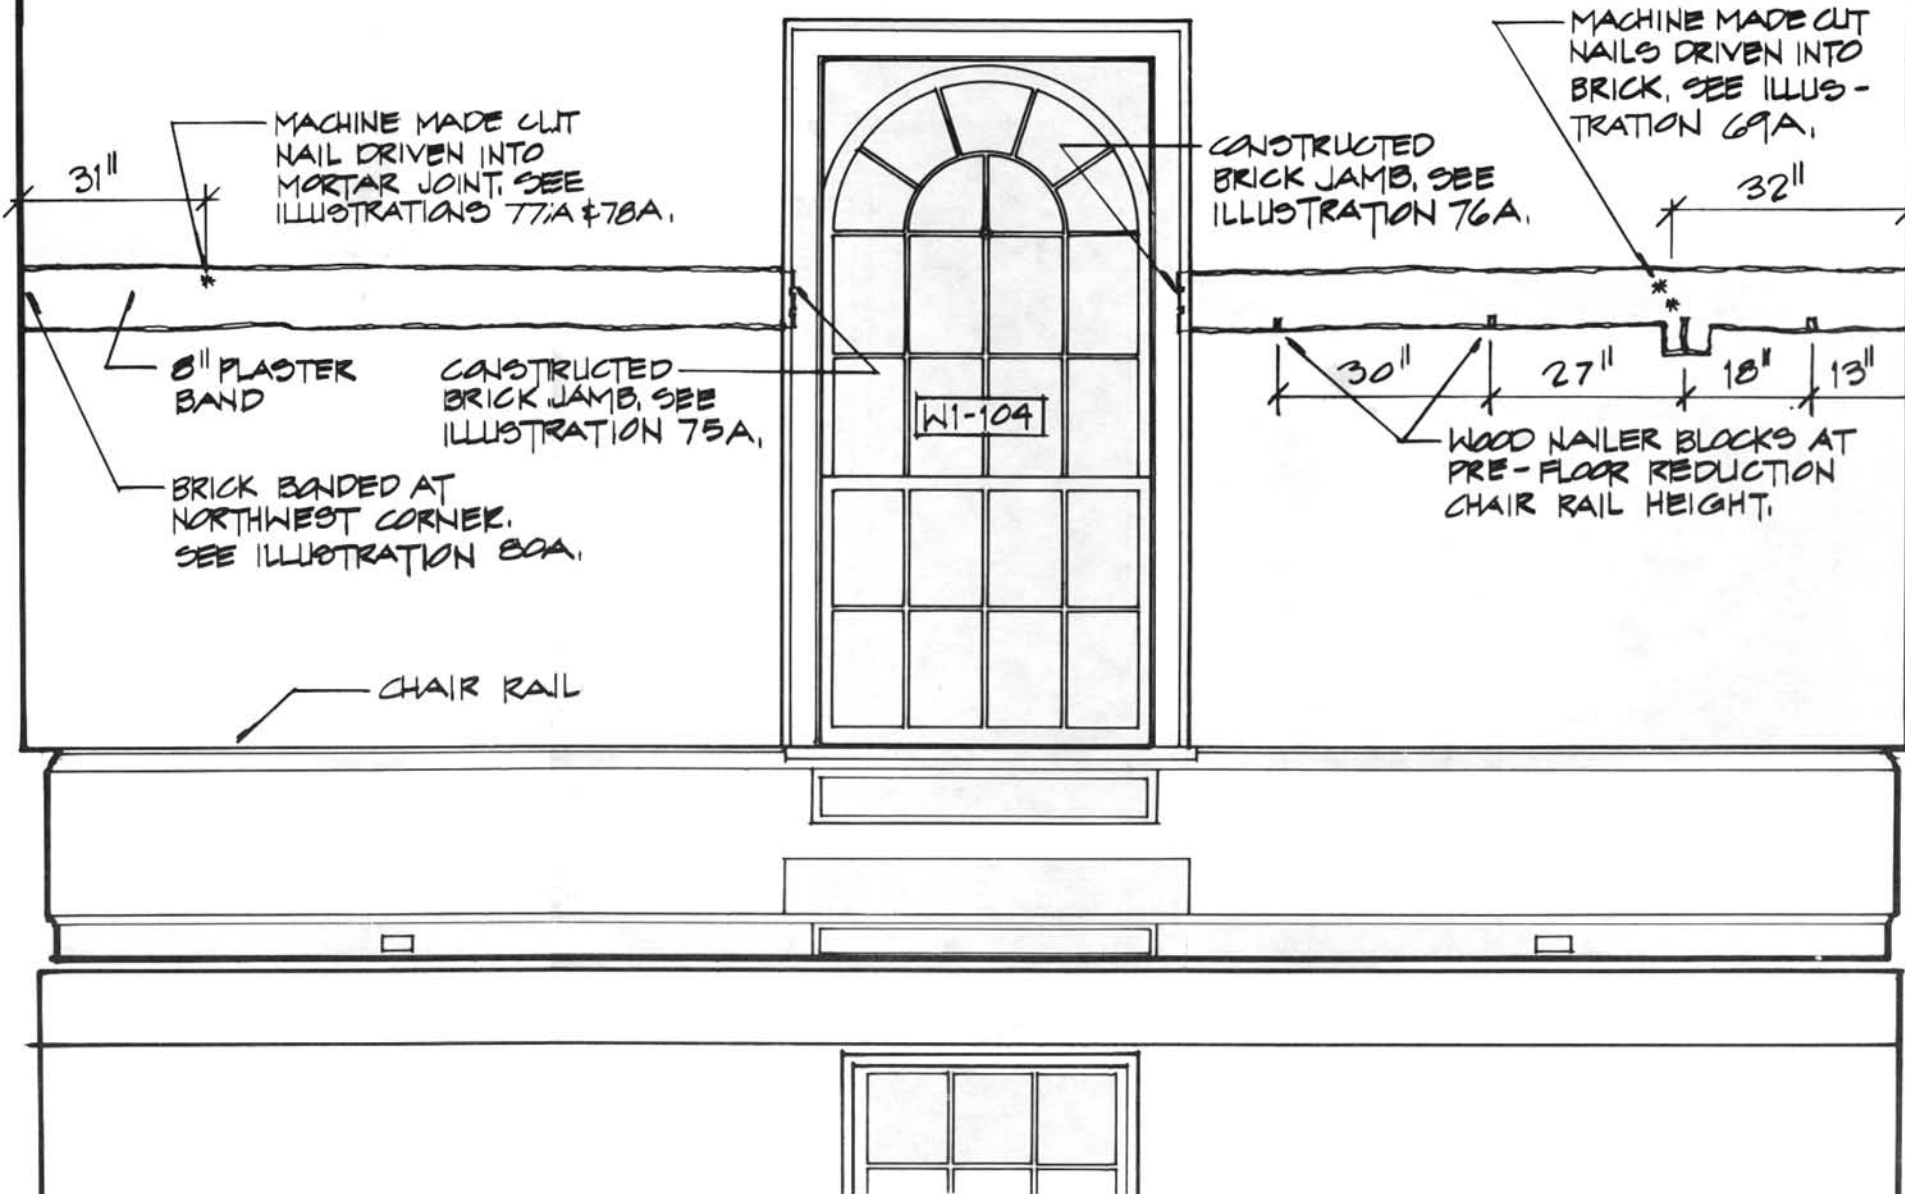

NORTH WALL ELEVATION RM 104

SCALE: 1/2" = 1'-0"

