

114 RANDOM WIDTH FLOORING (E-W)-1924
TELEPHONE IN CLOSET 114/A
FRIDGE IN 114/A
TRAILING ABOVE 114/D1
114/D1 REPAIRED 1951
2 DUPLEX RECEPTICLE IN 114/A

115 RANDOM WIDTH FLOORING (U-O)-1924
WALLS AND CEILING PLASTER - 1920
PLASTER CORNICE AND CENTER MEDALLION - 1920
2 FLOOR DIFFUSERS AT NORTH WALL
2 DUPLEX RECEPTICLES

116 BRICK TERRAZZO BOLE FLOOR-1924
HEAT DIFFUSER ON WEST WALL
WALLS PLASTER
CEILING EXPANDED WOOD JOISTS
AND SHEATHING
WATER SPIGOT ON NORTH WALL

117 RANDOM WIDTH FLOORING (U-O)-1924
WALLS AND CEILING PLASTER - 1920
CORNER MOLD AT E&W WALL
LULLATION
PLASTER CORNICE 1920
SALLIANT ABOVE 117/D1
1 DUPLEX RECEPTICLE

101 RANDOM WIDTH FLOORING (U-O)-1920
E,W,D WALLS PLASTER ON BRICK-U
WALL PLASTER ON WOOD LATH
101/D1,D2 REPAIRED 1951
ELECTRIC RADIANT HEAT CEILING 1950
1 DUPLEX RECEPTICLE
RANDOM ABOVE 101/D1

102 RANDOM WIDTH FLOORING 1920-1924
WALLS, WAINSCOTING WITH PLASTER ABOVE - 1920-1924
102/NE REPAIRED 1951
CEILING WAINSCOTING OF LEAD-LINED WATER TANK
RANDOM ABOVE 102/D1
2 DUPLEX RECEPTICLES

103 RANDOM WIDTH FLOORING (U-O)-1924
WALLS, WAINSCOTING WITH PLASTER ABOVE 1924
CEILING WAINSCOTING OF LEAD-LINED WATER TANK
RANDOM ABOVE 103/D2
TERMINAT FOR ELECTRIC CEILING ON SOUTH WALL

113 RANDOM WIDTH FLOORING (U-O)-1924
DIFFUSER IN FLOOR UNDER 113/W1
WALLS AND CEILING PLASTER
ABANDONED OVAL RECEPTICLE

112 RANDOM WIDTH FLOORING (U-O)-1924
PLASTER WALLS AND CEILING - 1920
DIFFUSERS IN REFRIGERATOR FLOOR
PLASTER CORNICE AT CEILING
PLASTER MEDALLION CENTERED ON CEILING
1 DUPLEX RECEPTICLE, 1 MURALE

111 RANDOM WIDTH FLOORING (E-W)-1924
PLASTER CORNICE AT CEILING - 1920
WALLS AND CEILING, PLASTER - 1920-1924
111/D1,D2 REPAIRED 1950
2 DUPLEX RECEPTICLES

110 RANDOM WIDTH FLOORING (U-O)-1924
WALLS AND CEILING, PLASTER
BILL AT 110/W1 REPAIRED 1951
DIFFUSER IN FLOOR UNDER 110/W1
TELEPHONE IN CLOSET UNDER 110/A1
1 DUPLEX RECEPTICLE

109 RANDOM WIDTH FLOORING (U-O)-1924
WALLS AND CEILING, PLASTER - 1920
SALLIANT ABOVE 109/D2
SHELVES ON WEST WALL
DIFFUSER IN FLOOR OF FIREBOX OF FIREBOX ON SOUTH WALL
PLASTER CORNICE AT CEILING
1 DUPLEX RECEPTICLE


108 RANDOM WIDTH FLOORING (U-O)-1924
WALLS AND CEILING, PLASTER - 1920
DIFFUSER IN FLOOR OF FIREBOX OF FIREPLACE ON SOUTH WALL
PLASTER CORNICE AT CEILING - 1920
1 DUPLEX RECEPTICLE

107 RANDOM WIDTH FLOORING (U-O)-1924
WALLS AND CEILING PLASTER - 1924
RANDOM ABOVE 107/D2
107/W1 - REPAIRED 1951
1 DUPLEX RECEPTICLE


106 RANDOM WIDTH FLOORING (U-O)-1924
WALLS AND CEILING, PLASTER - 1920, 1924
CONVECTOR AT 106/W1 - 1924
106/W1 - 1924
2 DUPLEX RECEPTICLES

105 RANDOM WIDTH FLOORING (U-O)-1924
WALLS AND CEILING PLASTER - 1920
ABANDONED CHIMNEY BREAST ON WEST WALL
CHAIRRAIL AT WEST WALL - 1920
105/D1 MURALE
1 DUPLEX RECEPTICLE

104 RANDOM WIDTH FLOORING (U-O)-1924
WALLS PLASTER ON BRICK
WINDOWS WOOD-HISTORIC - 1920-1924
CONVECTORS AT 104/W1, W2 - 1924
CHAIRRAIL AT ELLW WALLS 1920
104/D2 MURALE
CEILING REPLASTERED 1950, REPAIRED 1951
RANDOM ABOVE 104/D1
2 DUPLEX RECEPTICLES

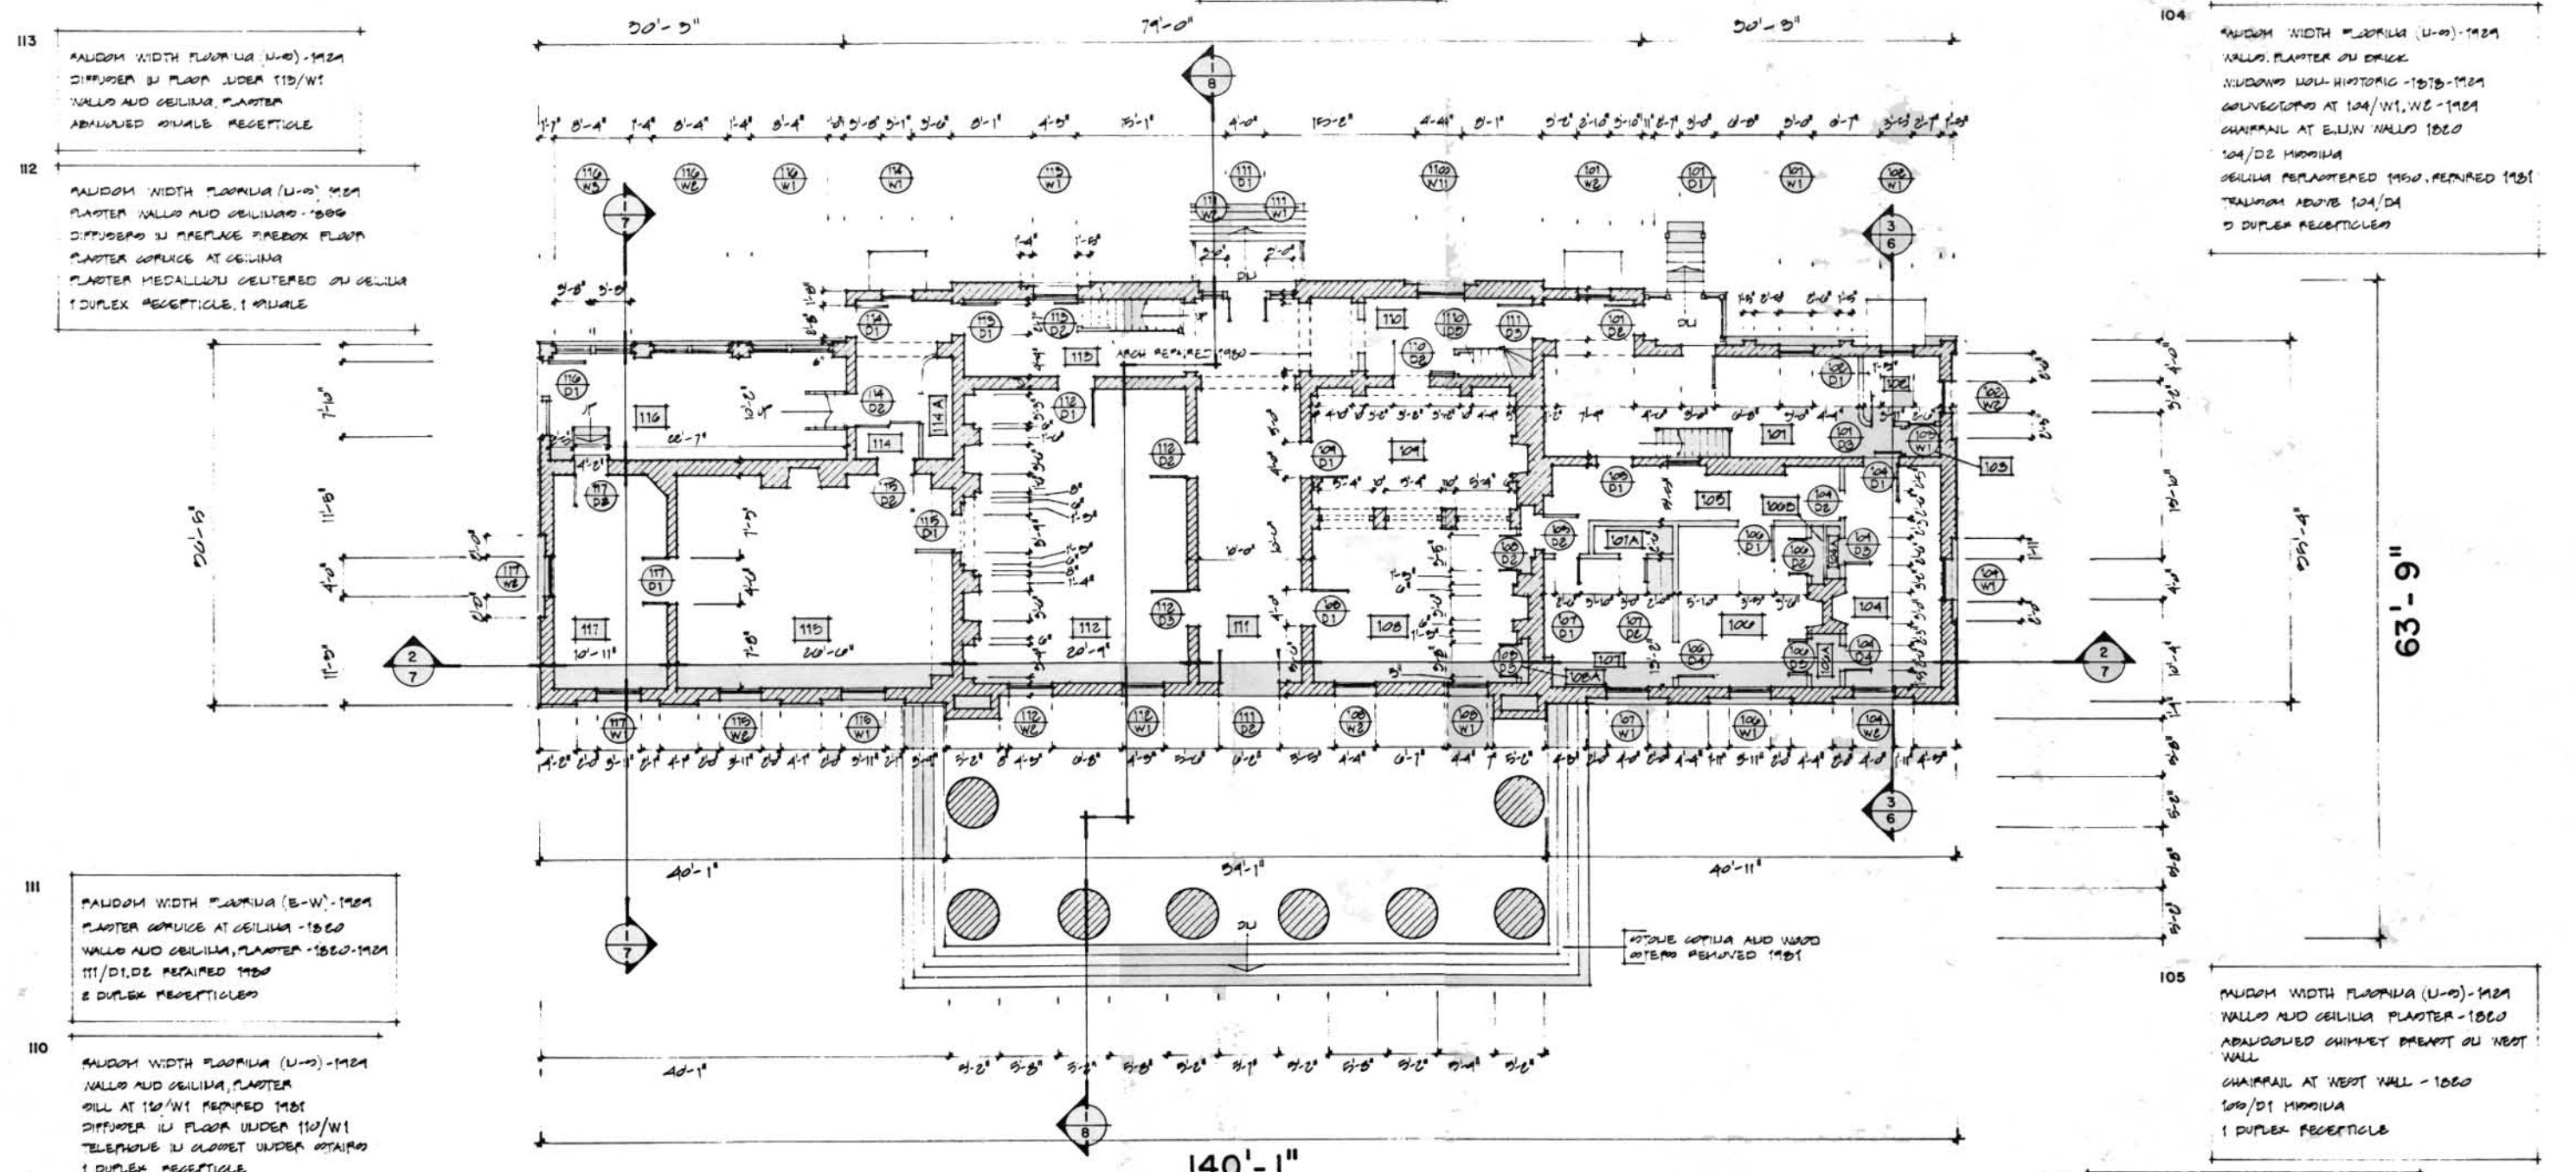

140'-1" PLAN - FIRST FLOOR
SCALE - 1/8" = 1'-0"

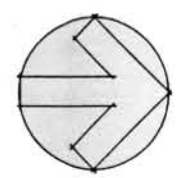

PREPARED WADSWORTH	DRAWING NO. 350
DESIGNED GLAH	DATE 3/4/52
DRAWN WADSWORTH	PCIP PKG 3
CHECKED WADSWORTH	SHEET 3
DATE	OF 13