
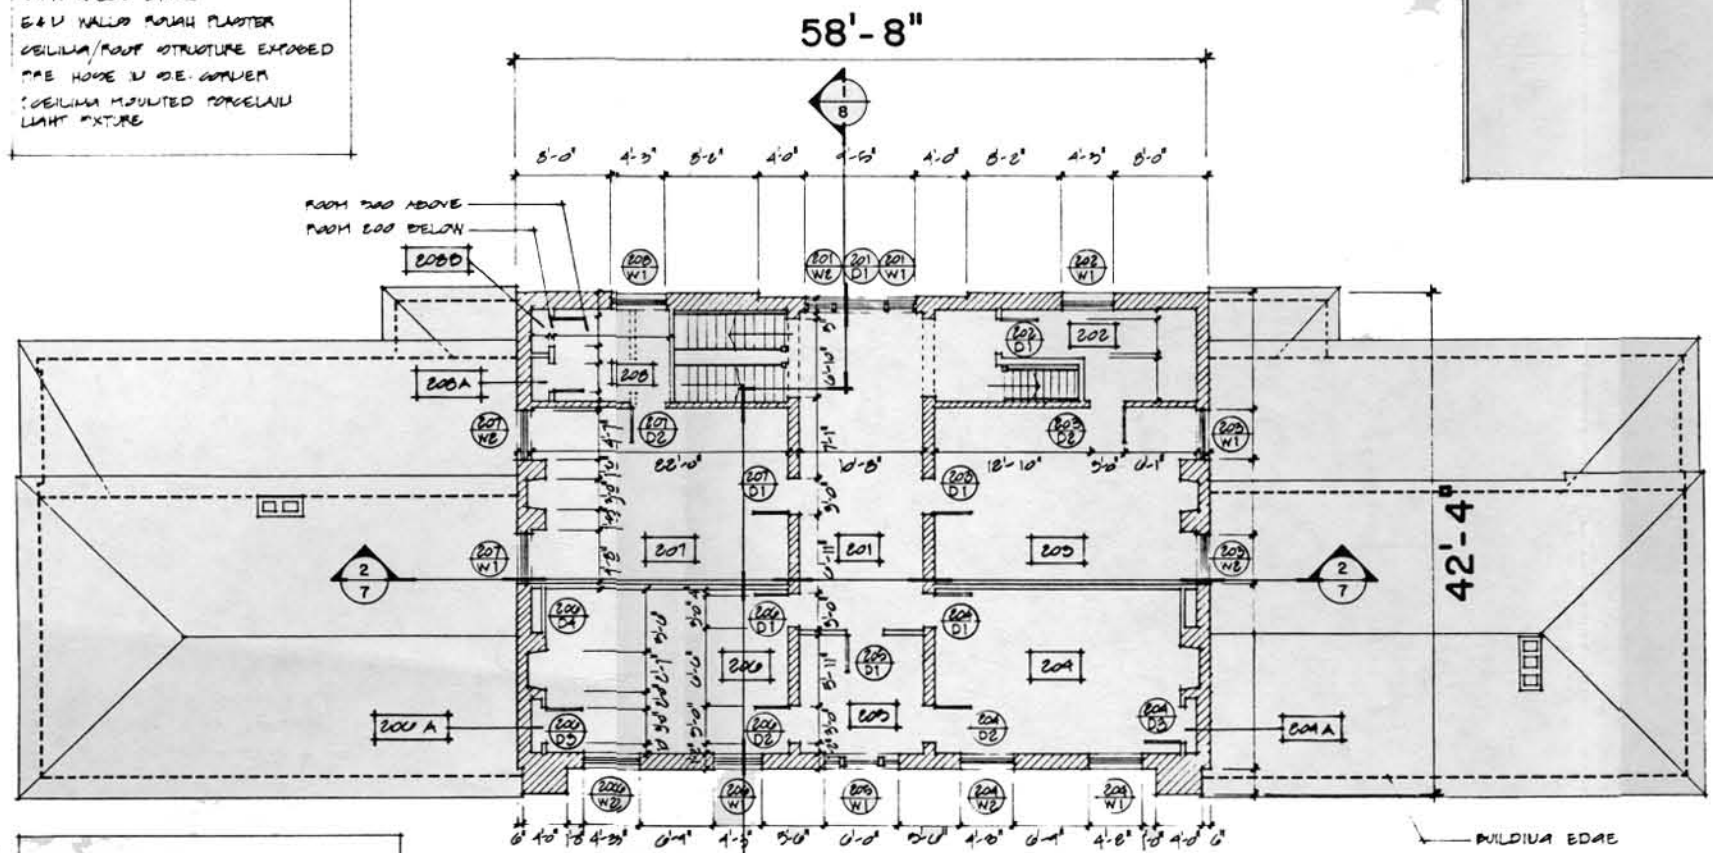


200  
RANDOM WIDTH PLANKING (U-W)-1820  
WALLS AND CEILING, PLASTER-1820  
FRESH AIR IN E. CORNER  
1 CEILING MOUNTED LIGHT FIXTURE


300  
RANDOM WIDTH PLANKING (U-W)-1820  
S&W WALLS BRICK  
S&W WALLS PLASTER  
CEILING/ROOF STRUCTURE EXPOSED  
FRESH AIR IN E. CORNER  
1 CEILING MOUNTED PORCELAIN LIGHT FIXTURE

ALL UPPER BUTTERFLY AND  
DOWNSPUTS REMOVED DURING  
1981 RAINTAIN. REPAIRED AND  
REPLACED 1981

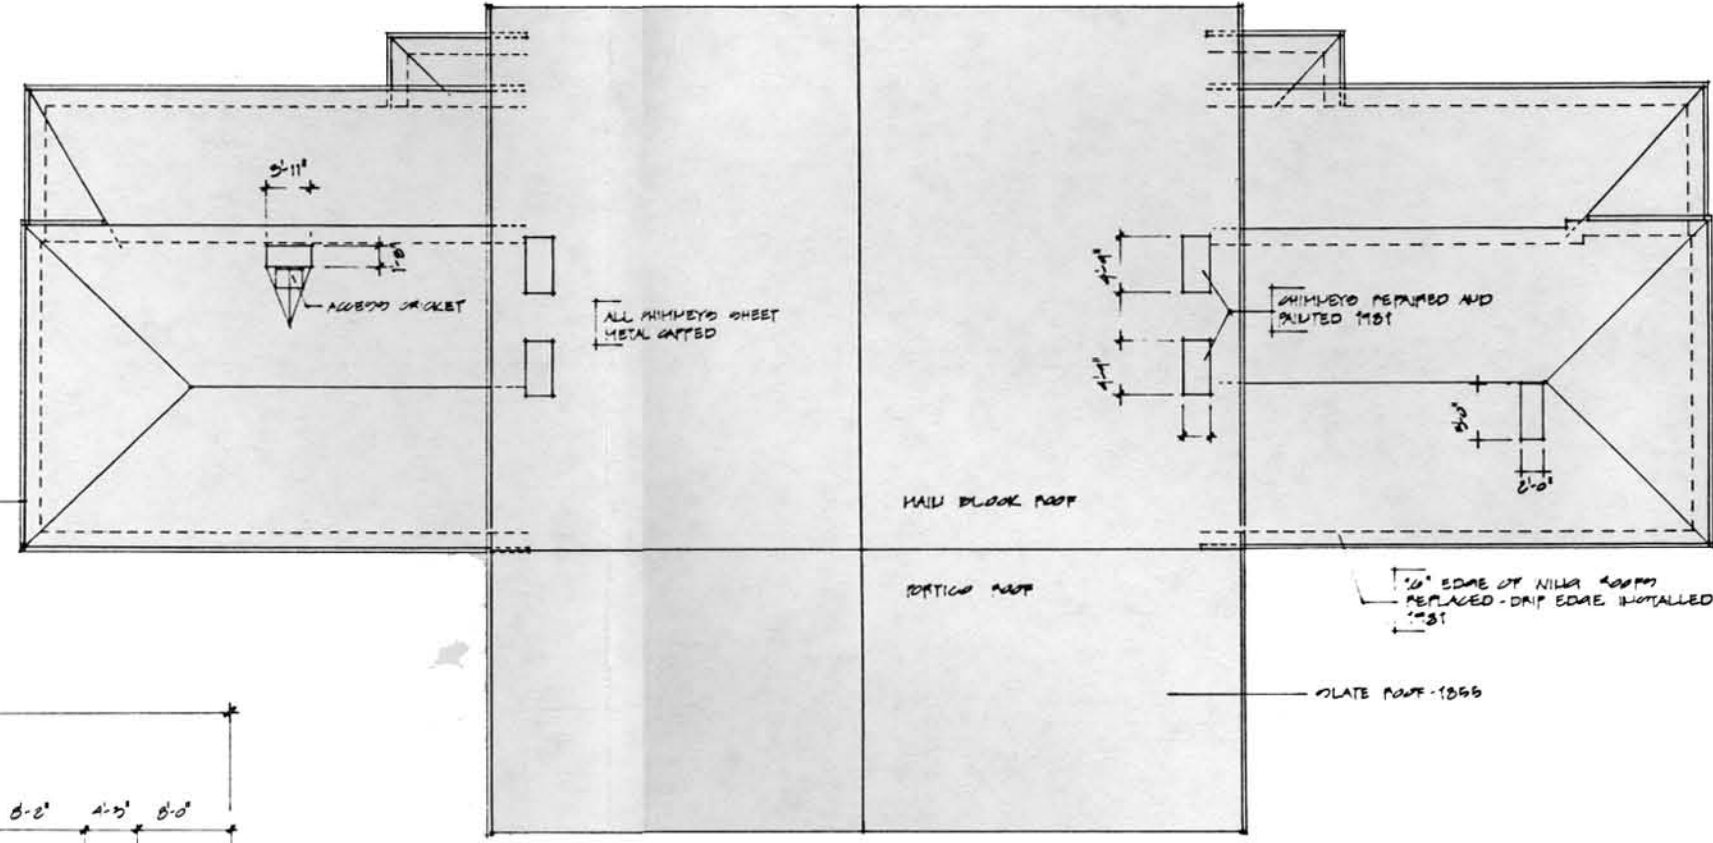

1  
4 PLAN - SECOND FLOOR  
SCALE - 1/8" = 1'-0"

2  
4 PLAN - ROOF  
SCALE - 1/8" = 1'-0"

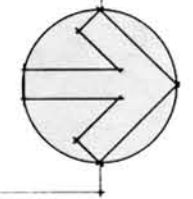

207  
RANDOM WIDTH PLANKING (U-W)-1820  
WALLS AND CEILING, PLASTER-1820  
CORNICHE AT CEILING, PLASTER-1820  
1 SINGLE RECEPTICLE

208  
RANDOM WIDTH PLANKING (U-W)-1820  
WALLS AND CEILING, PLASTER-1820

206  
RANDOM WIDTH PLANKING (U-W)-1820  
WALLS AND CEILING, PLASTER-1820  
PLASTER CORNICHE AT CEILING-1820  
RELIEFING TRUSS LOCATED IN  
WEST WALL 1930-REPAIRED 1970  
200/DA ACCESS INSTALLED 1980  
1 SINGLE RECEPTICLE

204  
RANDOM WIDTH PLANKING (U-W)-1820  
WALLS AND CEILING, PLASTER-1820  
PLASTER CORNICHE AT CEILING-1820  
1 SINGLE RECEPTICLE

205  
RANDOM WIDTH PLANKING (E-W)-1820  
WALLS AND CEILING, PLASTER-1820  
1 SINGLE RECEPTICLE

201  
RANDOM WIDTH PLANKING (E-W)-1900  
WALLS AND CEILING, PLASTER  
PLASTER CORNICHE AT CEILING-1820  
1 DUPLEX RECEPTICLE

202  
RANDOM WIDTH PLANKING (U-W)-1820  
WALLS AND CEILING, PLASTER-1820  
1 DUPLEX RECEPTICLE

203  
RANDOM WIDTH PLANKING (U-W)-1820  
WALLS AND CEILING, PLASTER-1820  
PLASTER CORNICHE AT CEILING-1820  
1 DUPLEX RECEPTICLE

PREPARED  
HACFELD  
DESIGNED  
BLAH  
DRAWN  
DONALD  
CHECKED  
3/9/82  
DATE

DRAWING NO.  
850  
23,000  
PCIP  
PKG.  
SHEET  
4  
OF 13