


1 SECTION - SOUTH WING
SCALE - 1/4" = 1'-0"

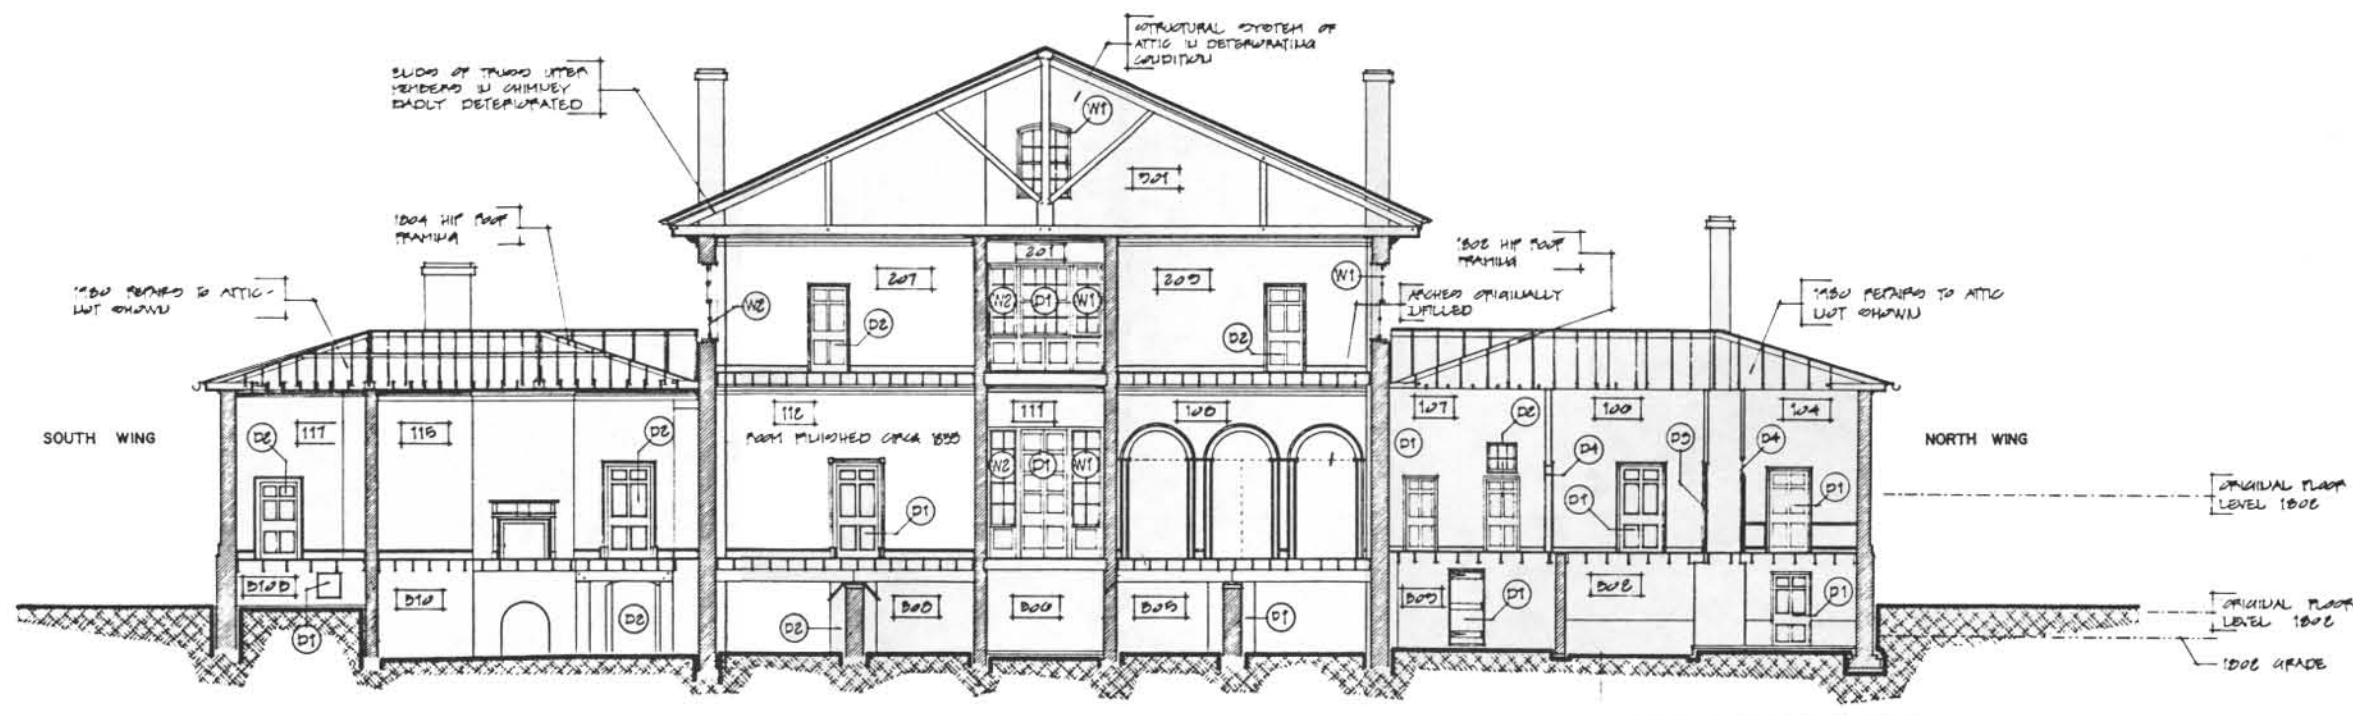

2 LONGITUDINAL SECTION
SCALE 1/8" = 1'-0"

NOTE: REPAIRS TO PLUMB SYSTEMS COMPLETE IN ROOMS 115, 112, 100, 104, 107, 108, 109, 104, 101

EXISTING CONDITIONS

ARLINGTON HOUSE - SECTION



PREPARED HADFIELD	DRAWING NO. 530
DESIGNED OLIAH	23, 232
DRAWN POLALD	PCIP PKG 300
CHECKED D/M/52	SHEET 7
DATE	OF 13