




1  
12 PILASTER PLAN  
SCALE: 1"=1'-0"

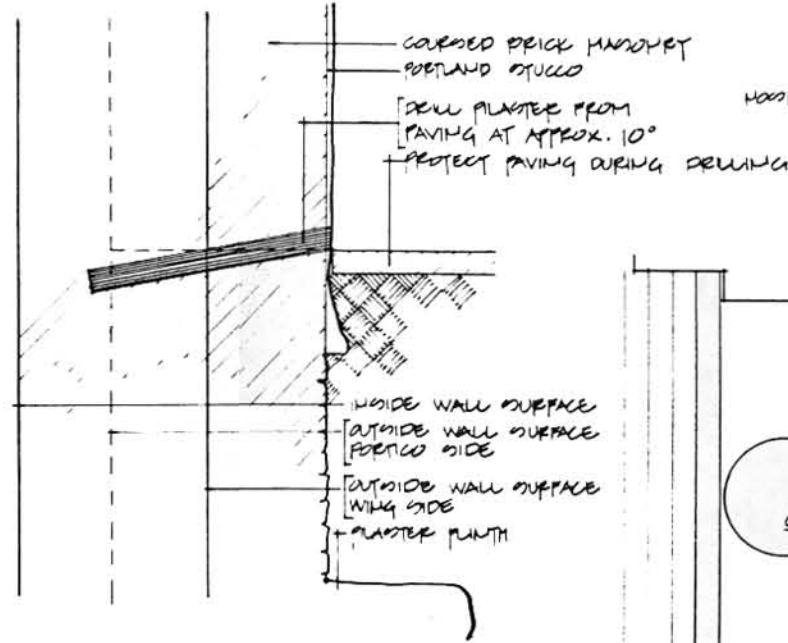

3  
12 PILASTER SECTION  
SCALE: 1"=1'-0"

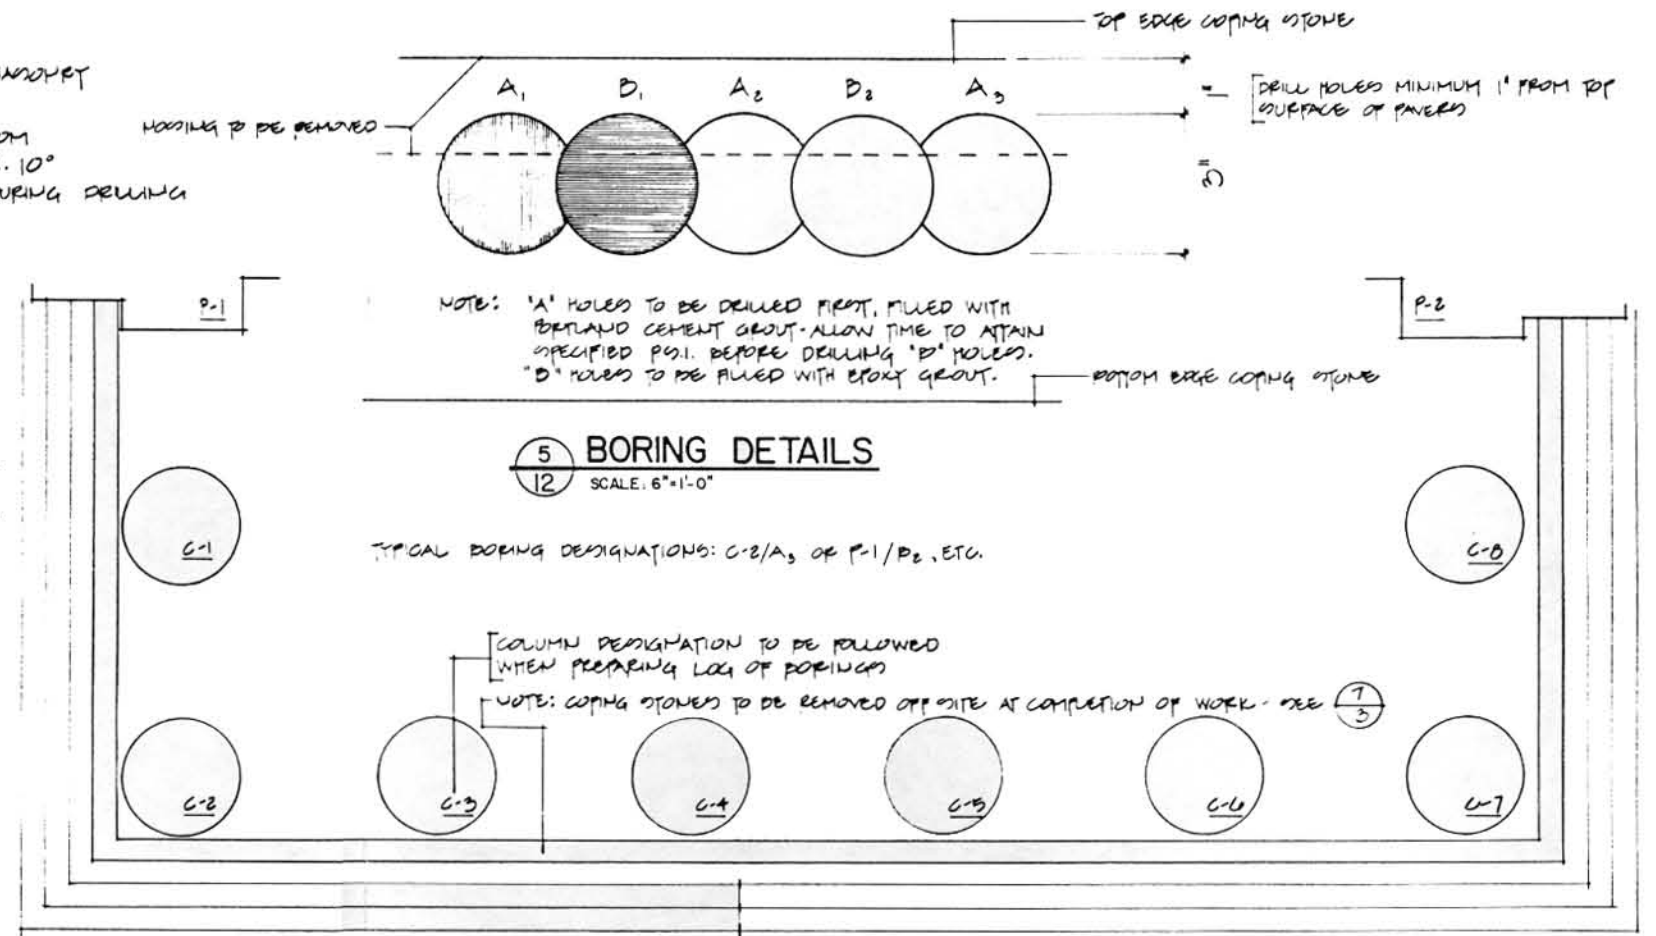


6  
12 PORTICO PLAN  
SCALE: 1/4"=1'-0"

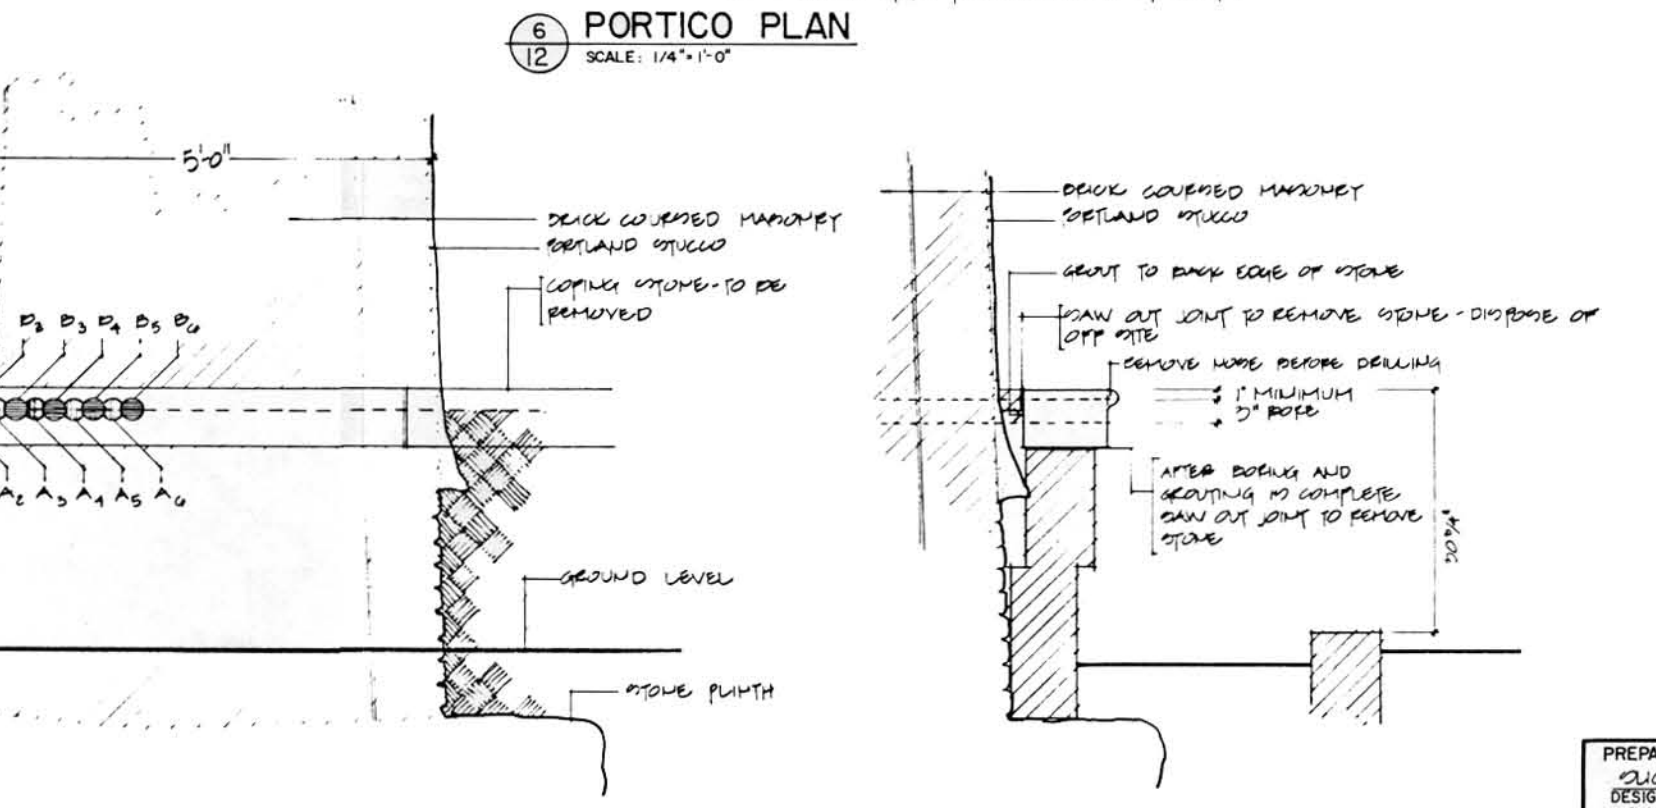

4  
12 COLUMN SECTION  
SCALE: 1"=1'-0"

7  
12 COPING STONE SECTION  
SCALE: 1"=1'-0"

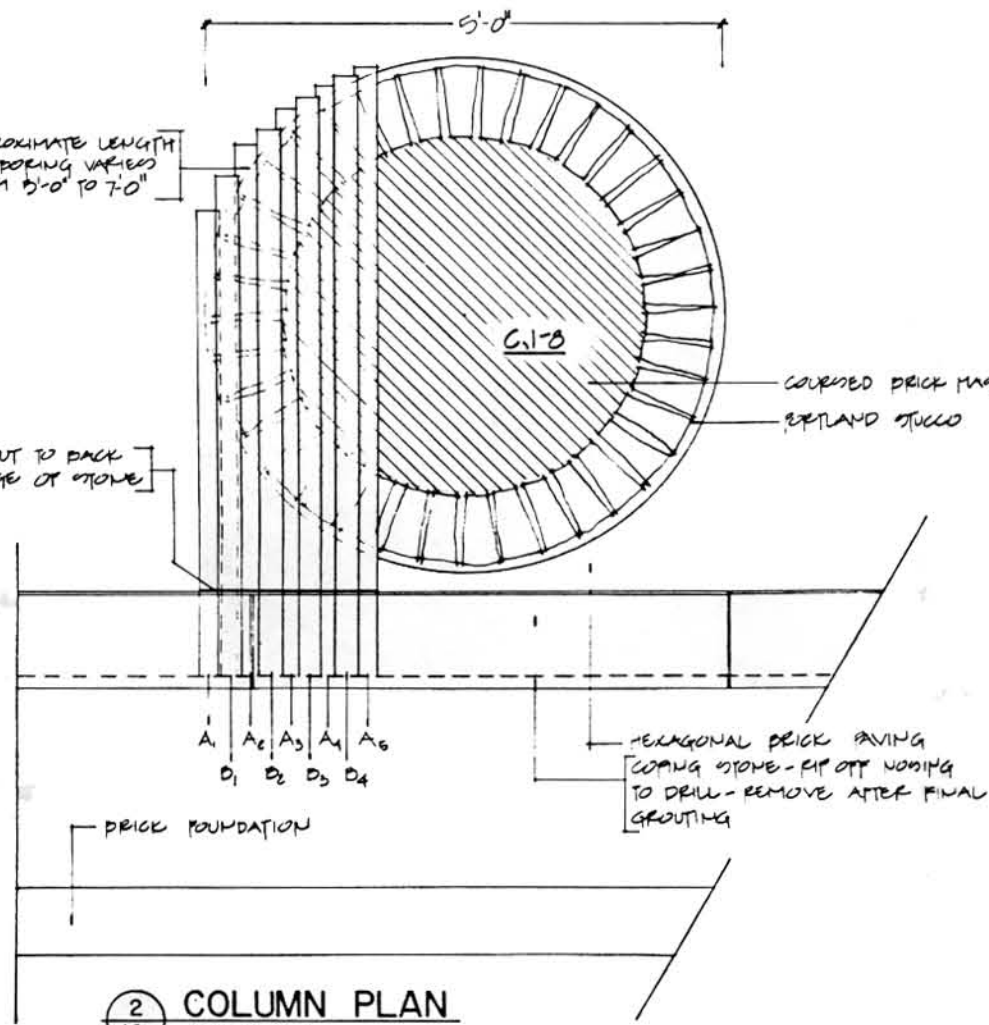

2  
12 COLUMN PLAN  
SCALE: 1"=1'-0"

EXISTING CONDITIONS

ARLINGTON HOUSE: COLUMN DAMPPROOFING

PREPARED	DESIGNED	DRAWN	CHECKED	DATE	DRAWING NO.	SHEET
					550	12
					59,000	OF 13
					PCIP PKG	
					500	