

NOTE: THIS GRID SYSTEM  
FROM PEPCO PLAT  
DNG# 77345E.

GEORGE WASHINGTON MEMORIAL PARKWAY  
GREAT FALLS PARK, VIRGINIA  
POTOMACK CANAL  
PLAN & PROFILE

POTOMAC RIVER

WING DAM  
AREA

POTOMACK CANAL

MINE RUN

REMAINS OF  
GUARD GATE

SPILLWAY

WATER OUTLET  
FOR GEORGE  
WASHINGTON'S FOUNDRY

SITE OF OLD  
GRIST MILL

FOOTBRIDGE

MINE RUN


18" CULVERT  
W/ STONE H'DWALL

PEPCO #51  
N 38,724.08  
W 69,666.60

△ PEPCO #50  
N 38,741.71  
W 69,741.45

DUE TO WATER IN CANAL, AN  
OFFSET LINE WAS USED FROM  
STA. 0+00 TO STA. 16+00

NOTE: ELEVATIONS BASED  
ON EXISTING BENCH MARK  
V-152, EL. 147.04 DATUM UNK.

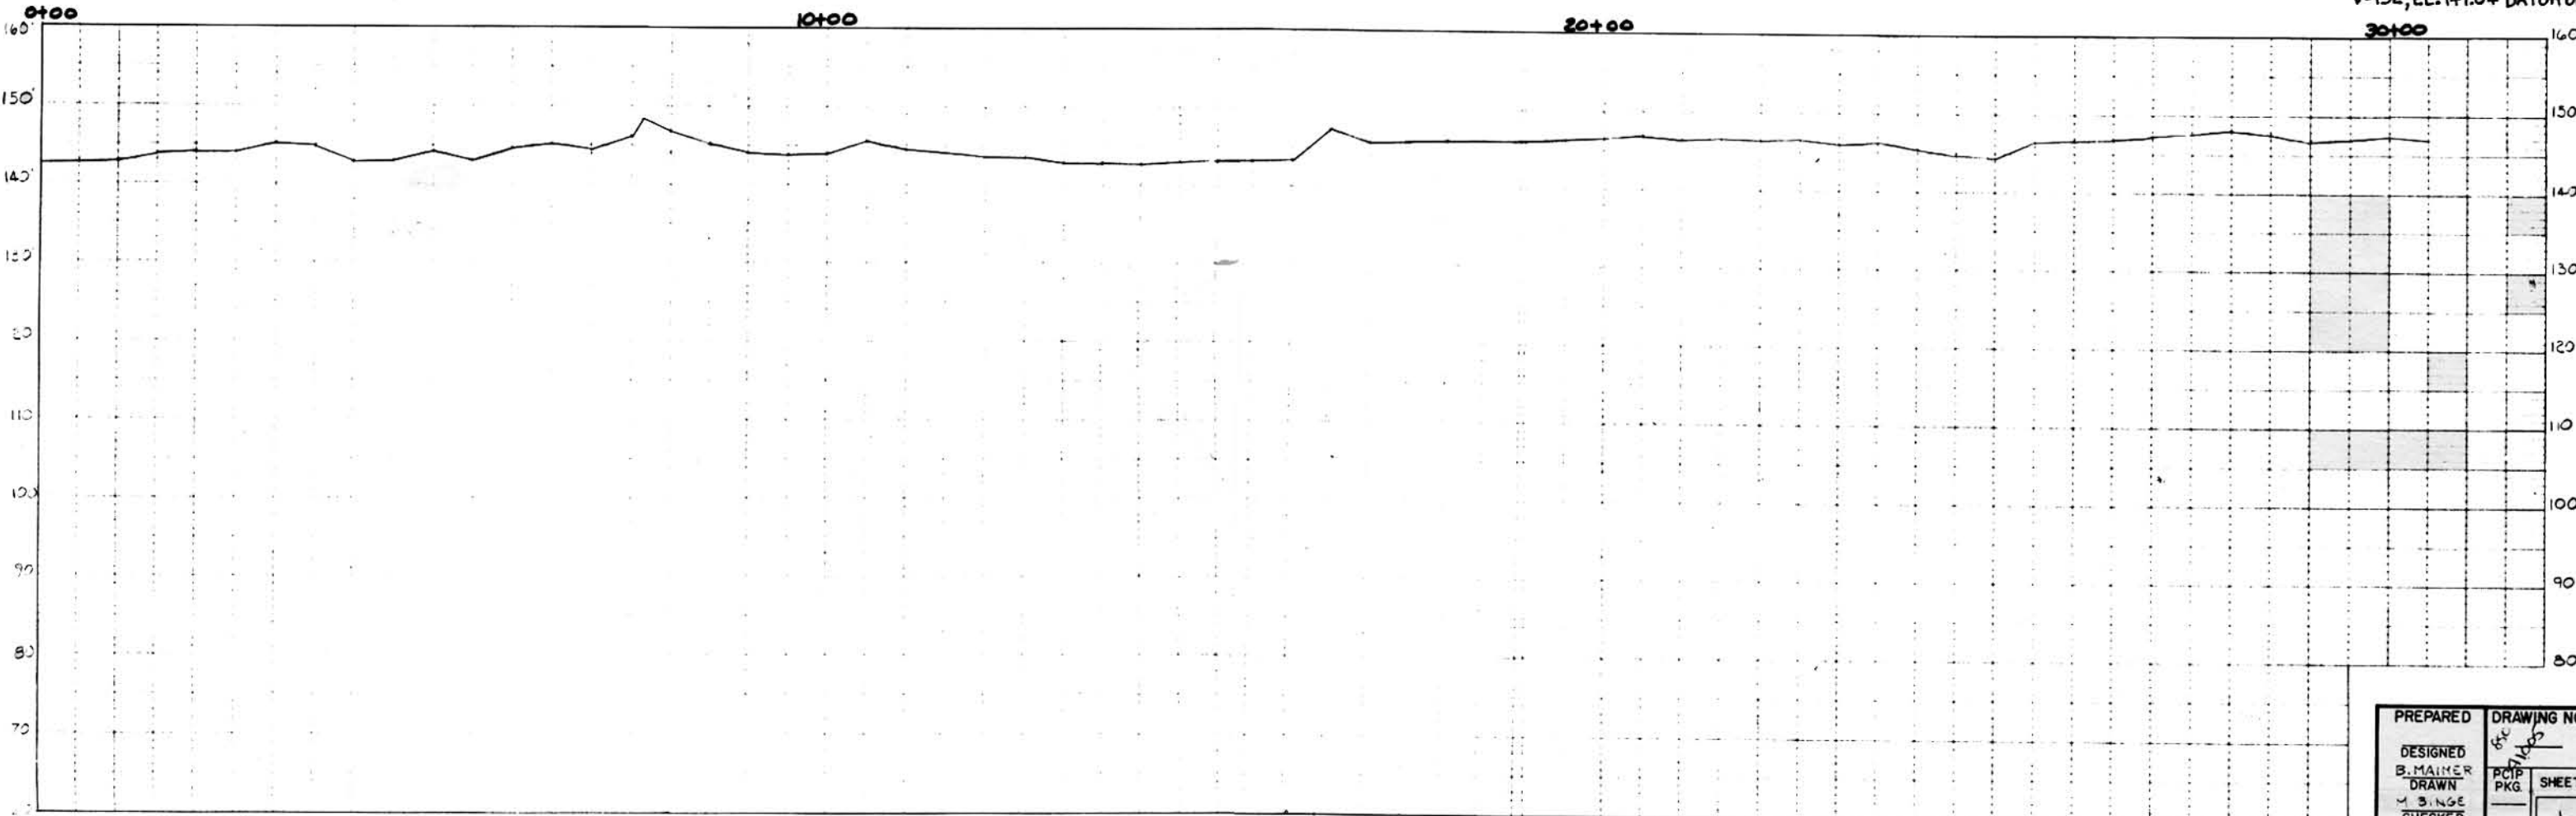

DESIGNED	B. MAINER	DRAWING NO.	87C 11/10/55
DRAWN	M. BINGE	PKG	
CHECKED		SHEET	1
DATE	9/30	OF	2