

FOR DIMENSION SEE SHEET 9 1/9


CONTINUED FROM SHEET 9

2
9

UNAUTHORIZED TRAIL BREACHING WALL

DRY LAID RUBBLE STONE WALL (TYPICAL)

1
10 RIVER WALL - SOUTH OF GRIST MILL SITE

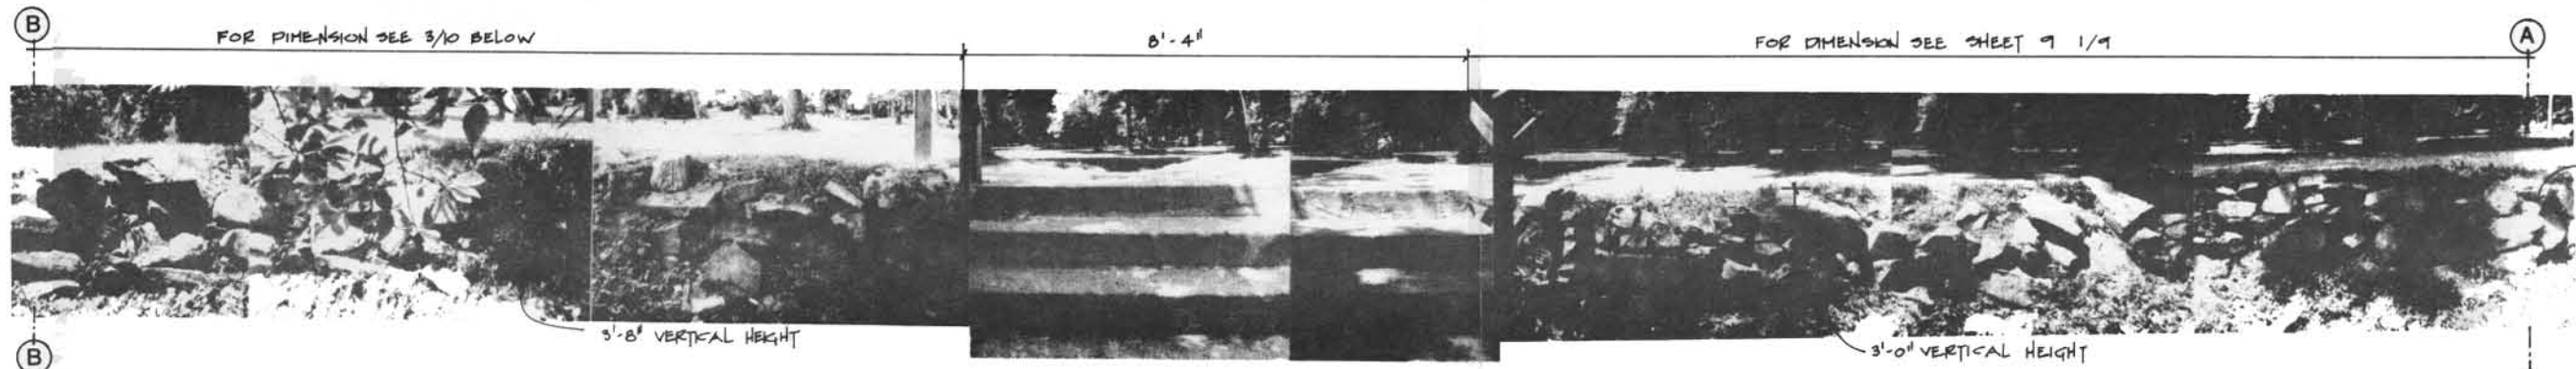

FOR DIMENSION SEE 3/10 BELOW

6'-4"


FOR DIMENSION SEE SHEET 9 1/9

3'-8" VERTICAL HEIGHT

3'-0" VERTICAL HEIGHT

DRY LAID RUBBLE STONE WALL (TYPICAL)

2
10 RIVER WALL - SOUTH OF GRIST MILL SITE

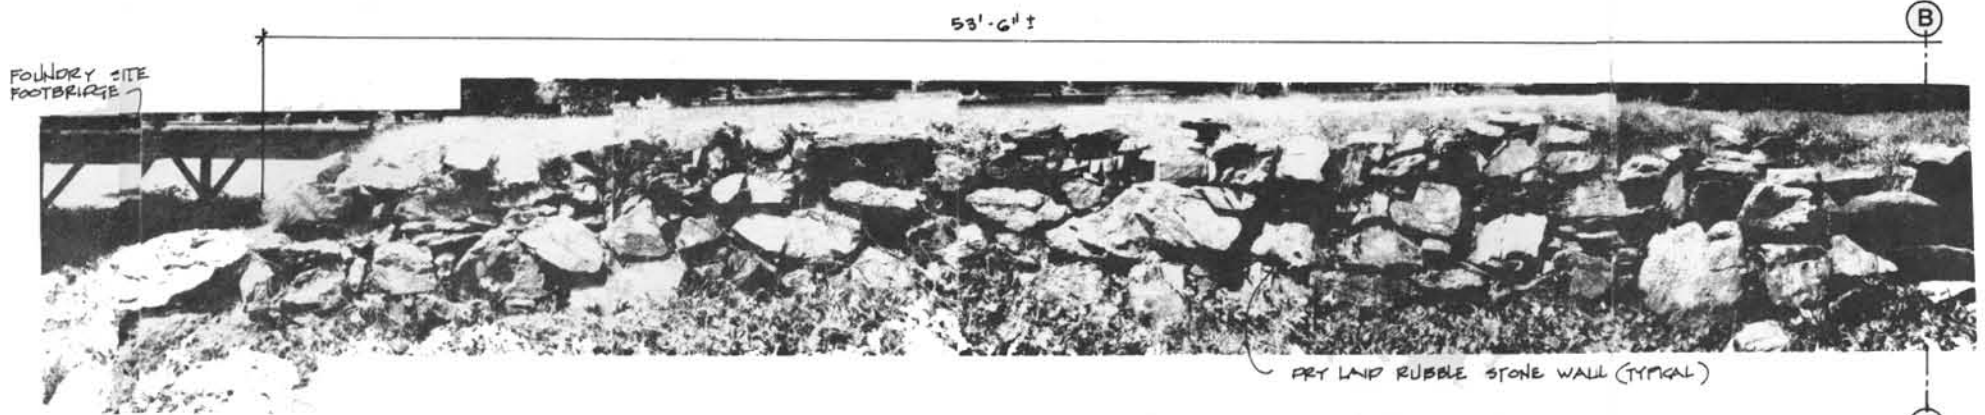

53'-6"

FOUNDRY SITE FOOTBRIDGE

DRY LAID RUBBLE STONE WALL (TYPICAL)

3
10 RIVER WALL - SOUTH OF GRIST MILL SITE

NOT TO SCALE

DESIGNED —	SUB SHEET NO.	TITLE OF SHEET	DRAWING NO.
DRAWN S.L.		PATOWMACK CANAL, GREAT FALLS SECTION	850
TECH. REVIEW A.S.D.		EXISTING CONDITIONS	25,003
DATE 5/88		RIVER WALL SOUTH OF GRIST MILL SITE	PKG. NO. 300
			SHEET 10
			OF 35