


1
17 LOCK 1 - BERM WALL AT SOUTH END

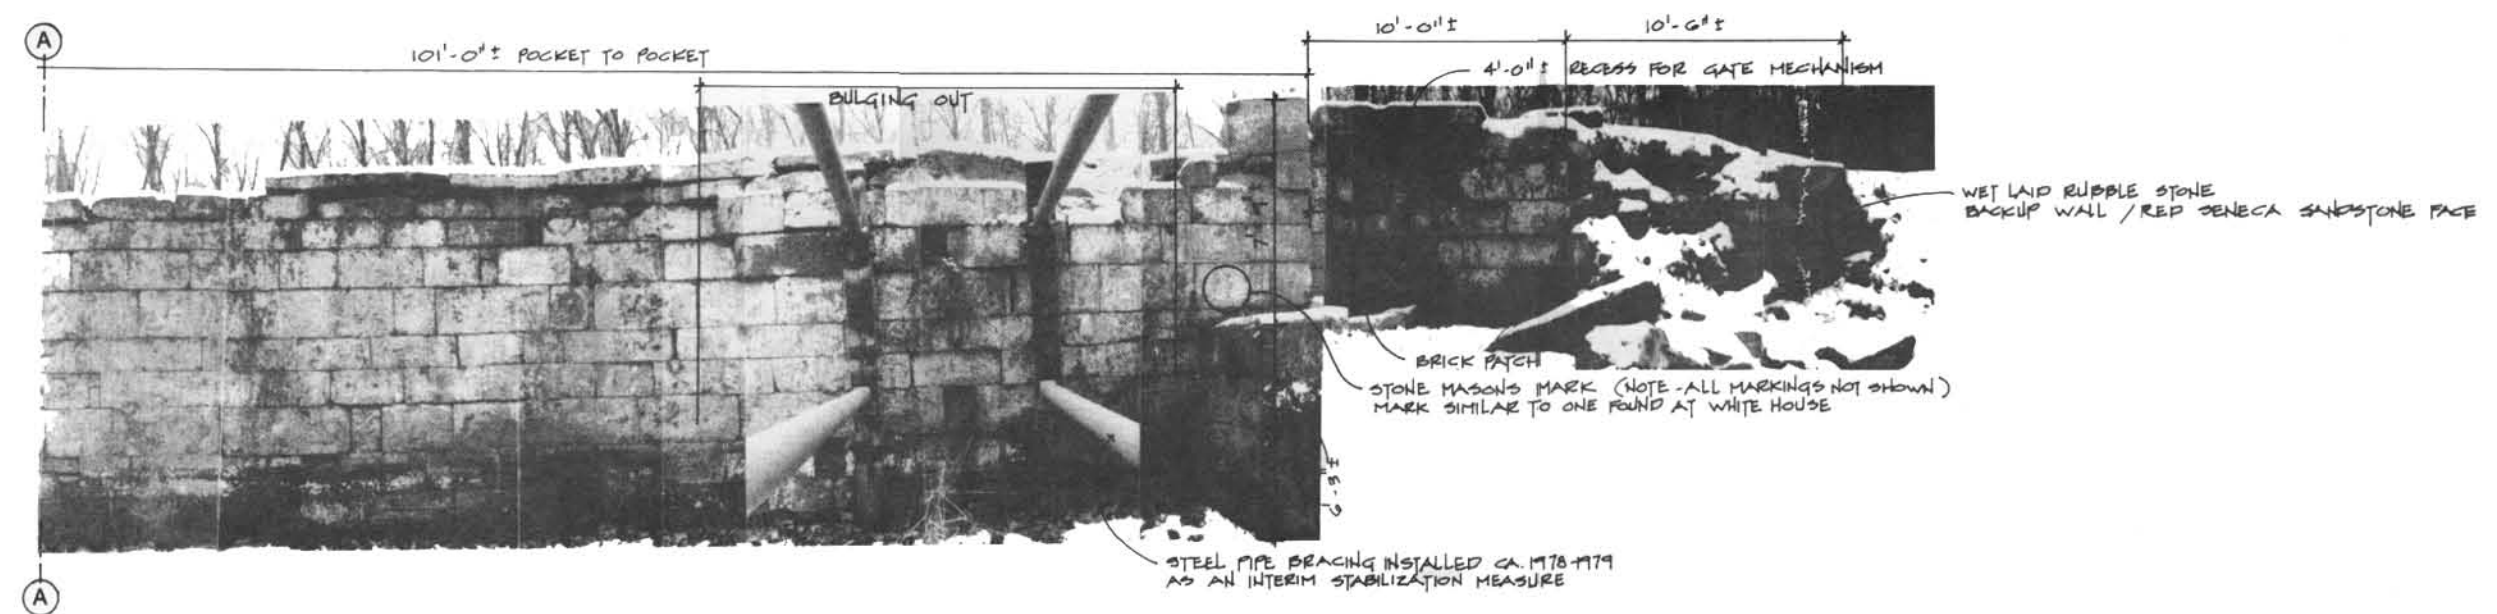

2
17 LOCK 1 - BERM WALL AT NORTH END

NOT TO SCALE

DESIGNED —	SUB SHEET NO.	TITLE OF SHEET		DRAWING NO.
DRAWN A.S.D.		PATOWMACK CANAL, GREAT FALLS SECTION		860
TECH. REVIEW A.S.D.		EXISTING CONDITIONS		28,000
DATE 5/86		LOCK 1		PKG. NO. 300
				SHEET 17
				OF 36