


1
19 LOCK 2 - RIVER WALL AT NORTH END

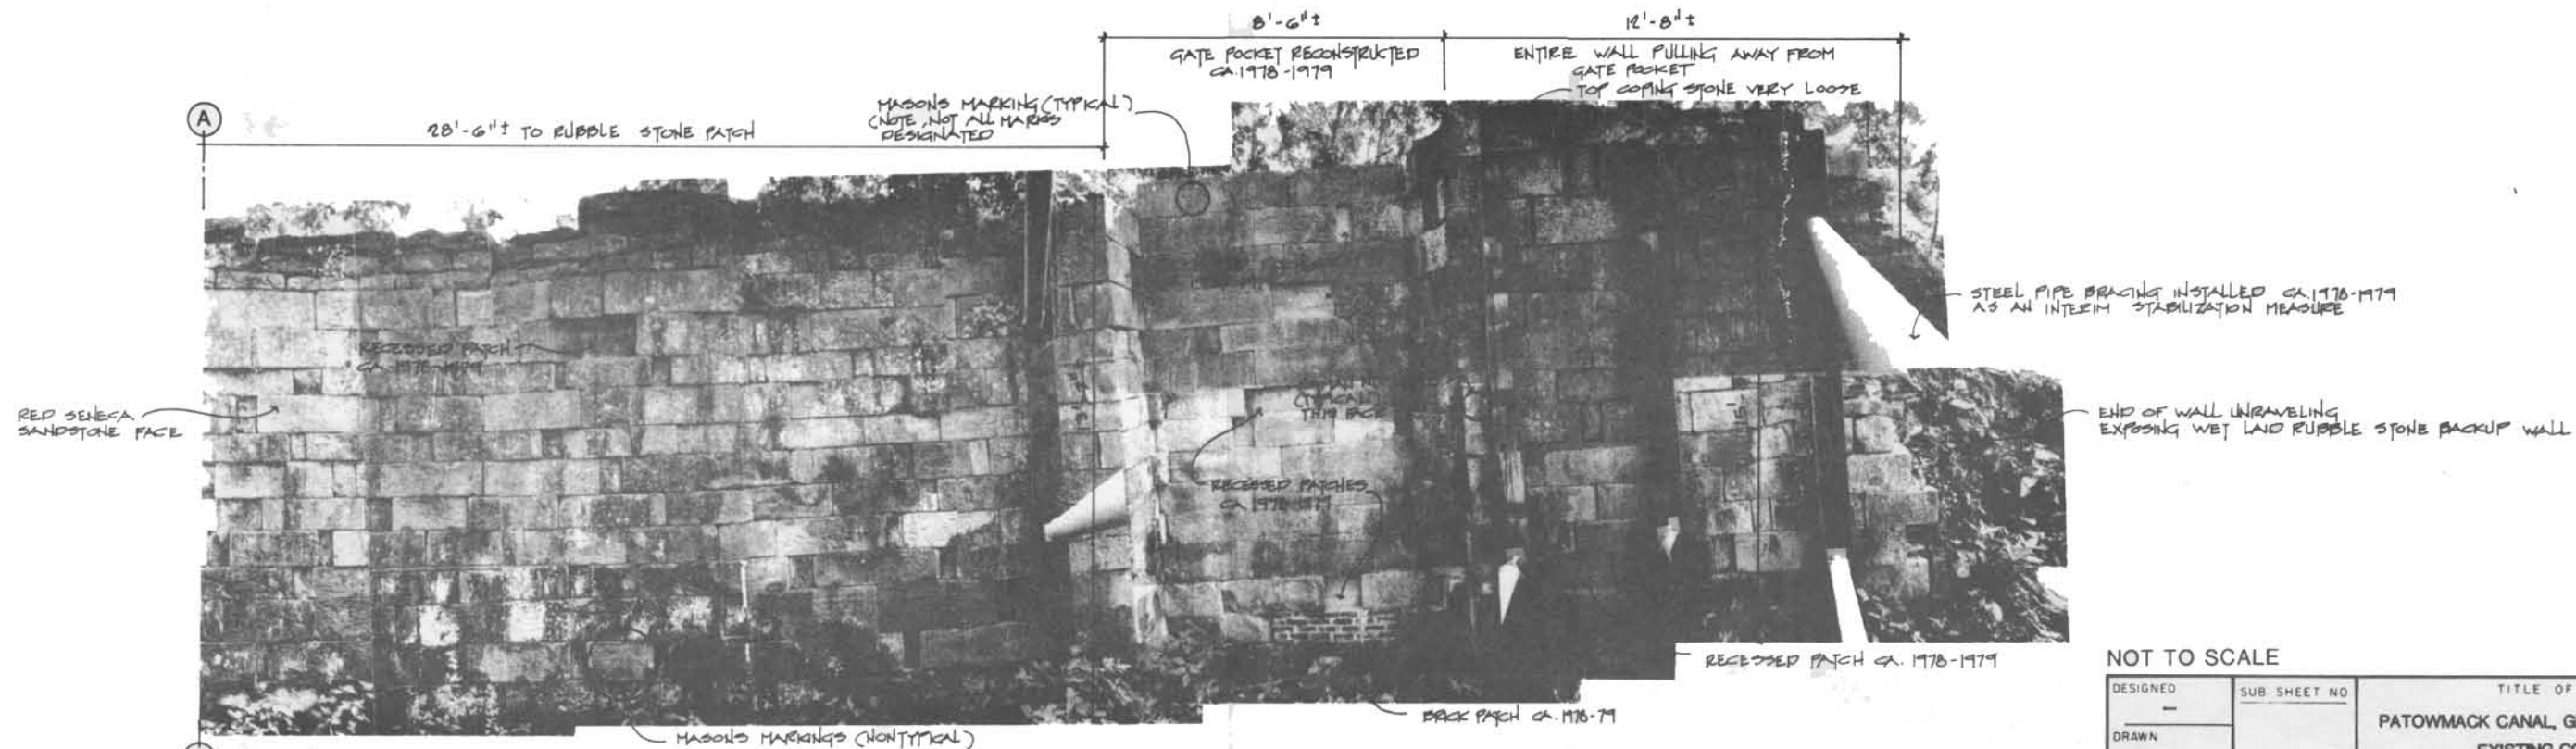

2
19 LOCK 2 - RIVER WALL AT SOUTH END

NOT TO SCALE

DESIGNED —	SUB SHEET NO	TITLE OF SHEET		DRAWING NO.
DRAWN S.L.		PATOWMACK CANAL, GREAT FALLS SECTION		850
TECH. REV. BY A.S.D.		EXISTING CONDITIONS		26,000
DATE 5/86		LOCK 2		PKG. NO. 300
				SHEET 19
				OF 35