



1
21 LOCK 3 - BERM WALL AT NORTH END

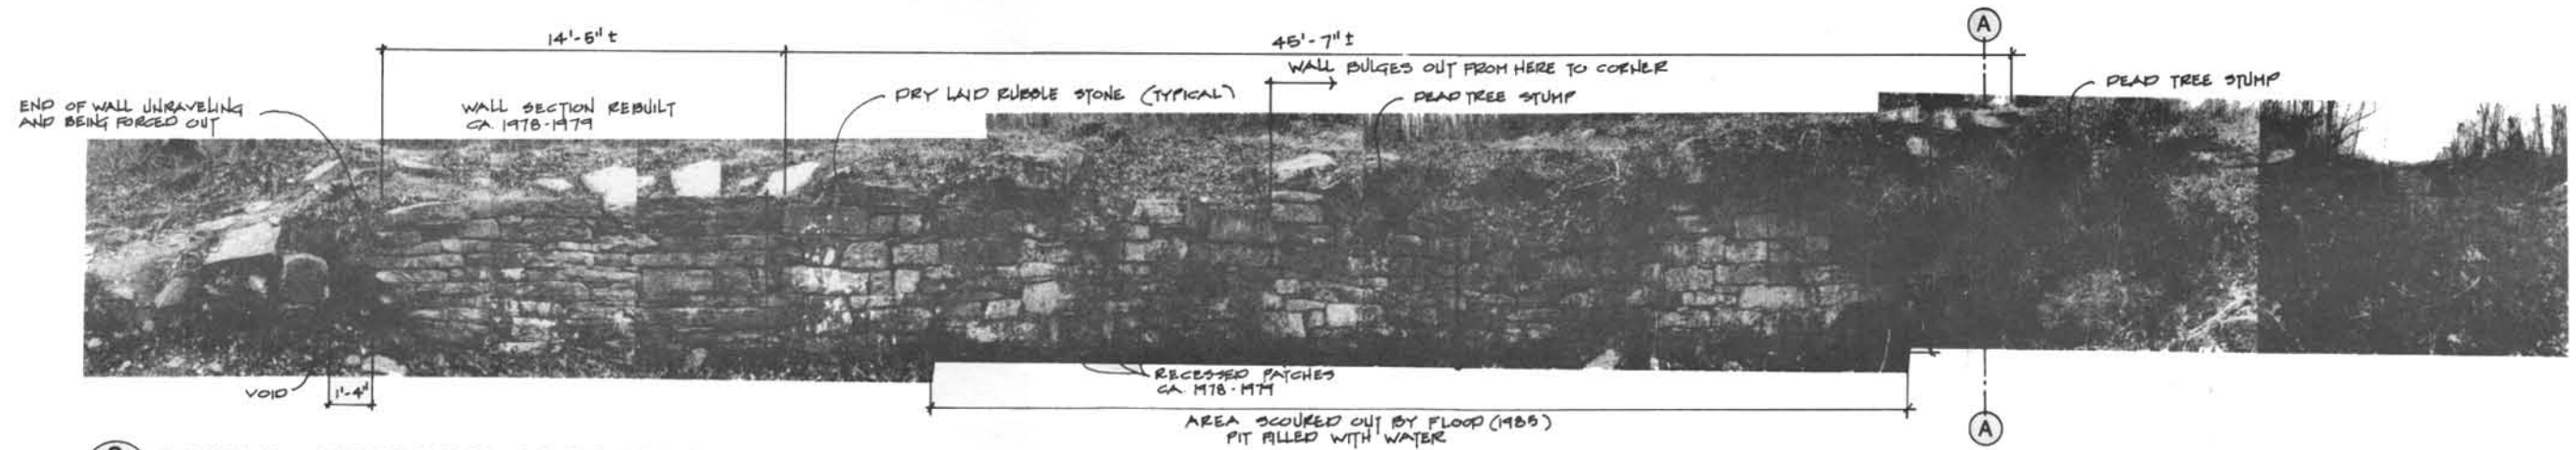

2
21 LOCK 3 - BERM WALL AT SOUTH END

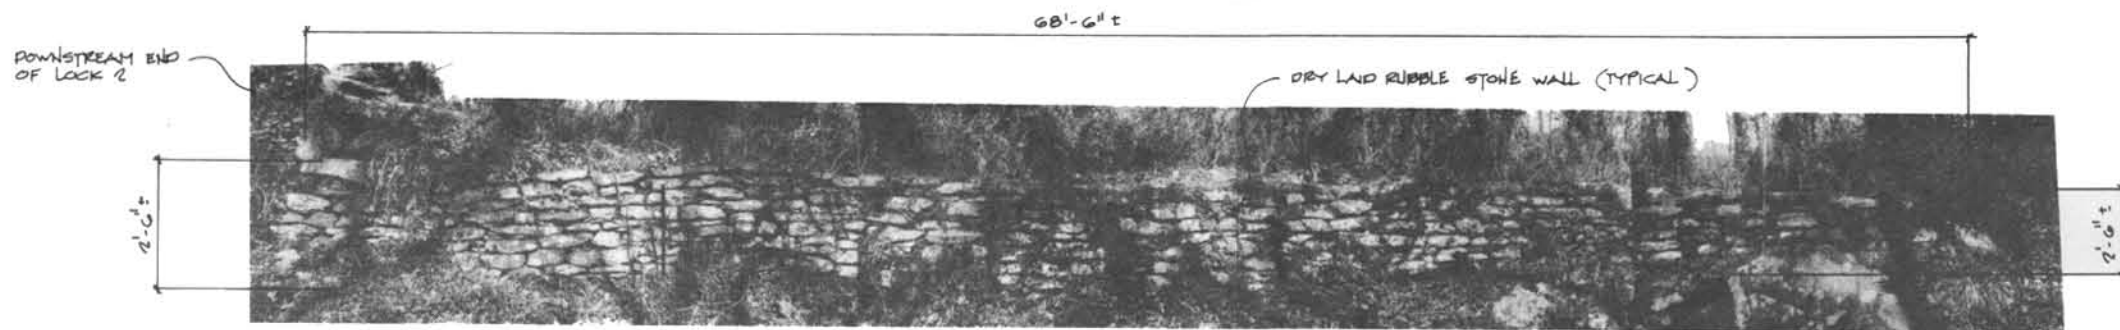

3
21 LOCK 3 - RIVER WALL

NOT TO SCALE

DESIGNED —	SUB SHEET NO.	TITLE OF SHEET PATOWMACK CANAL, GREAT FALLS SECTION EXISTING CONDITIONS	DRAWING NO. 860 25,003
DRAWN S.L.		LOCK 3	PKG. NO. 300
TECH. REVIEW A.S.D.			SHEET 21
DATE: 5/86			OF 35