


1
30 LOCK 1 - BERM WALL AT SOUTH END
(PRIORITY 1B)

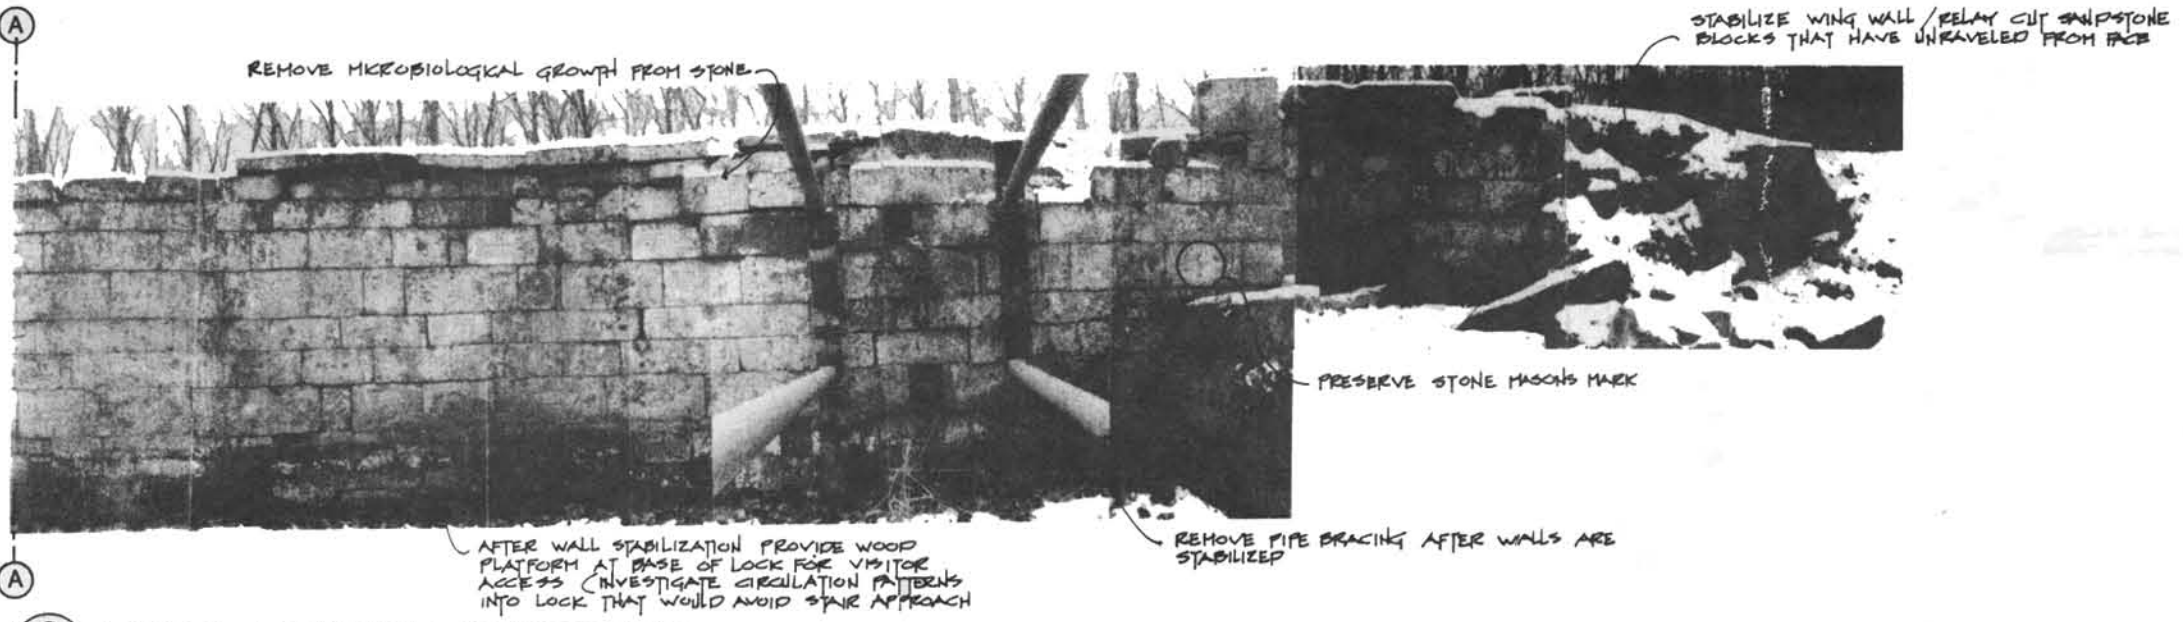

2
30 LOCK 1 - BERM WALL AT NORTH END
(PRIORITY 1B)

NOT TO SCALE

DESIGNED: DONALD	SUB SHEET NO.	TITLE OF SHEET PITOWMACK CANAL, GREAT FALLS SECTION PROPOSED LOCK 1	DRAWING NO. 850 25,003		
DRAWN: A.S.D.			PKG. NO. 300	SHEET 30	
TECH. REVIEW: FLEMING					
DATE: 5/86					
					OF 35