


1 LOCK 3 - BERM WALL AT NORTH END
34 (PRIORITY 1C)

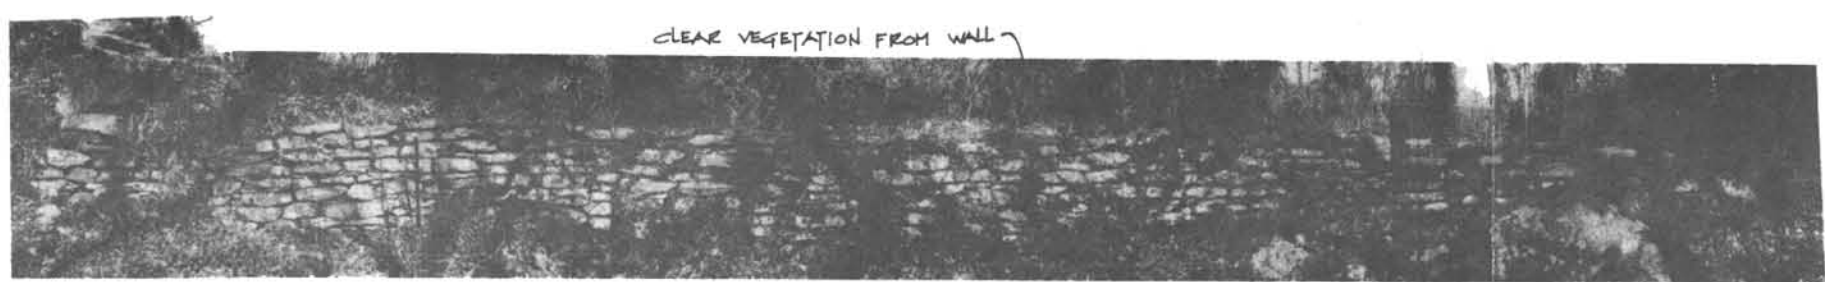

2 LOCK 3 - BERM WALL AT SOUTH END
34 (PRIORITY 1C)



3 LOCK 3 - RIVER WALL
34 (PRIORITY 1C)

NOT TO SCALE

DESIGNED DONALD	SUB SHEET NO. 28-9	TITLE OF SHEET PATOWMACK CANAL, GREAT FALLS SECTION PROPOSED LOCK 3	DRAWING NO. 850 25,003
DRAWN A.S.D. / S.L.		PKG. NO. 900	SHEET 34
TECH. REVIEW FLEMING			OF 85
DATE: 5/88			