


1/4 UPPER GUARD GATE AND RIVER WALL OF CANAL - NORTH END



2/4 RIVER WALL OF CANAL BELOW UPPER GUARD GATE



4/4 LOWER SPILLWAY

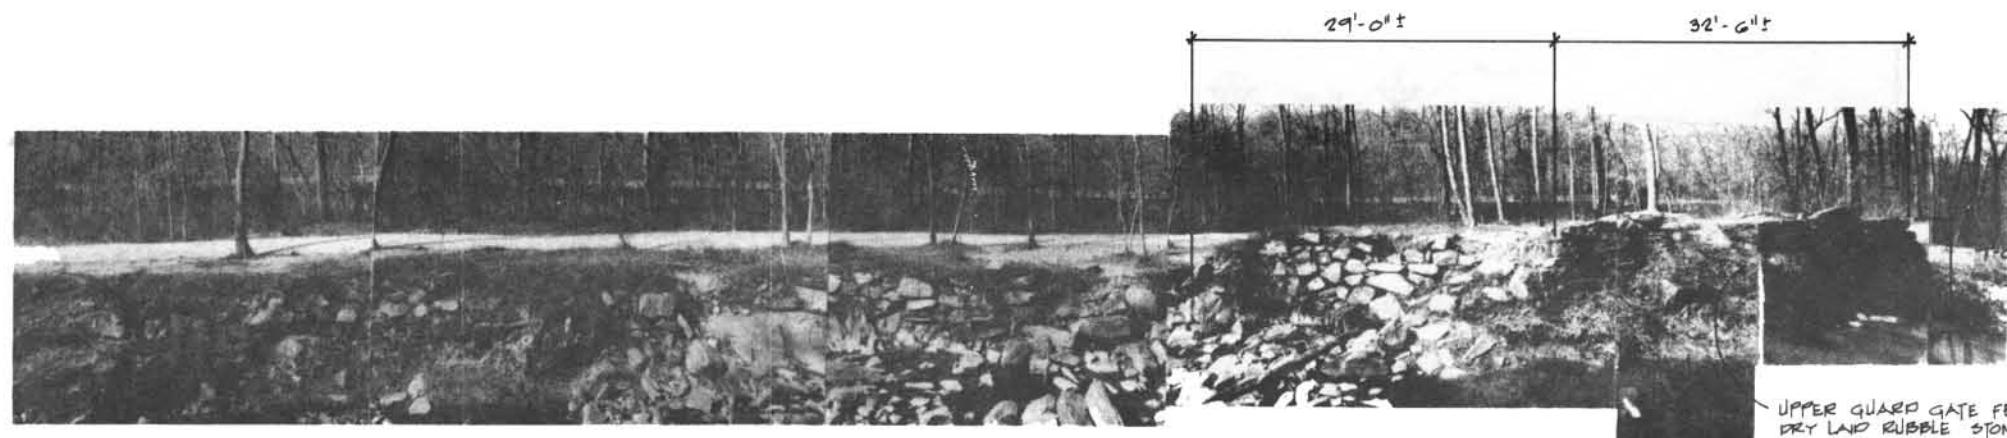

3/4 UPPER GUARD GATE - BERM SIDE



5/4 LOWER SPILLWAY

NOT TO SCALE

DESIGNED —	SUB SHEET NO	TITLE OF SHEET	DRAWING NO
DRAWN S.L.		PATOWMACK CANAL, GREAT FALLS SECTION	850
TECH. REVIEW A.S.D.		EXISTING CONDITIONS	25,003
DATE 5/88		UPPER GUARD GATE / RIVER WALL / LOWER SPILLWAY	PKG. NO. 300
			SHEET 4
			OF 35