



1  
5 BERM WALL OF CANAL JUST SOUTH OF VISITOR CENTER

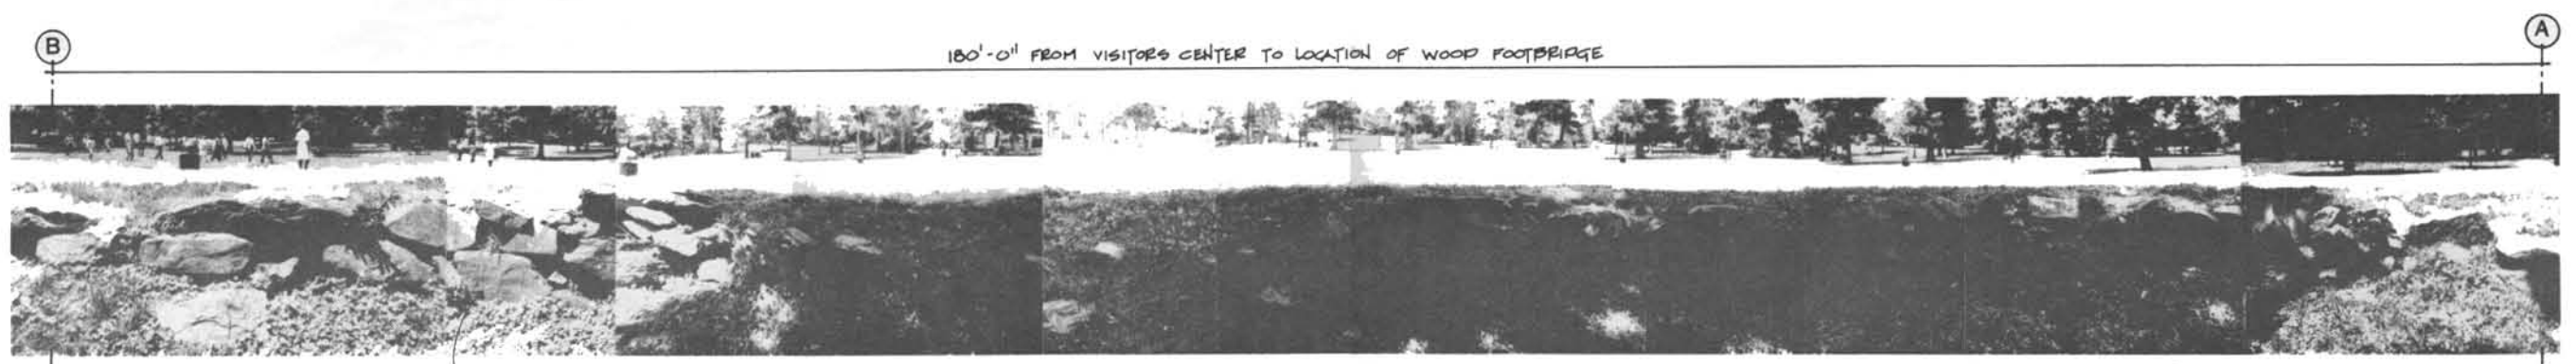

2  
5 BERM WALL OF CANAL

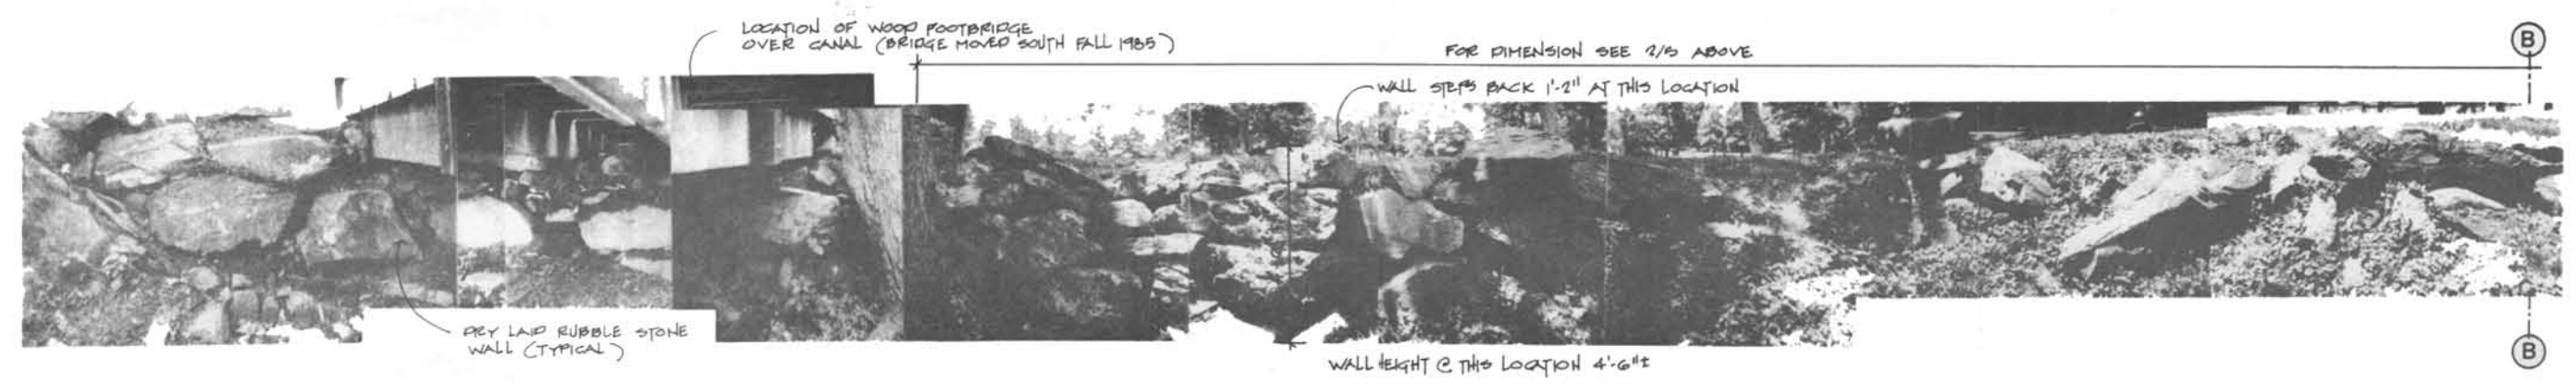

3  
5 BERM WALL OF CANAL

NOT TO SCALE

DESIGNED —	SUB SHEET NO.	TITLE OF SHEET PATOWMACK CANAL, GREAT FALLS SECTION EXISTING CONDITIONS BERM WALL OF CANAL SOUTH OF VISITORS CENTER	DRAWING NO. 860 25,003
DRAWN S.L.			PKG. NO. 300
TECH. REVIEW A.S.D.			SHEET 5
DATE 5/88			OF 35