



1
6 RIVER WALL NORTH OF GRIST MILL SITE

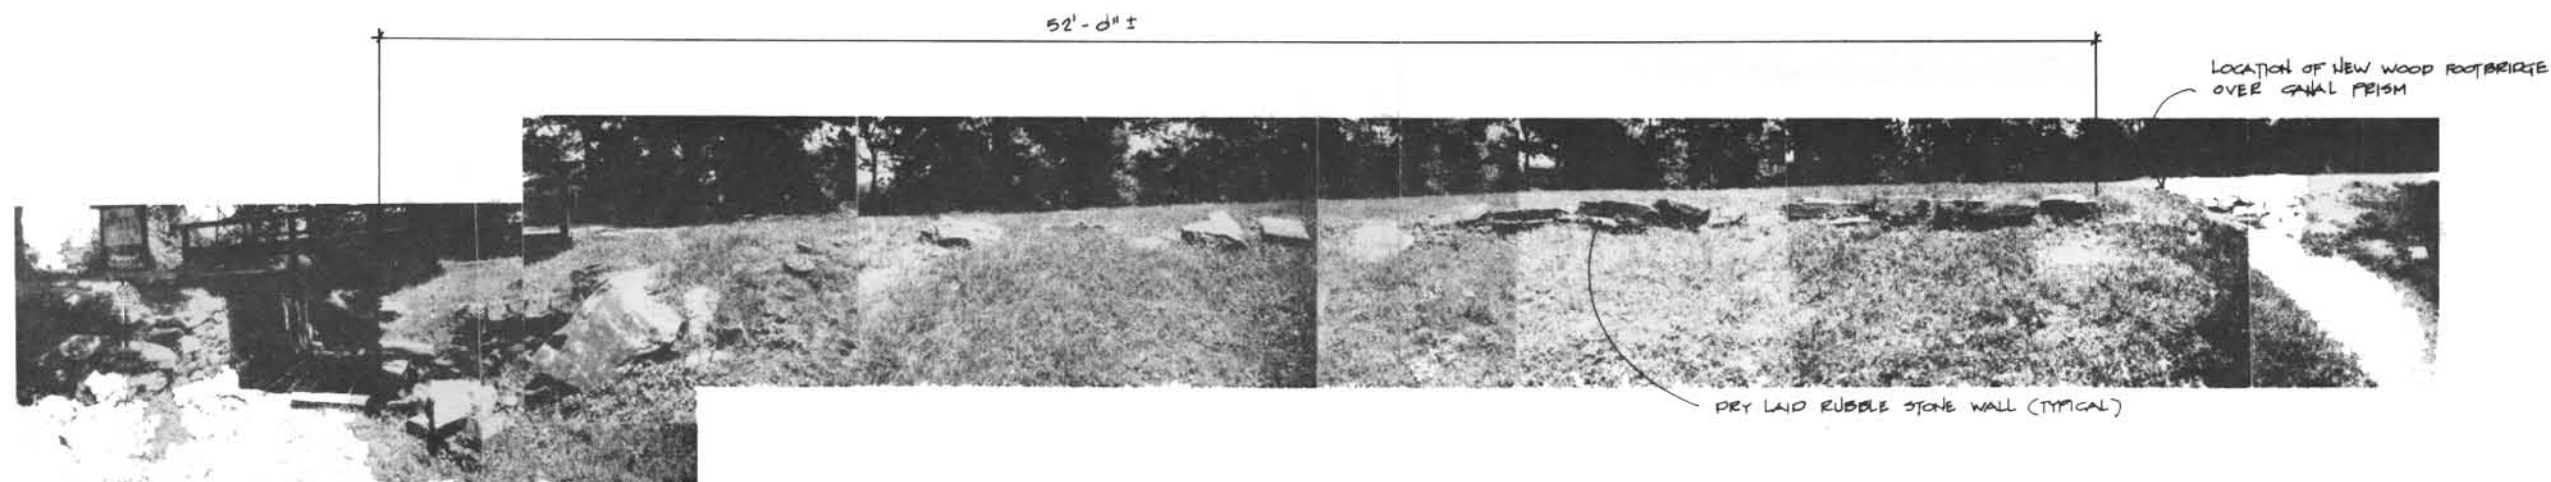

2
6 RIVER WALL AT GRIST MILL SITE

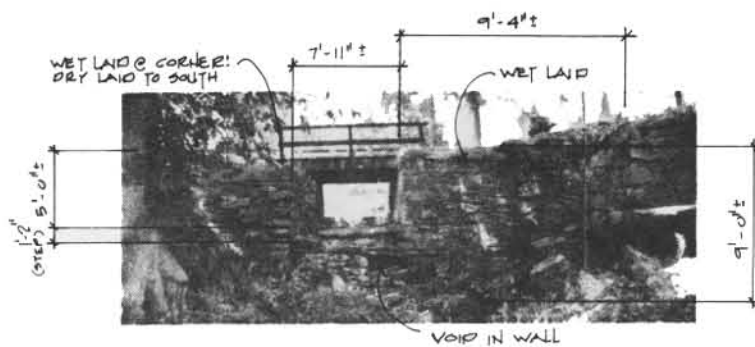

3
6 GRIST MILL SLUICWAY - LOOKING WEST

NOT TO SCALE

DESIGNED —	SUB SHEET NO.	TITLE OF SHEET	DRAWING NO.
DRAWN S.L.		PATOWMACK CANAL, GREAT FALLS SECTION	850
TECH. REVIEW A.S.D.		EXISTING CONDITIONS	25,003
DATE 5/86		RIVER WALL AT GRIST MILL SITE	PKG. NO. 300
			SHEET 6
			OF 35