


1
8 BERM WALL AT GRIST MILL SITE

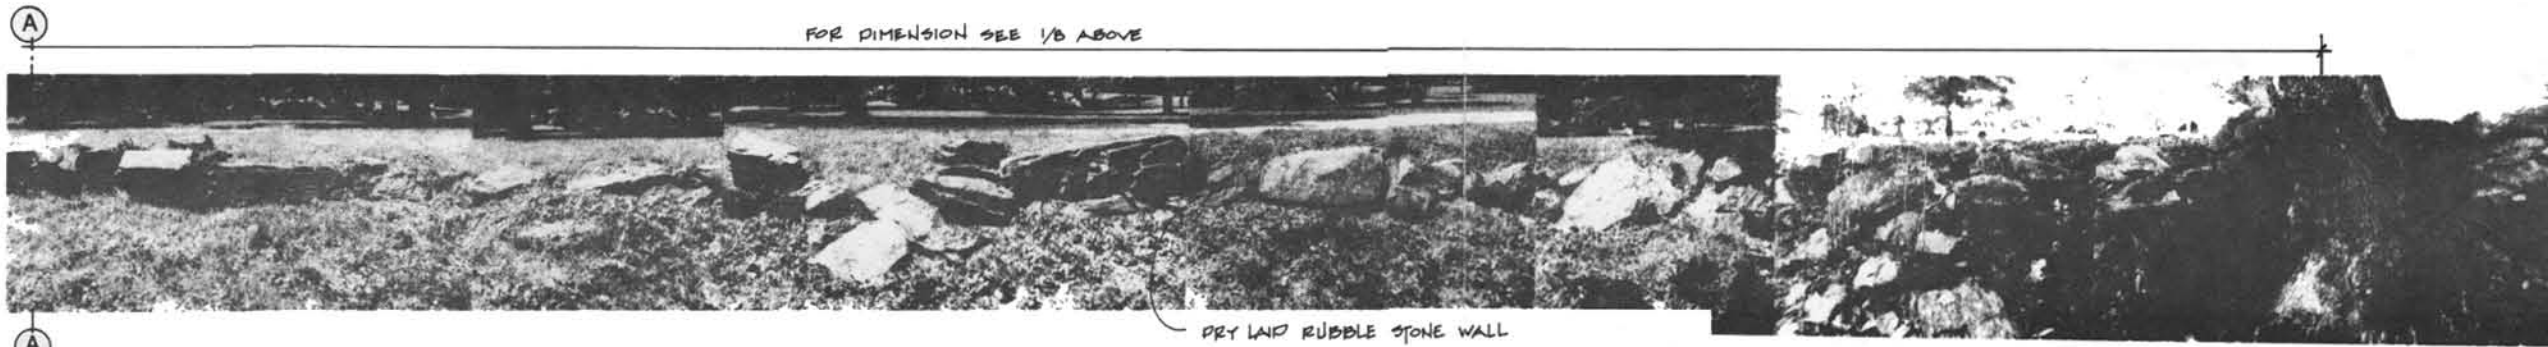

2
8 BERM WALL AT GRIST MILL SITE

NOT TO SCALE

DESIGNED —	SUB SHEET NO	TITLE OF SHEET		DRAWING NO.
DRAWN S.L.		PATOWMACK CANAL, GREAT FALLS SECTION EXISTING CONDITIONS		880
TECH. REVIEW A.S.D.				25,003
DATE 5/86		BERM WALL AT GRIST MILL SITE		PKG. NO. 300
				OF 35