


1/9 RIVER WALL - SOUTH OF GRIST MILL SITE

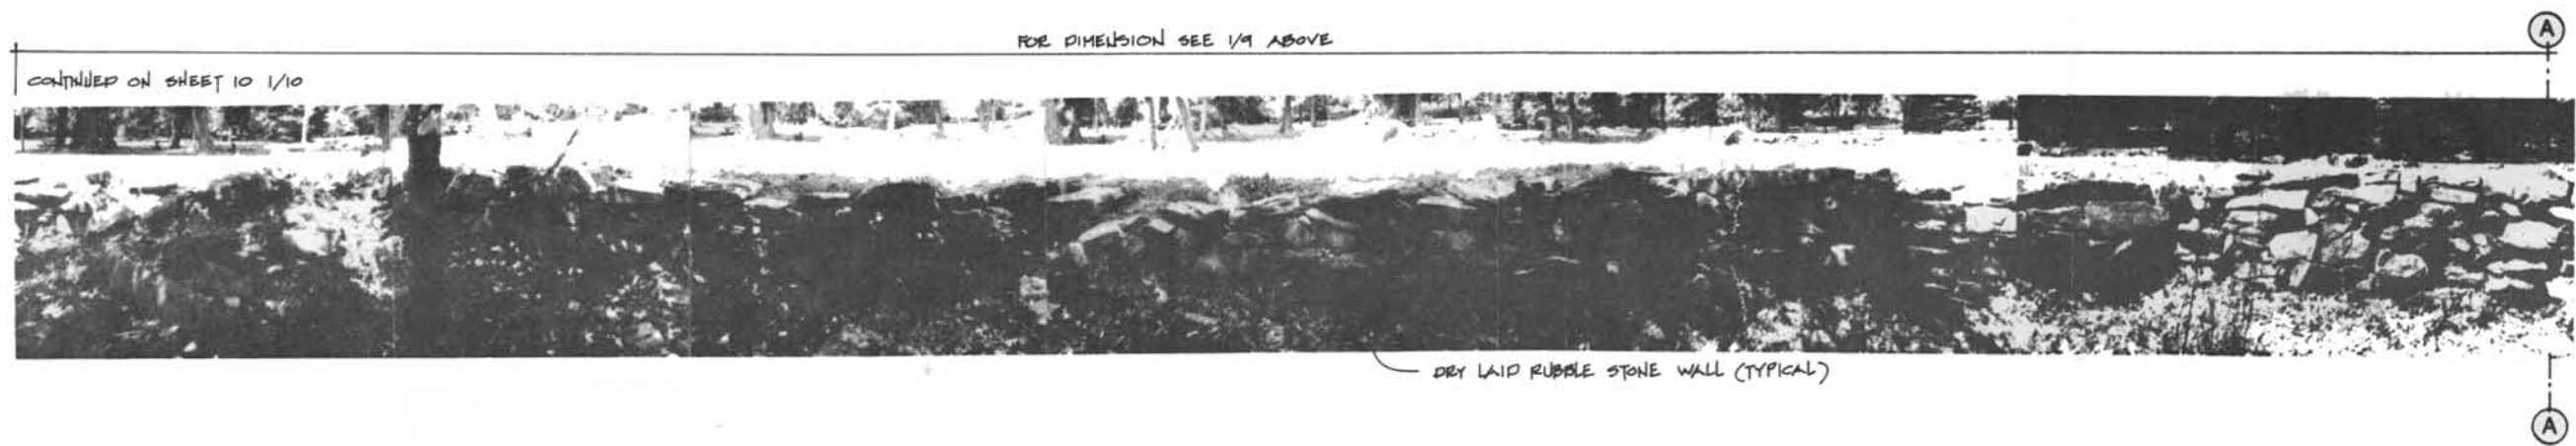

2/9 RIVER WALL - SOUTH OF GRIST MILL SITE

NOT TO SCALE

DESIGNED: —	SUB SHEET NO.	TITLE OF SHEET PATOWMACK CANAL, GREAT FALLS SECTION EXISTING CONDITIONS RIVER WALL SOUTH OF GRIST MILL SITE	DRAWING NO. 850 25,003
DRAWN: S.L.			PKG. NO. 300
TECH. REVIEW: A.S.D.			SHEET 9
DATE: 5/88			OF 35