



EAST WALL ELEVATION

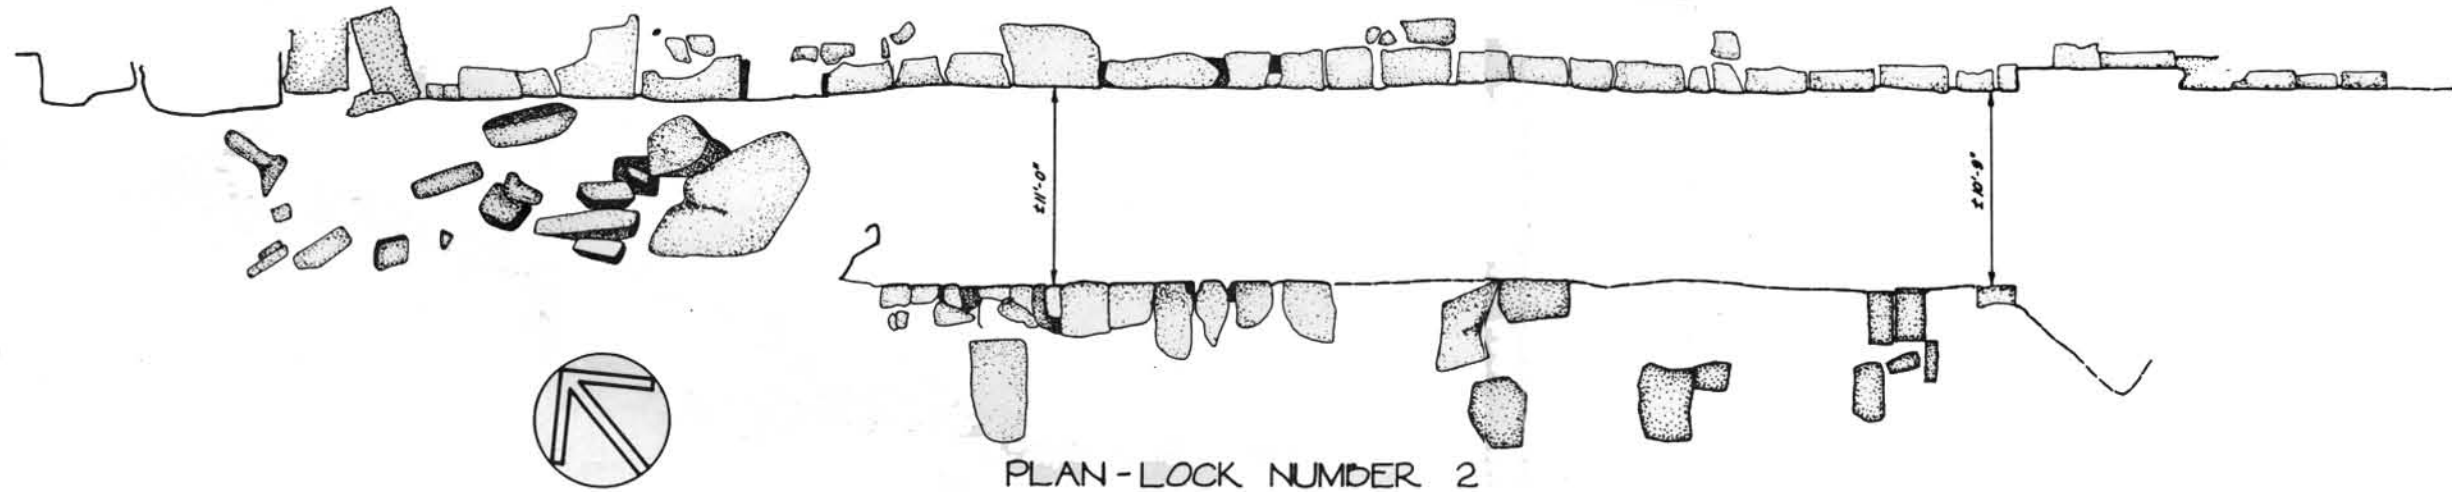

PLAN - LOCK NUMBER 2

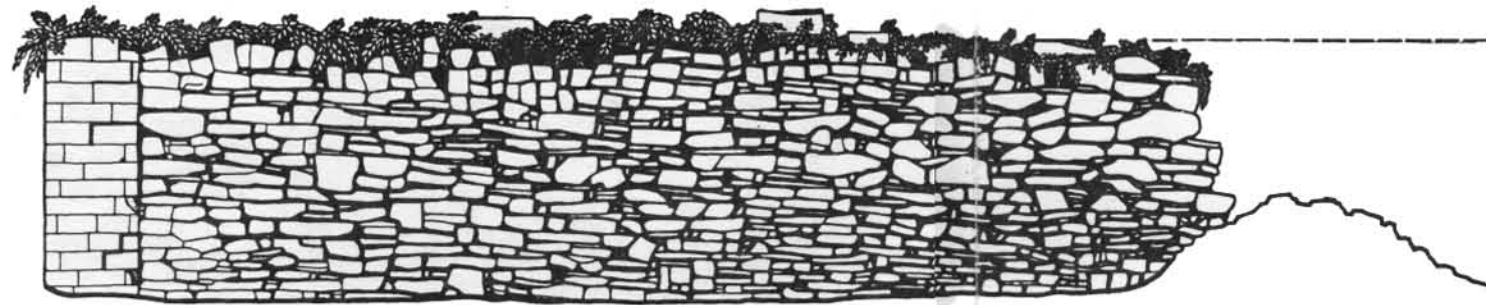

WEST WALL ELEVATION

