



Plan

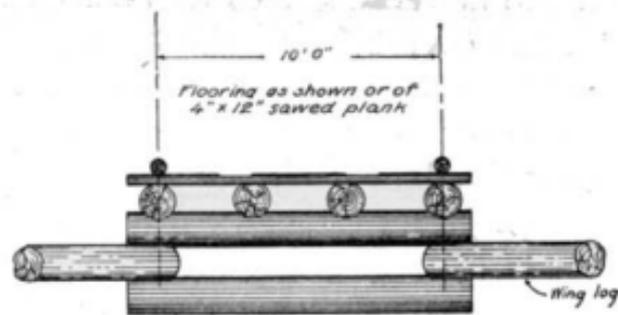

End View

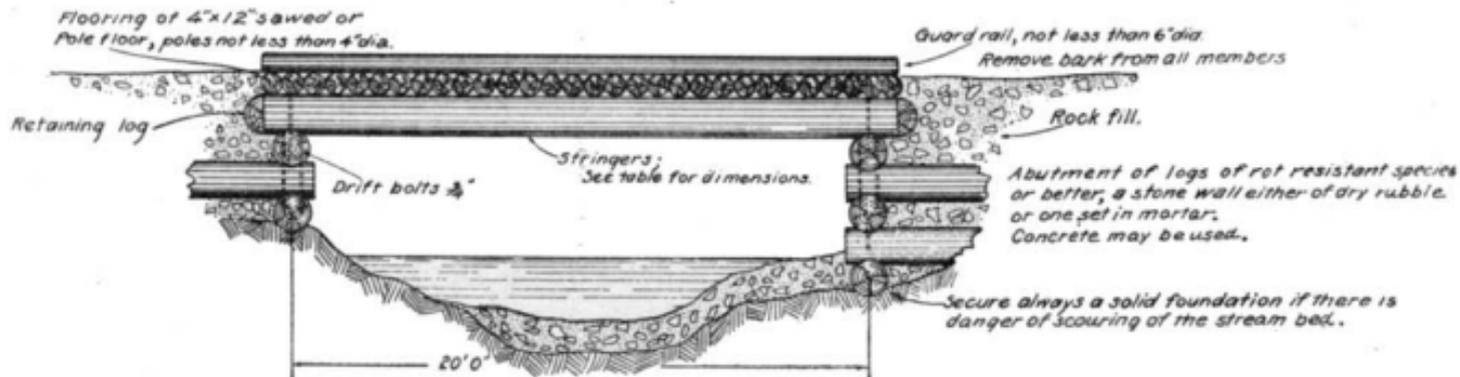

Elevation.