


# SUTLER'S STORE

## FORT LARAMIE NATIONAL MONUMENT WYOMING

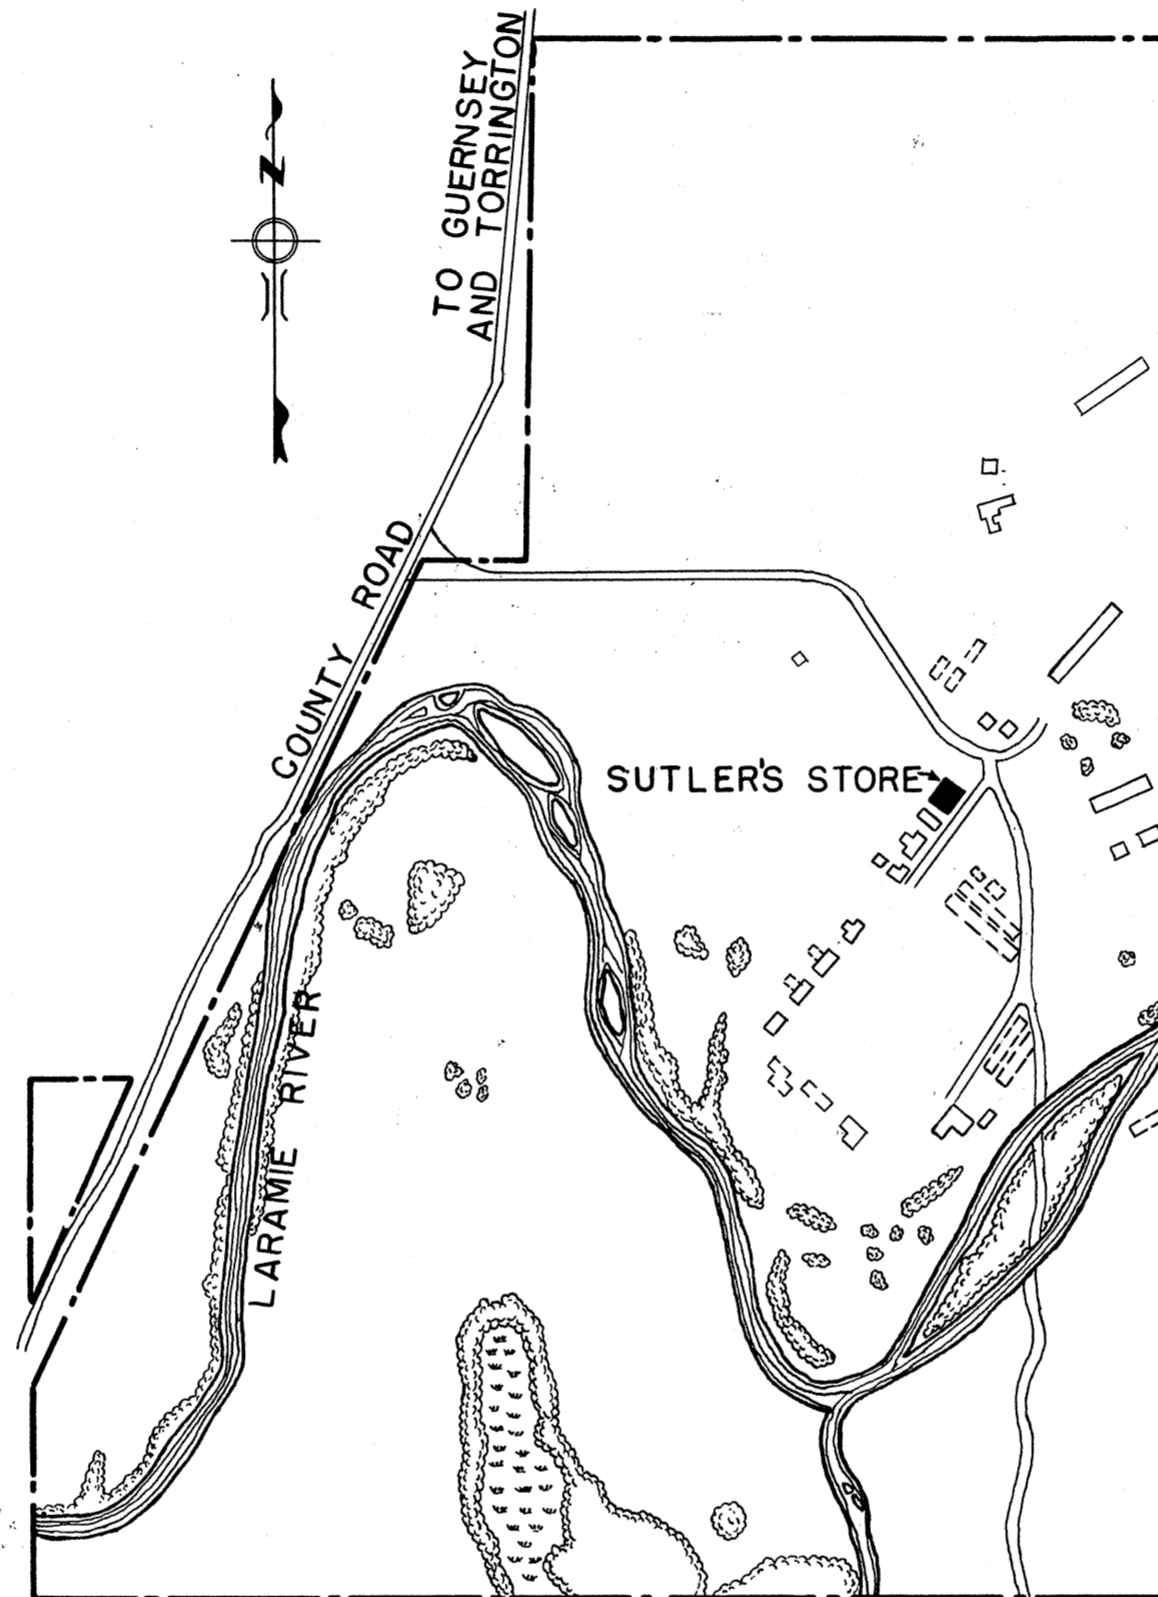

MAP OF FORT LARAMIE NATIONAL MONUMENT  
SHOWING LOCATION

HISTORIC AMERICAN BUILDINGS SURVEY  
U. S. DEPARTMENT OF THE INTERIOR  
NATIONAL PARK SERVICE  
BRANCH OF PLANS AND DESIGN

MEASURED: DEC. 1937  
DRAWN: NOV. 1940  
JAN. 1942  
MEASUREMENTS CHECKED:

DRAWINGS APPROVED:

DRAWINGS APPROVED:

ACCEPTED FOR LIBRARY OF CONGRESS:

DISTRICT OFFICER.


CHIEF ARCHITECT.


COLORADO DIST. - WYOMING AREA  
JOHN GAW MEEM - DIST. OFFICER  
SANTA FE, NEW MEXICO.  
FIELD PARTY  
WILFRED G. HILL - ASSOC. ARCHT.

SURVEY NO.  
WYO-2  
SHEETS 1-7

INDEX NO.  
WYO.  
8-  
2-



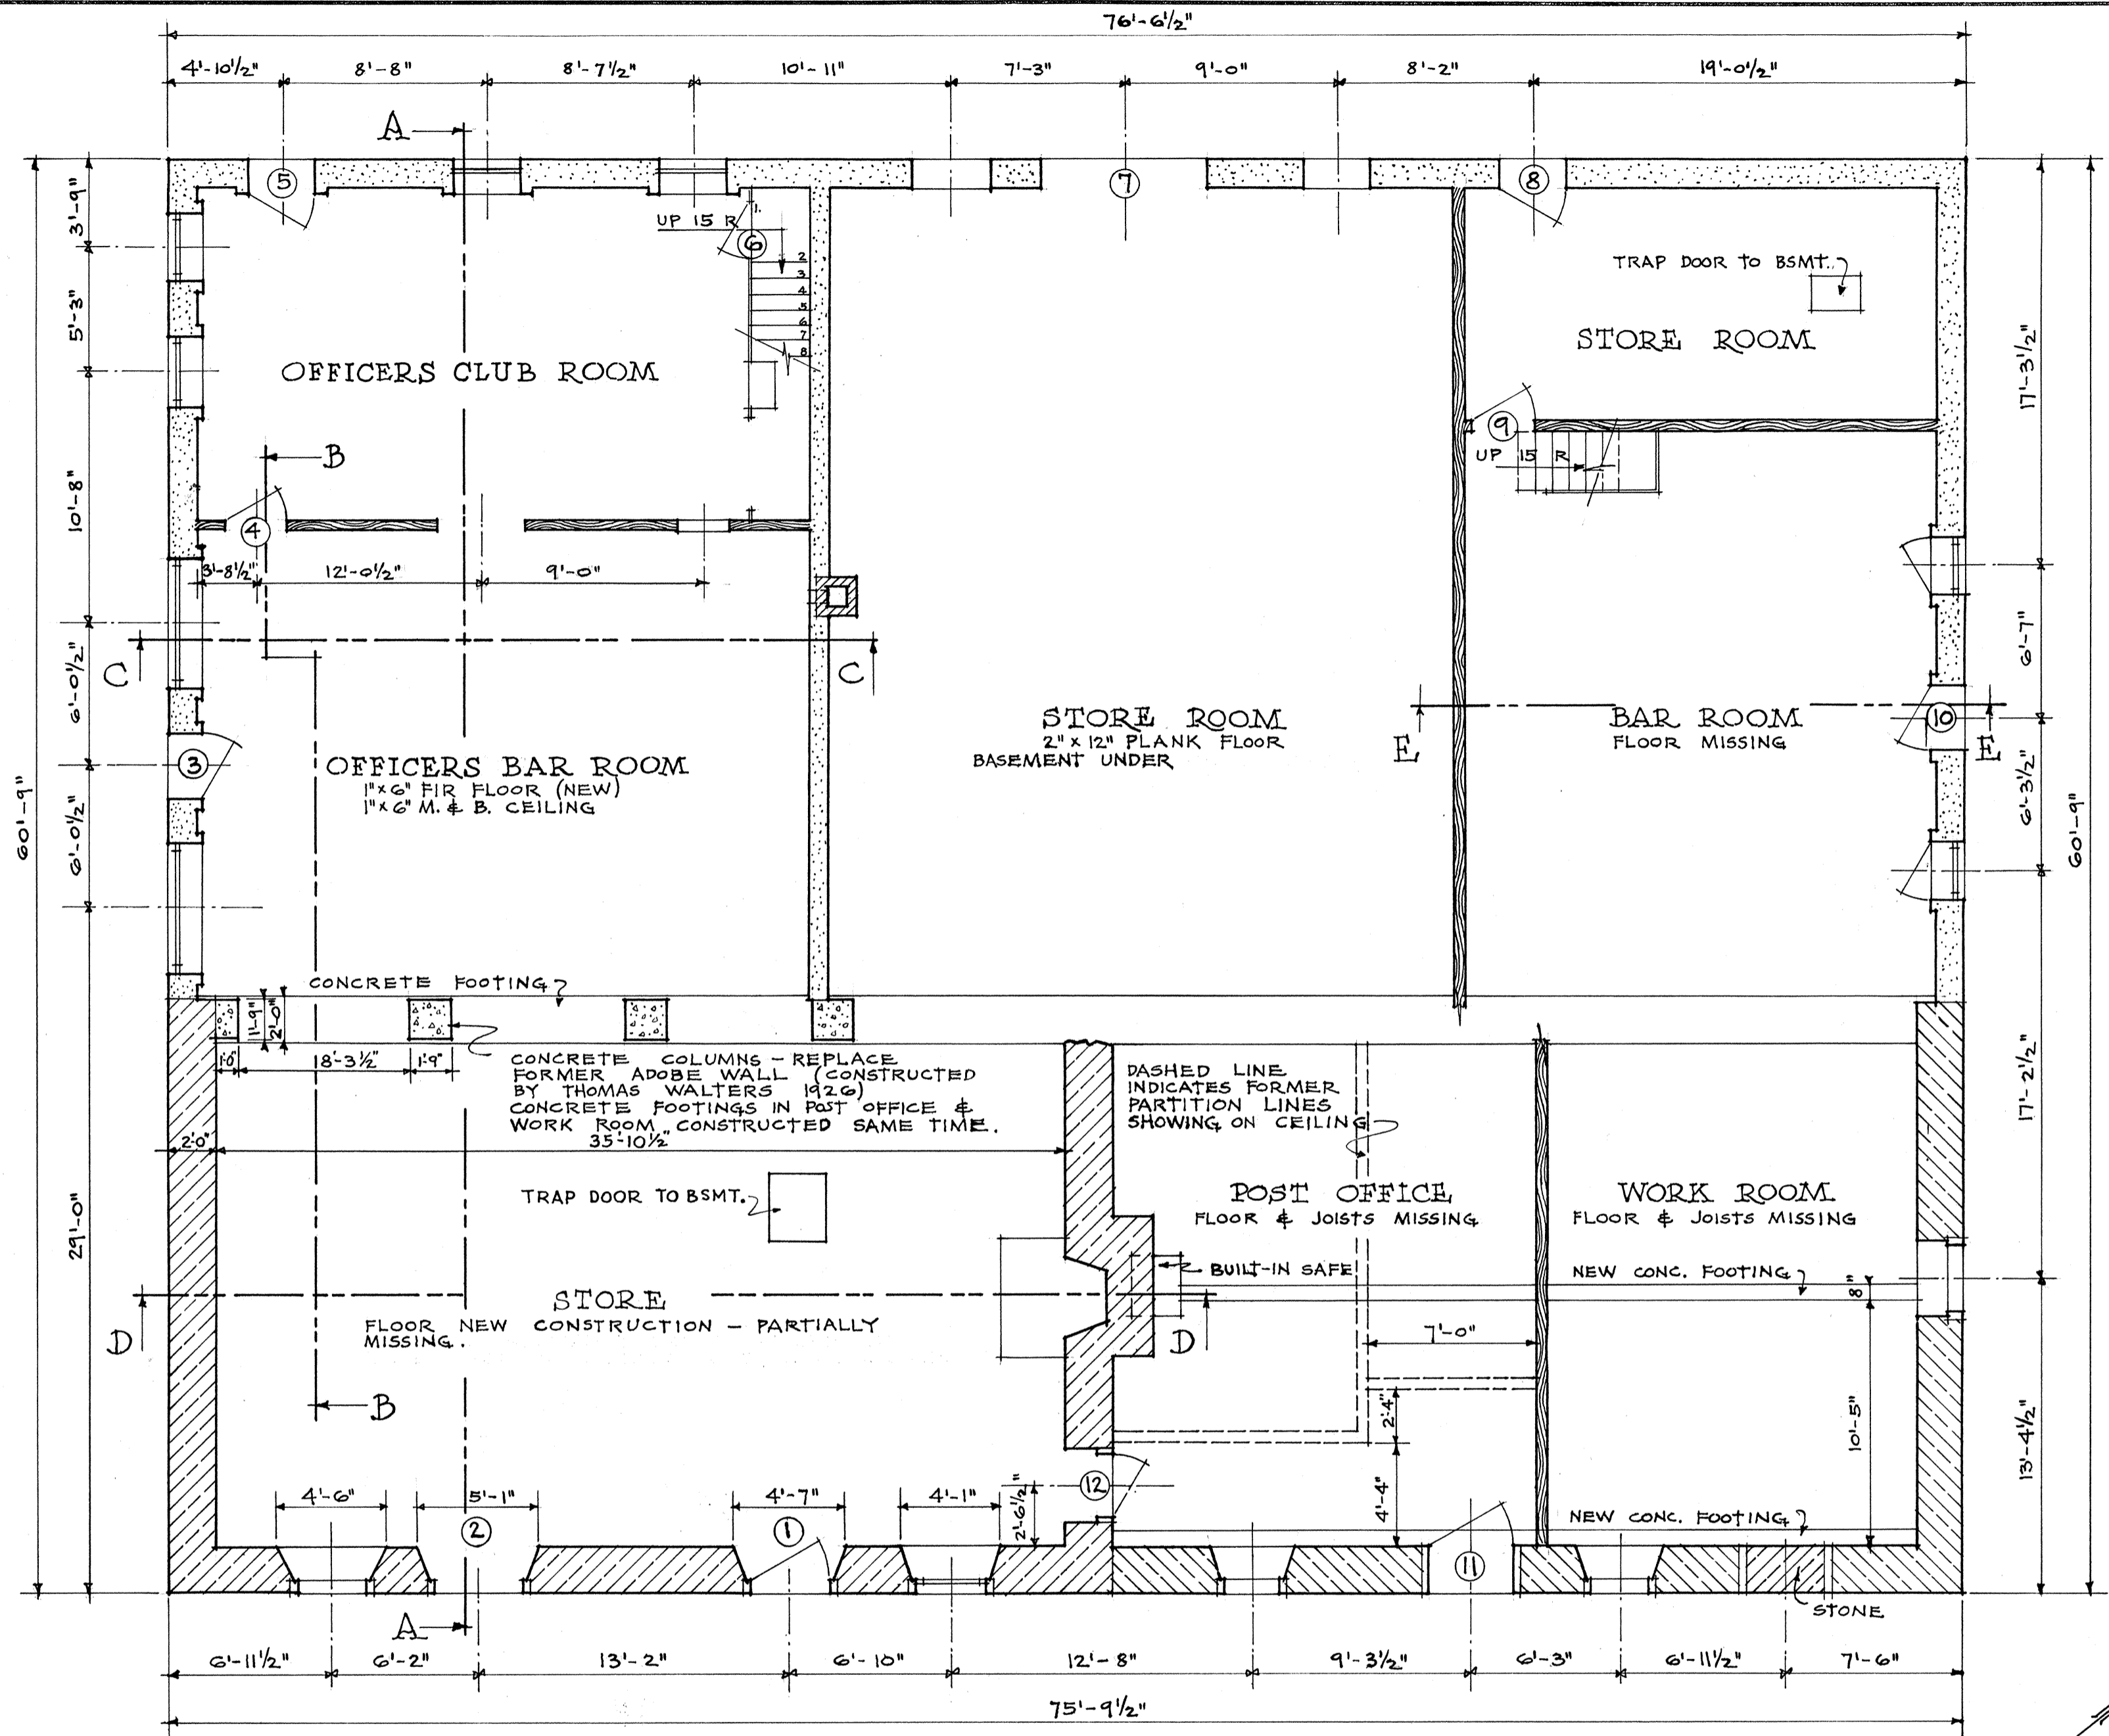

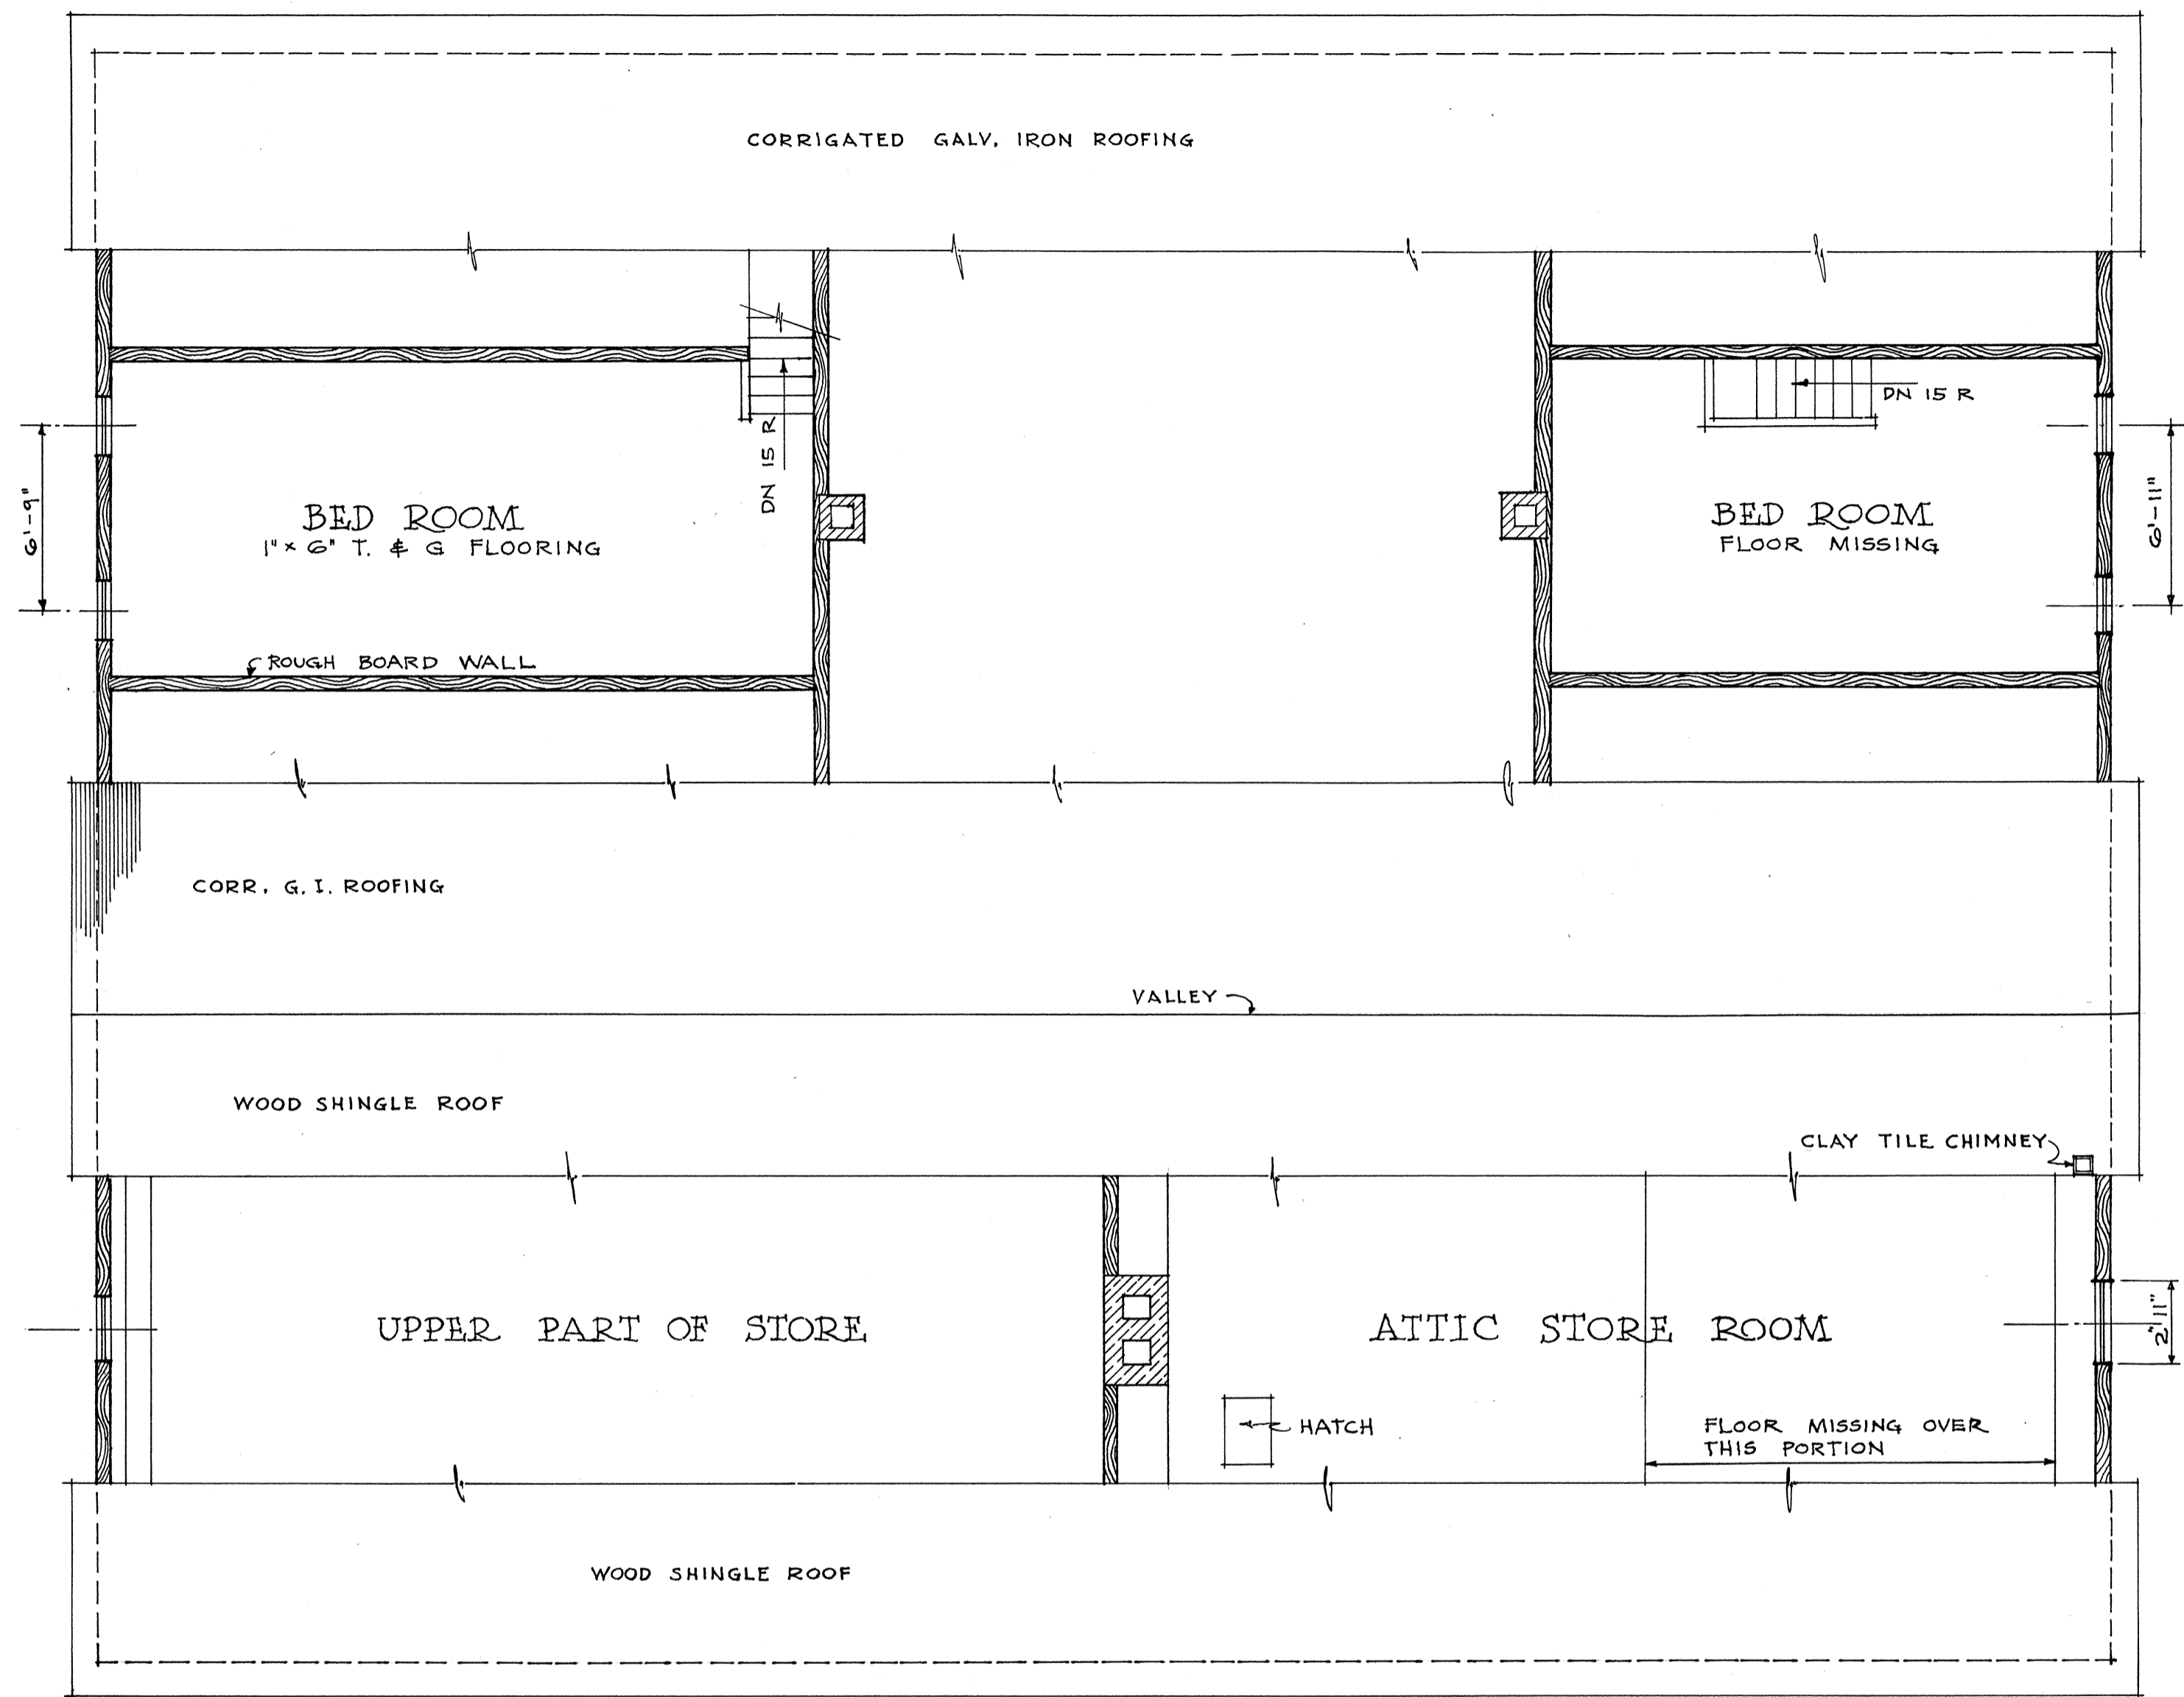


DOOR SCHEDULE

1	1 1/8 x 3'-4" x 6'-9"	BUILT-UP DOOR	
2			MISSING
3	1 3/8 x 2'-8" x 6'-9"	RAISED PANEL	
4	1 3/8 x 2'-8" x 6'-9"	"	
5	1 3/8 x 2'-8" x 6'-7 1/2"	"	
6	1 3/8 x 2'-6" x 6'-6"	"	
7		BUILT-UP DOOR	PART MISSING
8	1 3/8 x 2'-10" x 6'-9"	RAISED PANEL	
9	1 1/4 x 2'-8" x 6'-8"	"	
10	1 3/8 x 2'-10" x 6'-8"	RAISED PANEL	
11	1 3/8 x 2'-8" x 6'-8"	"	
12			MISSING

## SECOND FLOOR PLAN

SCALE 3/16" = 1'-0"

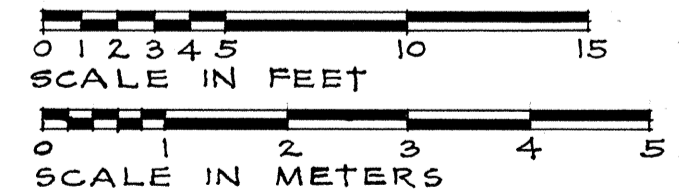

WILFRED G. HILL - DEL.


NAME OF STRUCTURE  
**SUTLERS STORE**  
FORT LARAMIE - WYOMING

SURVEY NO.  
**WYO-2**


HISTORIC AMERICAN  
BUILDINGS SURVEY  
SHEET 3 OF 7 SHEETS

UNDER DIRECTION OF UNITED STATES DEPARTMENT OF THE INTERIOR  
NATIONAL PARK SERVICE, BRANCH OF PLANS AND DESIGN


LIBRARY OF CONGRESS  
INDEX NUMBER

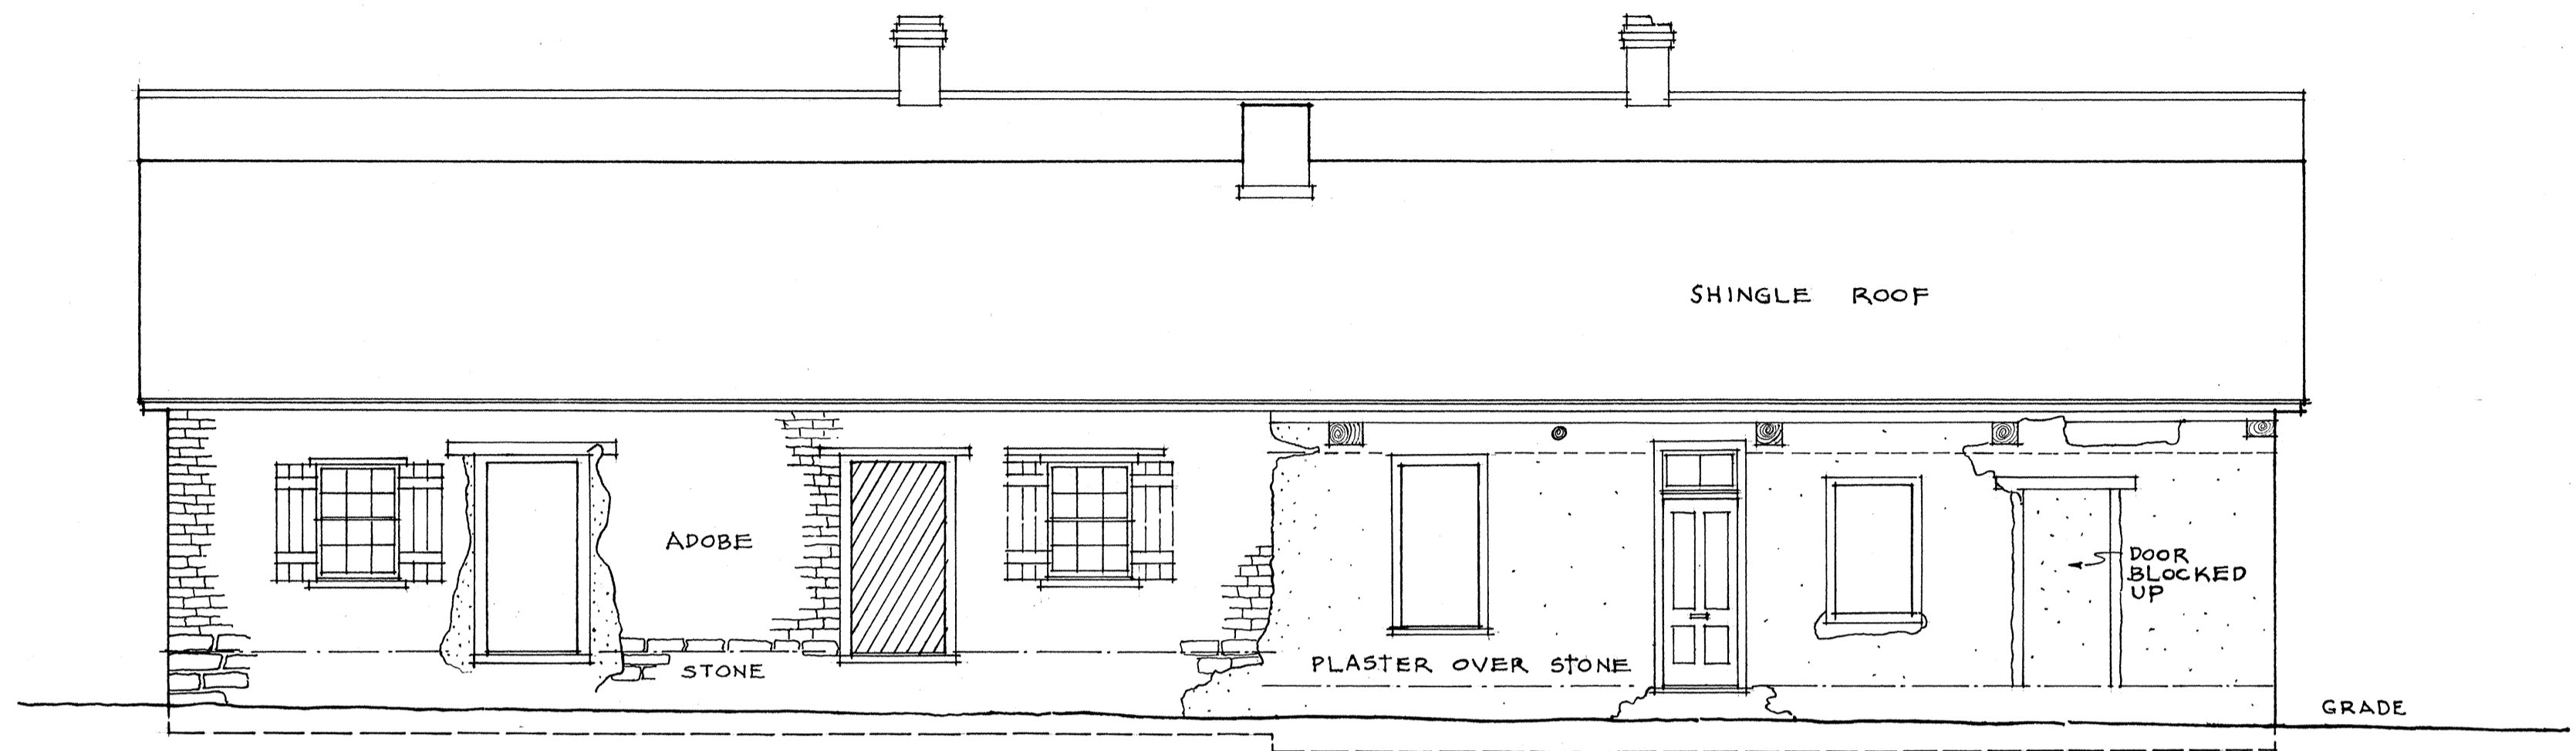


SOUTHEAST ELEVATION  
SCALE  $\frac{3}{16}'' = 1'-0''$

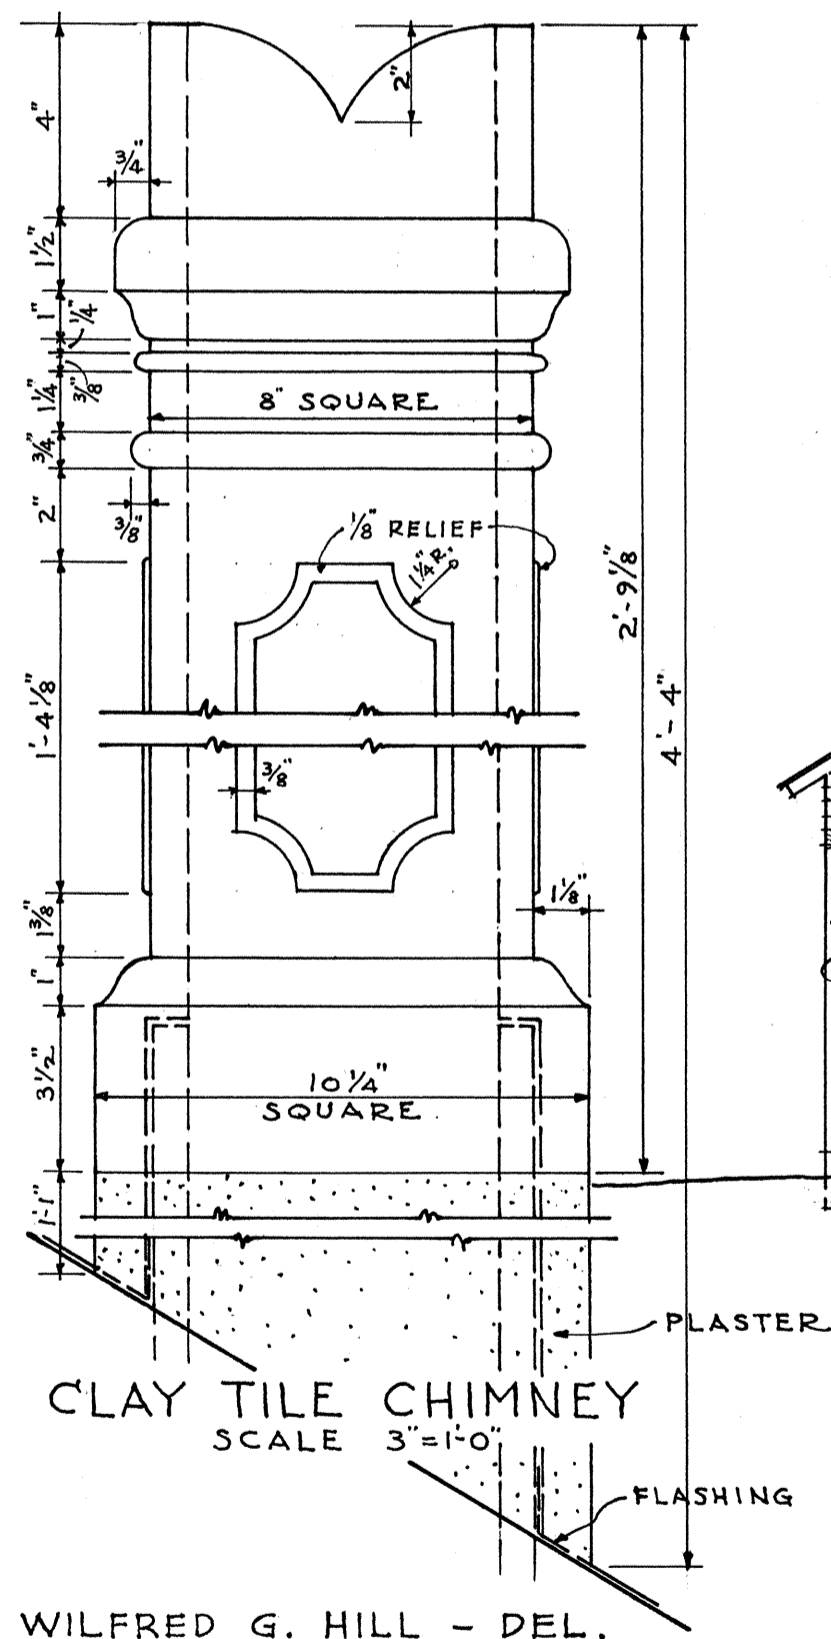

WILFRED G. HILL - DEL.

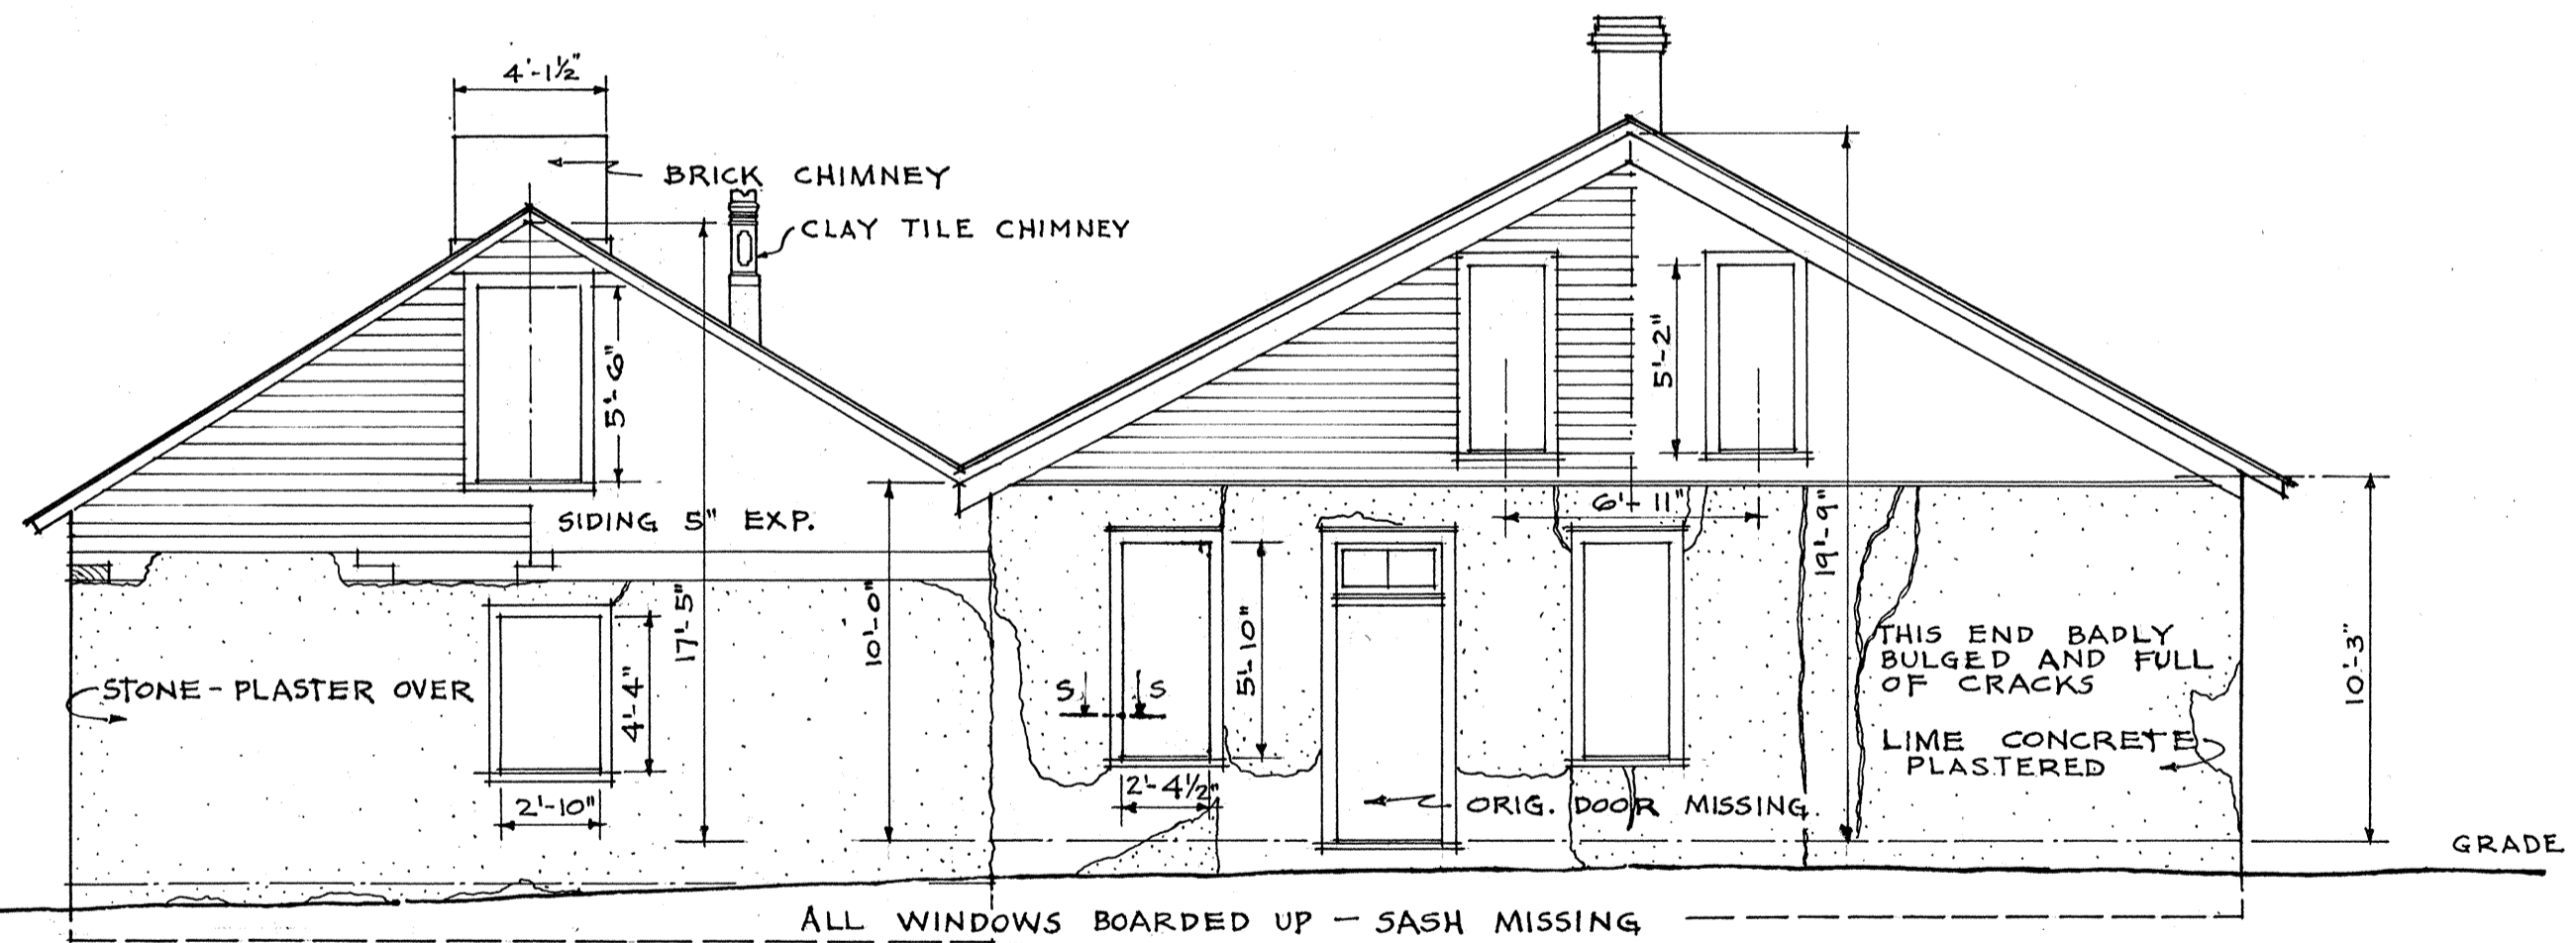

NORTHEAST ELEVATION  
SCALE  $\frac{3}{16}'' = 1'-0''$

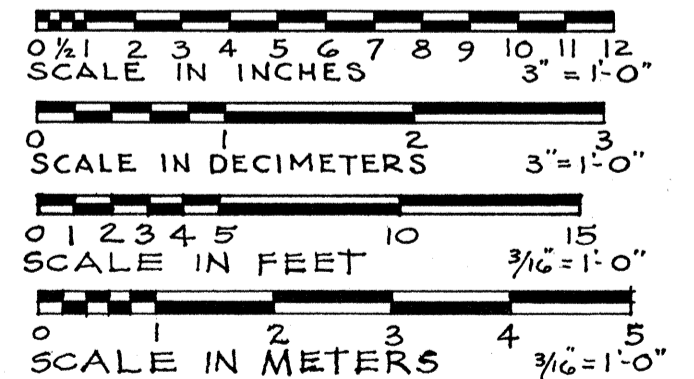


UNDER DIRECTION OF UNITED STATES DEPARTMENT OF THE INTERIOR  
NATIONAL PARK SERVICE, BRANCH OF PLANS AND DESIGN

NAME OF STRUCTURE  
**SUTLERS STORE**  
FORT LARAMIE - WYOMING


SURVEY NO.  
WYO-2

HISTORIC AMERICAN  
BUILDINGS SURVEY  
SHEET 4 OF 7 SHEETS


LIBRARY OF CONGRESS  
INDEX NUMBER

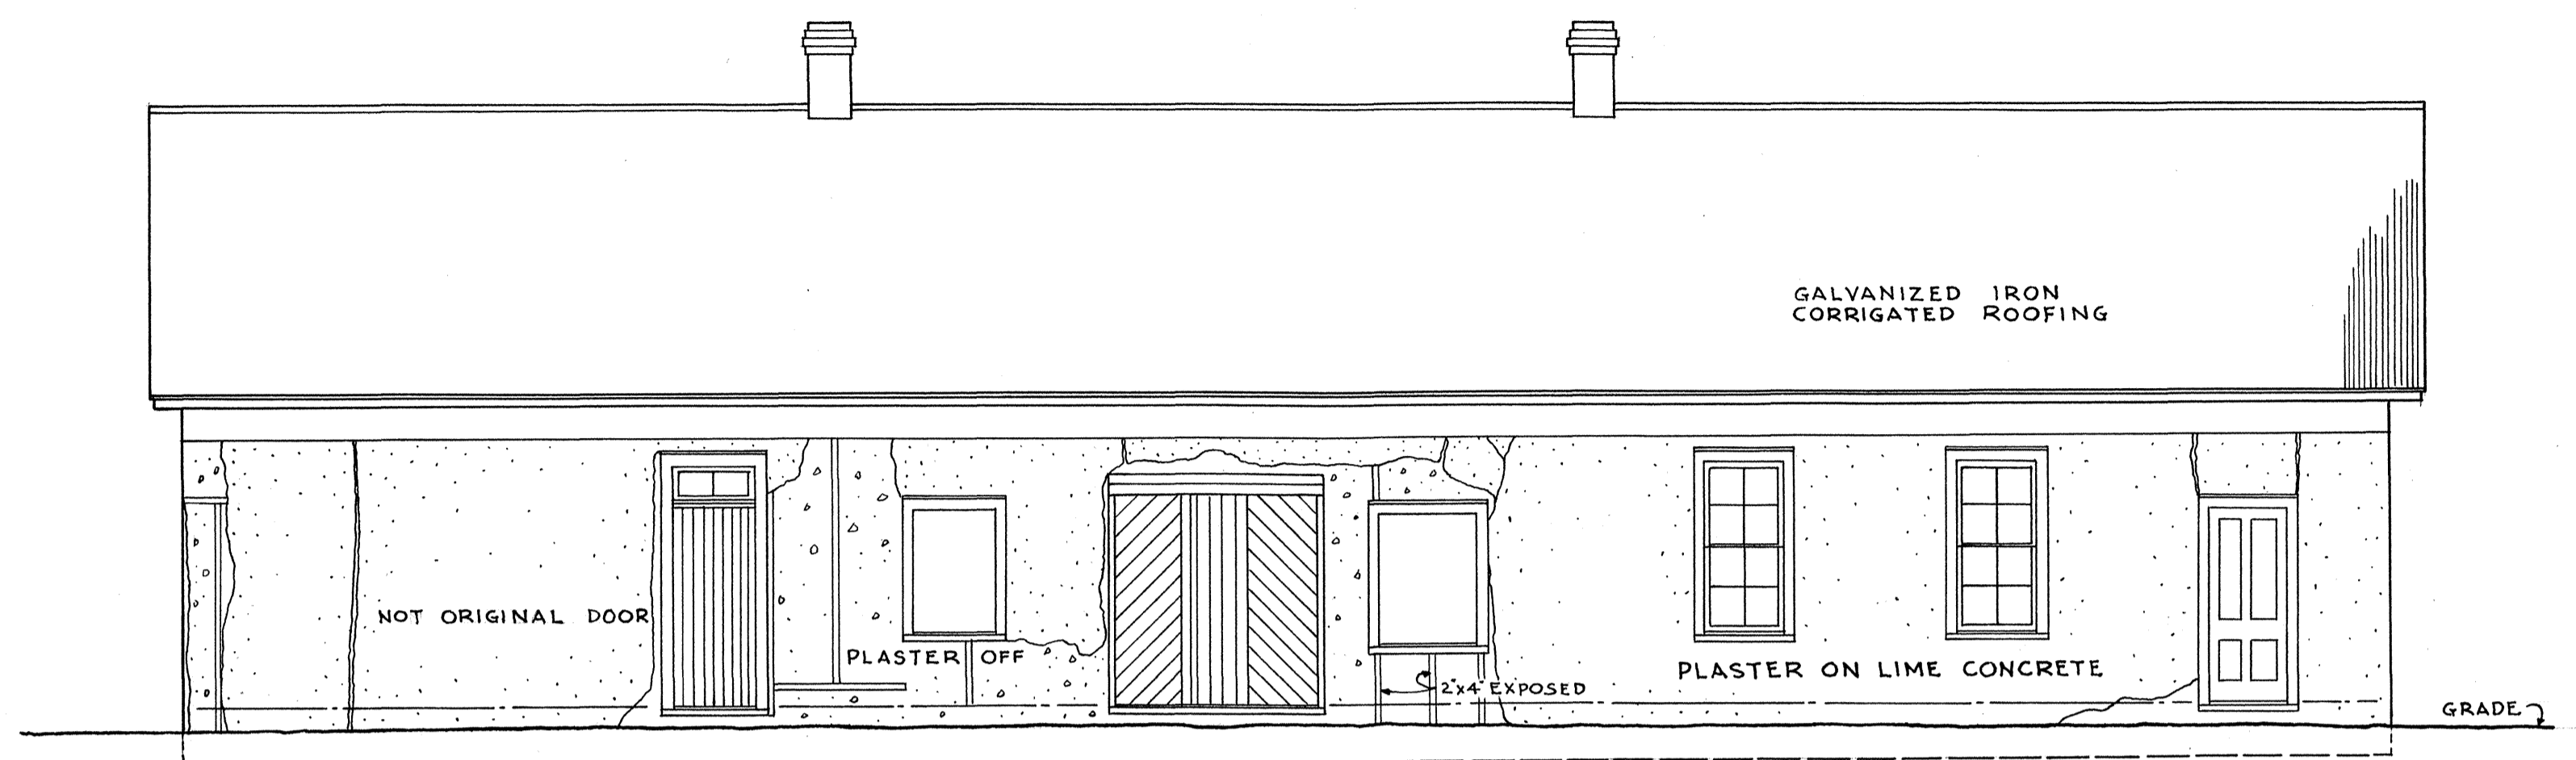

NORTHWEST ELEVATION  
SCALE  $\frac{3}{16}'' = 1'-0''$

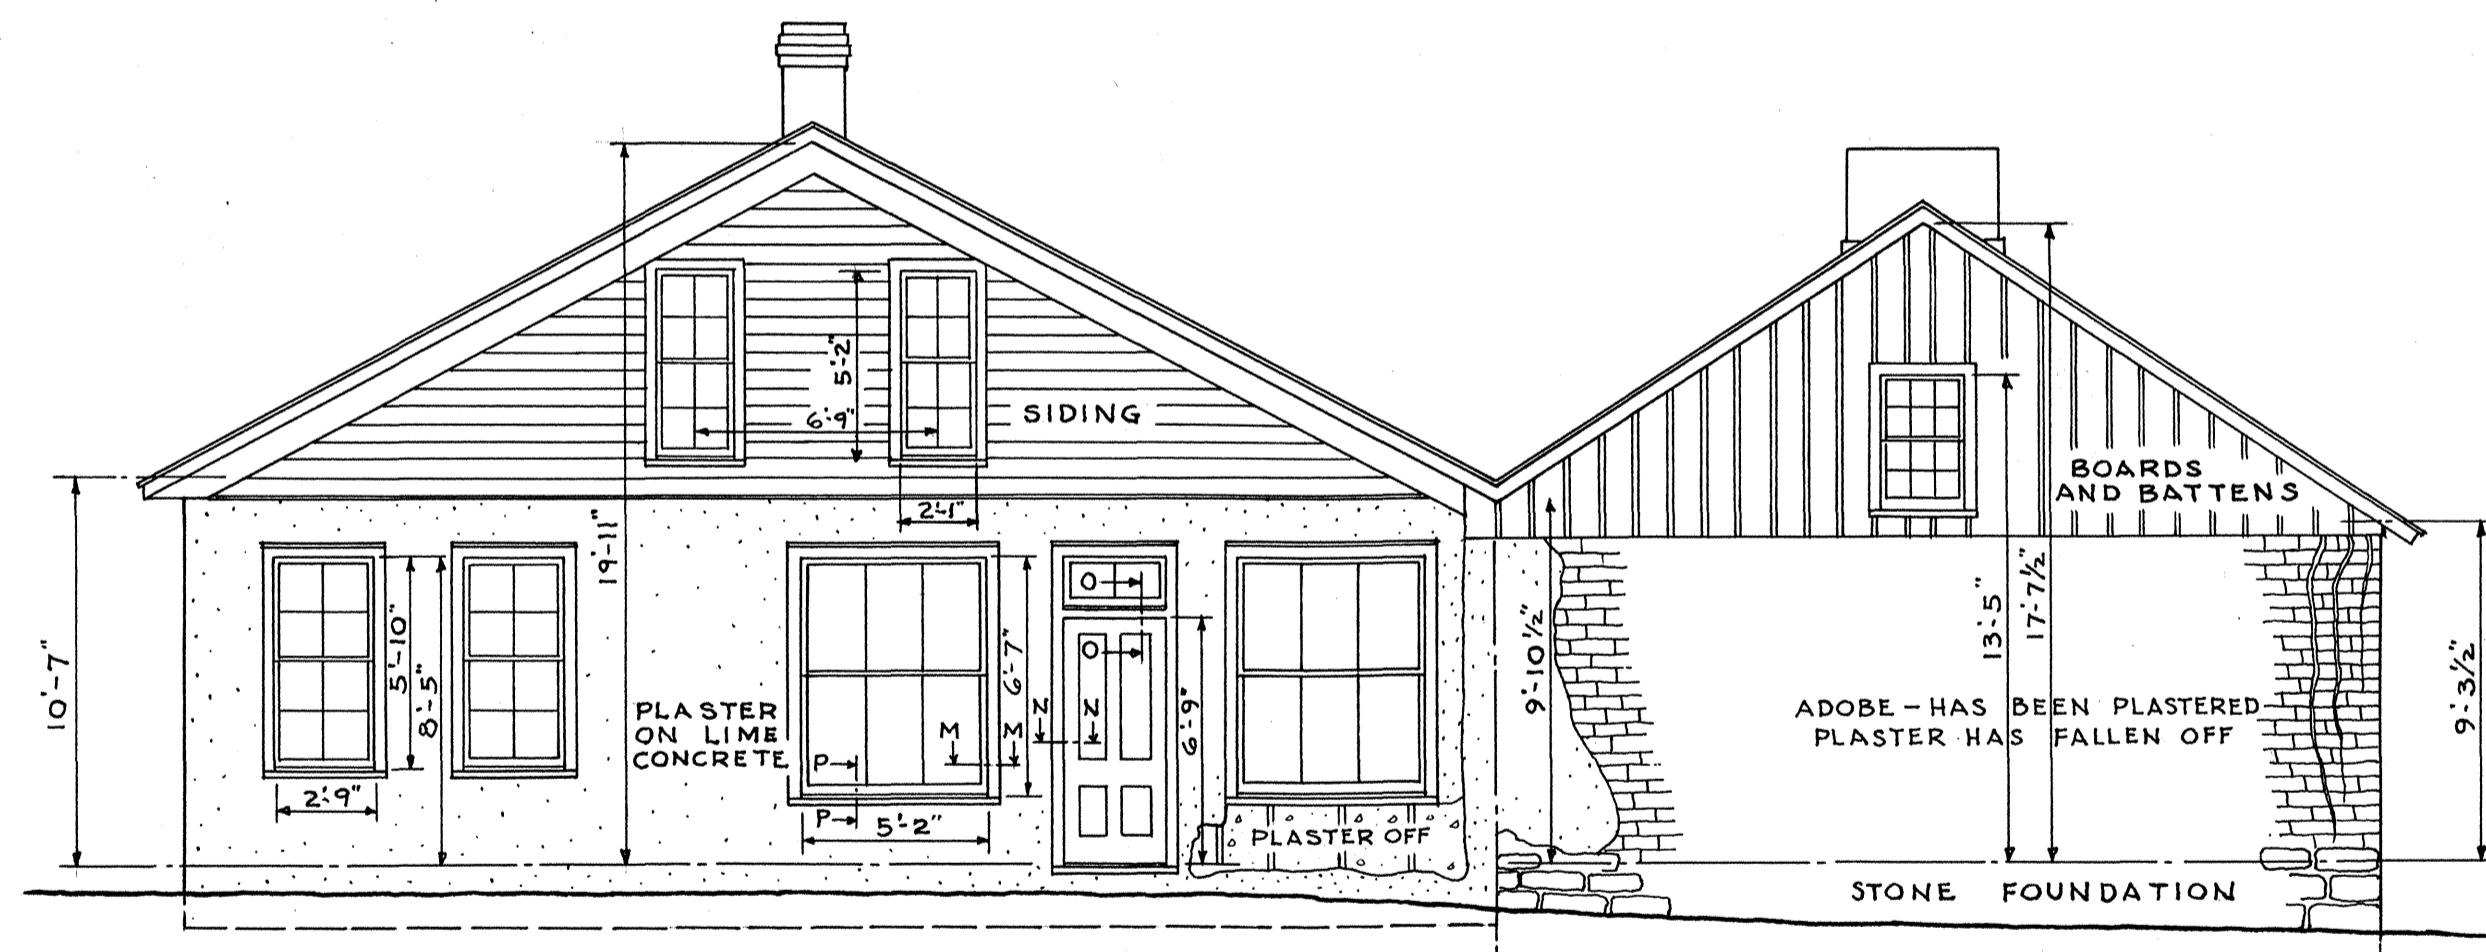

SOUTHWEST ELEVATION  
SCALE  $\frac{3}{16}'' = 1'-0''$

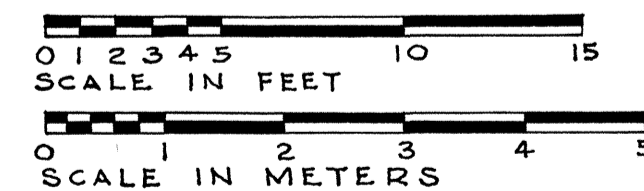

LESLIE E. WILKIE - DEL.


U.S. DEPARTMENT OF THE INTERIOR  
OFFICE OF NATIONAL PARKS, BUILDINGS, AND RESERVATIONS  
BRANCH OF PLANS AND DESIGN

NAME OF STRUCTURE  
**SUTLER'S STORE**  
FORT LARAMIE - WYOMING

SURVEY NO.  
WYO-2

HISTORIC AMERICAN  
BUILDINGS SURVEY  
SHEET 5 OF 7 SHEETS

INDEX NO.

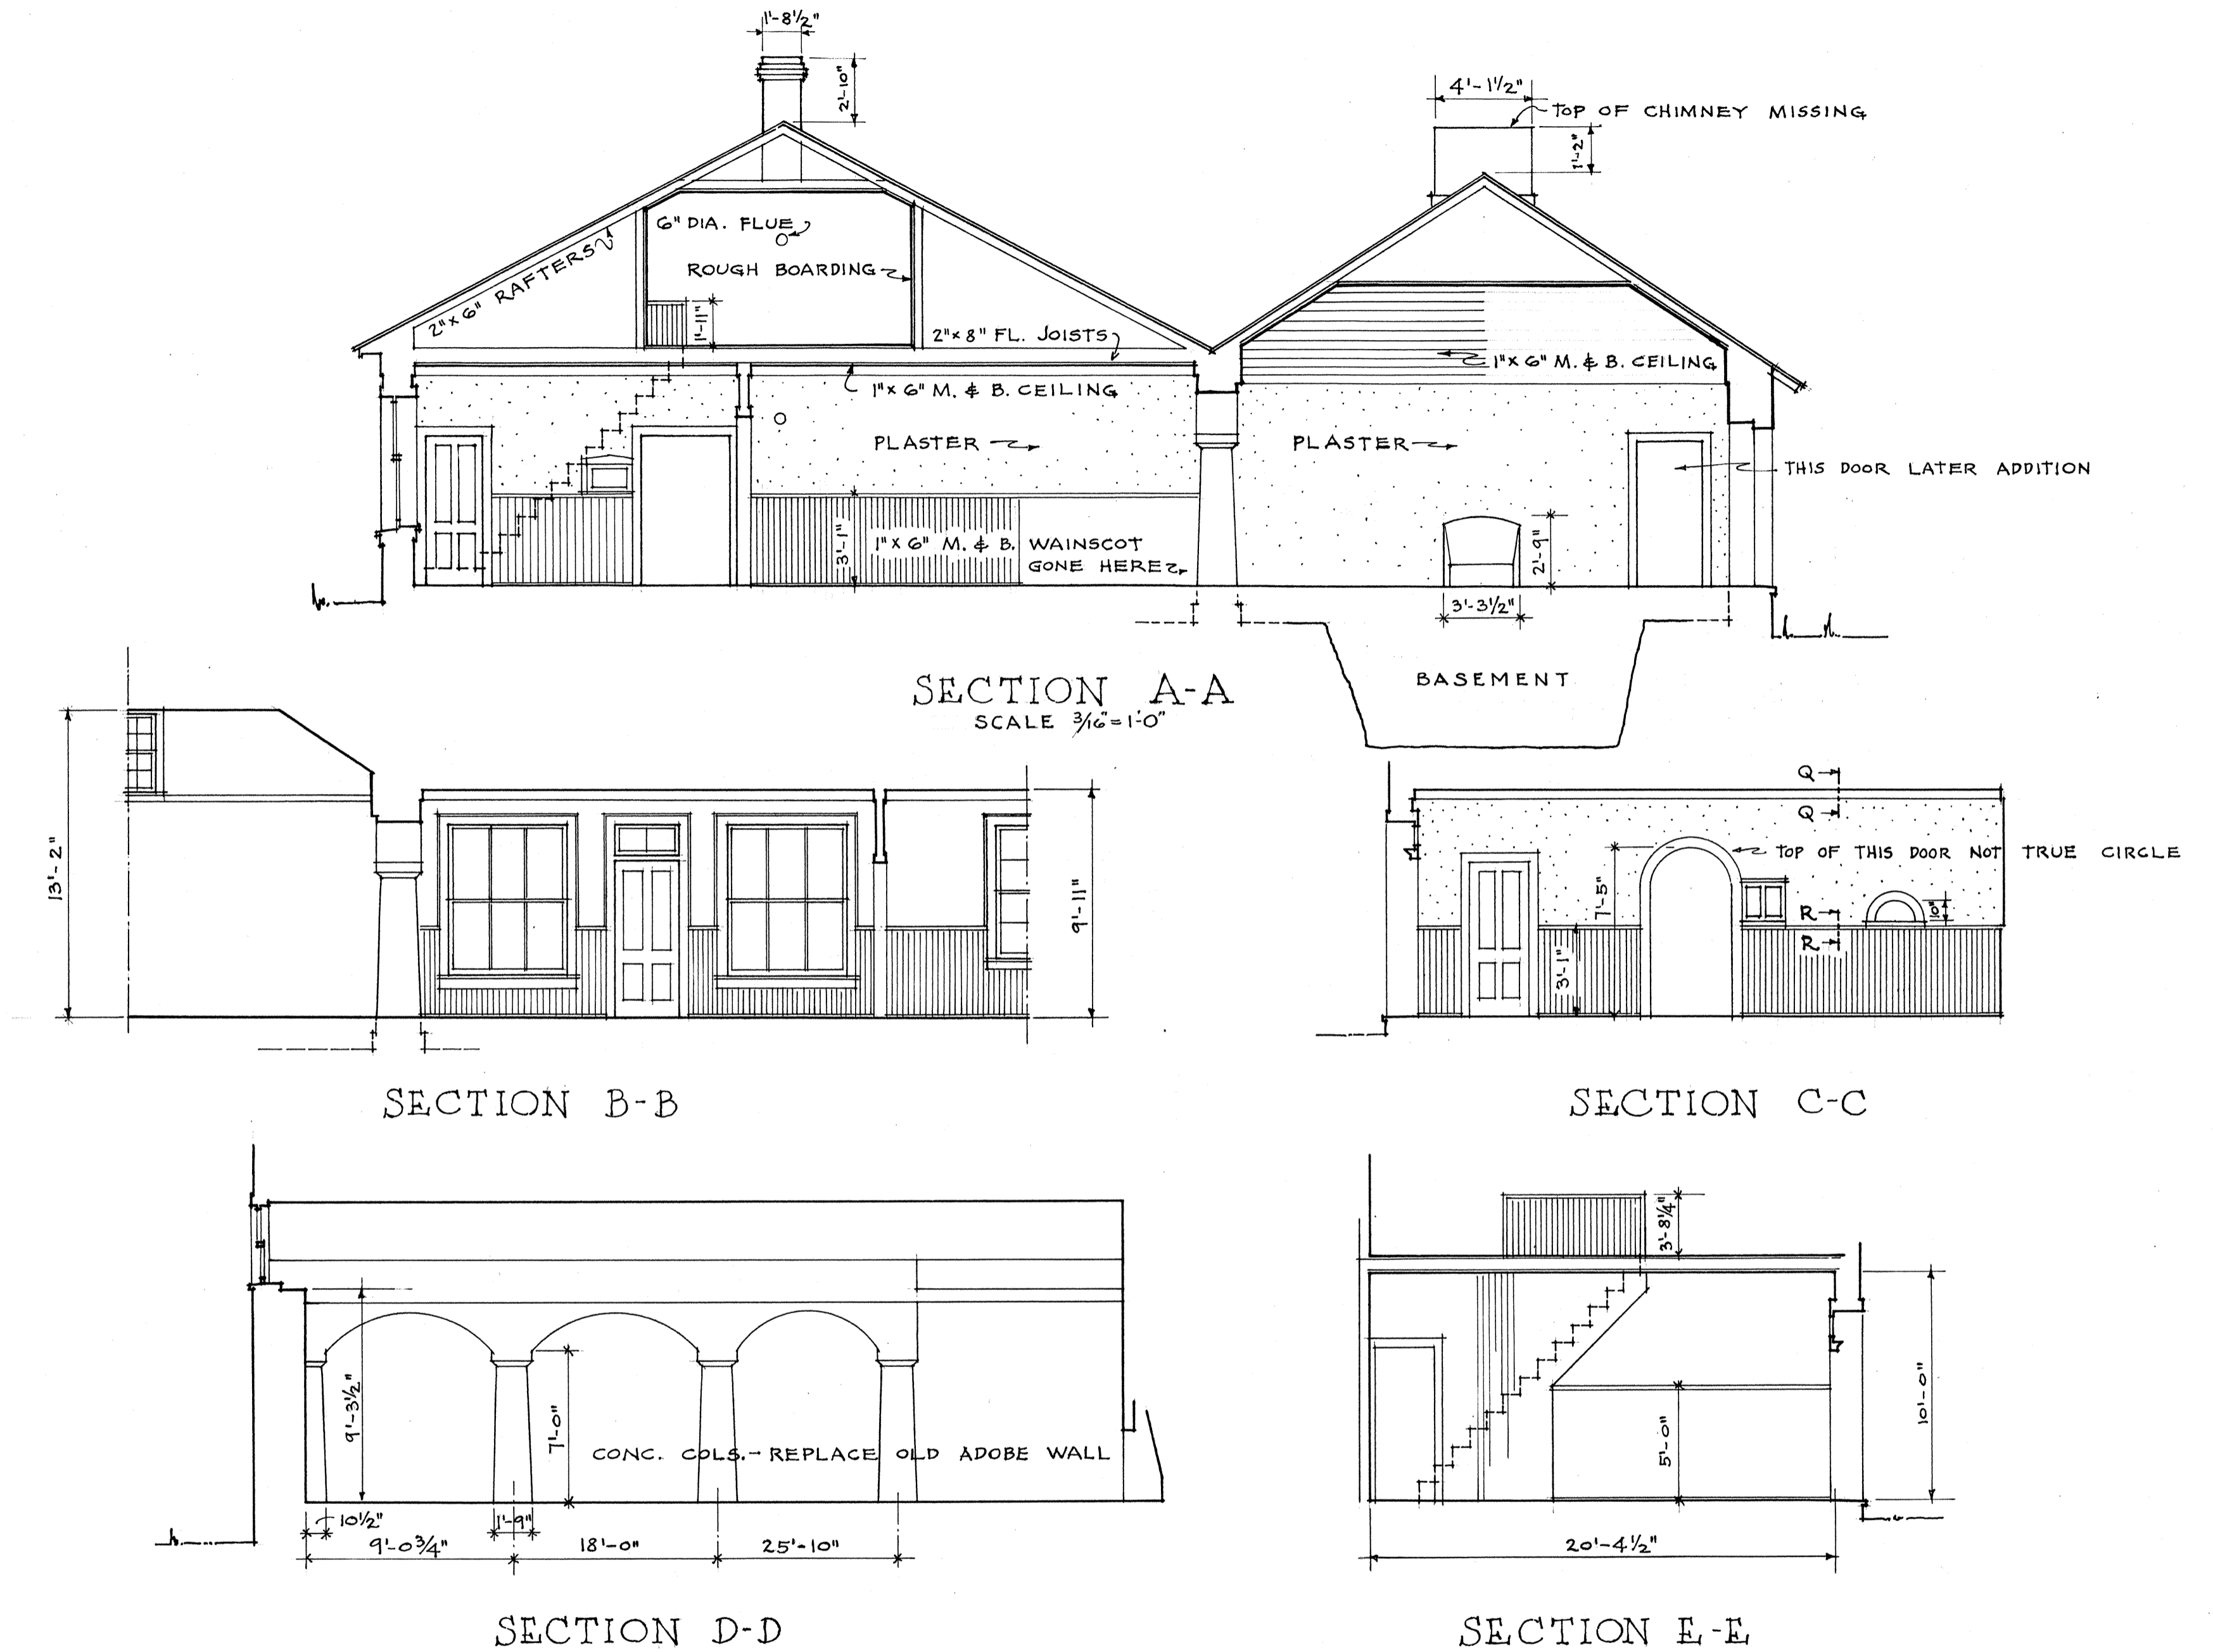

WILFRED G. HILL - DEL.


UNDER DIRECTION OF UNITED STATES DEPARTMENT OF THE INTERIOR  
NATIONAL PARK SERVICE, BRANCH OF PLANS AND DESIGN


NAME OF STRUCTURE  
**SUTLER'S STORE**  
FORT LARAMIE - WYOMING

SURVEY NO.  
**WYO-2**

HISTORIC AMERICAN  
BUILDINGS SURVEY  
SHEET 6 OF 7 SHEETS

LIBRARY OF CONGRESS  
INDEX NUMBER

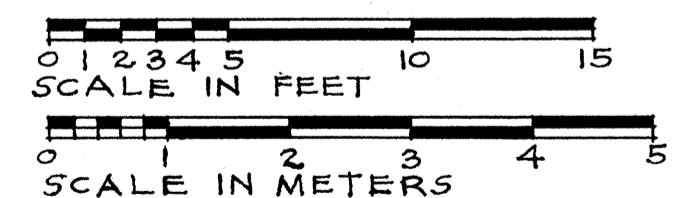

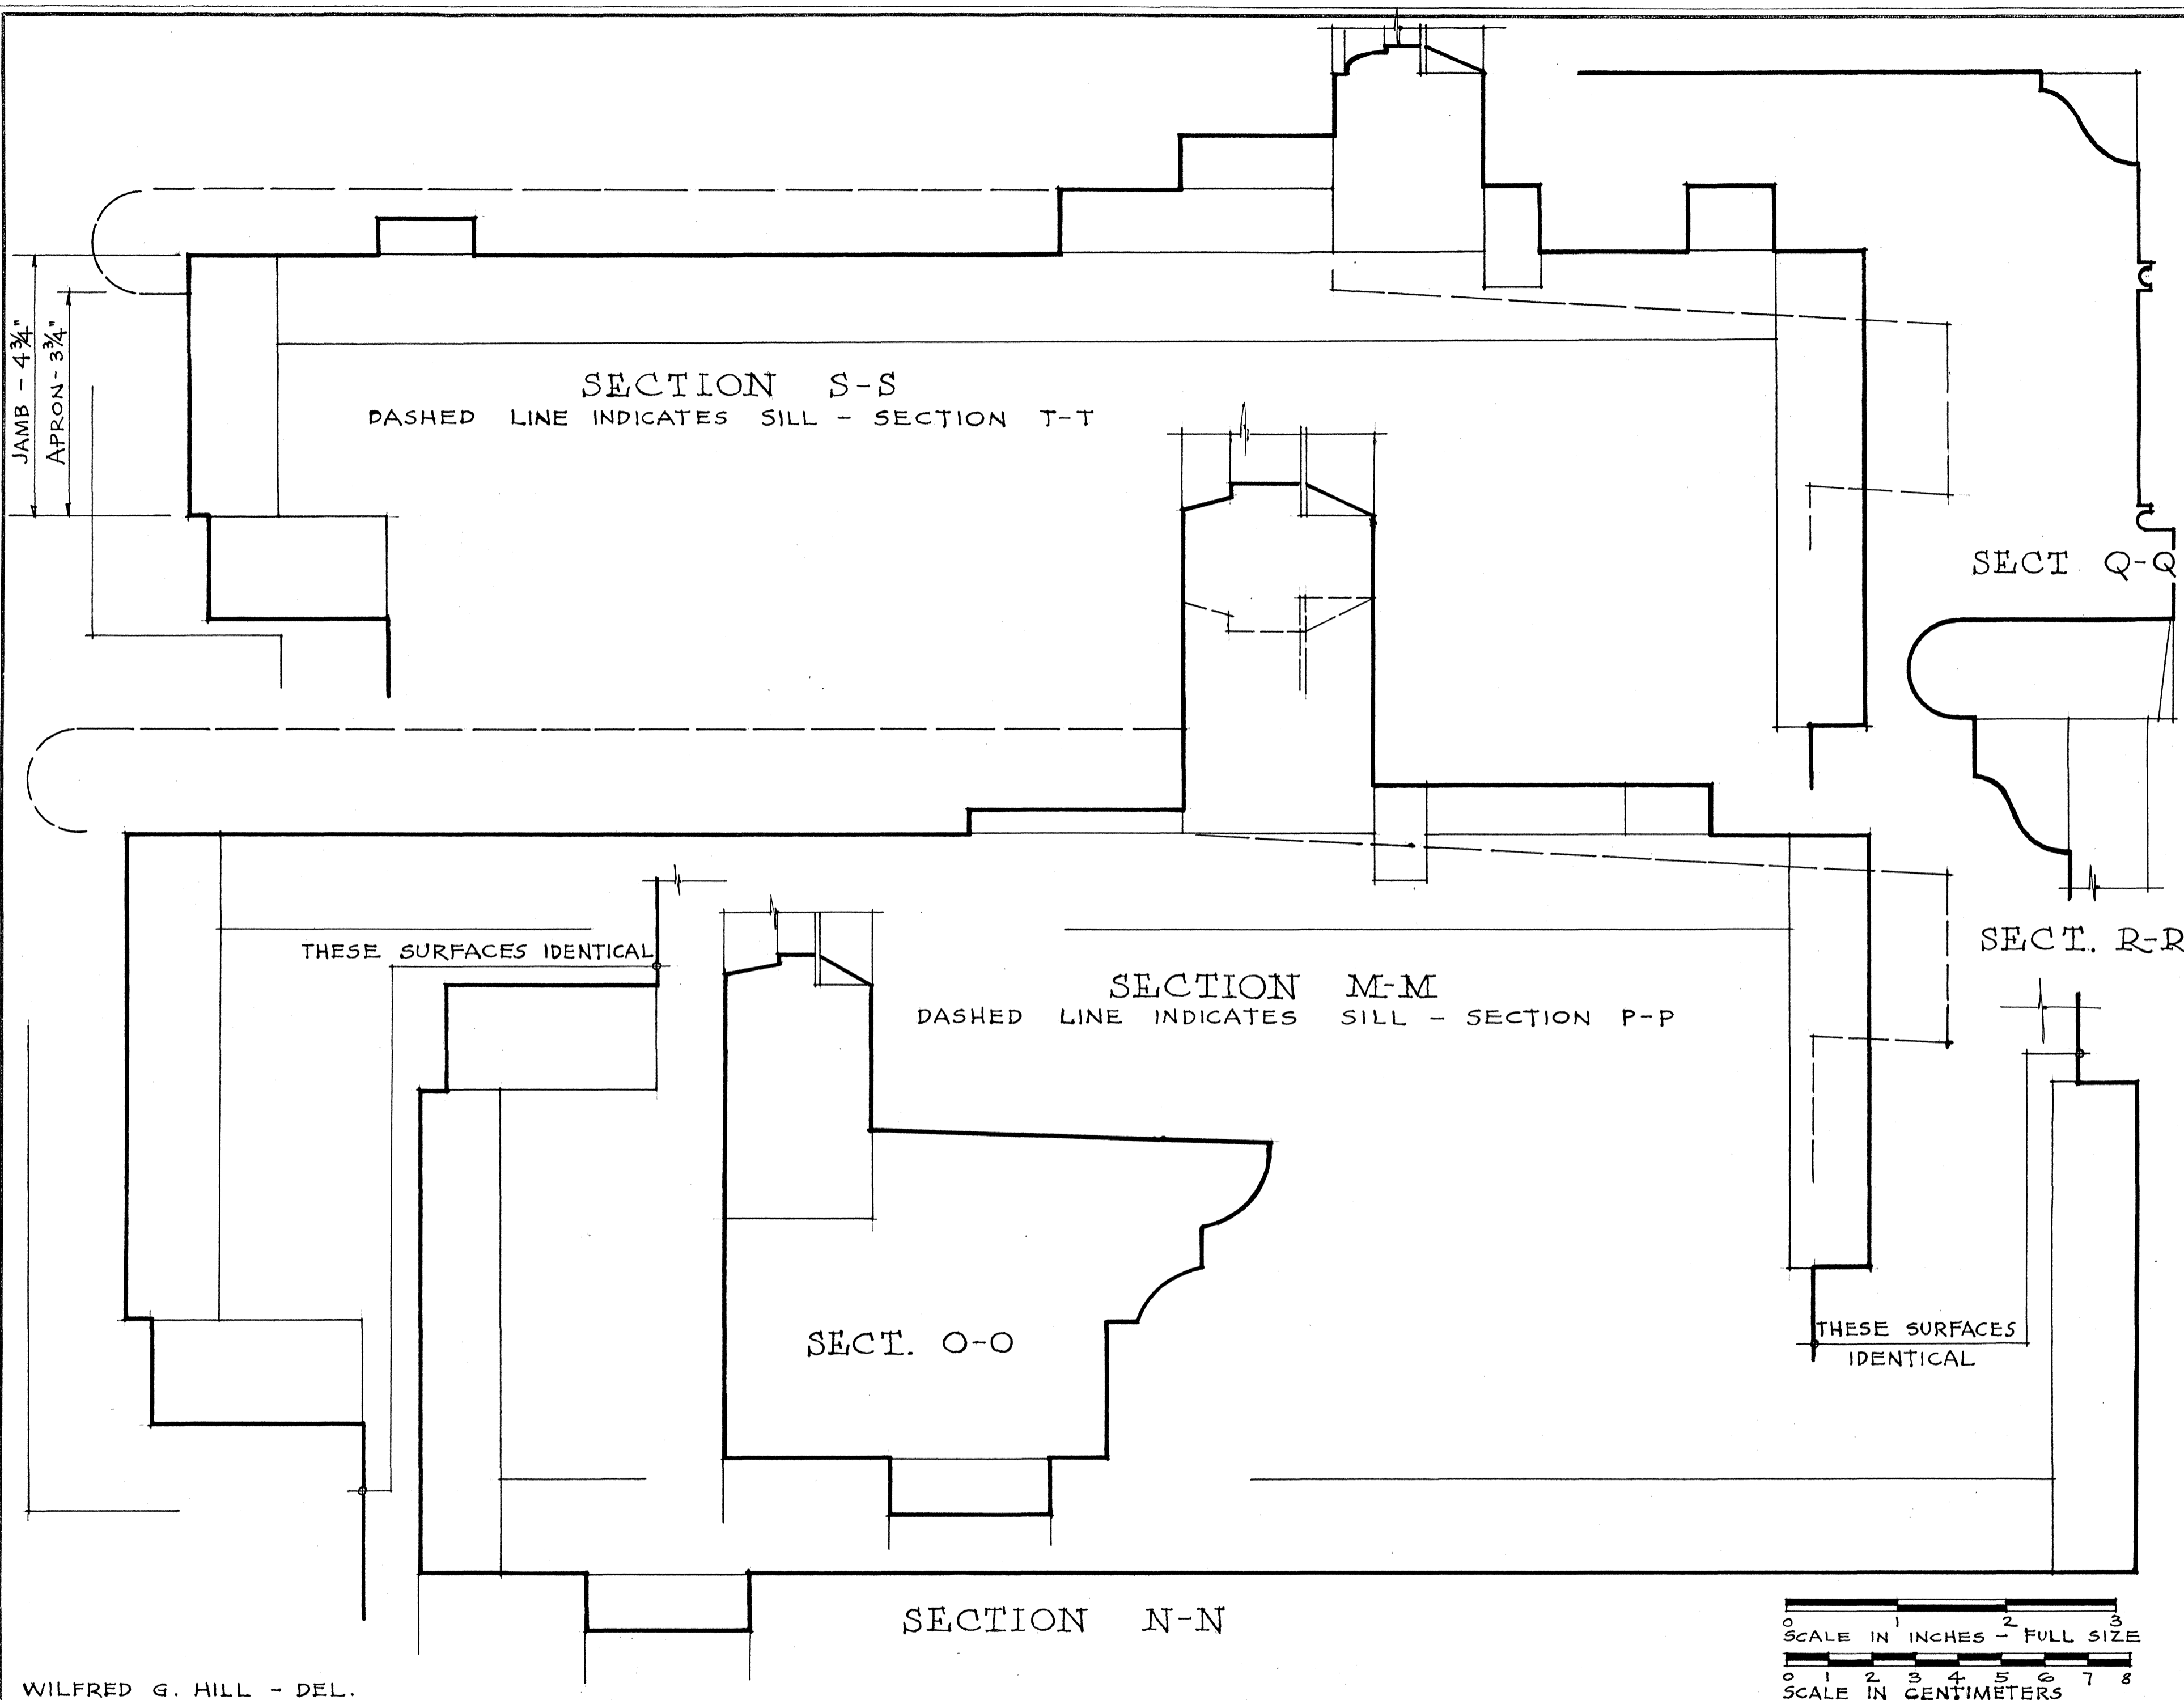

WILFRED G. HILL - DEL.

UNDER DIRECTION OF UNITED STATES DEPARTMENT OF THE INTERIOR  
NATIONAL PARK SERVICE, BRANCH OF PLANS AND DESIGN

NAME OF STRUCTURE  
**SUTLER'S STORE**  
FORT LARAMIE - WYOMING

SURVEY NO.  
WYO-2

HISTORIC AMERICAN  
BUILDINGS SURVEY  
SHEET 7 OF 7 SHEETS

LIBRARY OF CONGRESS  
INDEX NUMBER





TRADERS STORE  
19











PORT TRADERS STORE  
6



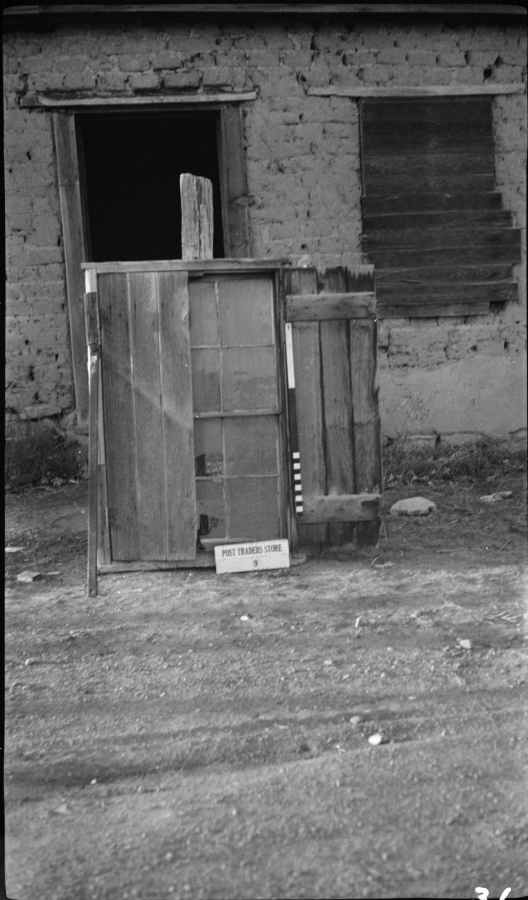

COMMISSARY

PORT TRUCKS LOBBY

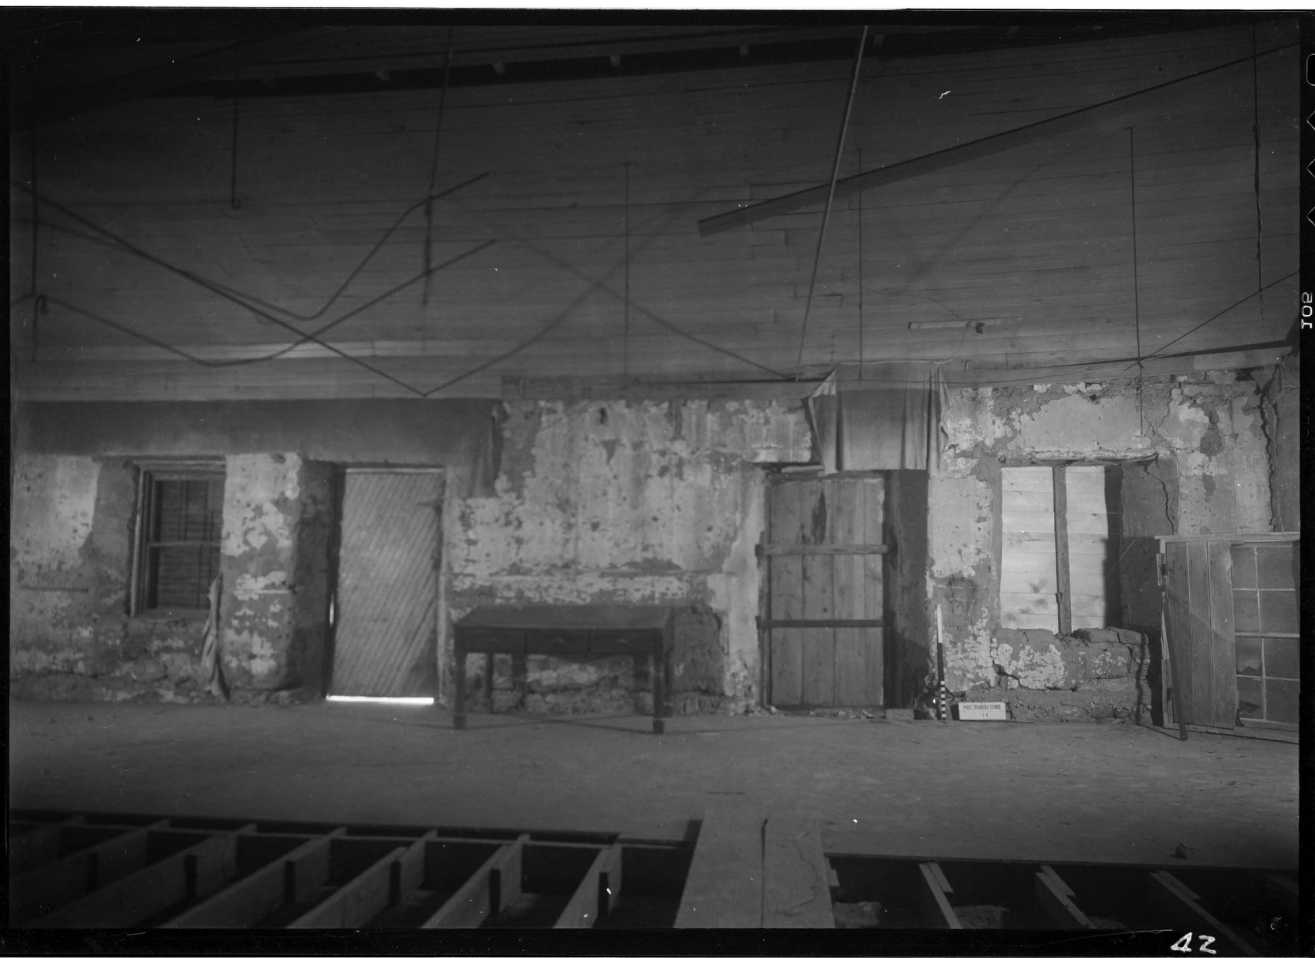













1485 No. 114 - 117