
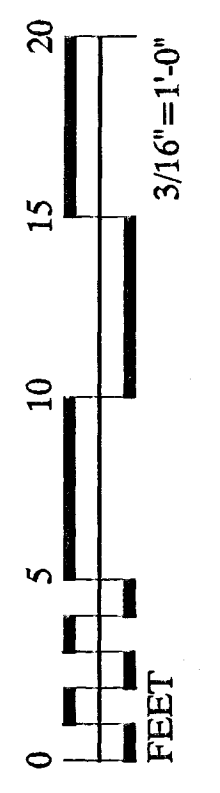


PLAN

3/16"=1'-0" 1:64

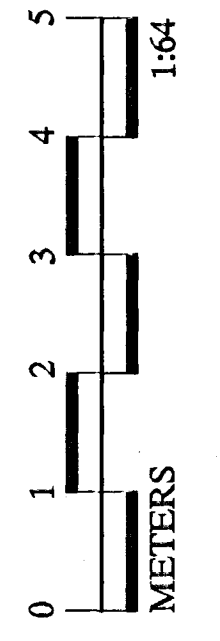

DRAWN BY: JENNIFER L. MOST

FORT UNION PROJECT, 2001
NATIONAL PARK SERVICE
UNITED STATES DEPARTMENT OF THE INTERIOR

FORT UNION · SUTLER'S STORE
STATE HIGHWAY 161 WATROUS VICINITY MORA COUNTY NEW MEXICO

SURVEY NO.
NM-164-CC

HISTORIC AMERICAN
BUILDINGS SURVEY
SHEET 1 OF 1 SHEET

LIBRARY OF
CONGRESS
INDEX NUMBER

IF REPRODUCED, PLEASE CREDIT THE HISTORIC AMERICAN BUILDINGS SURVEY, NATIONAL PARK SERVICE, NAME OF DELINEATOR, DATE OF DRAWING

ROSENTHAL A 49
HARRIS

