


KENILWORTH AQUATIC GARDENS

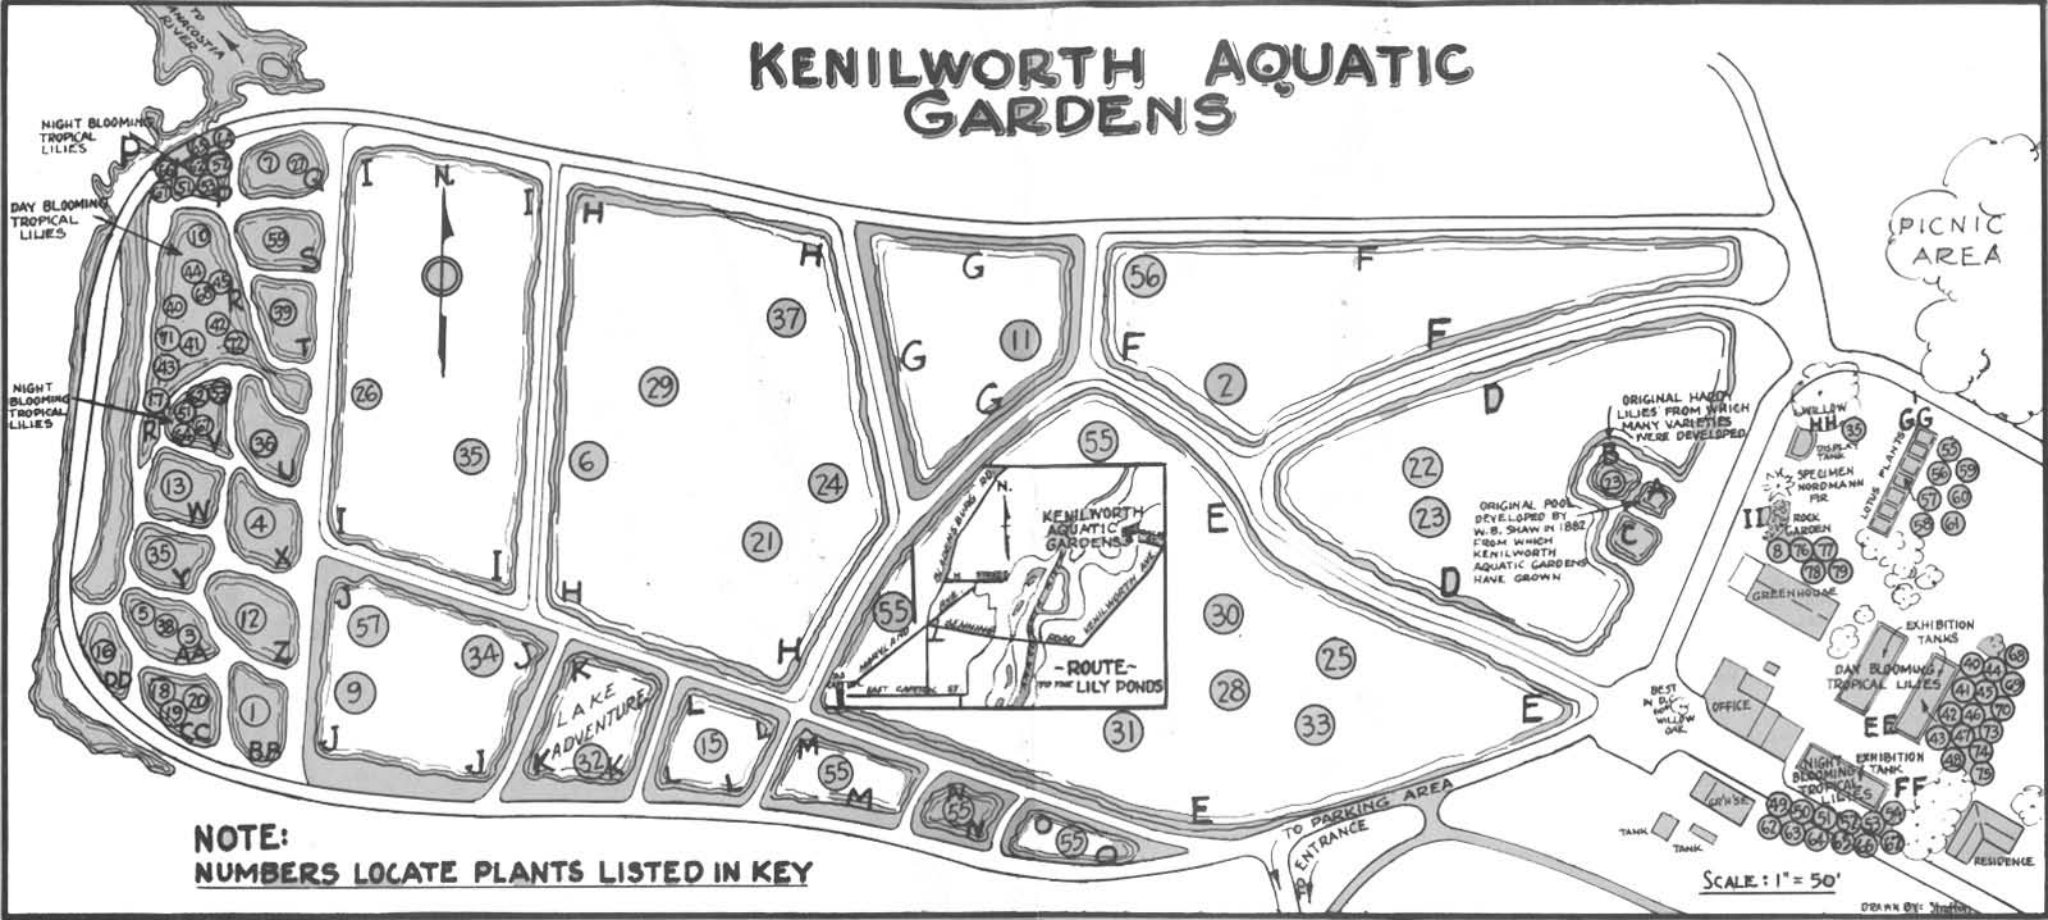

NIGHT BLOOMING TROPICAL LILIES

DAY BLOOMING TROPICAL LILIES

NIGHT BLOOMING TROPICAL LILIES



ORIGINAL POOL DEVELOPED BY W.B. SHAW IN 1882 FROM WHICH KENILWORTH AQUATIC GARDENS HAVE GROWN

ORIGINAL HARDY LILIES FROM WHICH MANY VARIETIES WERE DEVELOPED

BEST IN DISTRICT WILLIAM ONE

NOTE:
NUMBERS LOCATE PLANTS LISTED IN KEY

SCALE: 1" = 50'