

4:3


4:4

4:5

3:3

3:4

3:5

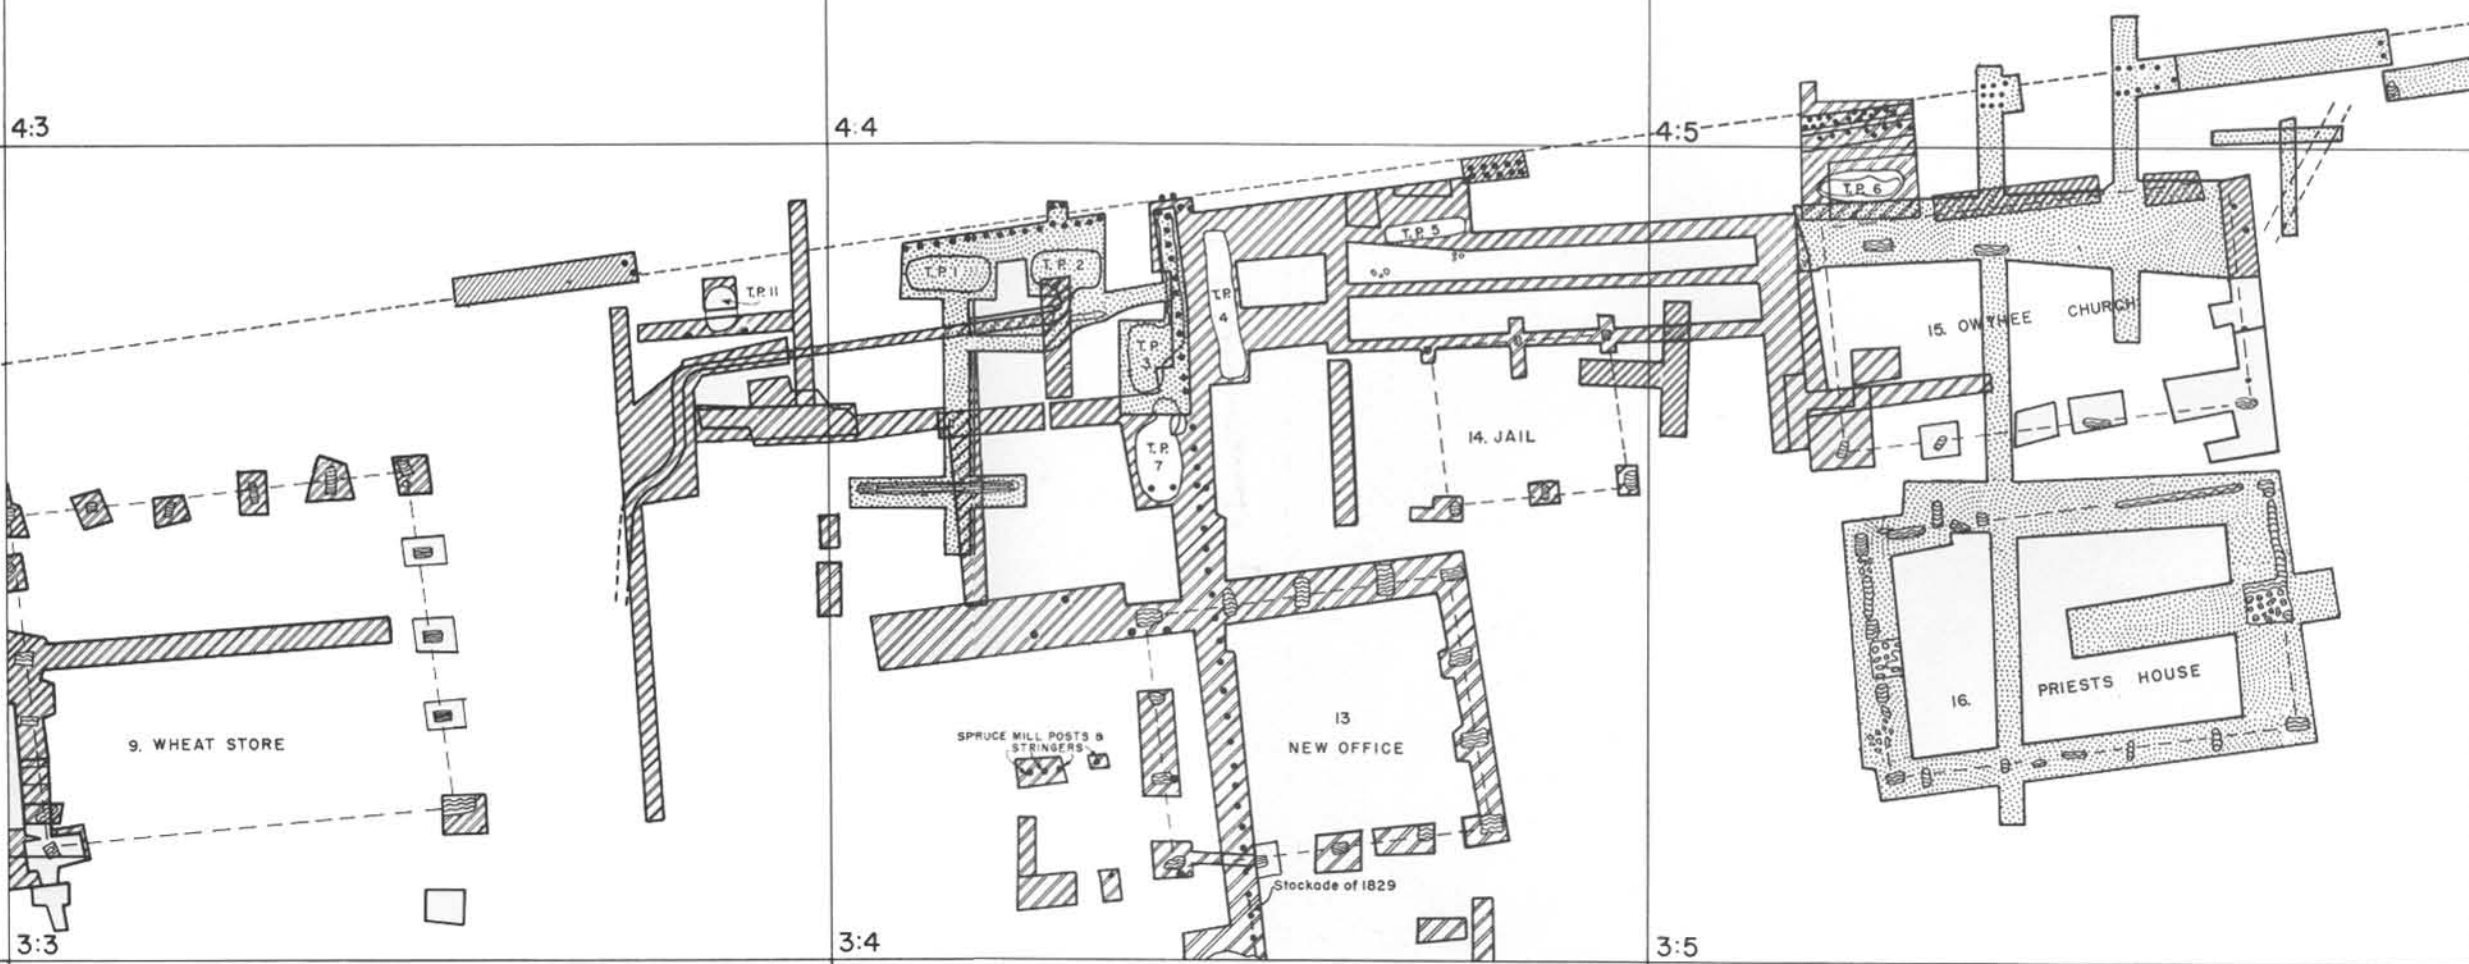

|   |   |   |
|---|---|---|
| 7 | 8 | 9 |
| 4 | 5 | 6 |
| 1 | 2 | 3 |

INDEX TO ADJOINING SHEETS

LEGEND

- Excavations.....1947
- Excavations.....1948
- Excavations.....1950
- Excavations.....1952
- Wooden footings and sills
- Posts

Plate XXXVII.



|  |  |  |
|--|--|--|
| UNITED STATES<br>DEPARTMENT OF THE INTERIOR<br>NATIONAL PARK SERVICE<br>HISTORY DIVISION<br>SAN FRANCISCO-CALIFORNIA         |  | N.P.S. REGION IV<br>FOR History Div.<br>DATE: Dec. 1953<br>DRAWN BY: D.H.<br>CHECKED BY: L.R.C.<br>SHEET 8 OF 9<br>CODE NO. XLV/109<br>DRAWING NUMBER<br>RS<br>VAN-10752 |
| <b>ARCHEOLOGICAL EXCAVATIONS</b><br>PROPOSED FORT VAN COUVER NATL. MONUMENT-<br>FORT VAN COUVER-WASHINGTON<br>COLUMBIA RIVER |  |  |