


POTOMAC

CONFEEDER DAM UNDER WATER

CANAL

WATER EL = 147.2

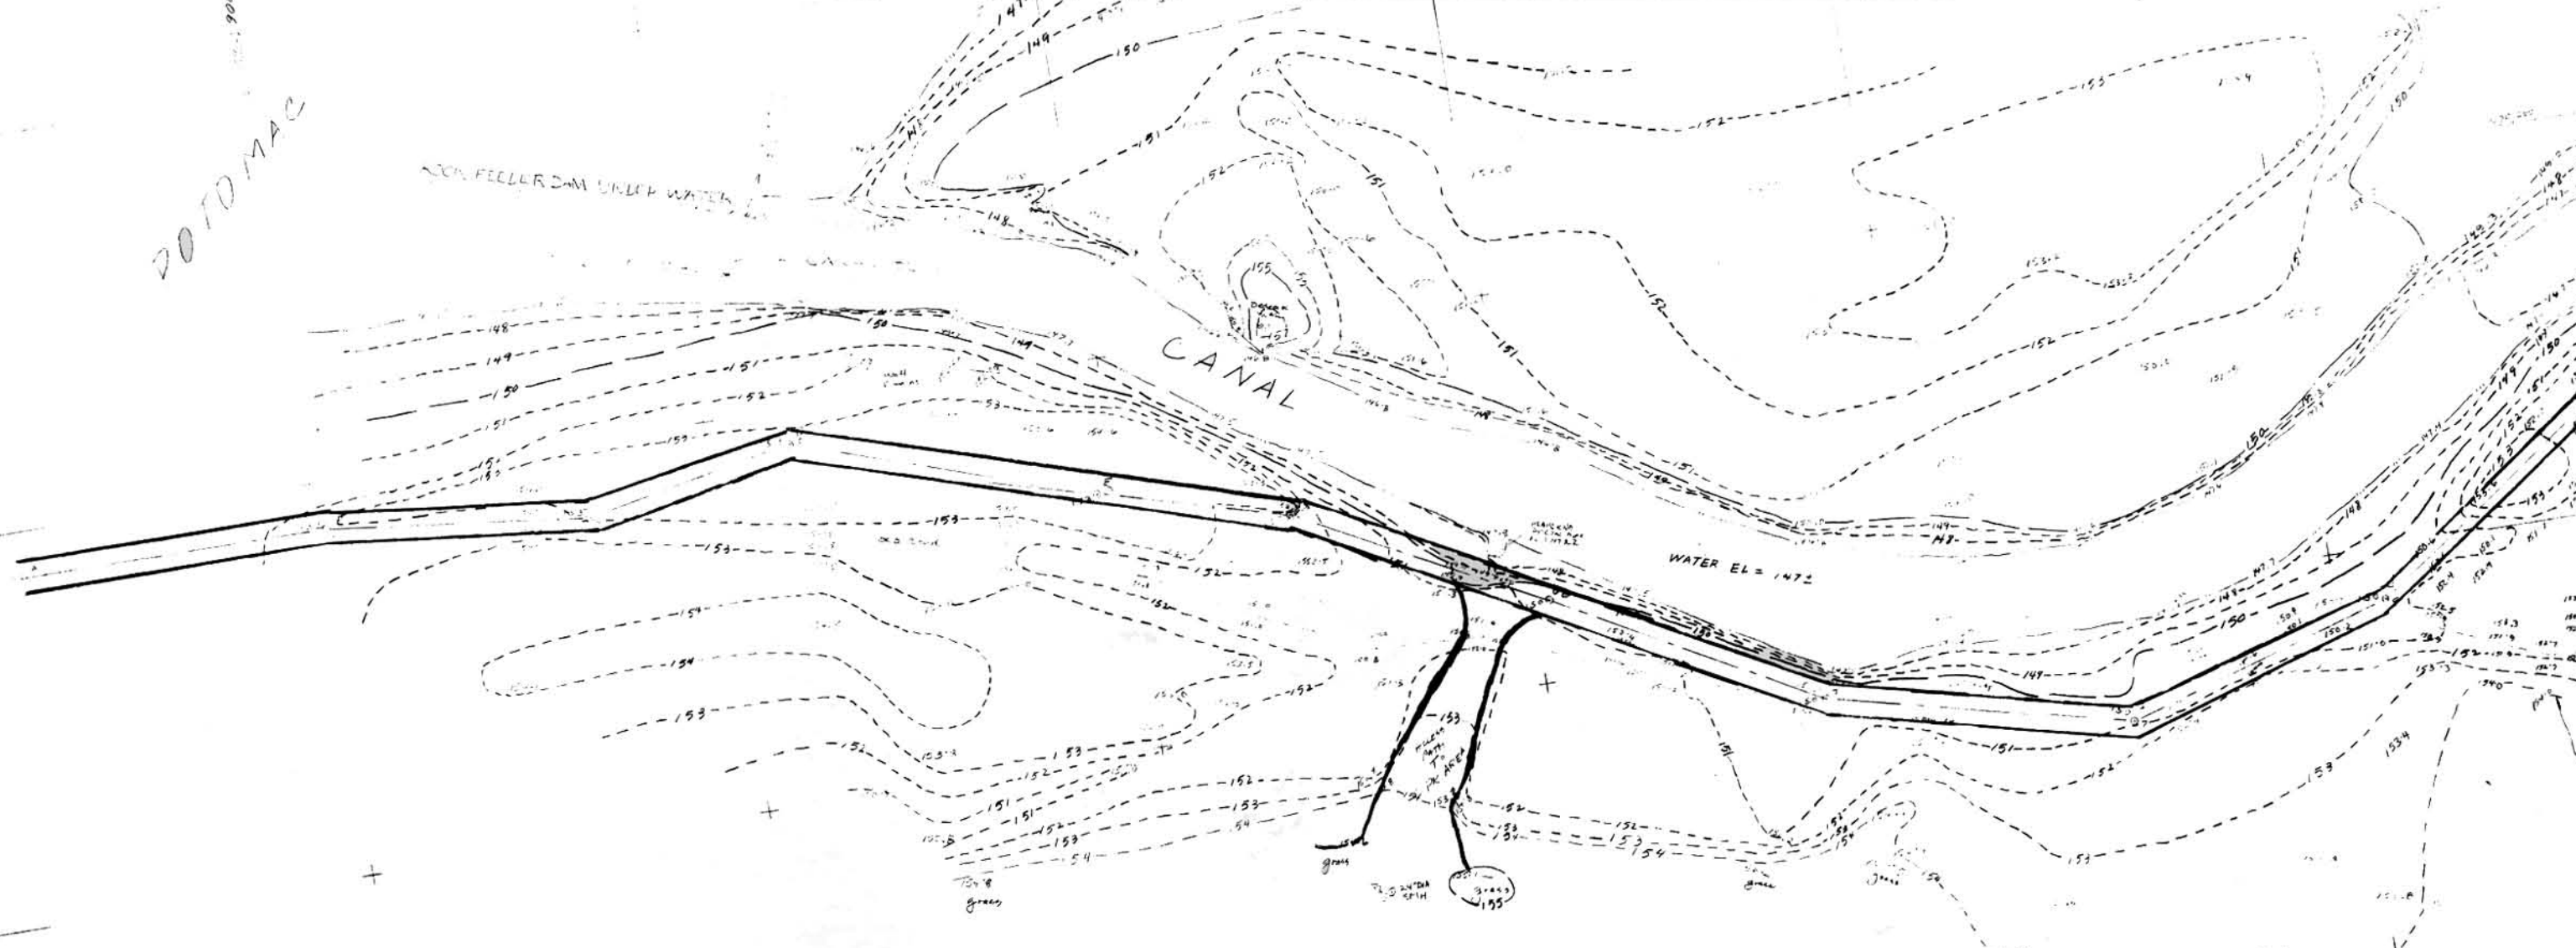

STATION	DIST.	COORDINATES
BEARING		N+ W+
A		40,975.18 70,211.40
SOUTH	77.57	
B		40,327.91 70,211.40
S 6-44 W	66.10	
C		40,832.27 70,219.15
S 11-15 E	55.11	
D		40,780.18 70,208.79
S 18-59 W	78.06	
E		40,706.37 70,234.18
S 14-56 W	49.92	
F		40,658.14 70,247.04
S 26-56 W	69.80	
G		40,595.91 70,278.66
S 29-07 W	73.99	
H		40,531.27 70,314.66
S 13-41 W	78.46	
I		40,455.04 70,333.20
S 16-04 E	70.00	
J		40,387.77 70,313.85
S 34-27 E	69.82	
K		40,330.19 70,274.35
S 41-53 E	52.82	

526-524



POTOMAC CANAL
GR. FALLS, VA.
SCALE 1"=20'

PREPARED	DRAWING NO.
DESIGNED	B.S.
DRAWN	41001
CHECKED	PKG NO.
DATE	SHEET
	1
	OF 8