


PLAN OF ARCHAEOLOGICAL EXCAVATIONS
**THE POTTS AND WILSON
 IRON FORGE/FOUNDRY
 PATOWMACK CANAL**



SOUTHSIDE HISTORICAL SITES, INC.
 WILLIAMSBURG, VIRGINIA

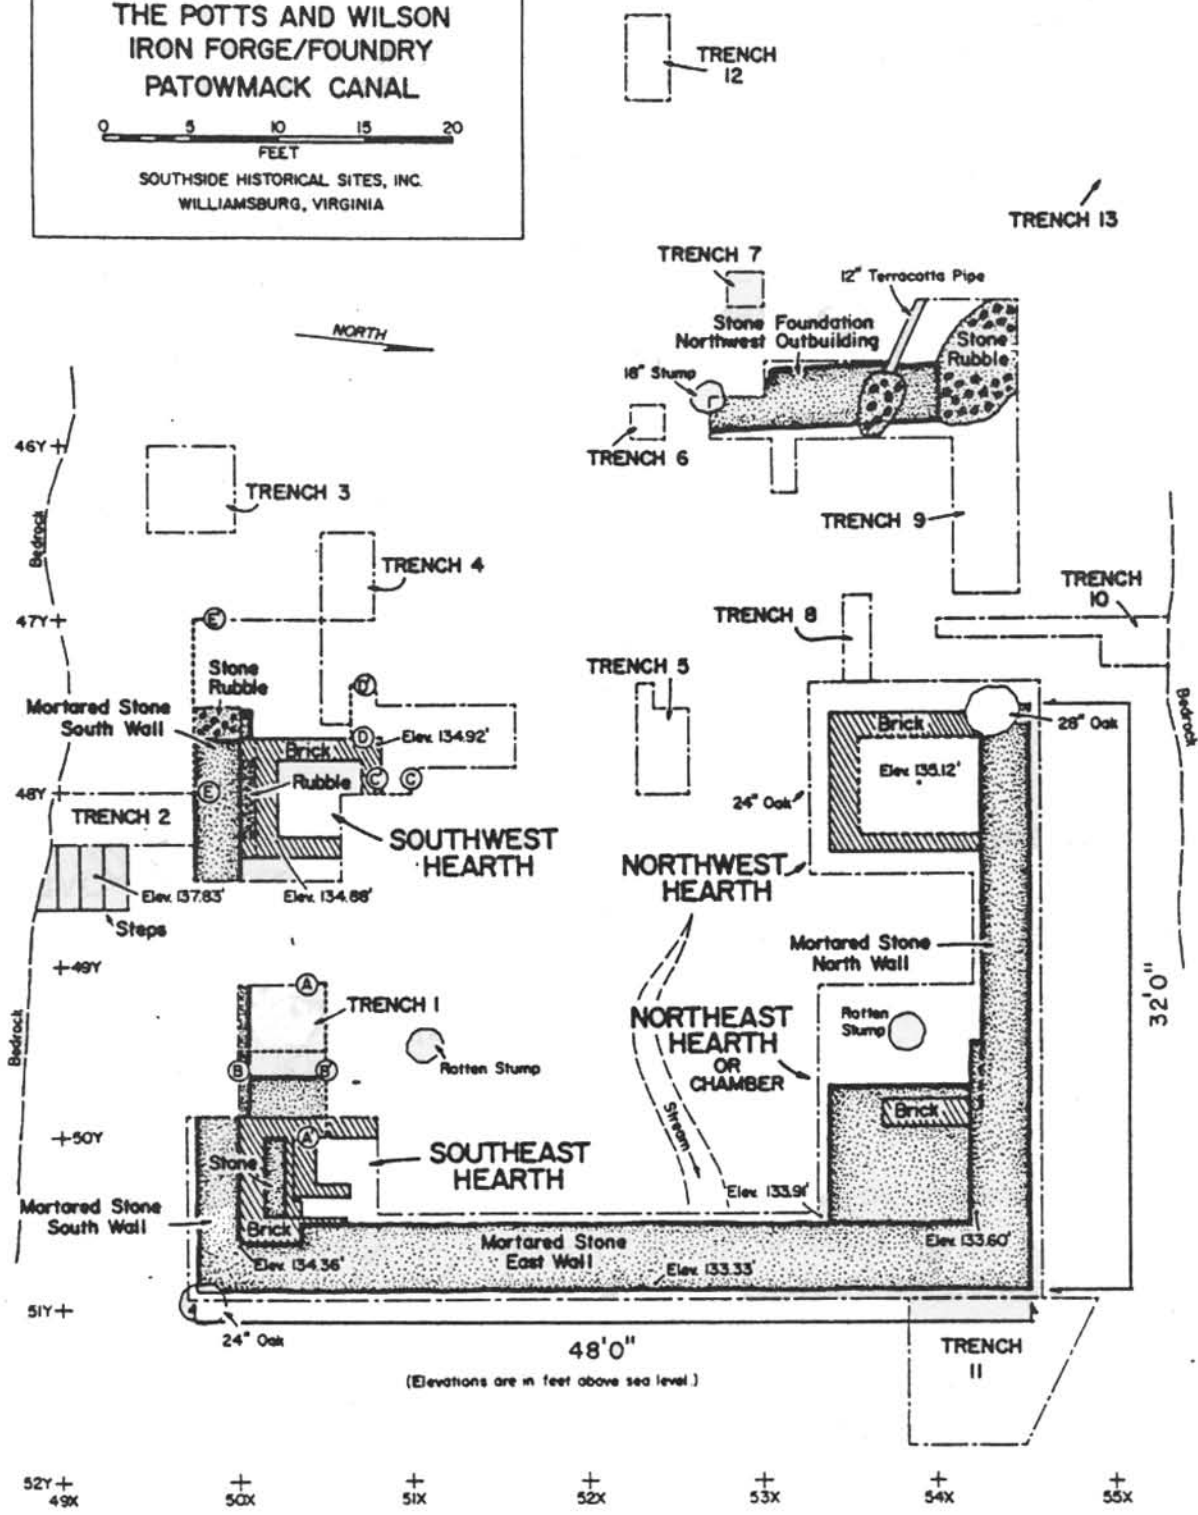

June 1978

S O 202-SV

FIGURE 3