



PLAN

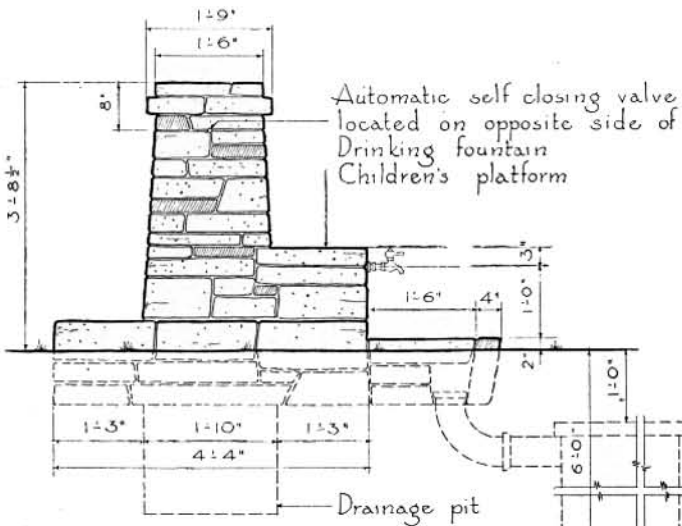


SIDE ELEVATION

Bubbler Letchworth State Park New York

This stone drinking fountain is generally typical of this facility as built in many parks through New York State. Designed with sanitary bubbler and step to make it accessible to small children, and with low tap for the filling of buckets above the gravel-filled sump receiving the waste, all essential factors are met without over-elaboration.

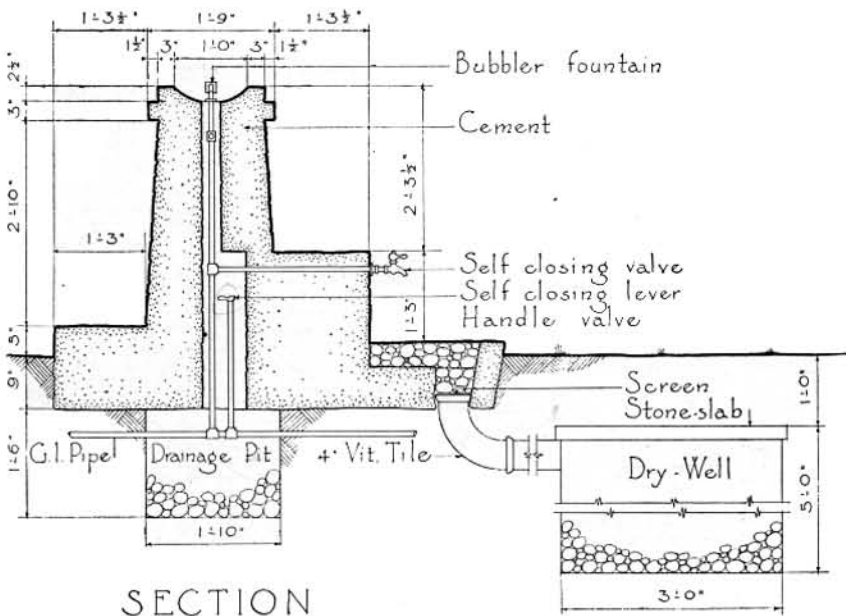

SECTION

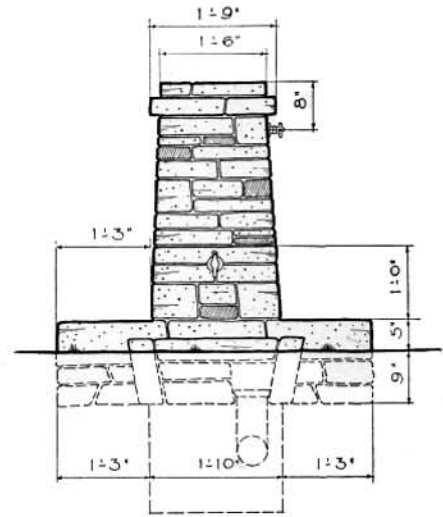

FRONT ELEVATION

Scale 1/8" = 1'-0"