


RECREATIONAL BARBA

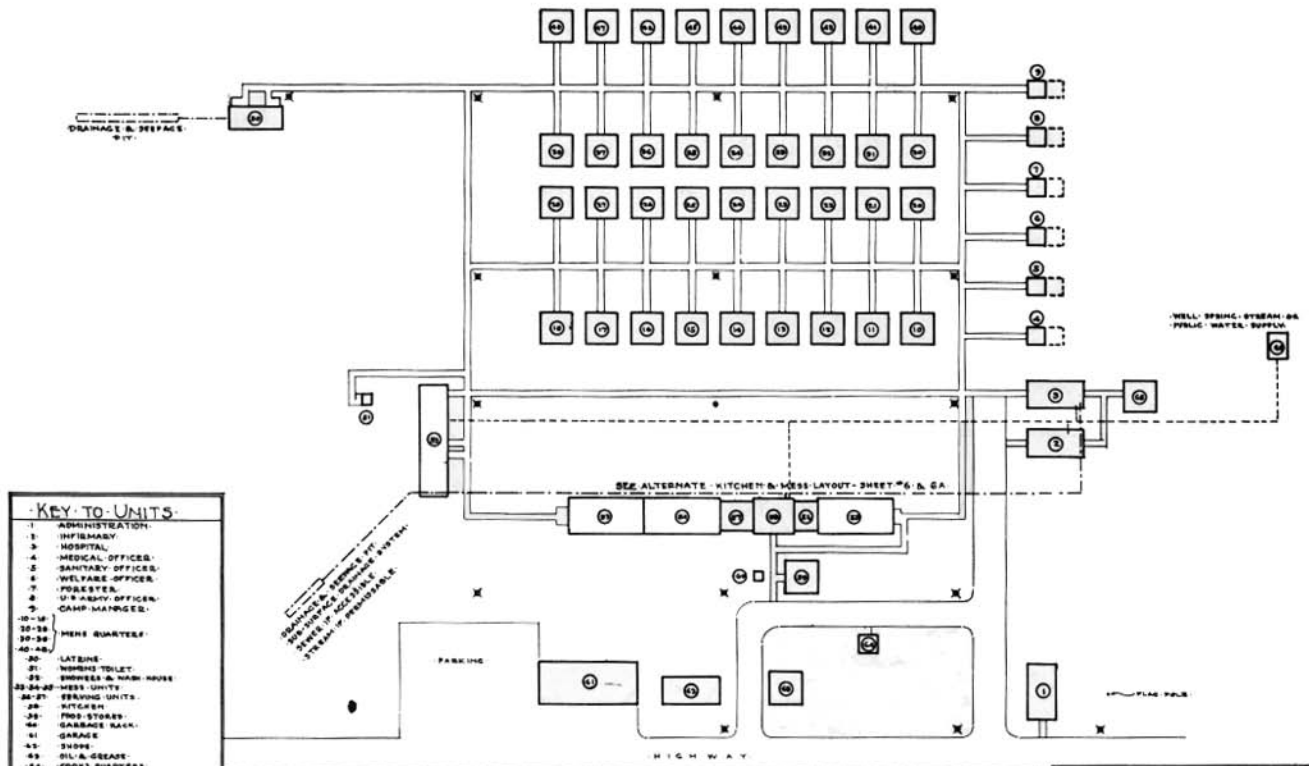

KEY TO UNITS

- 1 ADMINISTRATION
- 2 INFIRMARY
- 3 HOSPITAL
- 4 MEDICAL OFFICES
- 5 SANITARY OFFICES
- 6 WELFARE OFFICES
- 8 U.S. ARMY OFFICES

MENS QUARTERS:


UNITS 18 & 19 ARE USED AS STORAGE FOR EQUIPMENT BEDDING & SUPPLIES

- SEWER LINES
- WATER LINES
- STREET LIGHT
- POLE

PLAN DRAWN TO A SCALE OF 1/8" = 1'-0" OR 1/8" = 4'-0"
 DETAIL CHANGES MAY BE MADE TO MEET LOCAL CONDITIONS

APPROVED -

APPROVED -

CAMP FOR 200 MEN - TYPICAL

EMERGENCY CONSERVATION WORK

LABOR CAMPS
 FOR REFORESTATION PROJECTS

PREPARED BY
 U.S. DEPARTMENT OF AGRICULTURE
 FOREST SERVICE


DATE:

APR. 7 '39

DRAWN BY:

TRACES

CHECKED BY:

APPROVED:

DATE:

1939

1