


CAVALRY BARRACKS

FORT LARAMIE NATIONAL MONUMENT WYOMING

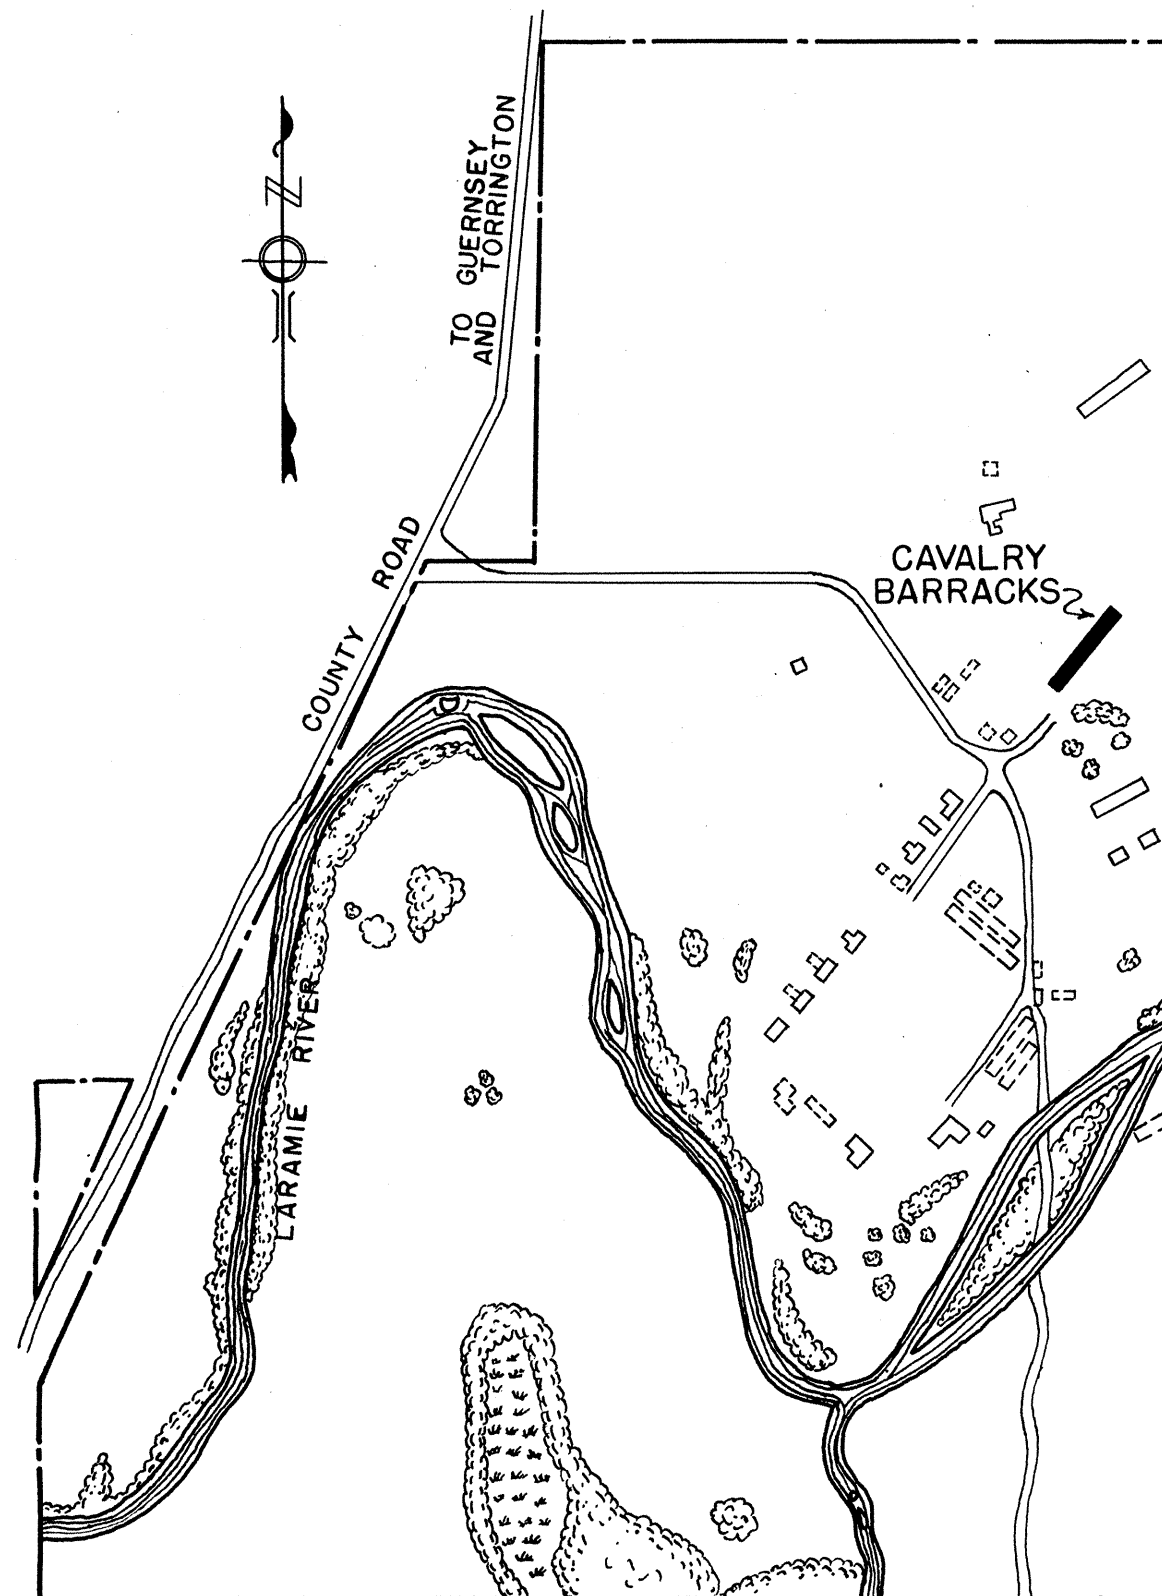

MAP OF FORT LARAMIE NATIONAL MONUMENT
SHOWING LOCATION

ERECTED ~ 1875
DESIGNED & BUILT BY
U. S. ARMY ENGINEERS

HISTORIC AMERICAN BUILDINGS SURVEY
U. S. DEPARTMENT OF THE INTERIOR
NATIONAL PARK SERVICE
BRANCH OF PLANS AND DESIGN

MEASURED: AUG. 1940 MAY 1942

DRAWN: JUNE 1942

MEASUREMENTS CHECKED:

DRAWINGS APPROVED:

DRAWINGS APPROVED:

ACCEPTED FOR LIBRARY OF CONGRESS:

DISTRICT OFFICER.

CHIEF ARCHITECT.

COLORADO DIST. - WYOMING AREA
JOHN GAW MEEM - DIST. OFFICER
SUNMOUNT, SANTE FE, NEW MEXICO
FIELD PARTY
WILFRED G. HILL ASSOC. ARCHT.
W. I. WILLIAMS ASST. ARCHT.

SURVEY NO.


WYO-5

SHEETS 1-8


INDEX NO.

WYO.


8-5

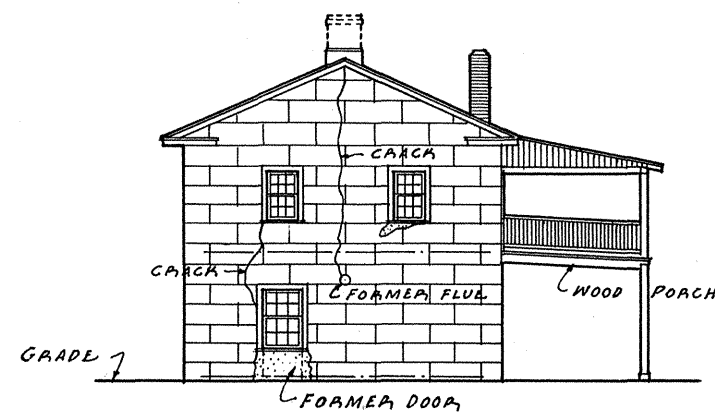


• SOUTHWEST (SIDE) ELEVATION •
SCALE 1/16" = 1'-0"

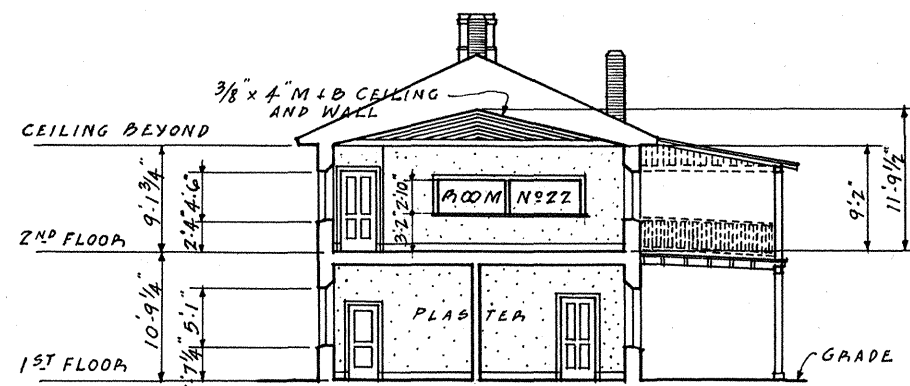


• CROSS SECTION •
SCALE 1/16" = 1'-0"

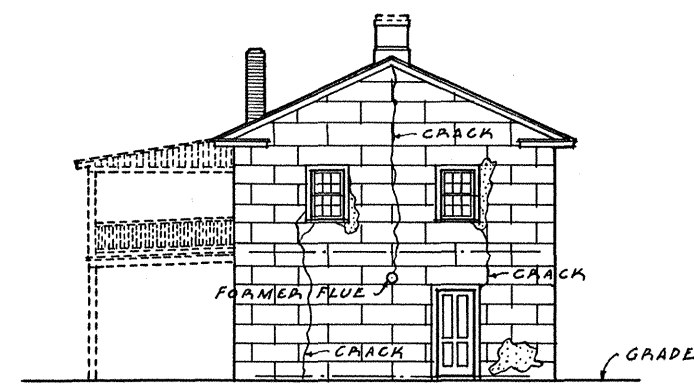

• NORTHEAST (SIDE) ELEVATION •
SCALE 1/16" = 1'-0"

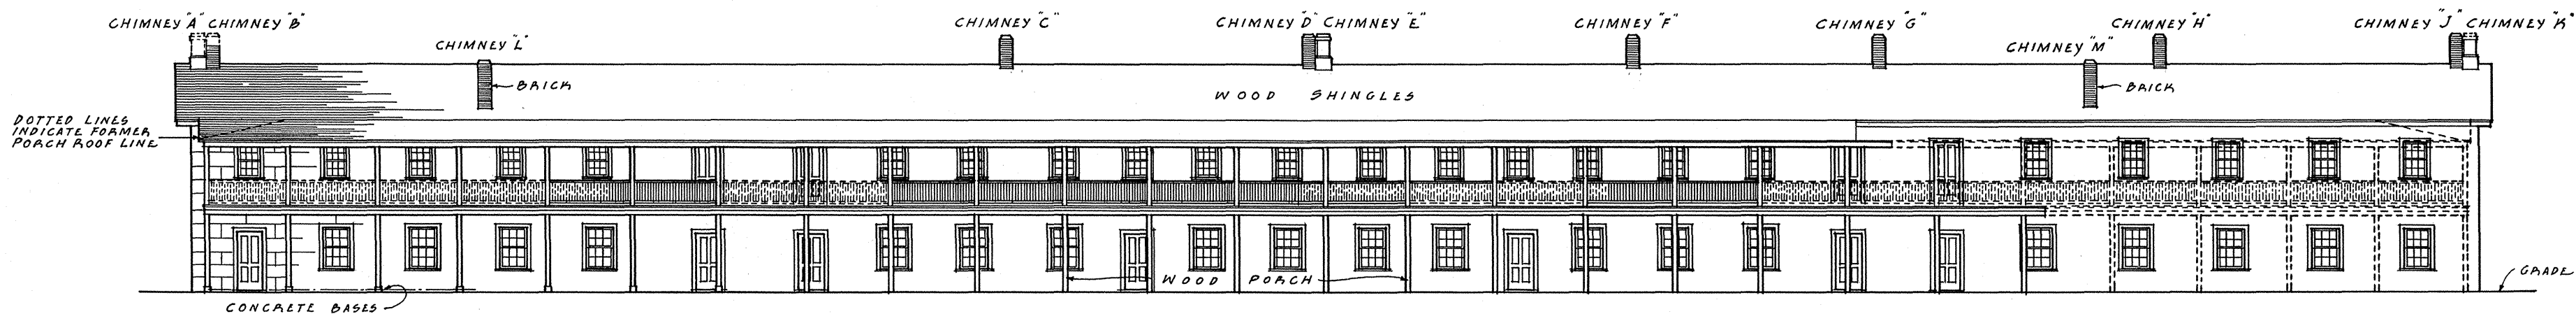

• SOUTHEAST (FRONT) ELEVATION •
SCALE 1/16" = 1'-0"

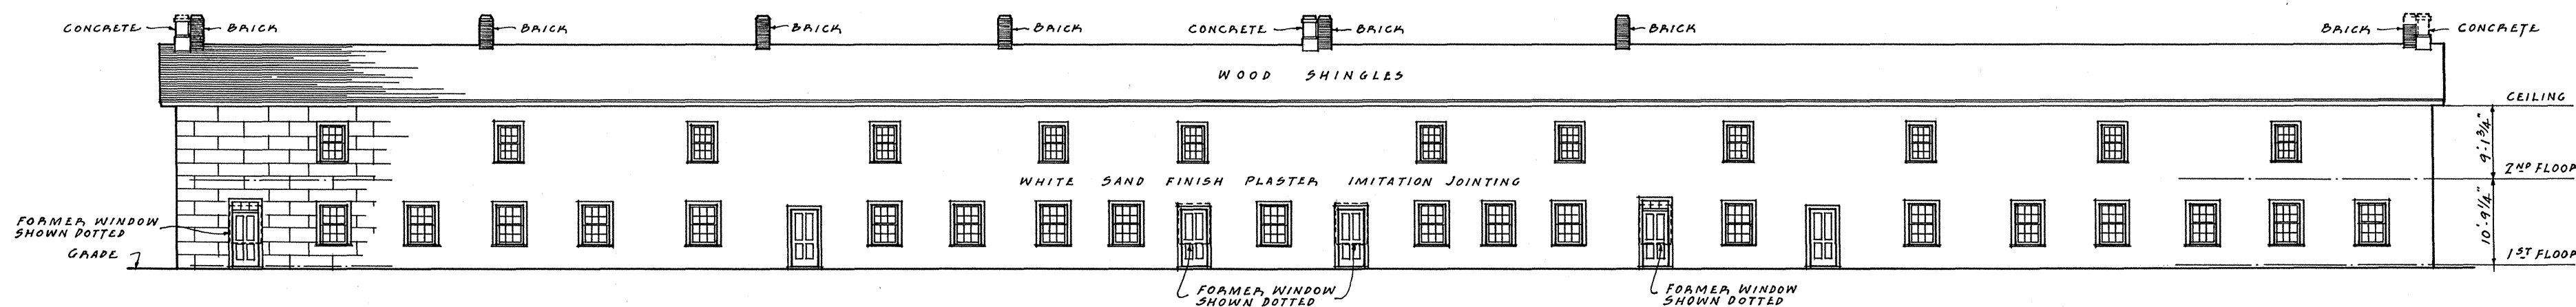


• NORTHWEST (REAR) ELEVATION •
SCALE 1/16" = 1'-0"

NOTE

ALL FIRST STORY WINDOW SASH 12 LTS. 12 1/4 GLASS
ALL SECOND STORY WINDOW SASH 12 LTS. 10 1/2 GLASS
ALL WINDOWS FORMERLY EQUIPPED WITH SHUTTERS

WILLIAM J WILLIAMS · DEL.

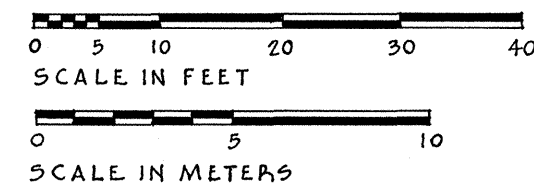


UNDER DIRECTION OF UNITED STATES DEPARTMENT OF THE INTERIOR
NATIONAL PARK SERVICE, BRANCH OF PLANS AND DESIGN

NAME OF STRUCTURE
CAVALRY BARRACKS
FORT LARAMIE NATIONAL MONUMENT


SURVEY NO.
WYO-5

HISTORIC AMERICAN
BUILDINGS SURVEY
SHEET 2 OF 8 SHEETS


LIBRARY OF CONGRESS
INDEX NUMBER

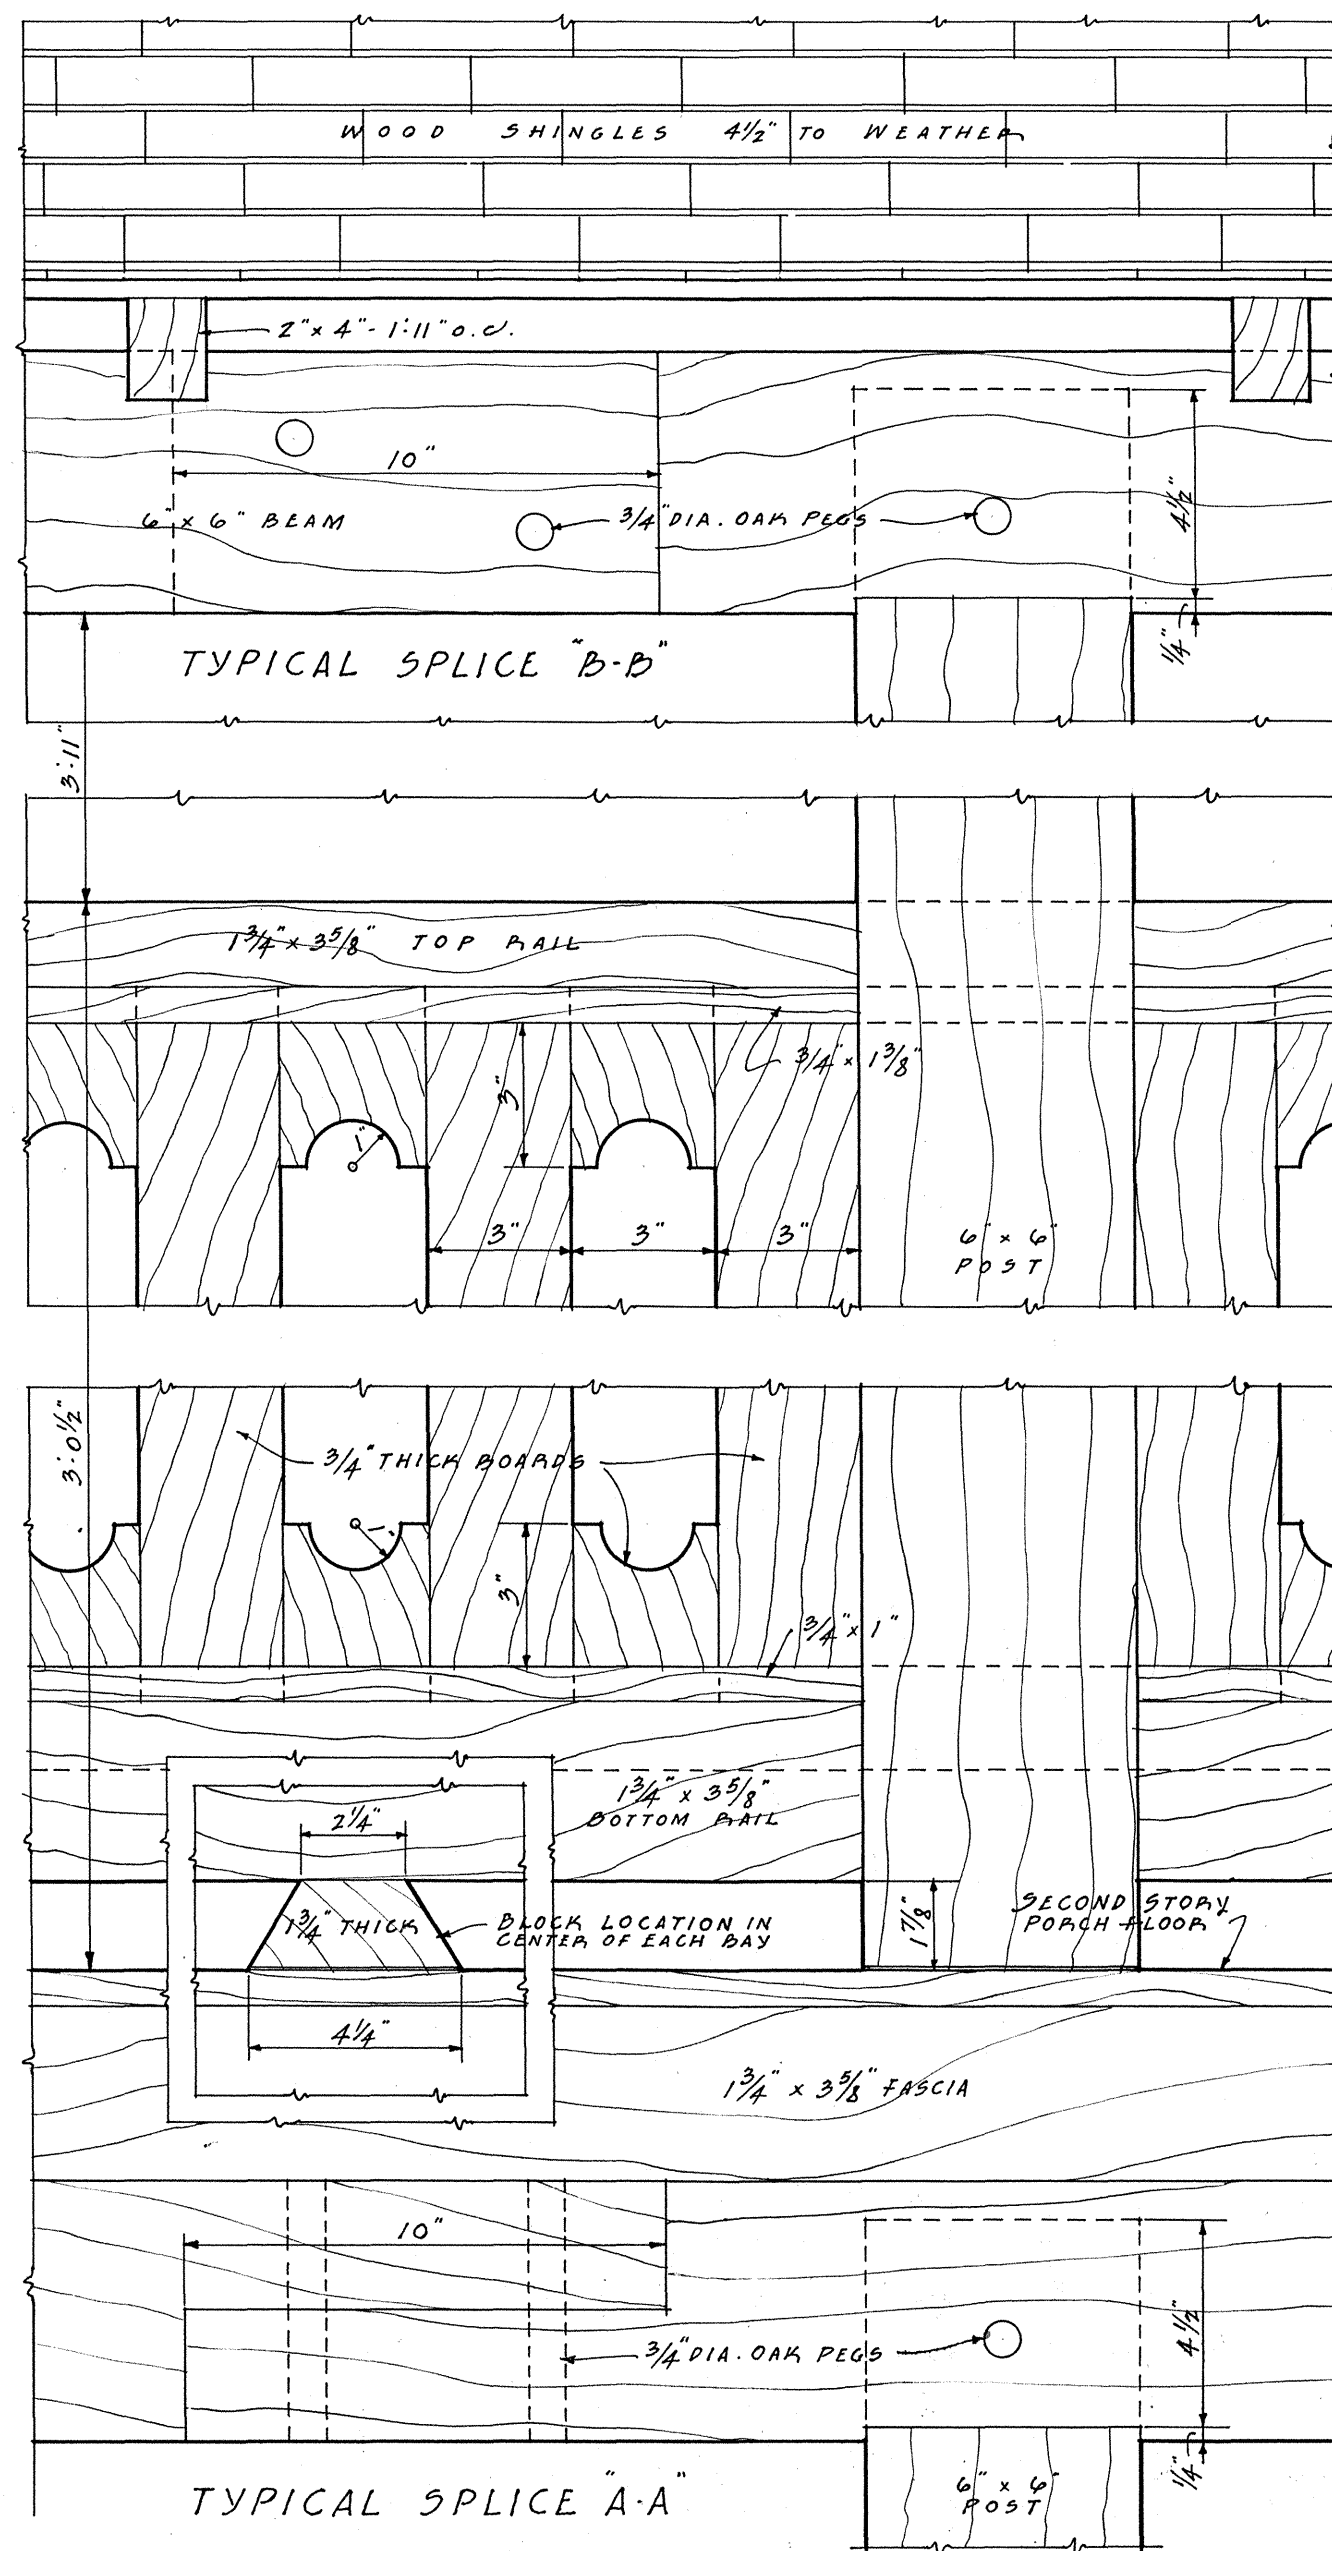

• PORCH DETAILS •
SCALE 3/4"=1'-0"

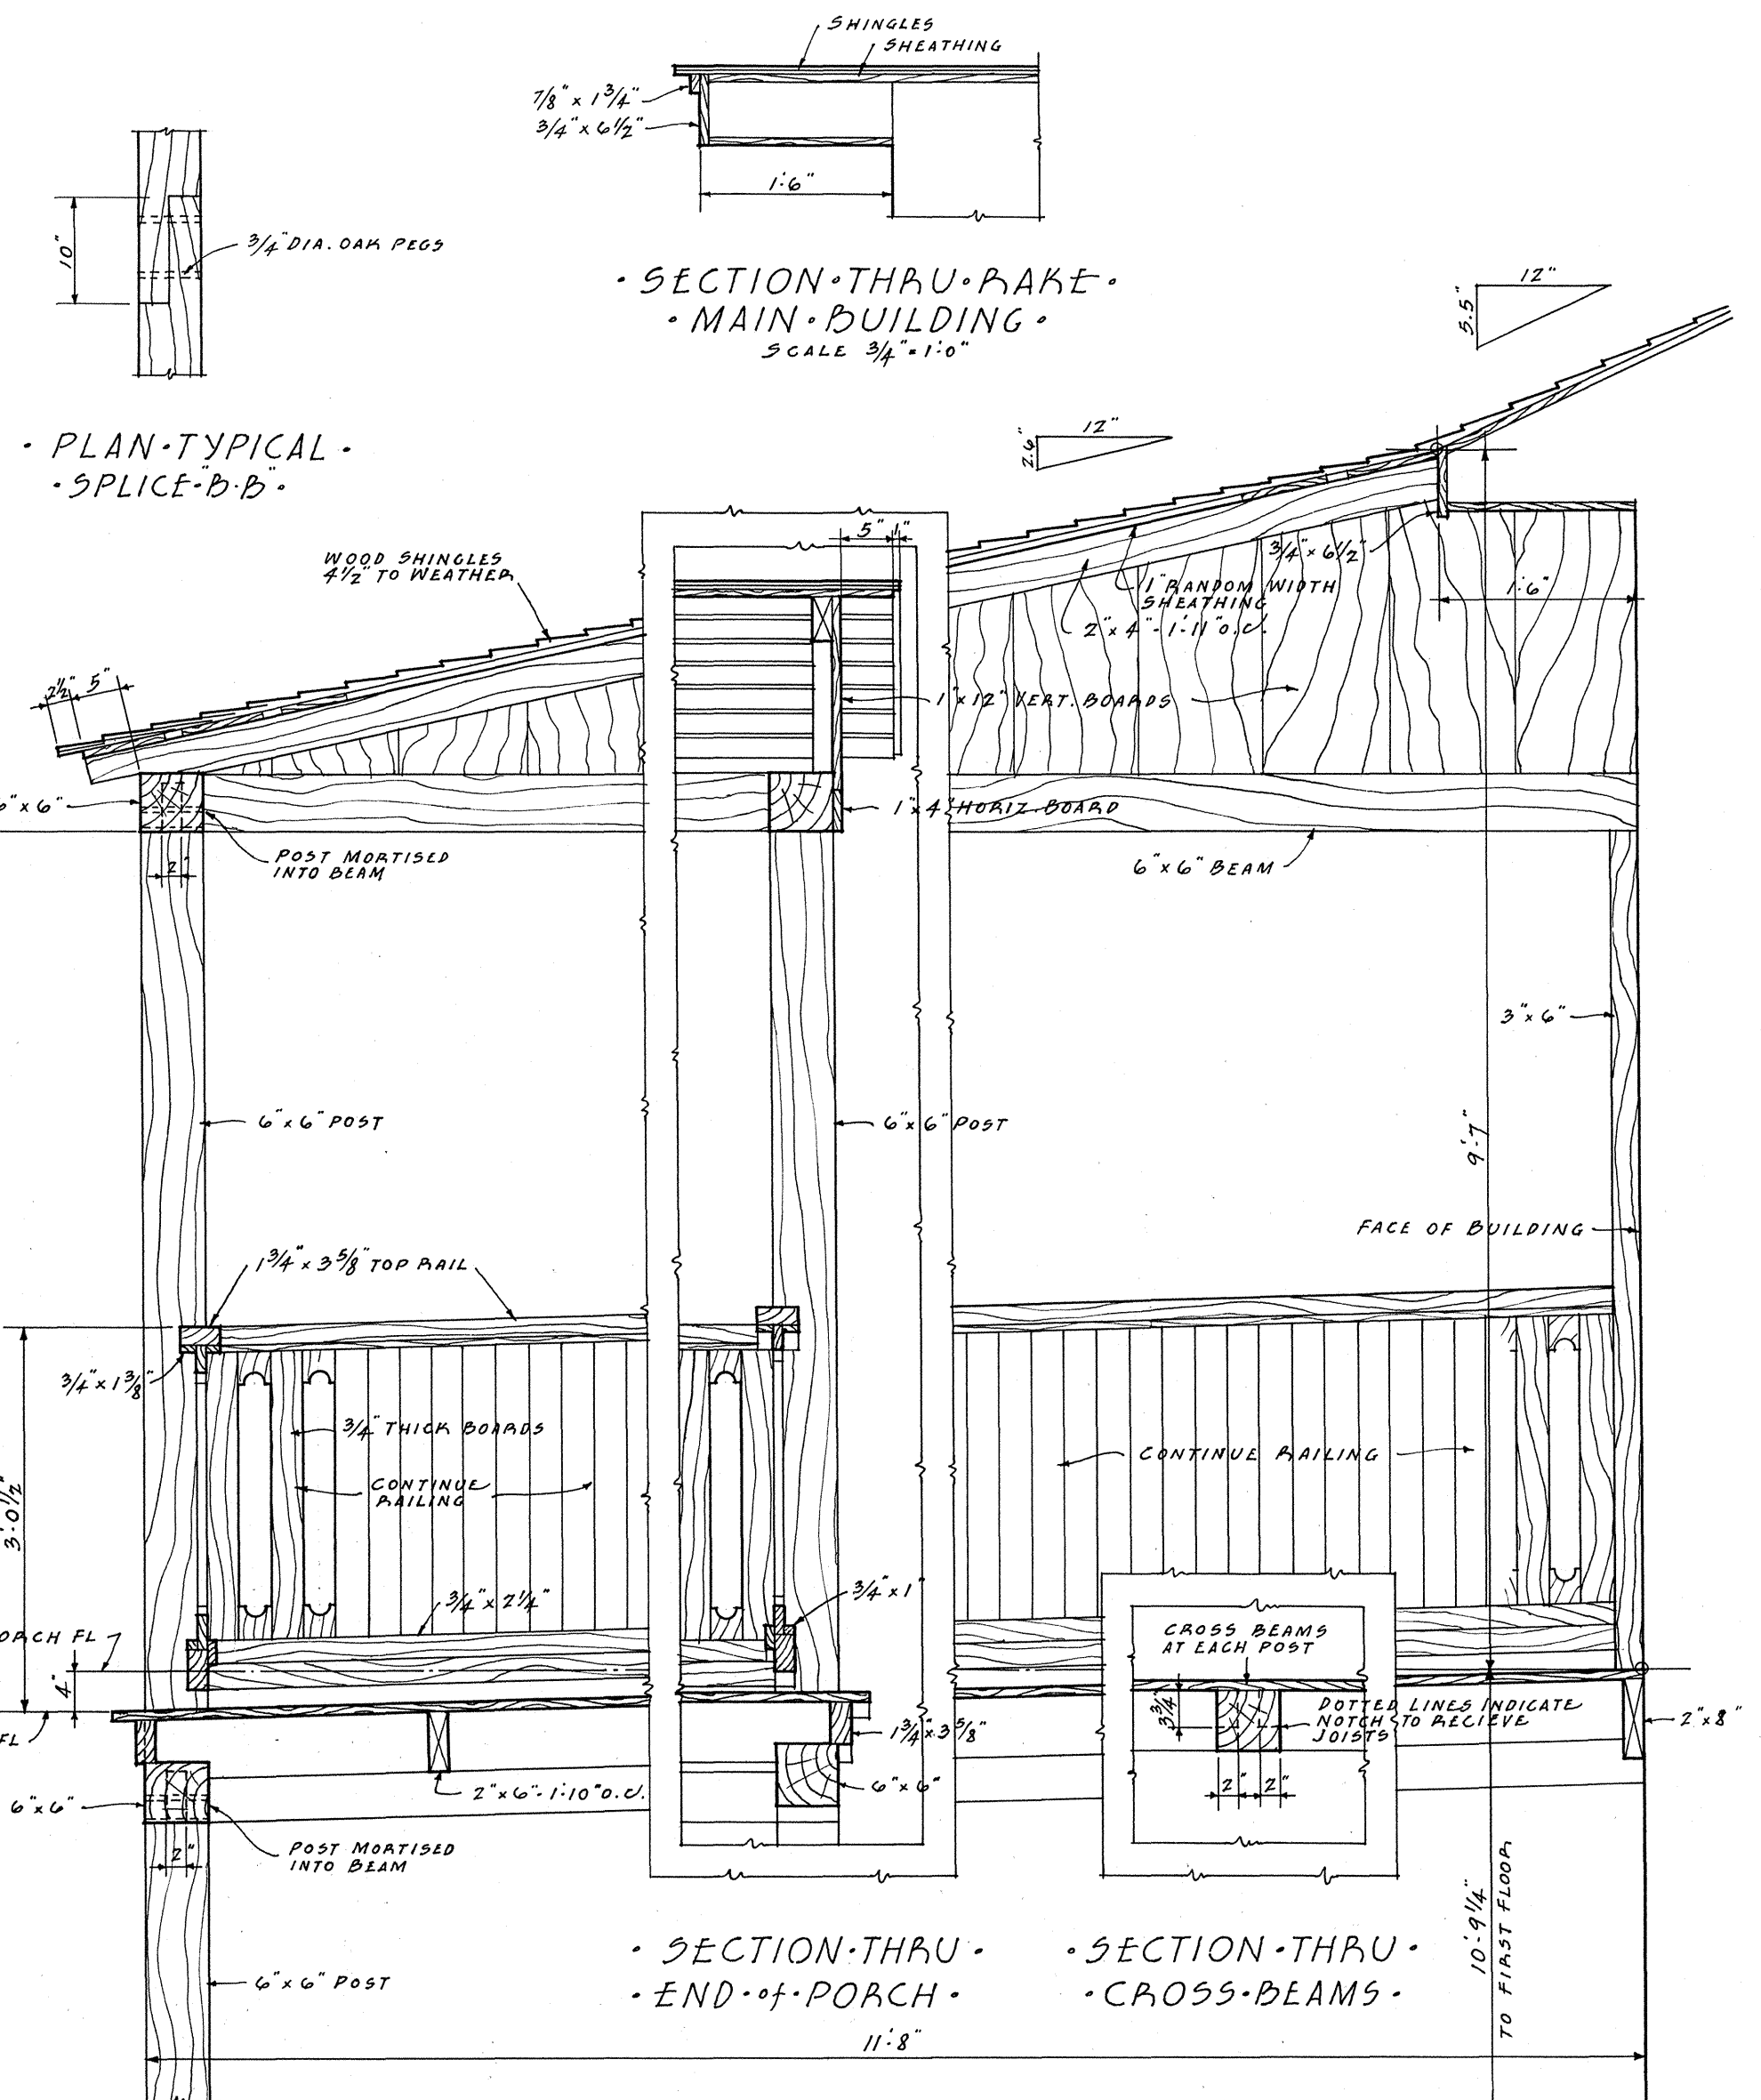

• SECTION THRU PORCH •
SCALE 3/4"=1'-0"

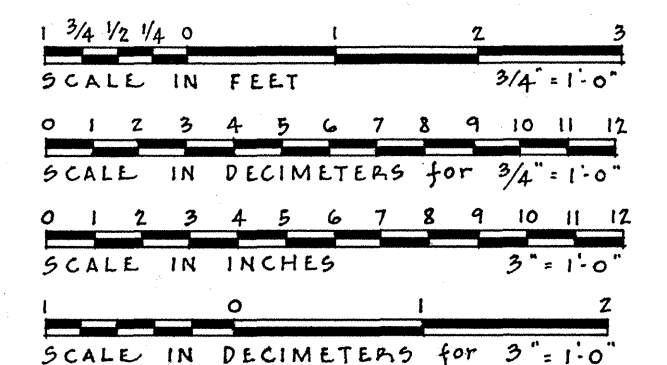

WILLIAM I. WILLIAMS DEL.



UNDER DIRECTION OF UNITED STATES DEPARTMENT OF THE INTERIOR
NATIONAL PARK SERVICE, BRANCH OF PLANS AND DESIGN

NAME OF STRUCTURE
CAVALRY BARRACKS
FORT LARAMIE NATIONAL MONUMENT


SURVEY NO.
WYO-5

HISTORIC AMERICAN
BUILDINGS SURVEY
SHEET 3 OF 8 SHEETS


LIBRARY OF CONGRESS
INDEX NUMBER

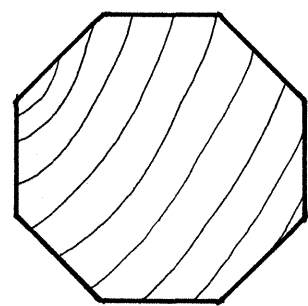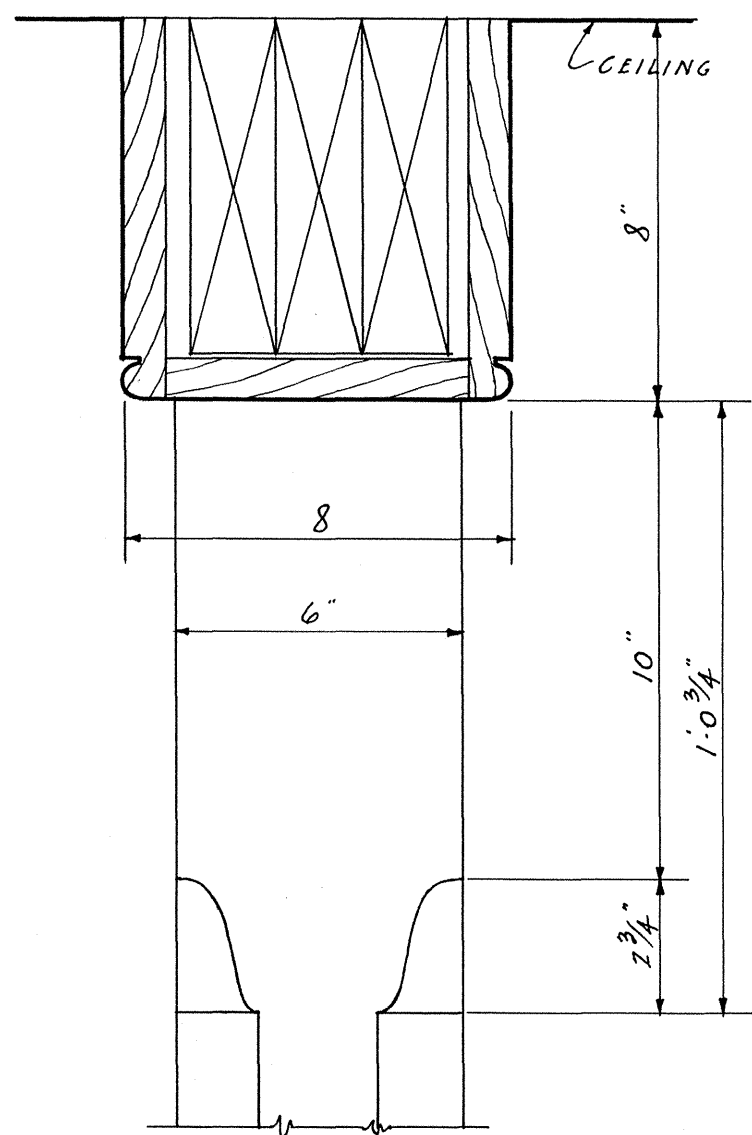


• PLAN •

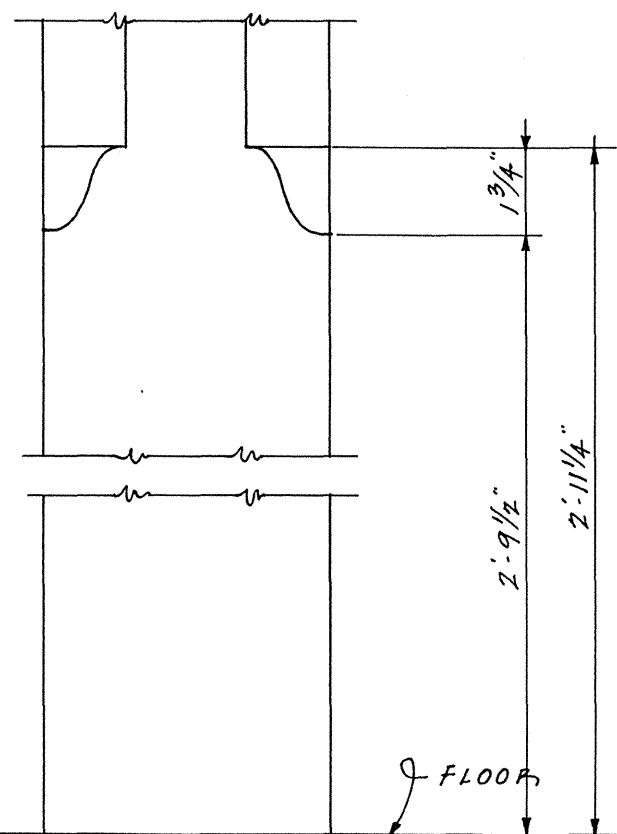


• BEAM & COLUMN DETAIL •
• IN ROOM N° 18 •
SCALE 3" = 1'-0"

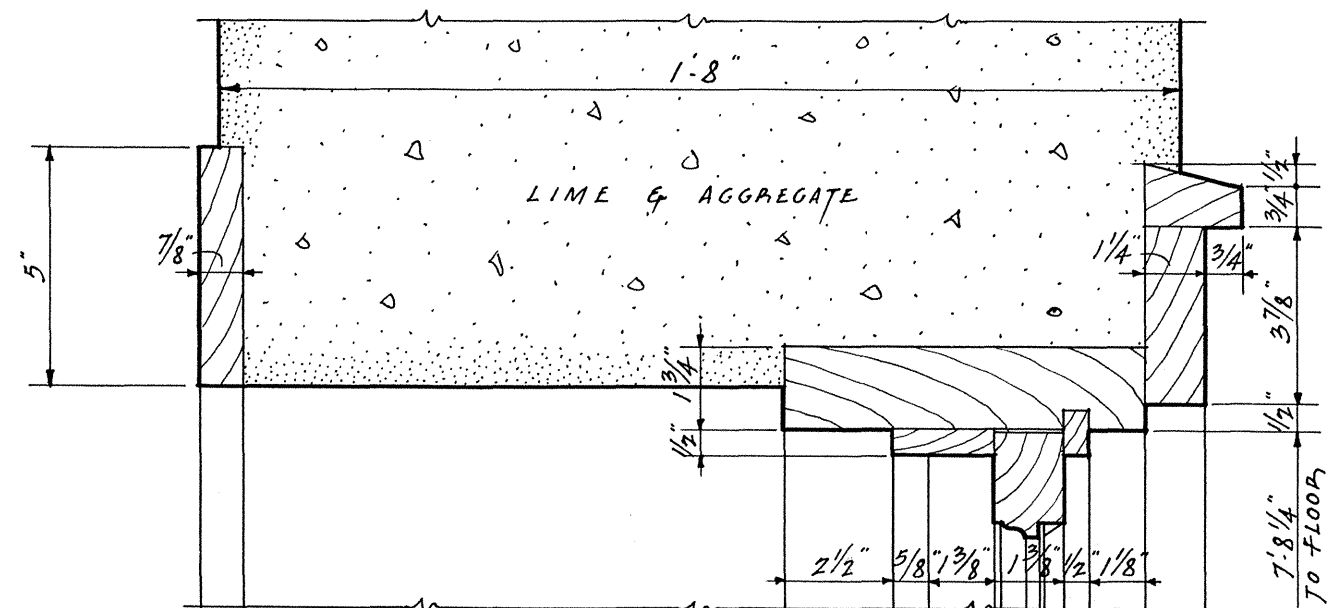


• HEAD •

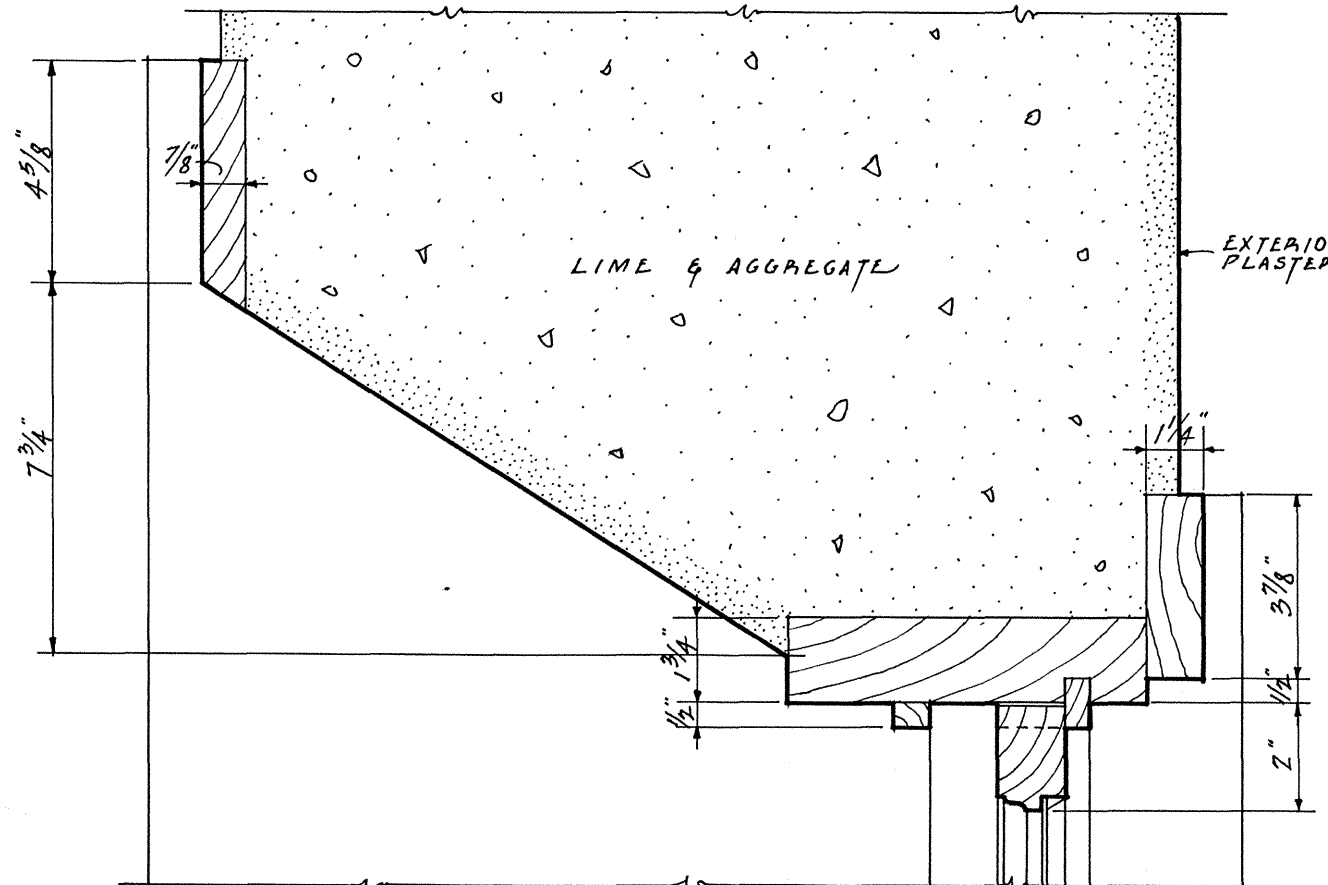

• JAMB •

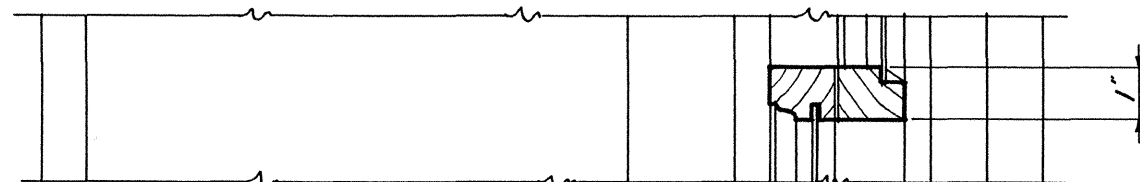


• MEETING RAILS •

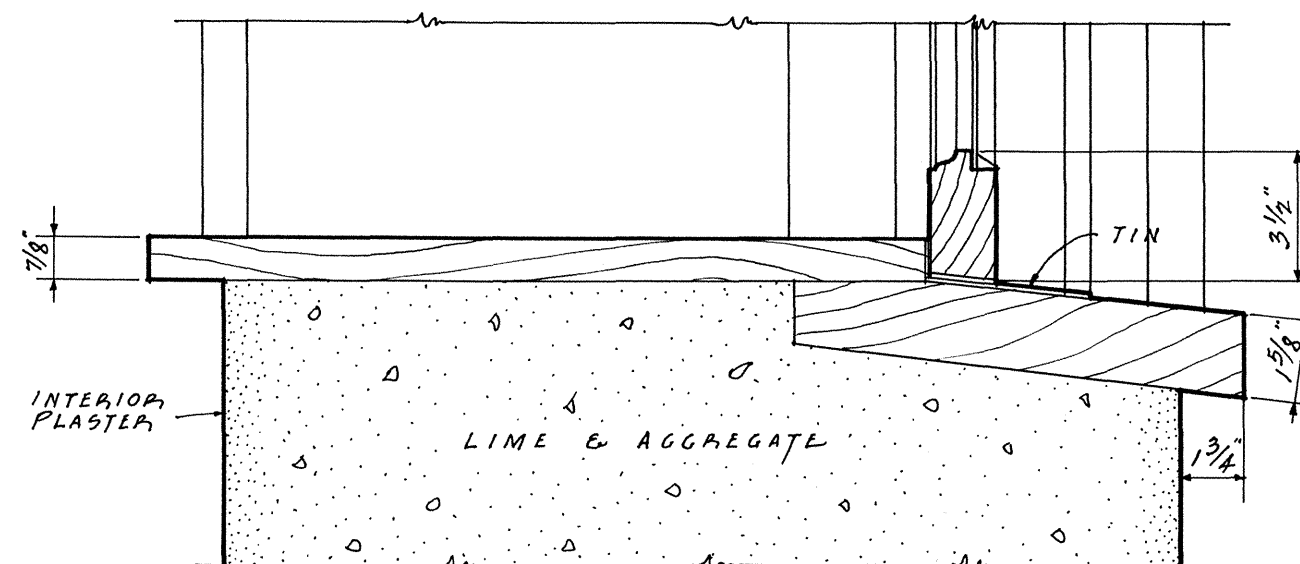


• SILL •


• WINDOW DETAILS •
• FIRST FLOOR •
SCALE 3" = 1'-0"

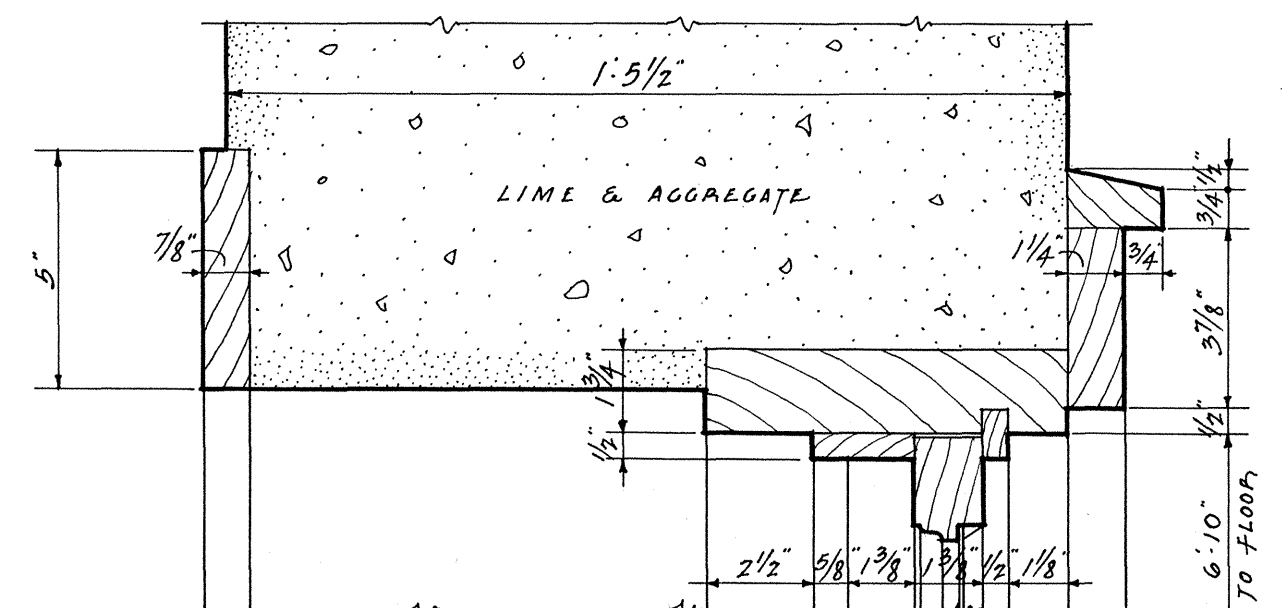

• HEAD •

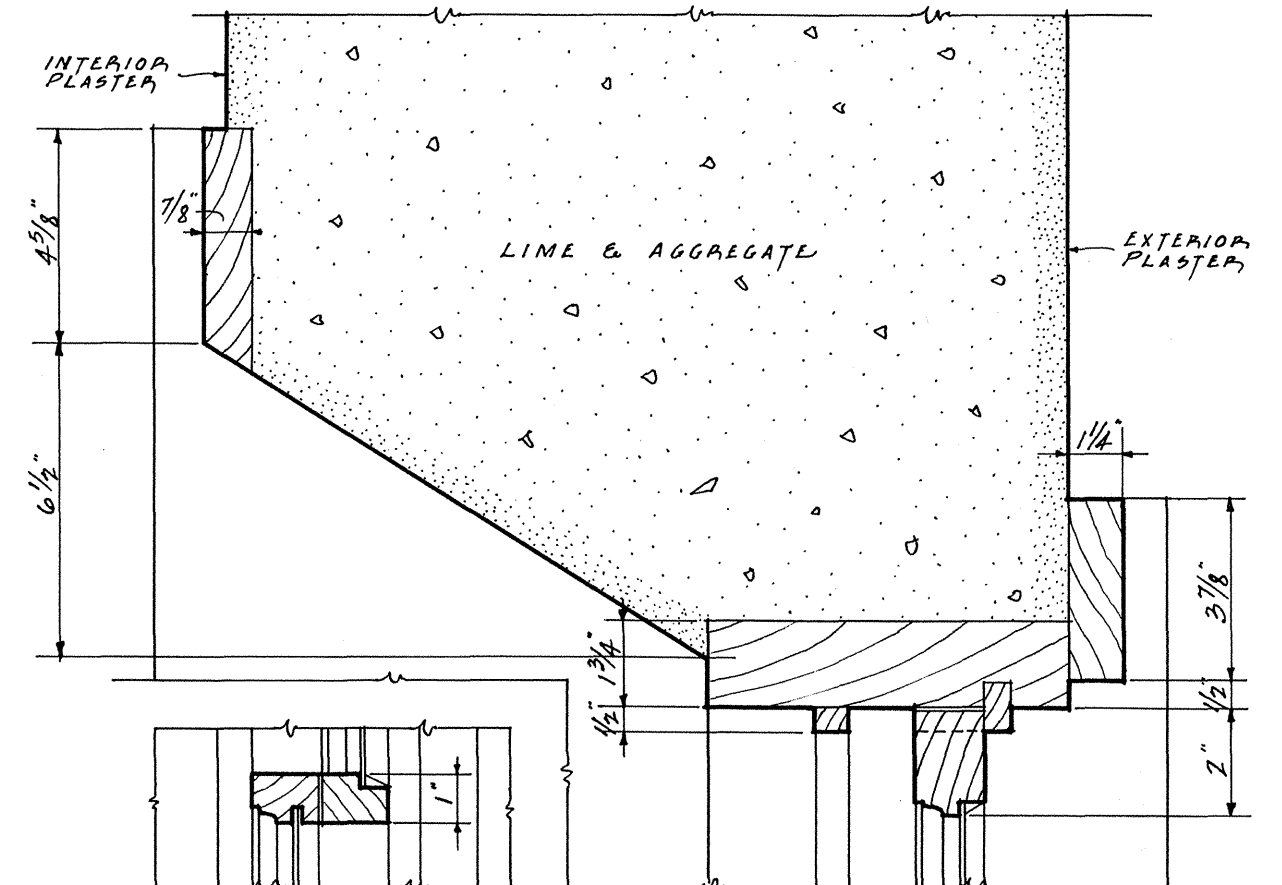


• MEETING RAILS •

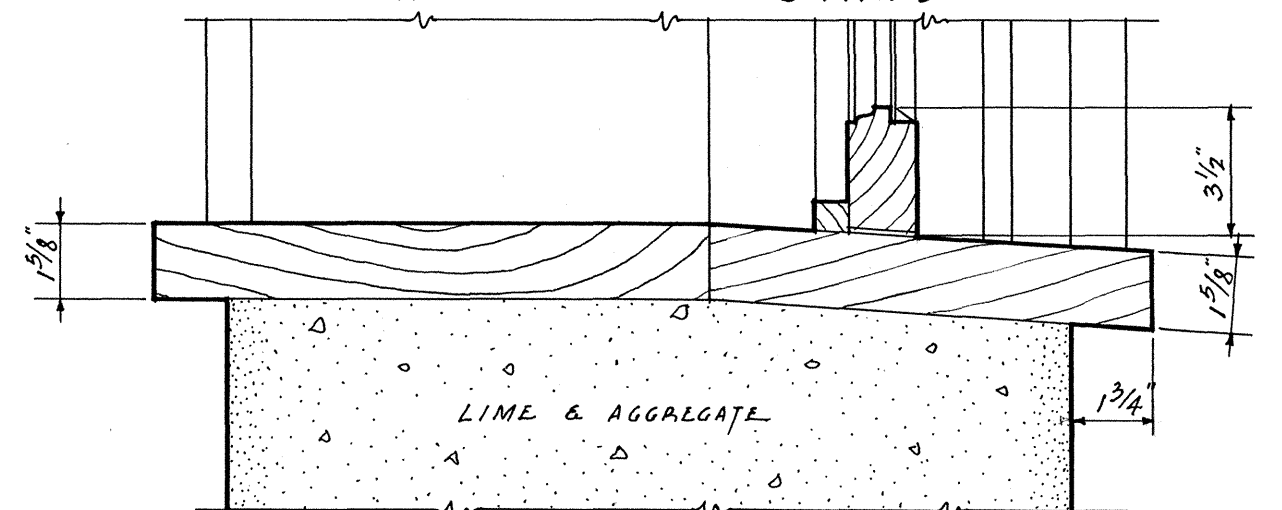

• SILL •

• WINDOW DETAILS •
• SECOND FLOOR •
SCALE 3" = 1'-0"

• F.S.D. EXTERIOR •
• WALL JOINTING •

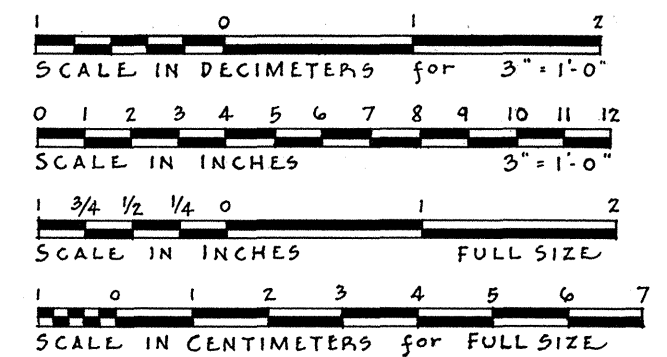

WILLIAM I. WILLIAMS - DEL.


UNDER DIRECTION OF UNITED STATES DEPARTMENT OF THE INTERIOR
NATIONAL PARK SERVICE, BRANCH OF PLANS AND DESIGN

NAME OF STRUCTURE
CAVALRY BARRACKS
FORT LARAMIE NATIONAL MONUMENT


SURVEY NO.
WYO-5

HISTORIC AMERICAN
BUILDINGS SURVEY
SHEET 4 OF 8 SHEETS



LIBRARY OF CONGRESS
INDEX NUMBER

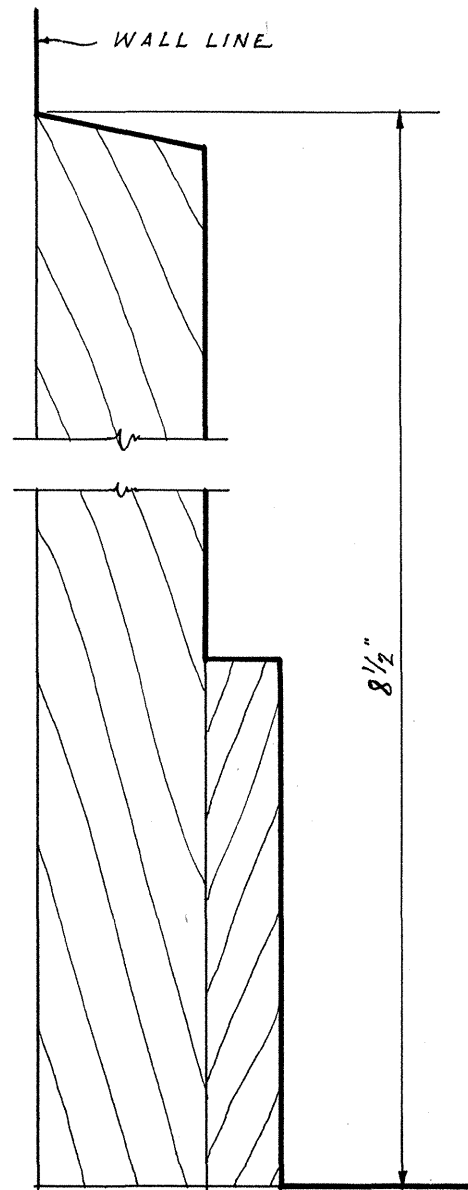


• FSD •
• TYPICAL BASE •
UNLESS OTHERWISE NOTED

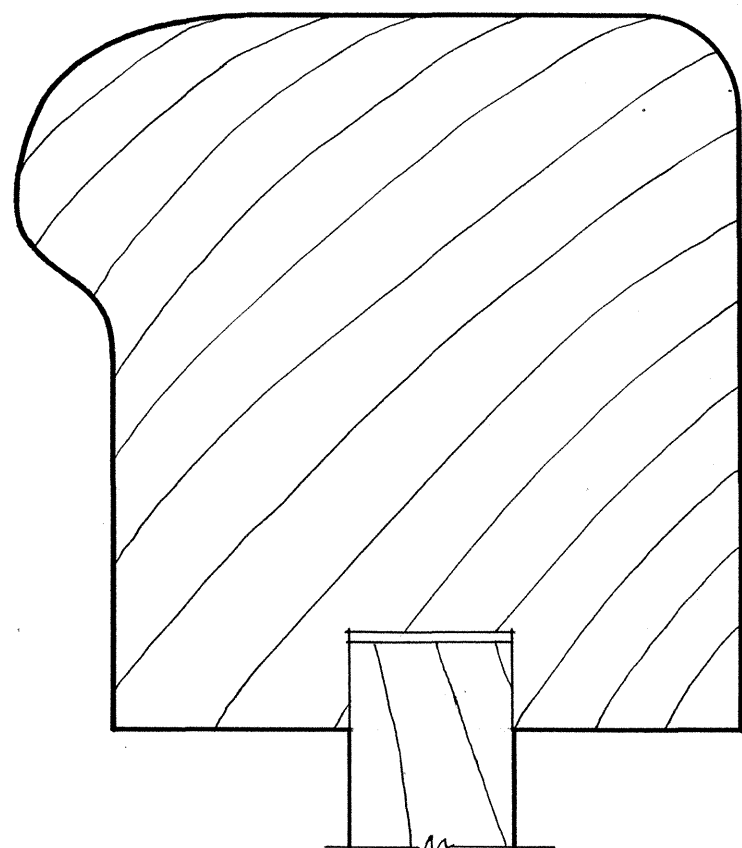

• FSD • NEWEL • AT • A-A •

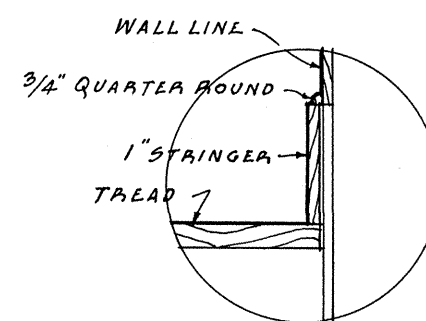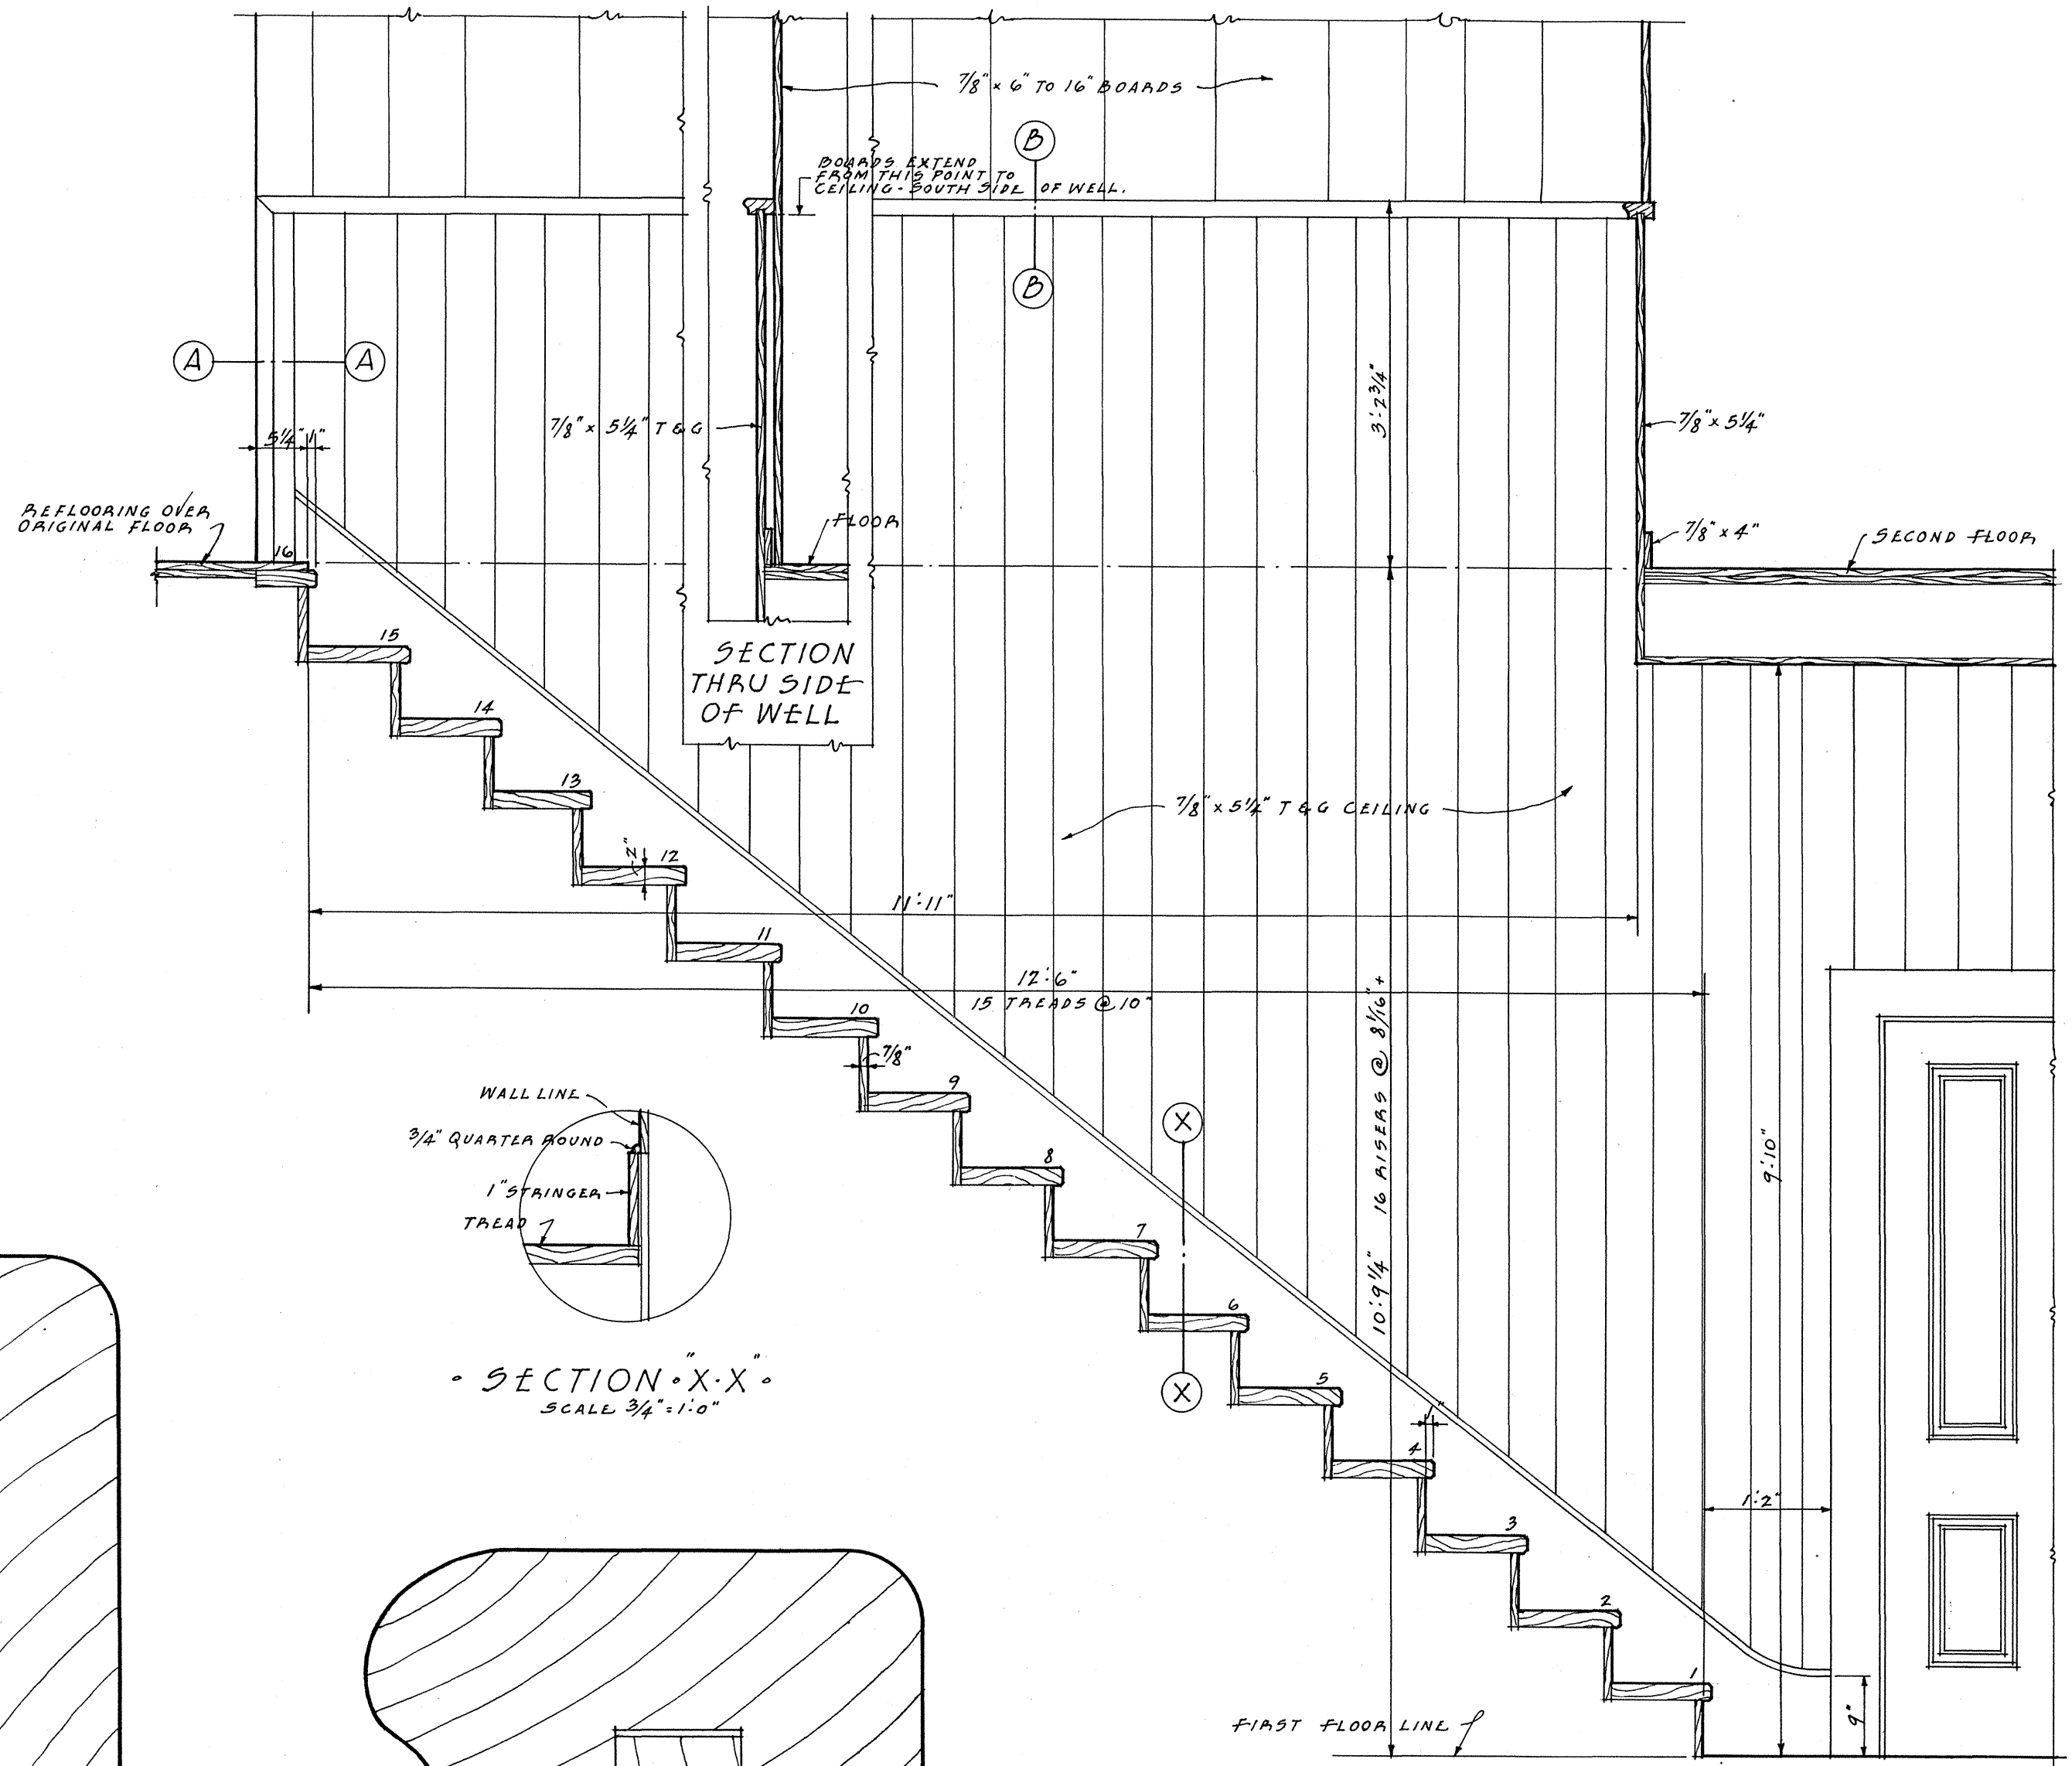


• SECTION • X • X •
SCALE 3/4" = 1'-0"

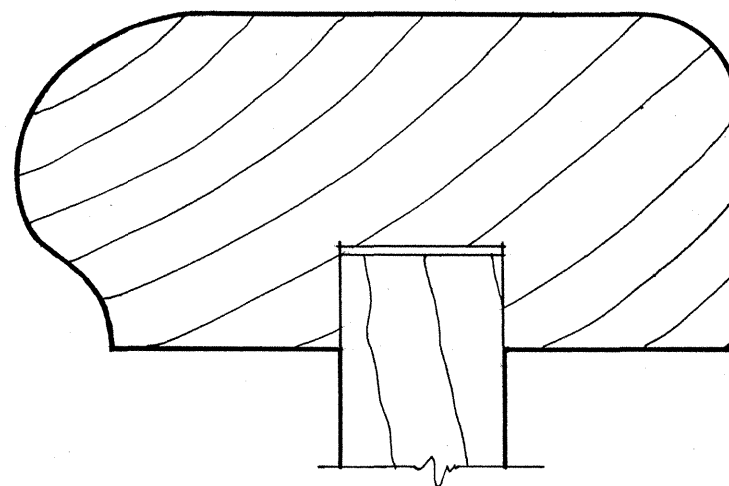

• FSD • HANDRAIL • AT • B-B •

• SECTION • THRU •
• INTERIOR • STAIRS •
SCALE 3/4" = 1'-0"

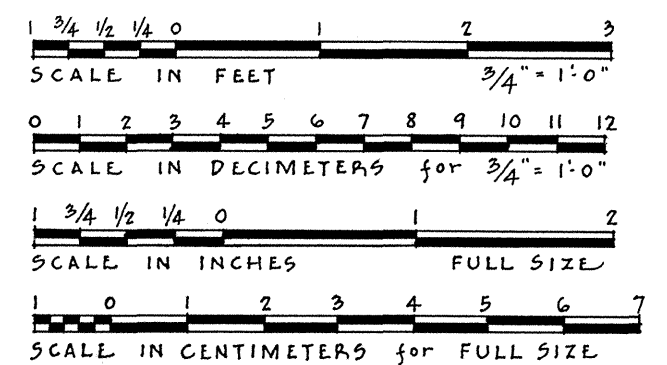

WILLIAM I. WILLIAMS • DEL.


UNDER DIRECTION OF UNITED STATES DEPARTMENT OF THE INTERIOR
NATIONAL PARK SERVICE, BRANCH OF PLANS AND DESIGN

NAME OF STRUCTURE
CAVALRY BARRACKS
FORT LARAMIE NATIONAL MONUMENT


SURVEY NO.
WYO-5

HISTORIC AMERICAN
BUILDINGS SURVEY
SHEET 5 OF 8 SHEETS


LIBRARY OF CONGRESS
INDEX NUMBER

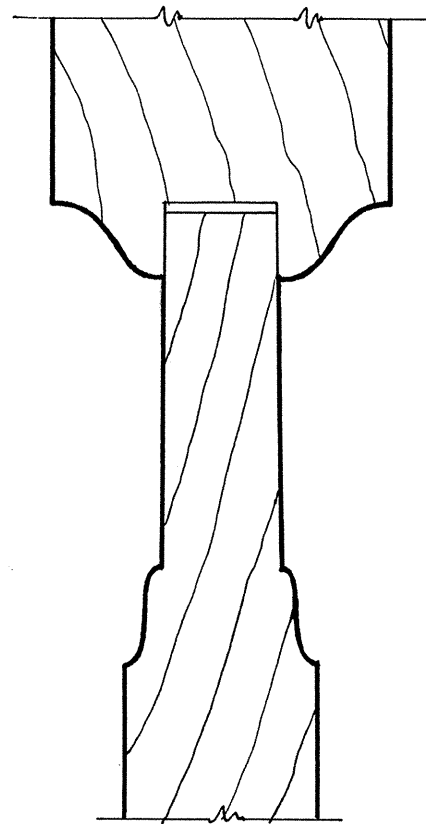




• F.S. PROFILE •
• A-A •

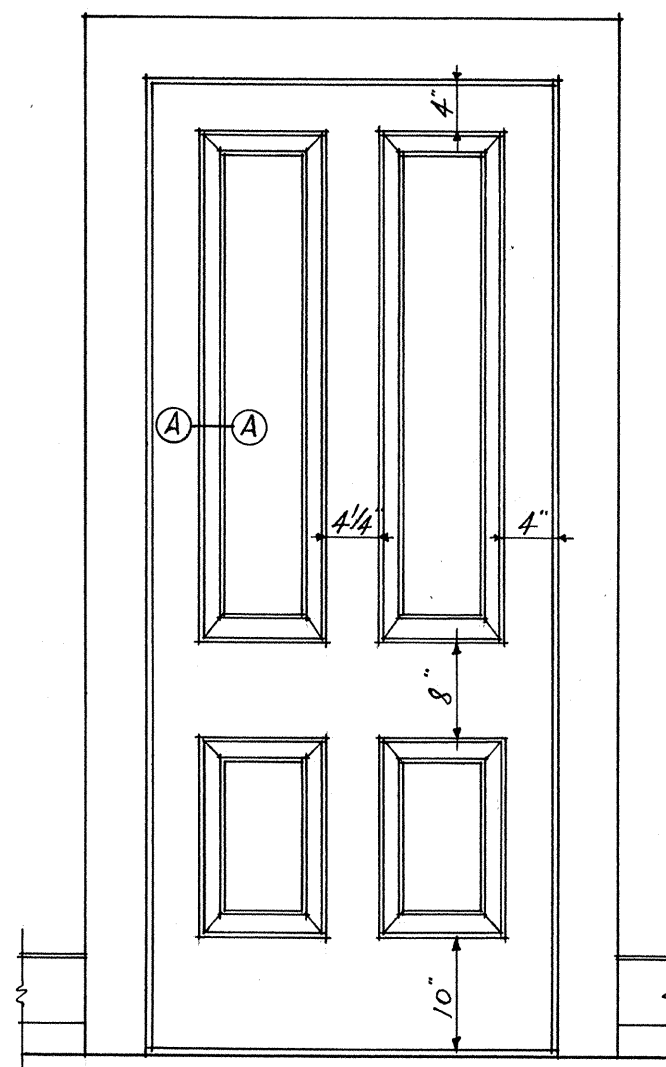


• ELEVATION •
• TYPICAL DOOR •
SCALE 3/4" = 1'-0"

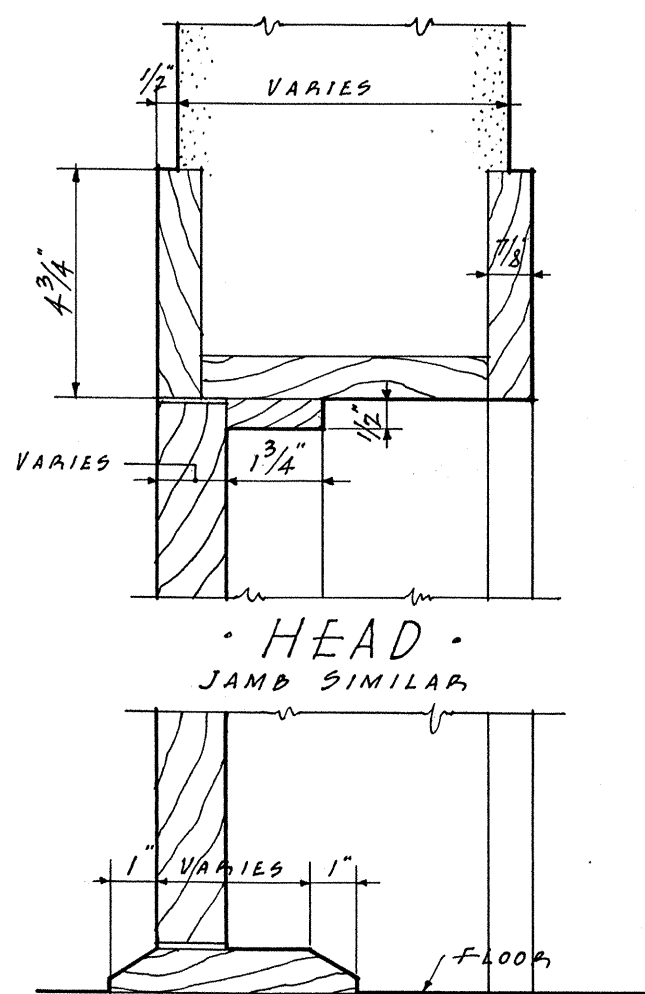


• SILL •
• INTERIOR •
• DOOR DETAIL •
• UNLESS SHOWN OTHERWISE •
SCALE 3" = 1'-0"

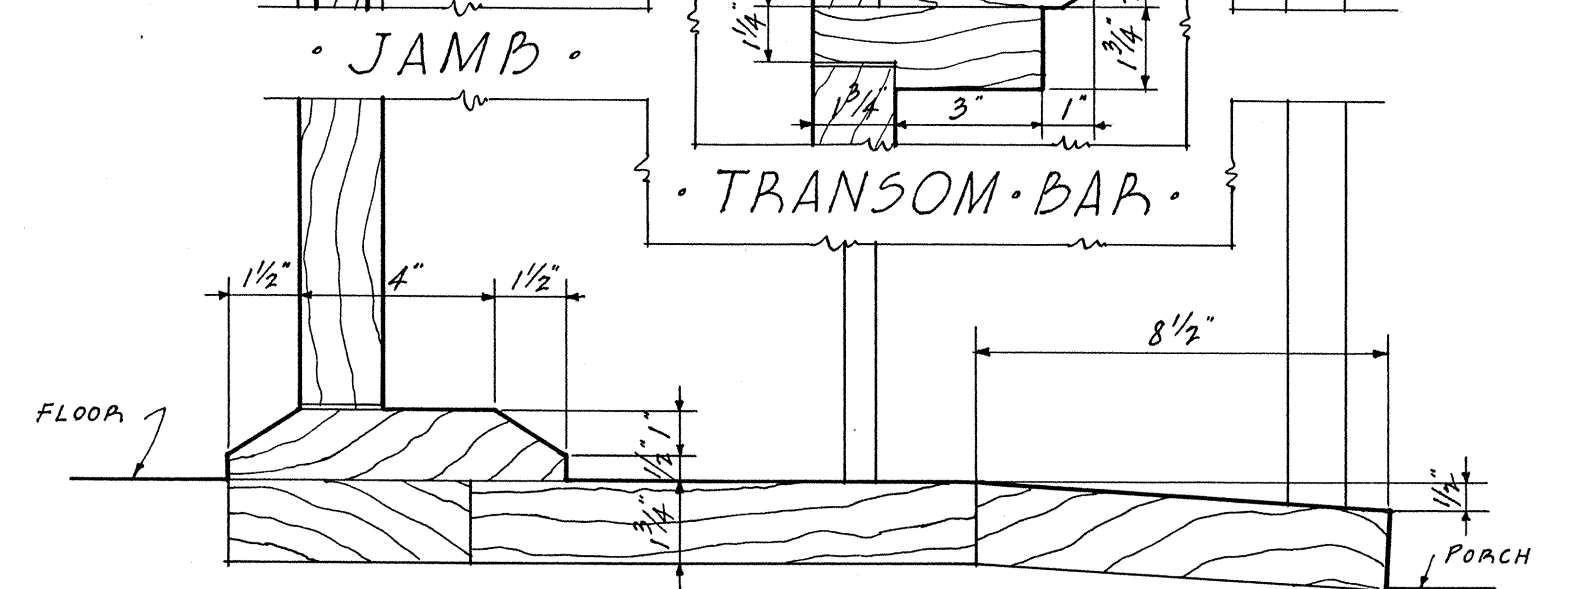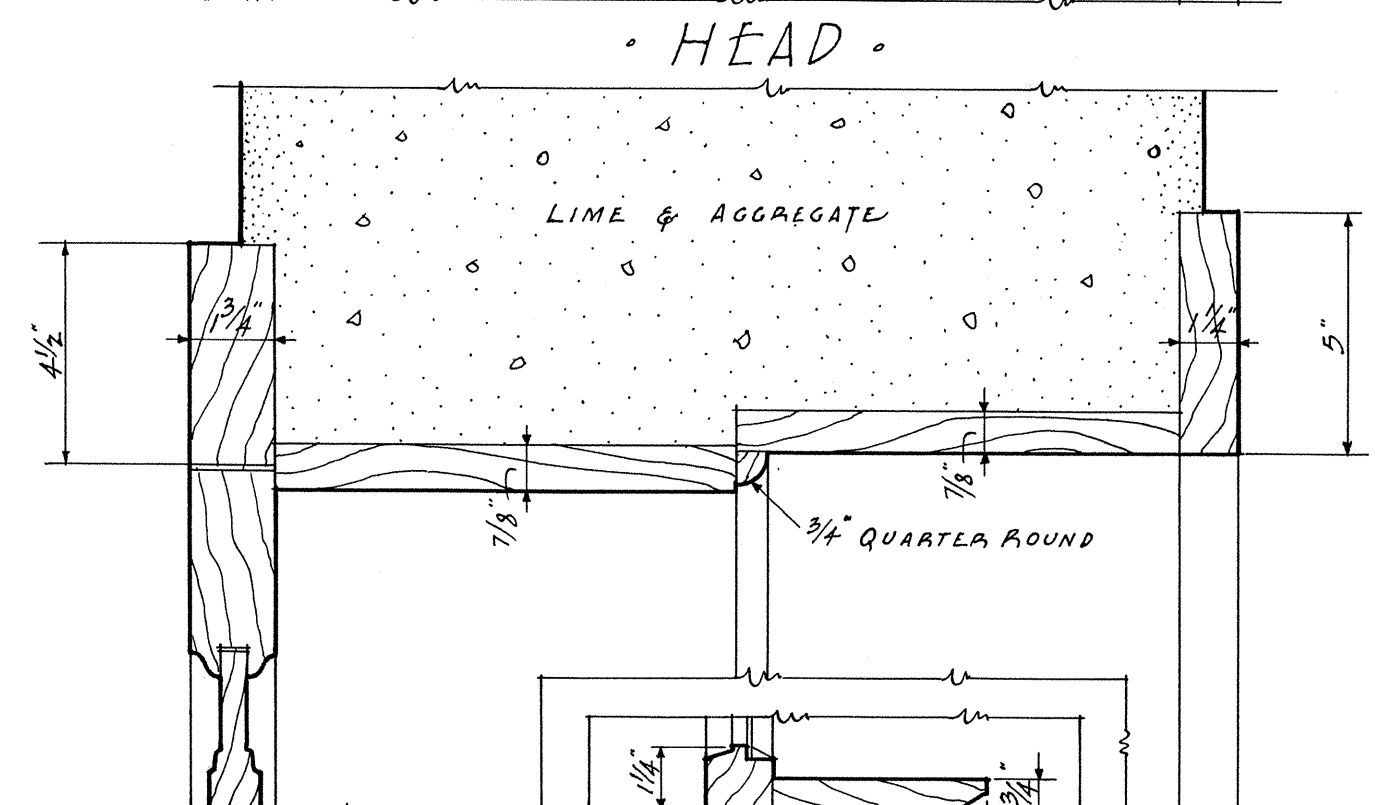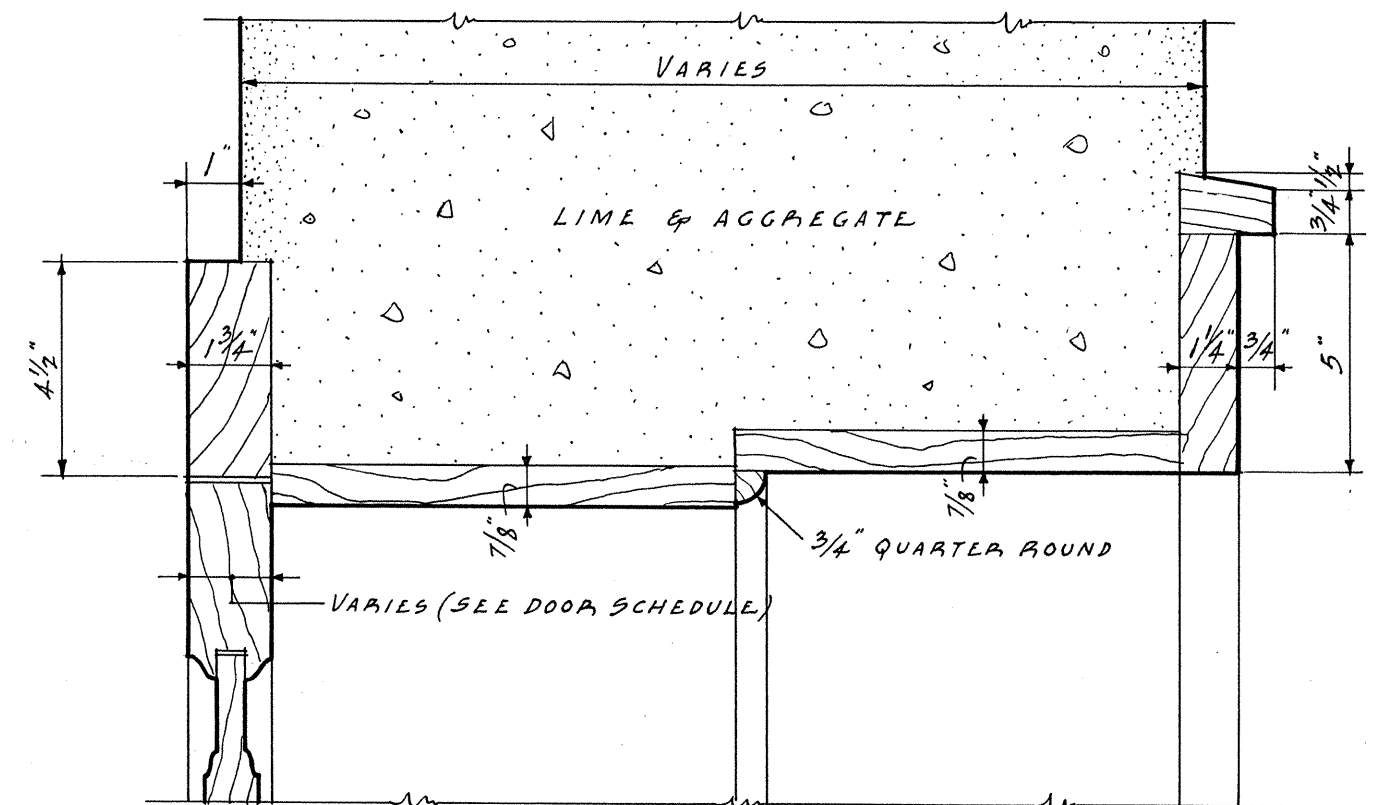


• SILL •
• EXTERIOR DOOR DETAIL •
SCALE 3" = 1'-0"

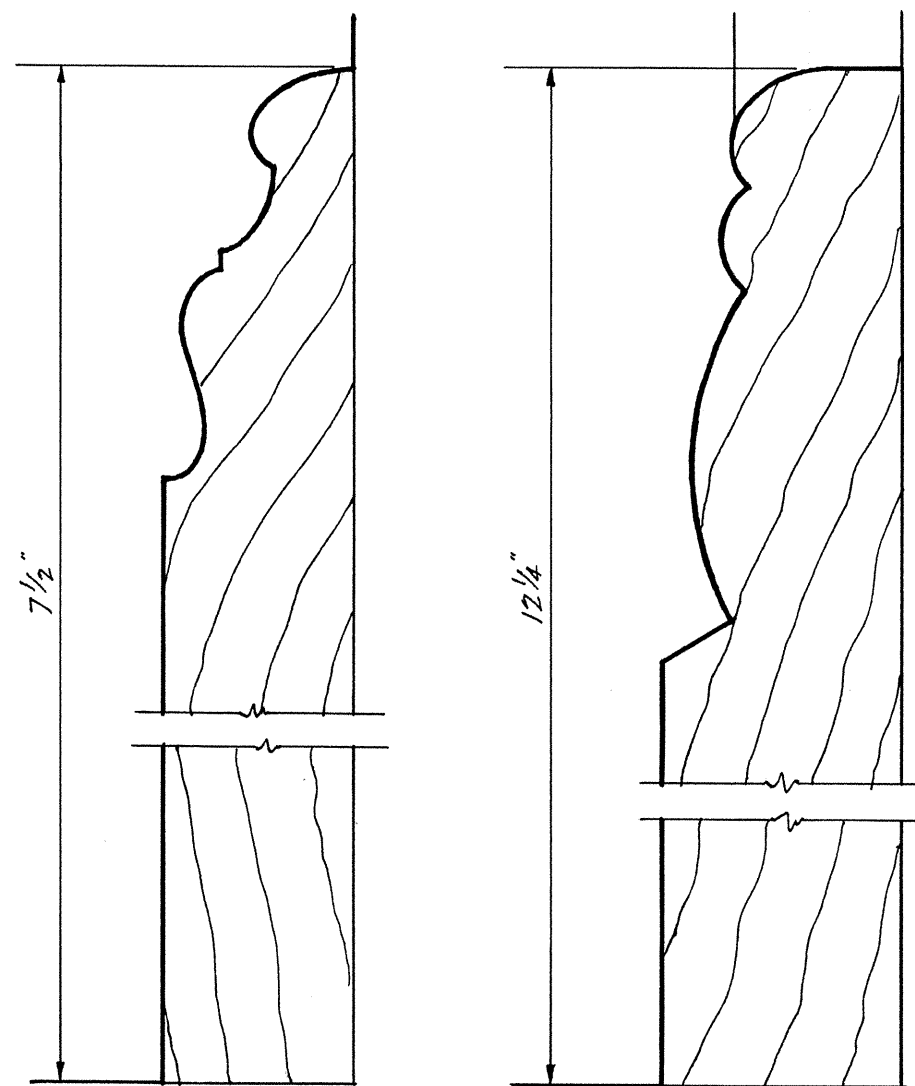

• F.S.D. BASE • • F.S.D. PLINTH •
• IN RMS. NO. 32, 33, 34 & 35 • BLOCK •
• FOR DOORS NO. 63, 64, 65 & 66 •

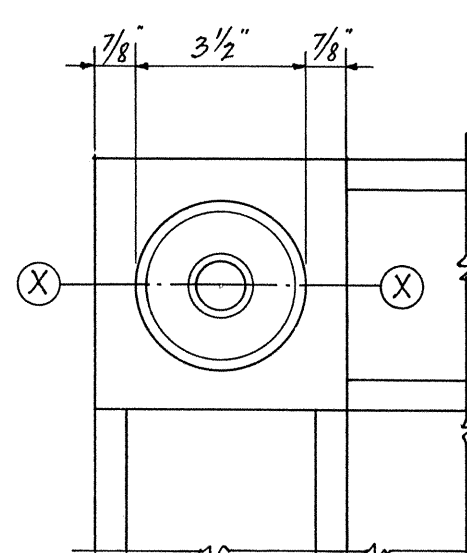



• CORNER •
• TRIM BLOCK •
• INTERIOR DOOR DETAILS •
• FOR DOORS NO. 63, 64, 65 & 66 •
SCALE 3" = 1'-0"

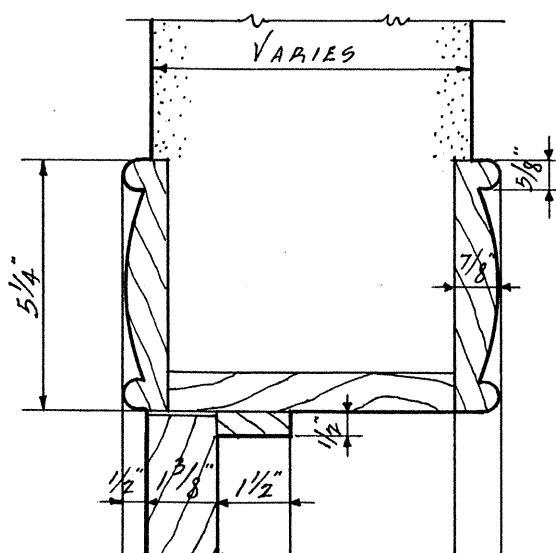

• HEAD •
• JAMB SIMILAR •



• F.S. PROFILE •
• X-X •

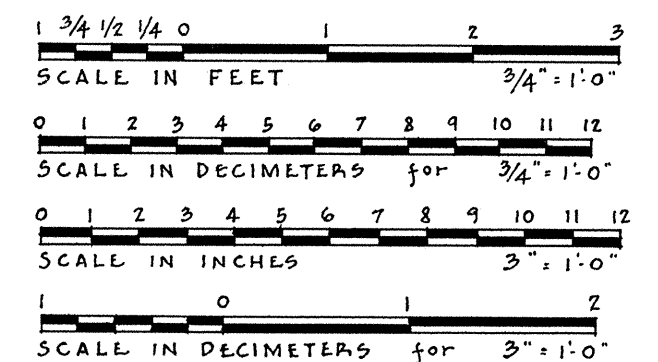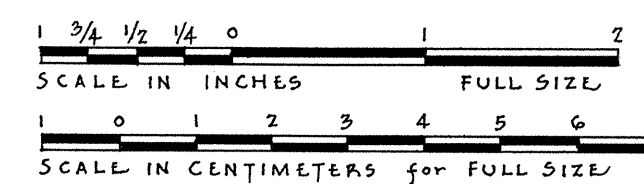

WILLIAM I. WILLIAMS - DEL.


UNDER DIRECTION OF UNITED STATES DEPARTMENT OF THE INTERIOR
NATIONAL PARK SERVICE, BRANCH OF PLANS AND DESIGN

NAME OF STRUCTURE
CAVALRY BARRACKS
FORT LARAMIE NATIONAL MONUMENT


SURVEY NO.
WYO-5

HISTORIC AMERICAN
BUILDINGS SURVEY
SHEET 6 OF 8 SHEETS


LIBRARY OF CONGRESS
INDEX NUMBER

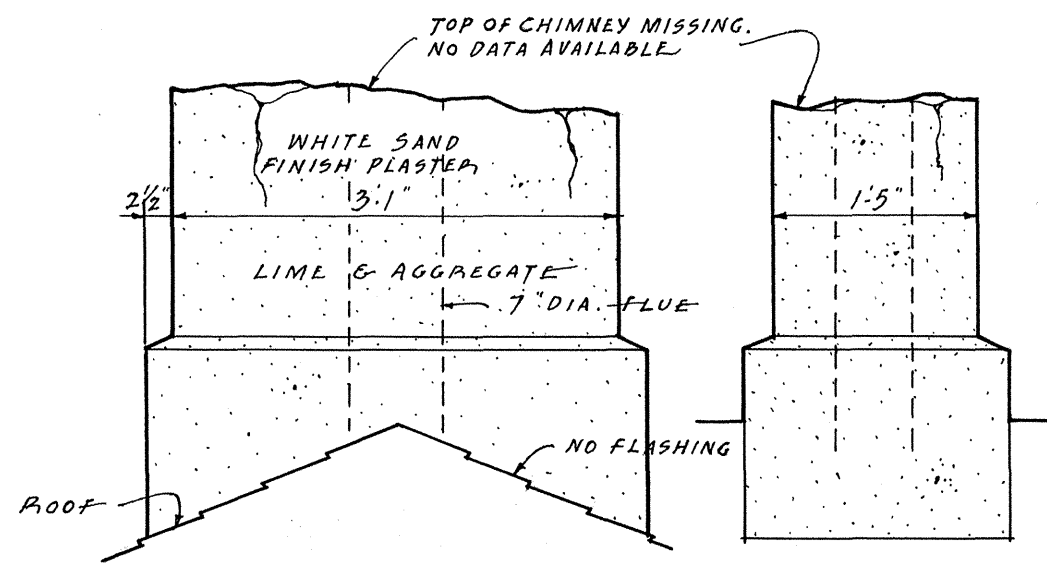


• CHIMNEY • DETAIL • (A) •
SCALE $\frac{3}{4}$ " = 1'-0"

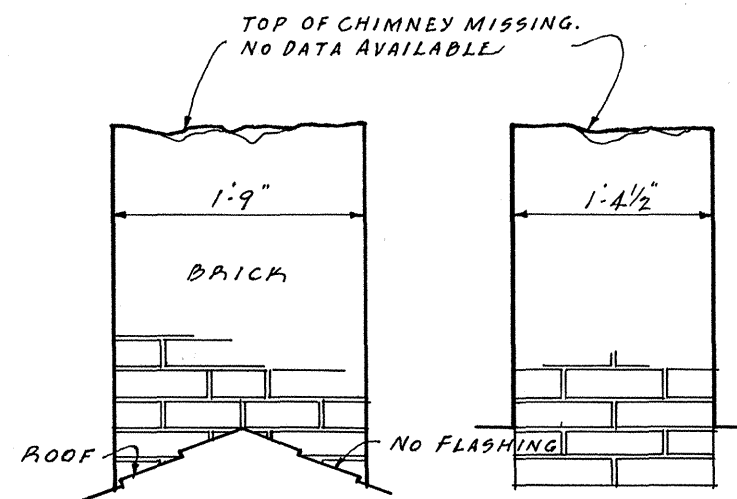


• CHIMNEY • DETAIL • (B) •
SCALE $\frac{3}{4}$ " = 1'-0"

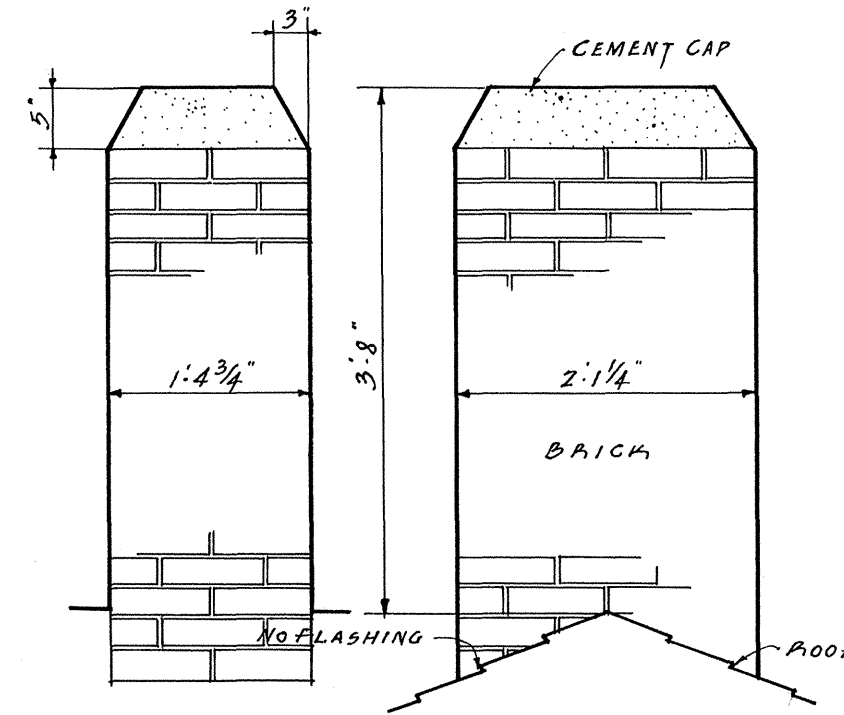


• CHIMNEY • DETAIL • (C) •
SCALE $\frac{3}{4}$ " = 1'-0"

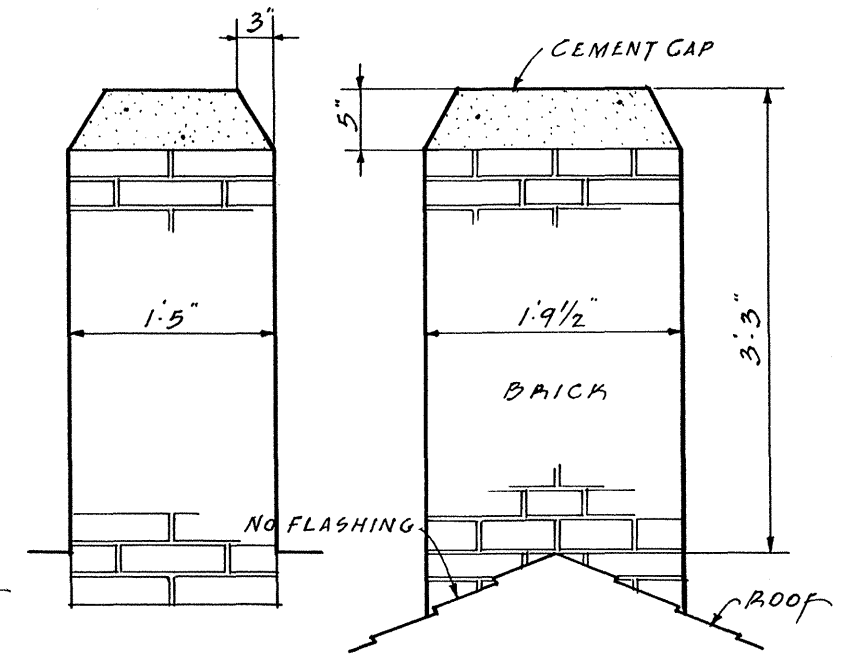


• CHIMNEY • DETAIL • (D) •
SCALE $\frac{3}{4}$ " = 1'-0"

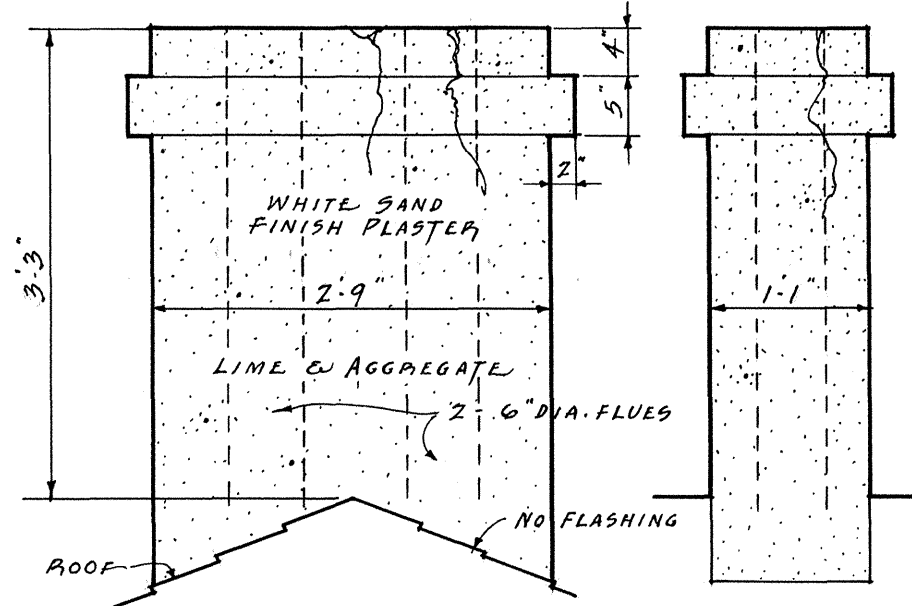


• CHIMNEY • DETAIL • (E) •
SCALE $\frac{3}{4}$ " = 1'-0"

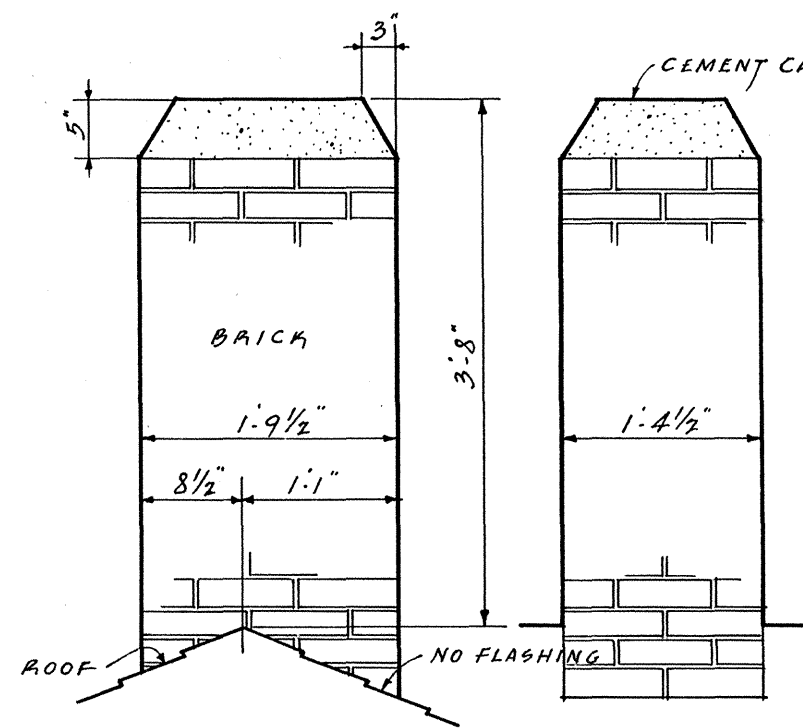


• CHIMNEY • DETAIL • (F) •
SCALE $\frac{3}{4}$ " = 1'-0"

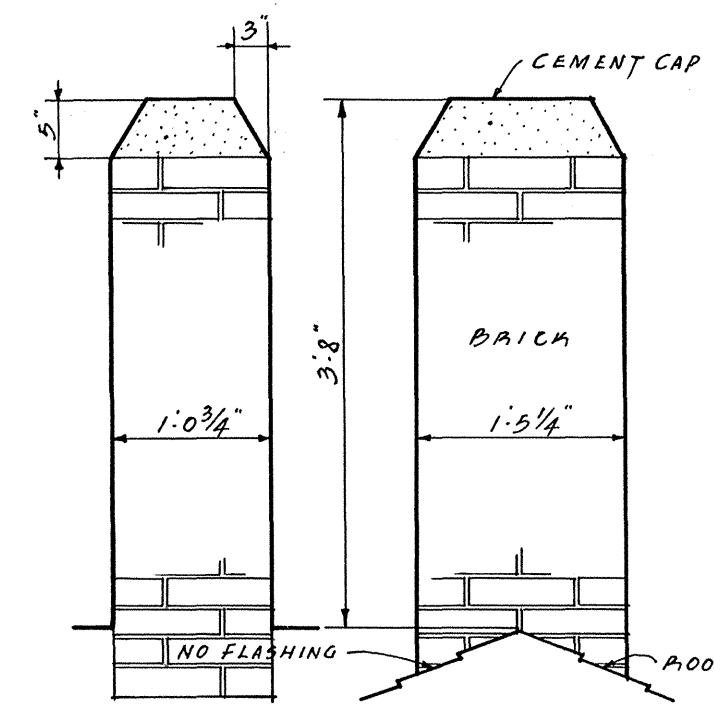


• CHIMNEY • DETAIL • (G) •
SCALE $\frac{3}{4}$ " = 1'-0"

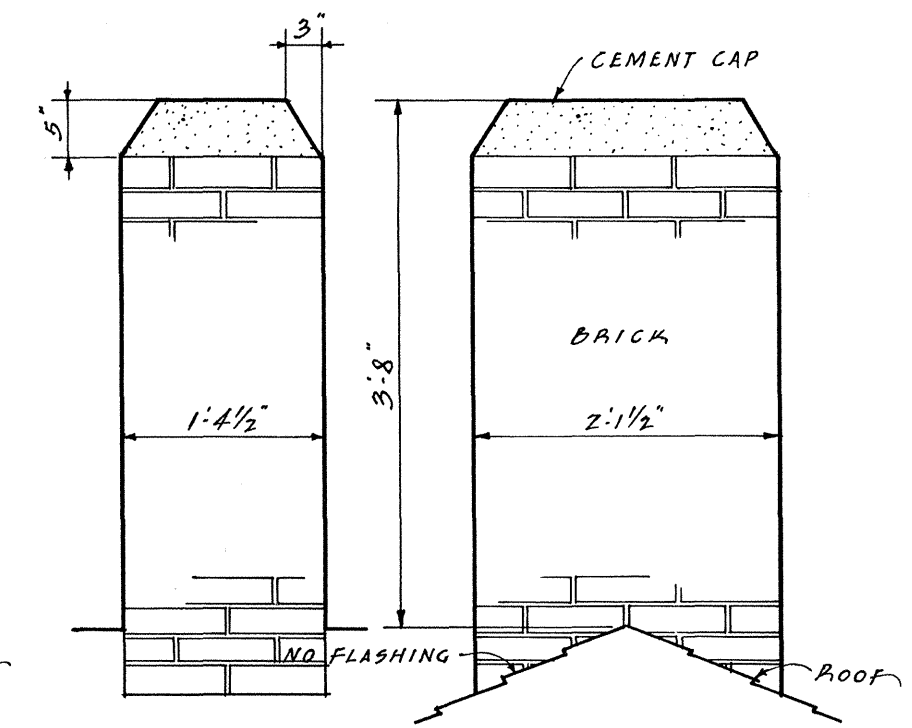


• CHIMNEY • DETAIL • (H) •
SCALE $\frac{3}{4}$ " = 1'-0"

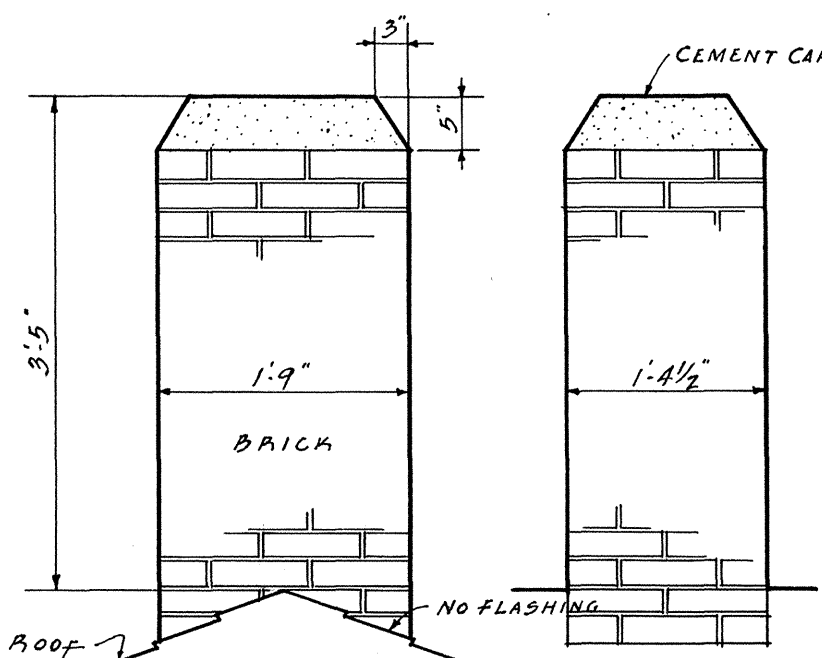


• CHIMNEY • DETAIL • (I) •
SCALE $\frac{3}{4}$ " = 1'-0"

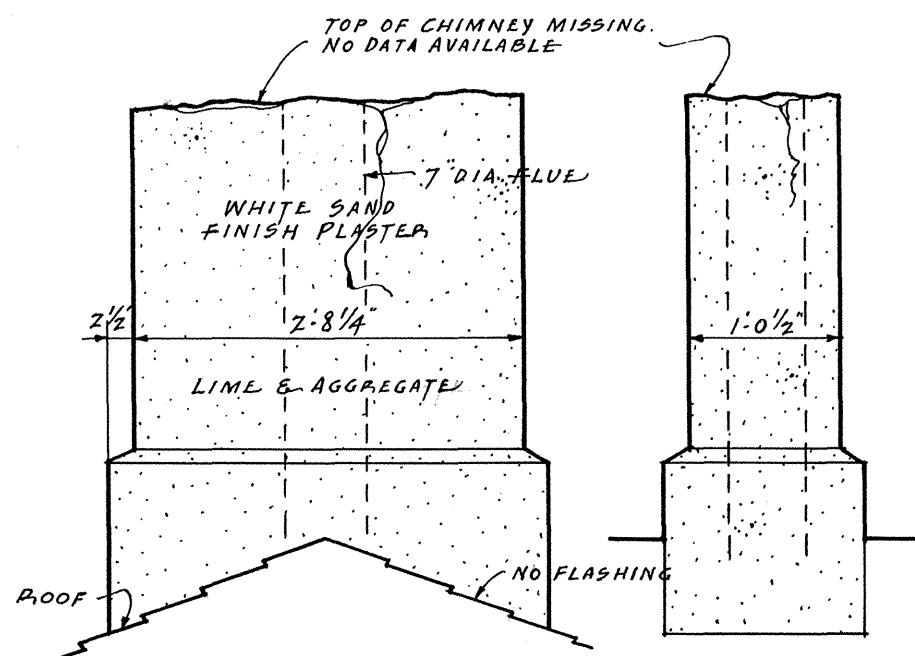


CHIMNEY DETAIL (J)
SCALE $\frac{3}{4}$ " = 1'-0"

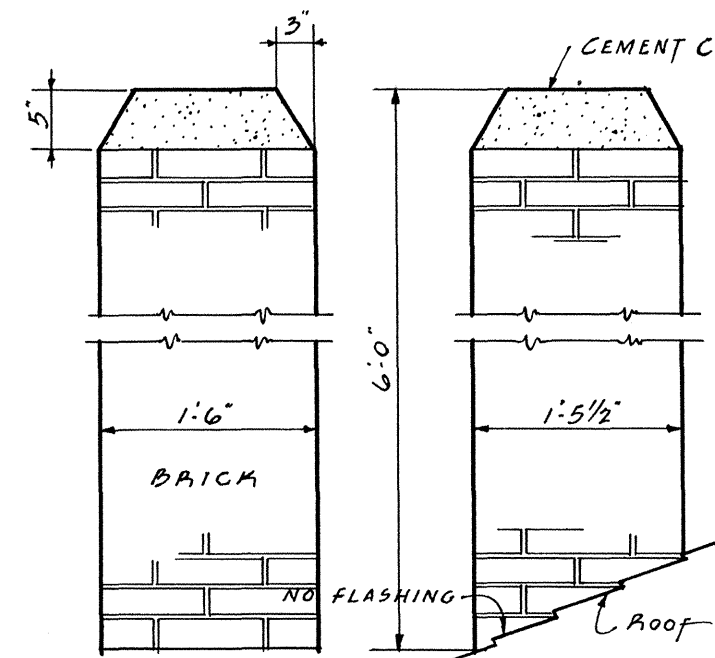

CHIMNEY DETAIL (K)
SCALE $\frac{3}{4}$ " = 1'-0"

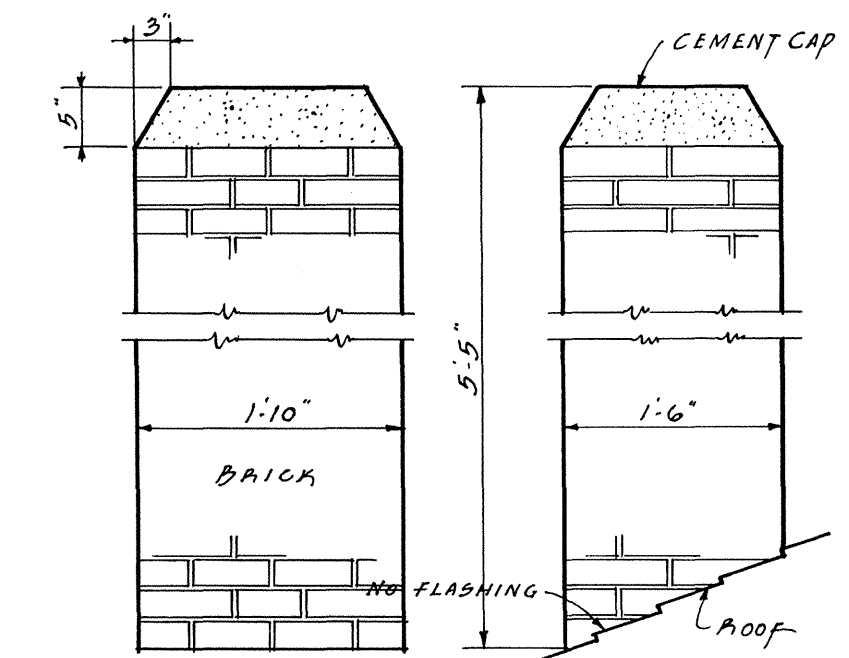

CHIMNEY DETAIL (L)
SCALE $\frac{3}{4}$ " = 1'-0"

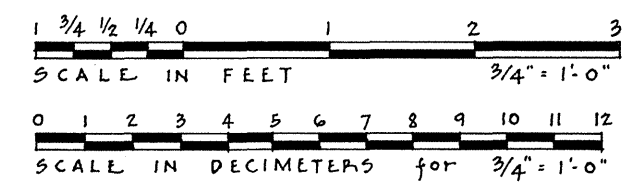

WILLIAM I. WILLIAMS • DEL.


UNDER DIRECTION OF UNITED STATES DEPARTMENT OF THE INTERIOR
NATIONAL PARK SERVICE, BRANCH OF PLANS AND DESIGN

NAME OF STRUCTURE
CAVALRY BARRACKS
FORT LARAMIE NATIONAL MONUMENT


SURVEY NO.
WYO-5

HISTORIC AMERICAN
BUILDINGS SURVEY
SHEET 7 OF 8 SHEETS


LIBRARY OF CONGRESS
INDEX NUMBER

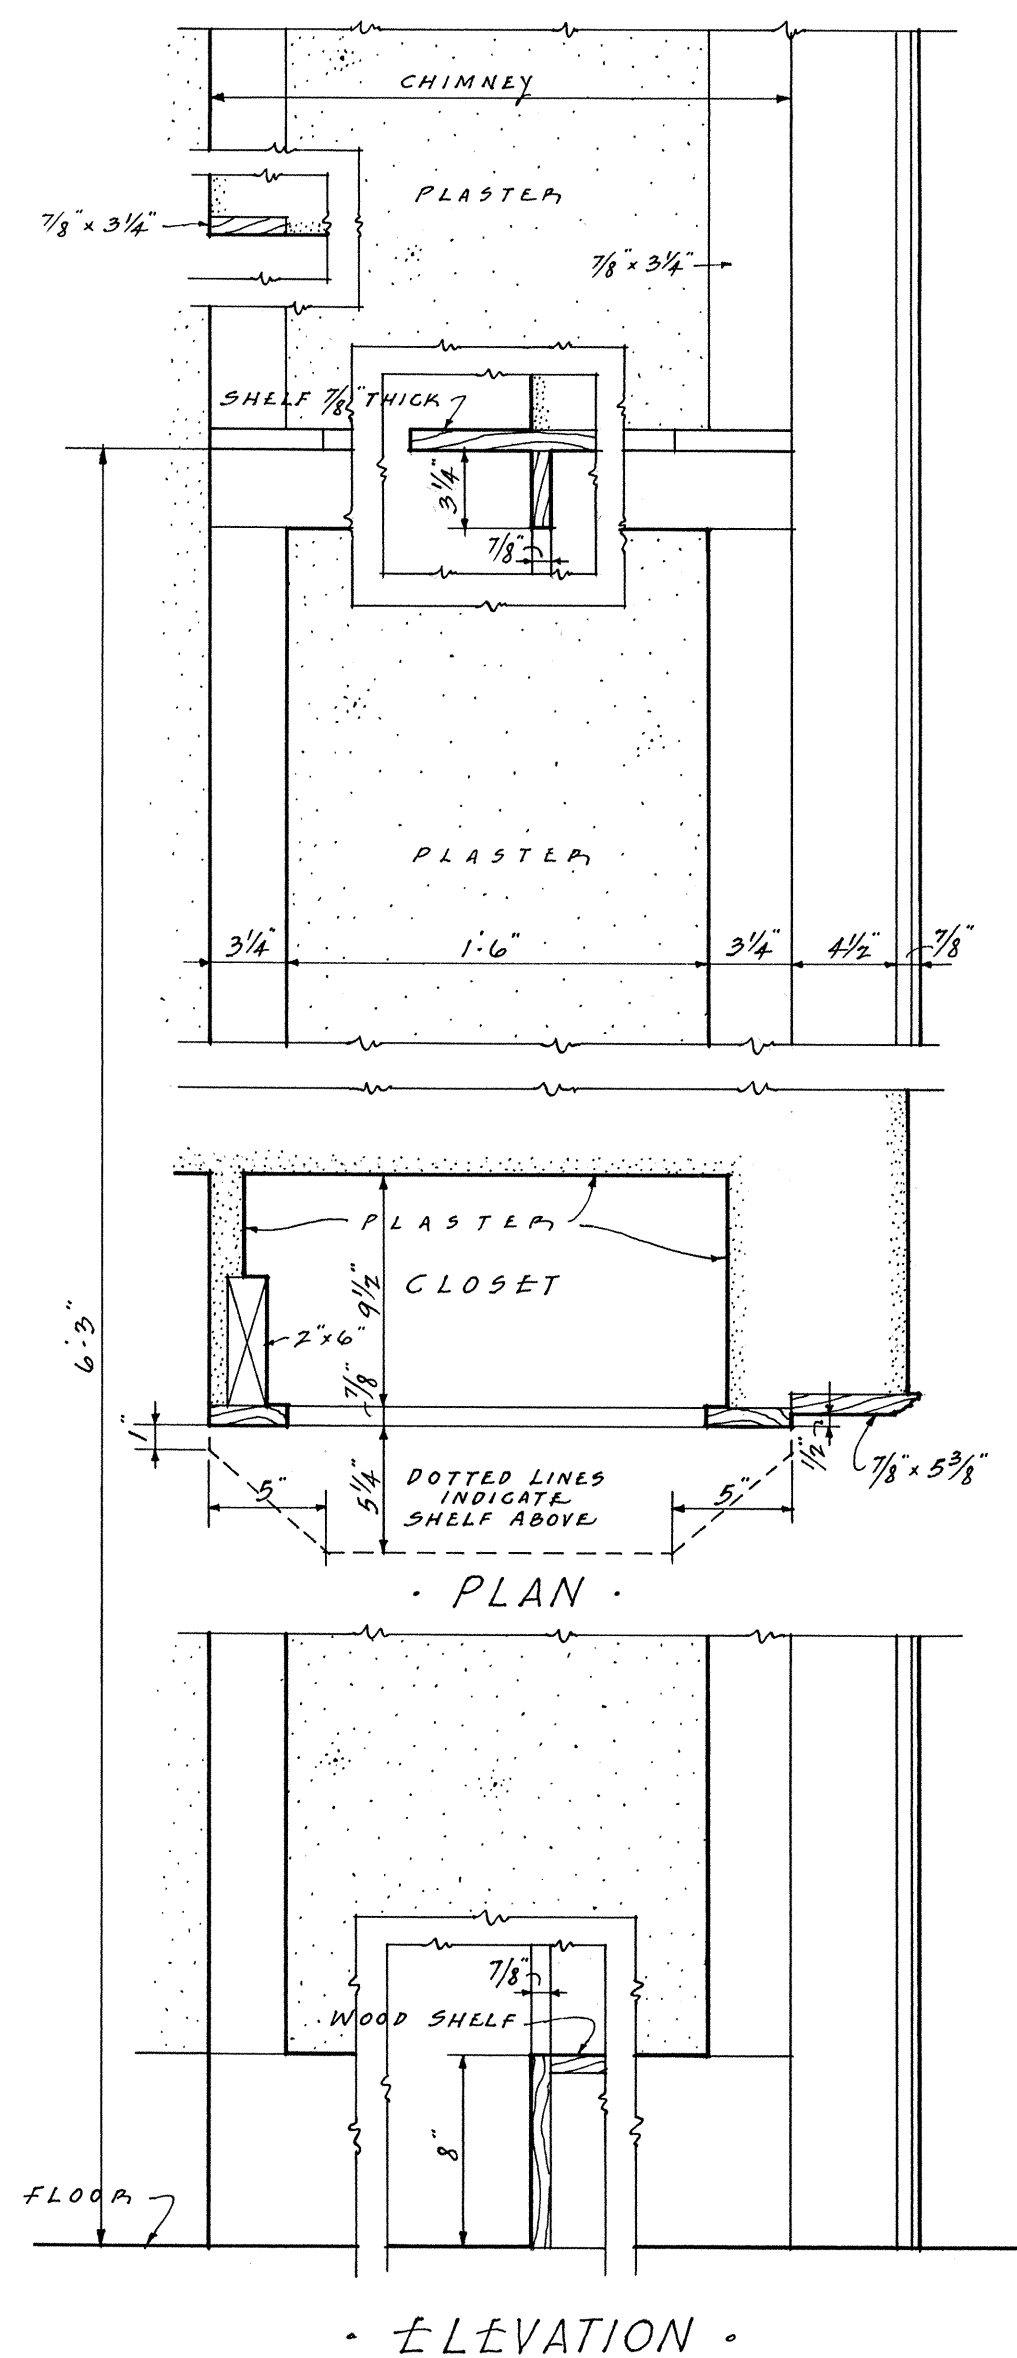


• DETAIL of CLOSET •
• IN ROOM N^o 4 •
SCALE 1½" = 1'-0"

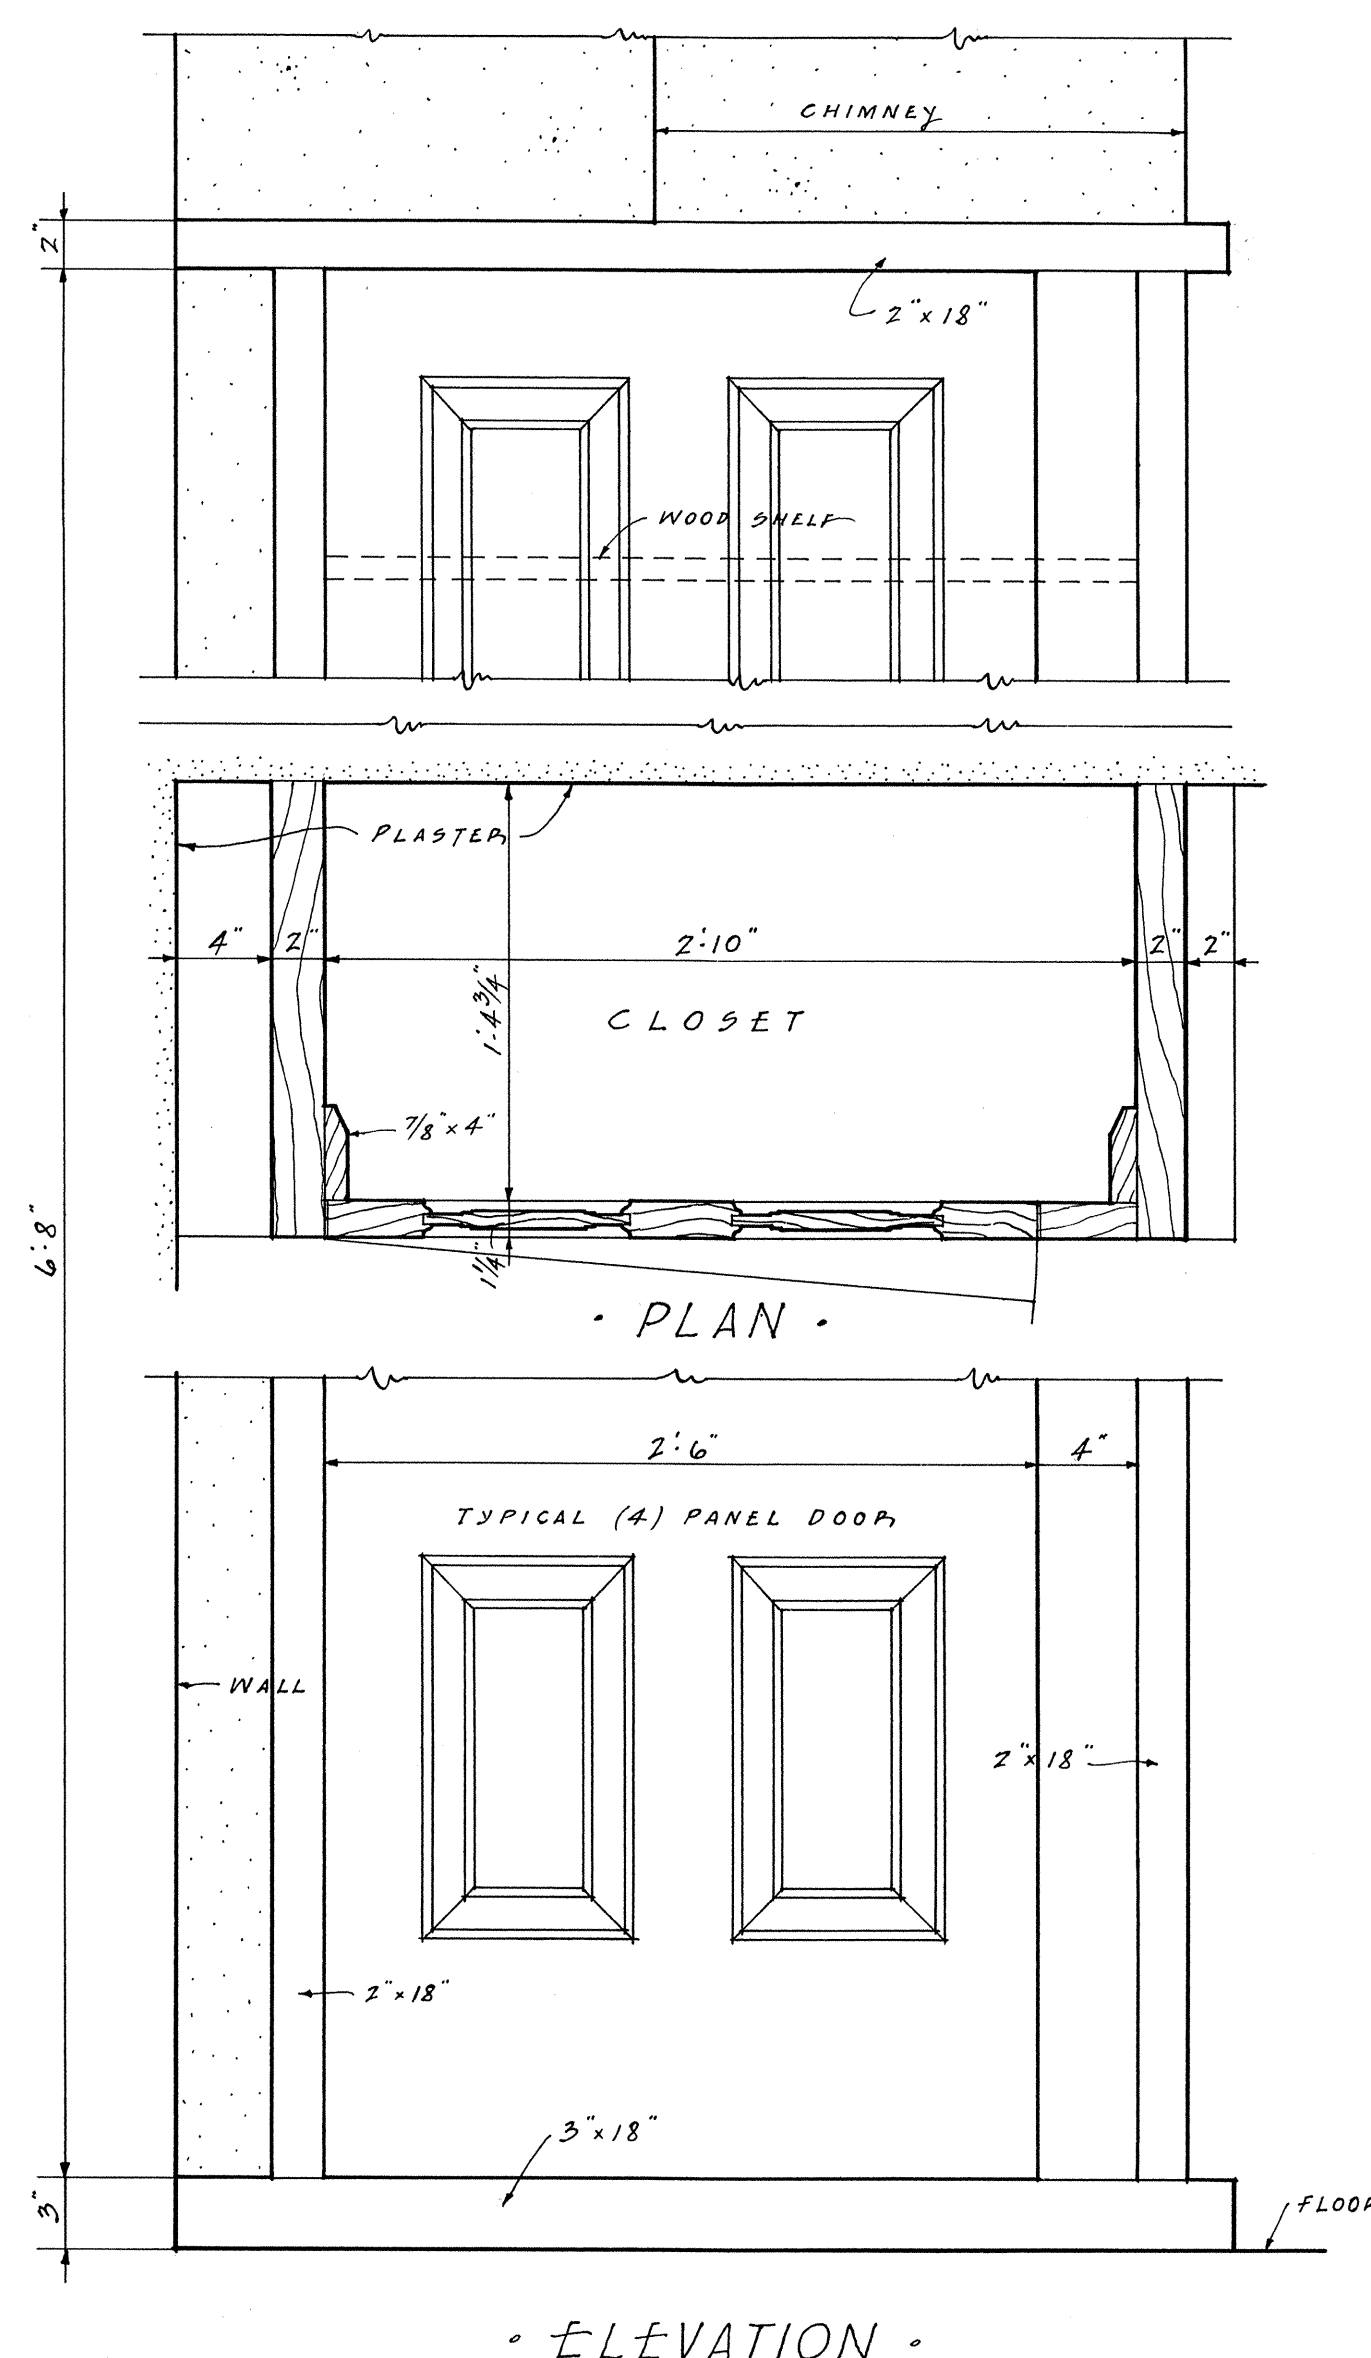

• ELEVATION •
• DETAIL • of • CLOSET •
• IN ROOM N° 8 •
SCALE 1 1/2" = 1' 0"

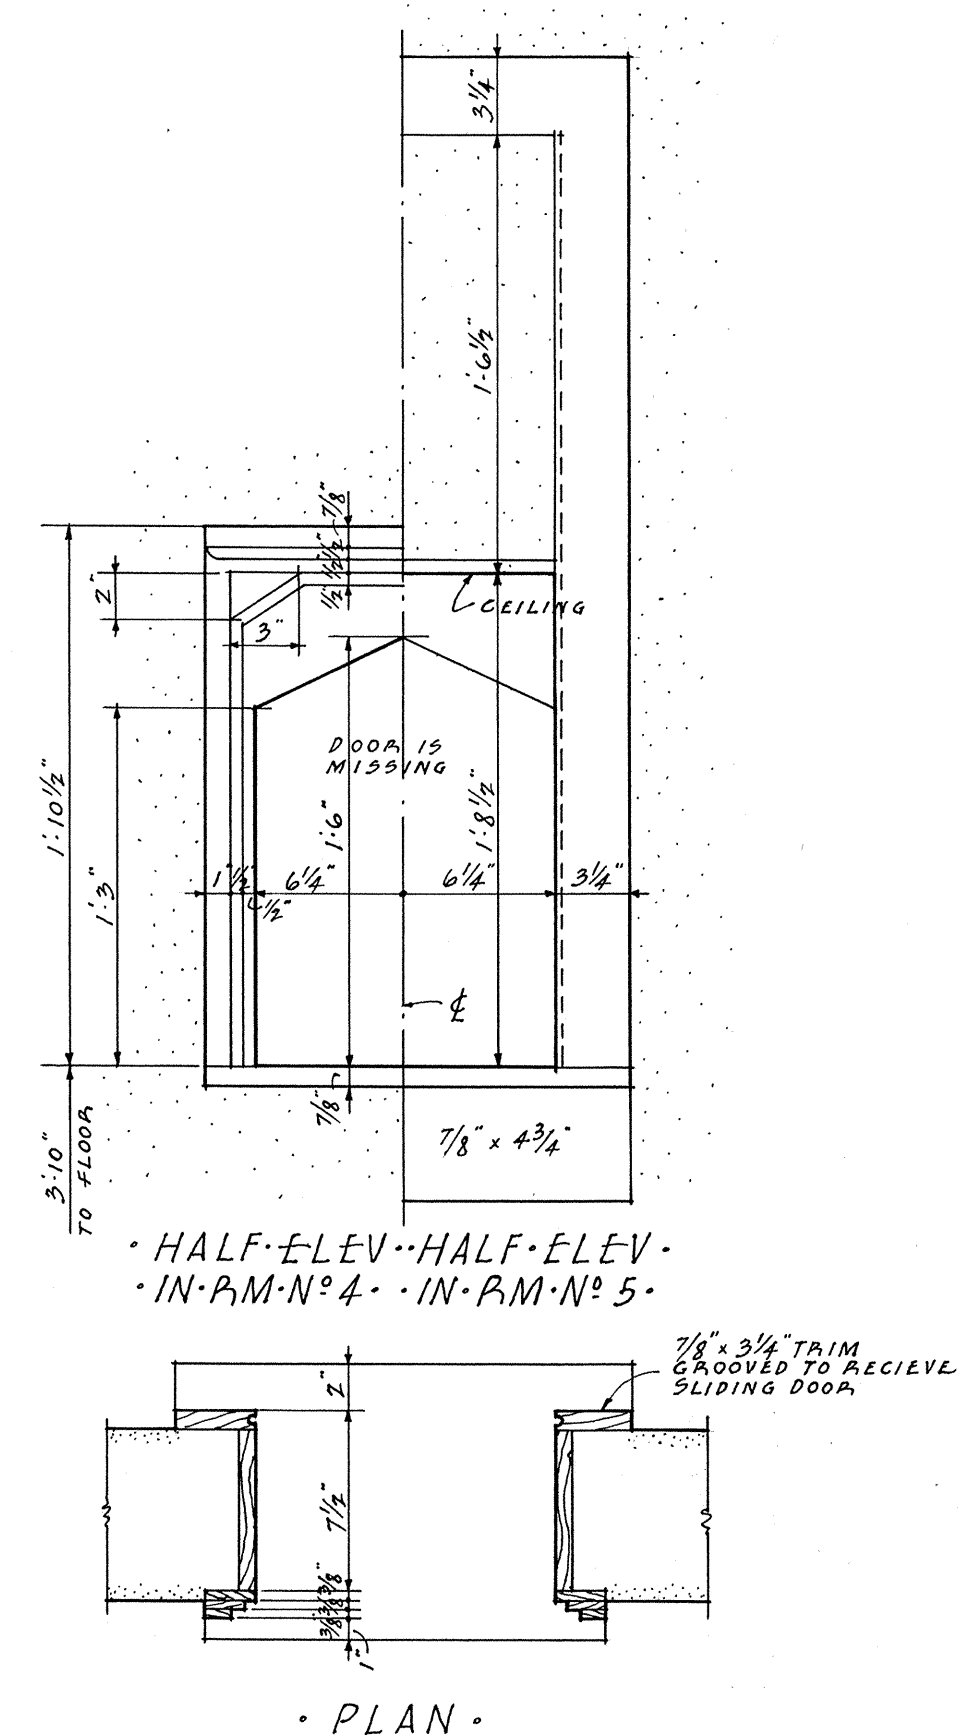

• DETAIL OF SERVICE DOOR •
• BETWEEN ROOMS NO 4 & 5 •
SCALE 1 1/2" = 1'-0"

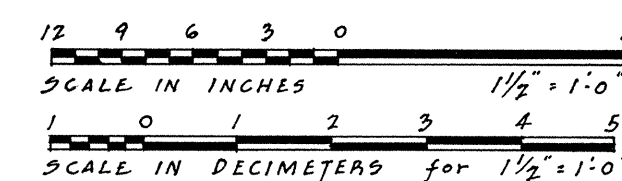

WILLIAM I. WILLIAMS · DEL.

UNDER DIRECTION OF UNITED STATES DEPARTMENT OF THE INTERIOR
NATIONAL PARK SERVICE, BRANCH OF PLANS AND DESIGN

NAME OF STRUCTURE
CAVALRY BARRACKS
FORT LARAMIE NATIONAL MONUMENT

SURVEY NO.
WYO-5

HISTORIC AMERICAN
BUILDINGS SURVEY
SHEET 8 OF 8 SHEETS

LIBRARY OF CONGRESS
INDEX NUMBER









