

Grant-Kohrs Ranch Complex, Bunkhouse Row
(Grant-Kohrs National Historic Site, Bunkhouse Row)
Highway 10
Deer Lodge
Powell County
Montana

HABS No. MT-39-B

HABS
MONT,
39-DELO
1-B-

PHOTOGRAPHS

ADDENDUM TO
GRANT-KOHRS RANCH, BUNKHOUSE (HS-2)
Grant-Kohrs Ranch National Historic Site
Highway 10
Deer Lodge
Powell County
Montana

HABS No. MT-39-B

REDUCED COPIES OF MEASURED DRAWINGS


HISTORIC AMERICAN BUILDING SURVEY
Southwest System Support Office
National Park Service
P.O. Box 728
Santa Fe, New Mexico 87504

ADDENDUM TO:
GRANT-KOHR'S RANCH, BUNKHOUSE
(Grant-Kohrs Ranch, HS 2)
Grant-Kohrs Ranch National Historic Site
Highway 10
Deer Lodge
Powell County
Montana


HABS No. MT-39-B

PHOTOGRAPHS


HISTORIC AMERICAN BUILDING SURVEY
Southwest System Support Office
National Park Service
P.O. Box 728
Santa Fe, New Mexico 87504

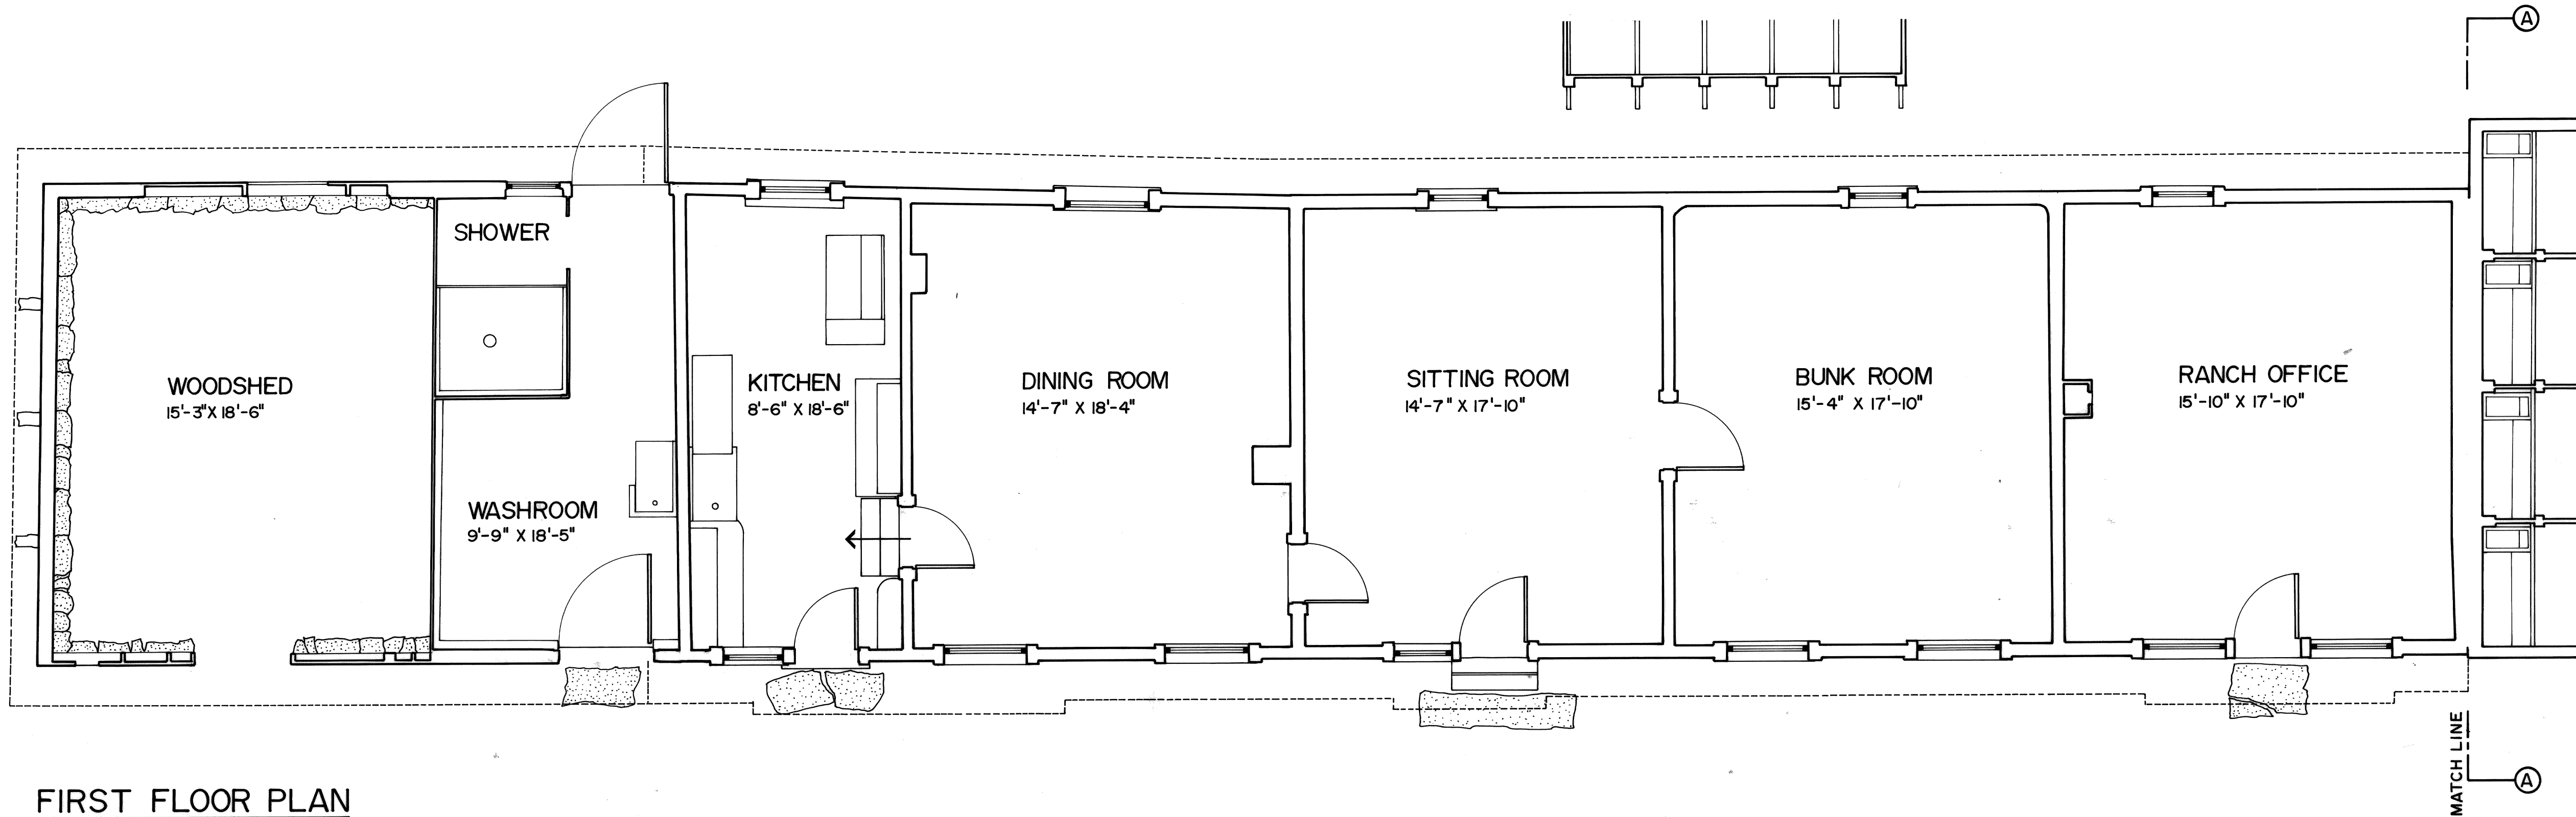


FIRST FLOOR PLAN

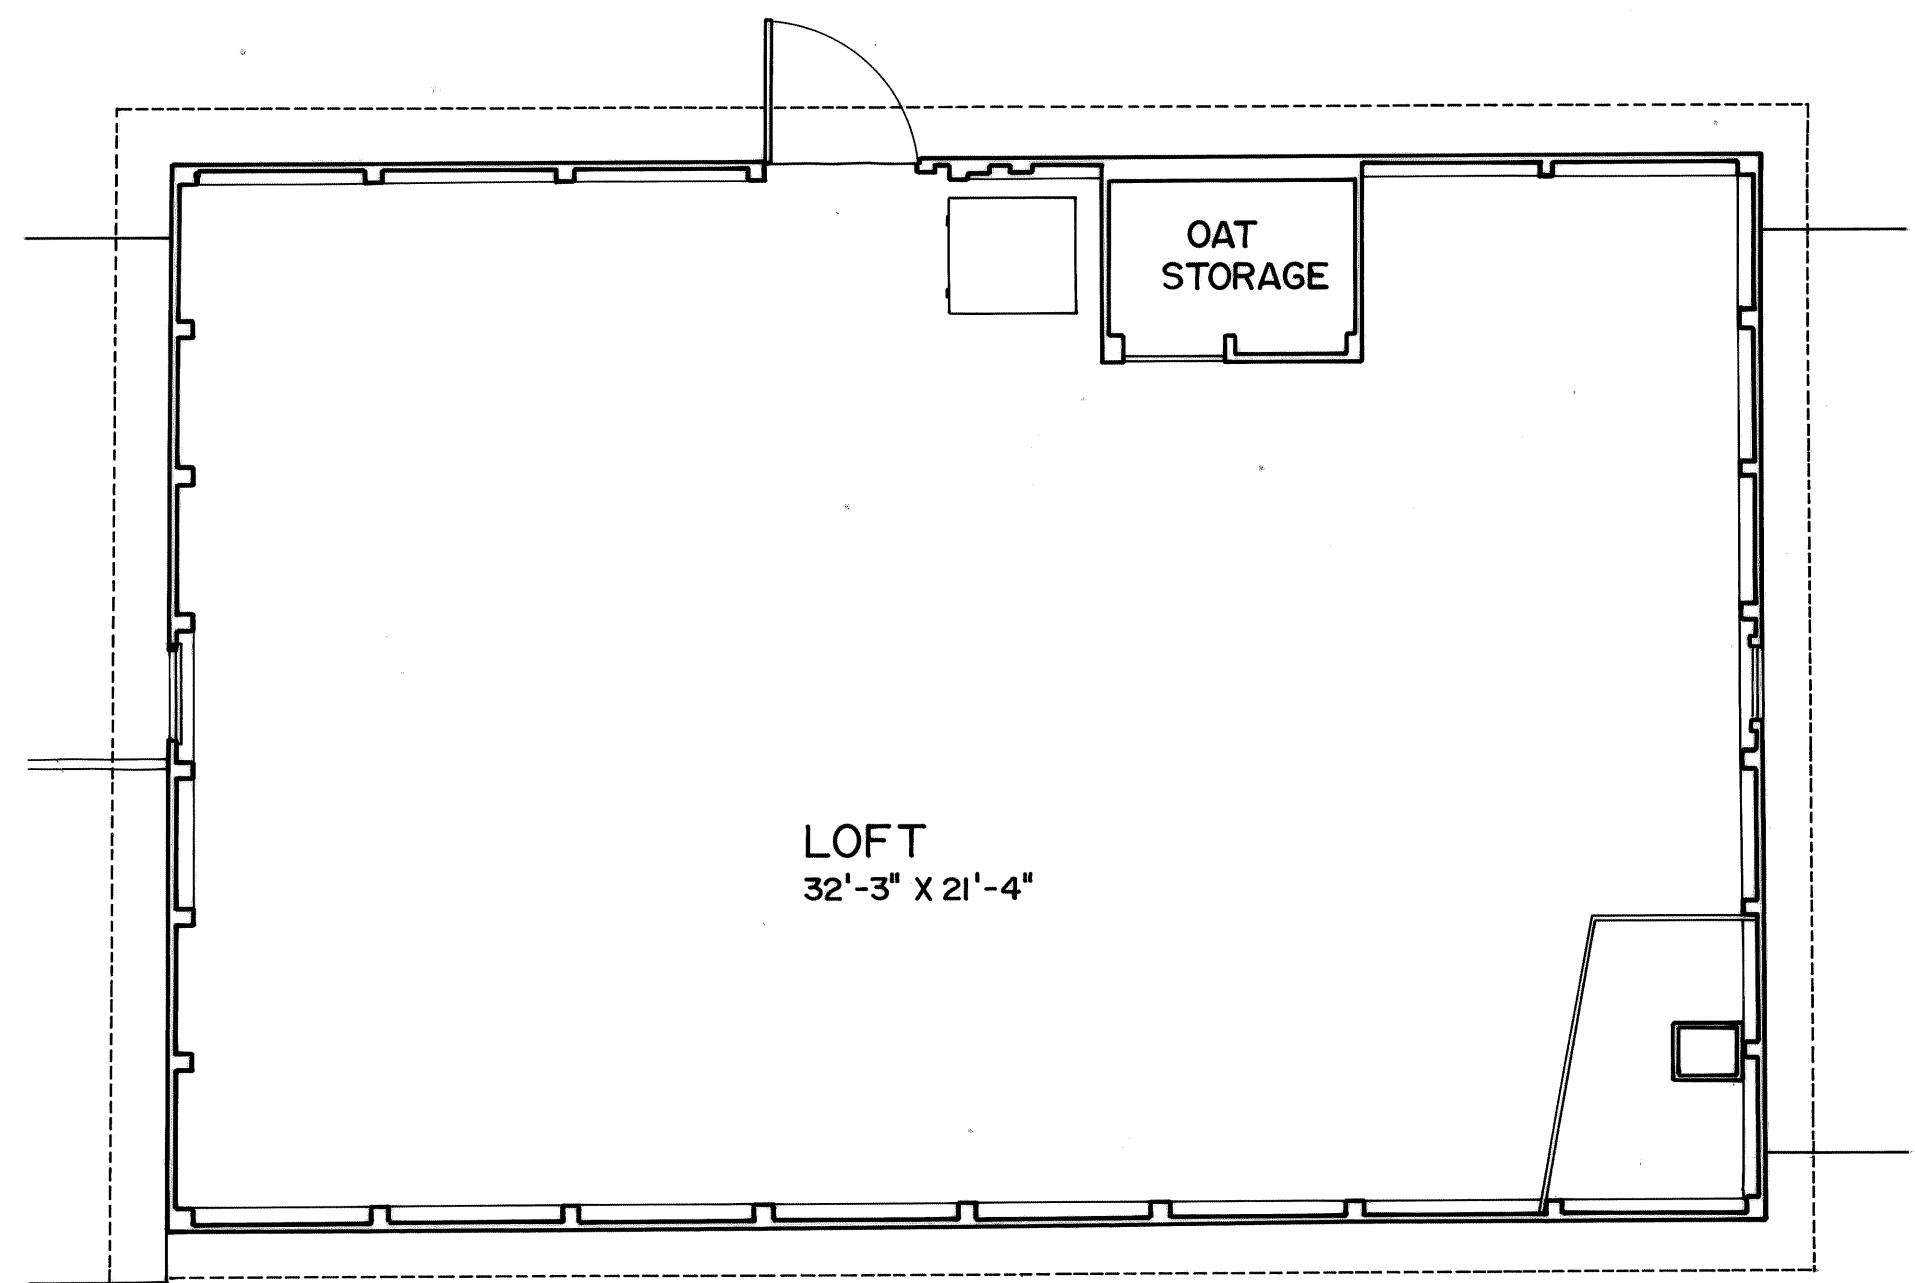

SECOND FLOOR PLAN

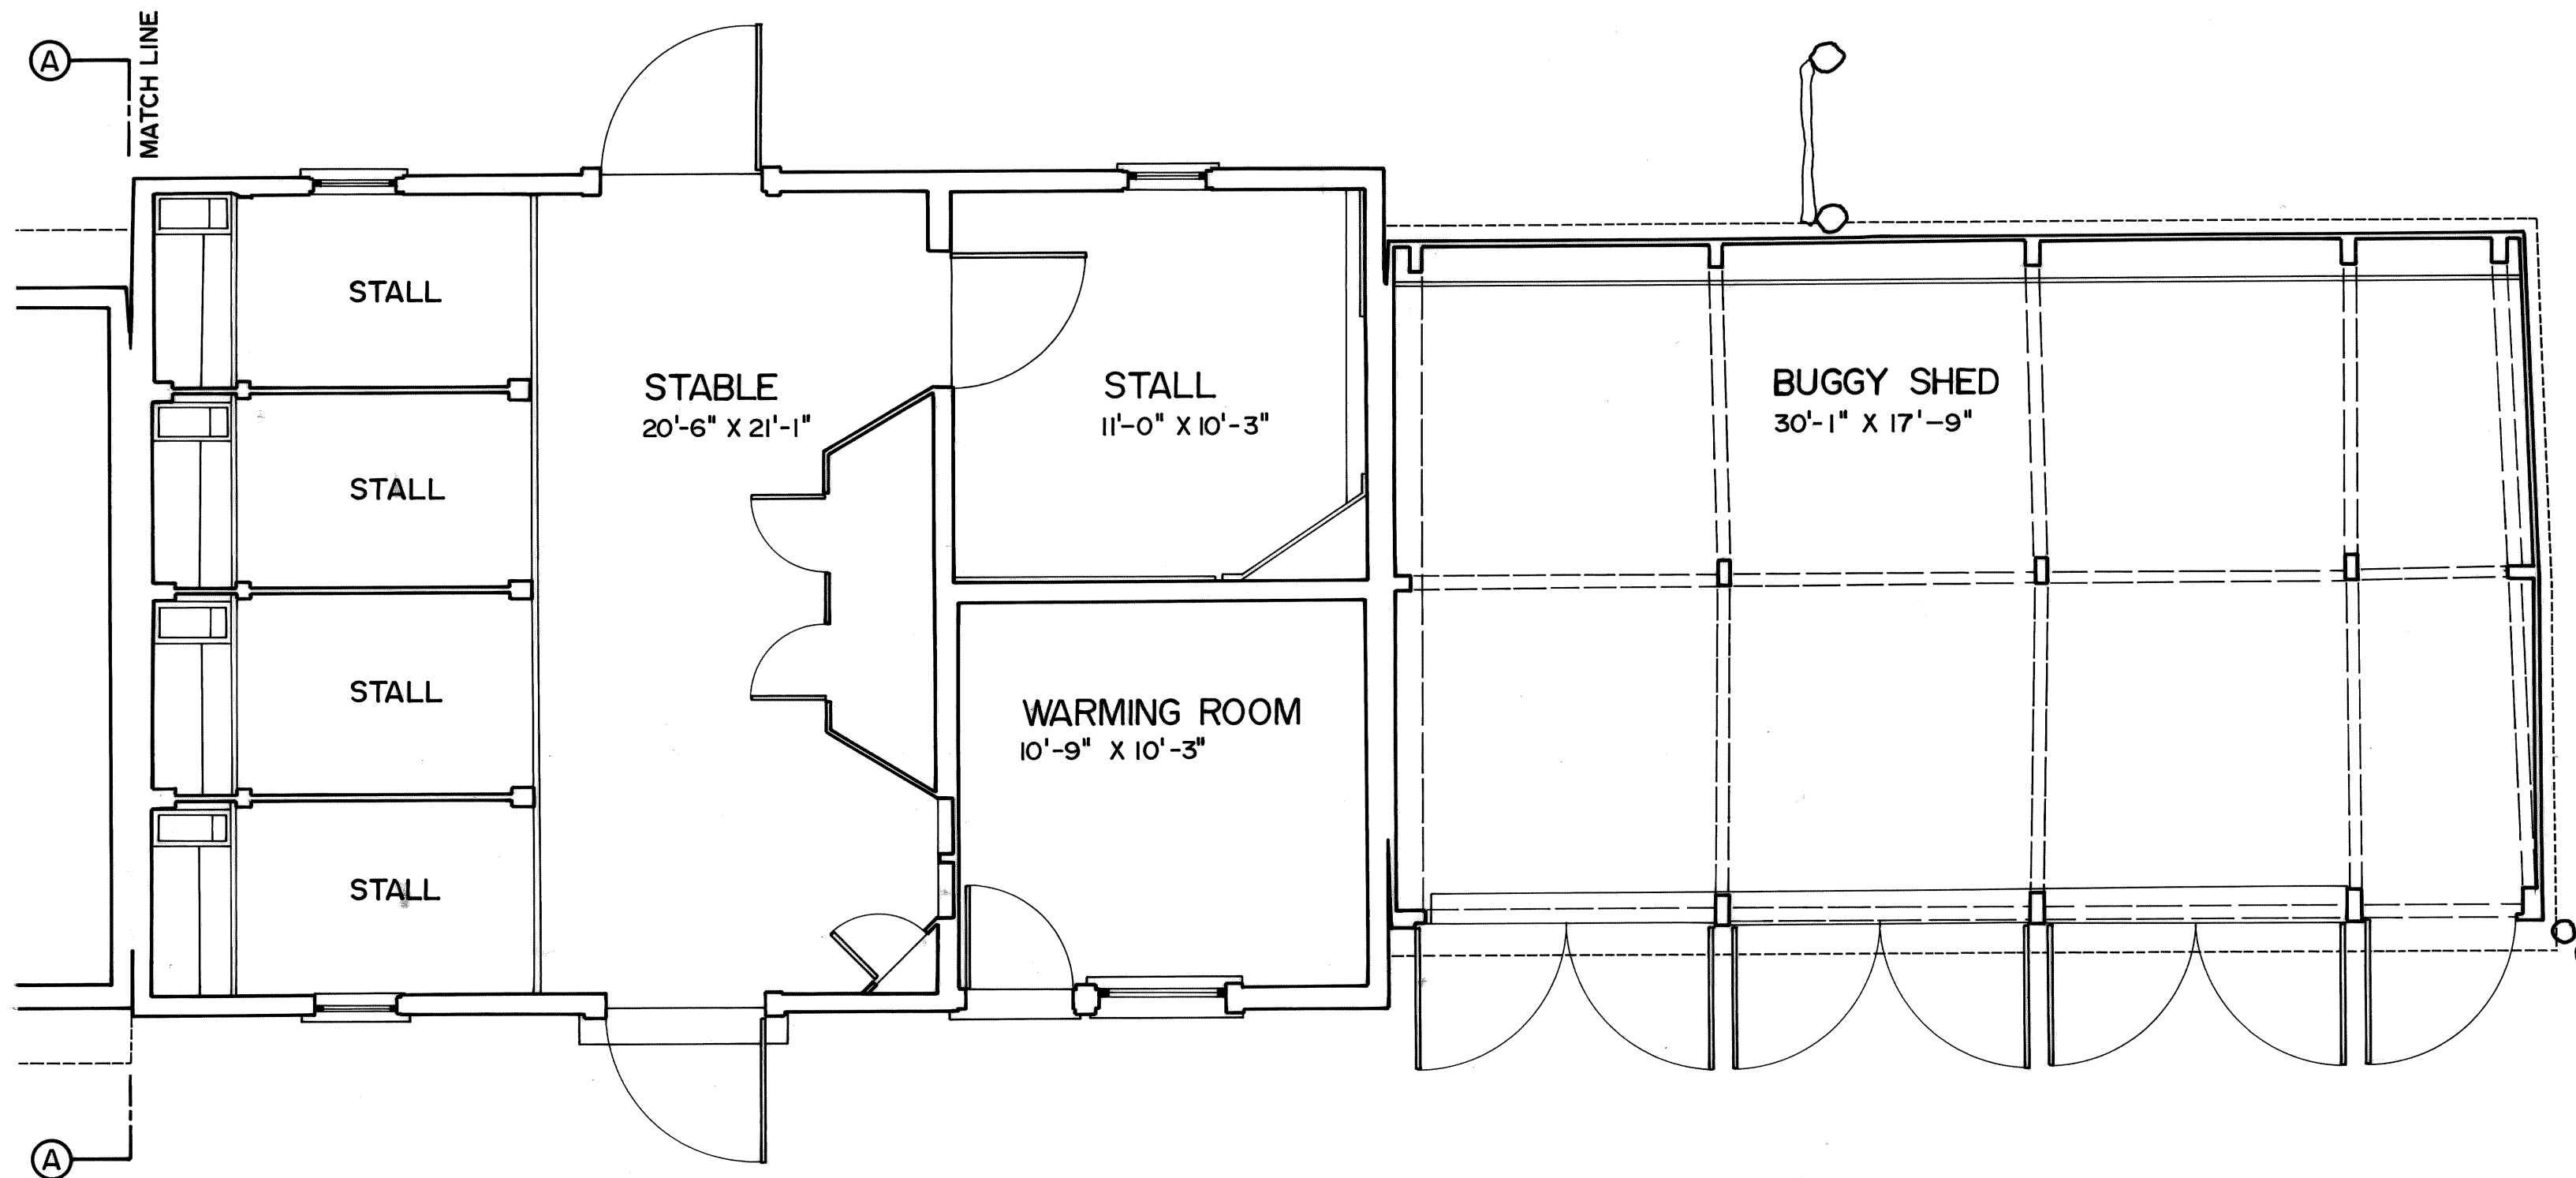


FIRST FLOOR PLAN

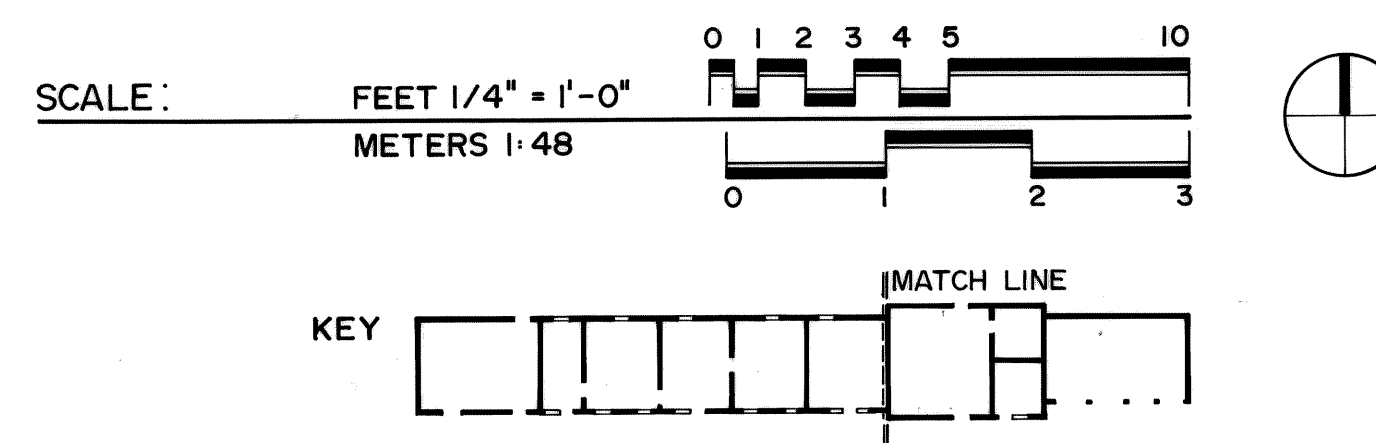



SOUTH (FRONT) ELEVATION

SCALE: 1/4" = 1' - 0"

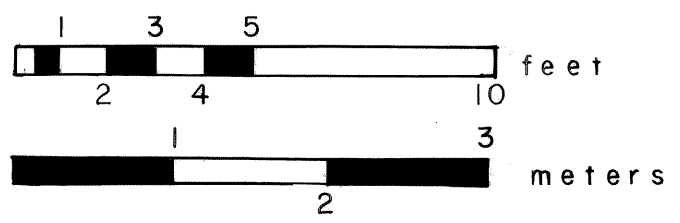

PETER SNELL 10-9-76
DRAWN BY: D.B. JARRETT 11-18-76 KEVIN SPEECE 4-7-77

ROCKY MOUNTAIN REGIONAL OFFICE
OFFICE OF ARCHAEOLOGY AND HISTORIC PRESERVATION
UNITED STATES DEPARTMENT OF THE INTERIOR

NAME AND LOCATION OF STRUCTURE

GRANT-KOHR'S RANCH, BUNKHOUSE (HS-2)
GRANT-KOHR'S RANCH NATIONAL HISTORIC SITE

DEER LODGE

POWELL COUNTY

MONTANA




SURVEY NO.

MT-39-B

HISTORIC AMERICAN
BUILDINGS SURVEY


SHEET 2 OF 4


LIBRARY OF CONGRESS
UNIVERSITY MICROFILMS

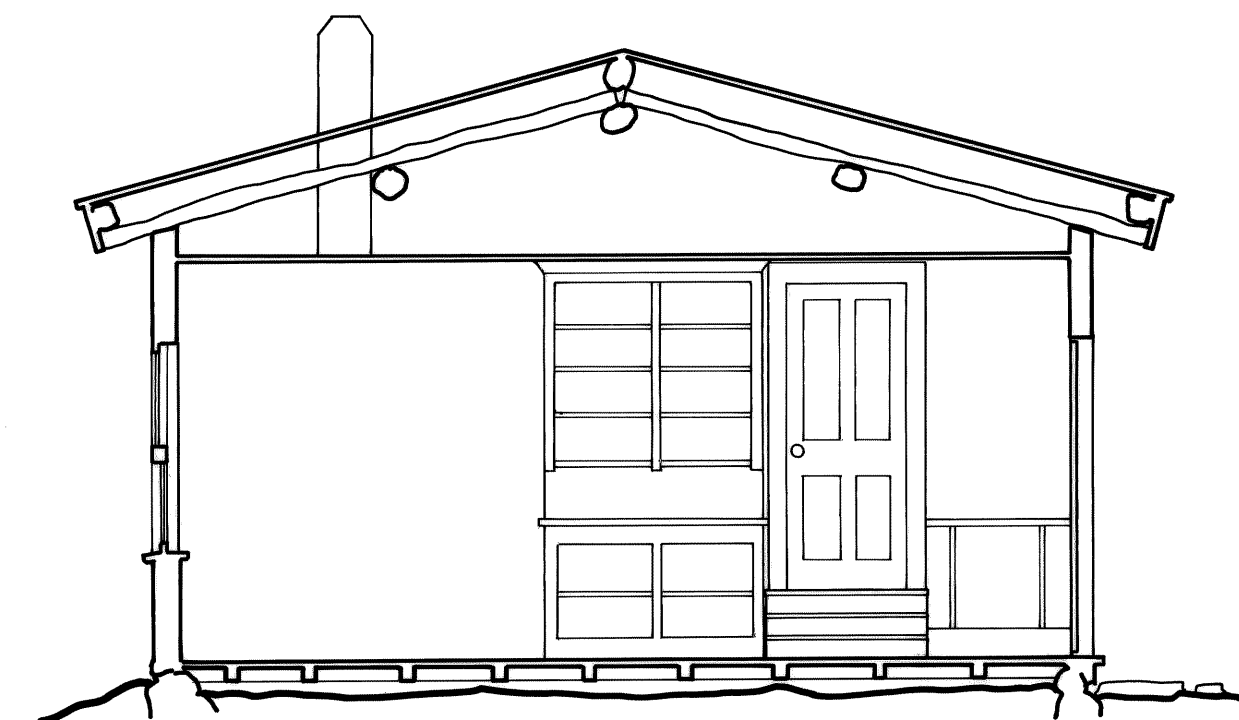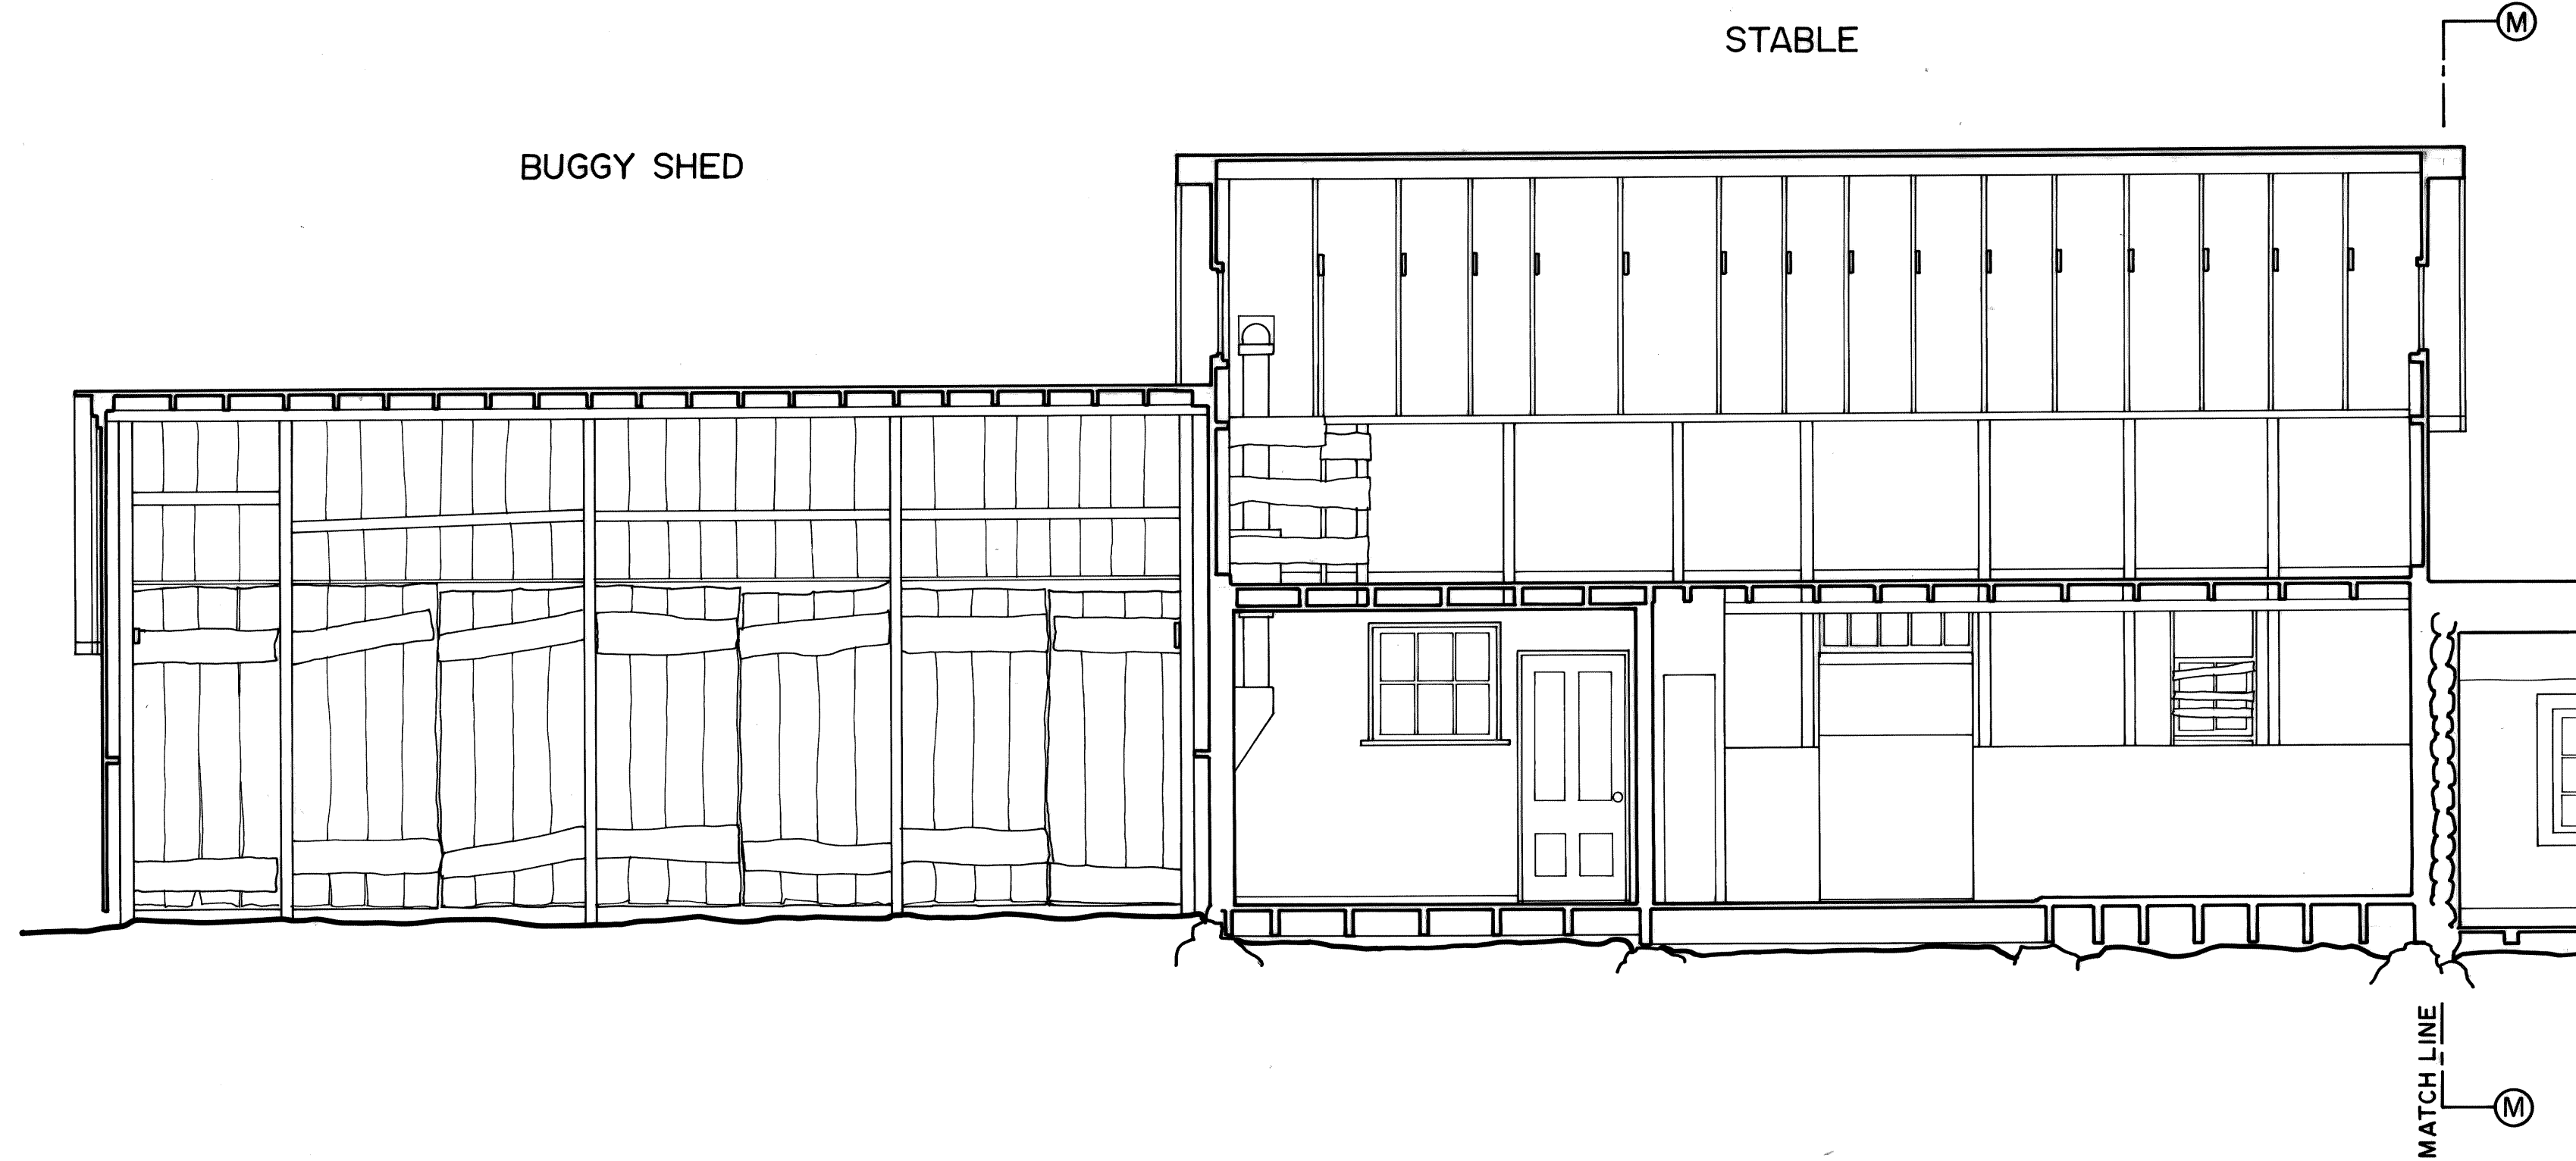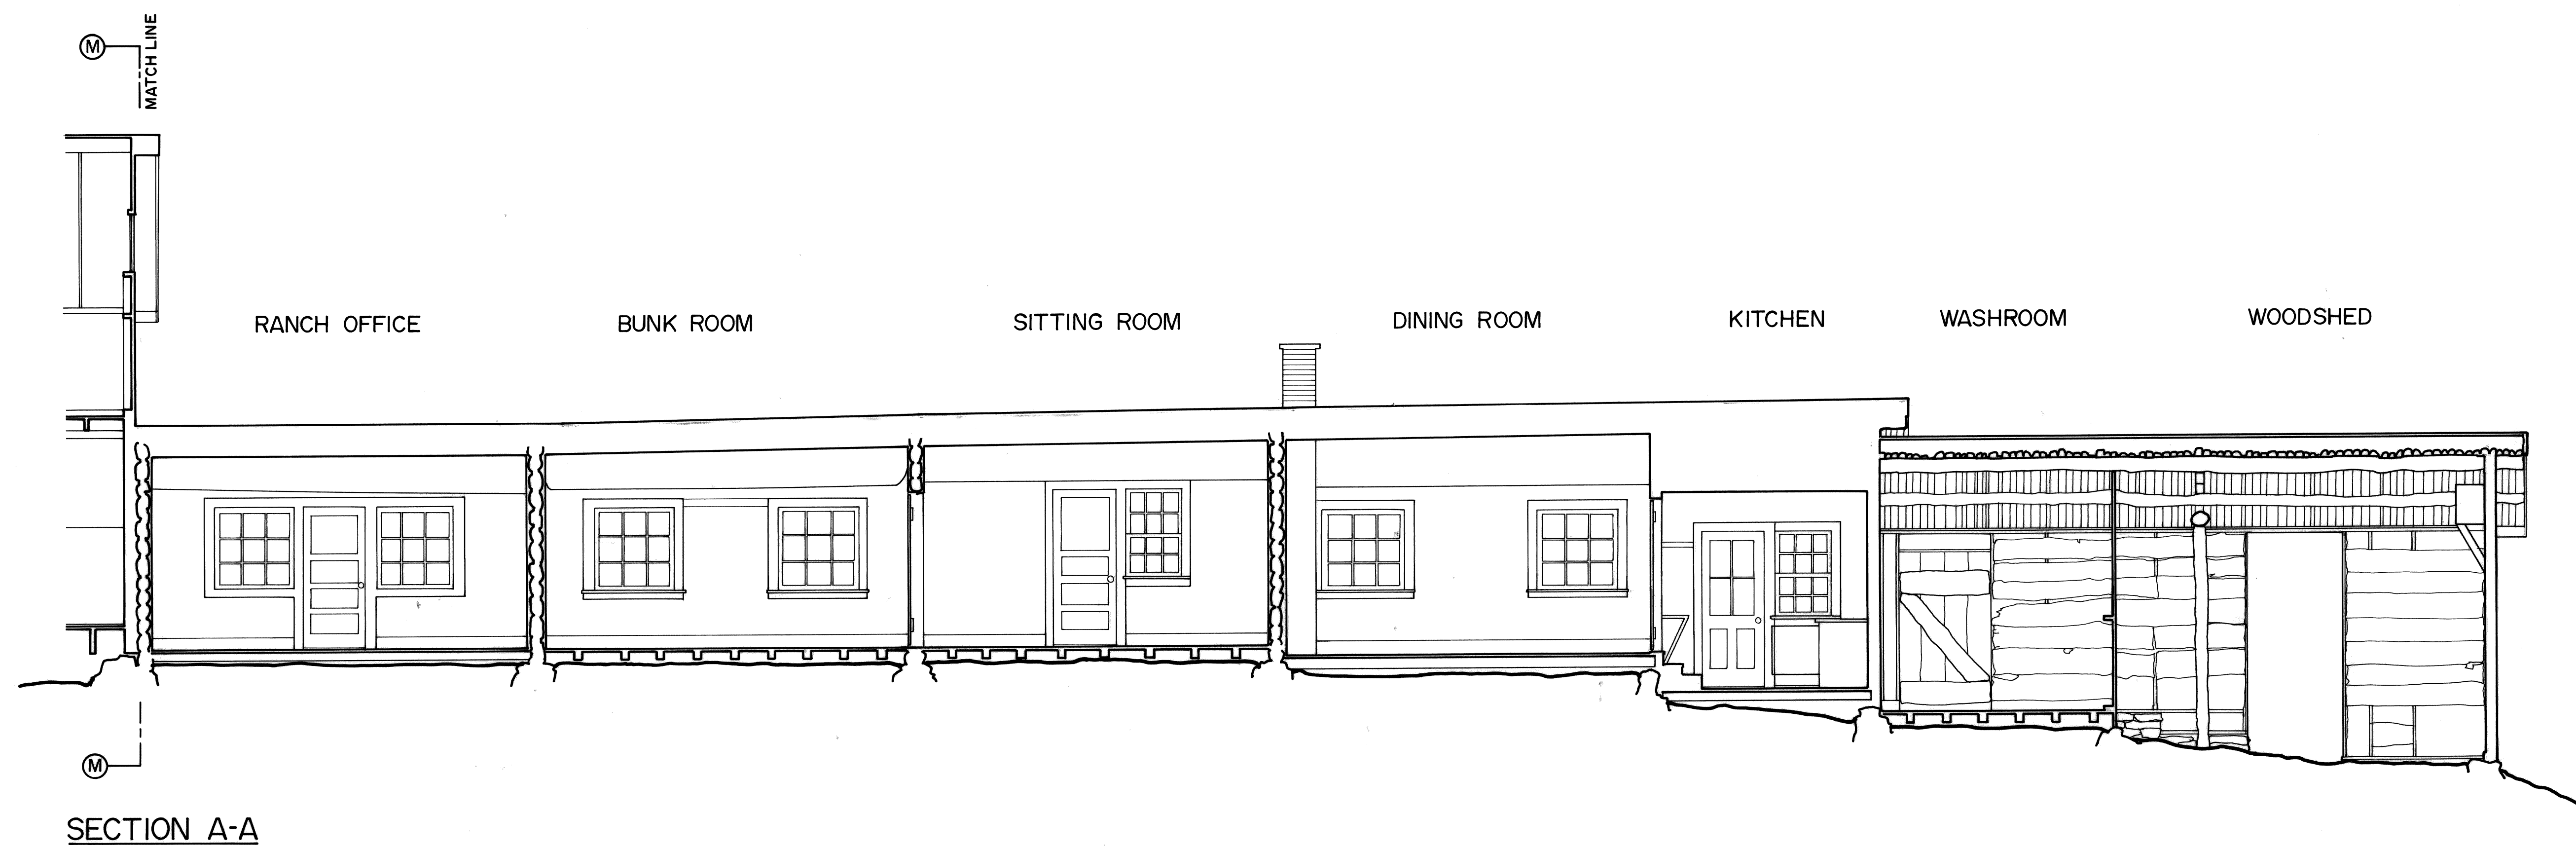


SECTION A-A

SECTION B-B

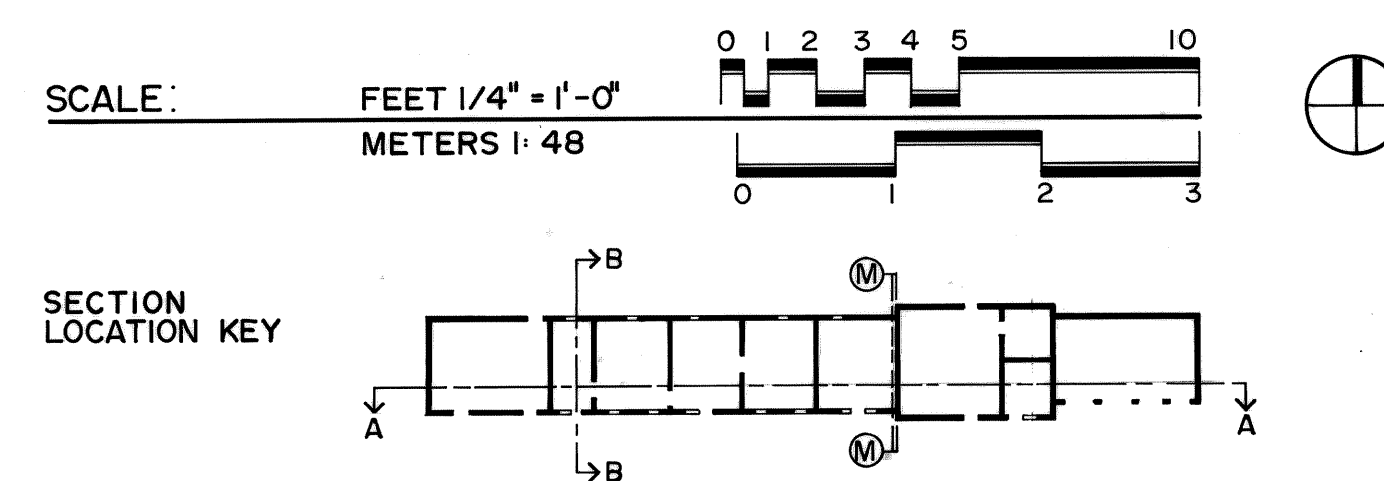


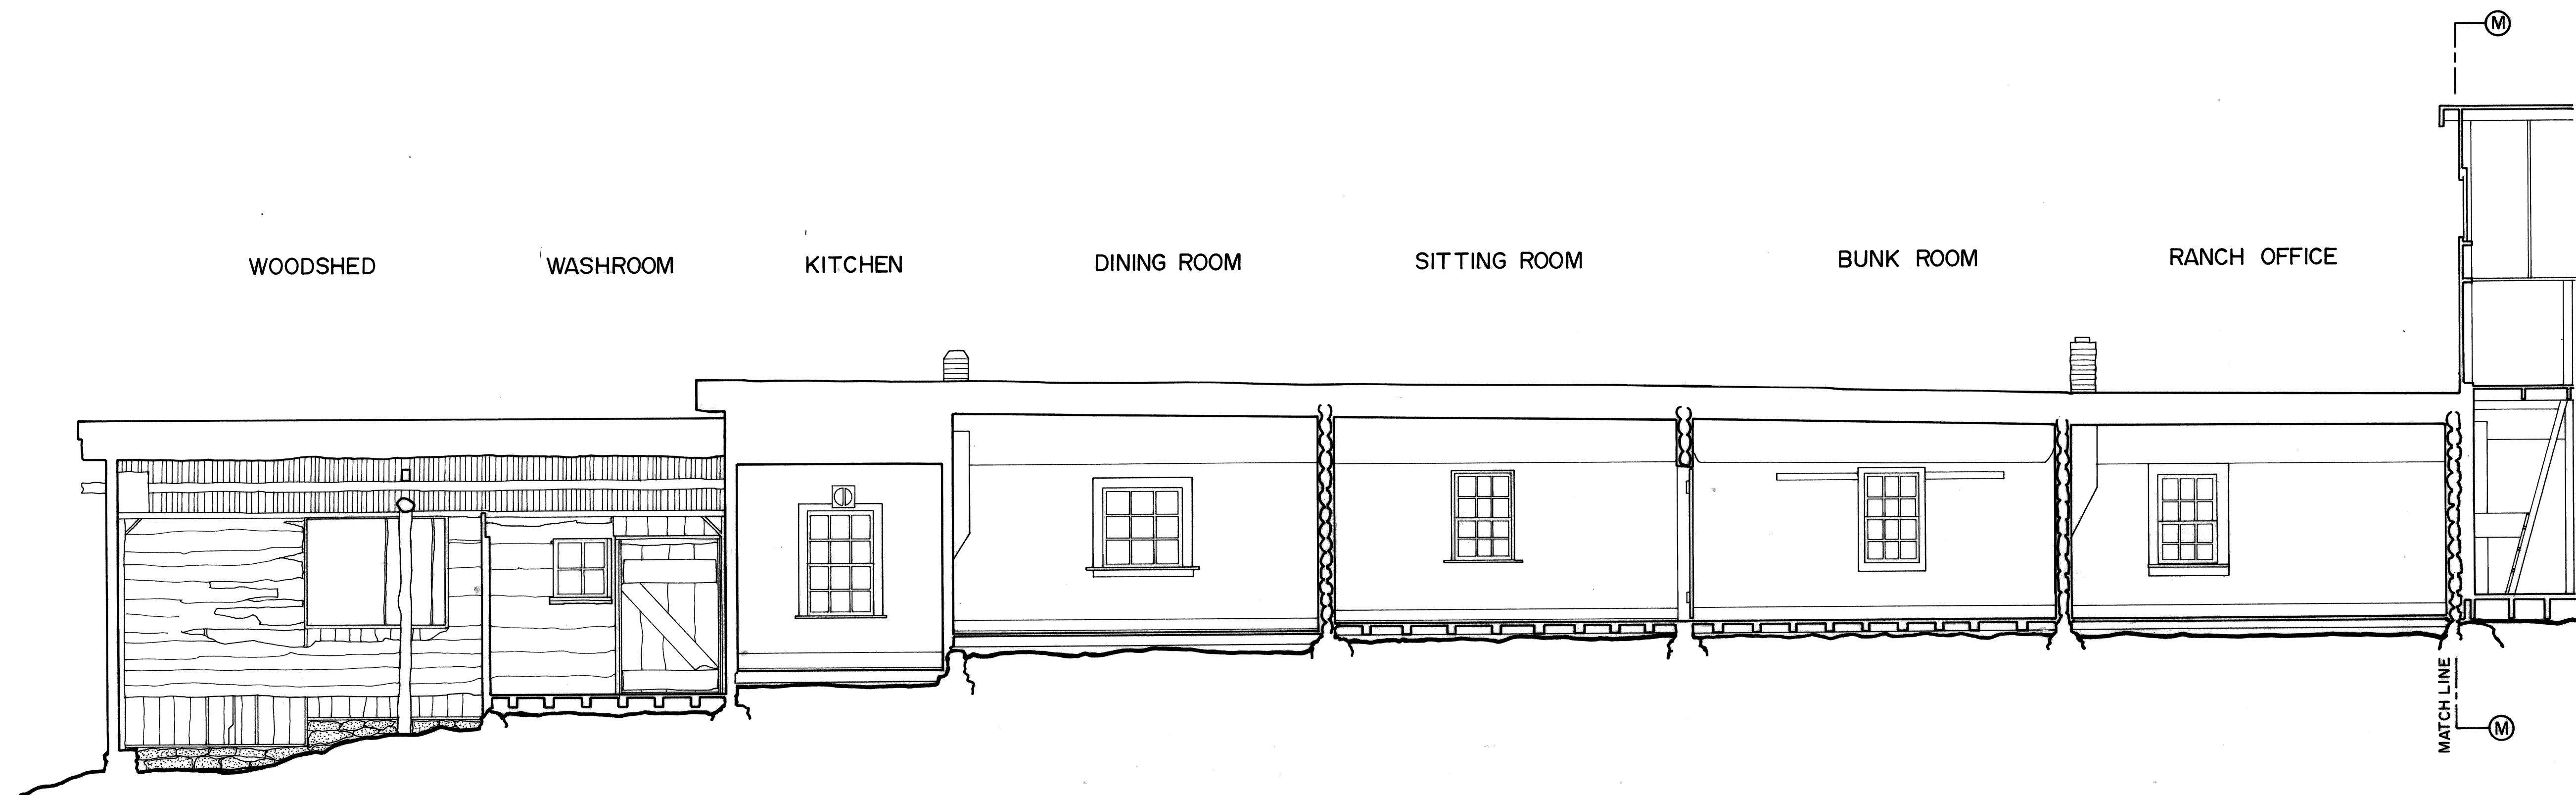


SECTION C-C

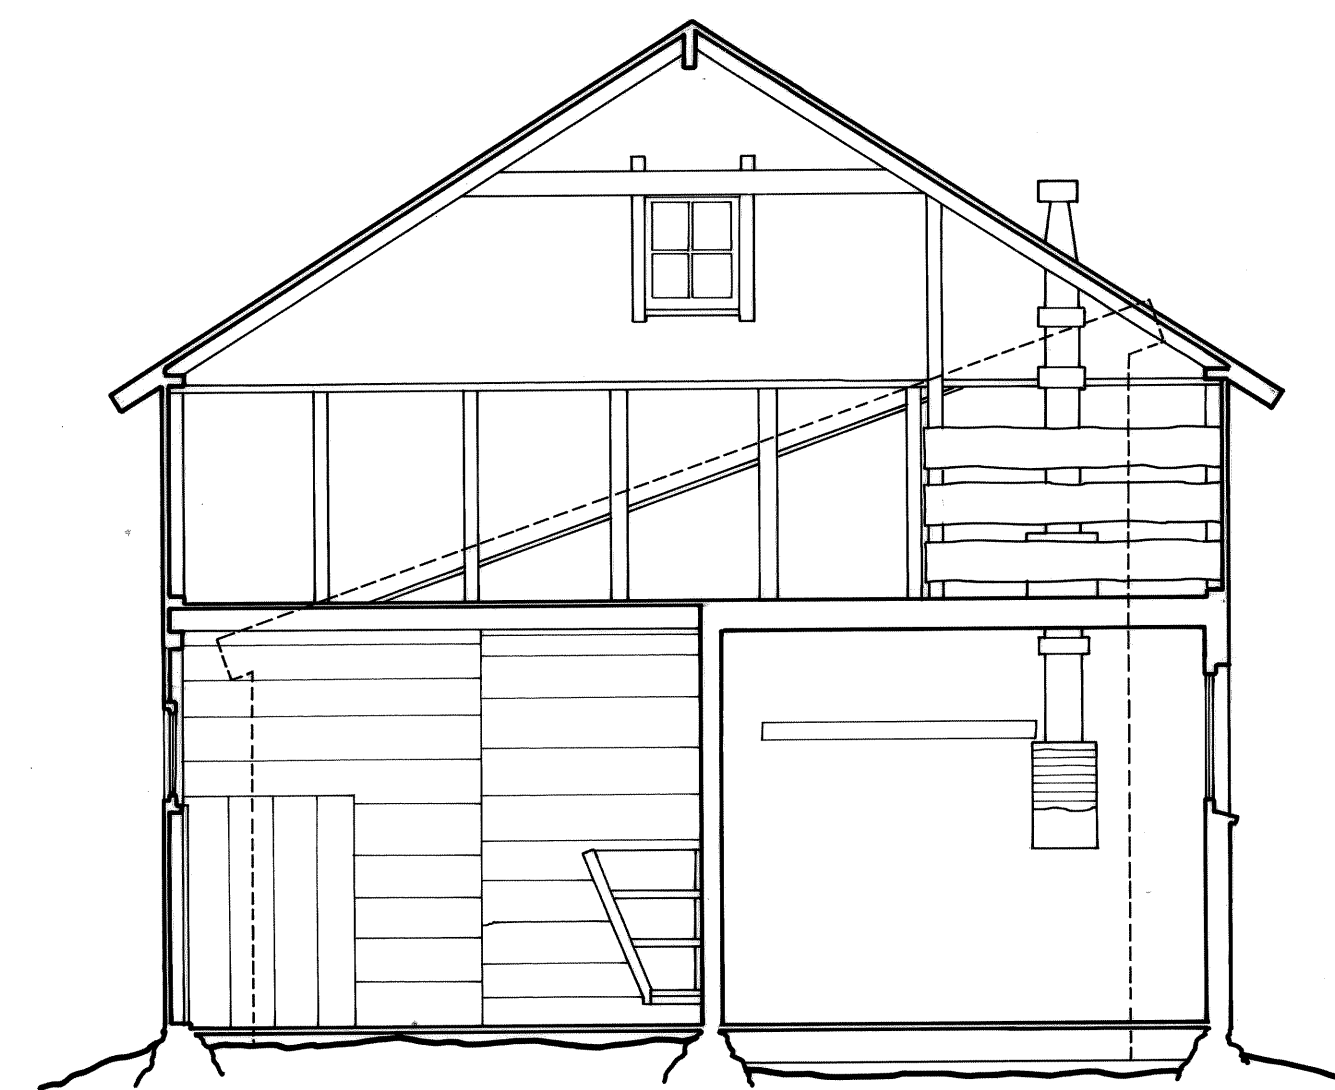

SECTION D-D

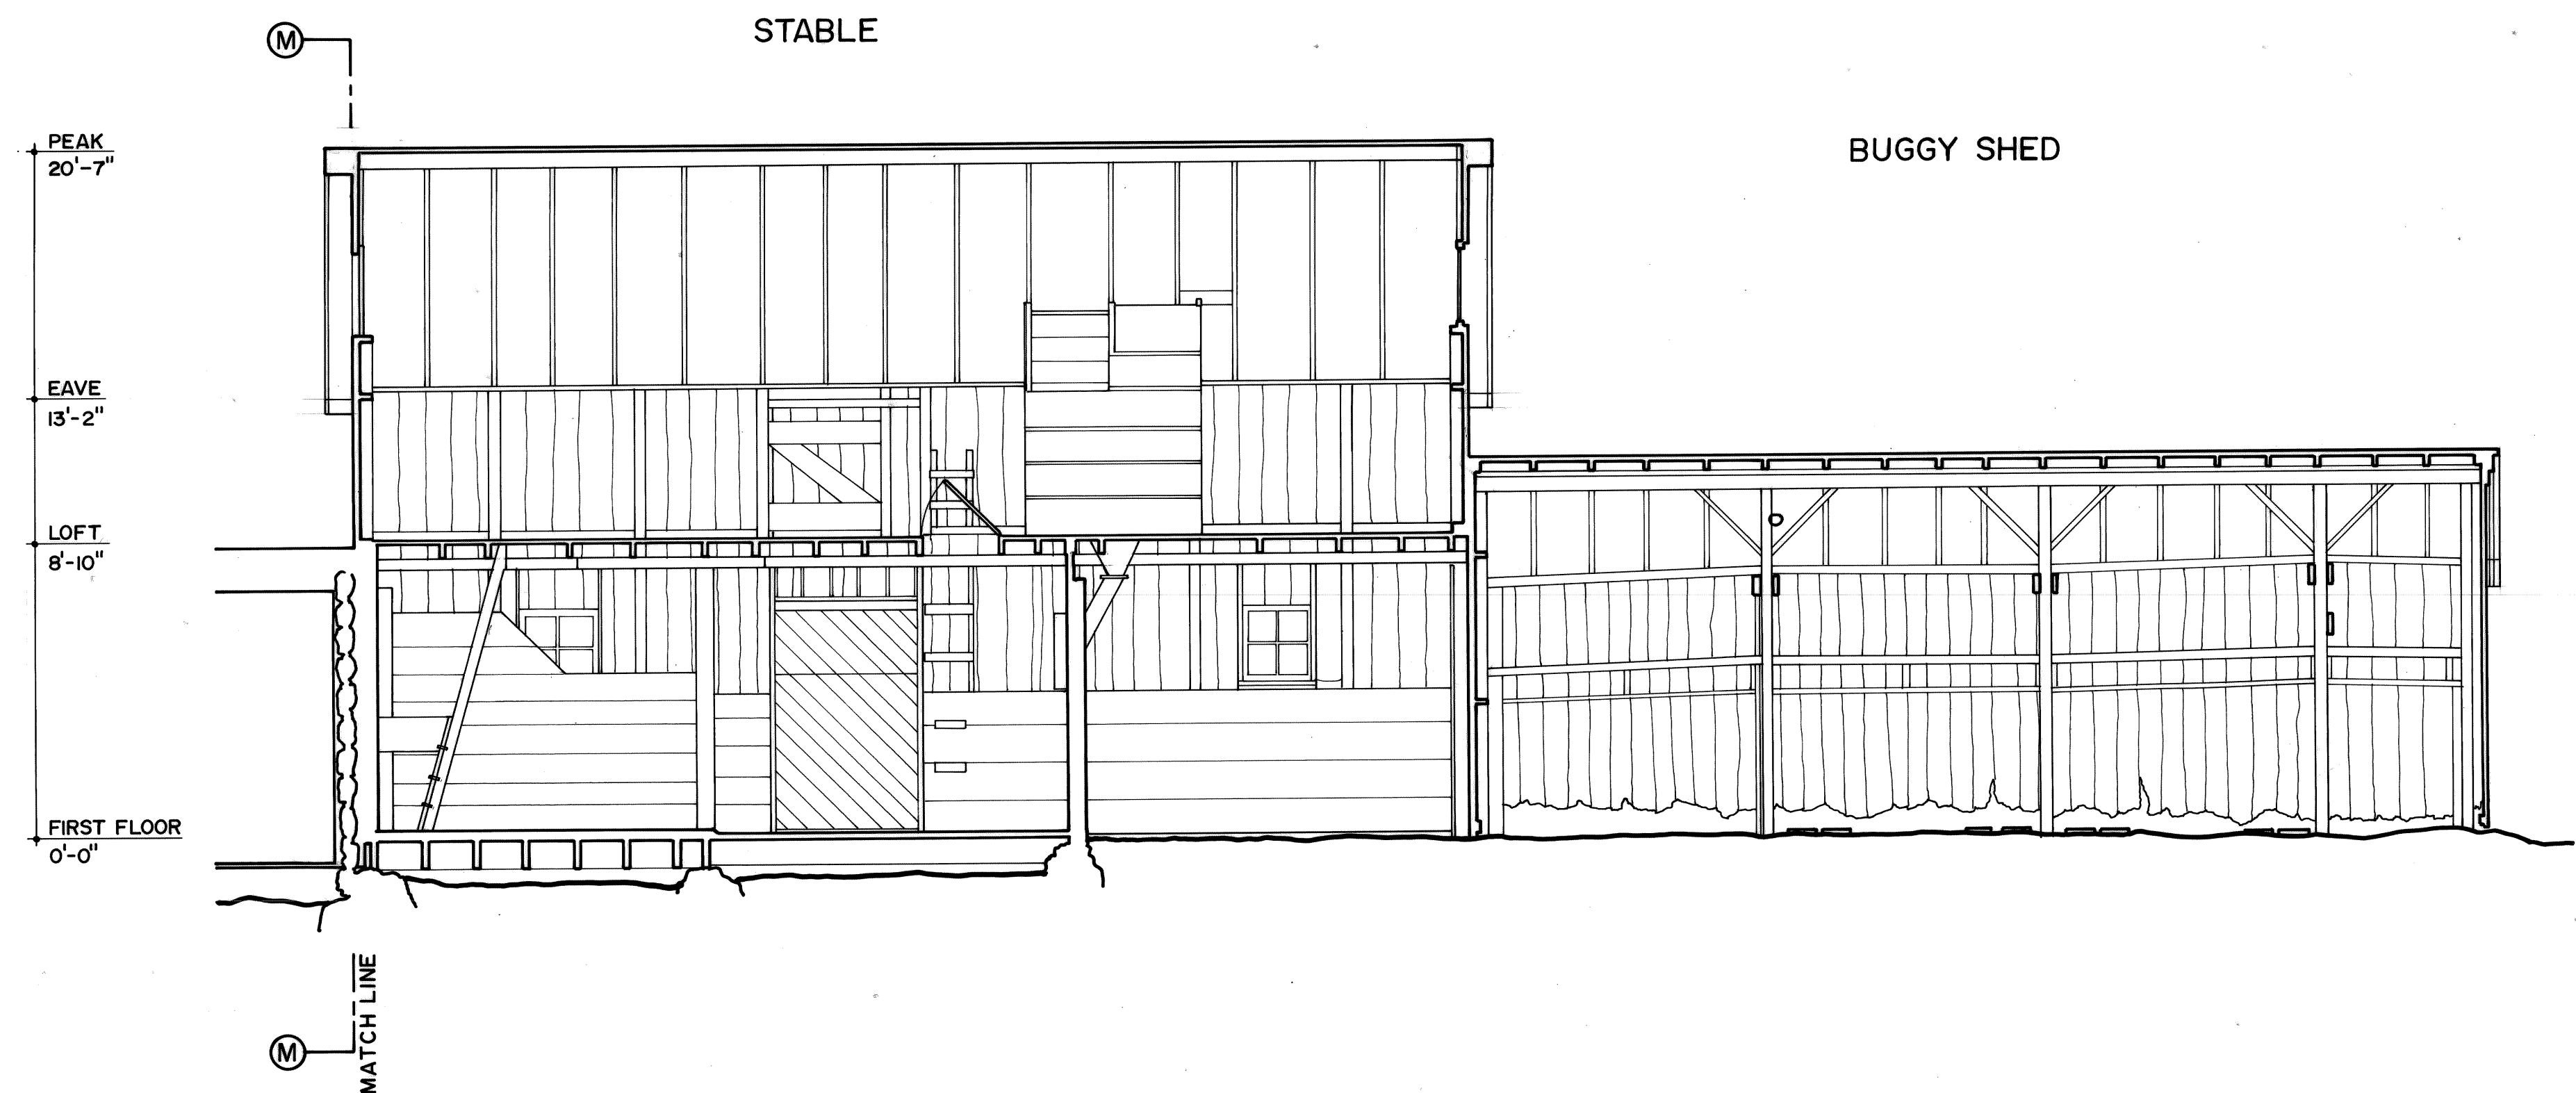

SECTION C-C

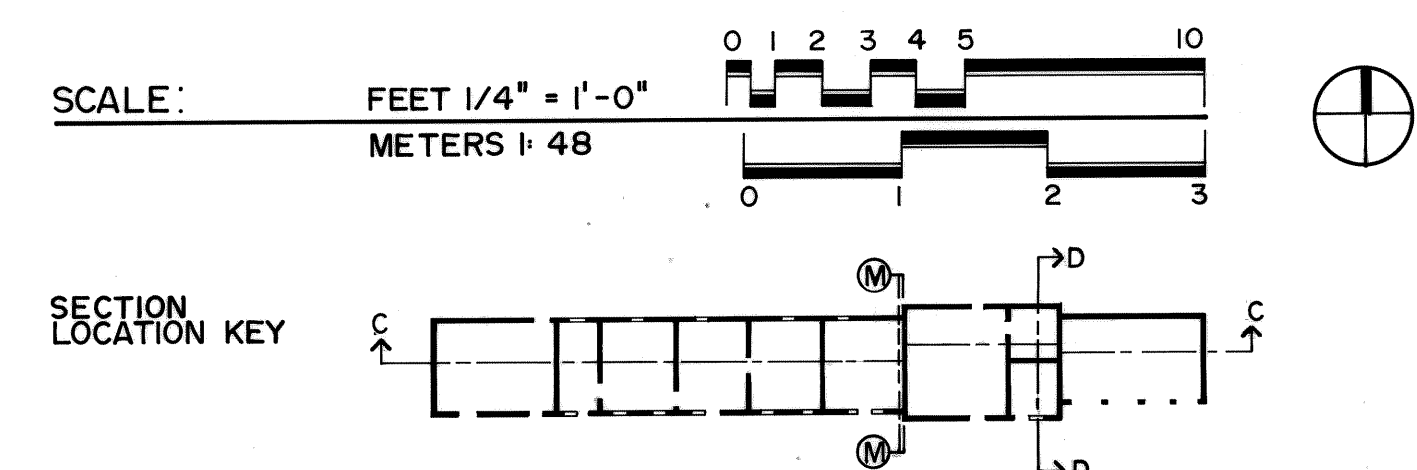

HISTORIC AMERICAN BUILDINGS SURVEY

INDEX TO PHOTOGRAPHS

HABS
MONT
39-DELO
1-B-

Grant-Kohrs Ranch Complex, Bunkhouse Row
(Grant-Kohrs Ranch National Historic Site, Bunkhouse Row)
Highway 10
Deer Lodge
Powell County
Montana

MT-39-B

Jack E. Boucher, Photographer October 1974

- MT-39-B-1 PERSPECTIVE VIEW OF BUNKHOUSE ROW, TAKEN FROM SOUTHEAST, NOTE
 BIELENBERG BARN ON RIGHT
- MT-39-B-2 VIEW OF ENTRY TO ROW
- MT-39-B-3 PERSPECTIVE VIEW OF SOUTH FACADES, HORSE STABLE ON LEFT
- MT-39-B-4 HORSE STABLE, DETAIL OF DOOR
- MT-39-B-5 PERSPECTIVE VIEW OF ENTIRE ROW, TAKEN FROM SOUTHWEST
- MT-39-B-6 PERSPECTIVE VIEW LOOKING UP ROW
- MT-39-B-7 DETAIL OF LOG SECTION
- MT-39-B-8 DETAIL OF LOG SECTION, SHOWING CONSTRUCTION
- MT-39-B-9 DETAIL OF LOG SECTION WITH HORSE STABLE IN BACKGROUND
- MT-39-B-10 DINING ROOM
- MT-39-B-11 HORSE STABLE, DETAIL OF INTERIOR, WEST WALL, HORSE STALLS

HISTORIC AMERICAN BUILDINGS SURVEY

INDEX TO PHOTOGRAPHS

ADDENDUM TO:
GRANT-KOHR'S RANCH, BUNKHOUSE
(Grant-Kohrs Ranch, HS 2)
Grant-Kohrs National Historic Site
Highway 10
Deer Lodge
Powell County
Montana

HABS No. MT-39-B
(Page 2)

Photographs MT-39-B-1 through MT-39-B-11 were previously transmitted to the Library of Congress in August 1983.

John S. Hanttula, Photographer, May 22, 2001

MT-39-B-12 Exterior, looking northeast

LIBRARY
MARS 1974



HABS No. MT-34-B-1



HAOS No. MT-39-8-2

HABS No MT-39-B-3

17461



HABS No. MT-39-B-4

12/26/37
1800
1937





4A85 No. MT-39-B-5

HTA85 No. MT-39-B-6





11485 No. MT-39-B-7

HABS No. MT-39-B-1118

RECEIVED
JUL 8 1974
6





4485 No. MT-39-B-9

1661 3171
1914

HAAS No. MT-34-B-10





4465 No. M-37-B-11

HABS No. MT-100-F-139-B-12



