


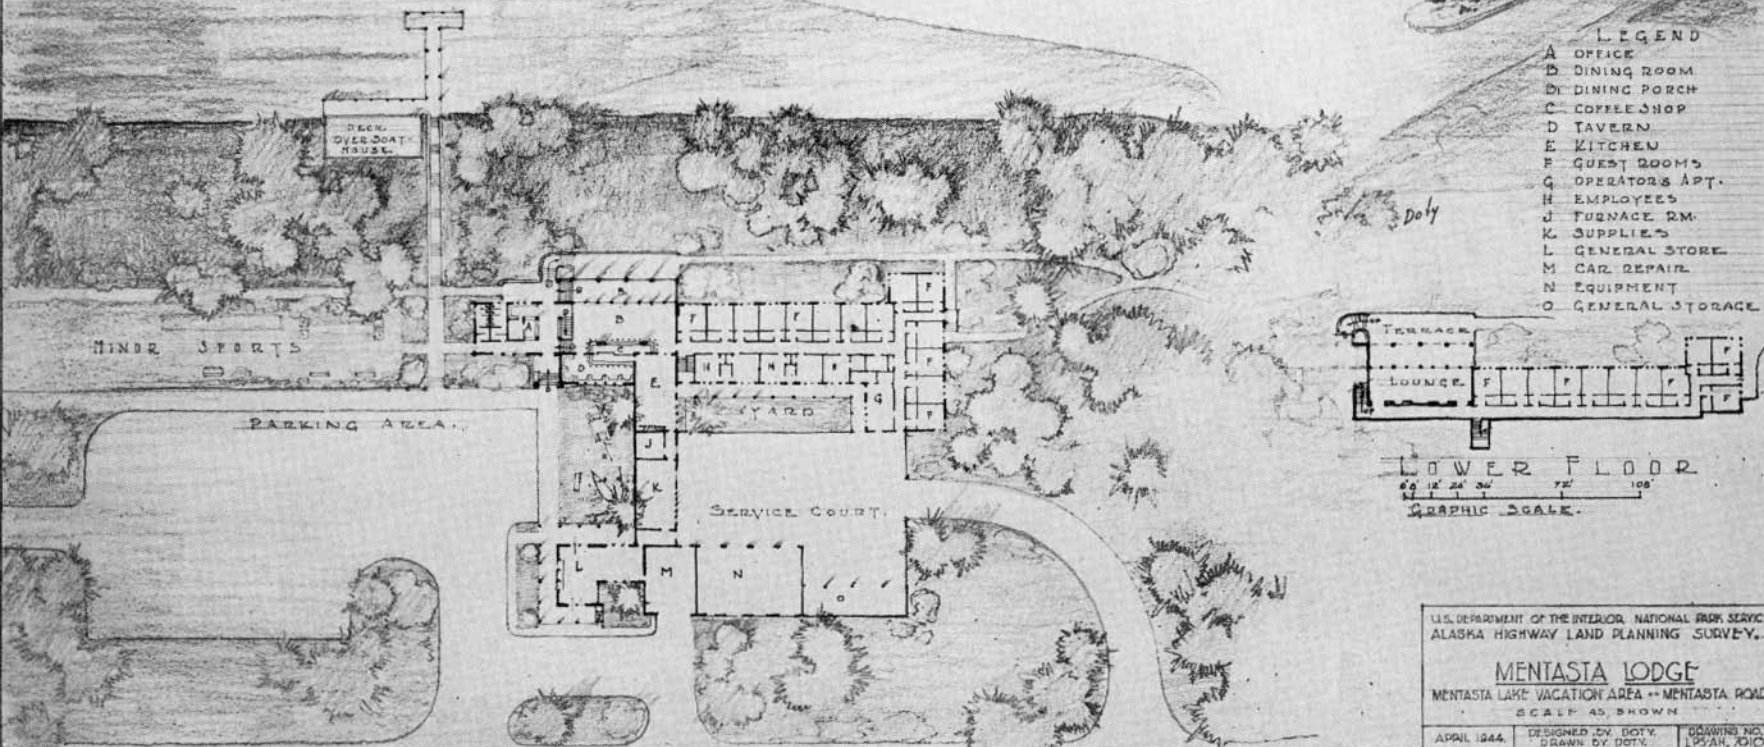

- LEGEND
- A OFFICE
 - B DINING ROOM
 - D DINING PORCH
 - C COFFEE SHOP
 - D TAVERN
 - E KITCHEN
 - F GUEST ROOMS
 - G OPERATORS APT.
 - H EMPLOYEES
 - J FURNACE RM.
 - K SUPPLIES
 - L GENERAL STORE
 - M CAR REPAIR
 - N EQUIPMENT
 - O GENERAL STORAGE



U.S. DEPARTMENT OF THE INTERIOR, NATIONAL PARK SERVICE
ALASKA HIGHWAY LAND PLANNING SURVEY.

MENTASTA LODGE
MENTASTA LAKE VACATION AREA - MENTASTA ROAD
SCALE AS SHOWN

APRIL 1944. DESIGNED BY DOTY. DRAWING NO. 1954A, 2010.